

VK 6

6435 Kugler Mill Rd

Cincinnati, OH 45236

4.5 baths - finished basement has full bath and 3

baths 2nd floor

free standing tub

laundry tub

AA on kit

Radon vent out roof

Battery Backup


wet bar rough with water lines and ice maker

Tankless heater

Gas furnace , tankless heater and Fireplace



FIN. LL WALL DETAIL

SCALE: 3/8" = 1'-0"

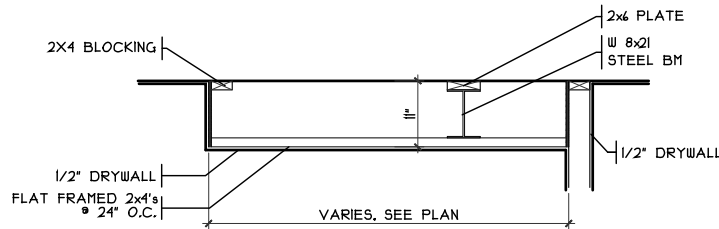

DROP CLG. DETAIL

SCALE: 3/8" = 1'-0"

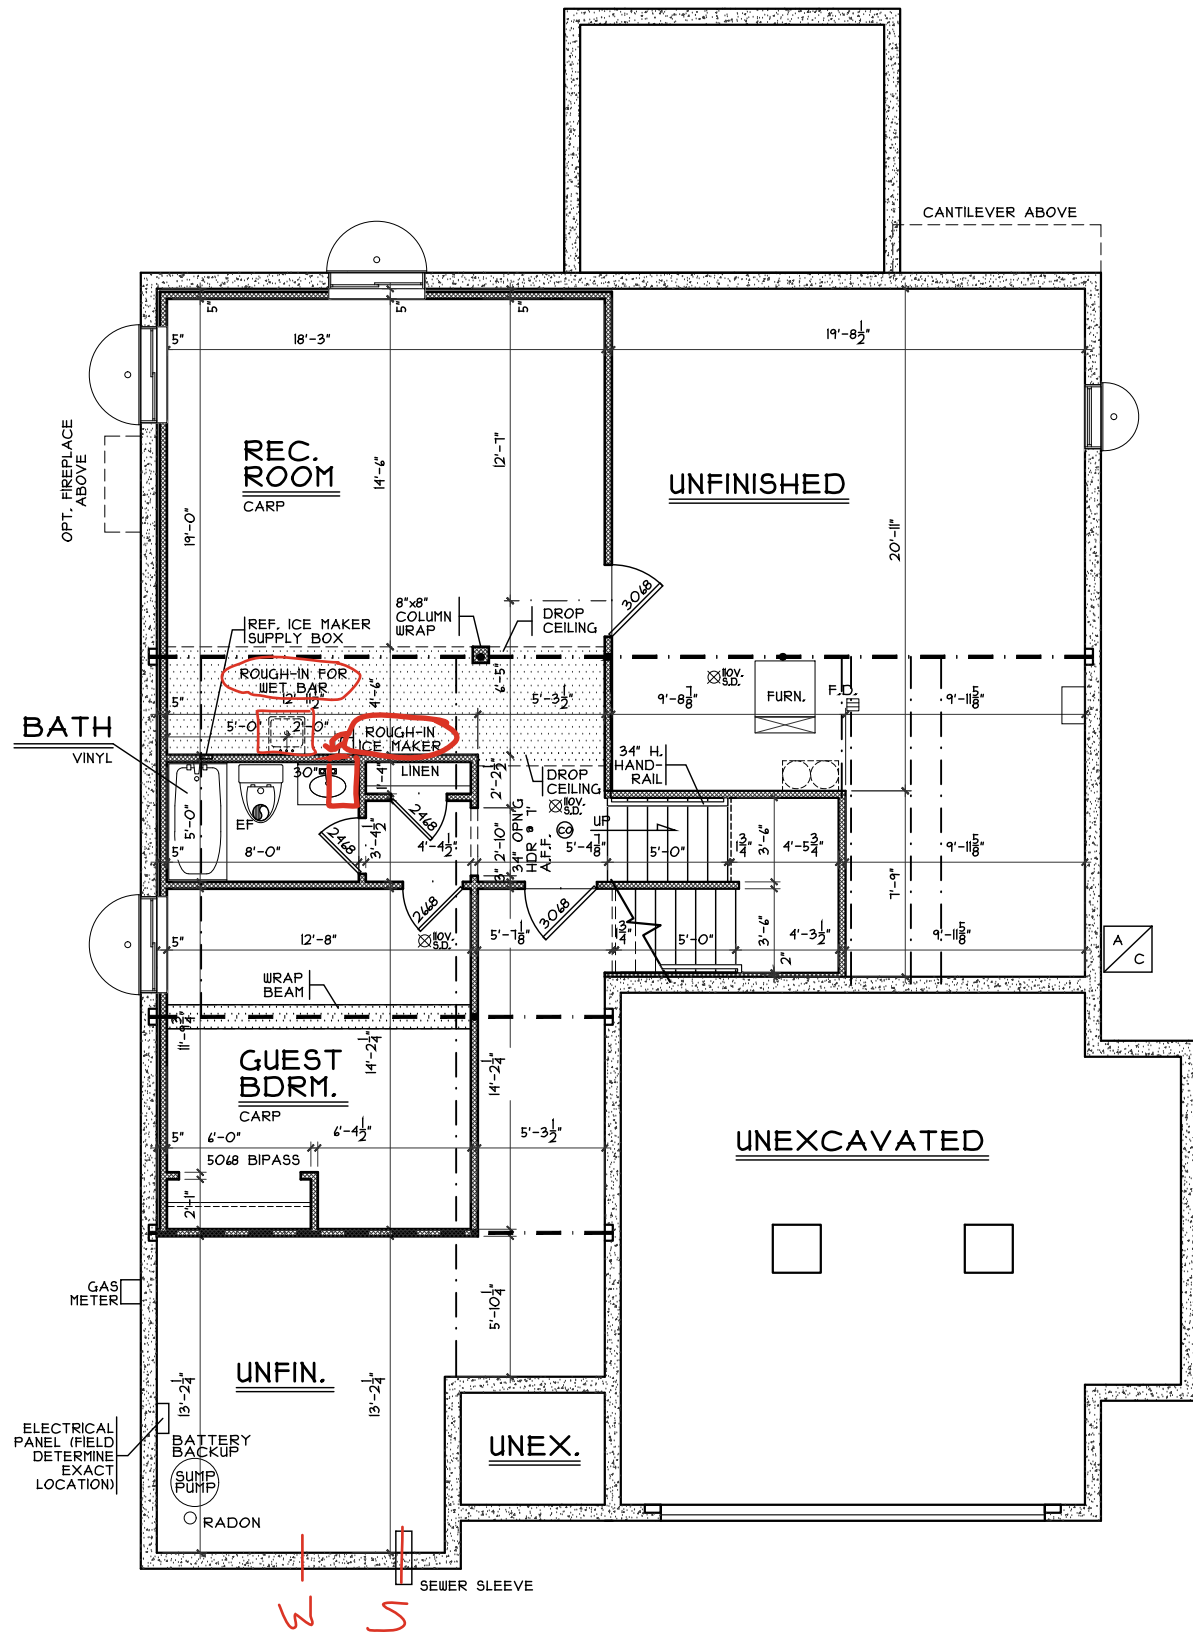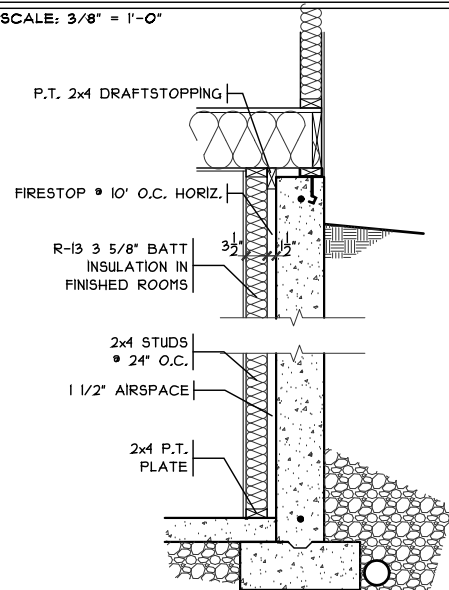

FINISHED LOWER LEVEL

SCALE: 1/8" = 1'-0" 456 SQ. FT.

.....Finished Lower Level 'A'

Prestige - VK-6

.....
 Everton - E - Comp.

..... Issue Dates



Plan: Everton
Date : 8/8/24
Drawn: JRK
Scale : As Noted
Revised: 11/21/24
Sheet : 4 of 9

Proposed Residence:
SPEC
6435 Kugler Mill Rd
Villas of Kenwood

Kenwood
Hamilton County

Cristo Homes reserves all property rights in these plans. These plans are not to be reproduced, changed, or copied in any manner. They are not to be given to a third party, either in full or in part, without first receiving written permission from Cristo Homes. In the event these plans are used by a third party, Cristo Homes shall be held harmless.

A2a

