

WV 80
1511 Knightsbridge Court
FRANKLIN, OH 45005

2 story slab

2 hose bibs - valves required

AA on kit sink

1 tub

Water softner Rough


1 shower

Laundry tub

Well Tank - No expansion tank , no pressure valve , no
dual check valve !!

ice maker

Gas Furnace

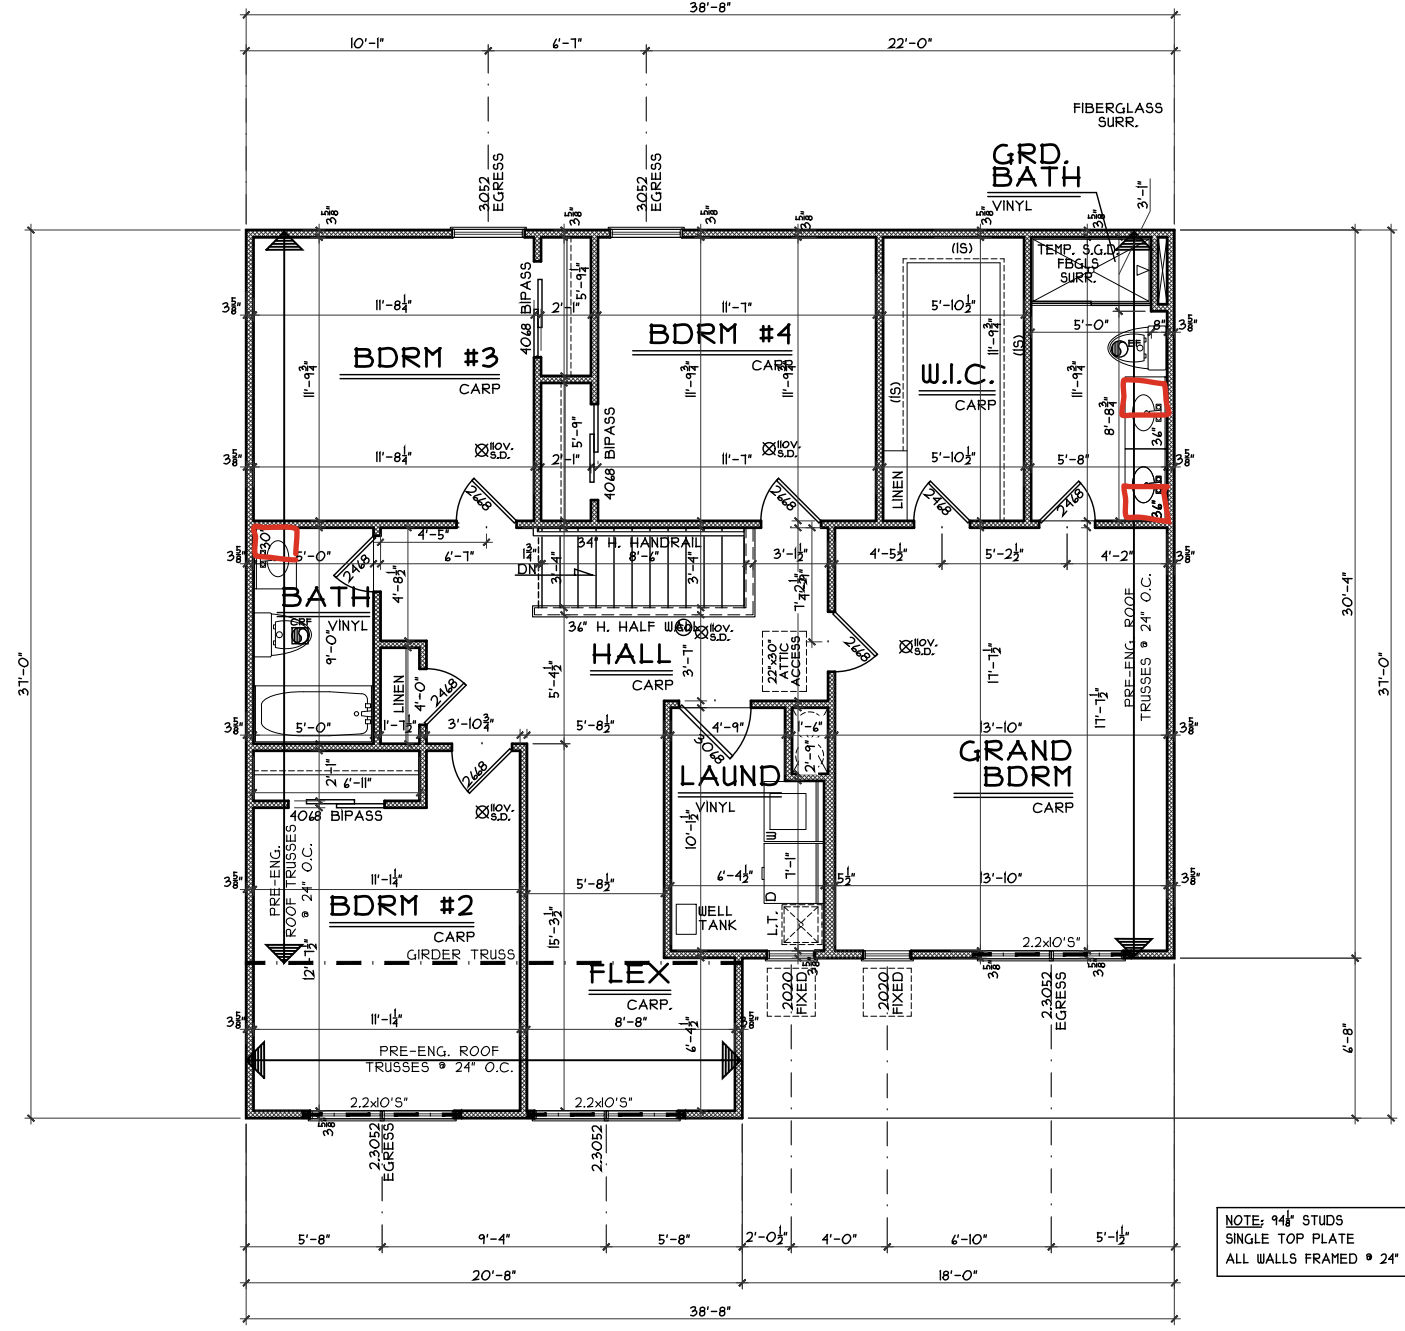

SECOND FLOOR PLAN
SCALE: 1/8" = 1'-0" 1281 S.F.

NOTE: 94# STUDS
SINGLE TOP PLATE
ALL WALLS FRAMED • 24" O.C.

Second Floor Plan

Plan: Beaumont Slab
Date: 3.25.2024
Drawn: SDG
Scale: As Noted
Revised: 4.30.2024
Sheet: 5 of 8

Renaissance - WV-80

Proposed Residence:

SPEC

1511 Knightsbridge Court
Waterbury Village Lot 80

Beaumont - E2 -

Vinyl
Cristo Homes reserves all property rights in these plans. These plans are not to be reproduced, changed, or copied in any manner. They are not to be given to a third party, either in full or in part, without first receiving written permission from Cristo Homes. In the event these plans are used by a third party, Cristo Homes shall be held harmless.

Issue Dates

Review	Issue Dates

A4

CRISTO HOMES
7594-A Tylers Place Blvd.
West Chester, OH 45069
513.755.0570 www.cristohomes.com

Carlisle
Warren County