

SEWER


AK 96

**UNFINISHED BASEMENT AND
BATH**

3" SEWERS

4X2" FLOOR DRAIN

BACKWATER VALVE REQUIRED

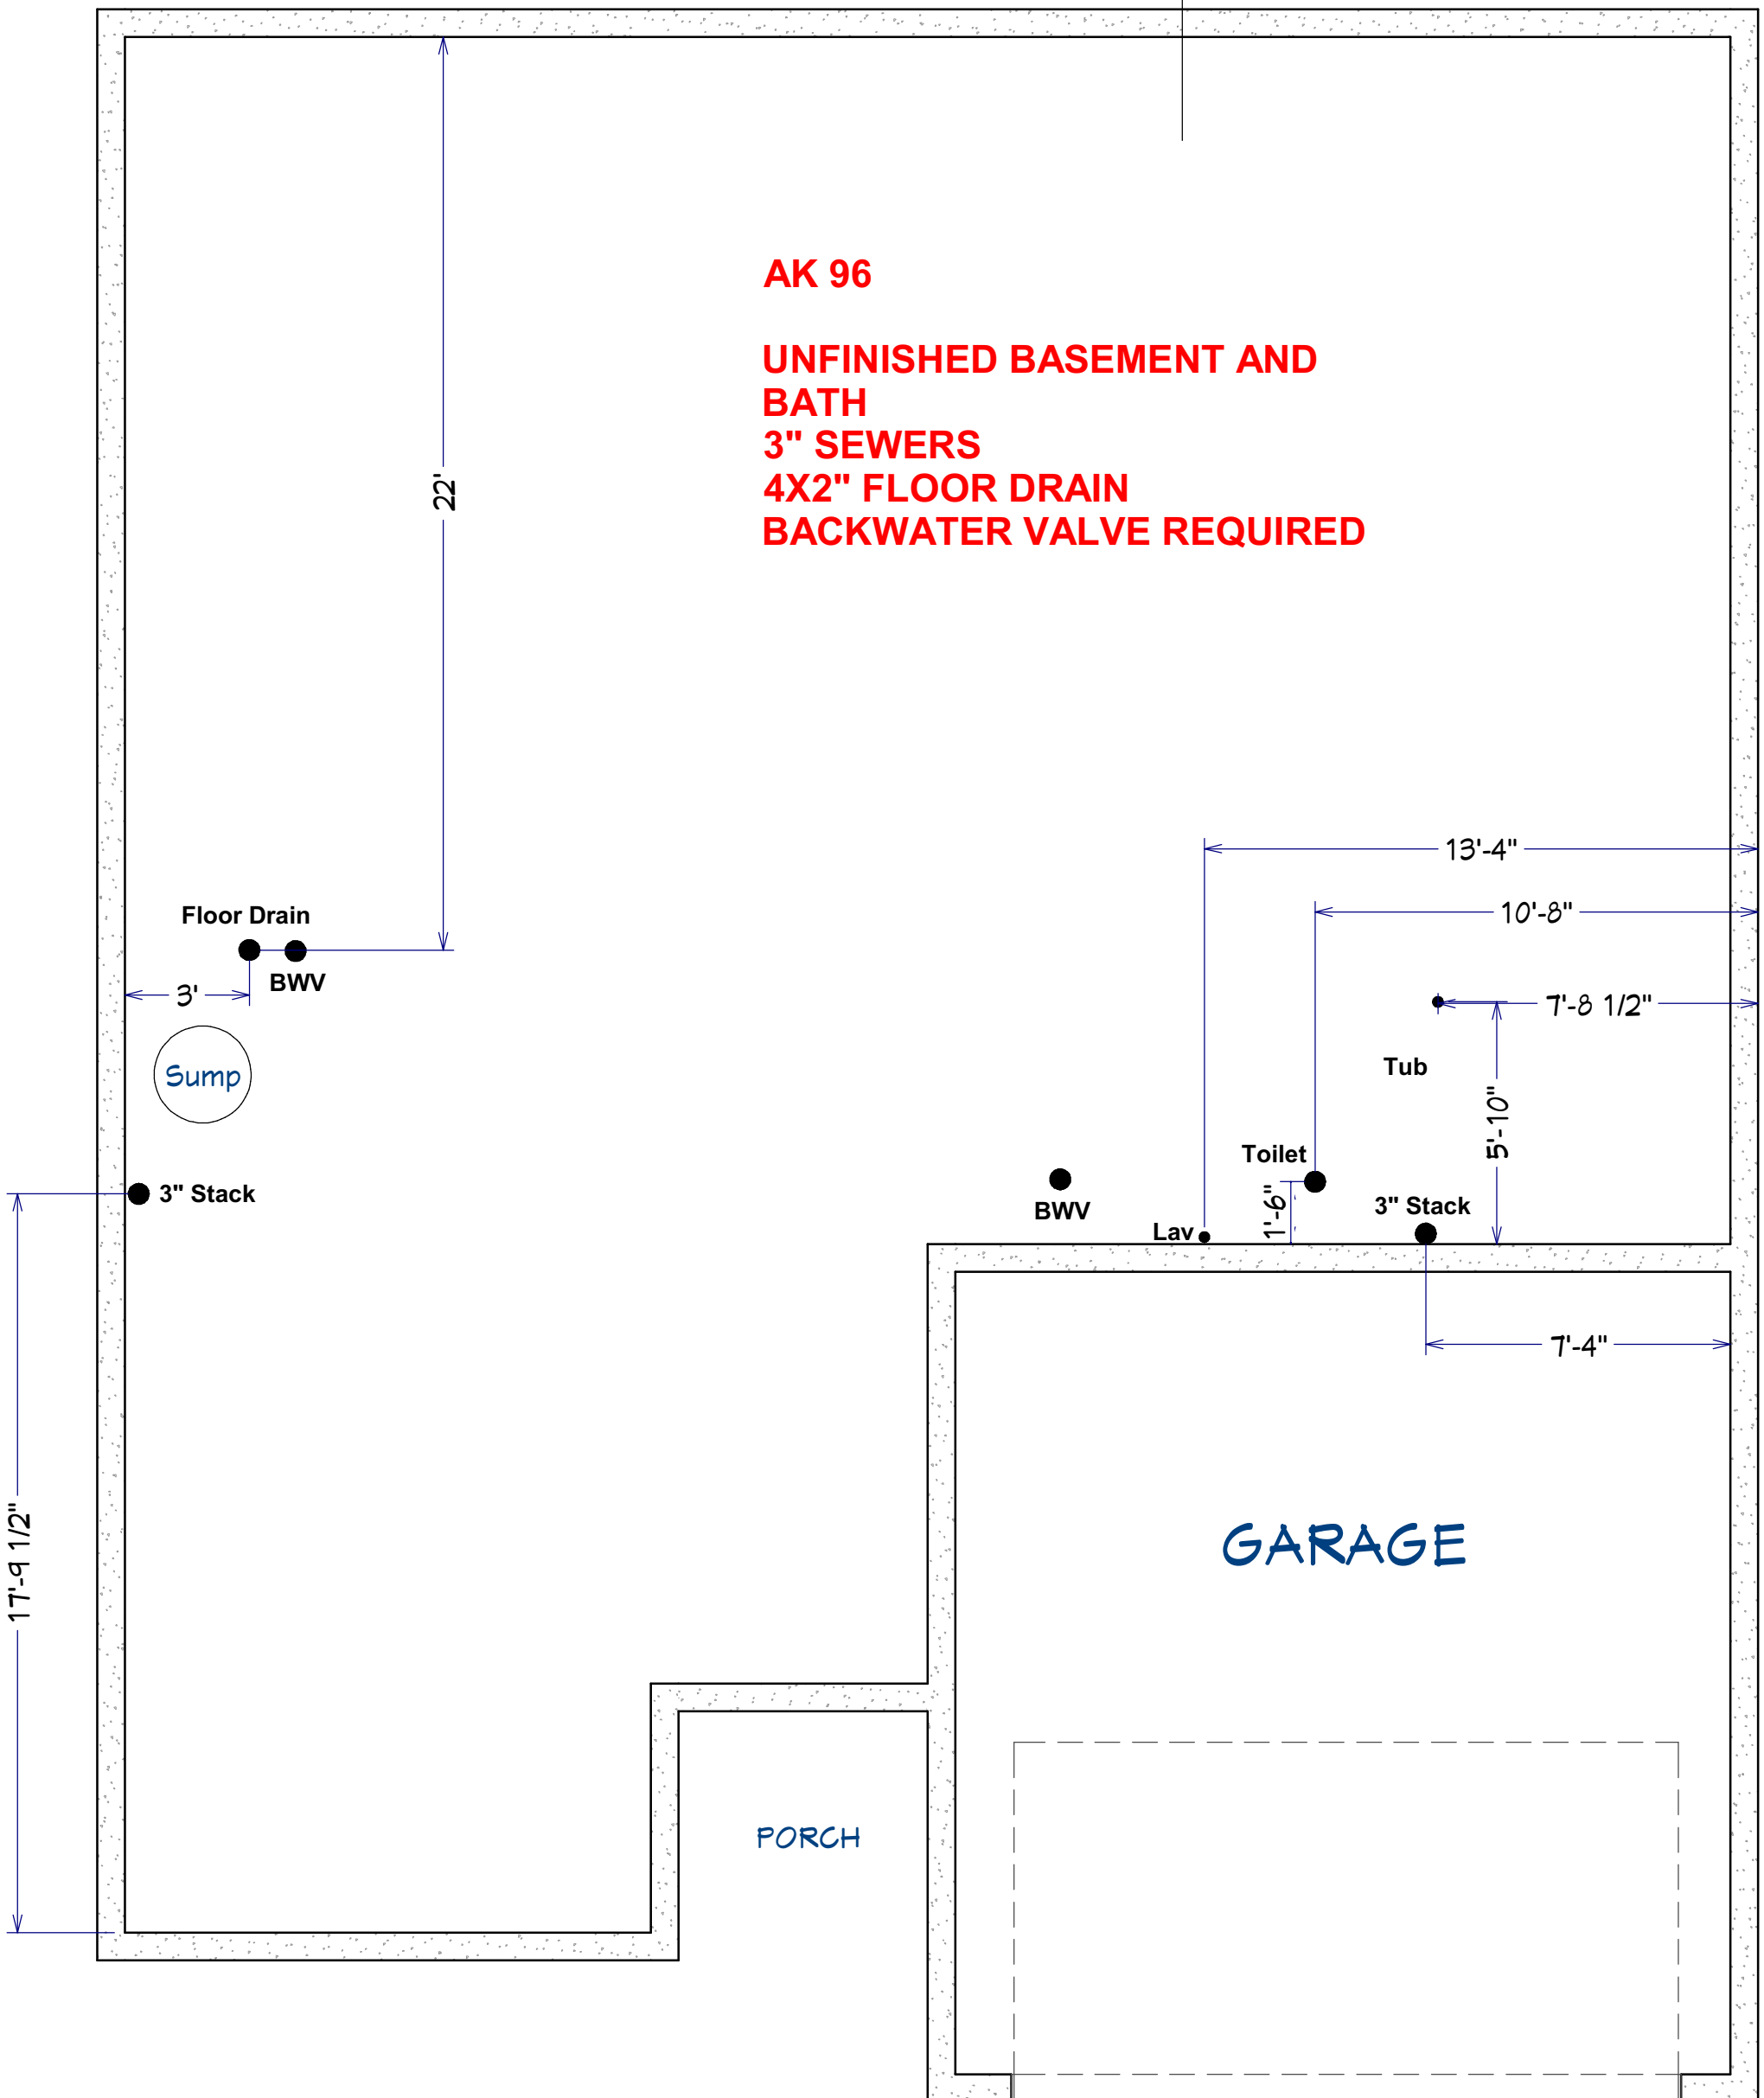

Floor Drain

BWV

Sump

3" Stack

3'

13'-4"

10'-8"

7'-8 1/2"

Tub

5'-10"

Toilet

BWV

Lav

1'-6"

3" Stack

7'-4"

GARAGE

PORCH

22'

17'-9 1/2"