


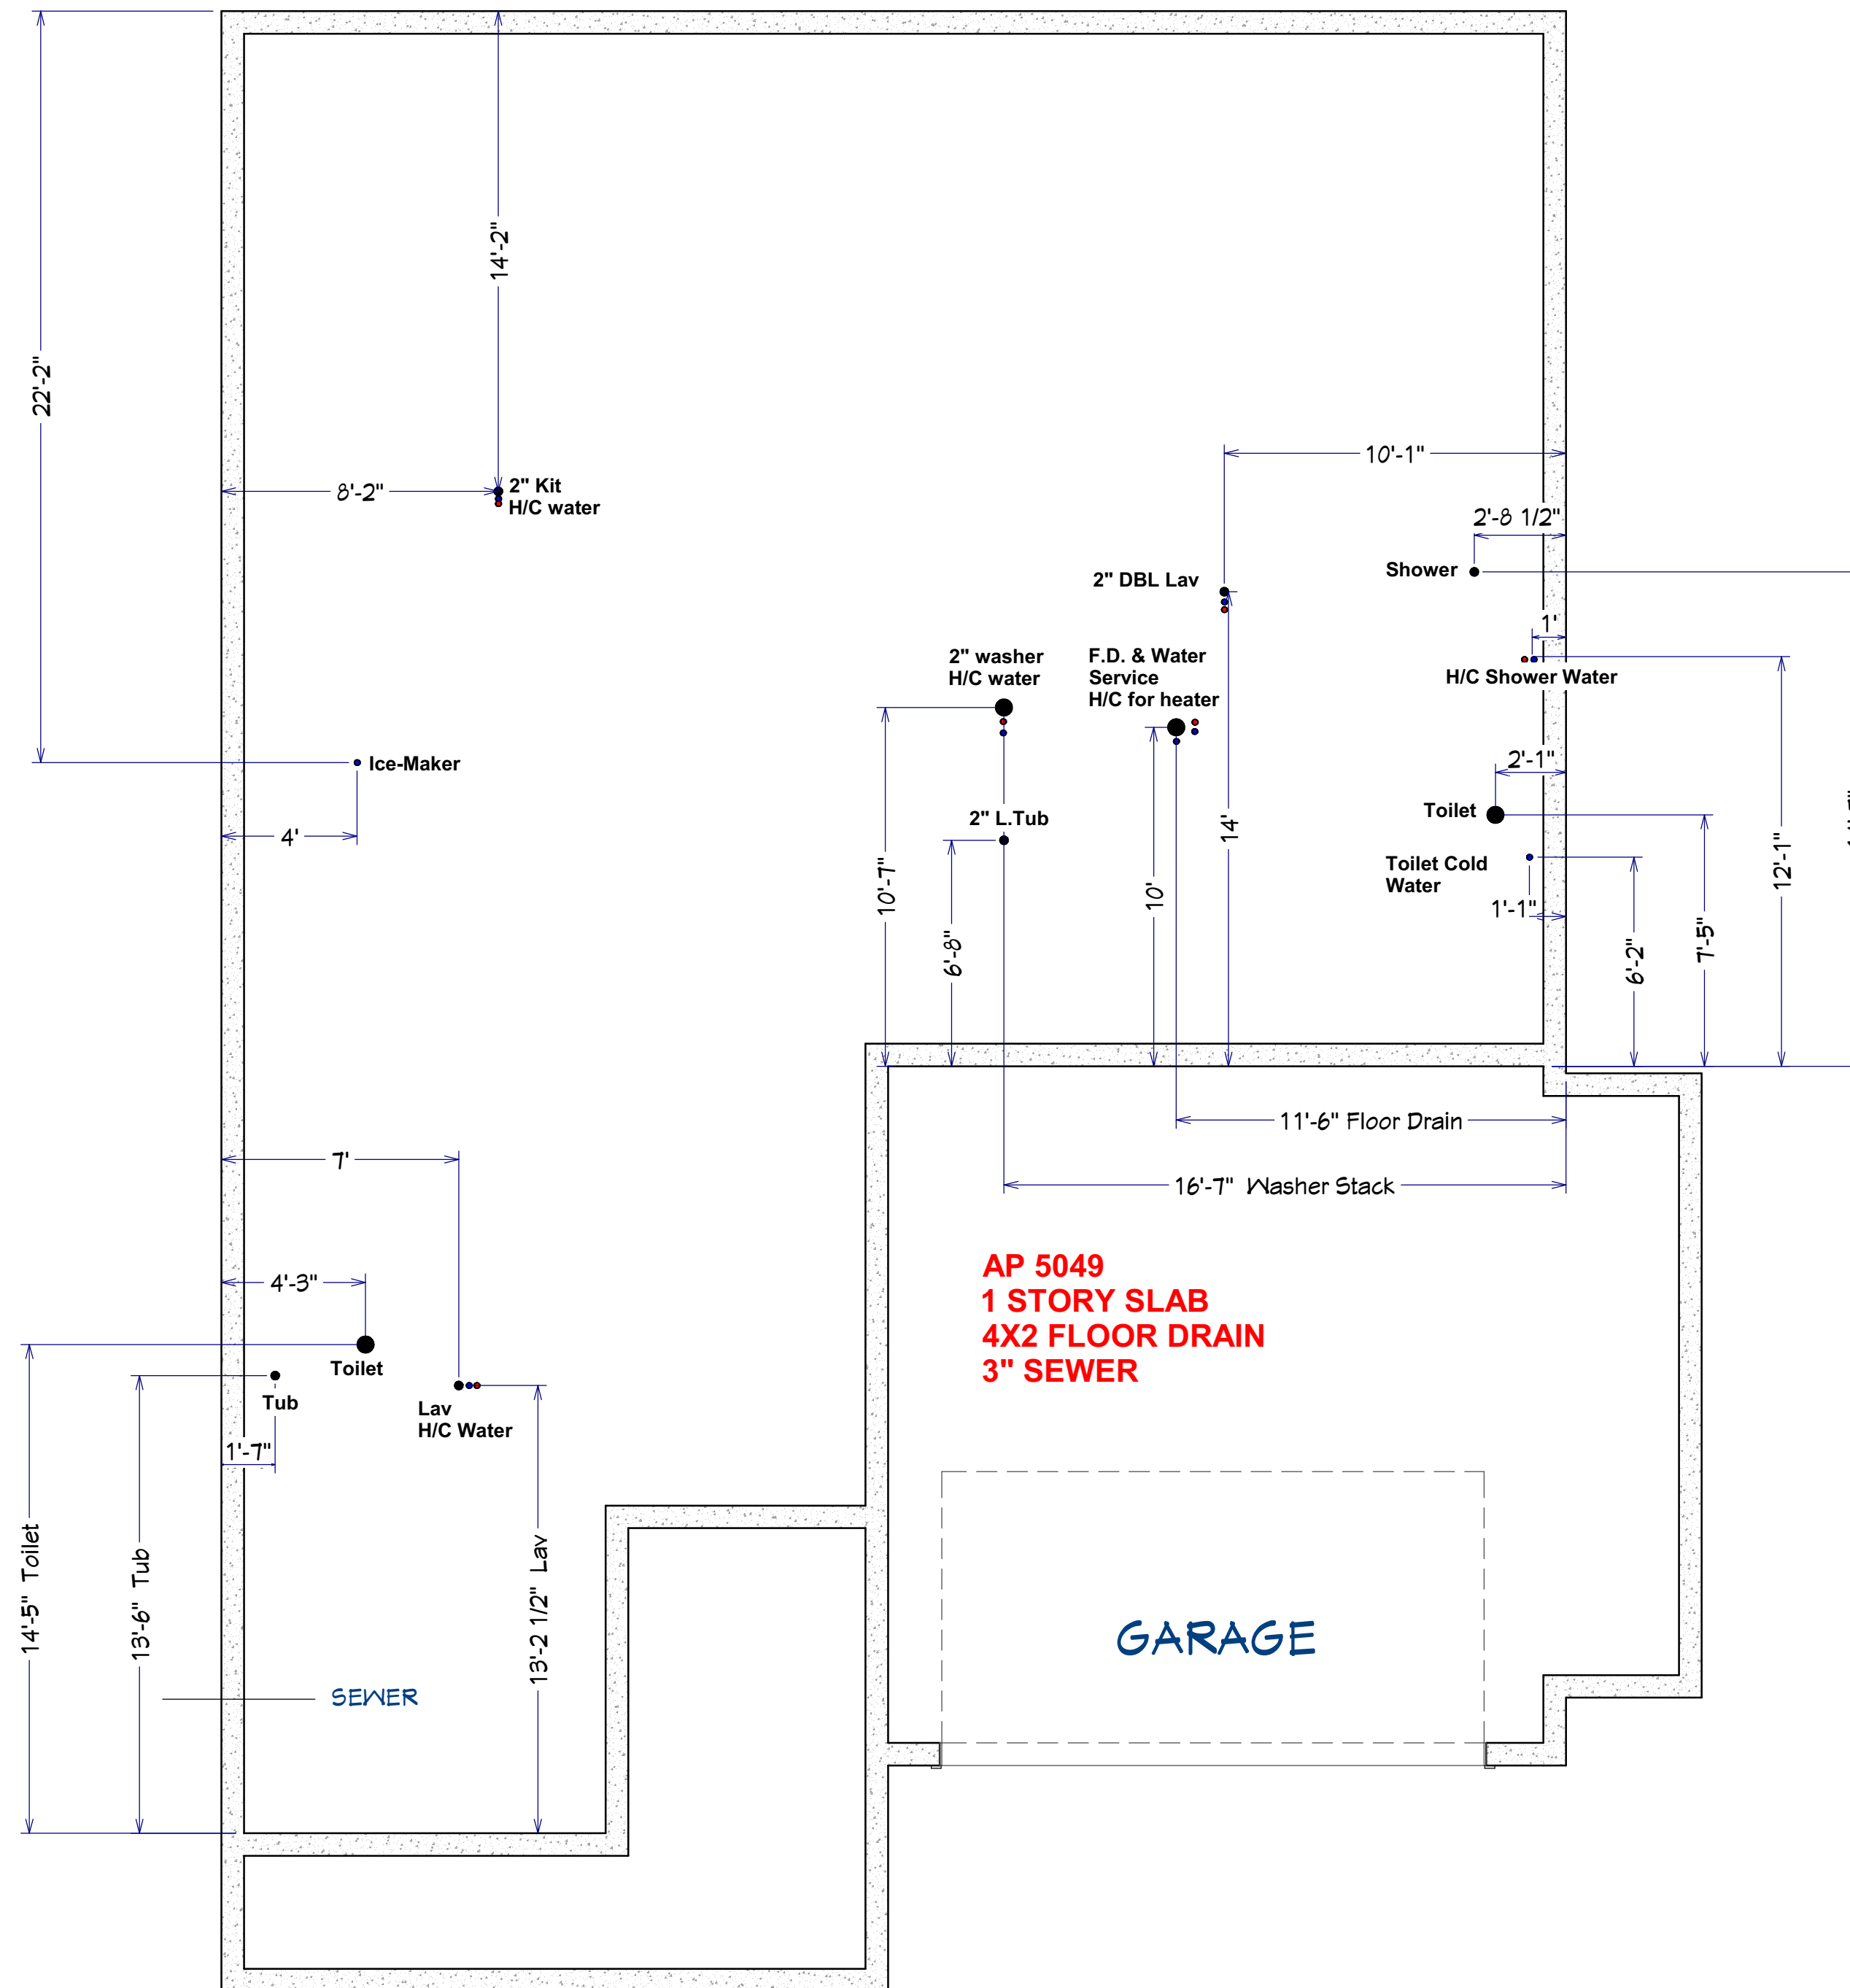

RILEY
FROM BATH MEASUREMENTS ARE FROM INSIDE THE
BLOCK FOUNDATION WALL ,NOT OUTSIDE !!

YOU CAN ADD 4 OR 8" TO THE MEASUREMENTS , THIS
MAY BE BRICK SO TO BE SAFE I USED INSIDE
MEASUREMENTS.

CALL IF YOU HAVE QUESTIONS