



1/2" H/C Water
AND
3/4" Irrigation
Line - run back to
water mains
separately

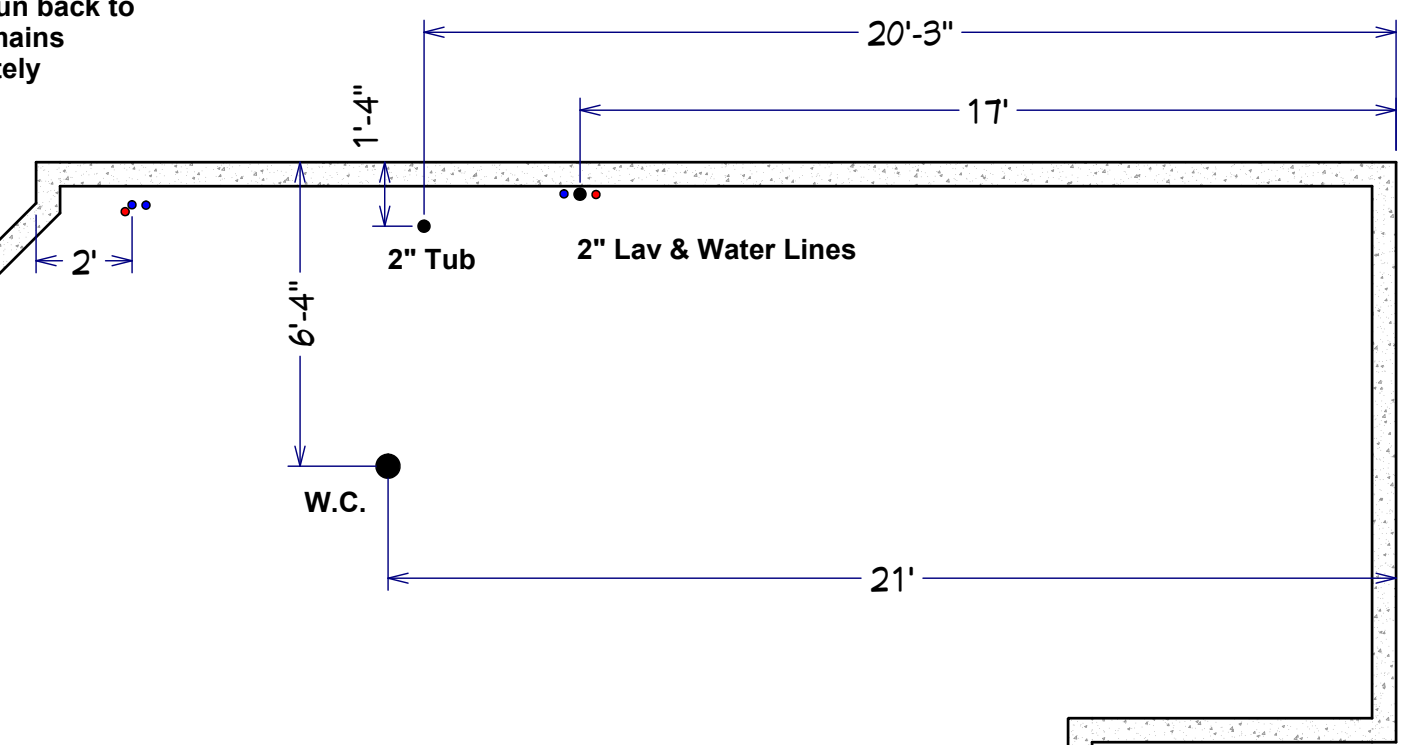

ALL MEASUREMENT ARE TAKEN FROM OUTSIDE OF RIM WALL
2 story home , dont forget stack and water by garage for 2nd floor

3" Stack
H/C Water

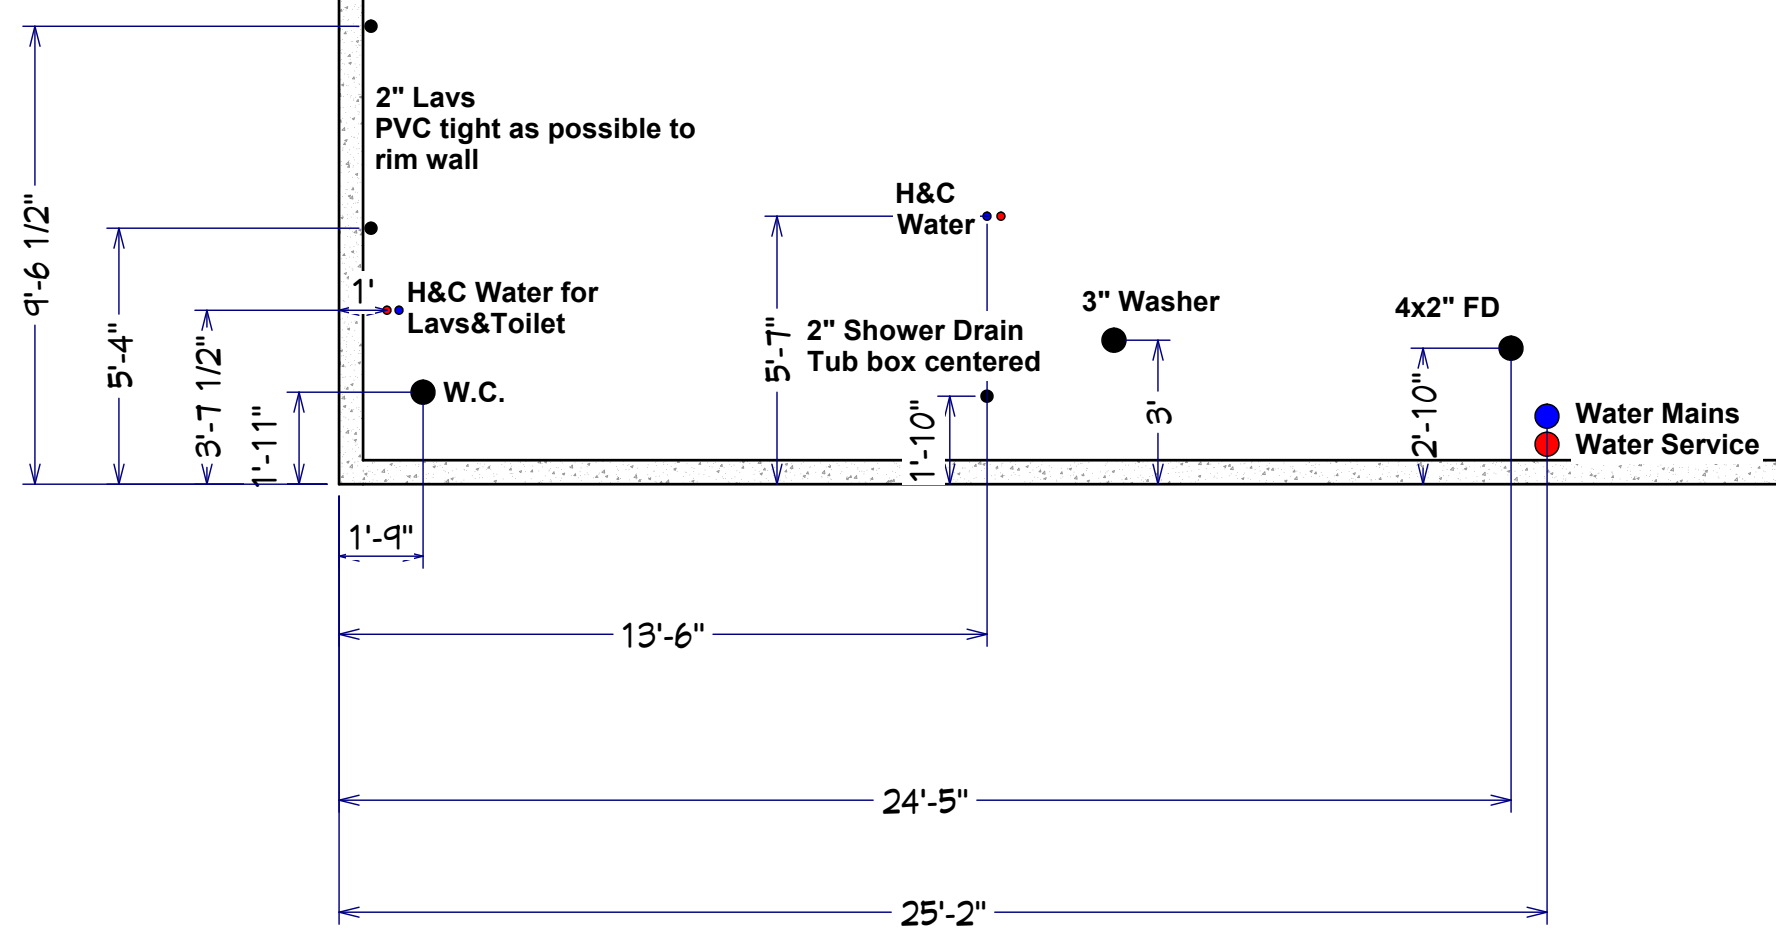

2" Kit - DO NOT LOOP VENT
H/C water

