


1/2" H/C Water
AND
3/4" Irrigation
Line - run back to
water mains
separately

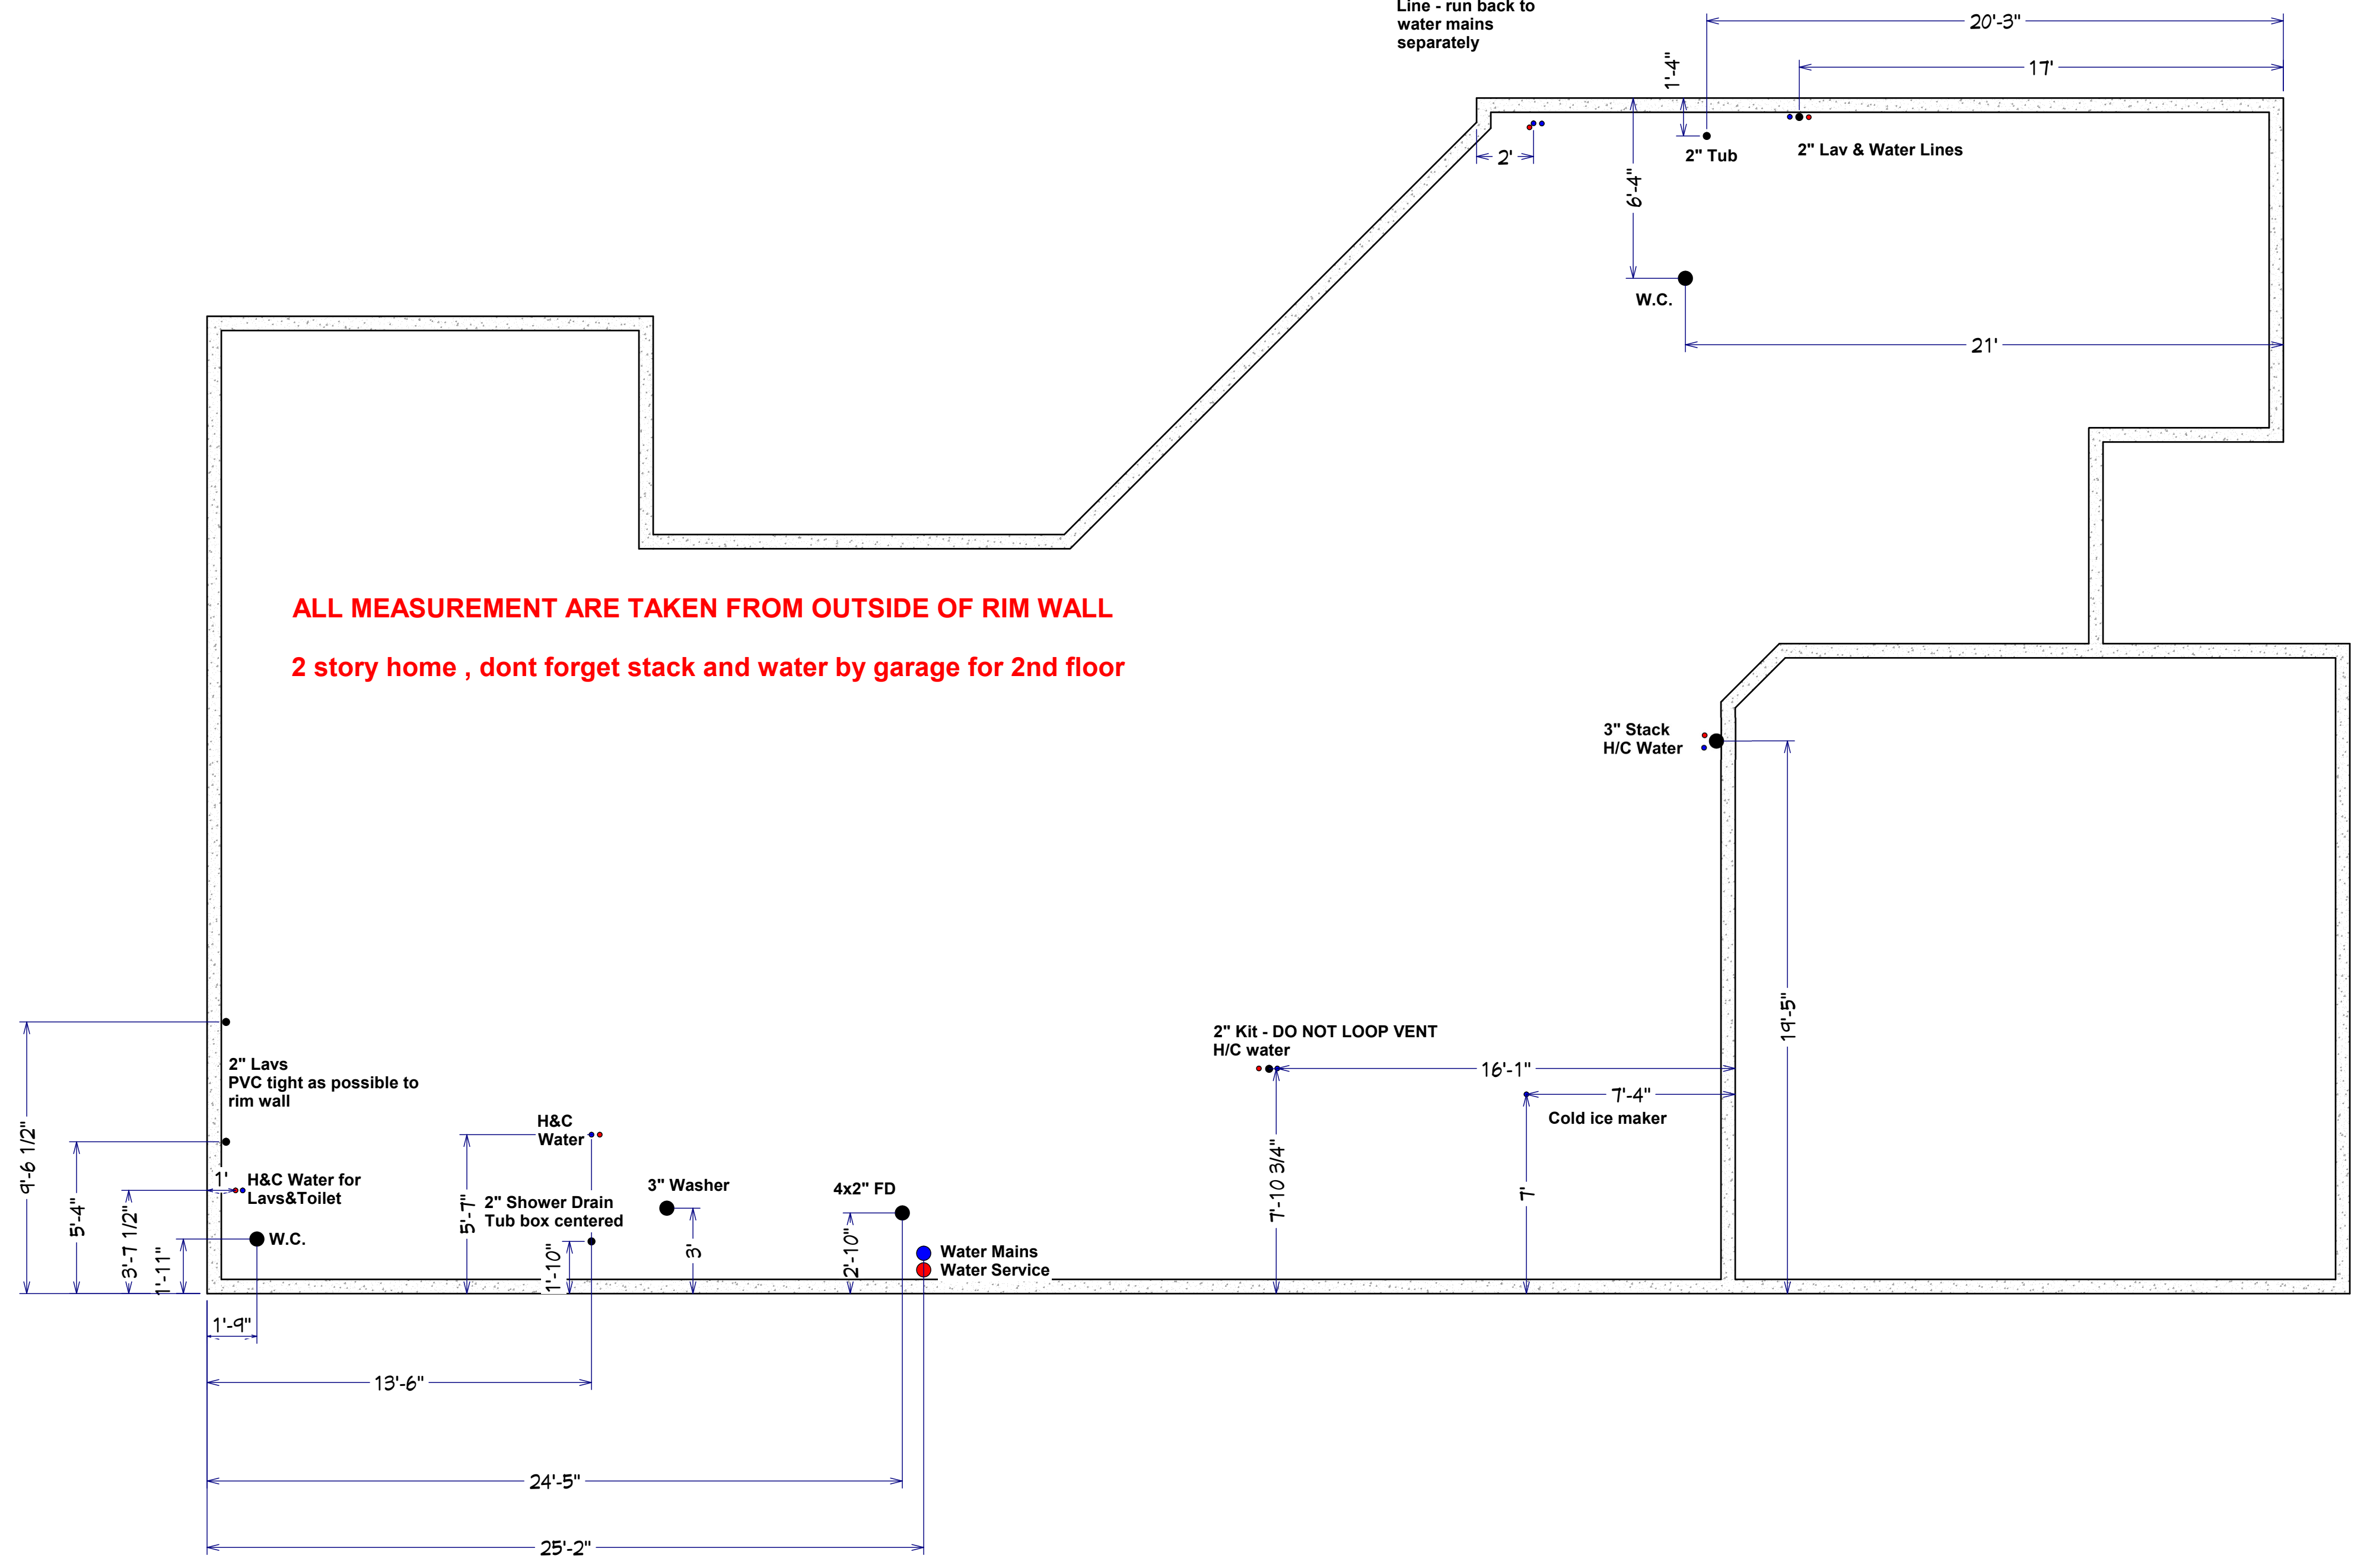

ALL MEASUREMENT ARE TAKEN FROM OUTSIDE OF RIM WALL
2 story home , dont forget stack and water by garage for 2nd floor

2" Lavs
PVC tight as possible to
rim wall

1" H&C Water for
Lavs&Toilet

W.C.

H&C
Water

2" Shower Drain
Tub box centered

3" Washer

4x2" FD

Water Mains
Water Service

2" Kit - DO NOT LOOP VENT
H/C water

Cold ice maker

3" Stack
H/C Water

W.C.

2" Tub

2" Lav & Water Lines