


ALL MEASUREMENT ARE TAKEN FROM OUTSIDE OF RIM WALL

2 story home , dont forget stack and water by garage for 2nd floor

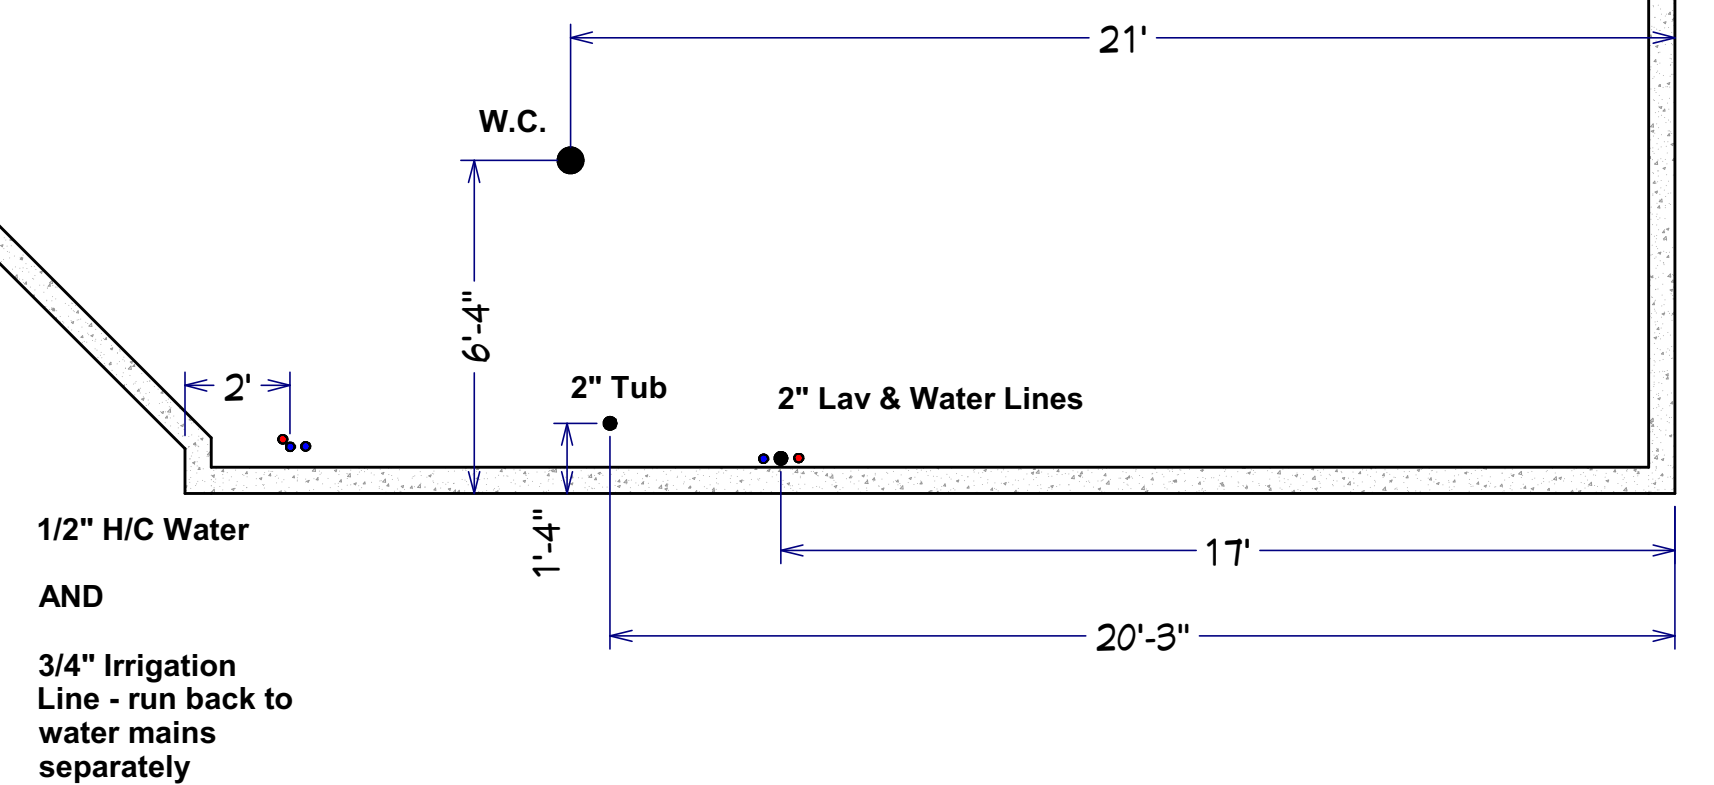

1/2" H/C Water
AND
3/4" Irrigation
Line - run back to
water mains
separately