

BH 97

7924 N. Bel Haven Lane

1 Story Slab

3 Hose bibs - no valves required

2 tiled shower

1 small tankless heater

softener loop

Laundry tub with hot and cold hose bib as the faucet in garage

Mudroom shower 36" shower pan and faucet


Irrigation Line

Humidifier

Water softener

Locate std. courtyard spigot in Gbath "T" wall along w/ irrigation (outside of fence)

Gas Furnace and Heater , Garage Heater

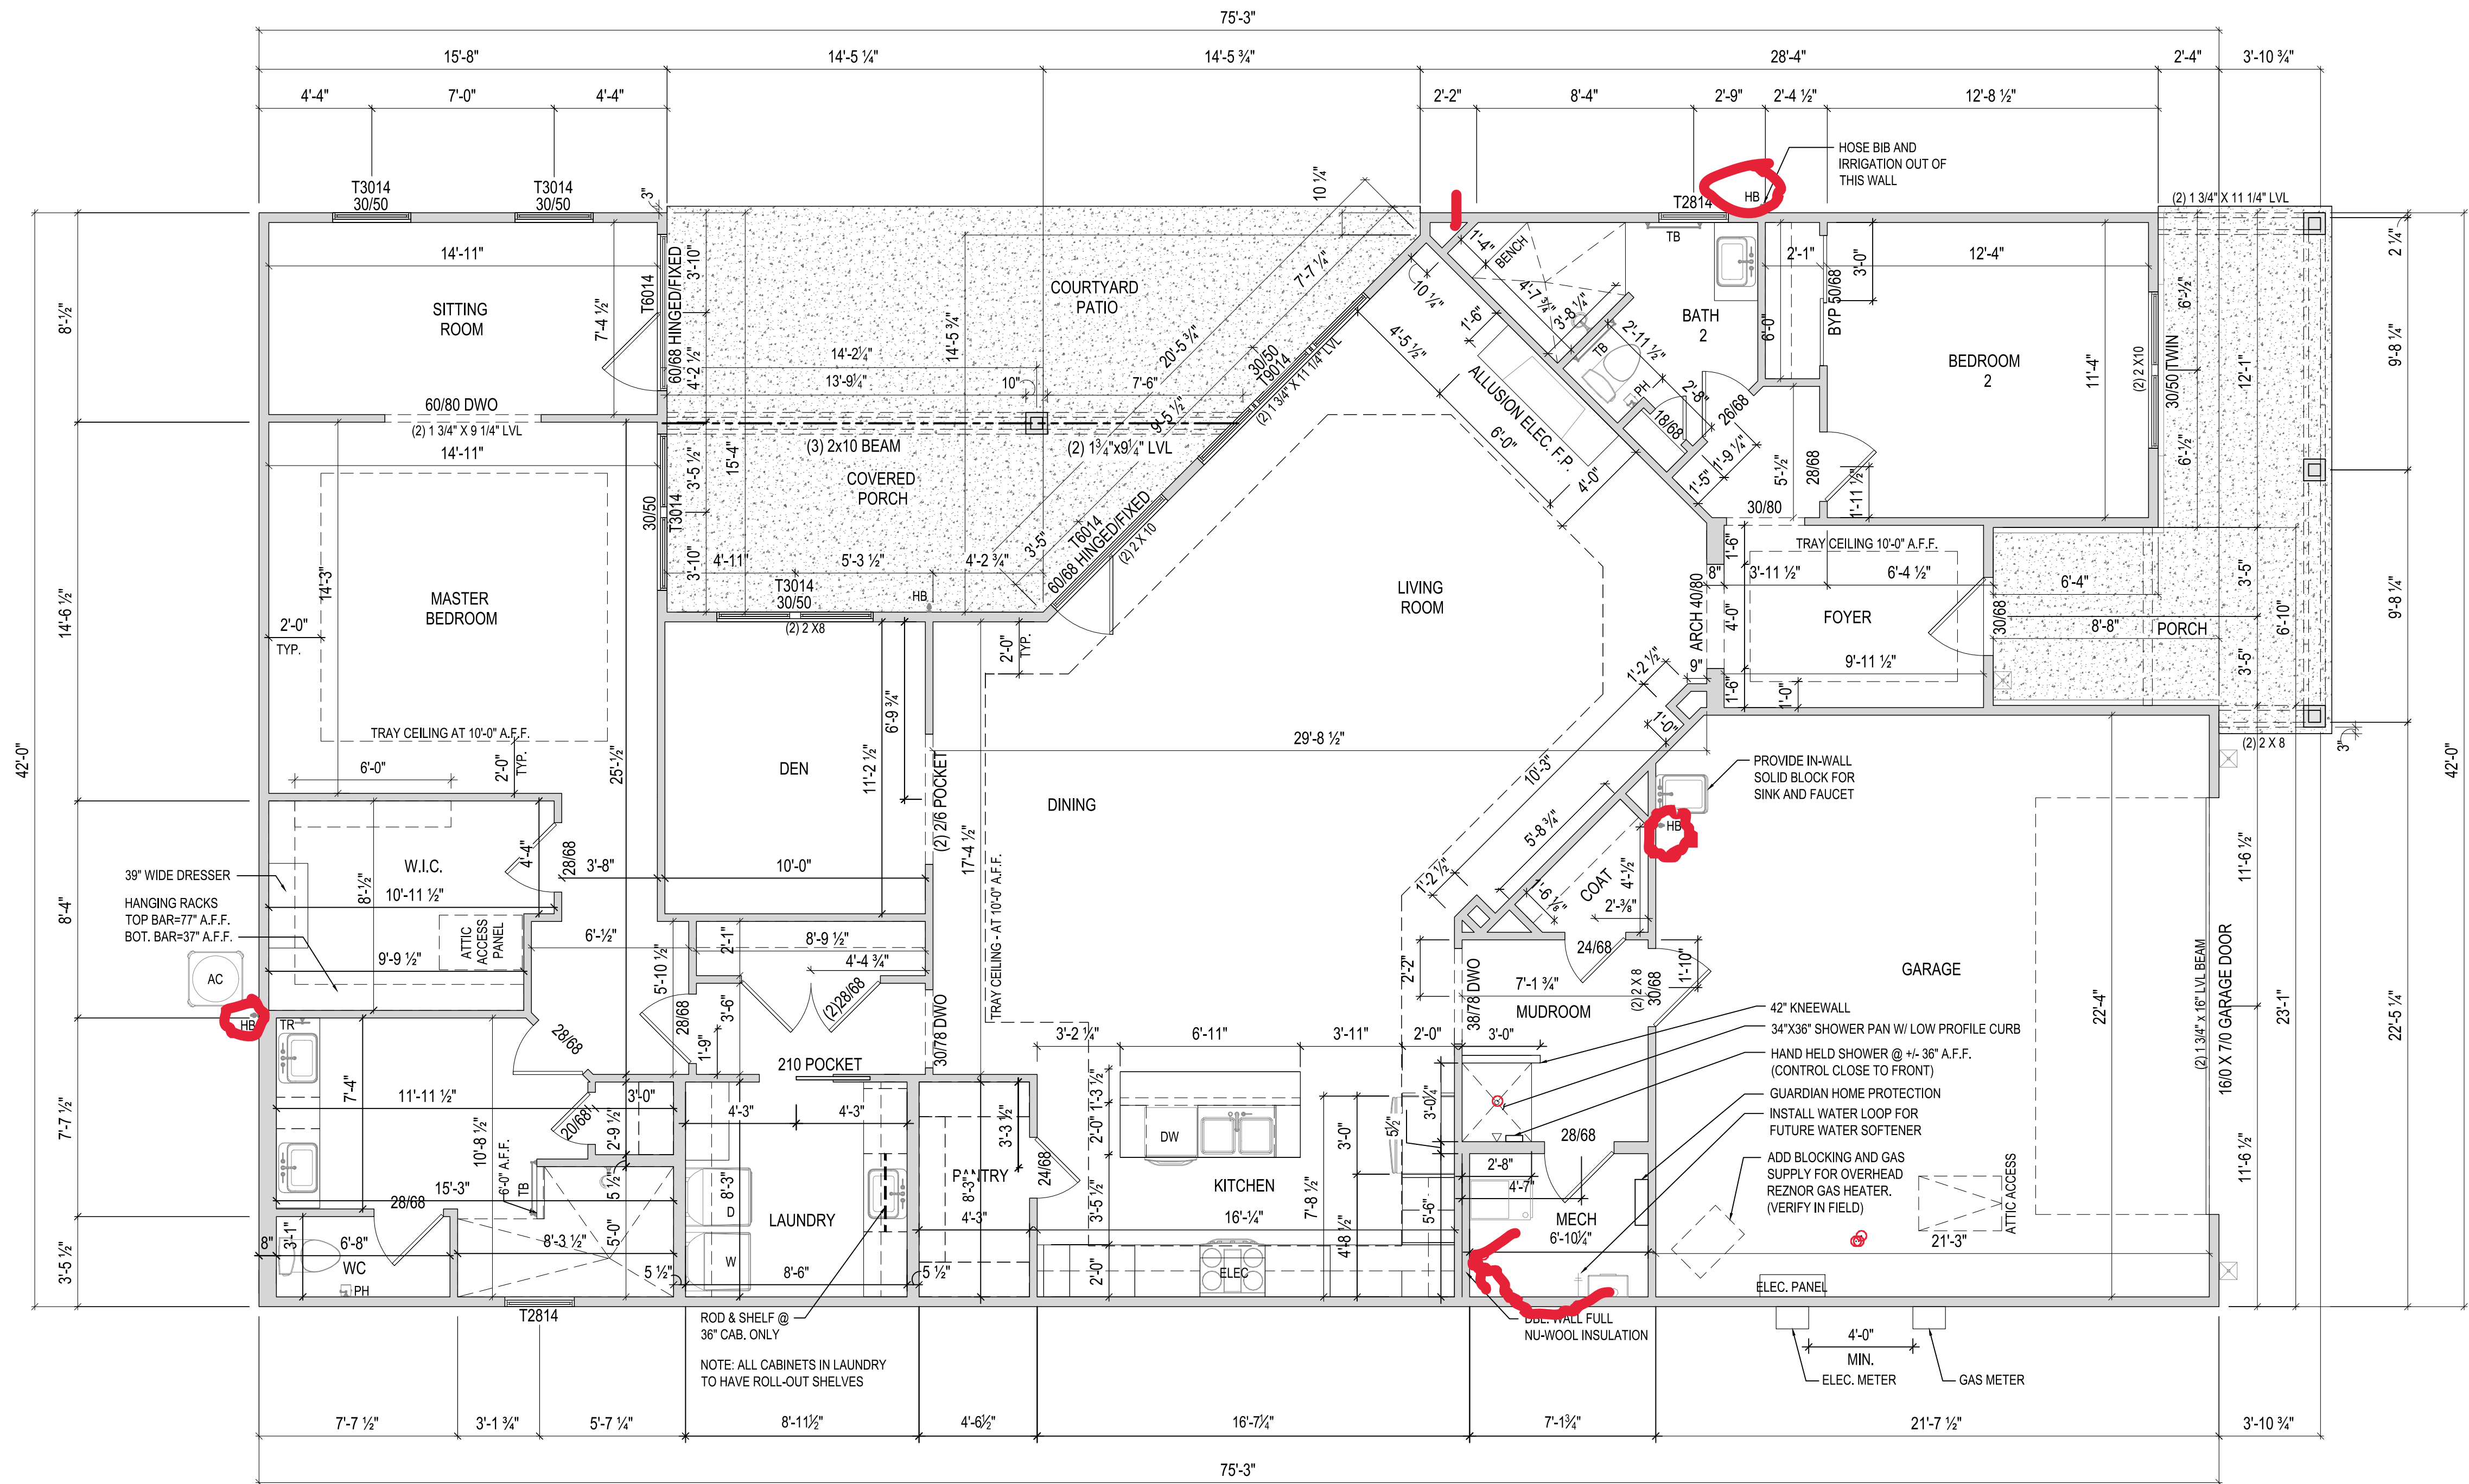

NOTES:
- ARCHED OPENINGS: SPRING POINT @ 78" A.F.F.
TOP OF ARCH 8'-6" ABOVE SPRING POINT.


ISSUE	DESCRIPTION	DATE
01	BUILDER SET	9/27/2023

PROJECT
PLAN: BH Promenade Plus D4
ELEV: Elevation C
LOT: 97



LOT ADDRESS: 7924 N. Bel Haven Lane
West Chester, OH 45075

DRAWING TITLE
FIRST FLOOR
PLAN


SHEET NUMBER
A-101

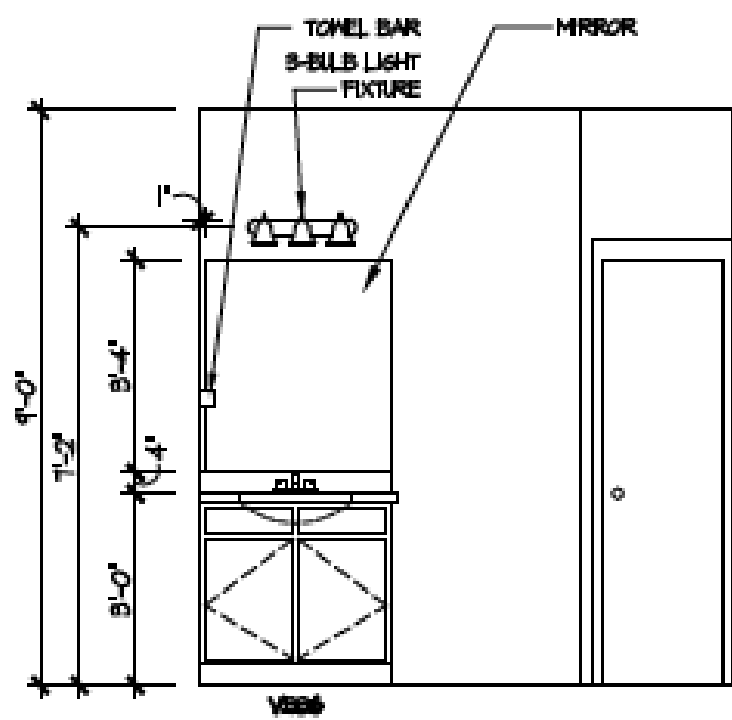


2 Bath 2 - Walk-In Shower
A-402

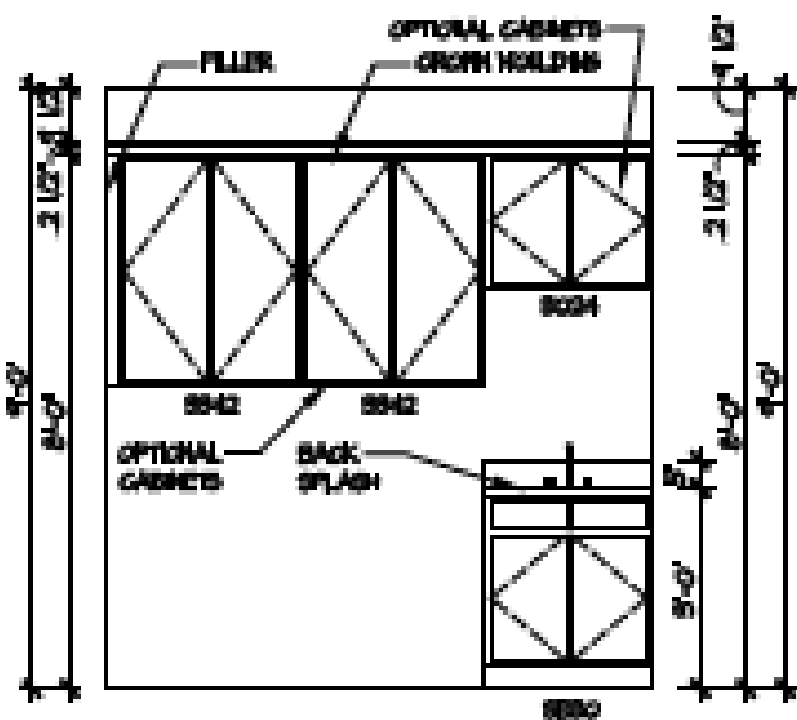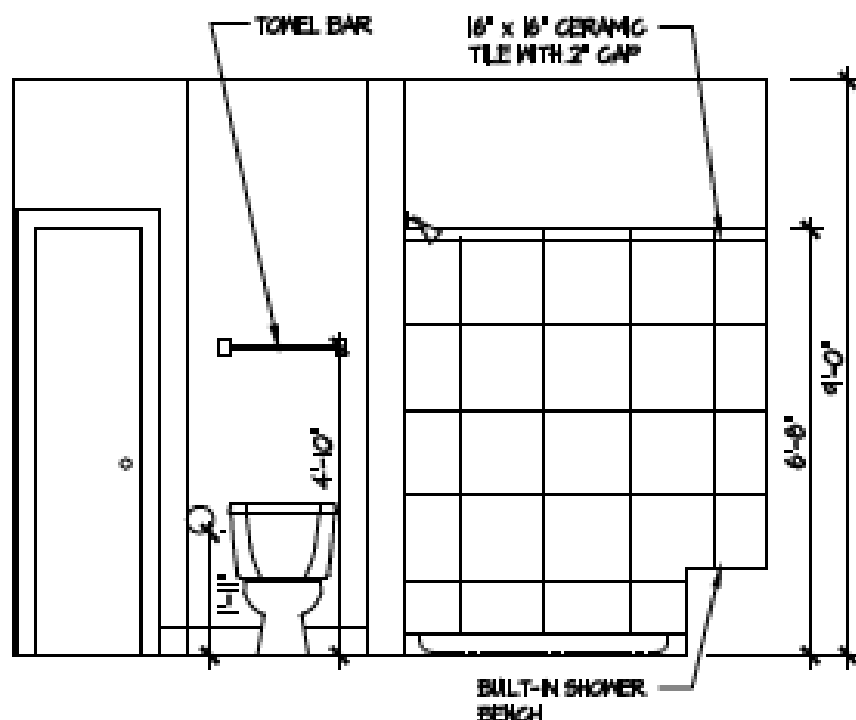


3 Deluxe Laundry
A-402

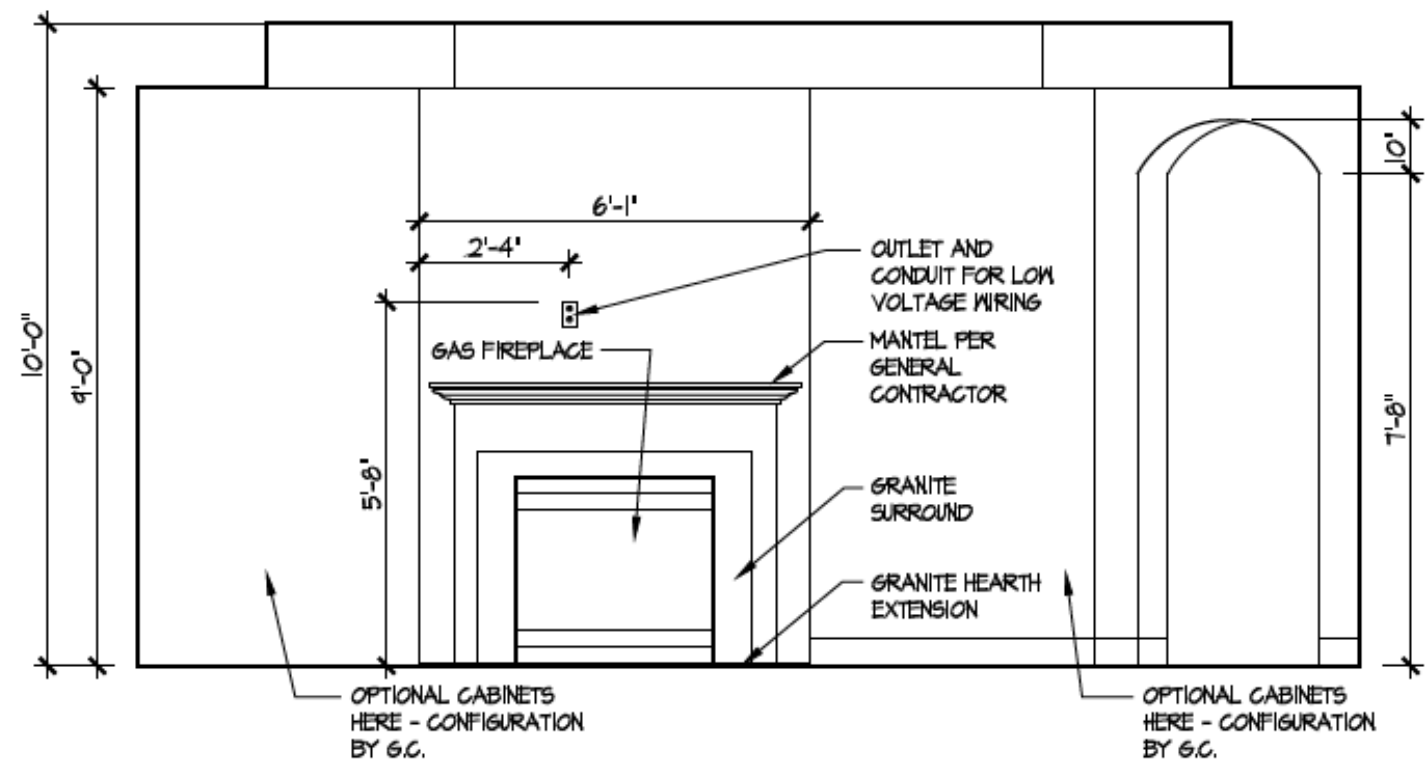


4 Fireplace
A-402

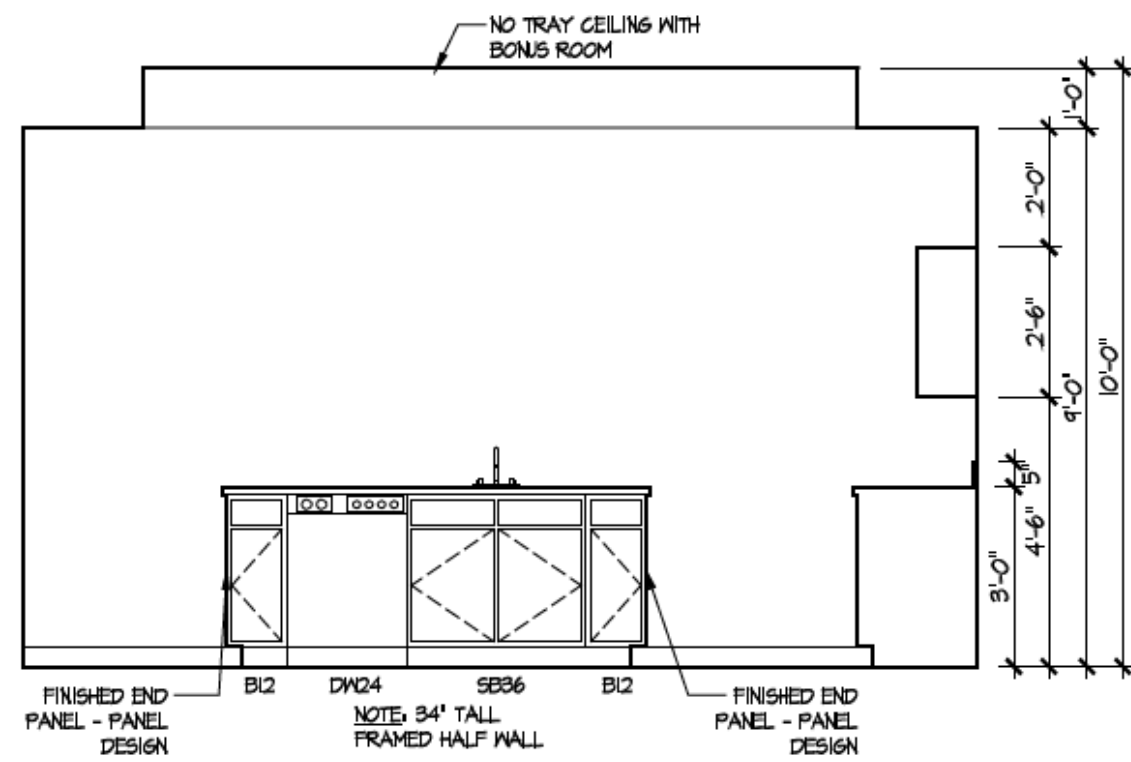


5 Kitchen - Island
A-402

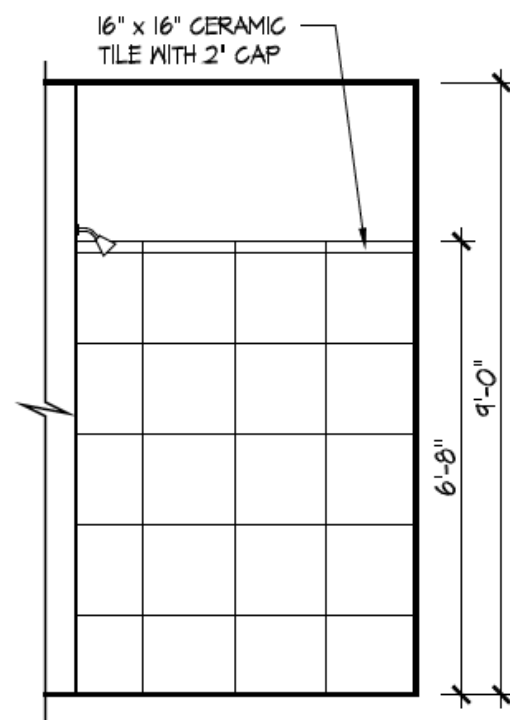


6 Master Bath Shower - Walk-in
A-402

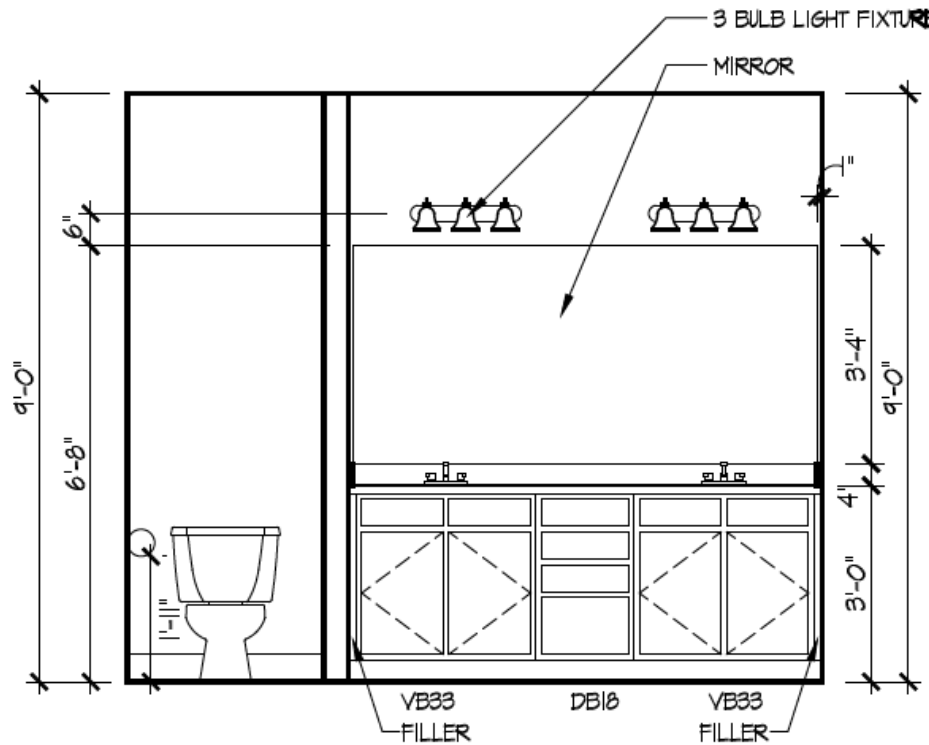

7 Master Bath Vanity
A-402

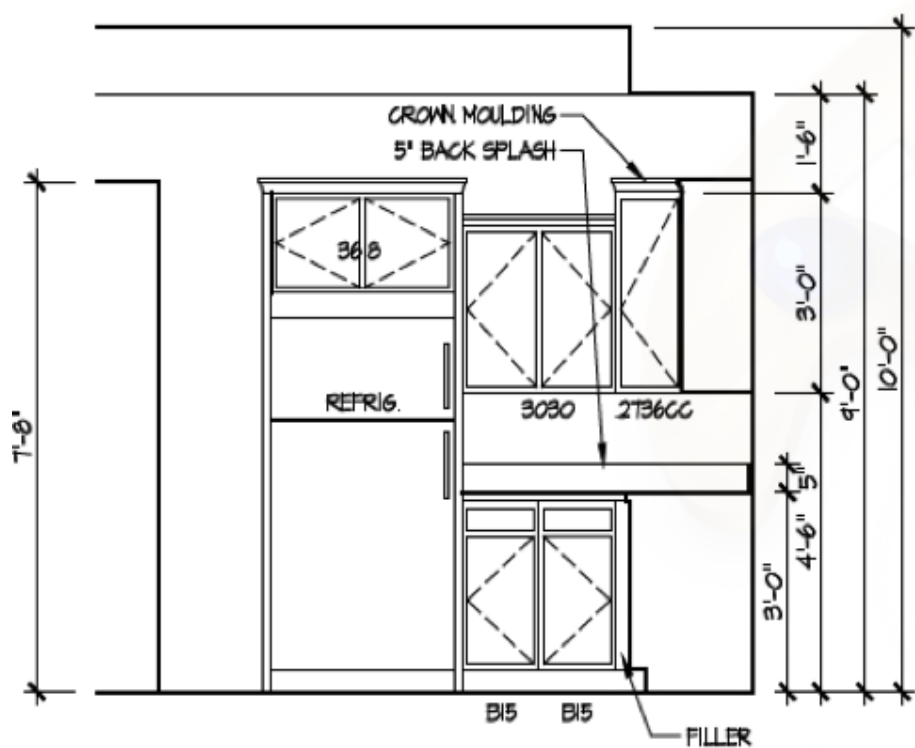

8 Kitchen Staggered Layout
A-402

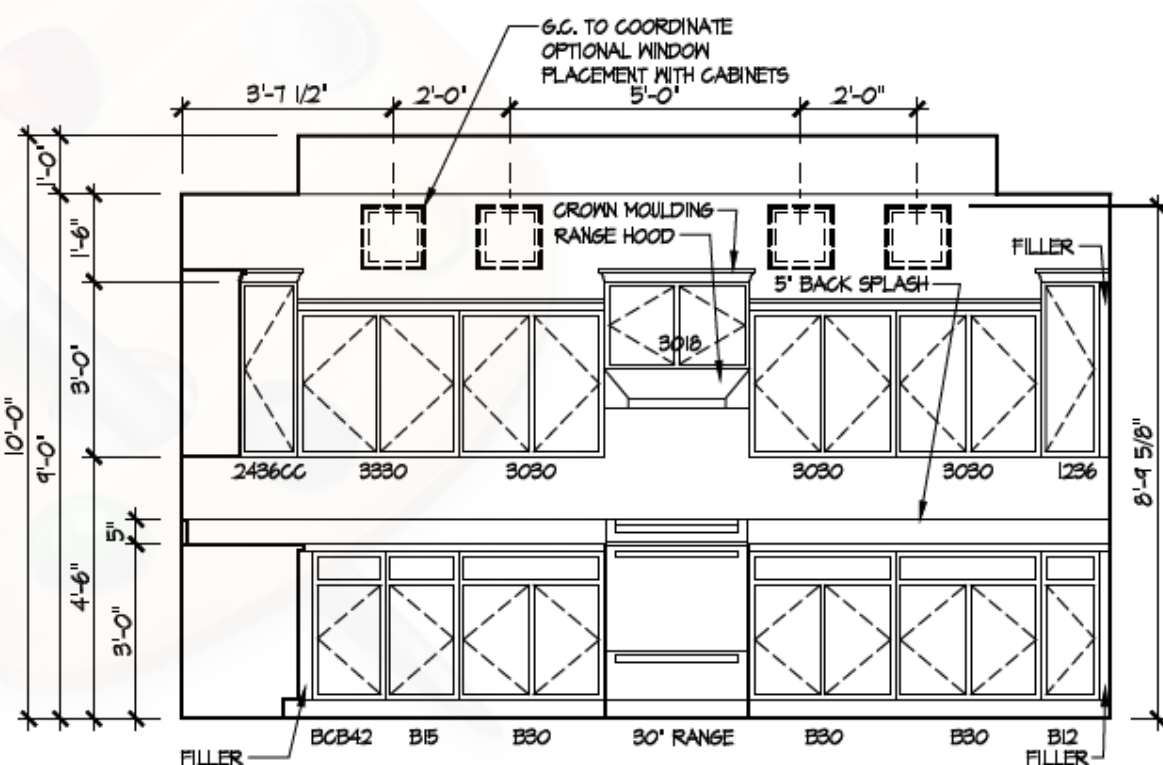

ISSUE	DESCRIPTION	DATE
01	BUILDER SET	9/27/2023

PROJECT
PLAN: BH Promenade Plus D4
ELEV: Elevation C
LOT: 97

LOT ADDRESS: 7924 N. Bel Haven Lane
West Chester, OH 45075

DRAWING TITLE
DETAILS

SHEET NUMBER
A-402