



Redwood Miamisburg North Springboro Pike OH P1 Construction Site Plan

Building Order

- J
- A
- GG
- FF
- H
- B
- G
- C
- F
- D
- E
- EE


31 Buildings-141 Units

- Forestwood (37)
- Meadowood (24)
- Capewood (5)
- Willowood (12)
- Breezewood (59)
- Breezewood SR (4)
- High Profile Side
- Building Step

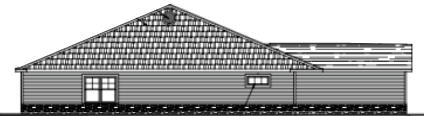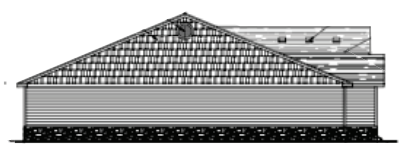

BUILDING A

- 1 - Capewood Left
- 2 - Forestwood Right
- 2 - Forestwood Left
- 1 - Meadowood Right

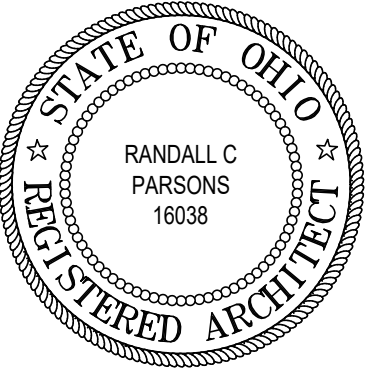

REVISIONS

phone 330.666.5770
 fax 330.666.8812
 3660 Embassy Parkway
 Fairlawn, OH 44333

MPG
 MANN • PARSONS • GRAY
 ARCHITECTS
 mpg-architects.com


OVERALL FLOOR PLANS - BLDGS.: A, B

DATE: JULY 27, 2022

PROJECT #: 33521
REDWOOD MIAMISBURG
 MIAMISBURG OH, 45449




A2.23
 54 OF 137

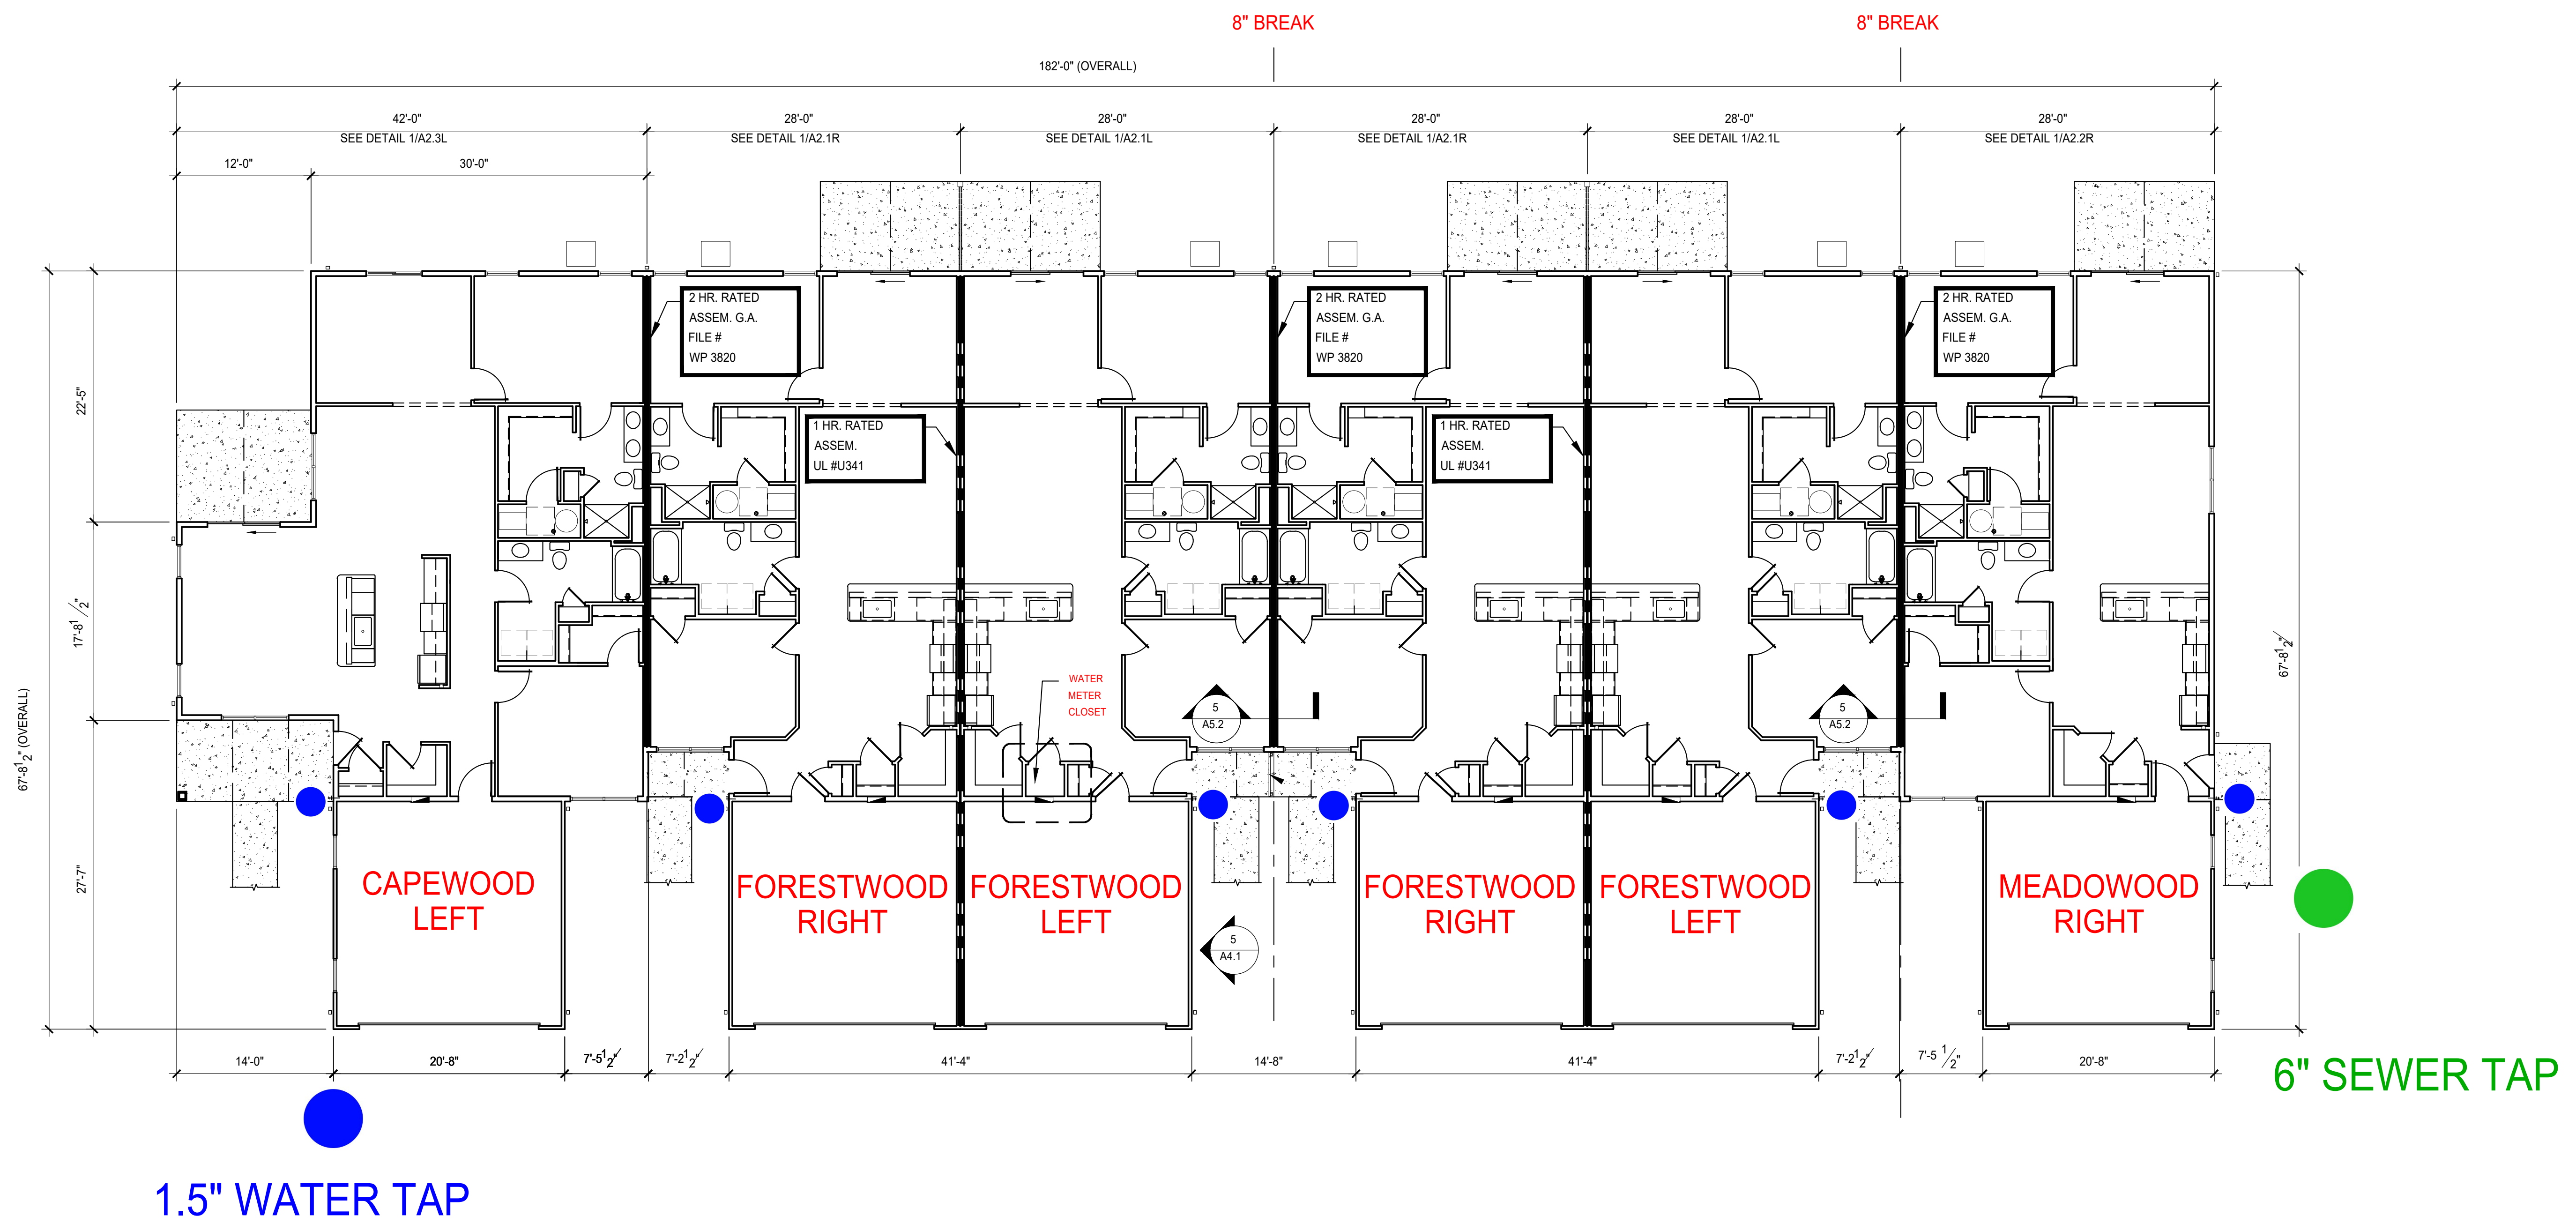

1.5" WATER TAP


6" SEWER TAP

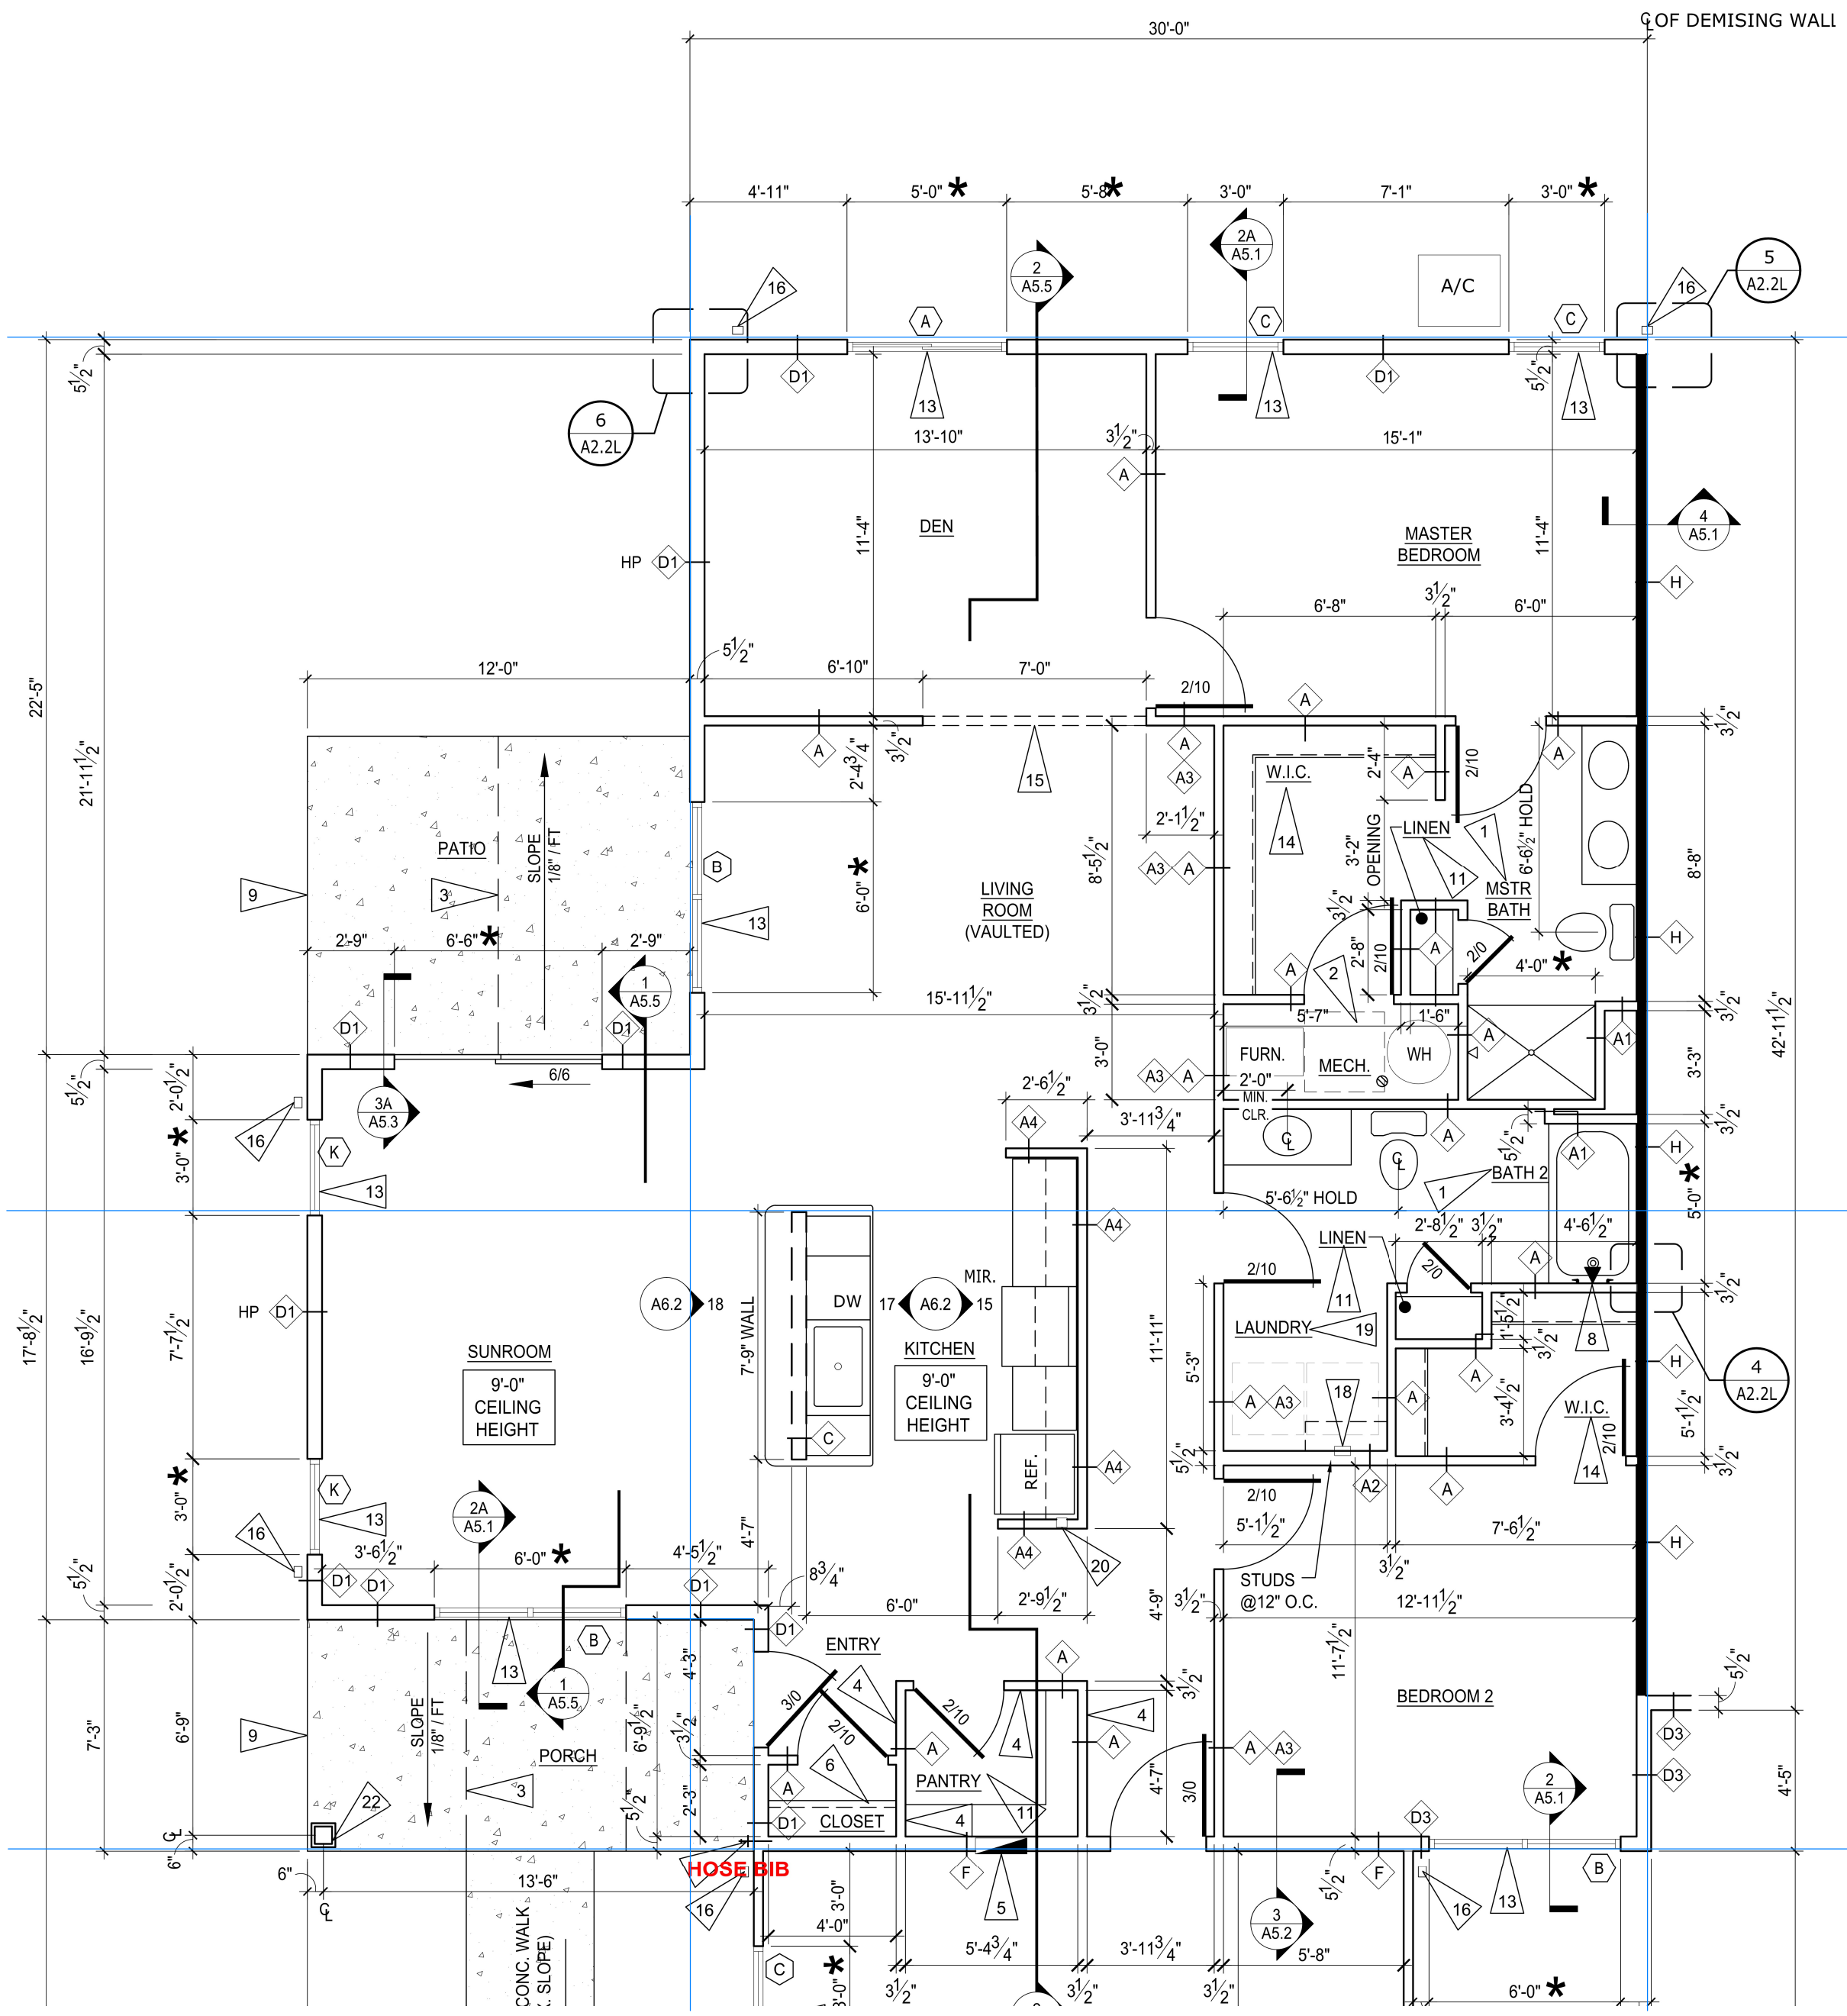

GARAGE ON THIS SIDE OF BUILDING


NOTES:

MUST install tub boxes for tub and shower traps !! Wait until gravel prepped

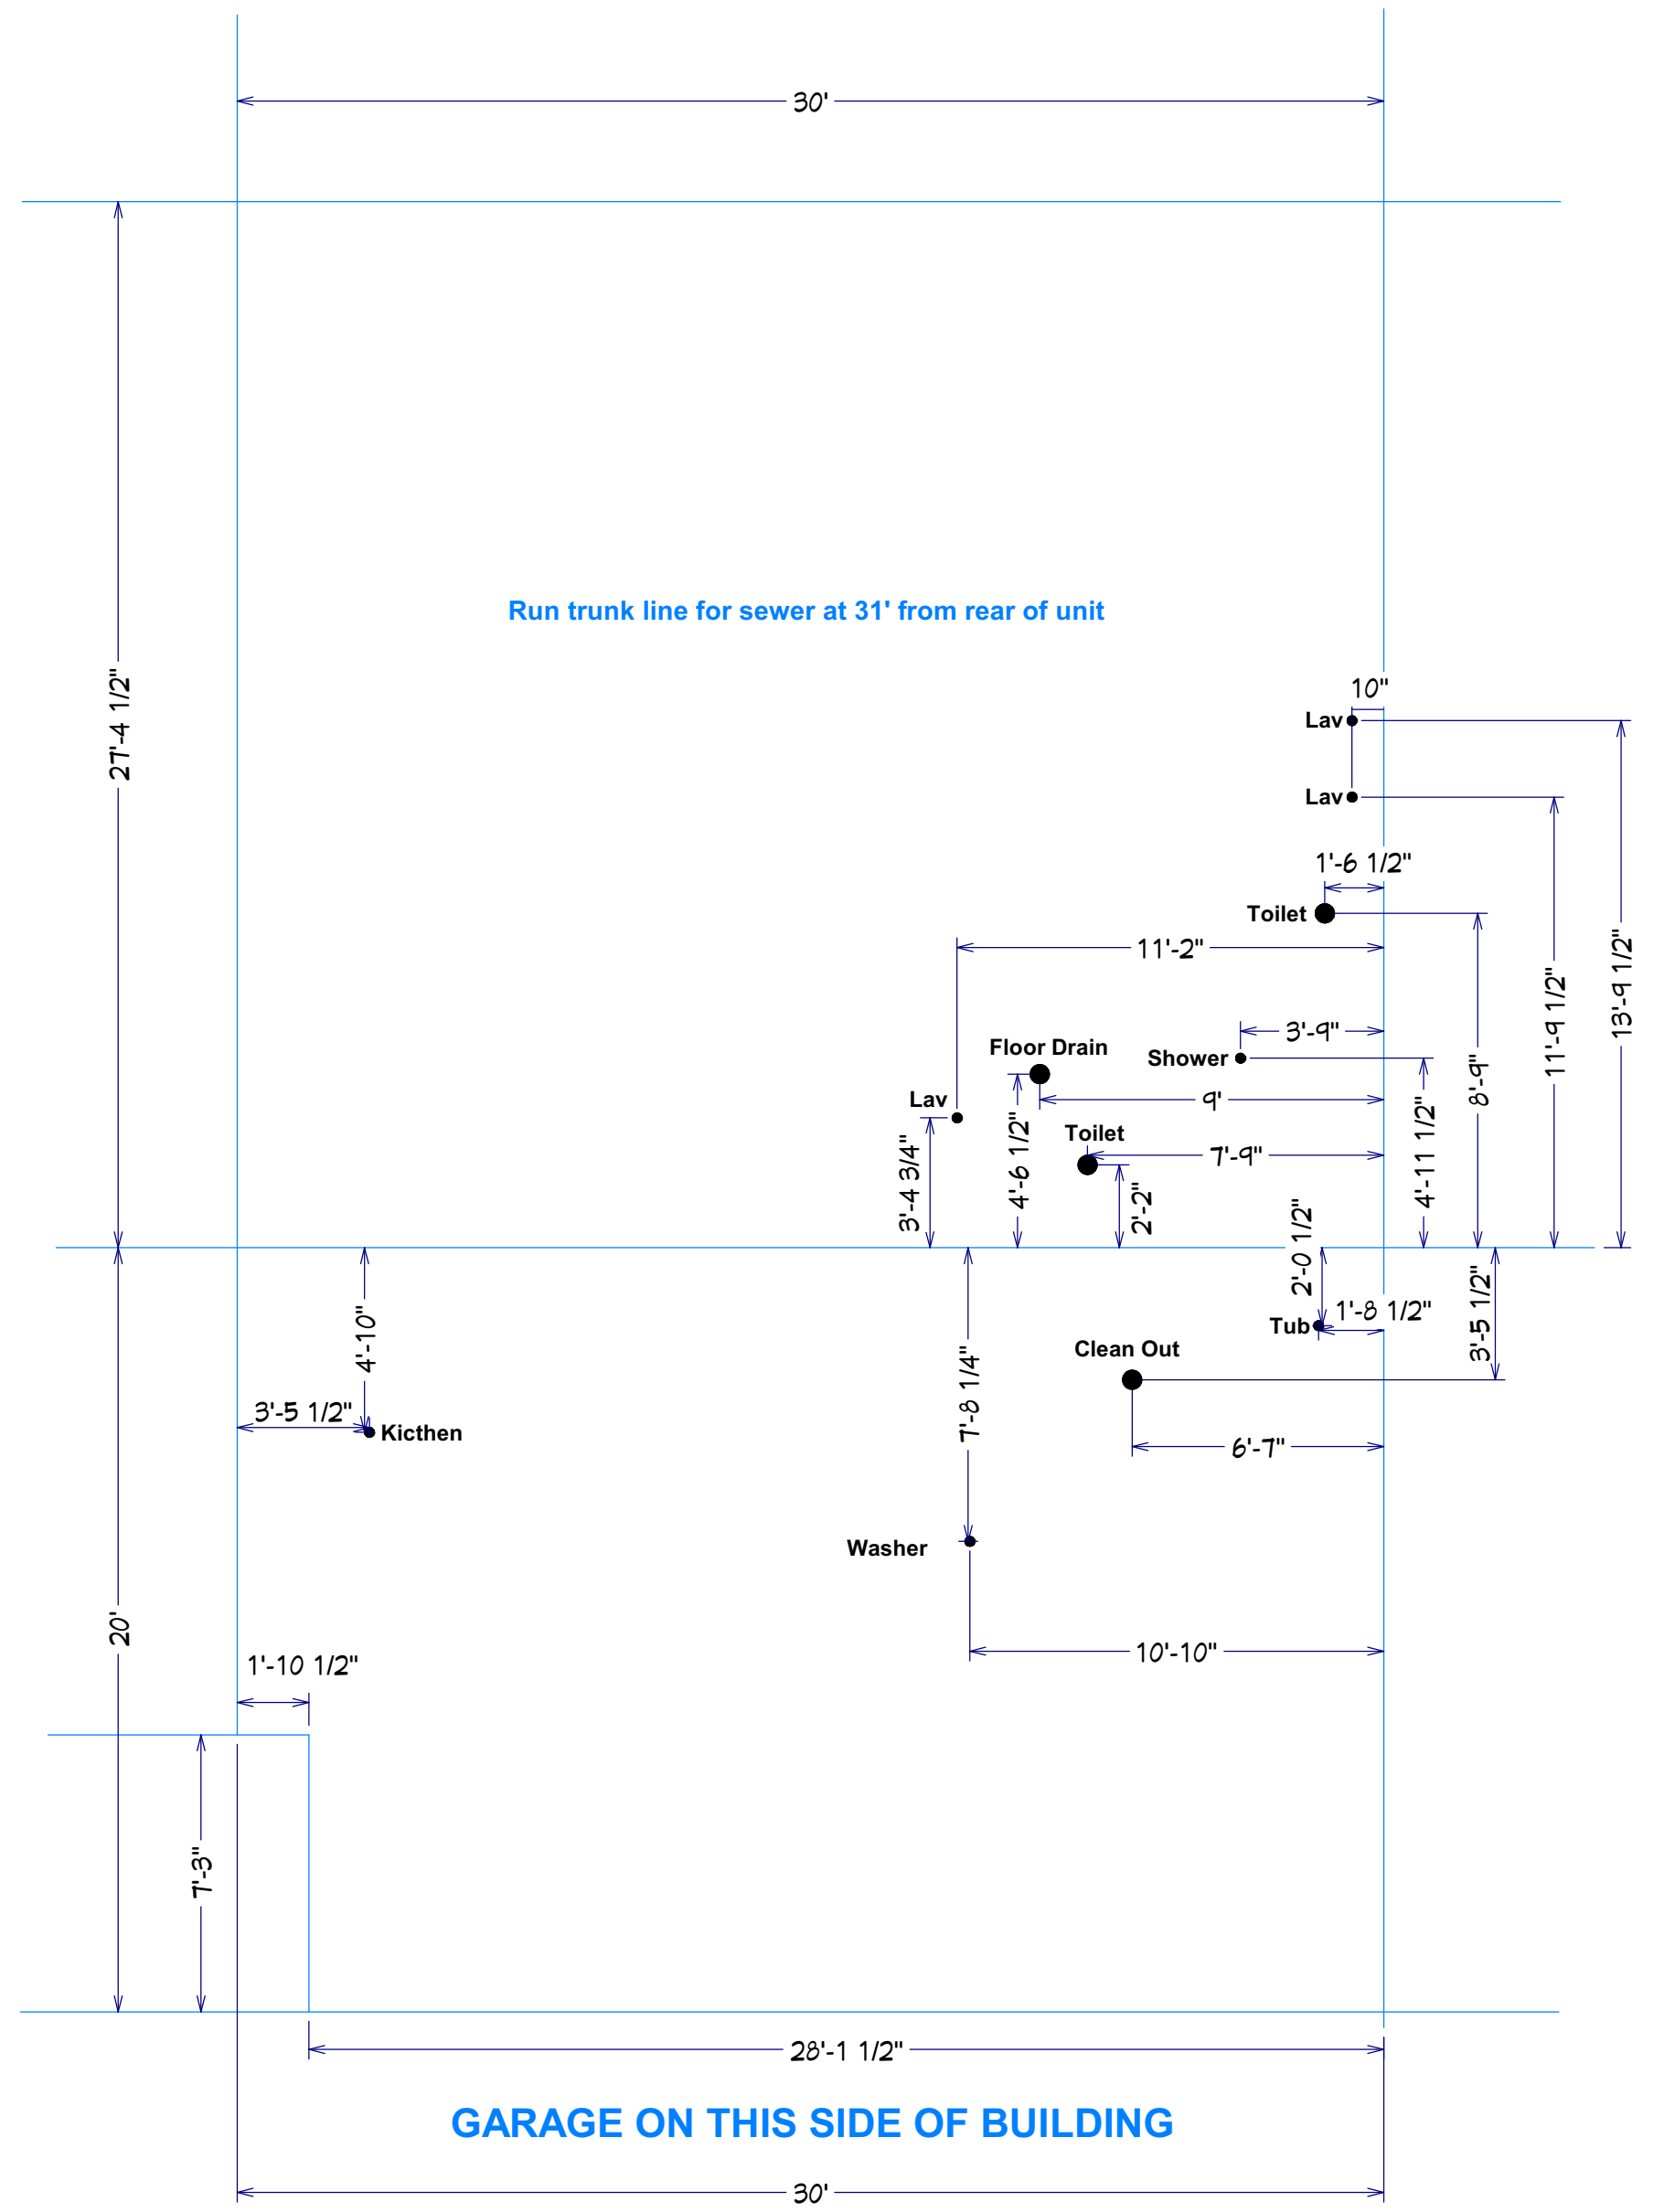


GARAGE ON THIS SIDE OF BUILDING


Capewood Left PVC

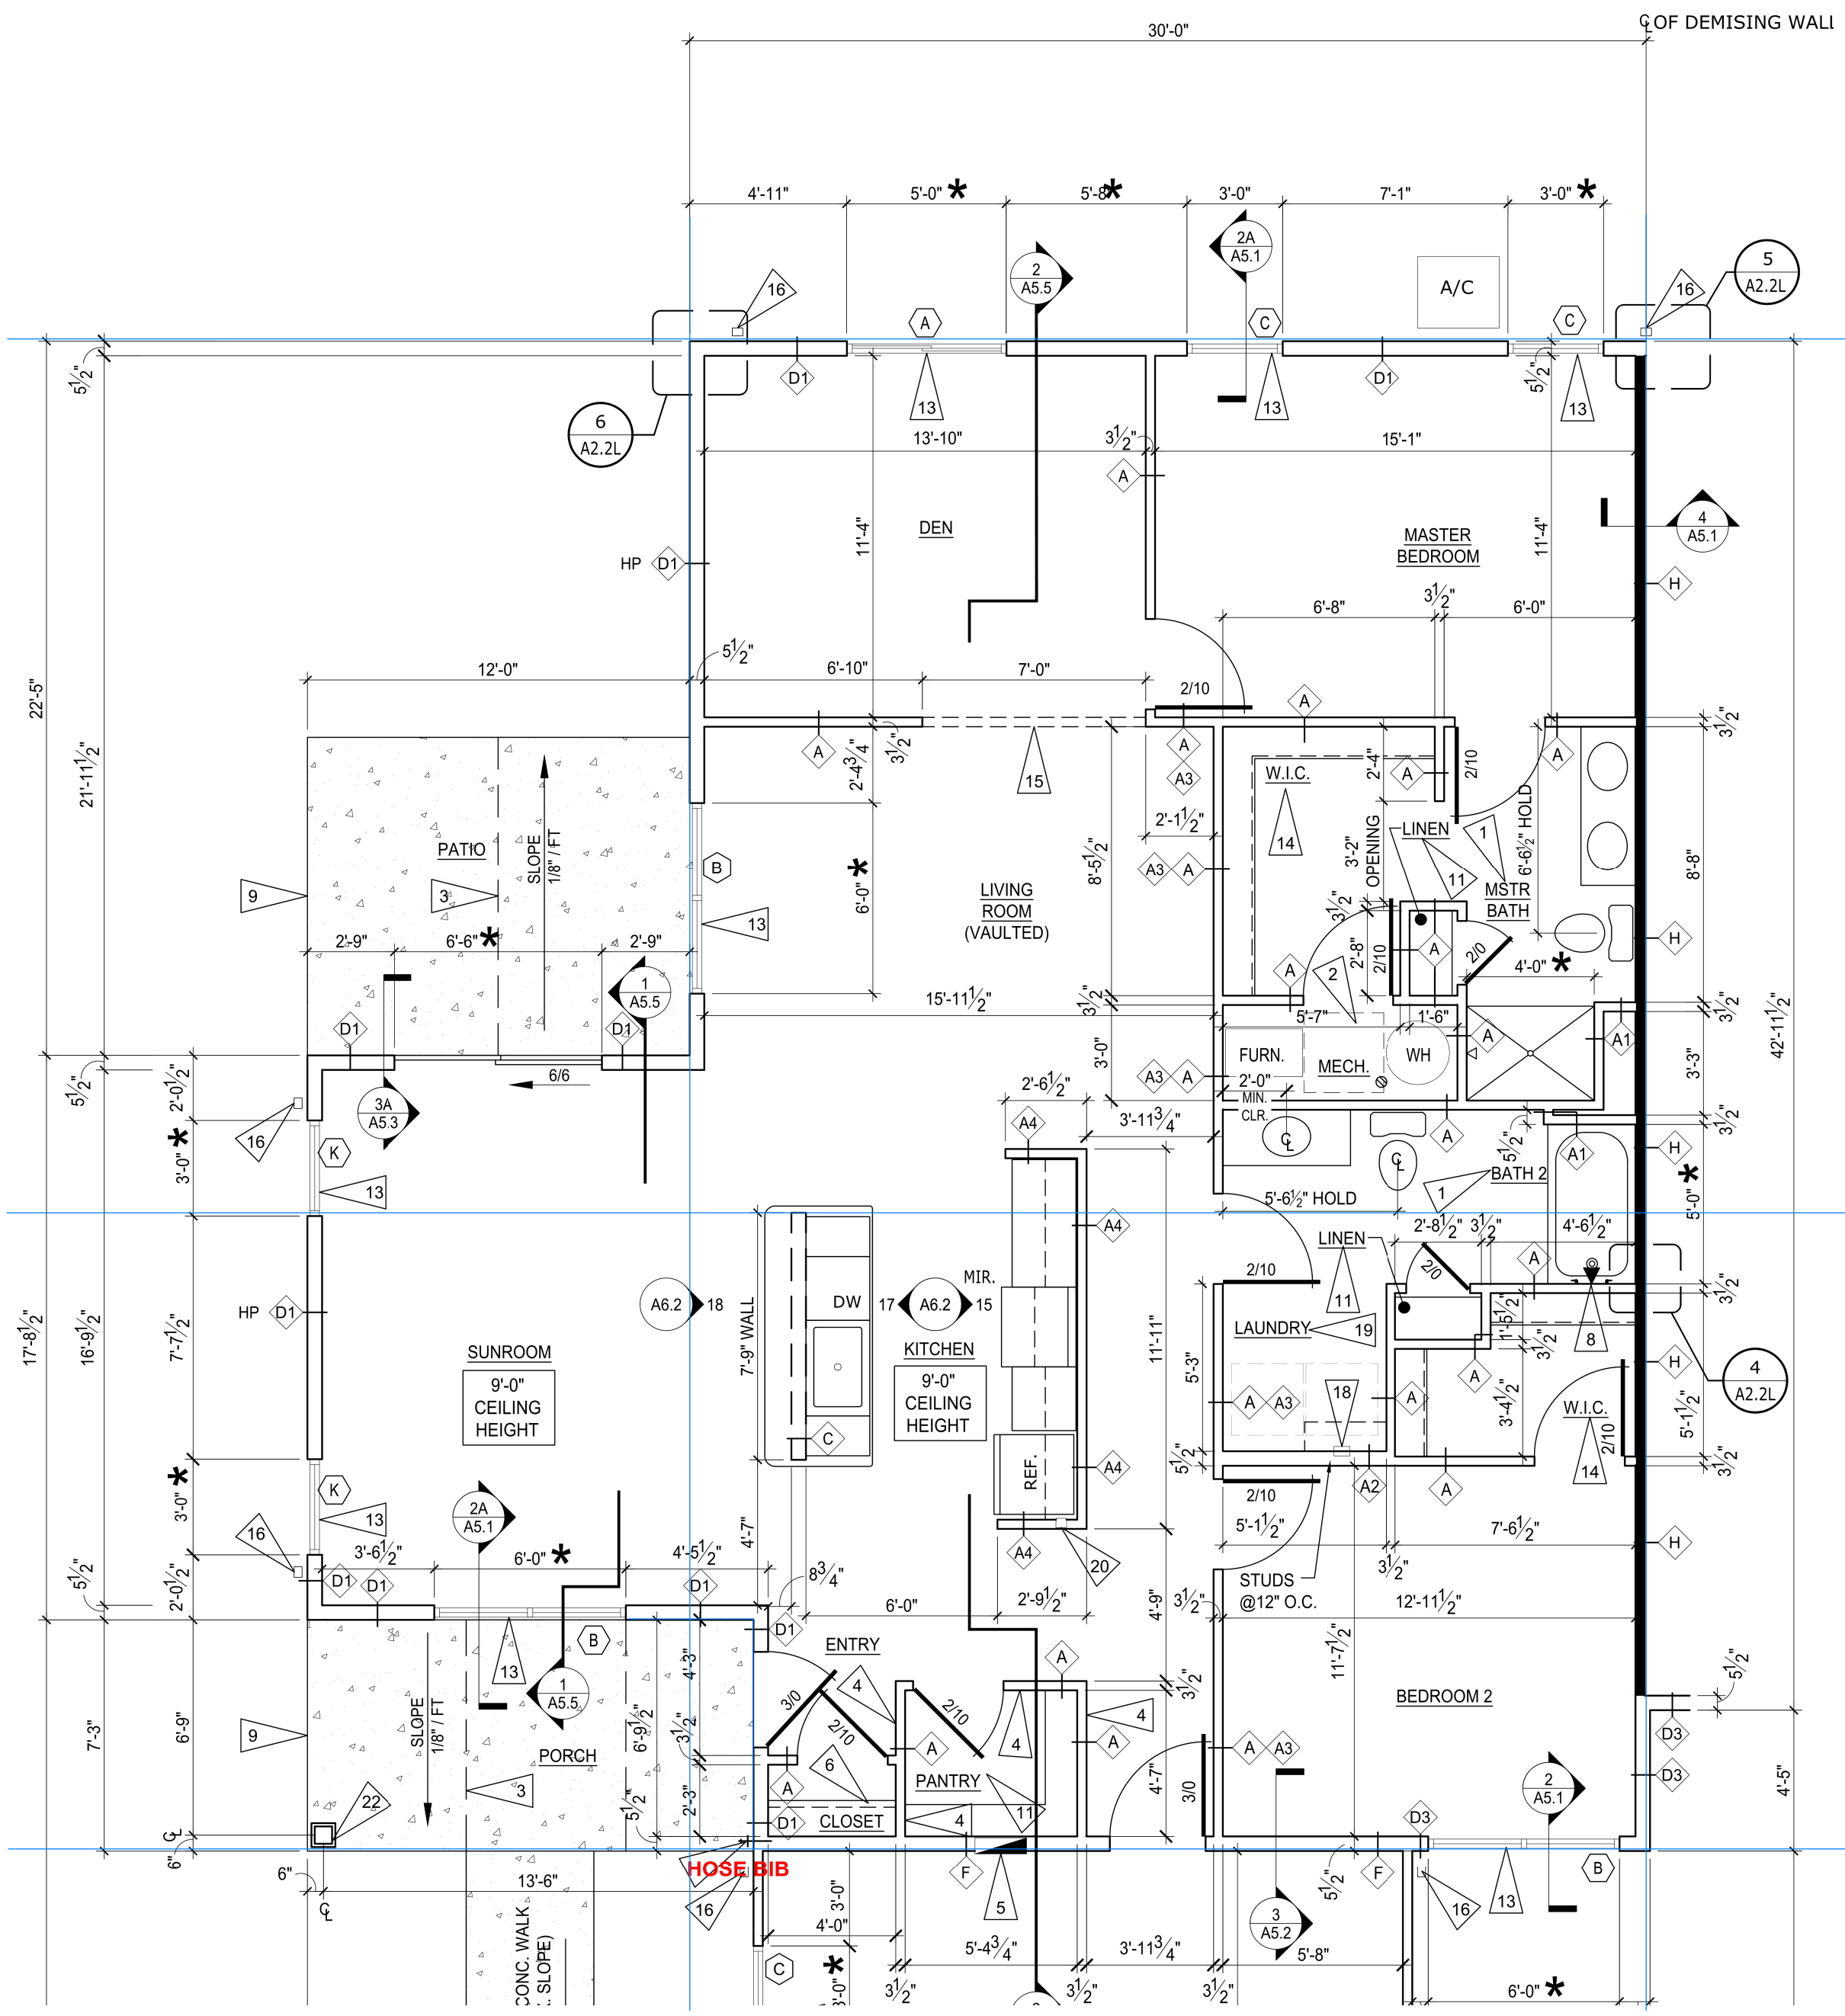

GARAGE ON THIS SIDE OF BUILDING

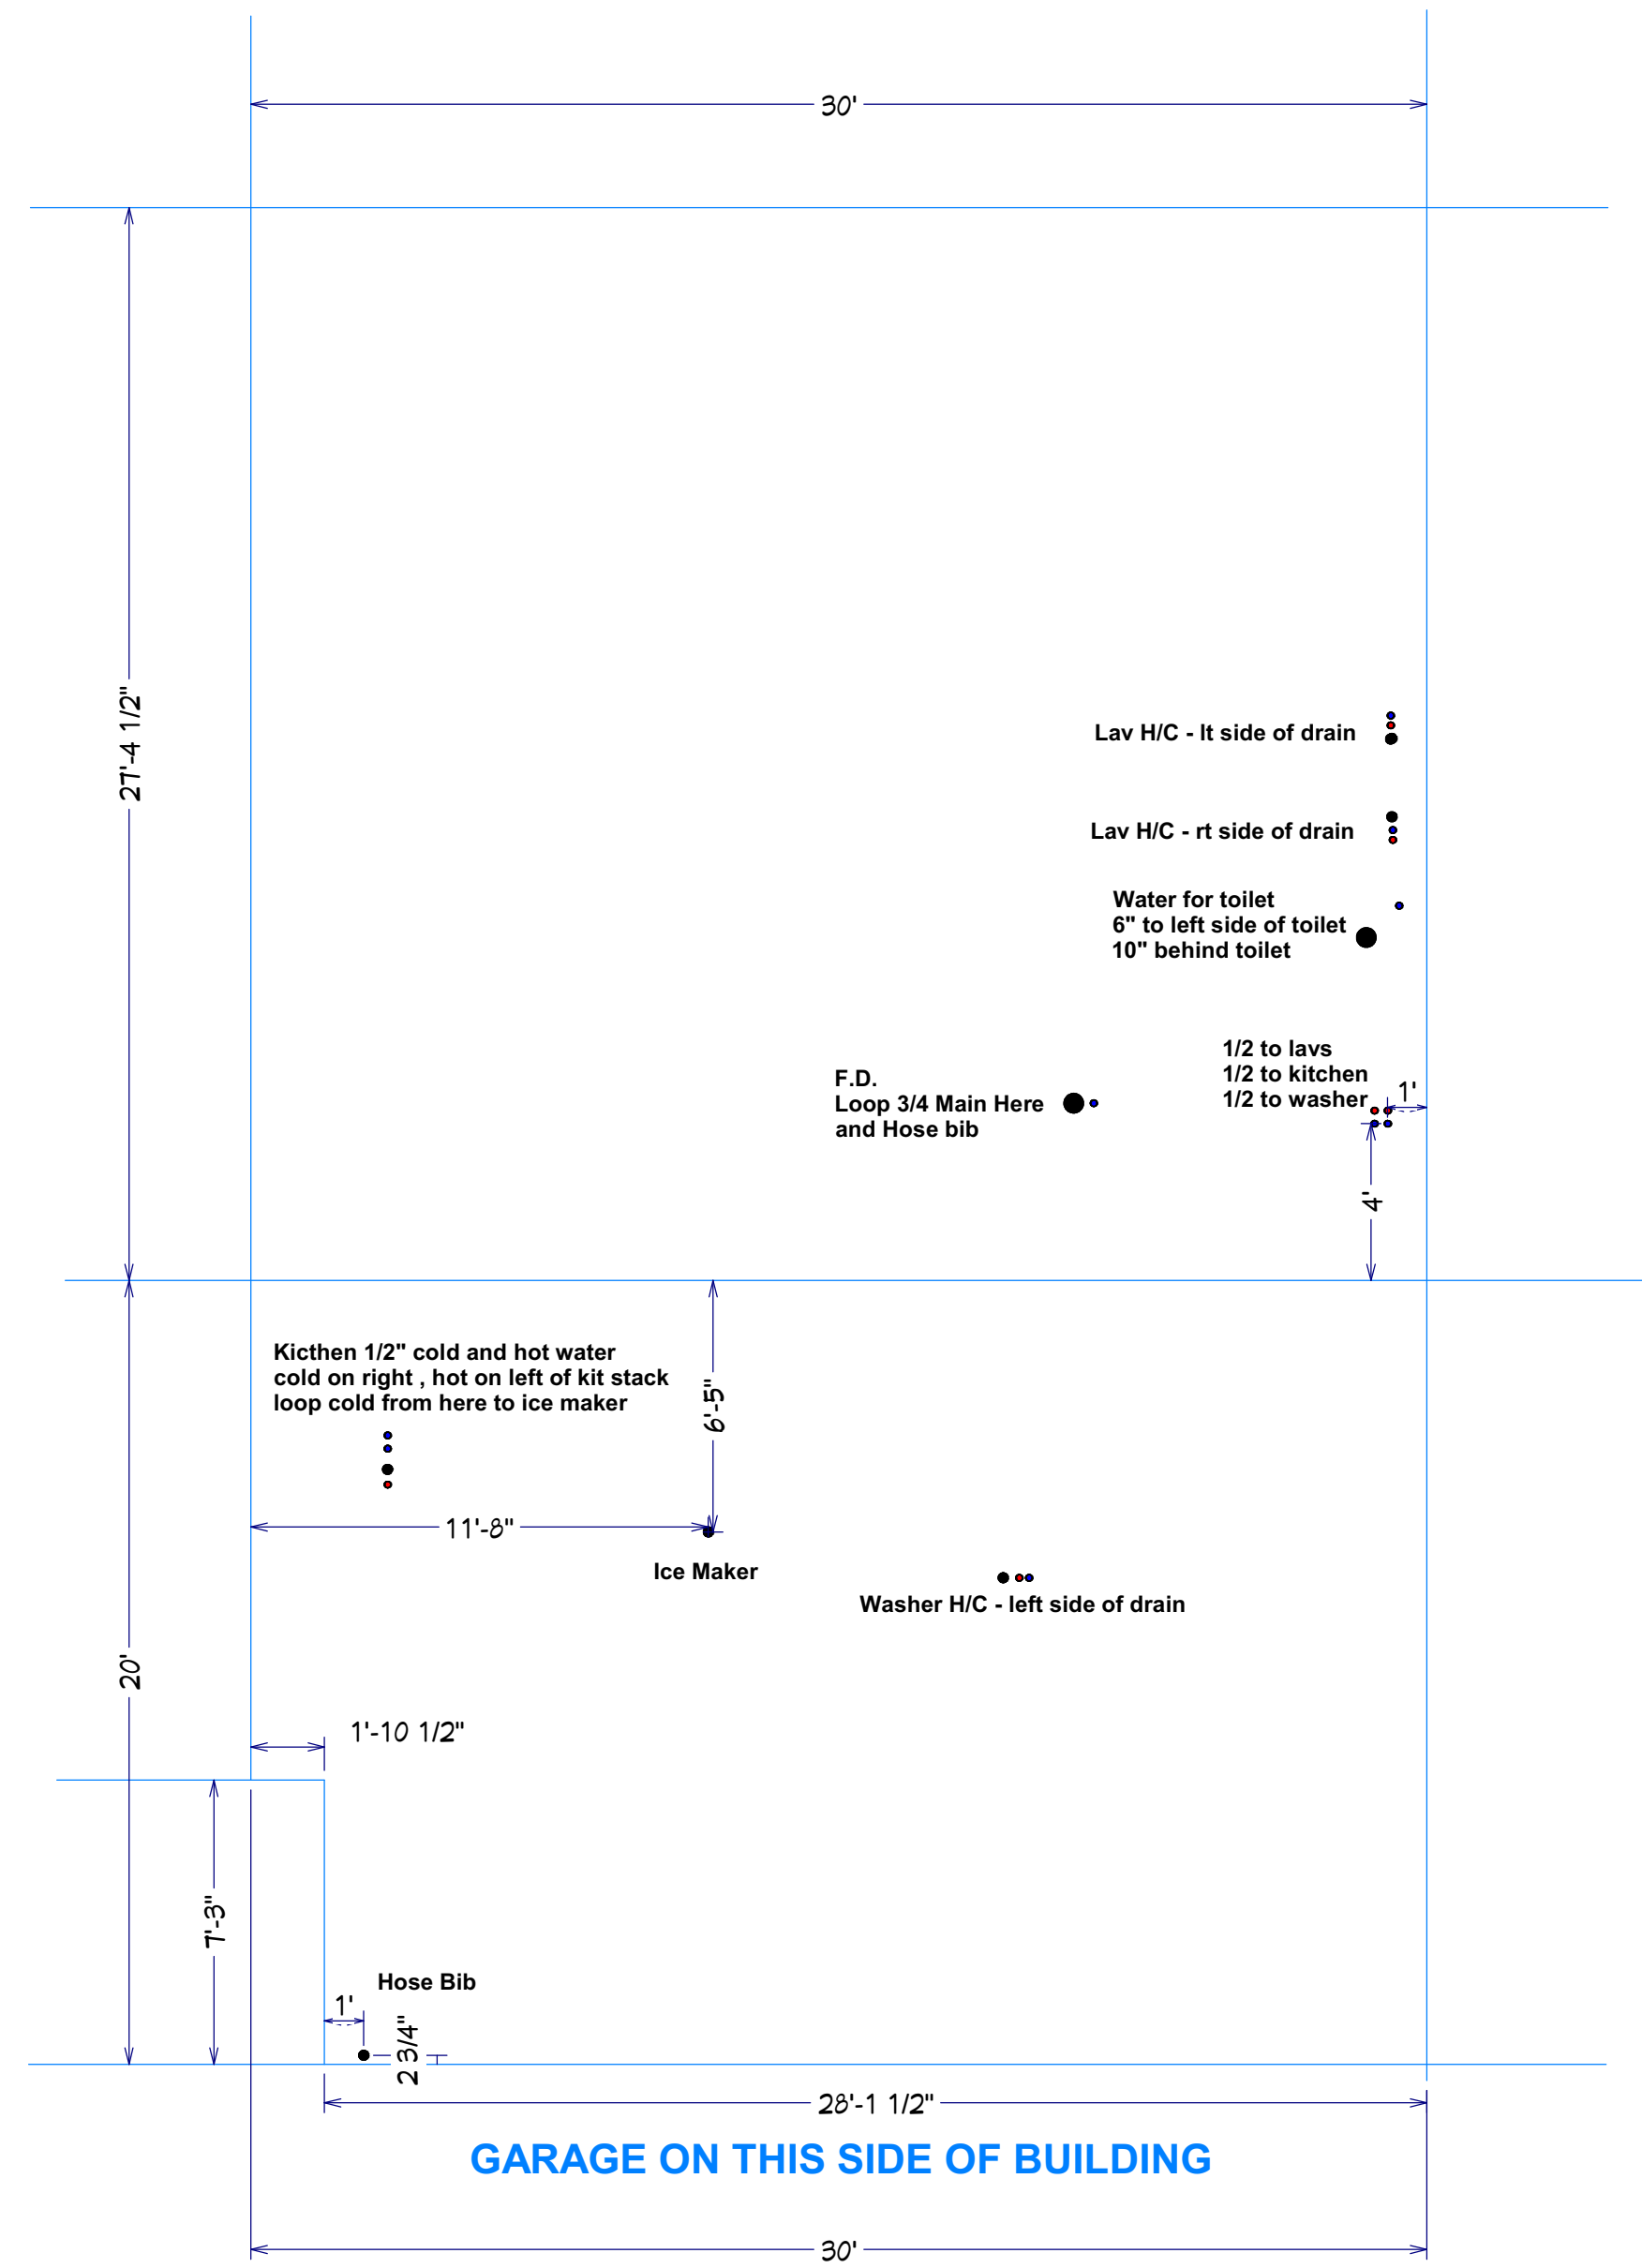


Capewood Left WATER

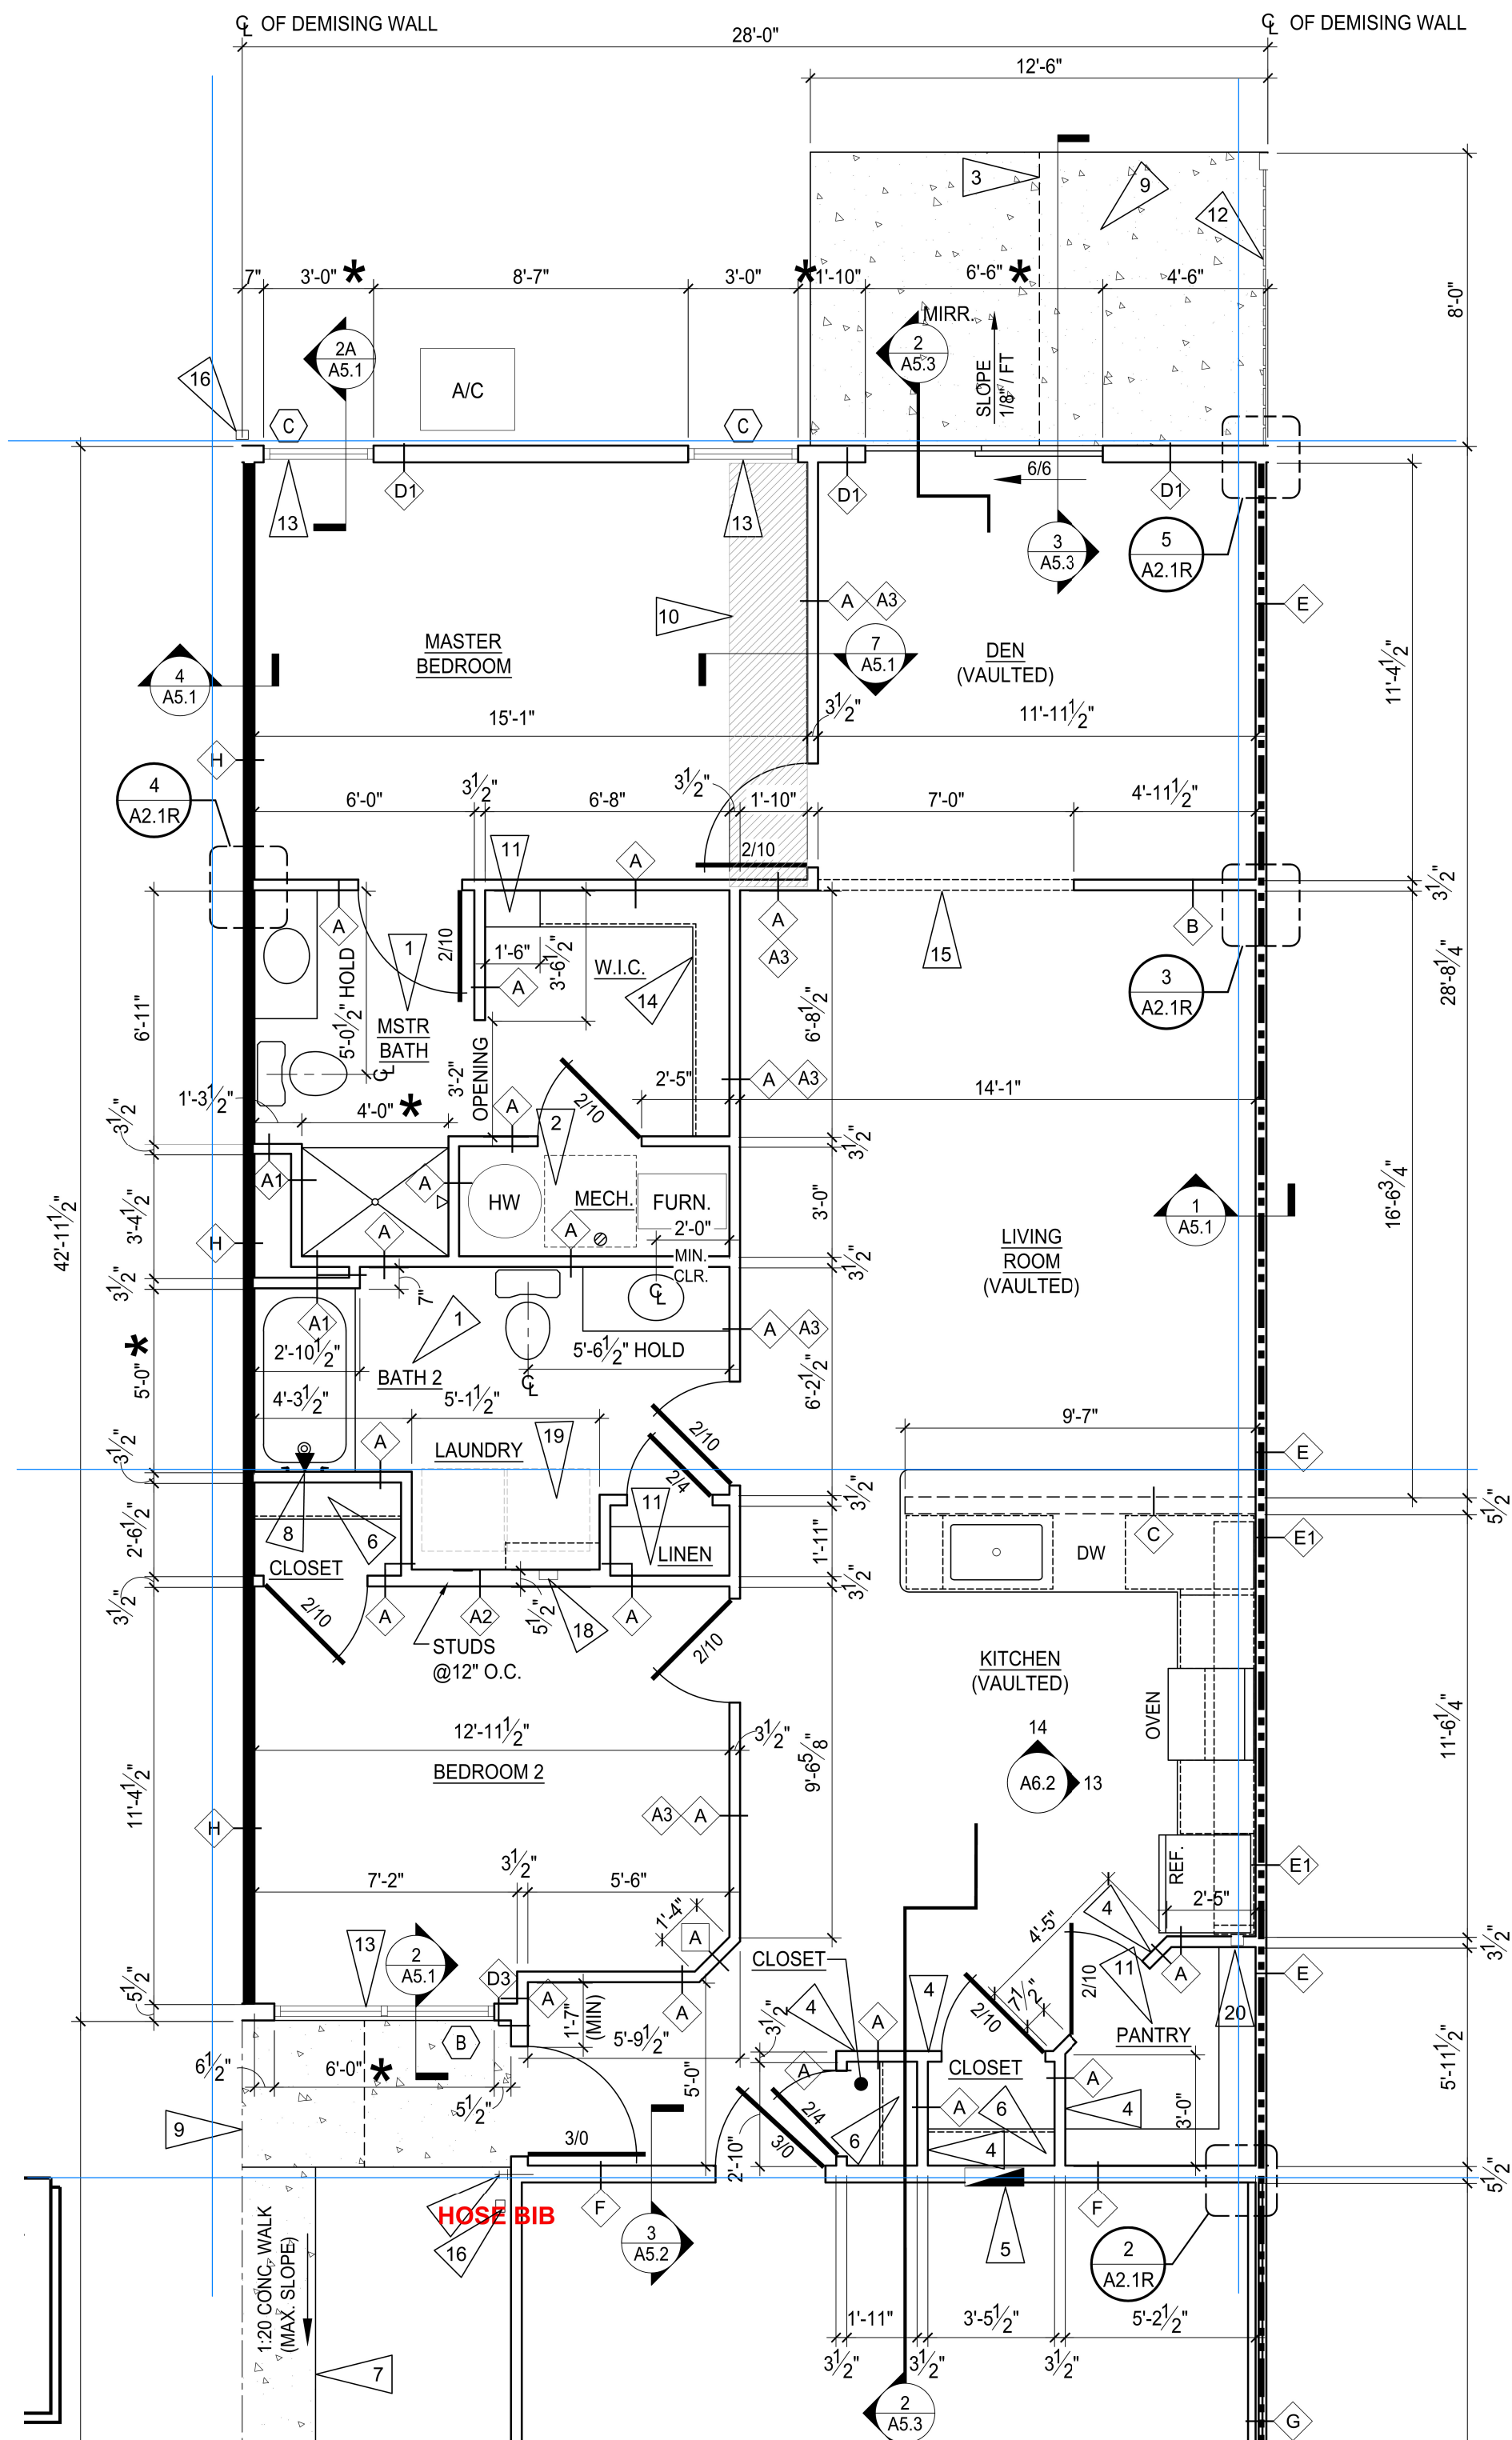

GARAGE ON THIS SIDE OF BUILDING


NOTES:

MUST install tub boxes for tub and shower traps !! Wait until gravel prepped

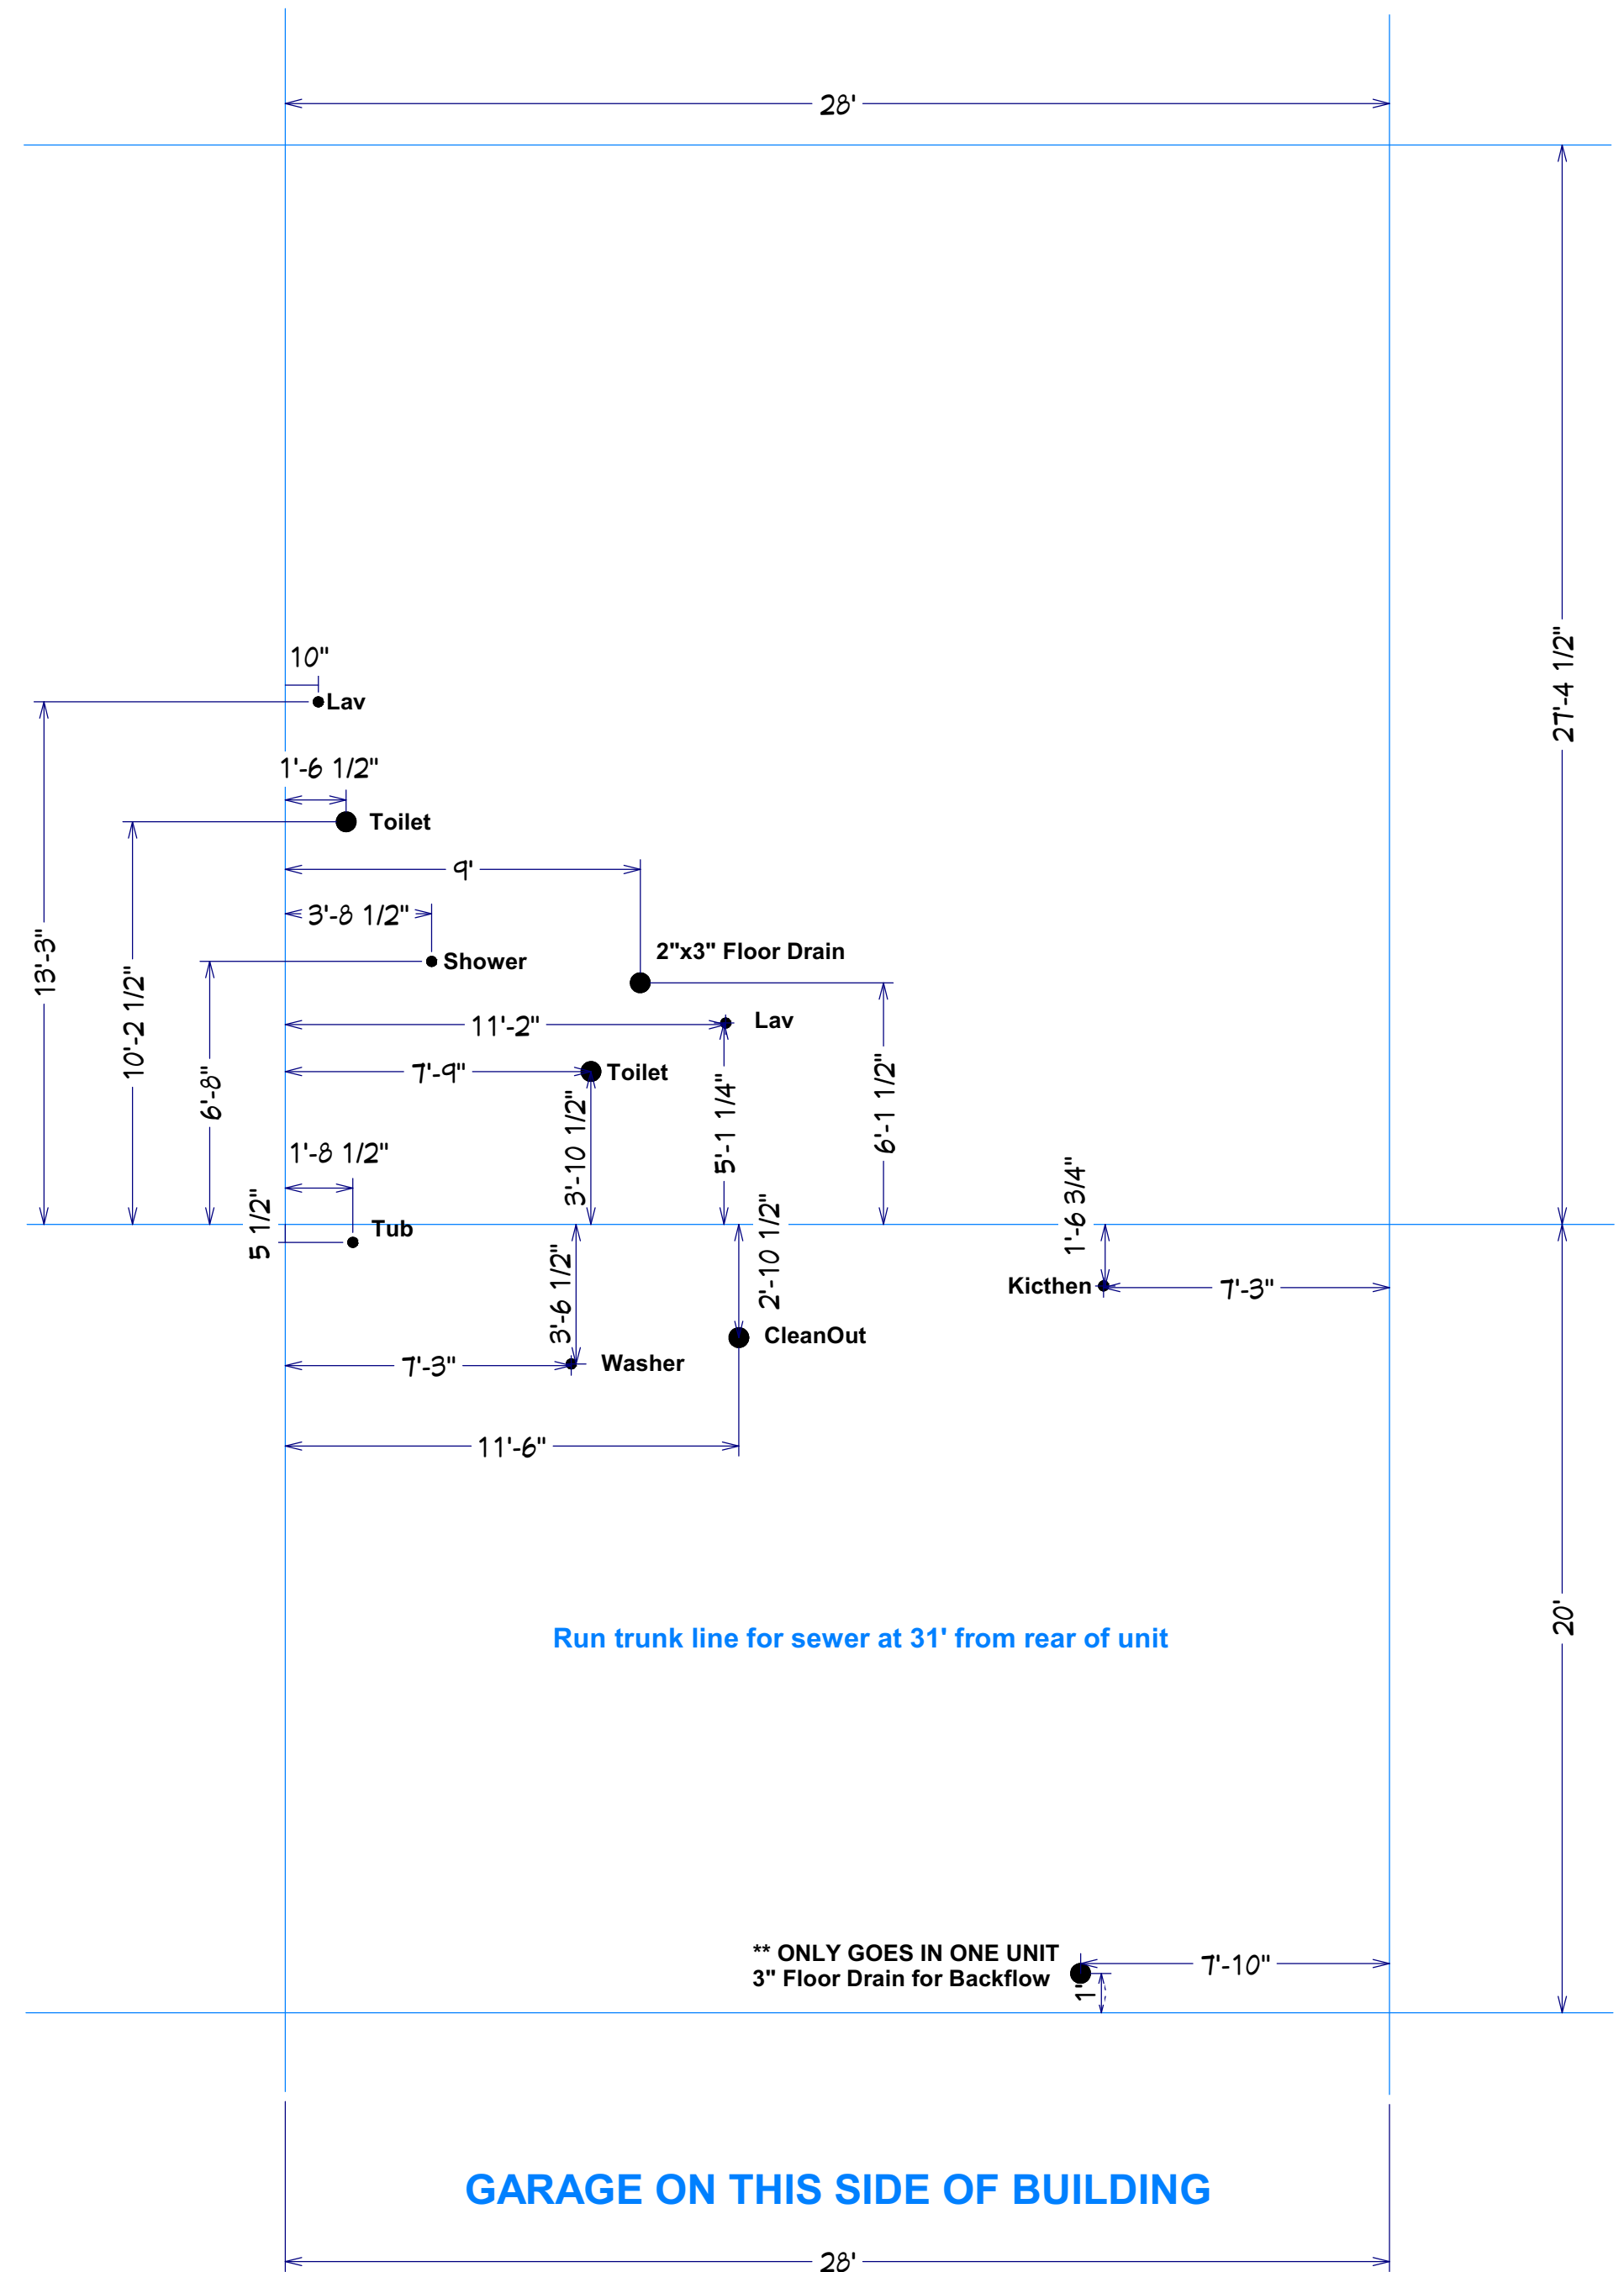


GARAGE ON THIS SIDE OF BUILDING


Forestwood Right PVC

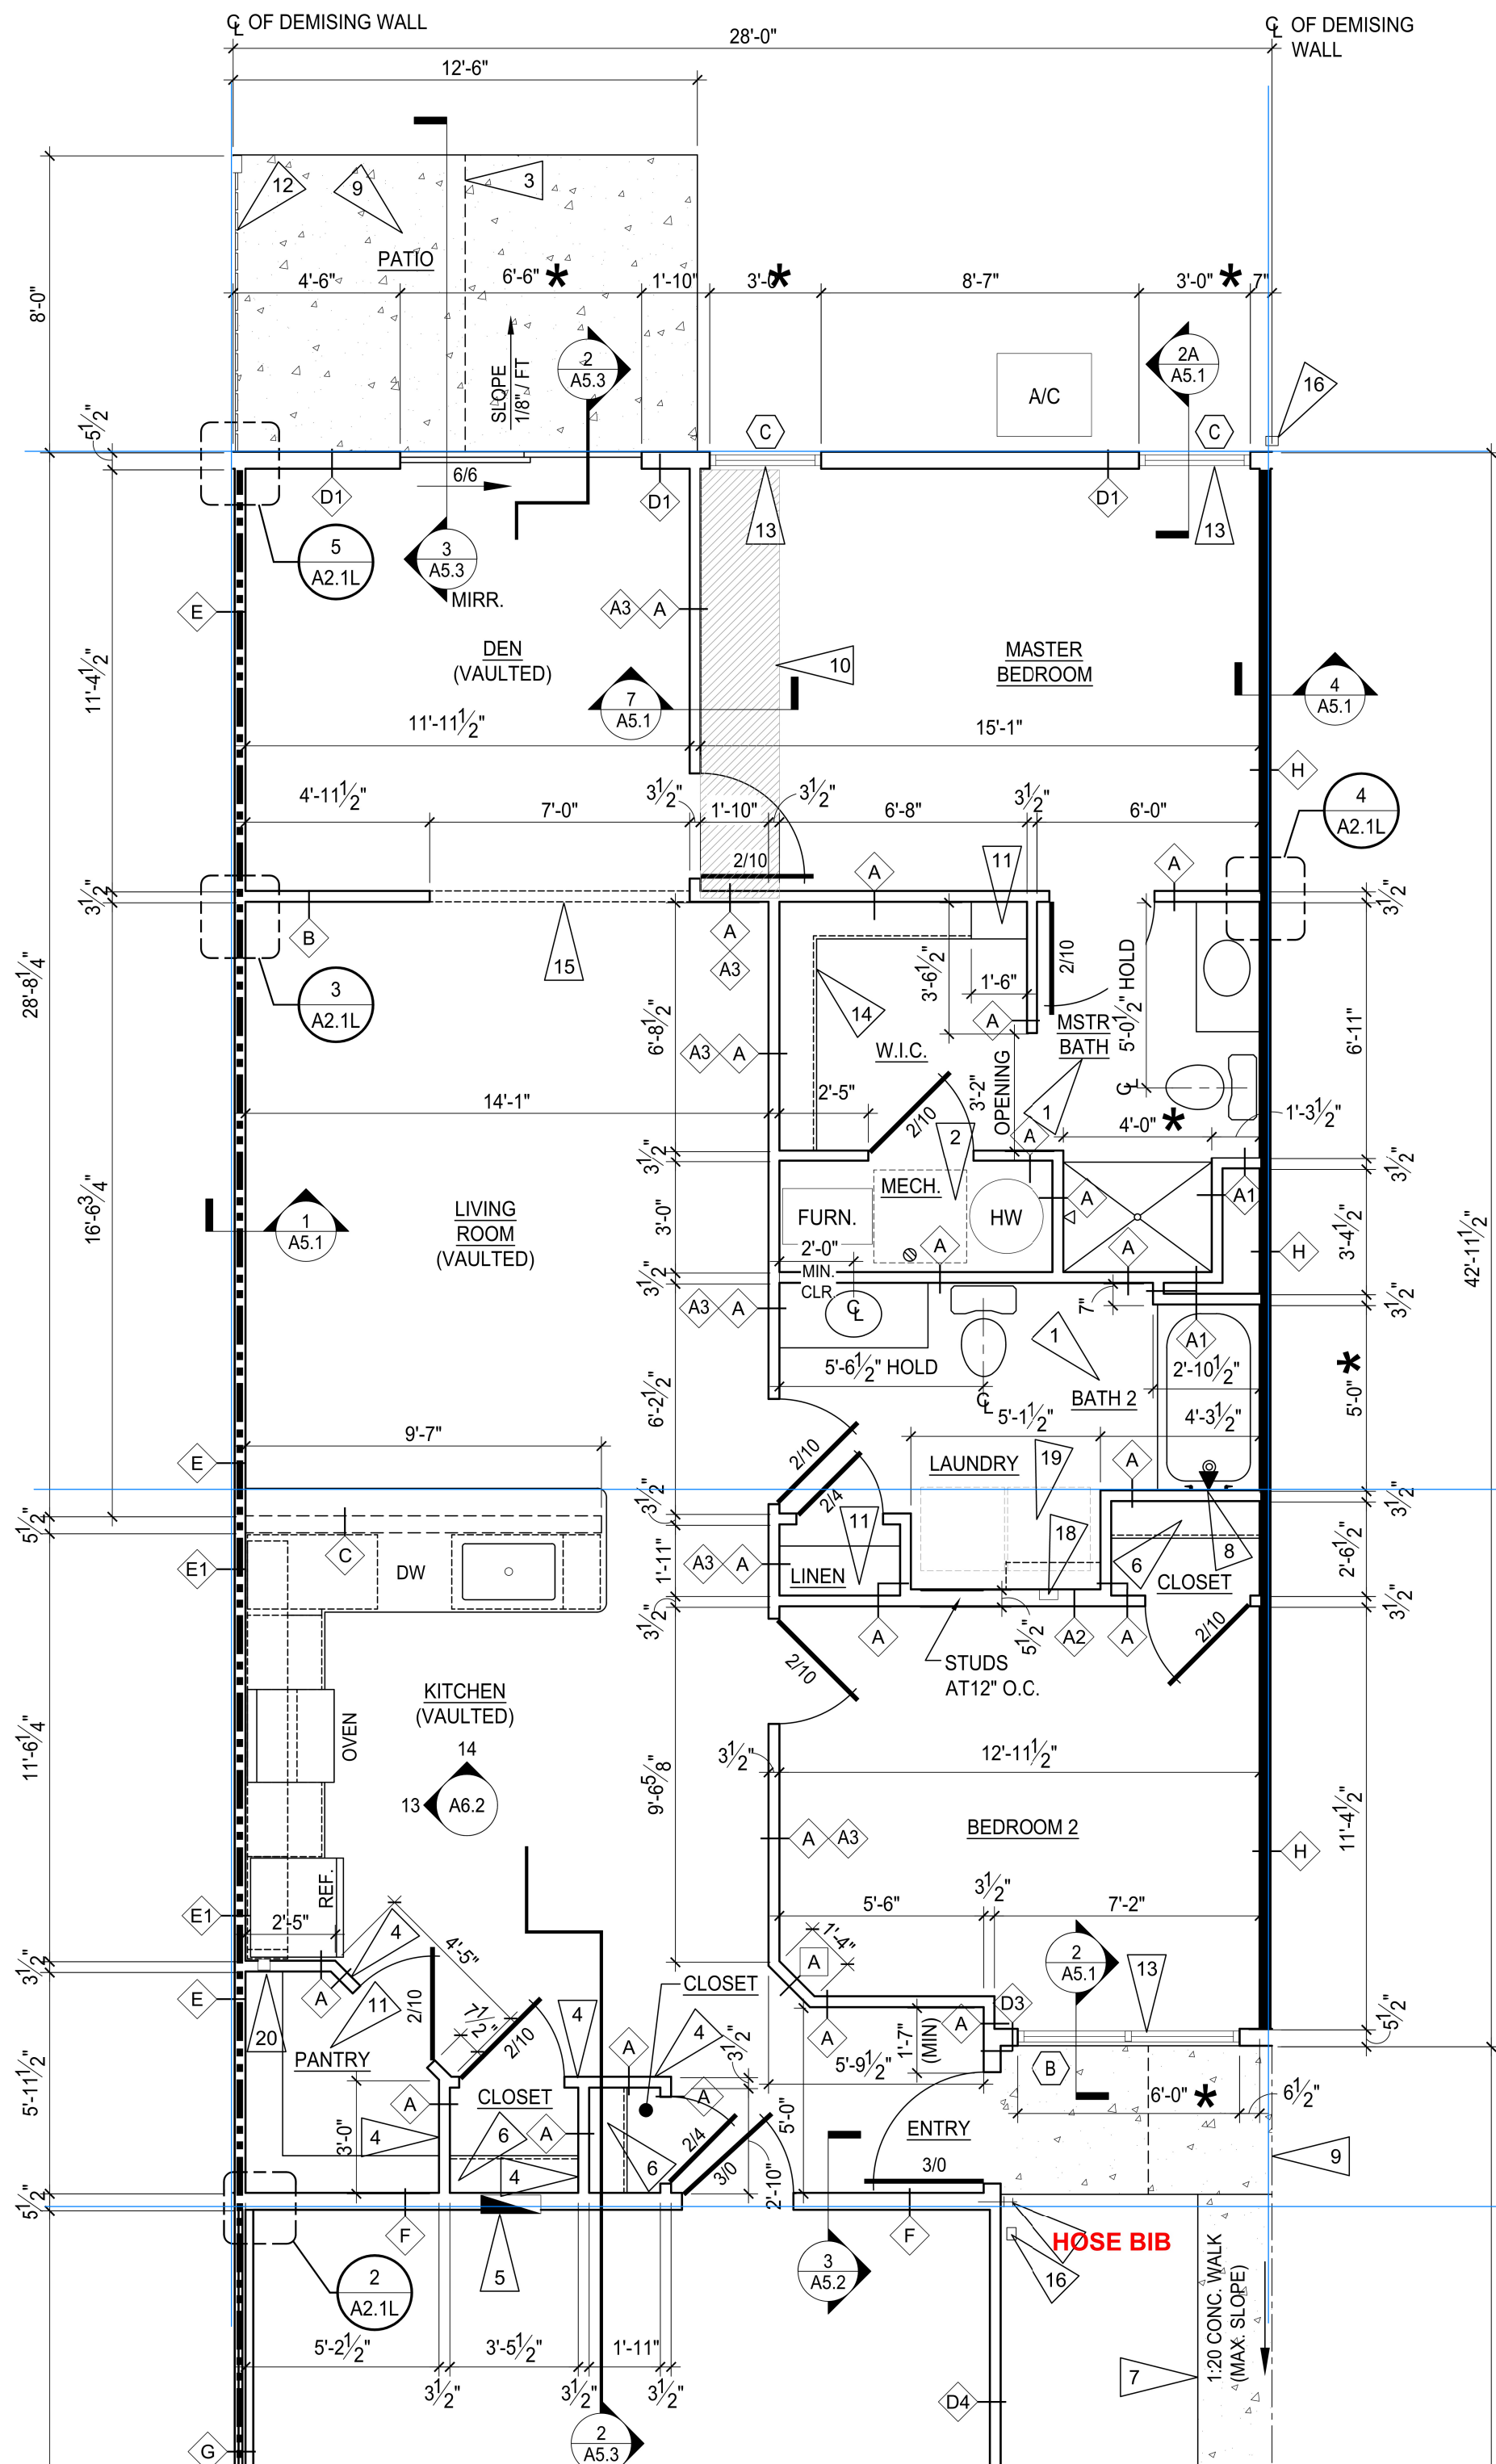

GARAGE ON THIS SIDE OF BUILDING

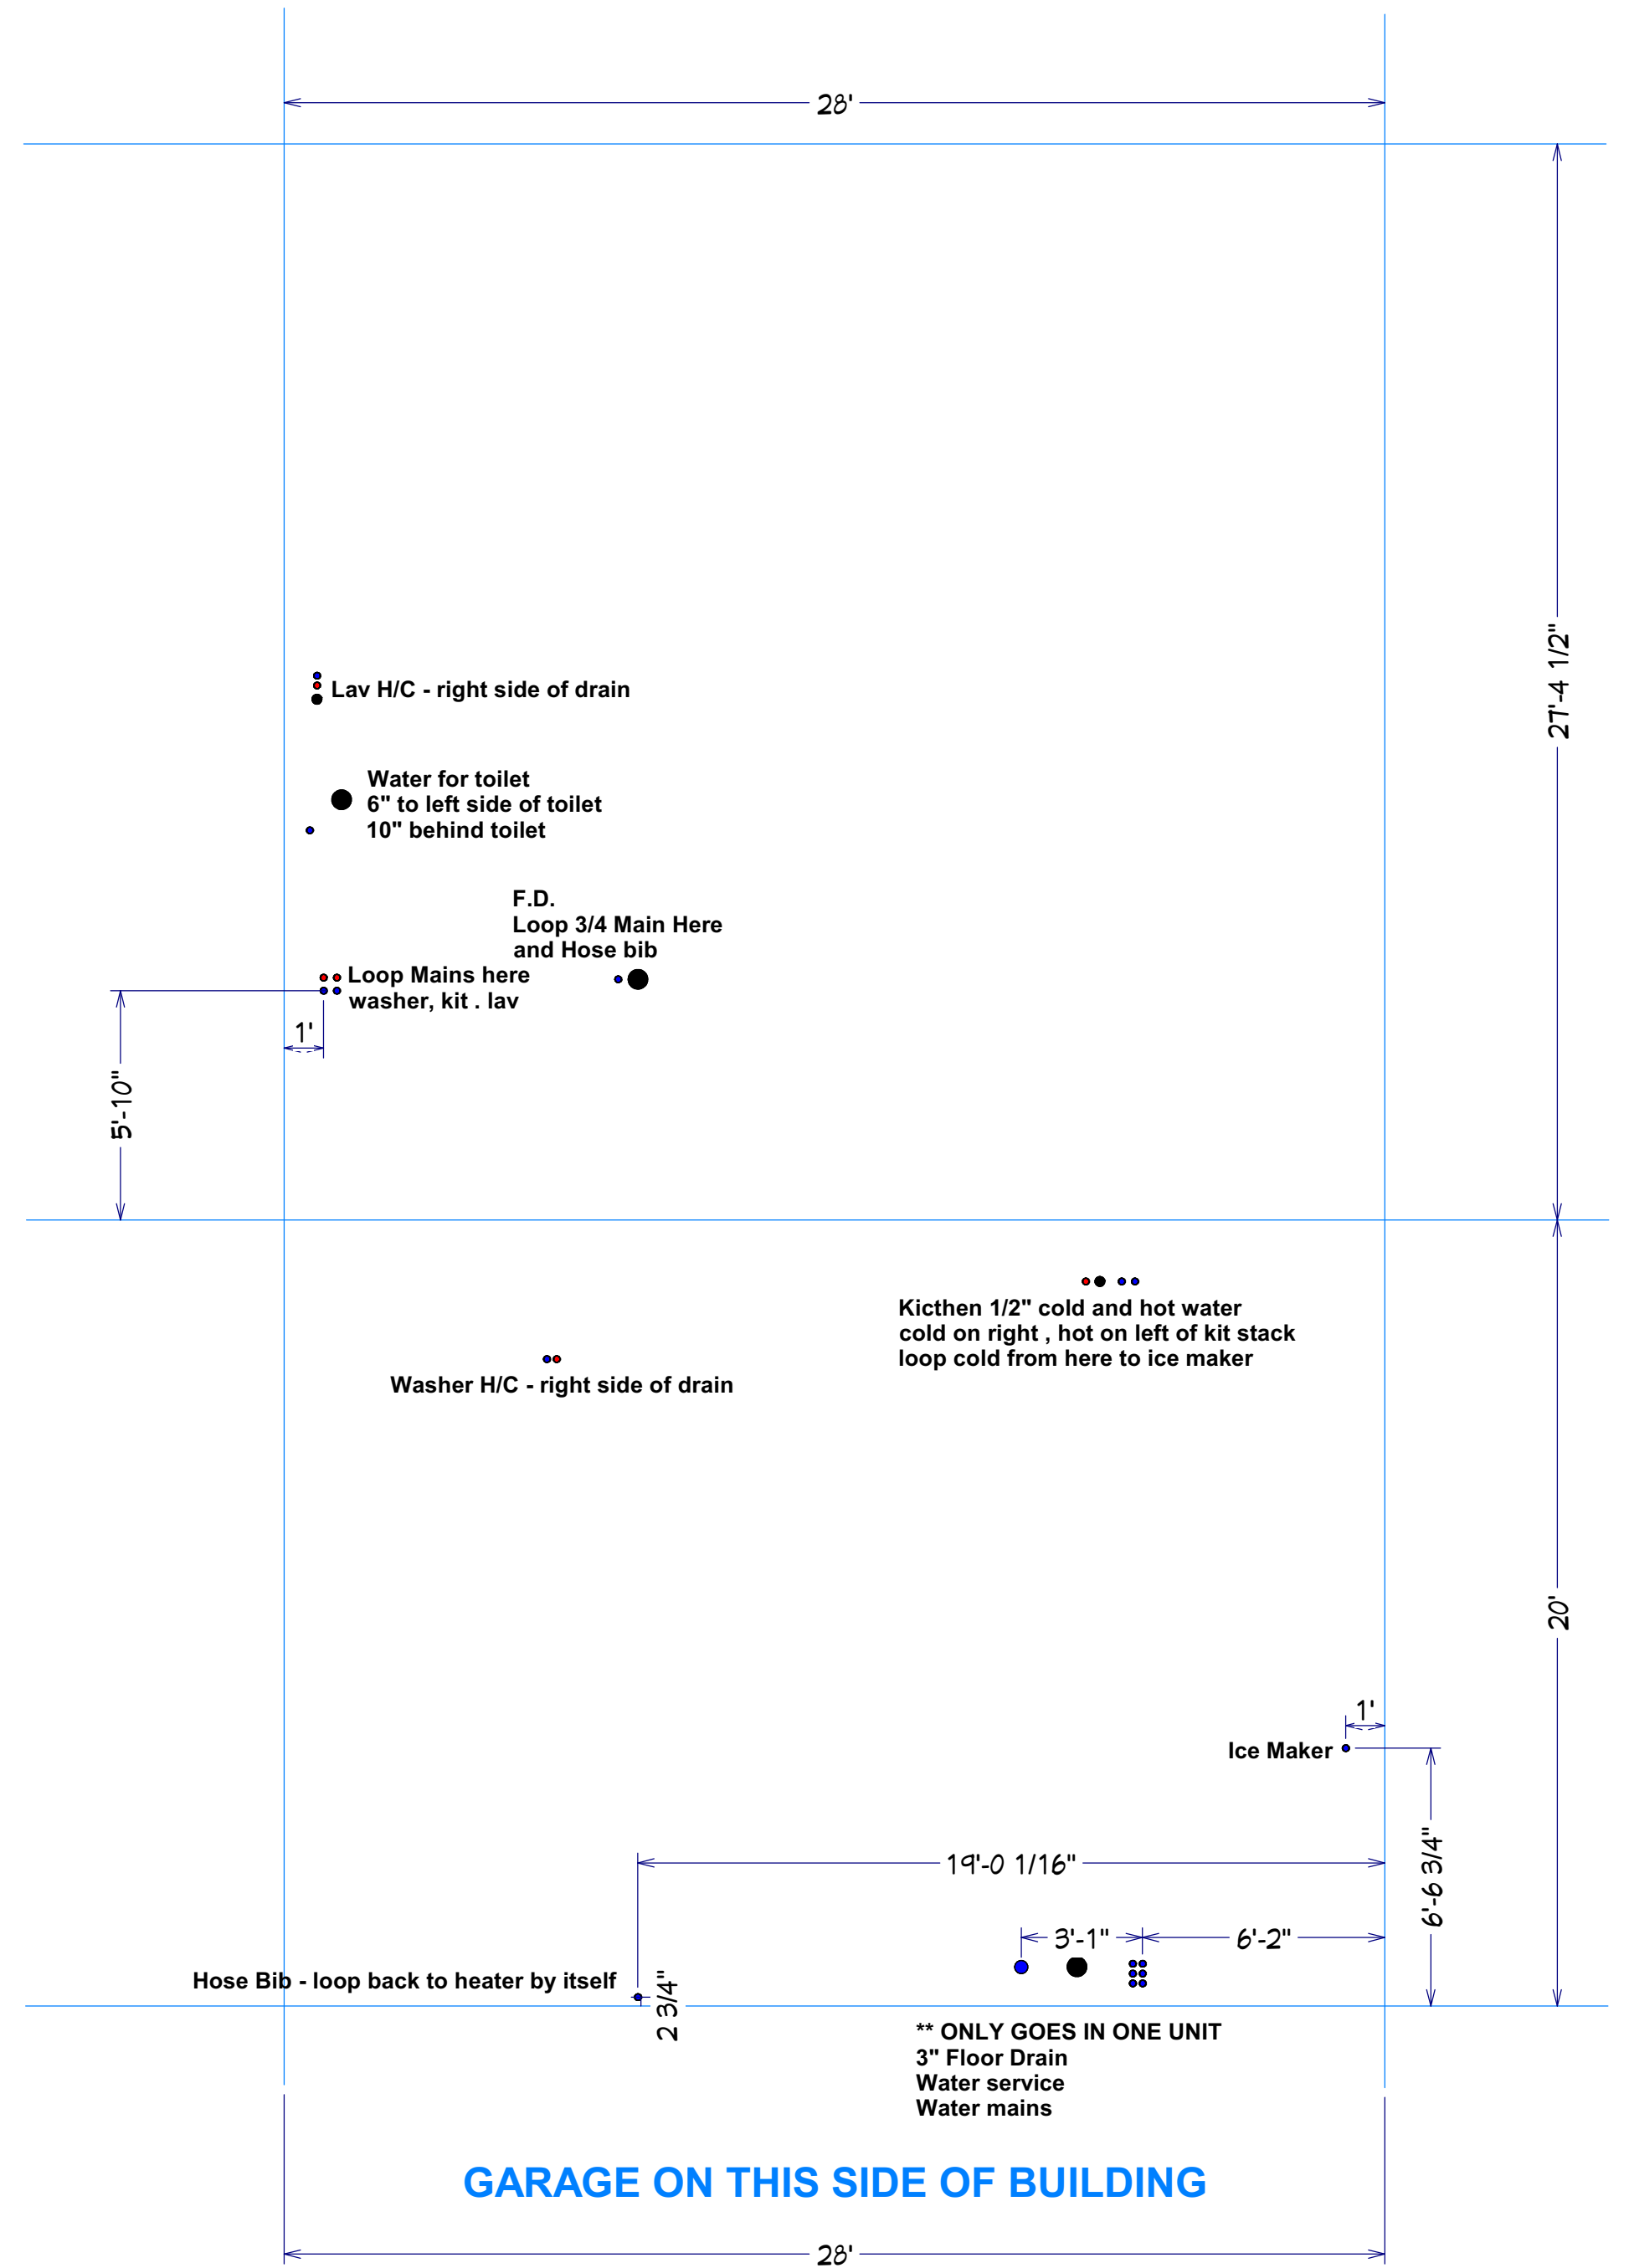

Forestwood Right WATER

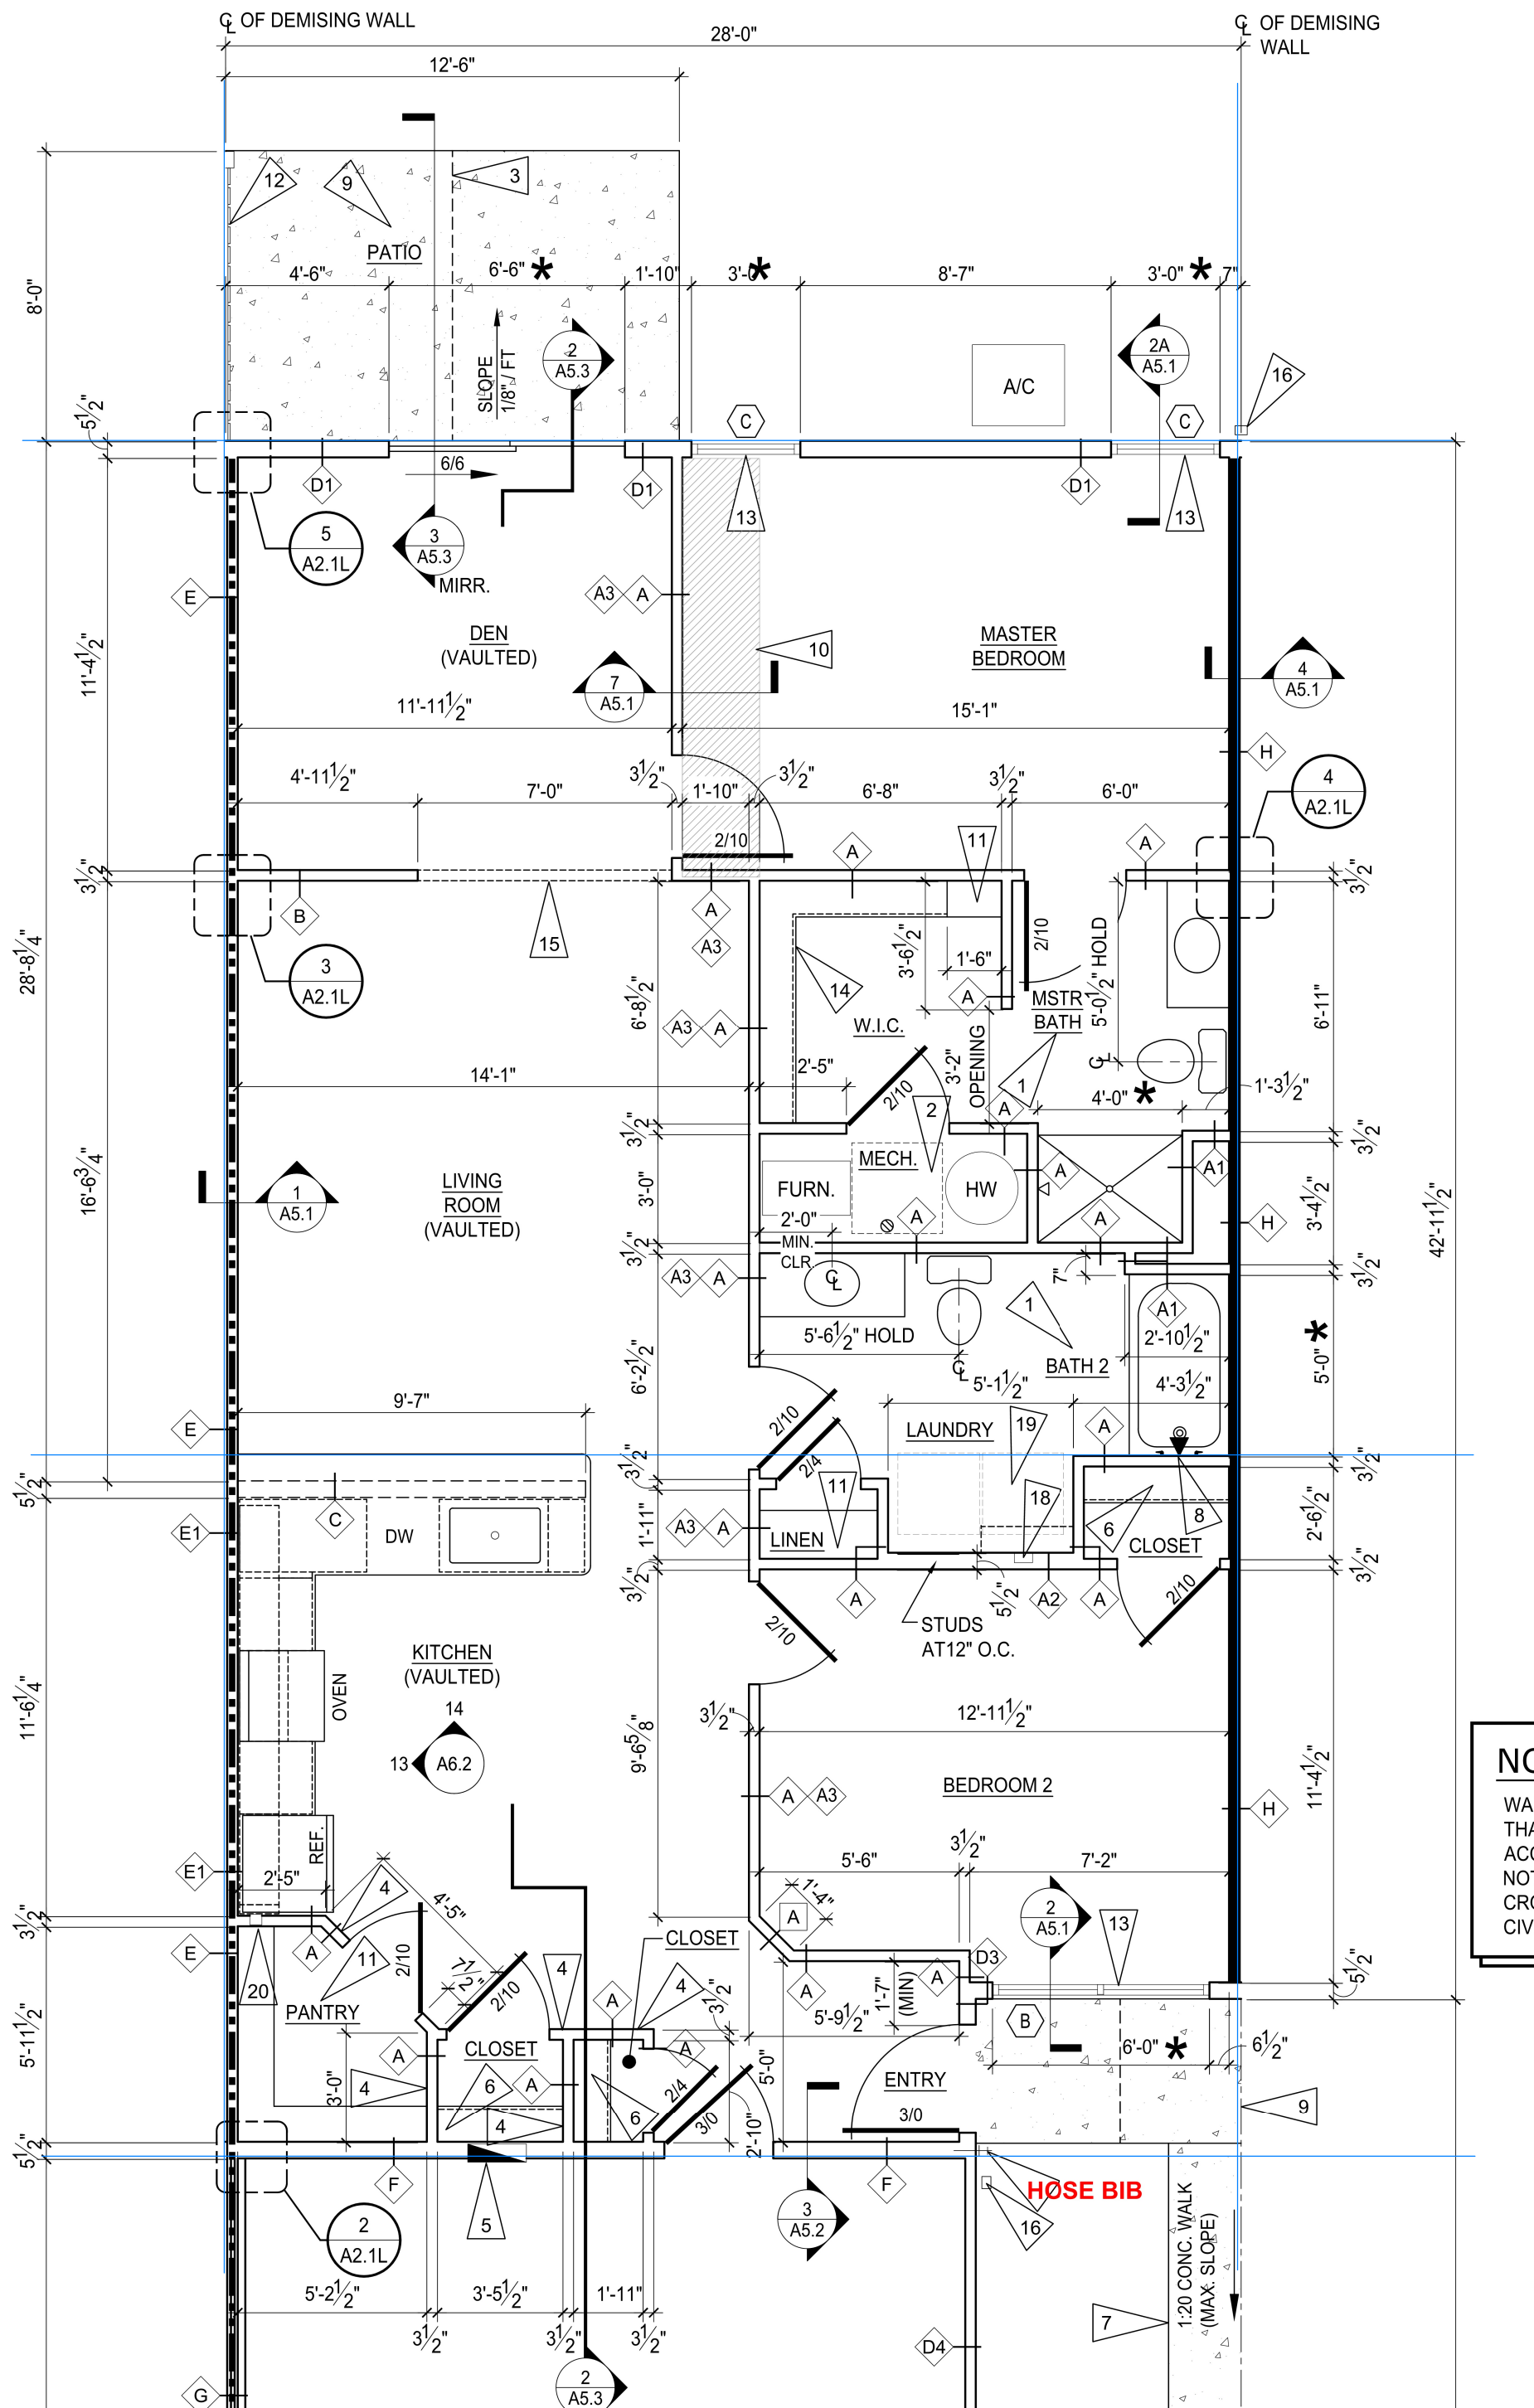


GARAGE ON THIS SIDE OF BUILDING

NC
WAL
THA
ACC
NOT
CRC
CIVI

NOTES:

MUST install tub boxes for tub and shower traps !! Wait until gravel prepped

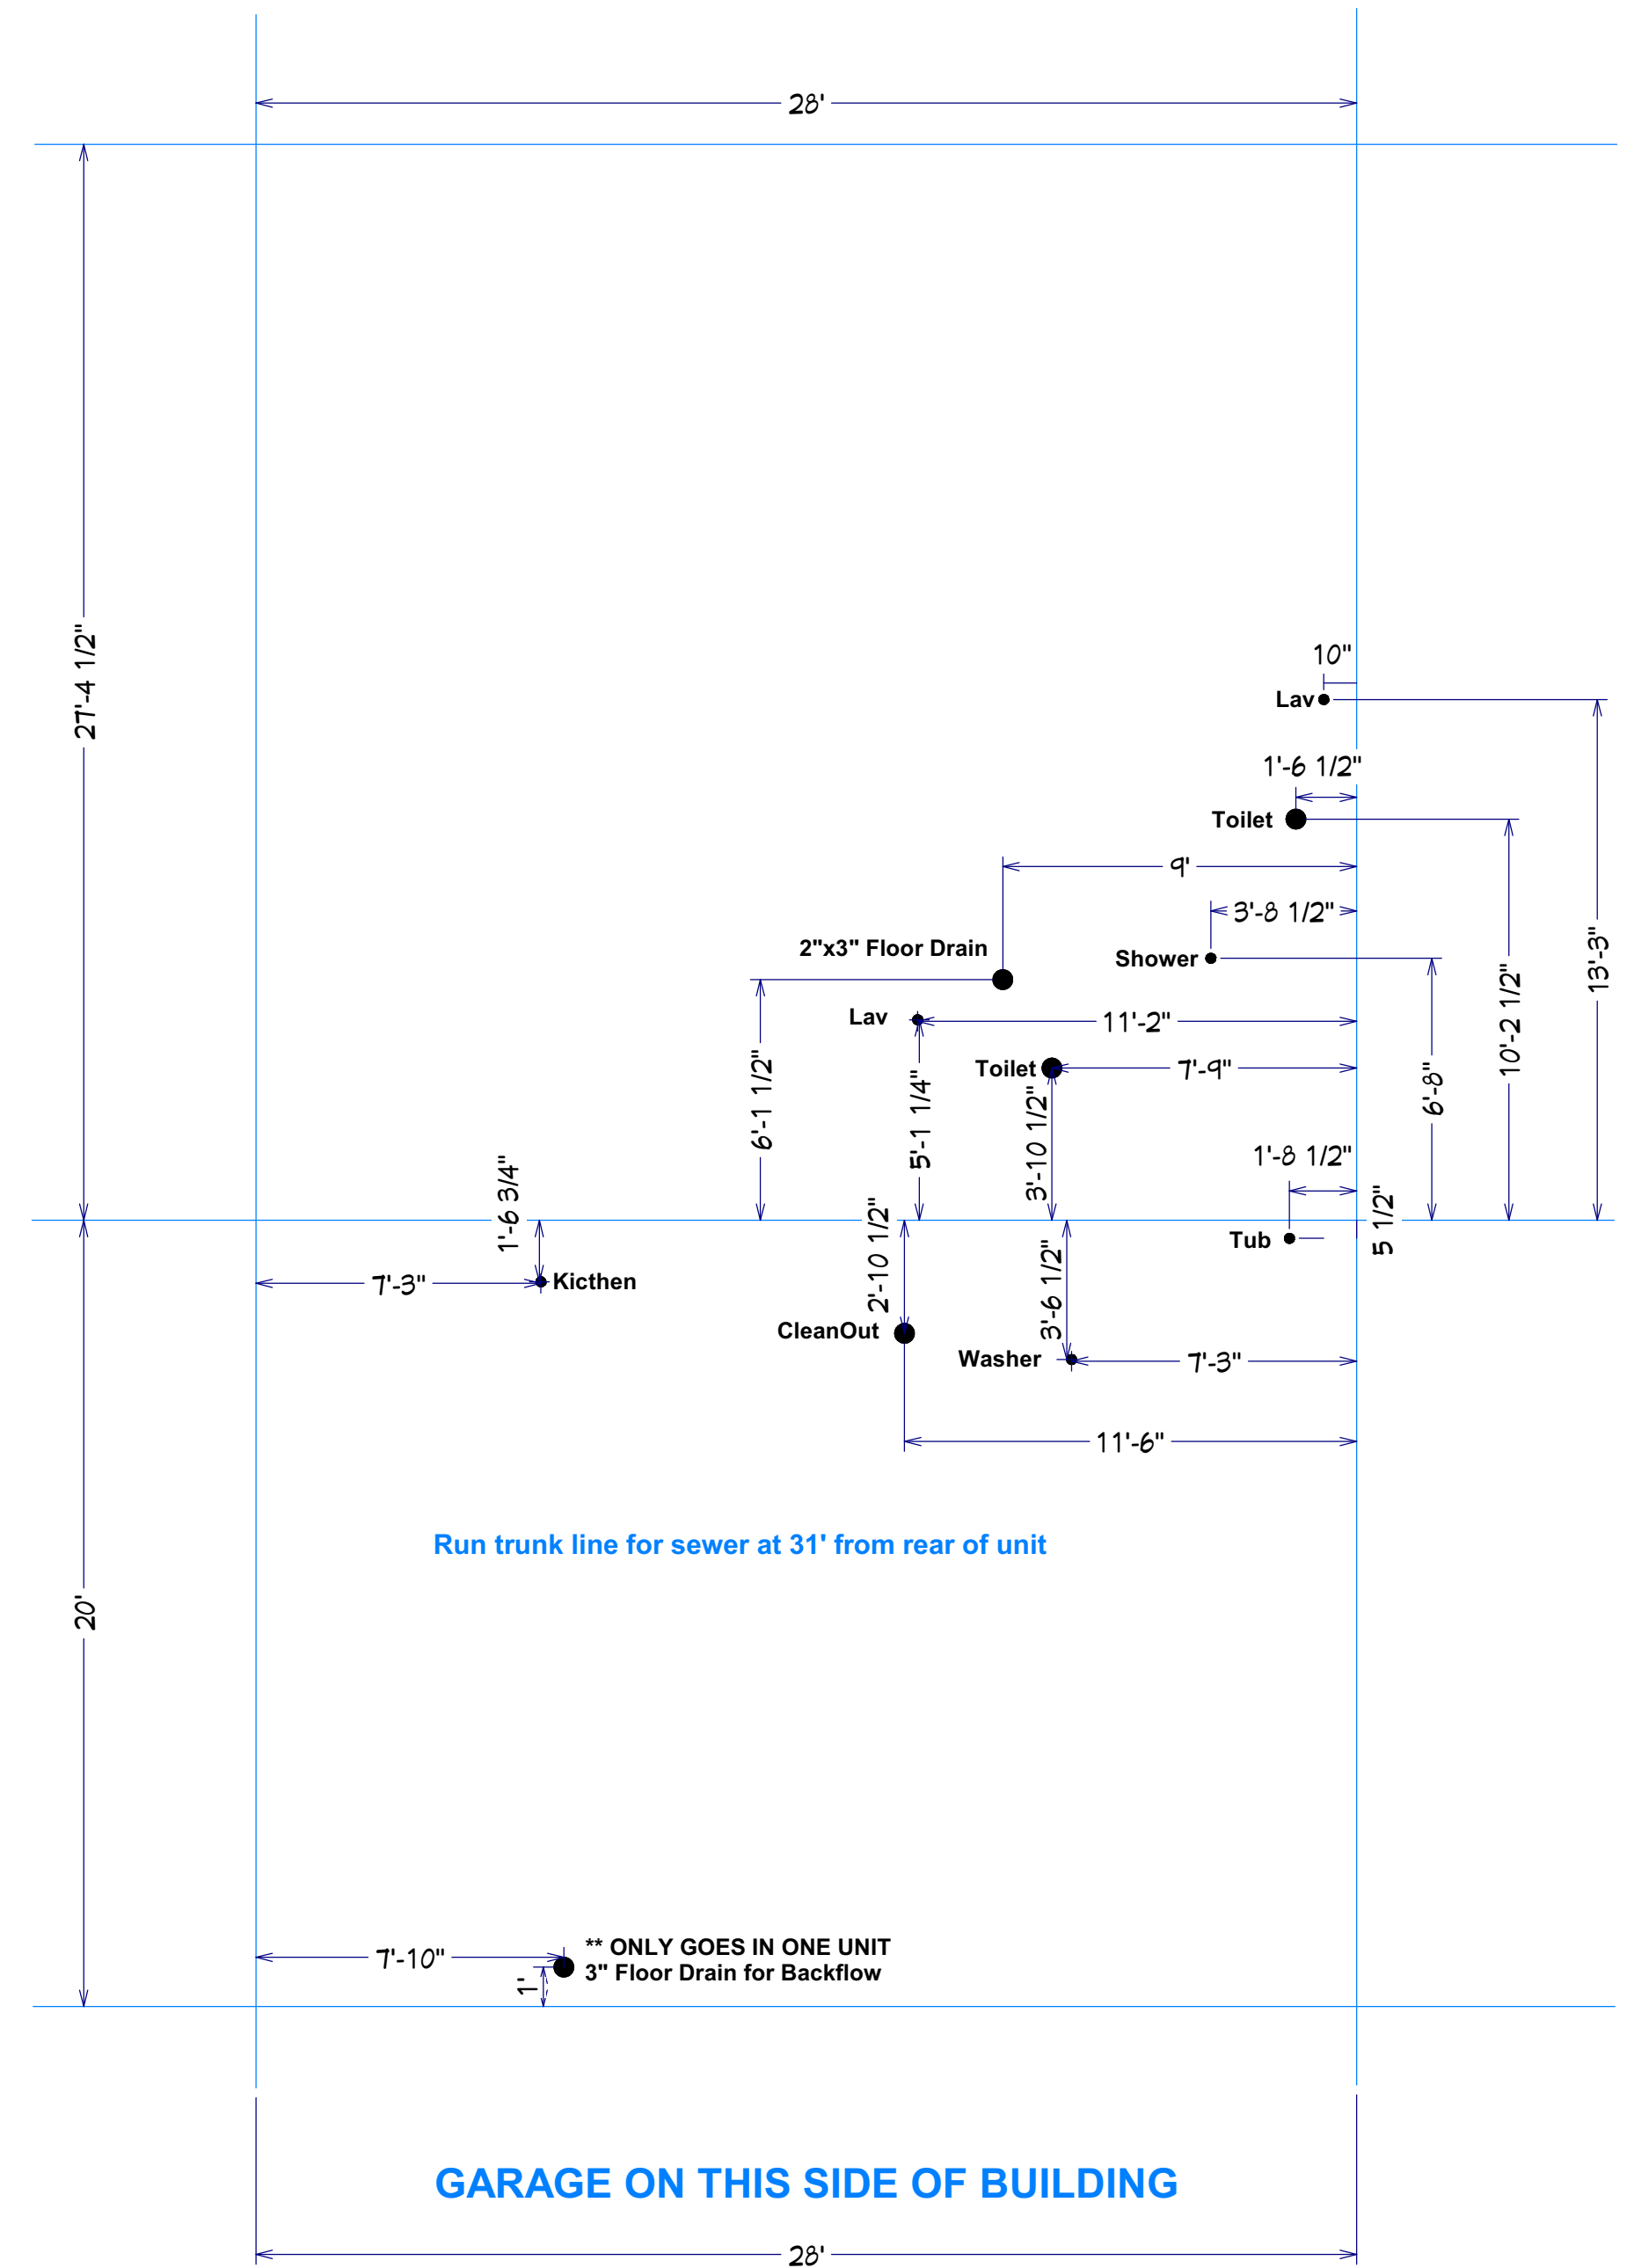


Run trunk line for sewer at 31' from rear of unit


**** ONLY GOES IN ONE UNIT
3" Floor Drain for Backflow**

GARAGE ON THIS SIDE OF BUILDING


Forestwood Left PVC

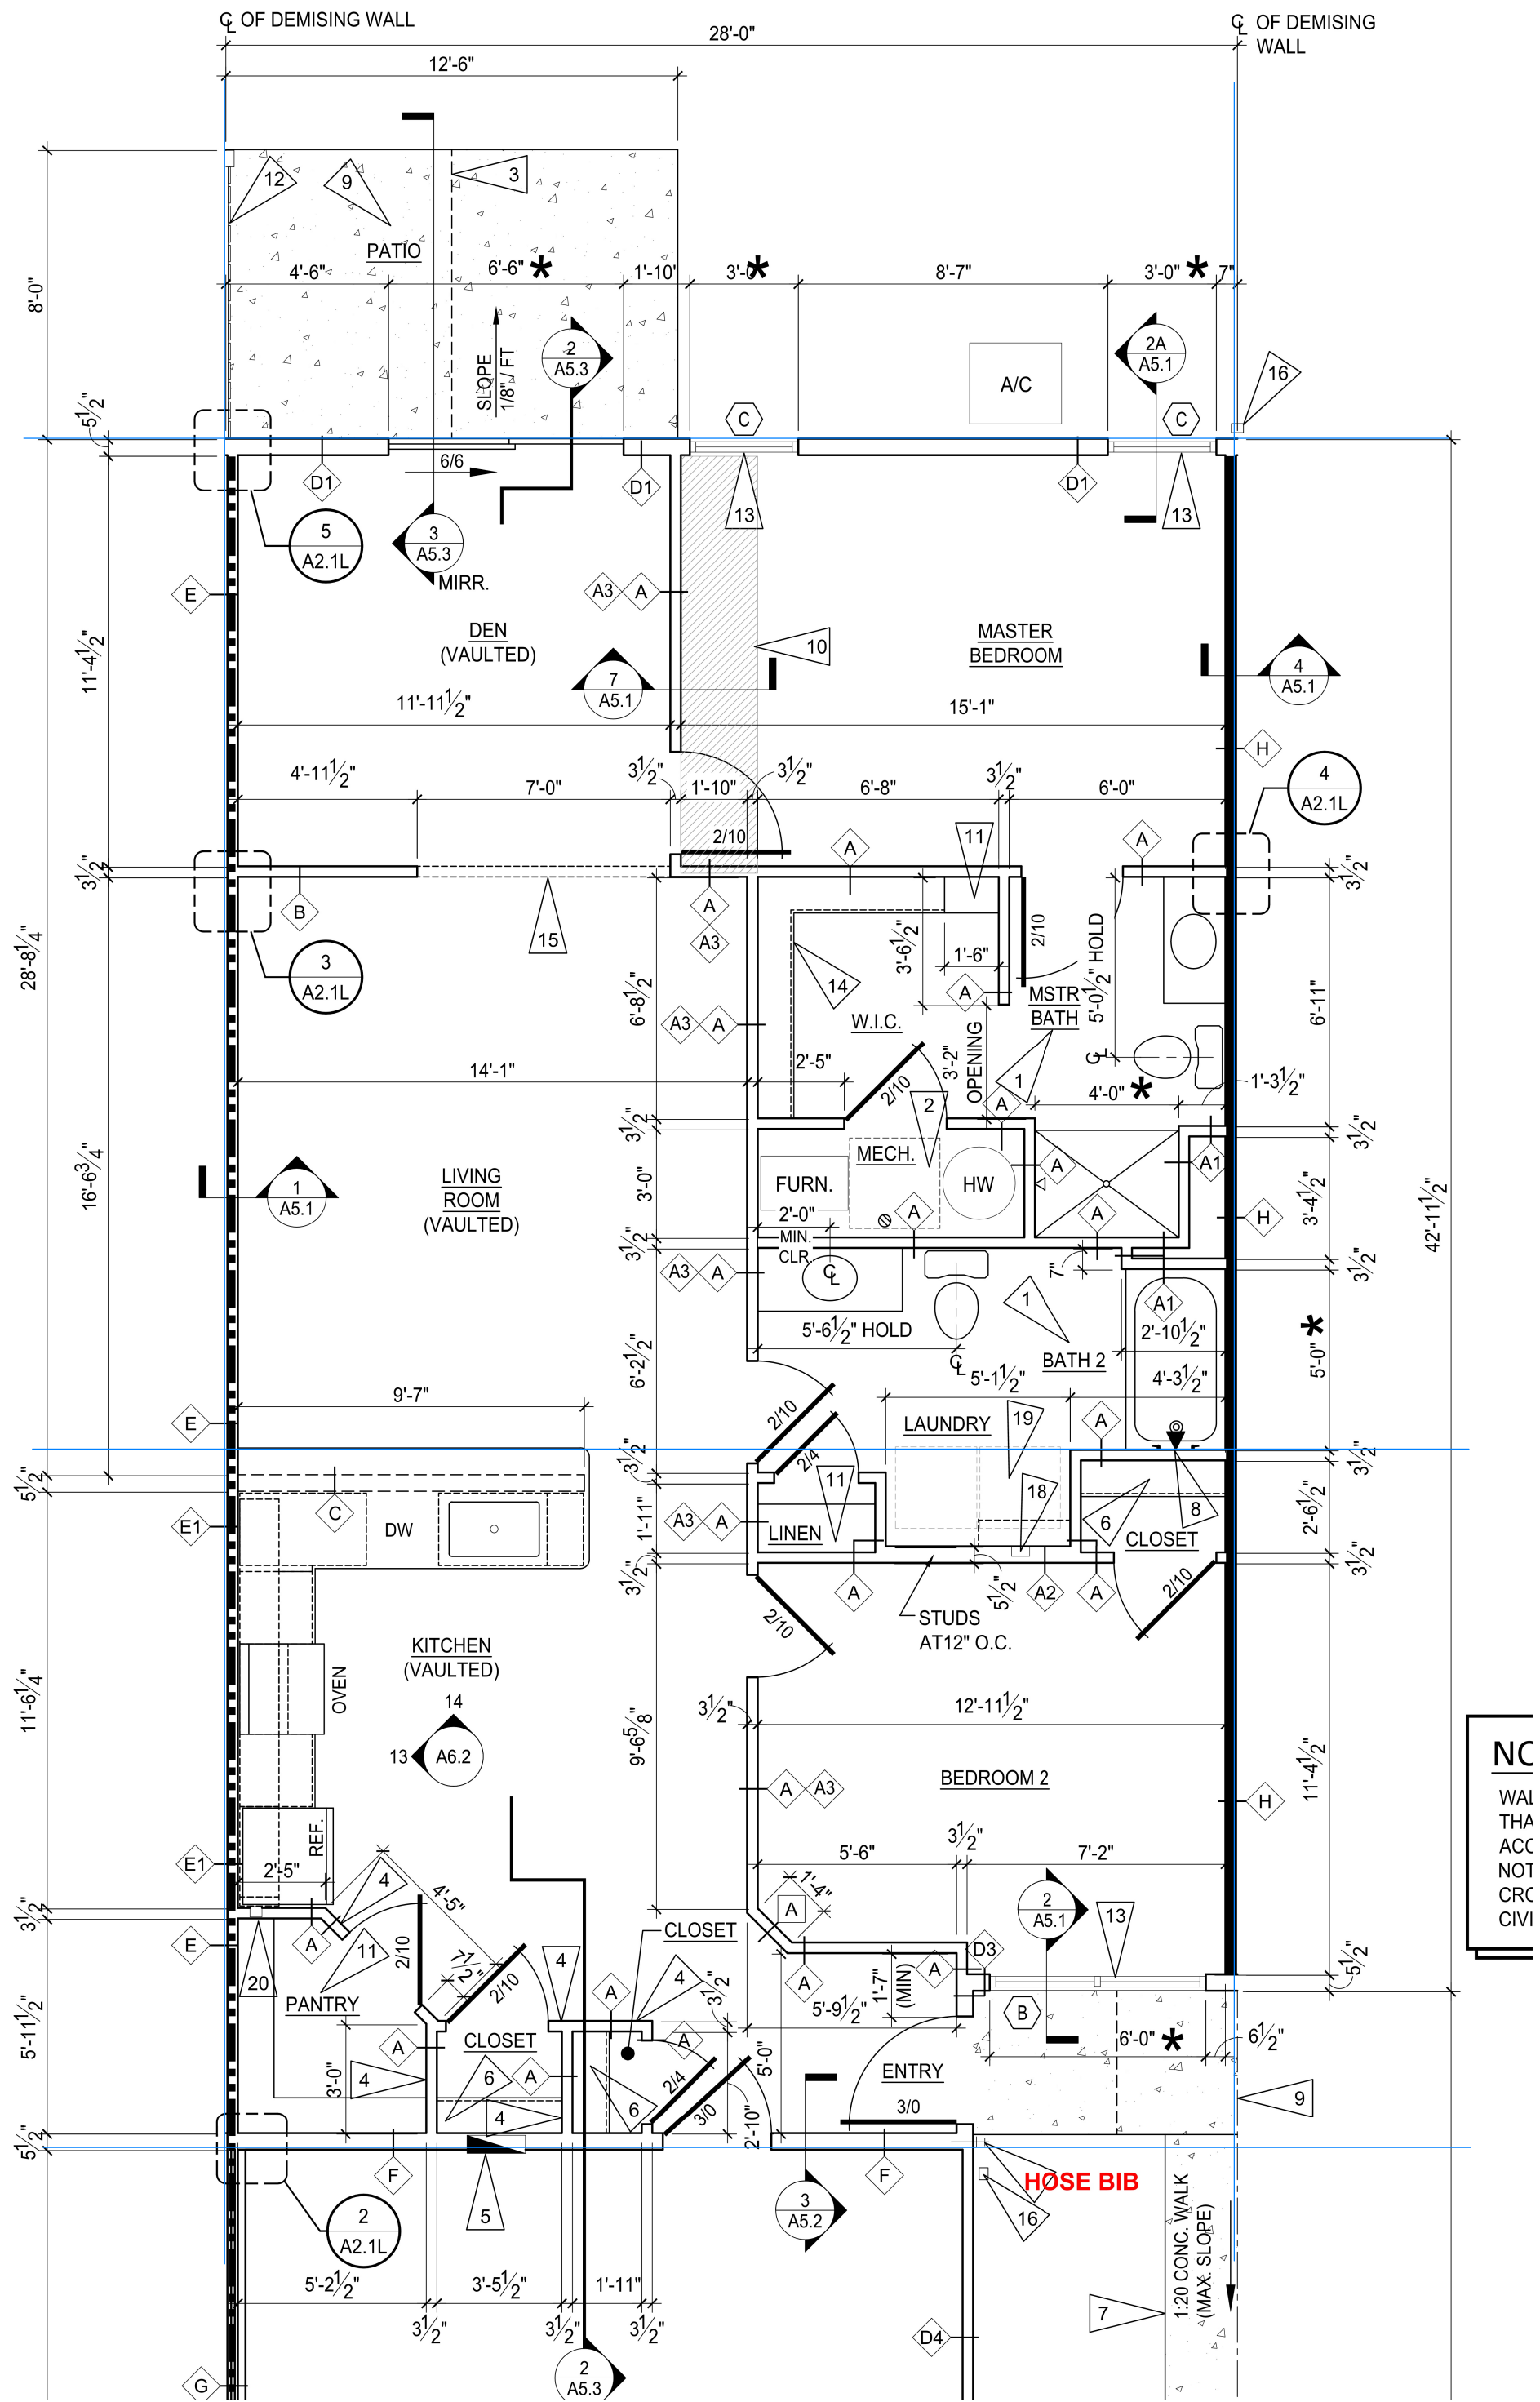

GARAGE ON THIS SIDE OF BUILDING

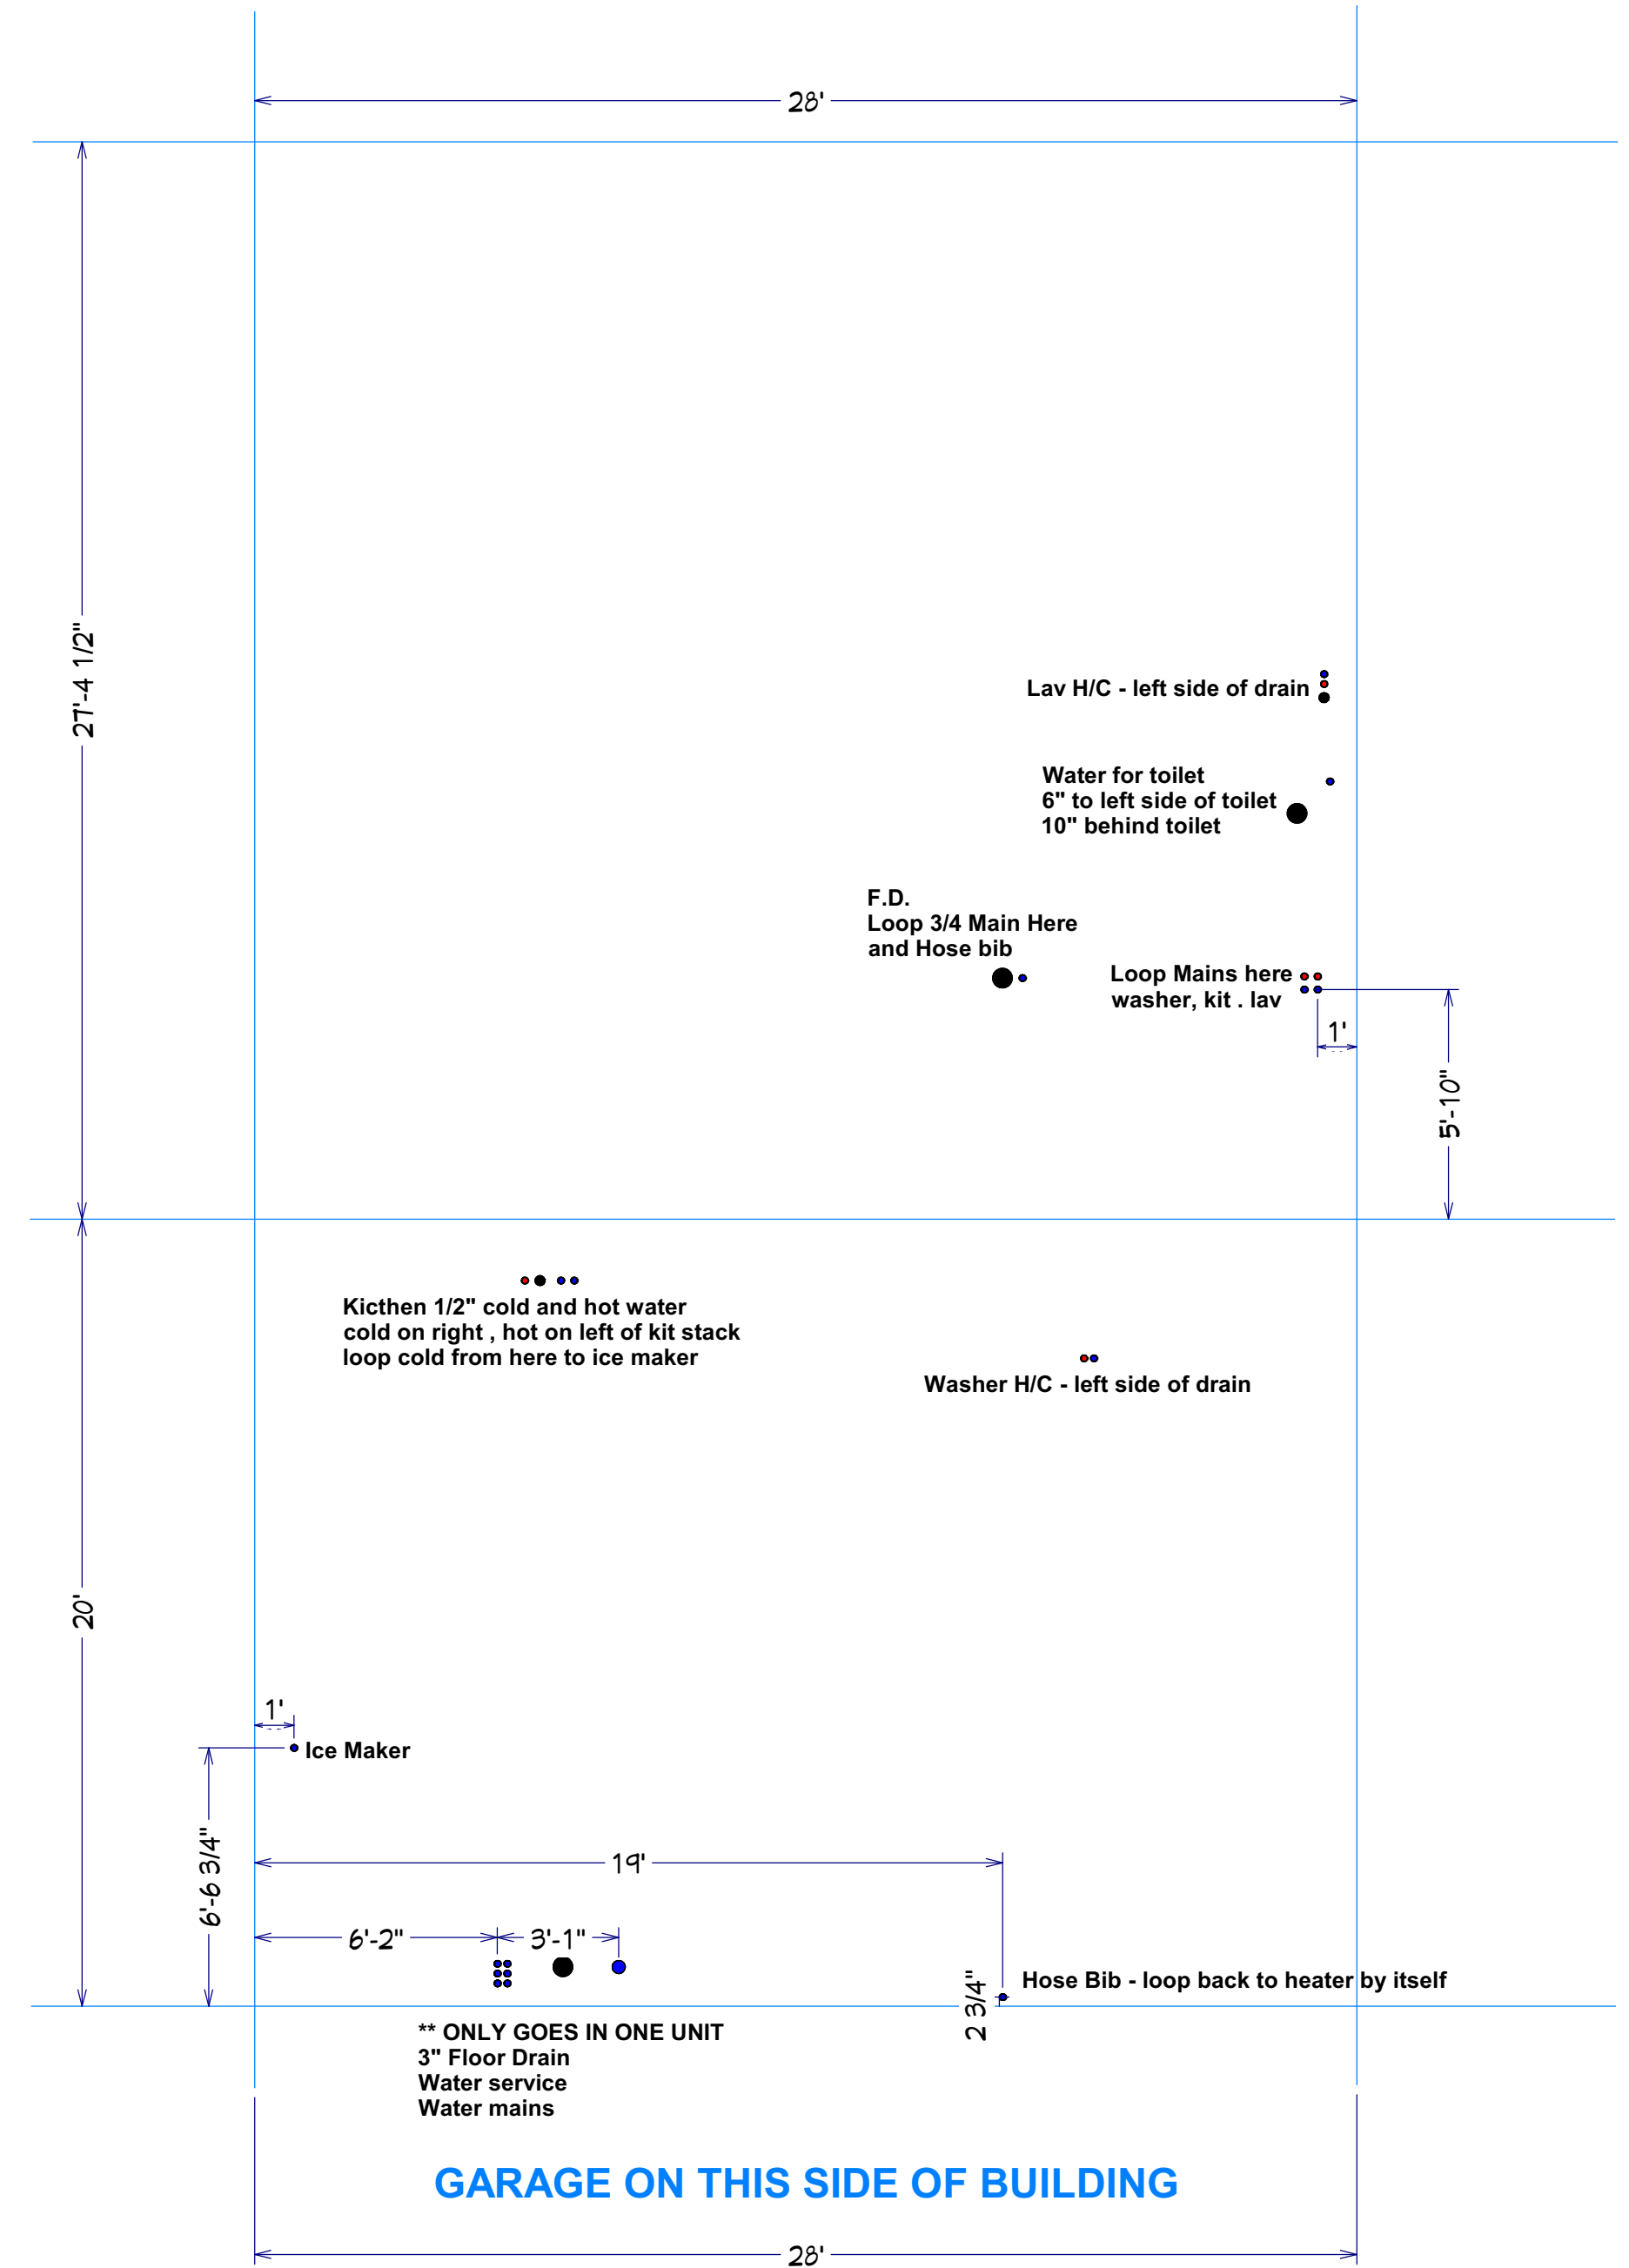


Forestwood Left WATER

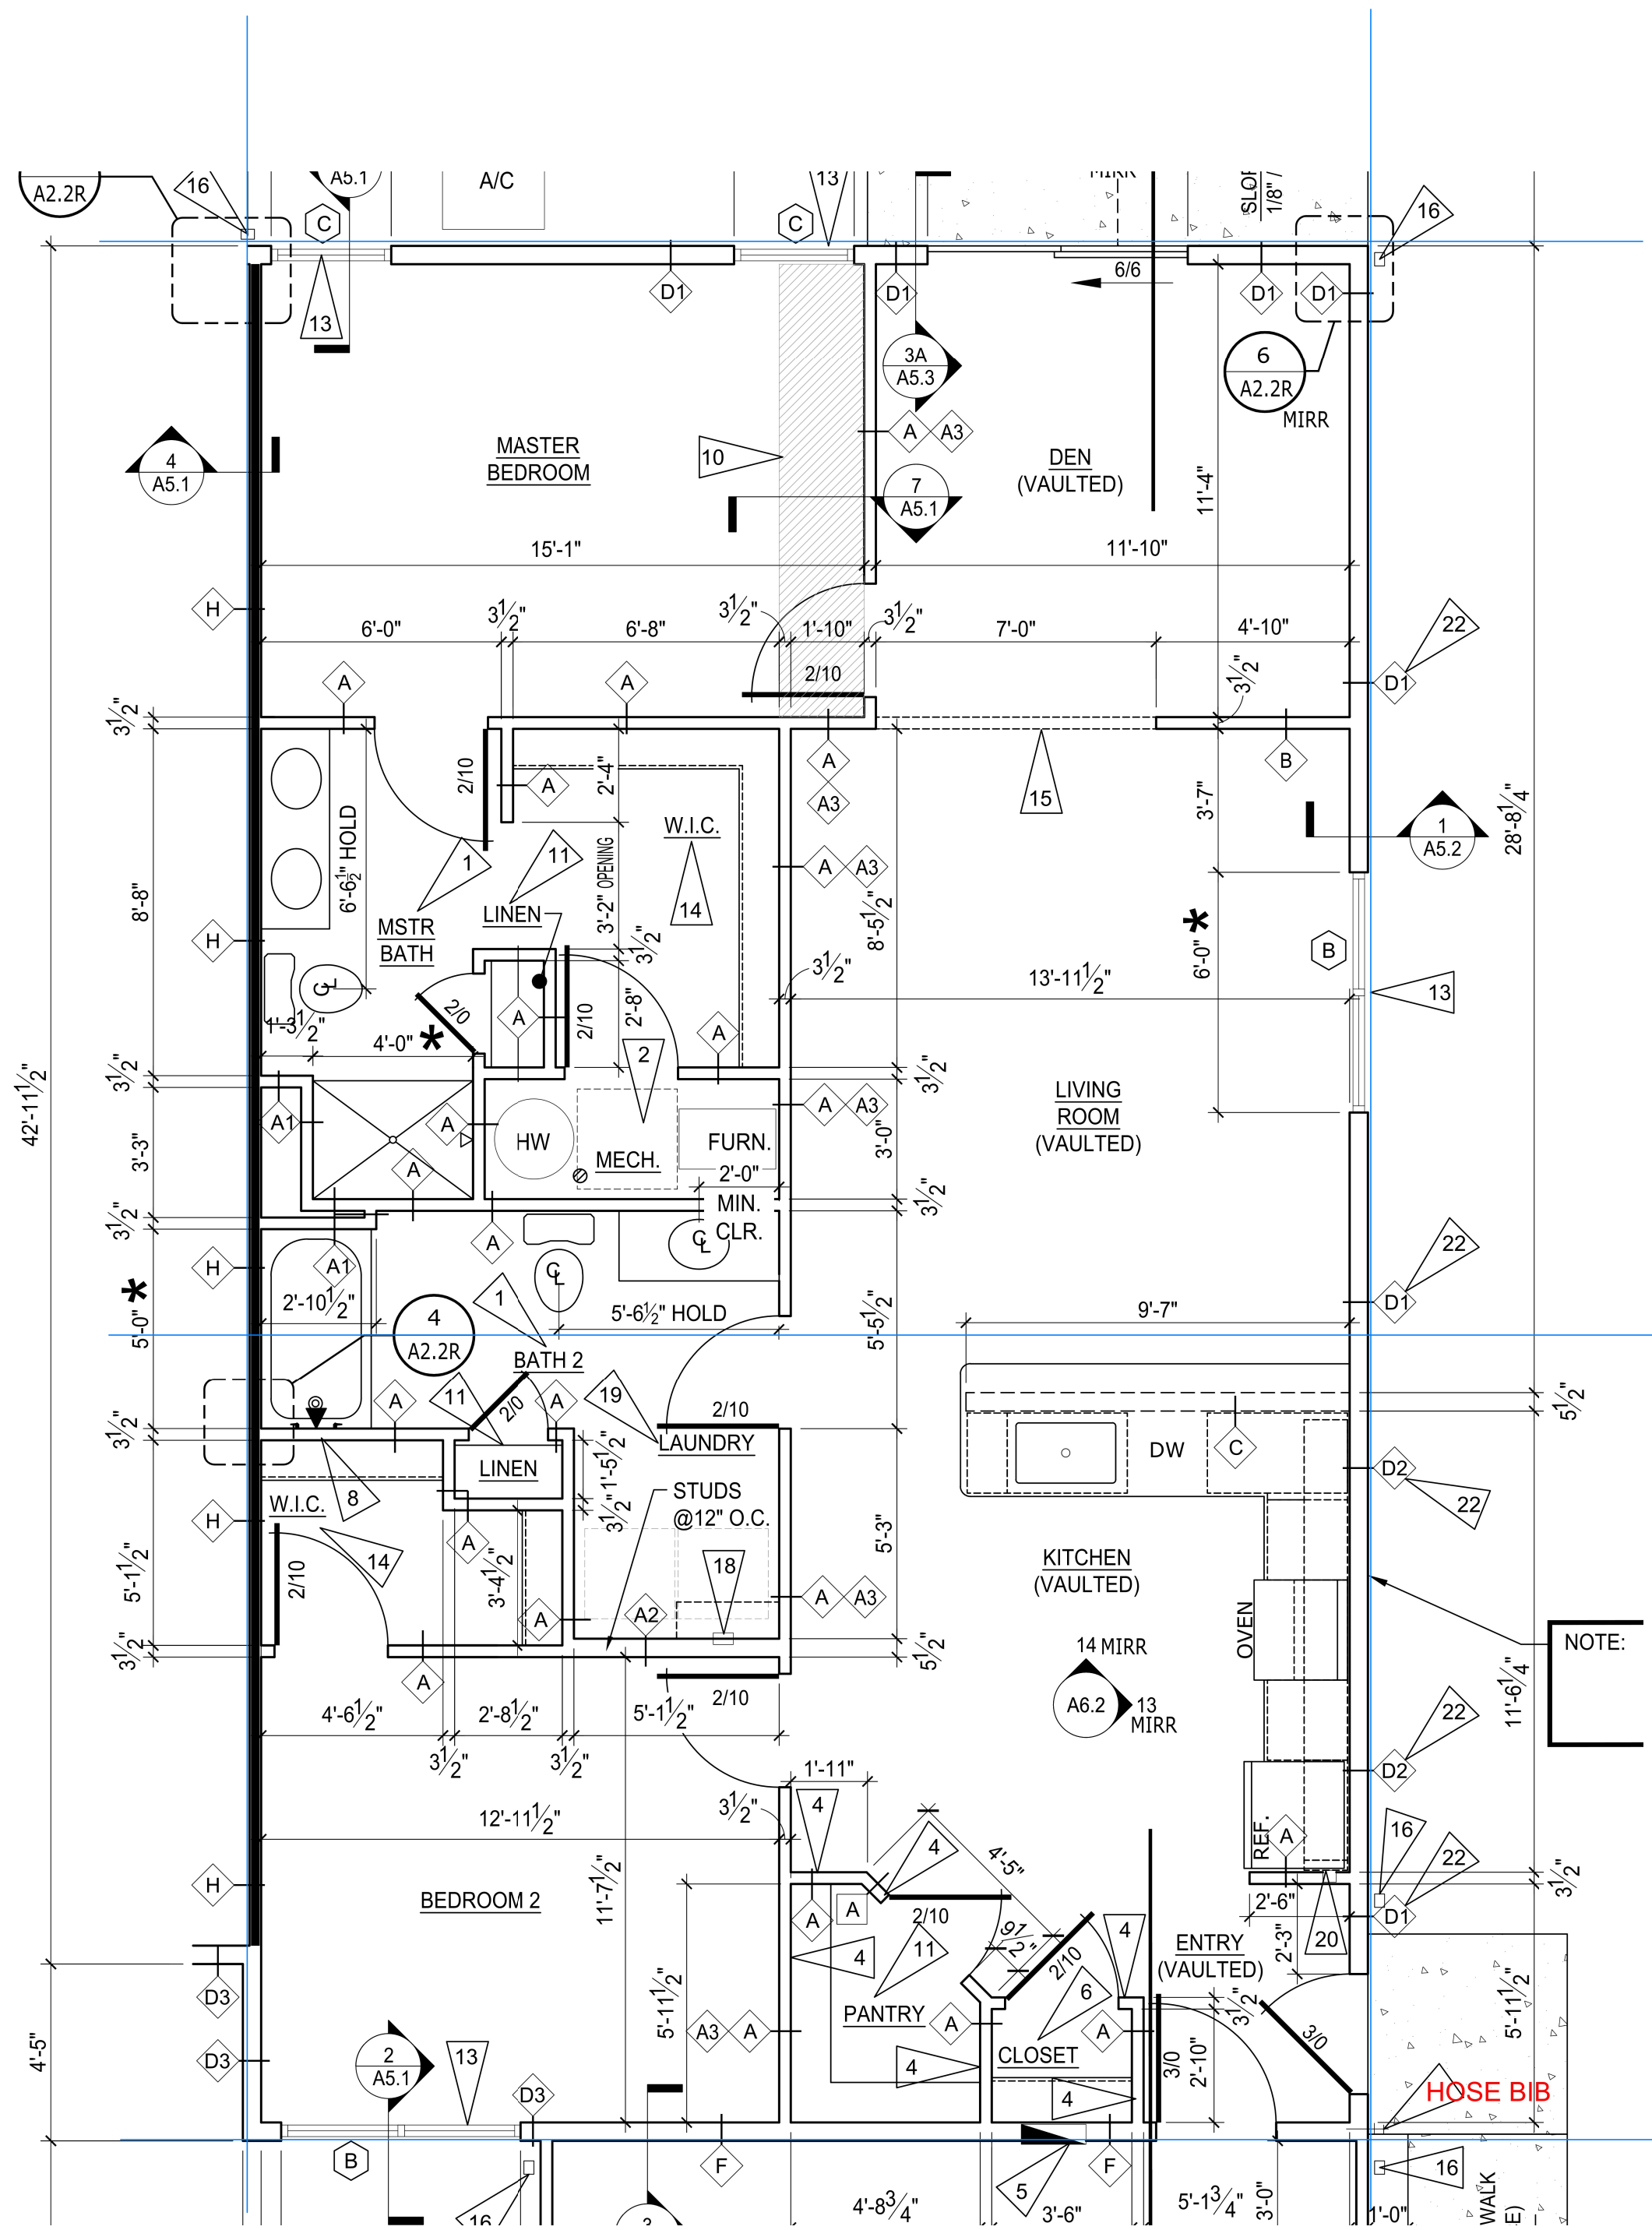

NOTES:

MUST install tub boxes for tub and shower traps !! Wait until gravel prepped

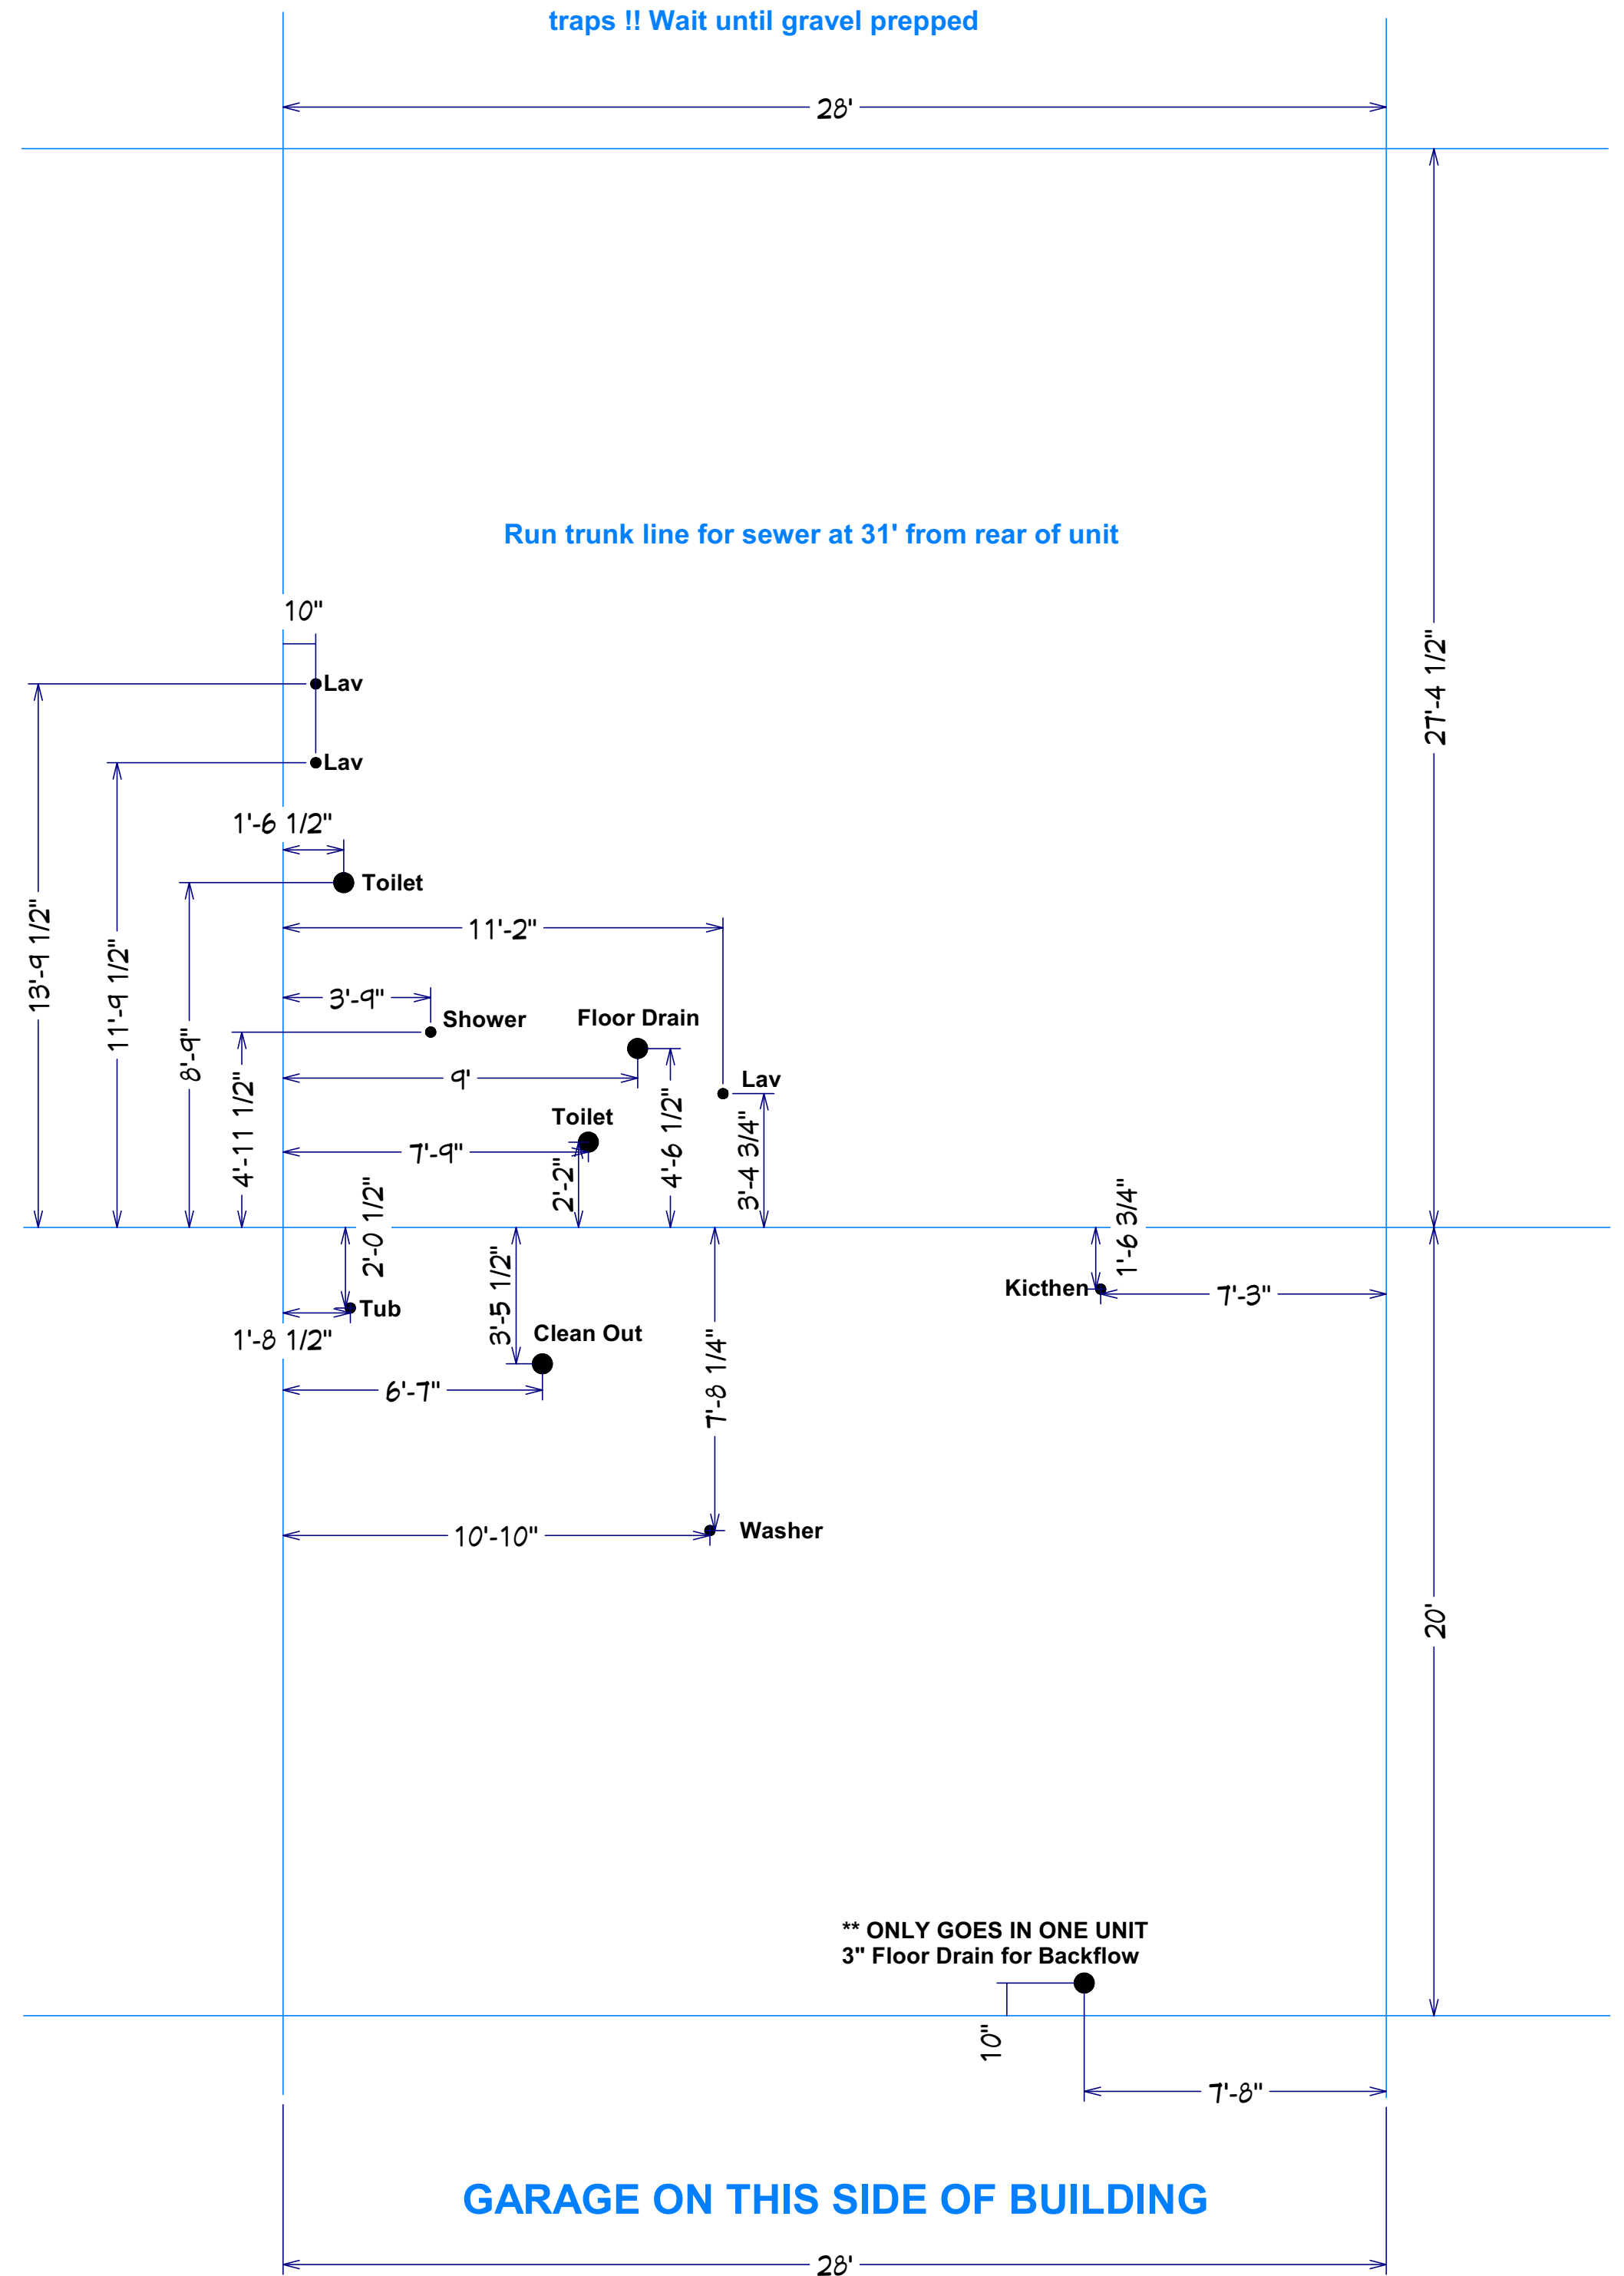


Run trunk line for sewer at 31' from rear of unit

**** ONLY GOES IN ONE UNIT
3\" Floor Drain for Backflow**


GARAGE ON THIS SIDE OF BUILDING

Meadowood Right PVC

GARAGE ON THIS SIDE OF BUILDING

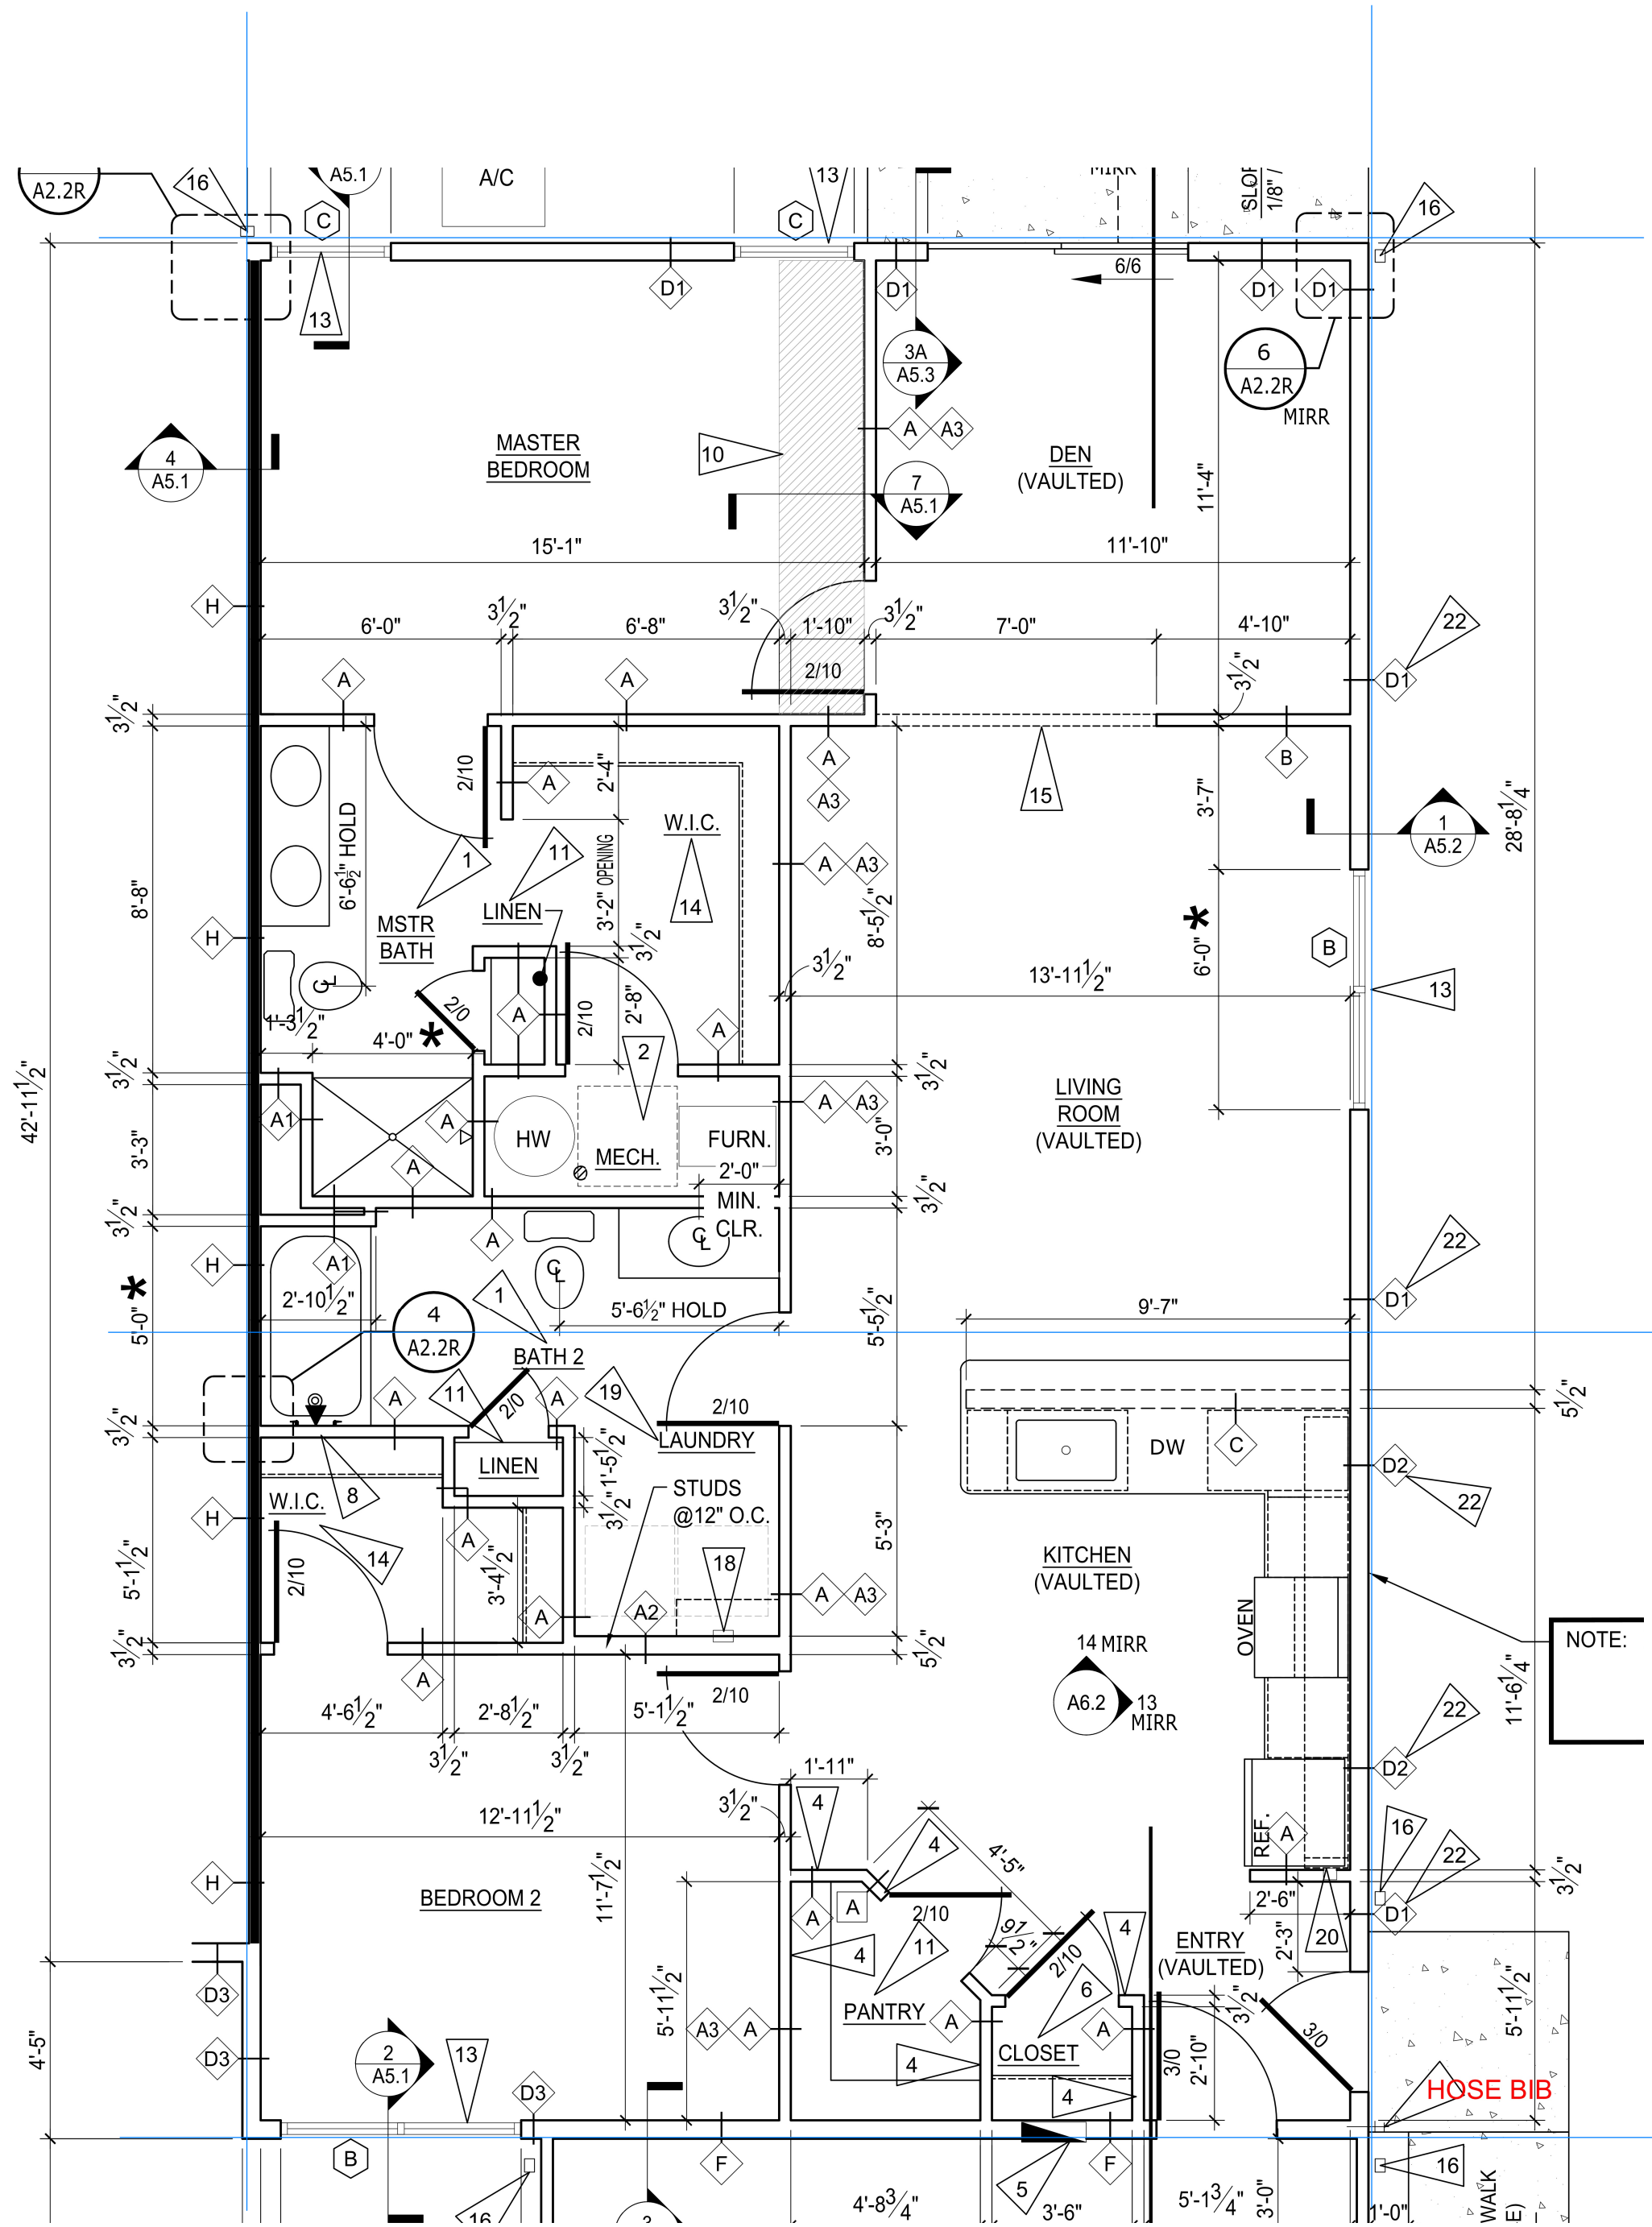

GARAGE ON THIS SIDE OF BUILDING

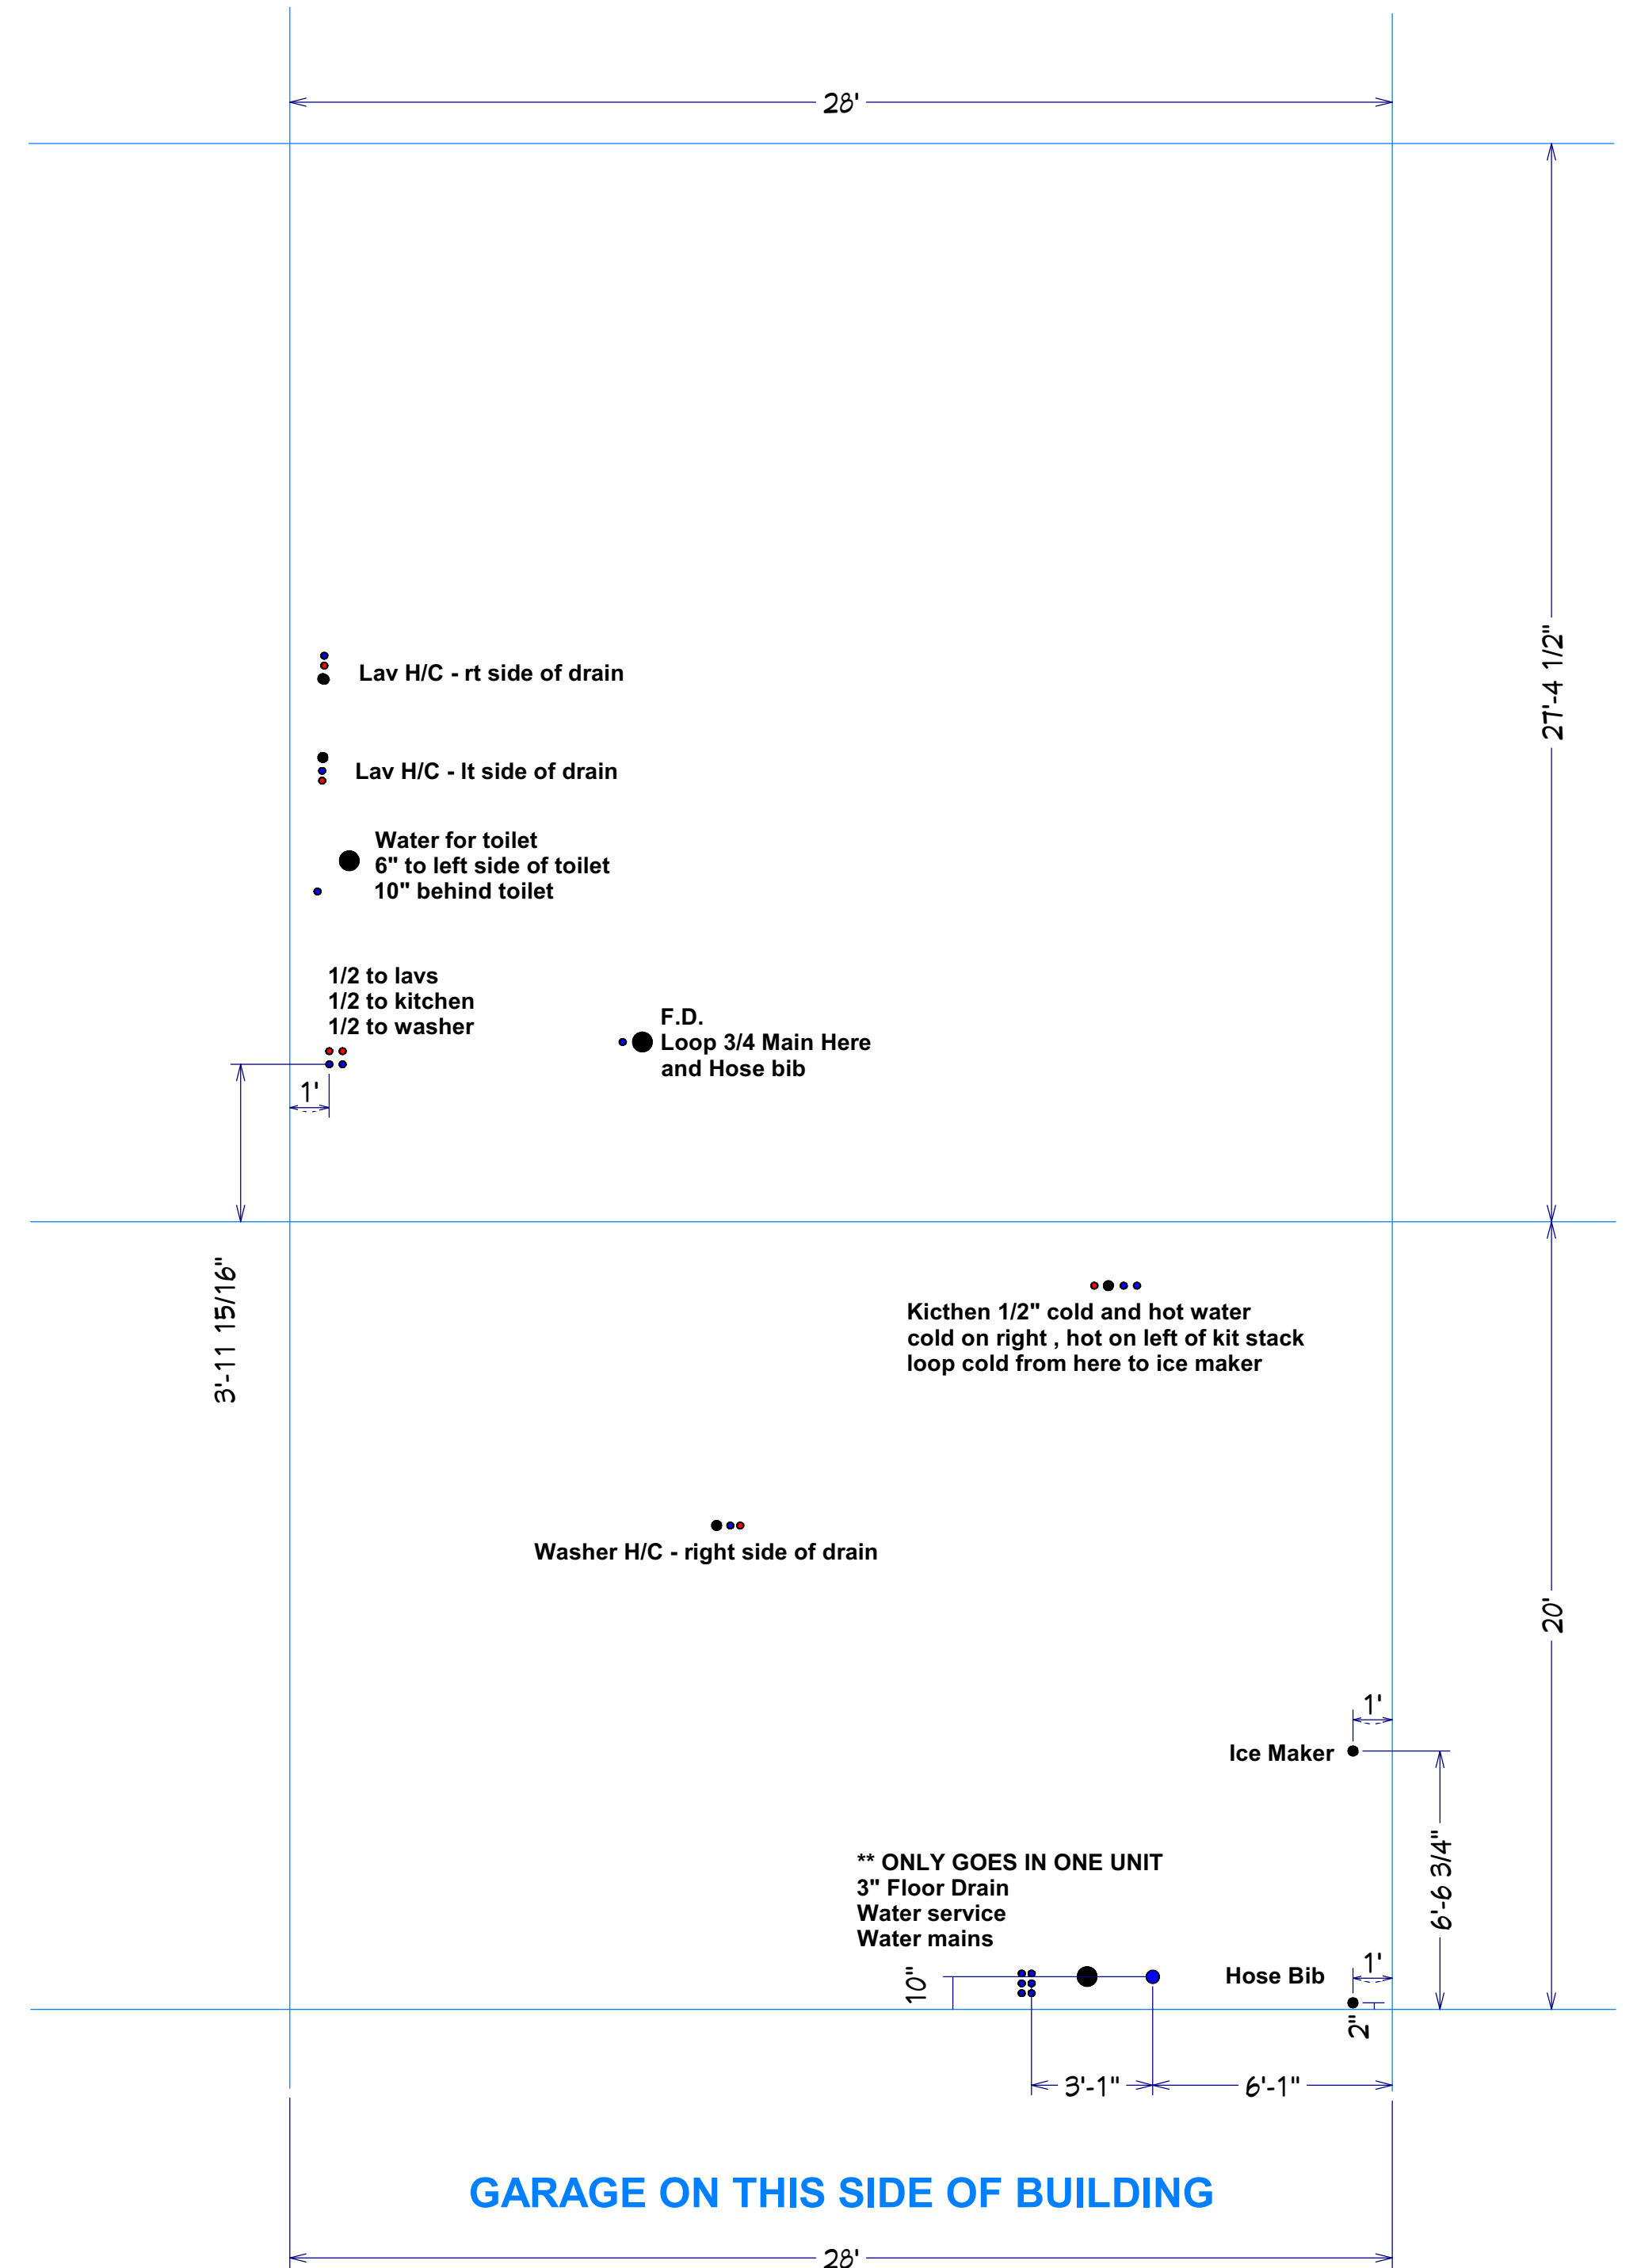

Meadowood Right WATER