



Redwood Miamisburg North Springboro Pike OH P1 Construction Site Plan

Building Order

J
A
GG
FF
H
B
G
C
F
D
E
EE


31 Buildings-141 Units

- Forestwood (37)
- Meadowood (24)
- Capewood (5)
- Willowood (12)
- Breezewood (59)
- Breezewood SR (4)
- High Profile Side
- Building Step

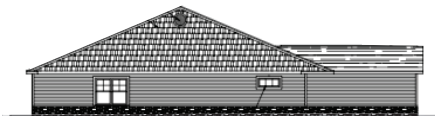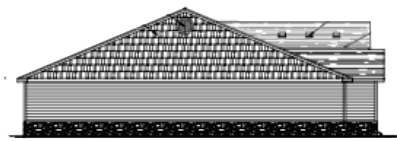

BUILDING F


- 1 - Meadowood Left
- 1 - Forestwood Left
- 1 - Meadowood Right

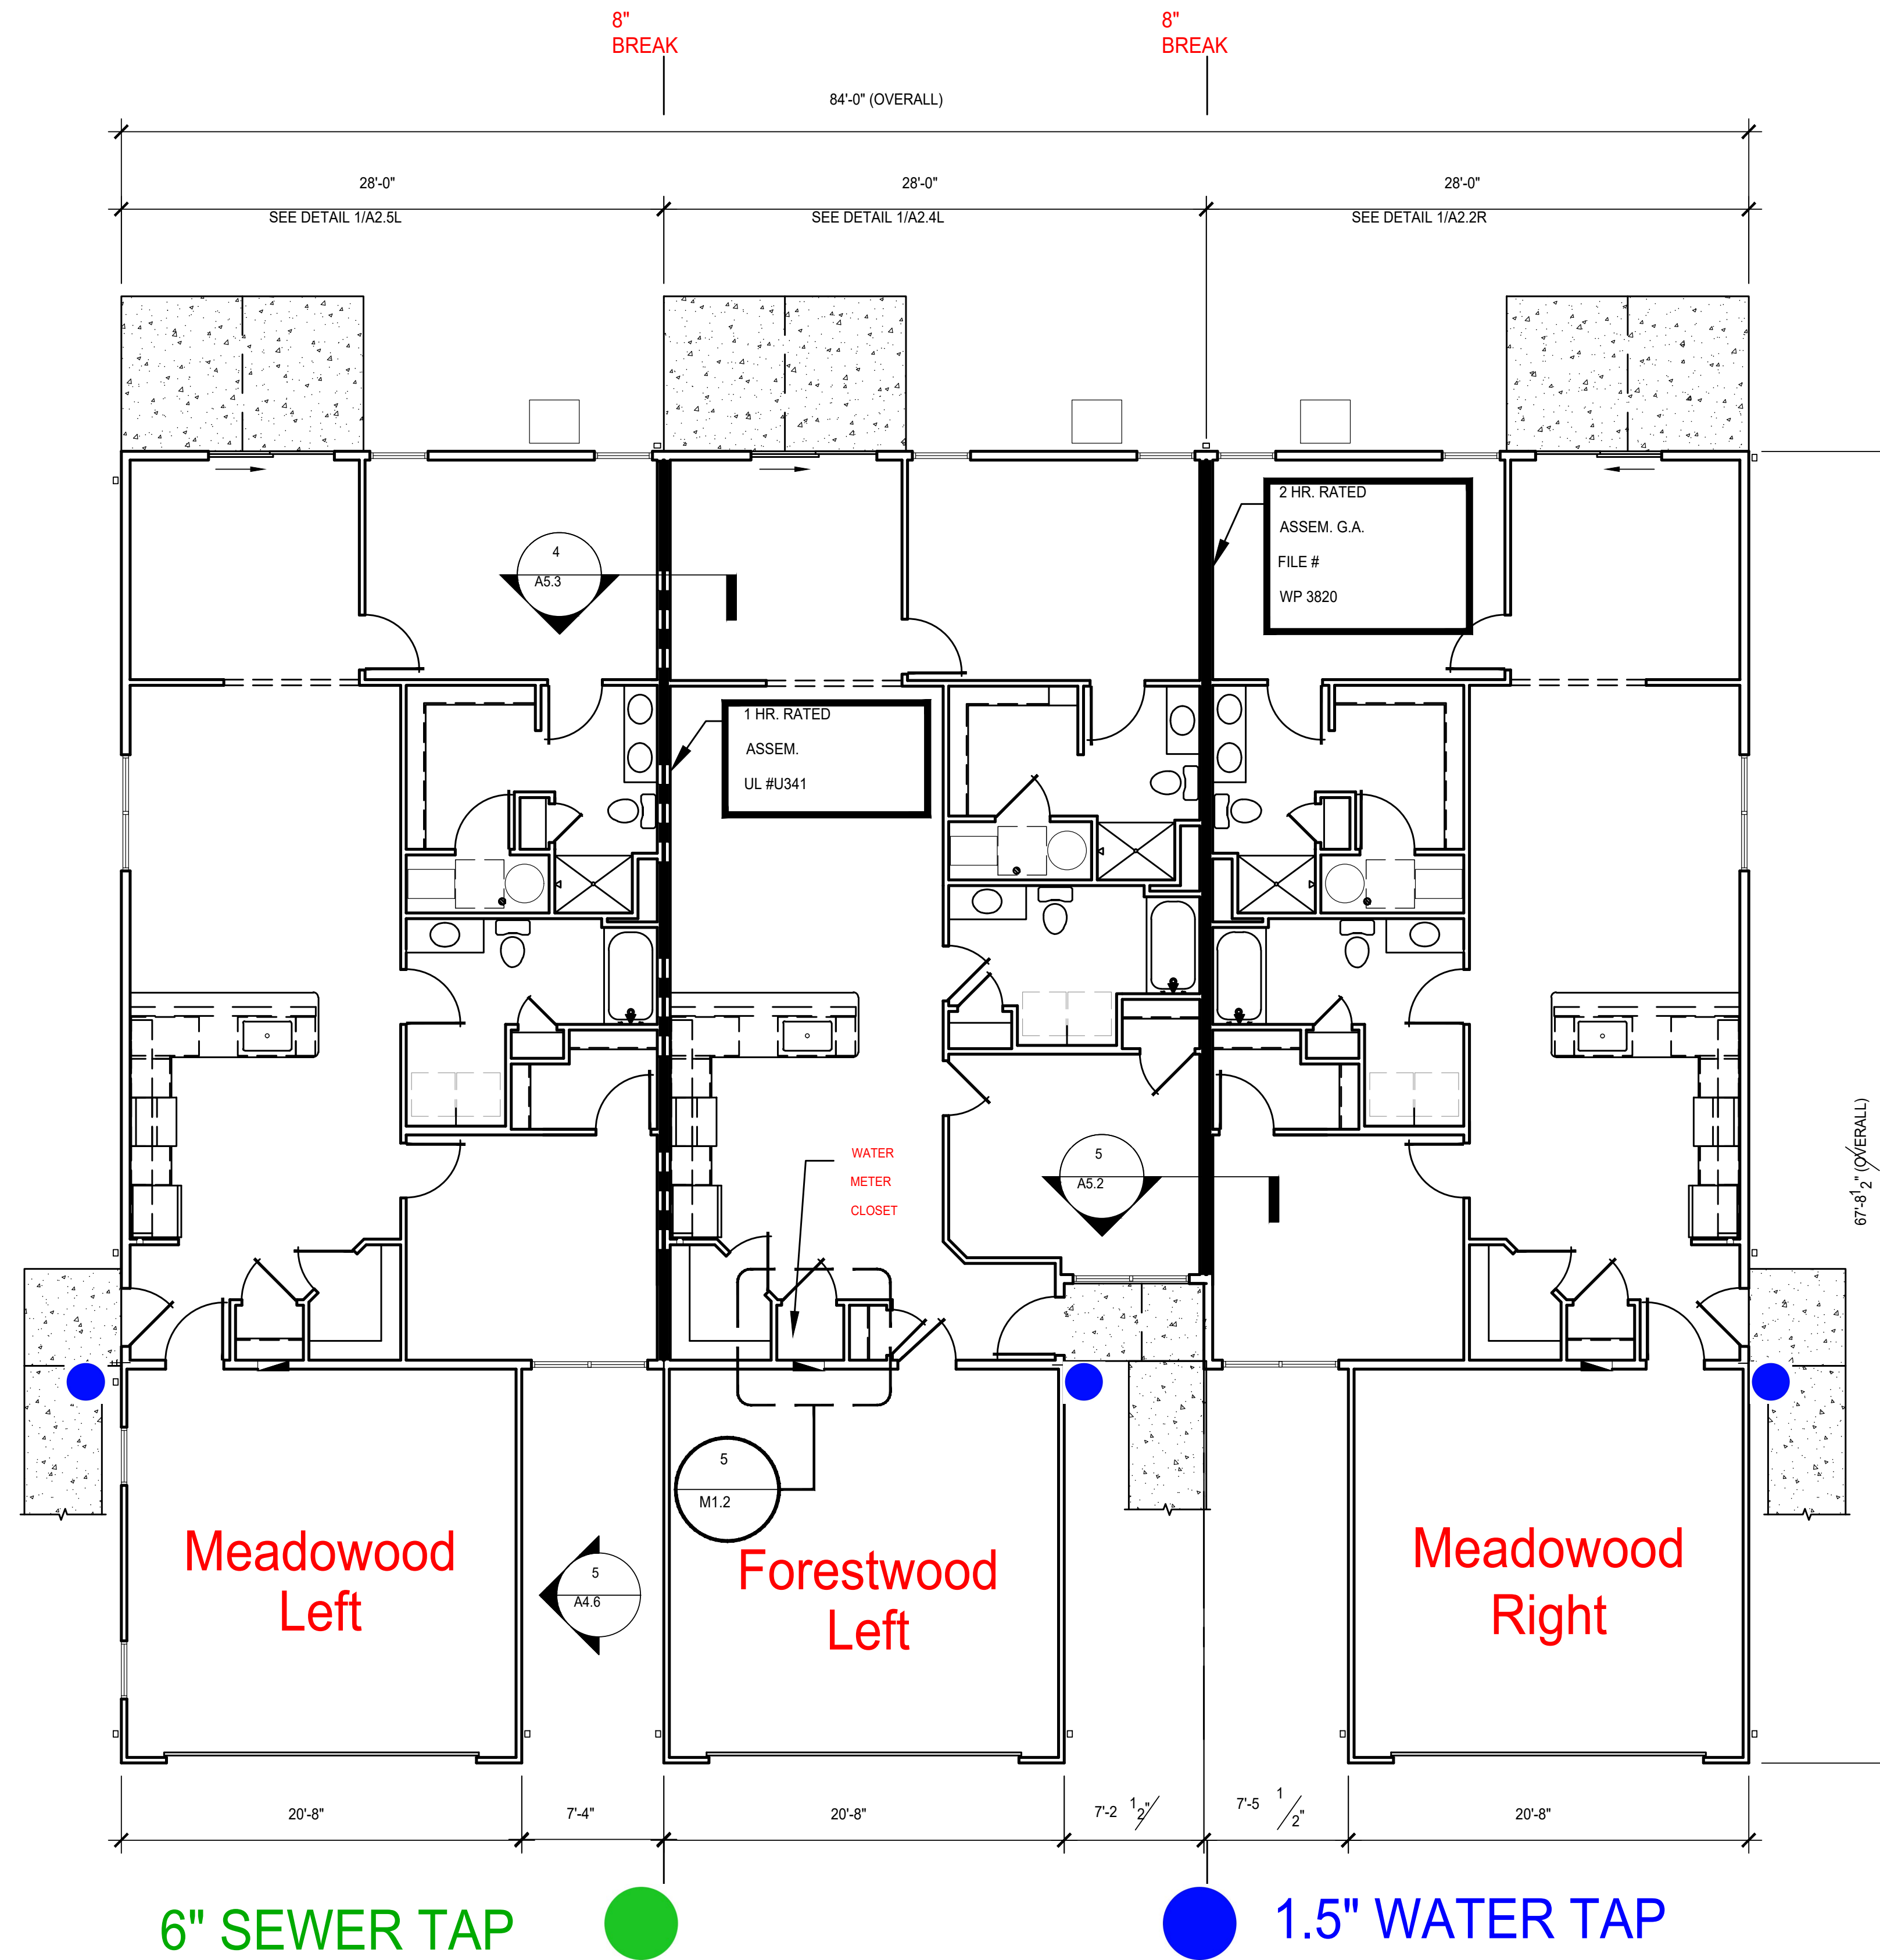

REVISIONS

phone 330.666.5770
 fax 330.666.8812
MPG
 MANN • PARSONS • GRAY ARCHITECTS
 3660 Embassy Parkway Fairlawn, OH 44333
 mpg-architects.com


OVERALL FLOOR PLANS - BLDGS.: E, F
 PROJECT #: 33521
 DATE: JULY 27, 2022
REDWOOD MIAMISBURG
 MIAMISBURG OH, 45449

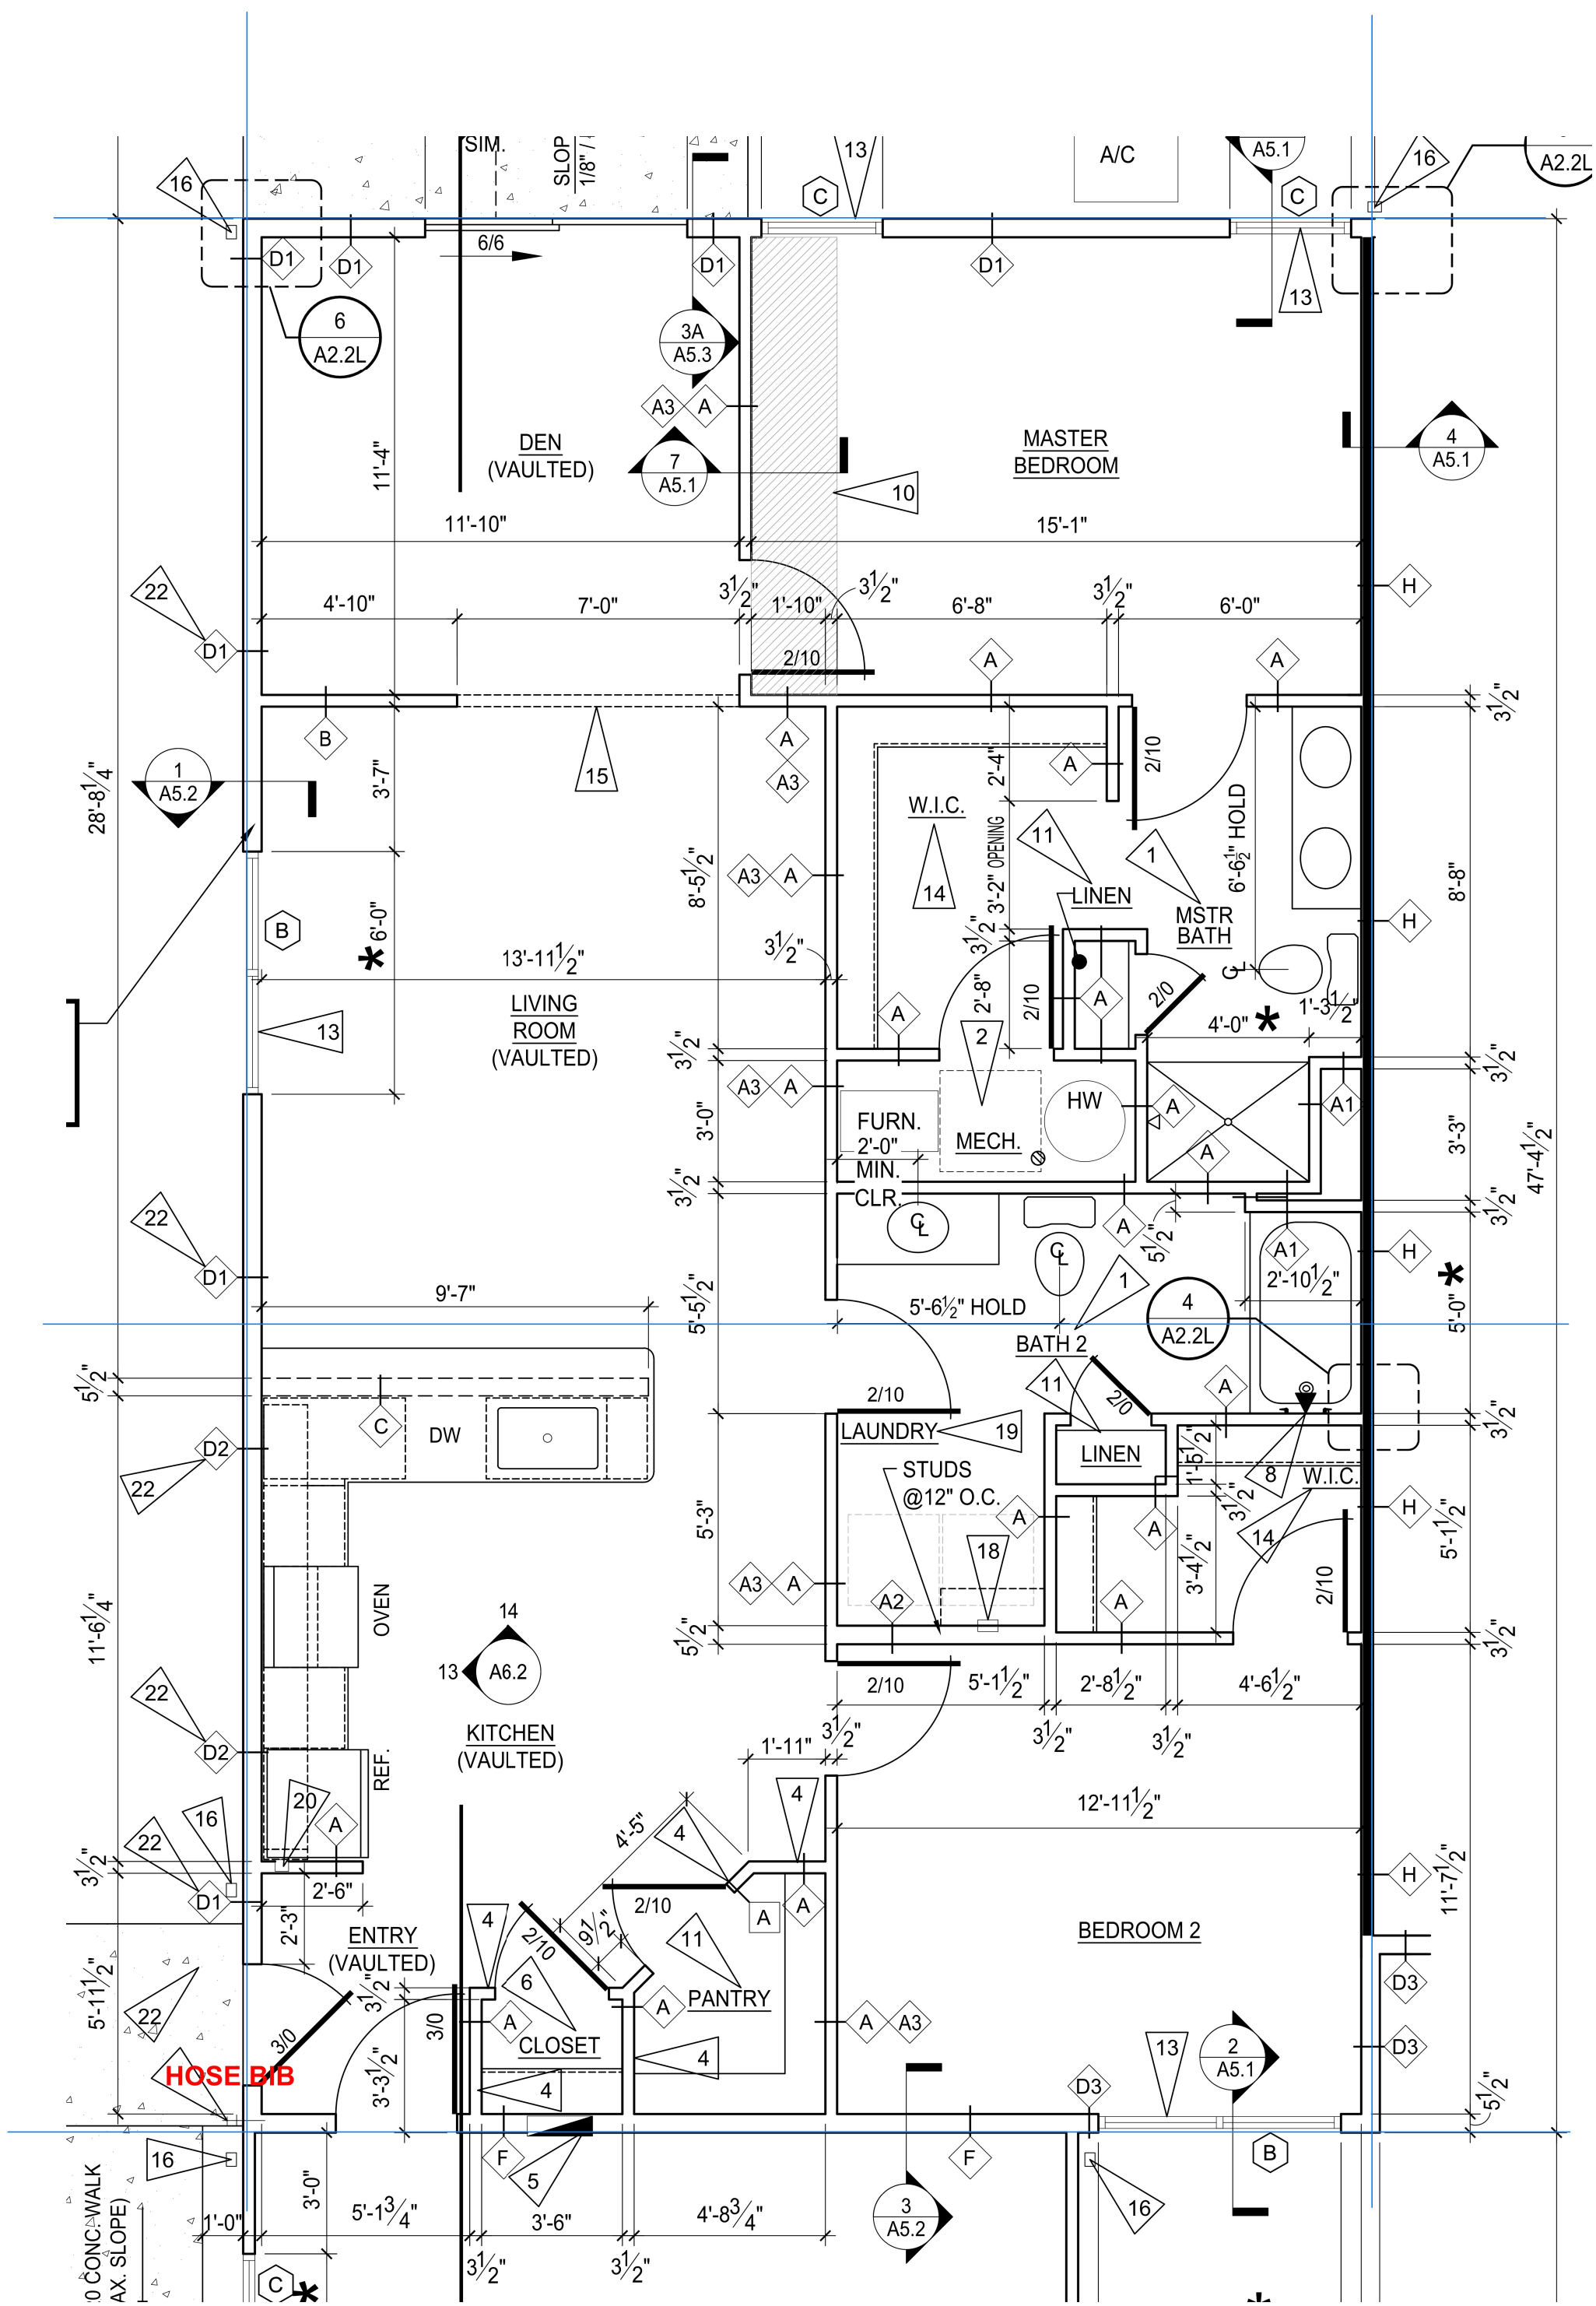

GARAGE ON THIS SIDE OF BUILDING

NOTES:

MUST install tub boxes for tub and shower traps !! Wait until gravel prepped

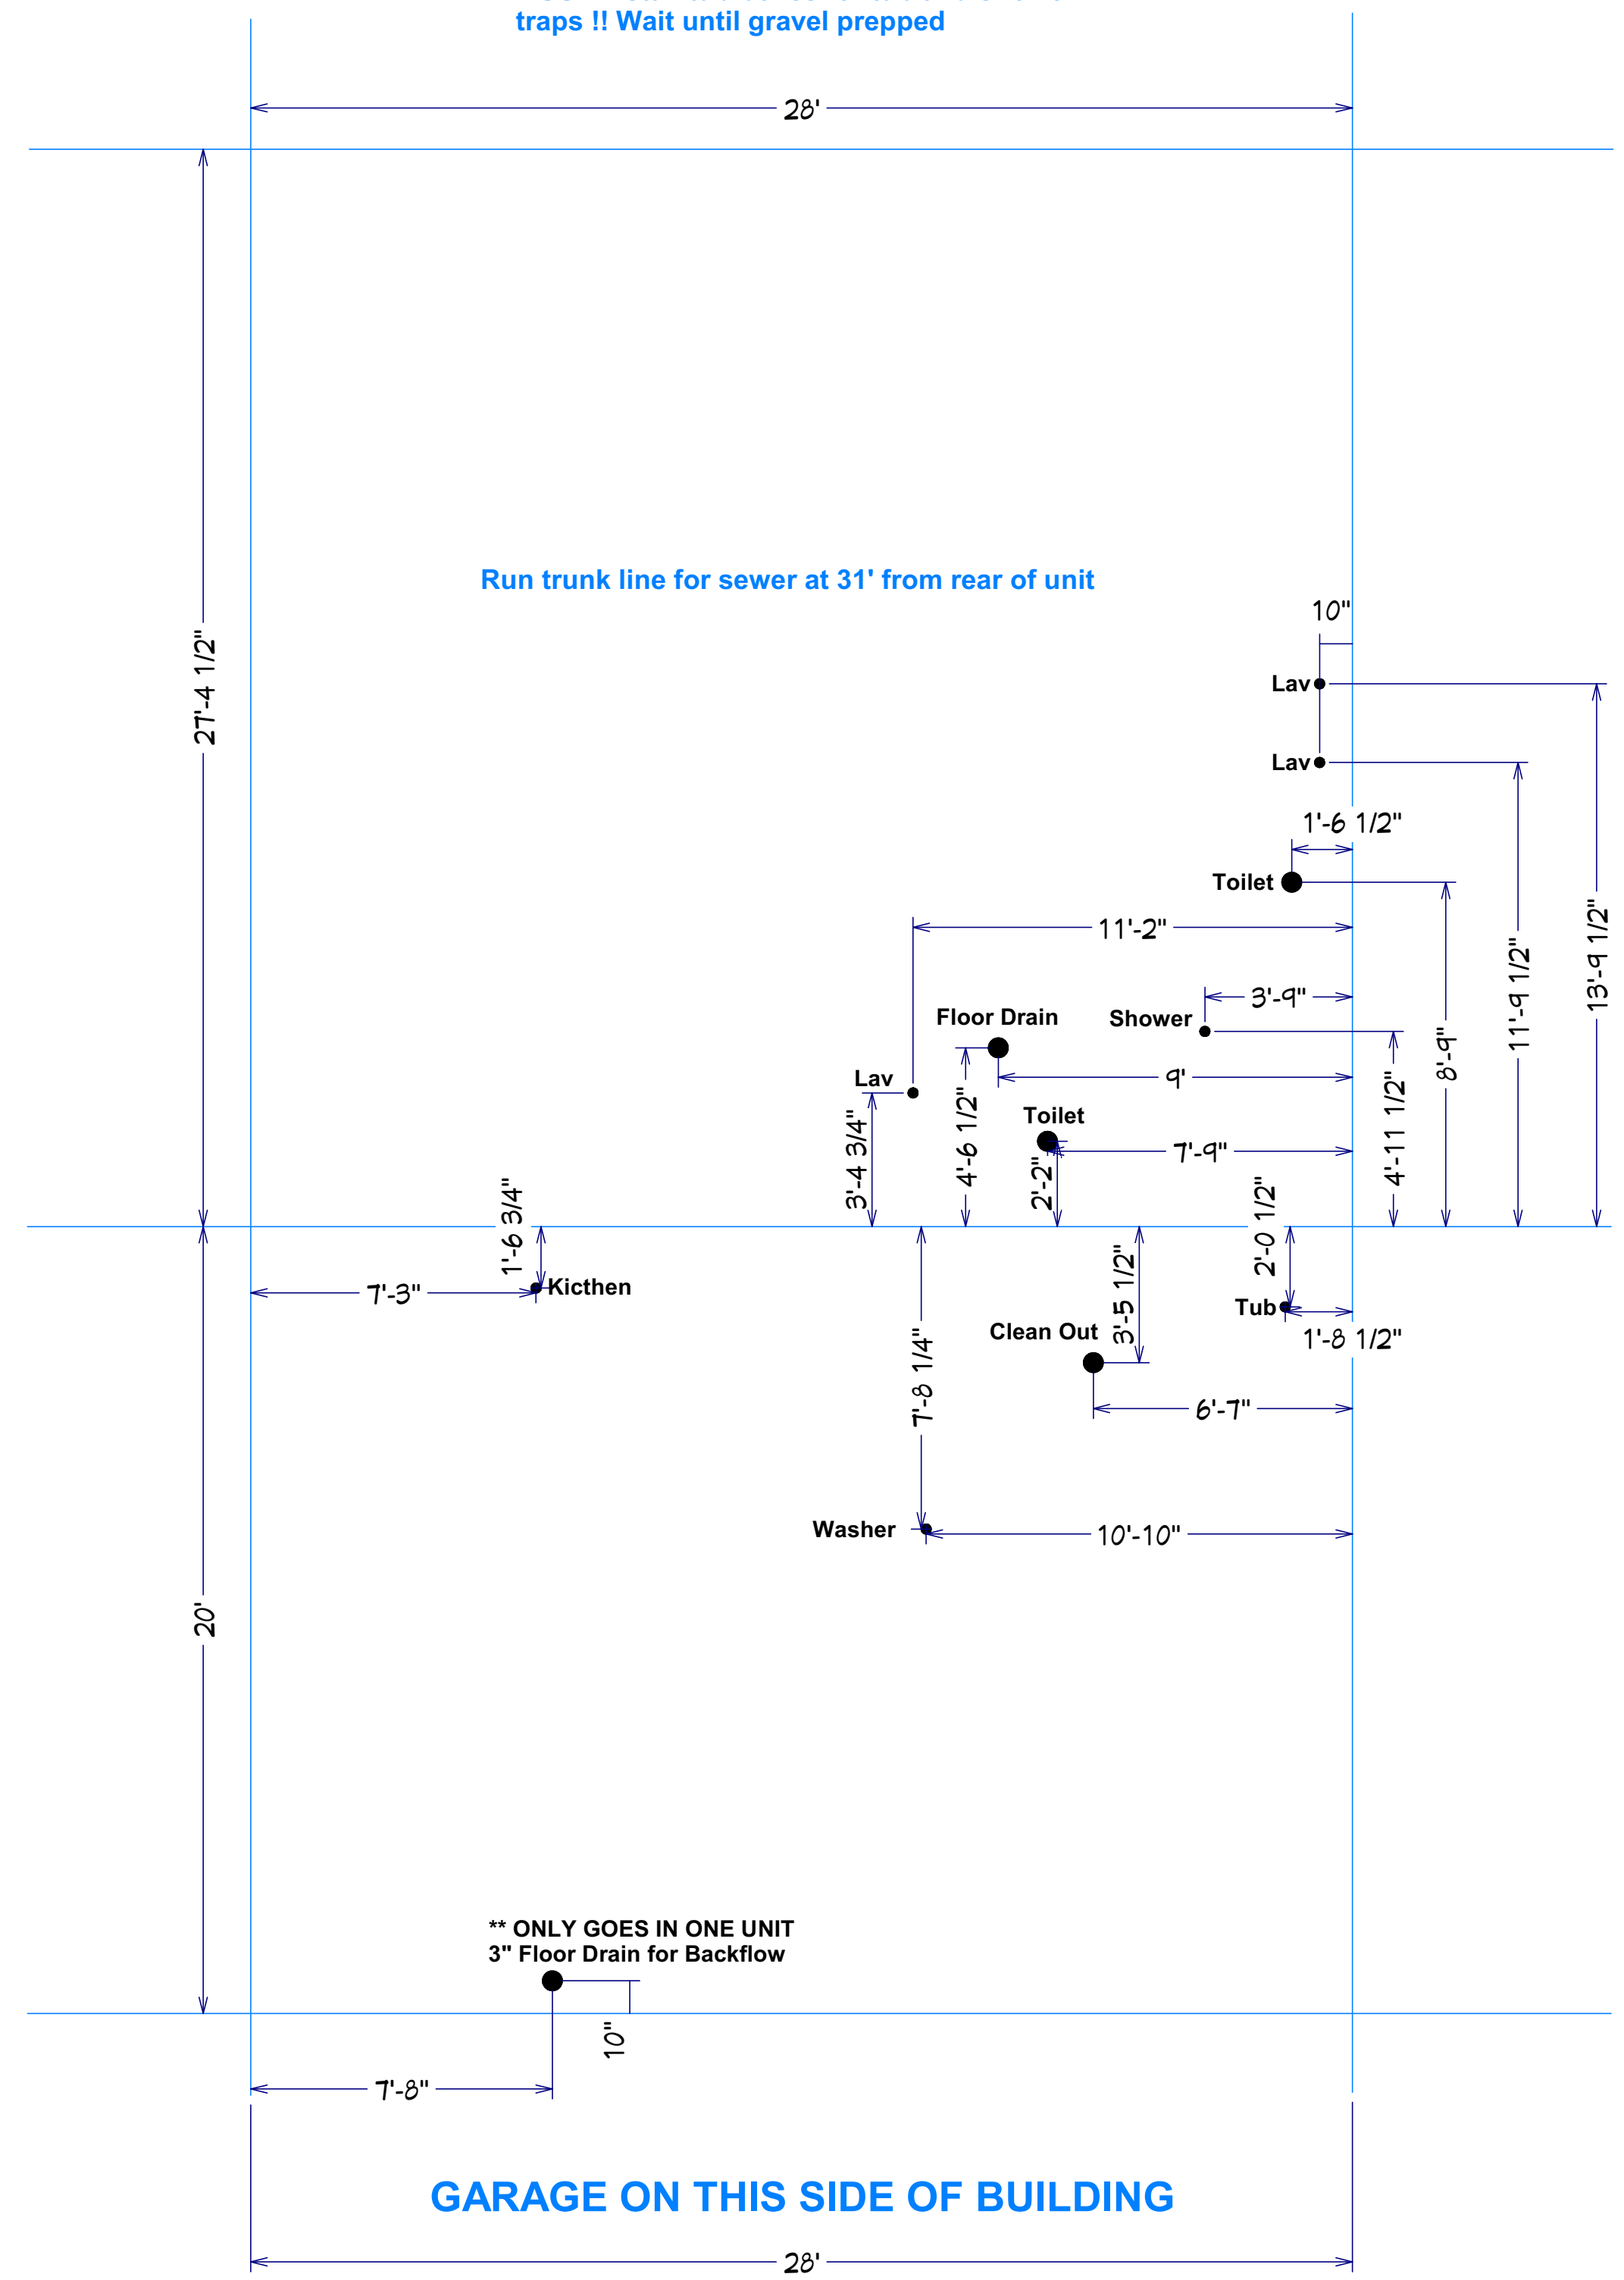


Run trunk line for sewer at 31' from rear of unit


**** ONLY GOES IN ONE UNIT
3" Floor Drain for Backflow**

GARAGE ON THIS SIDE OF BUILDING

Meadowood Left PVC

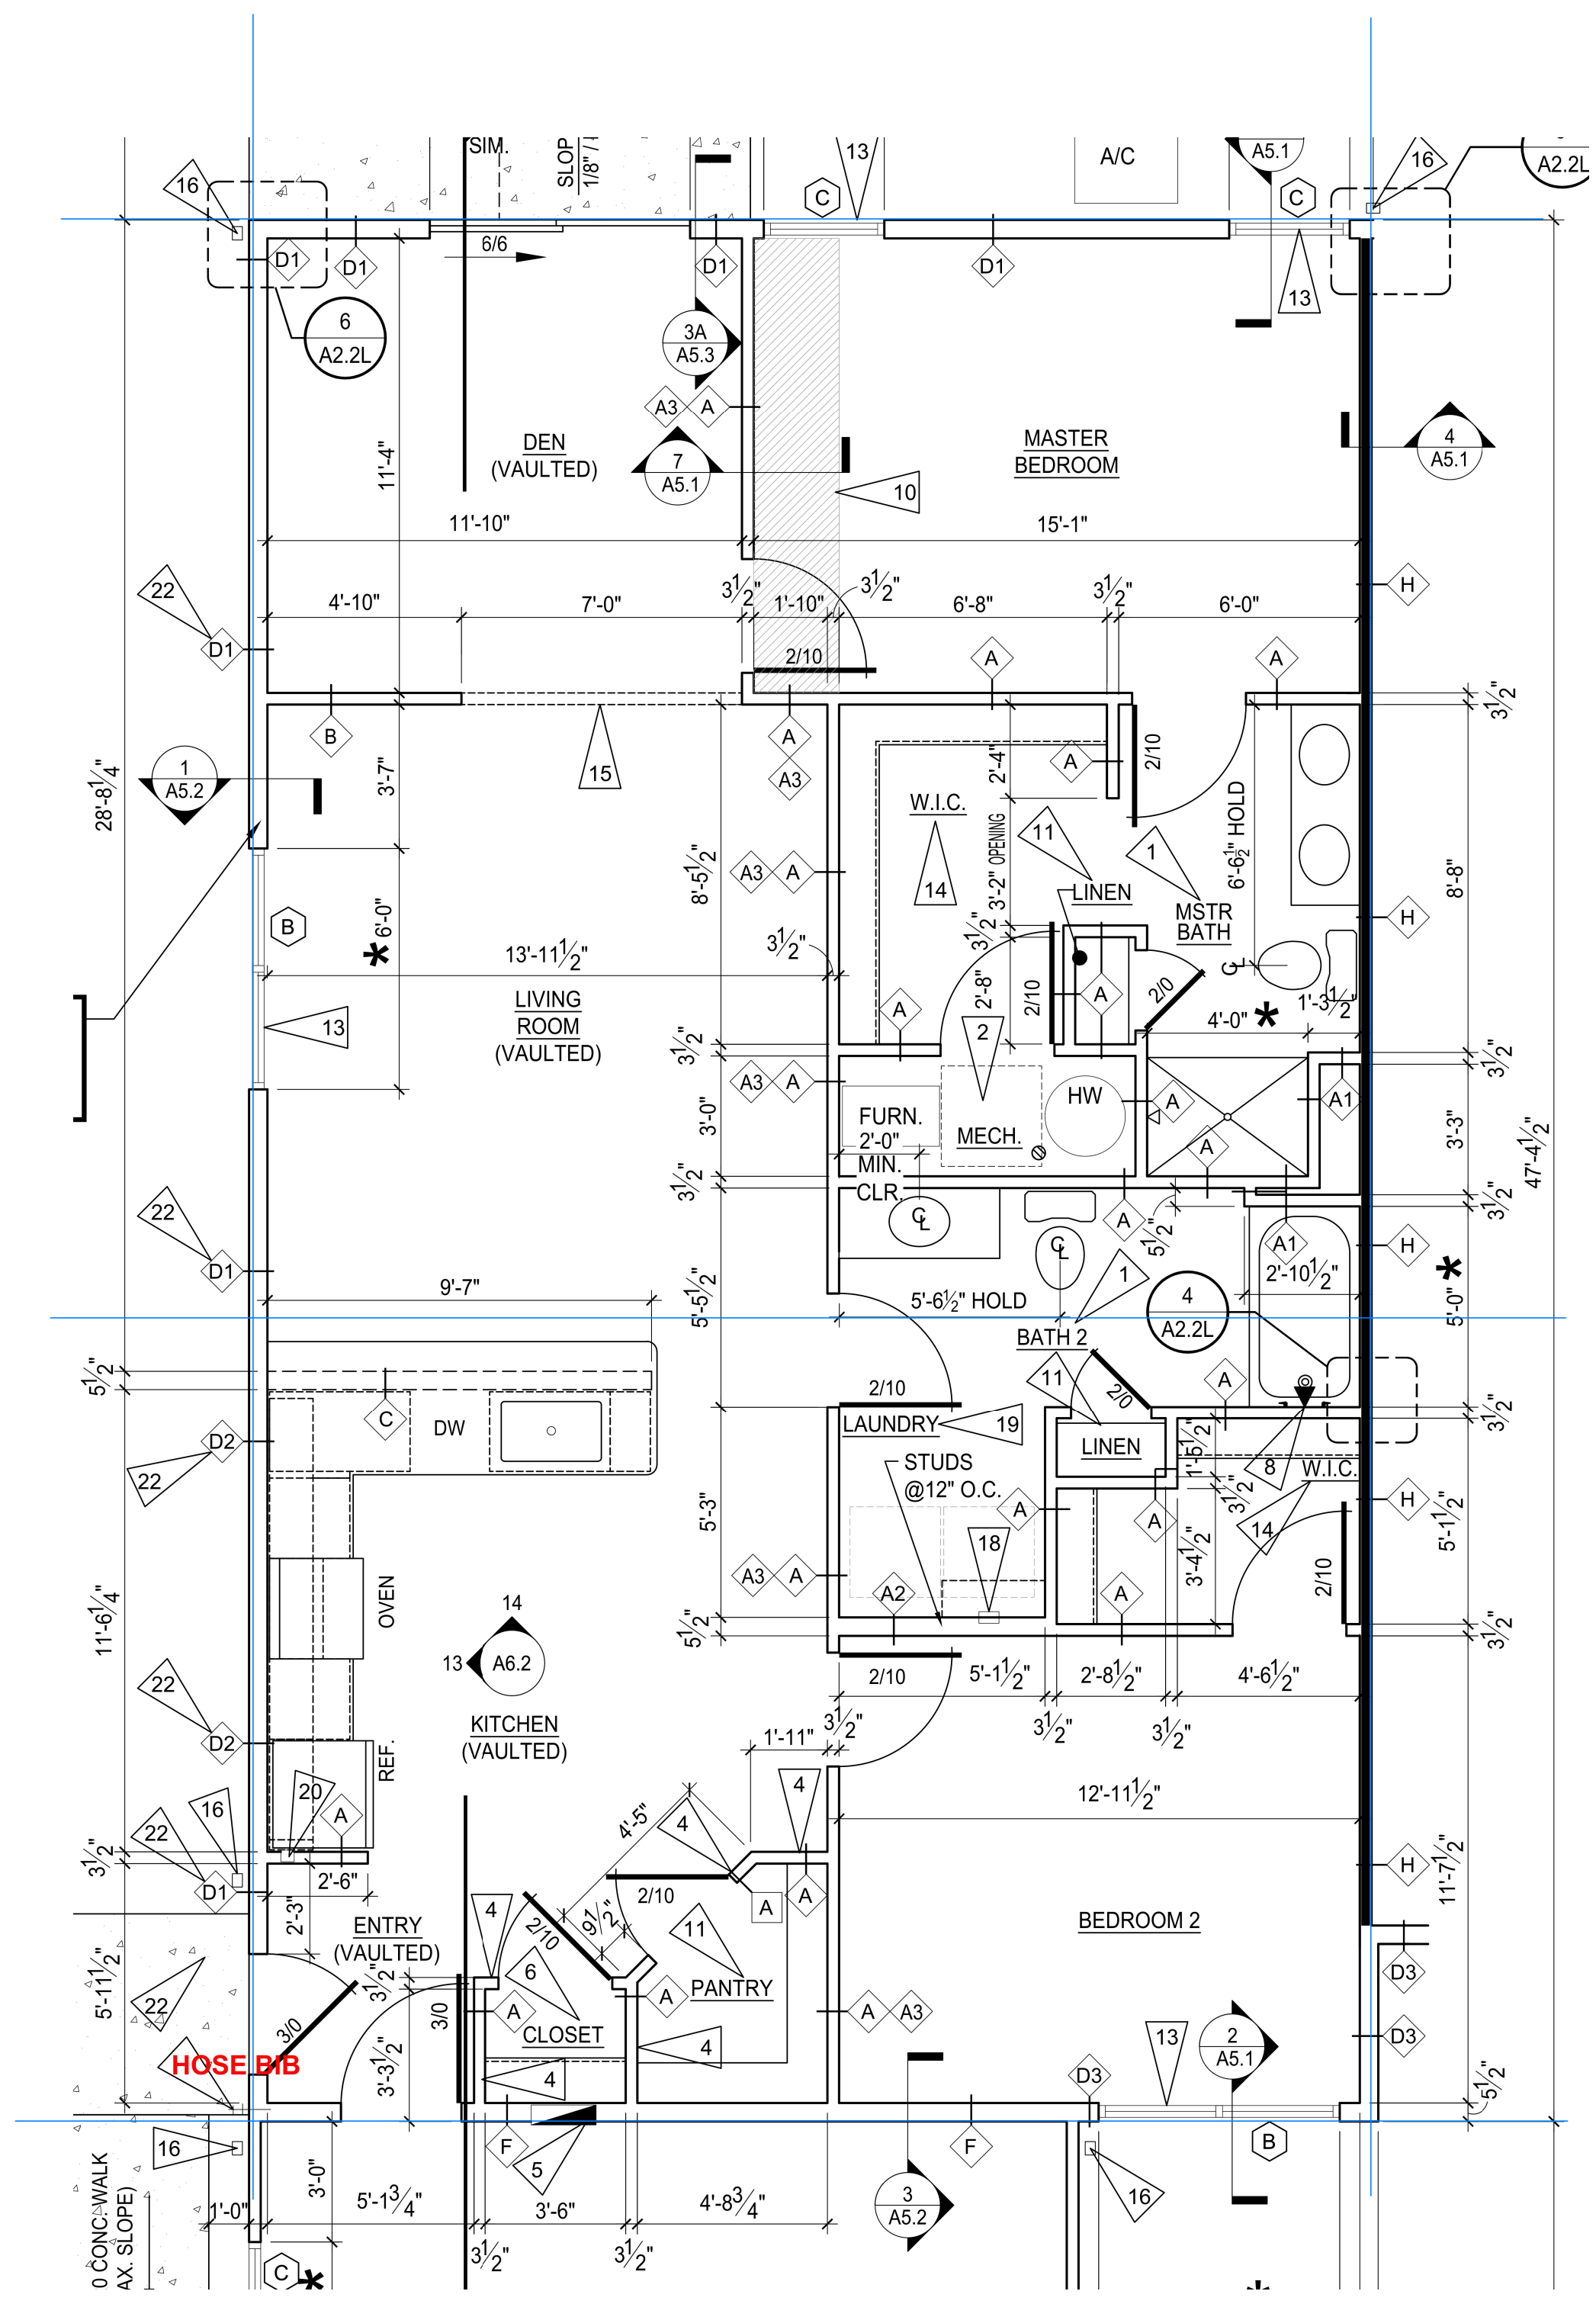


GARAGE ON THIS SIDE OF BUILDING

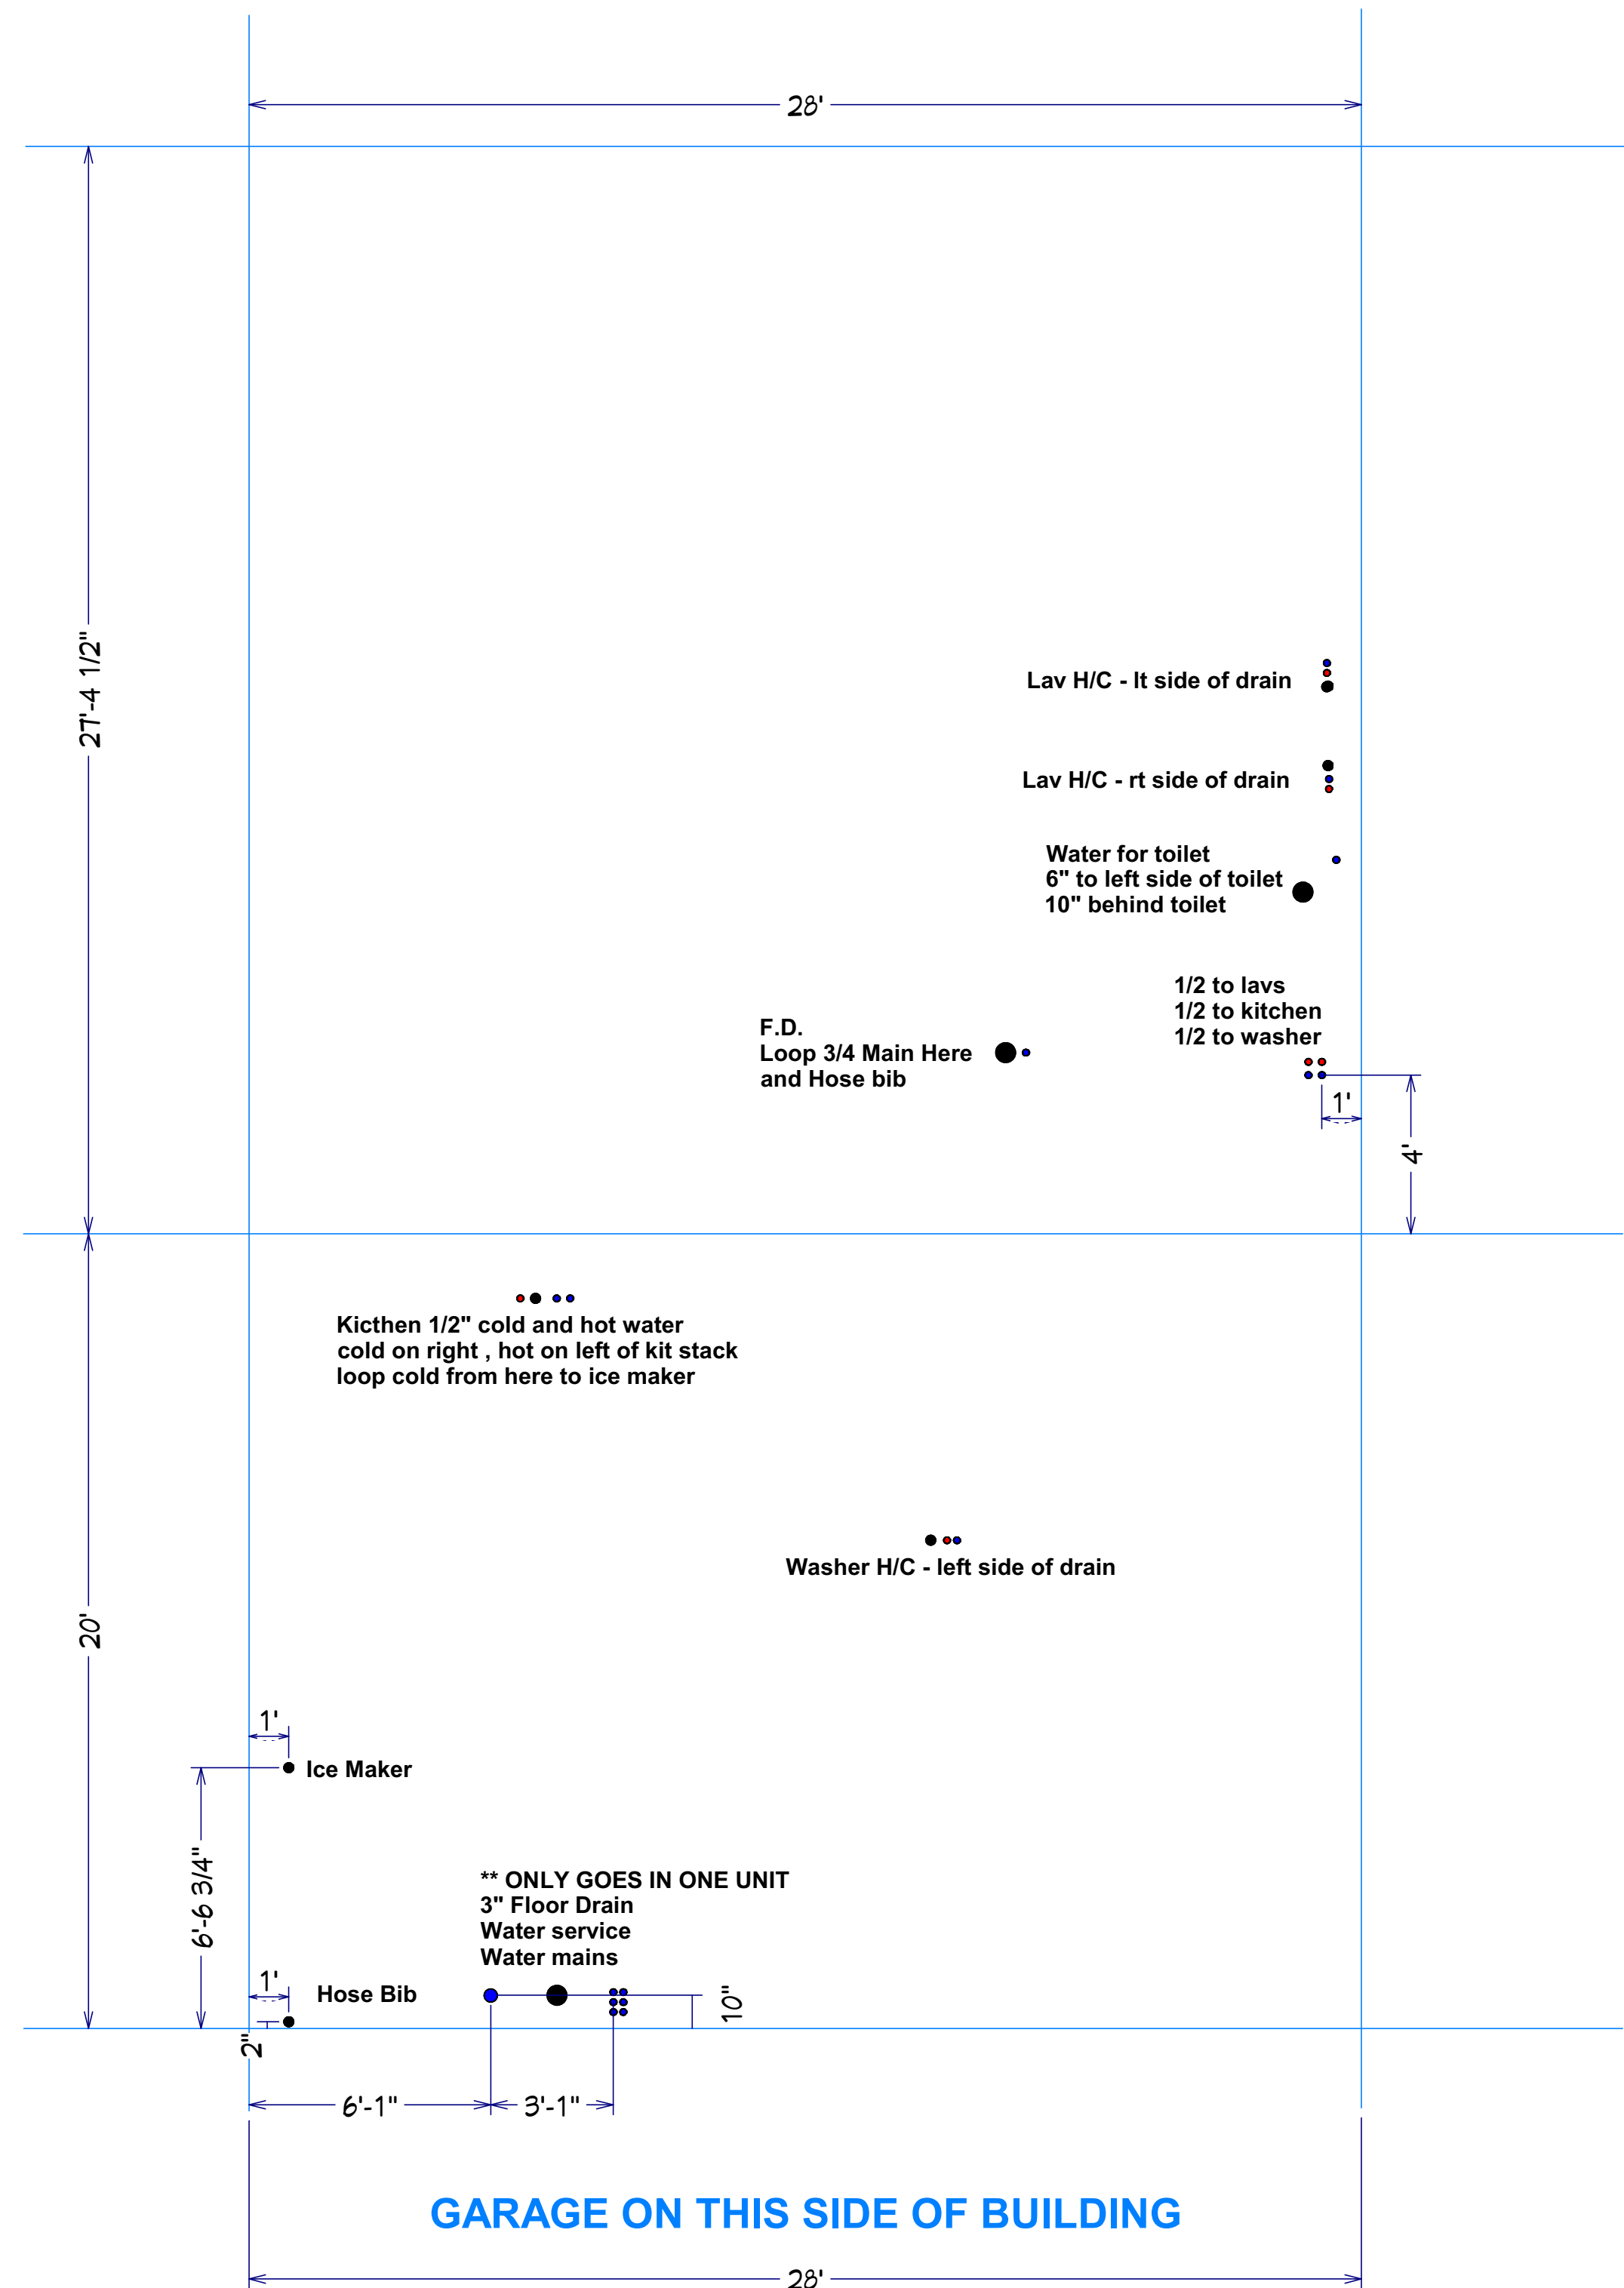

GARAGE ON THIS SIDE OF BUILDING


Meadowood Left WATER

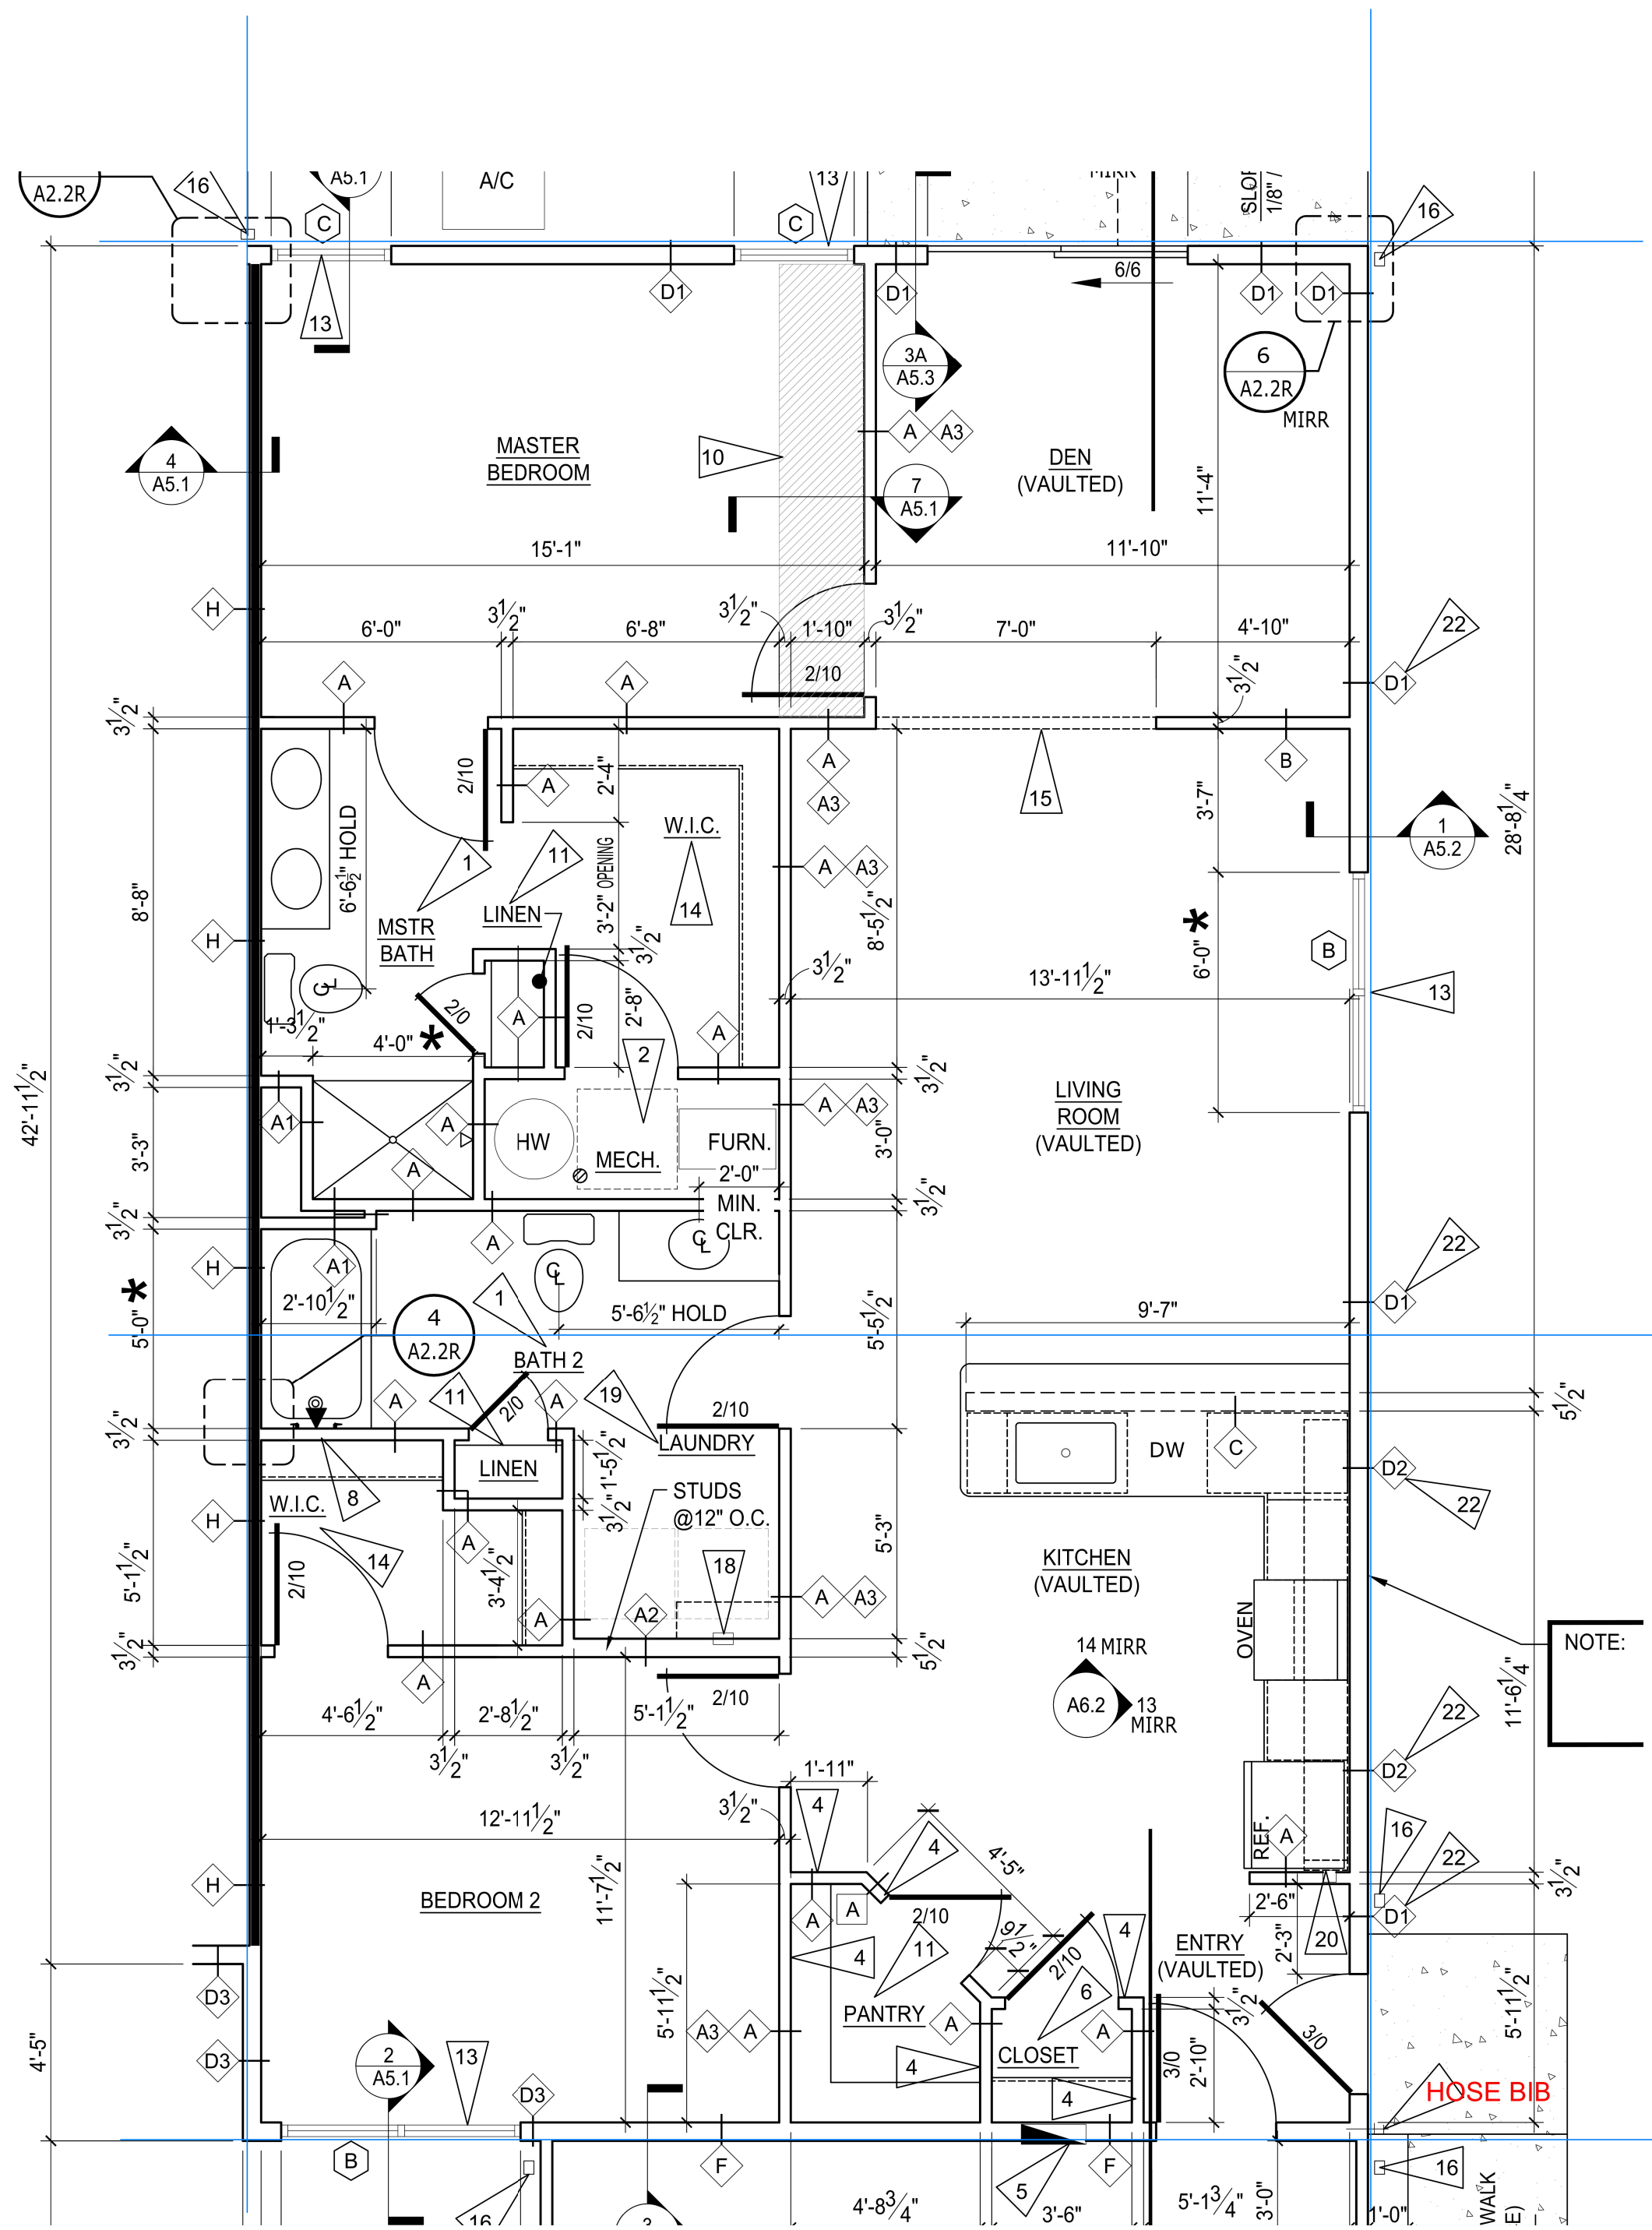

NOTES:

MUST install tub boxes for tub and shower traps !! Wait until gravel prepped

Run trunk line for sewer at 31' from rear of unit

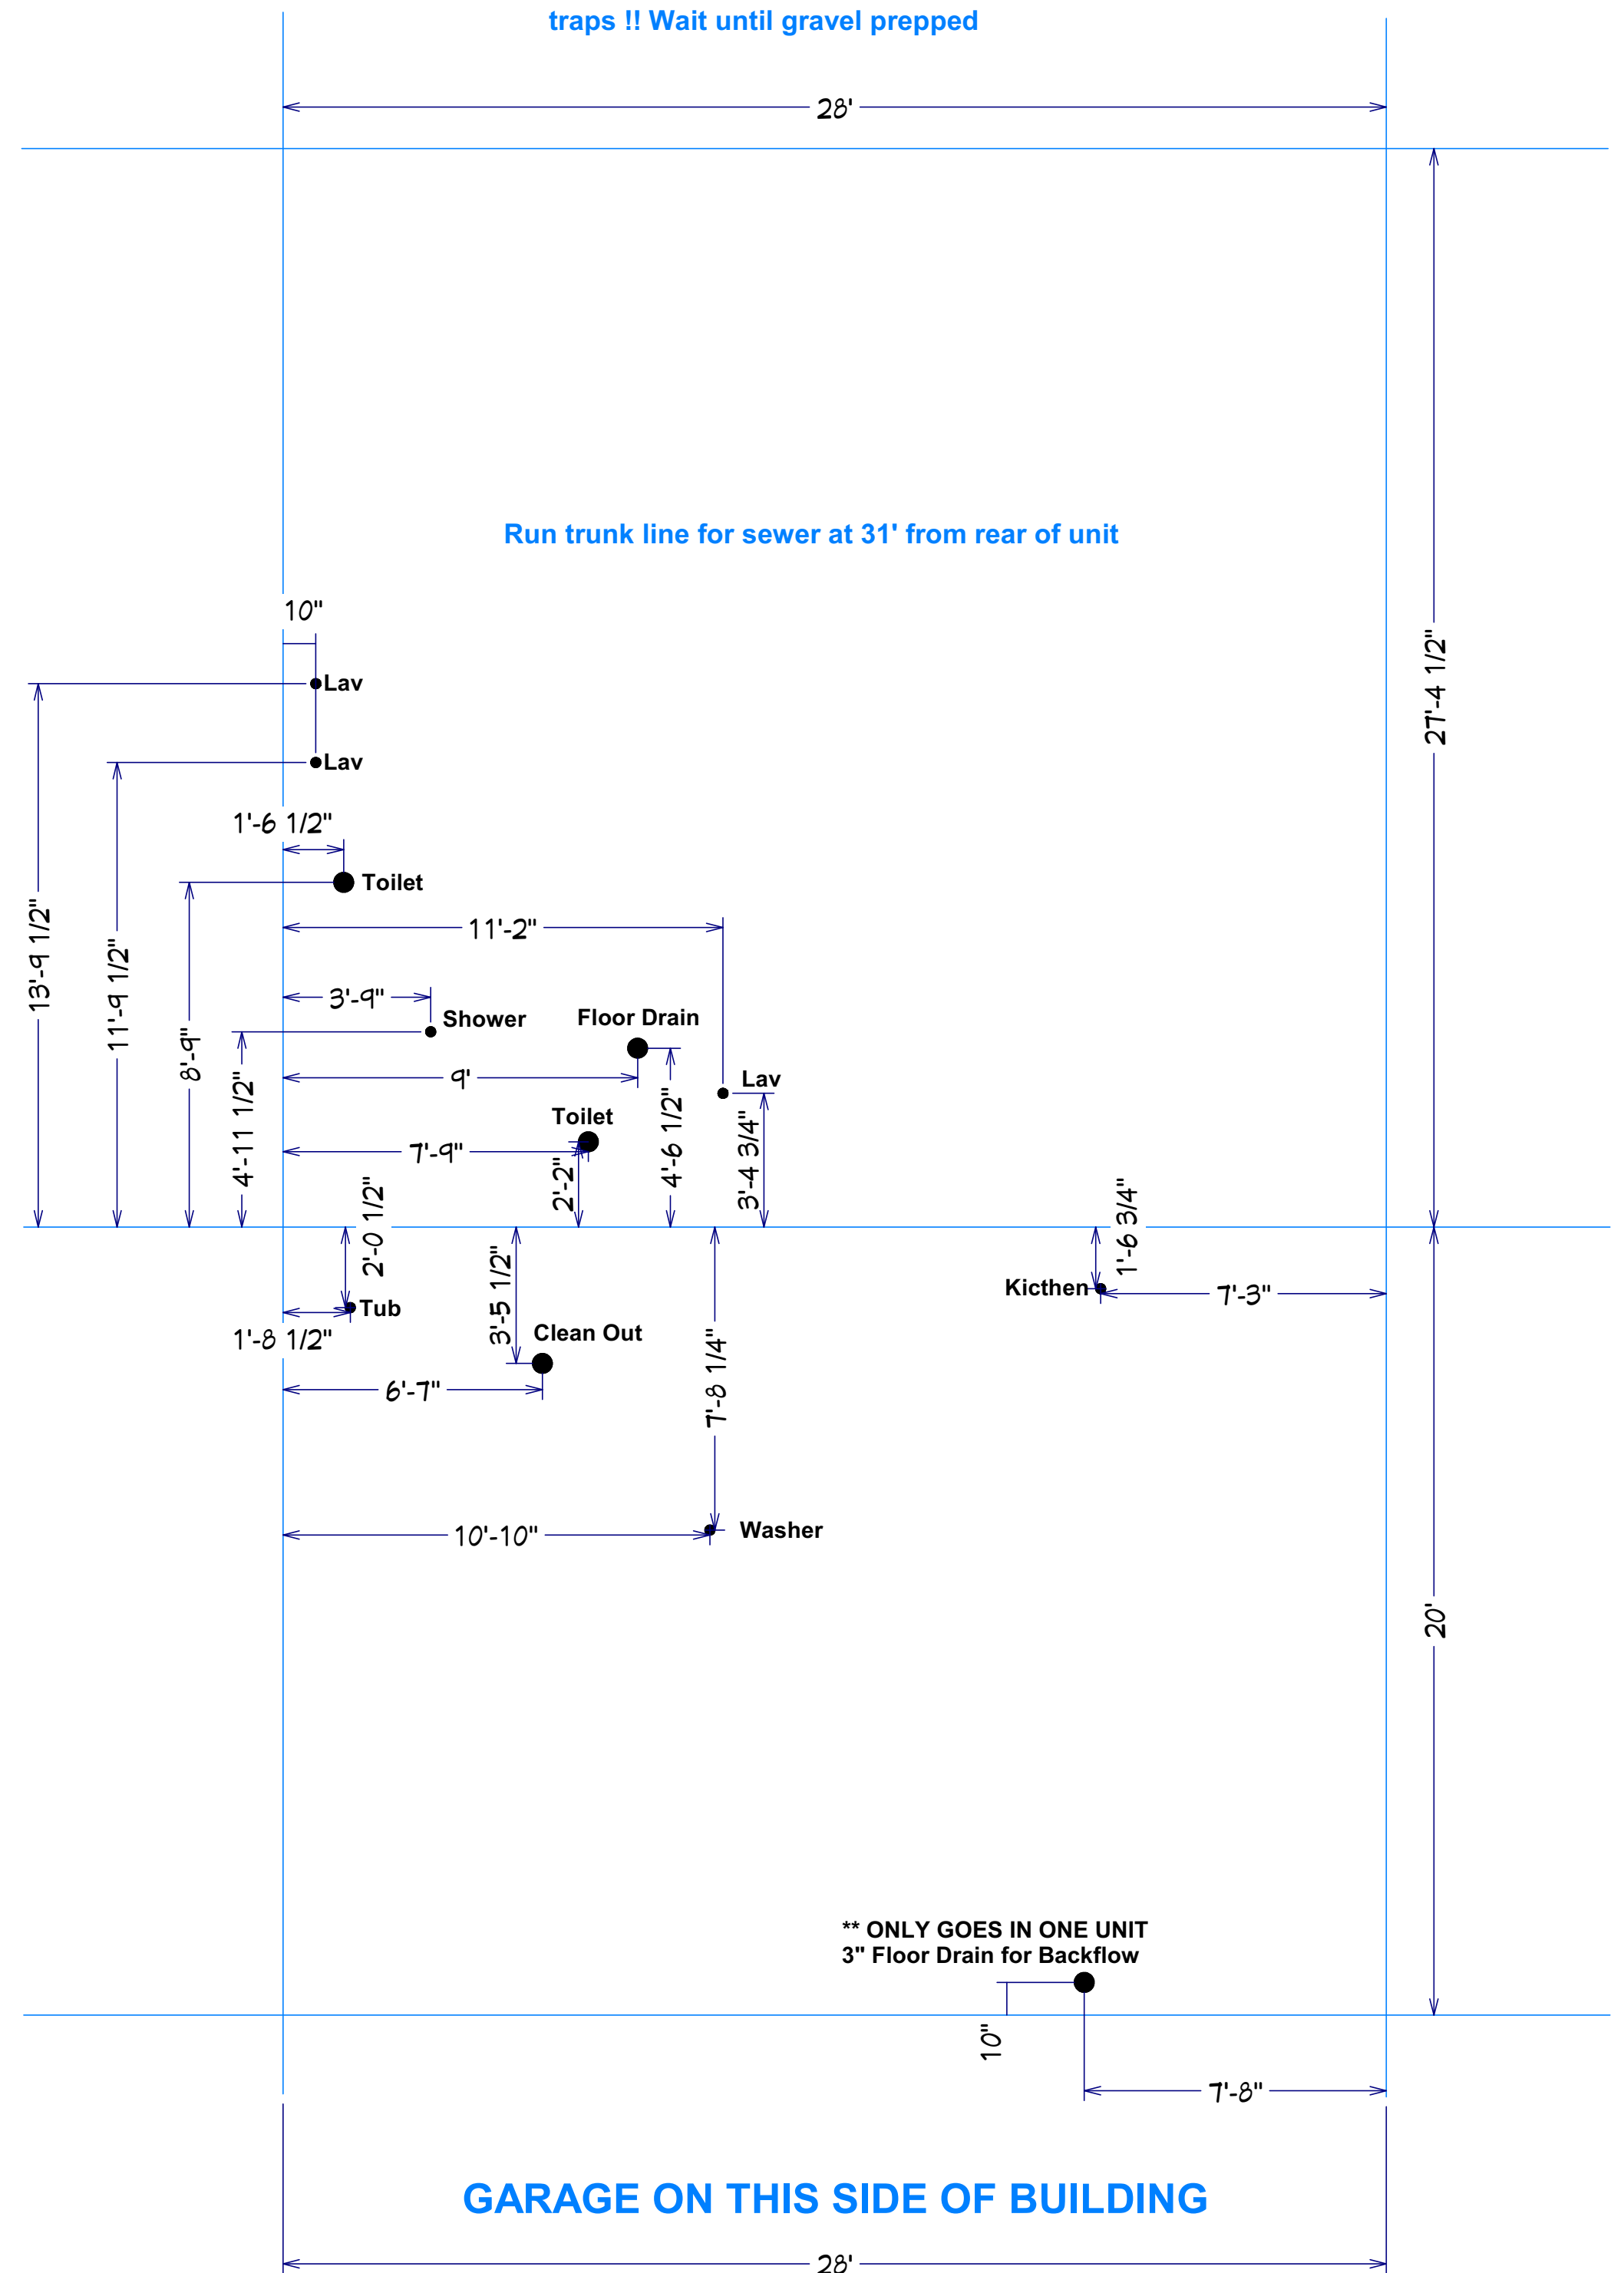


**** ONLY GOES IN ONE UNIT
3\"/>**


GARAGE ON THIS SIDE OF BUILDING

Meadowood Right PVC


GARAGE ON THIS SIDE OF BUILDING

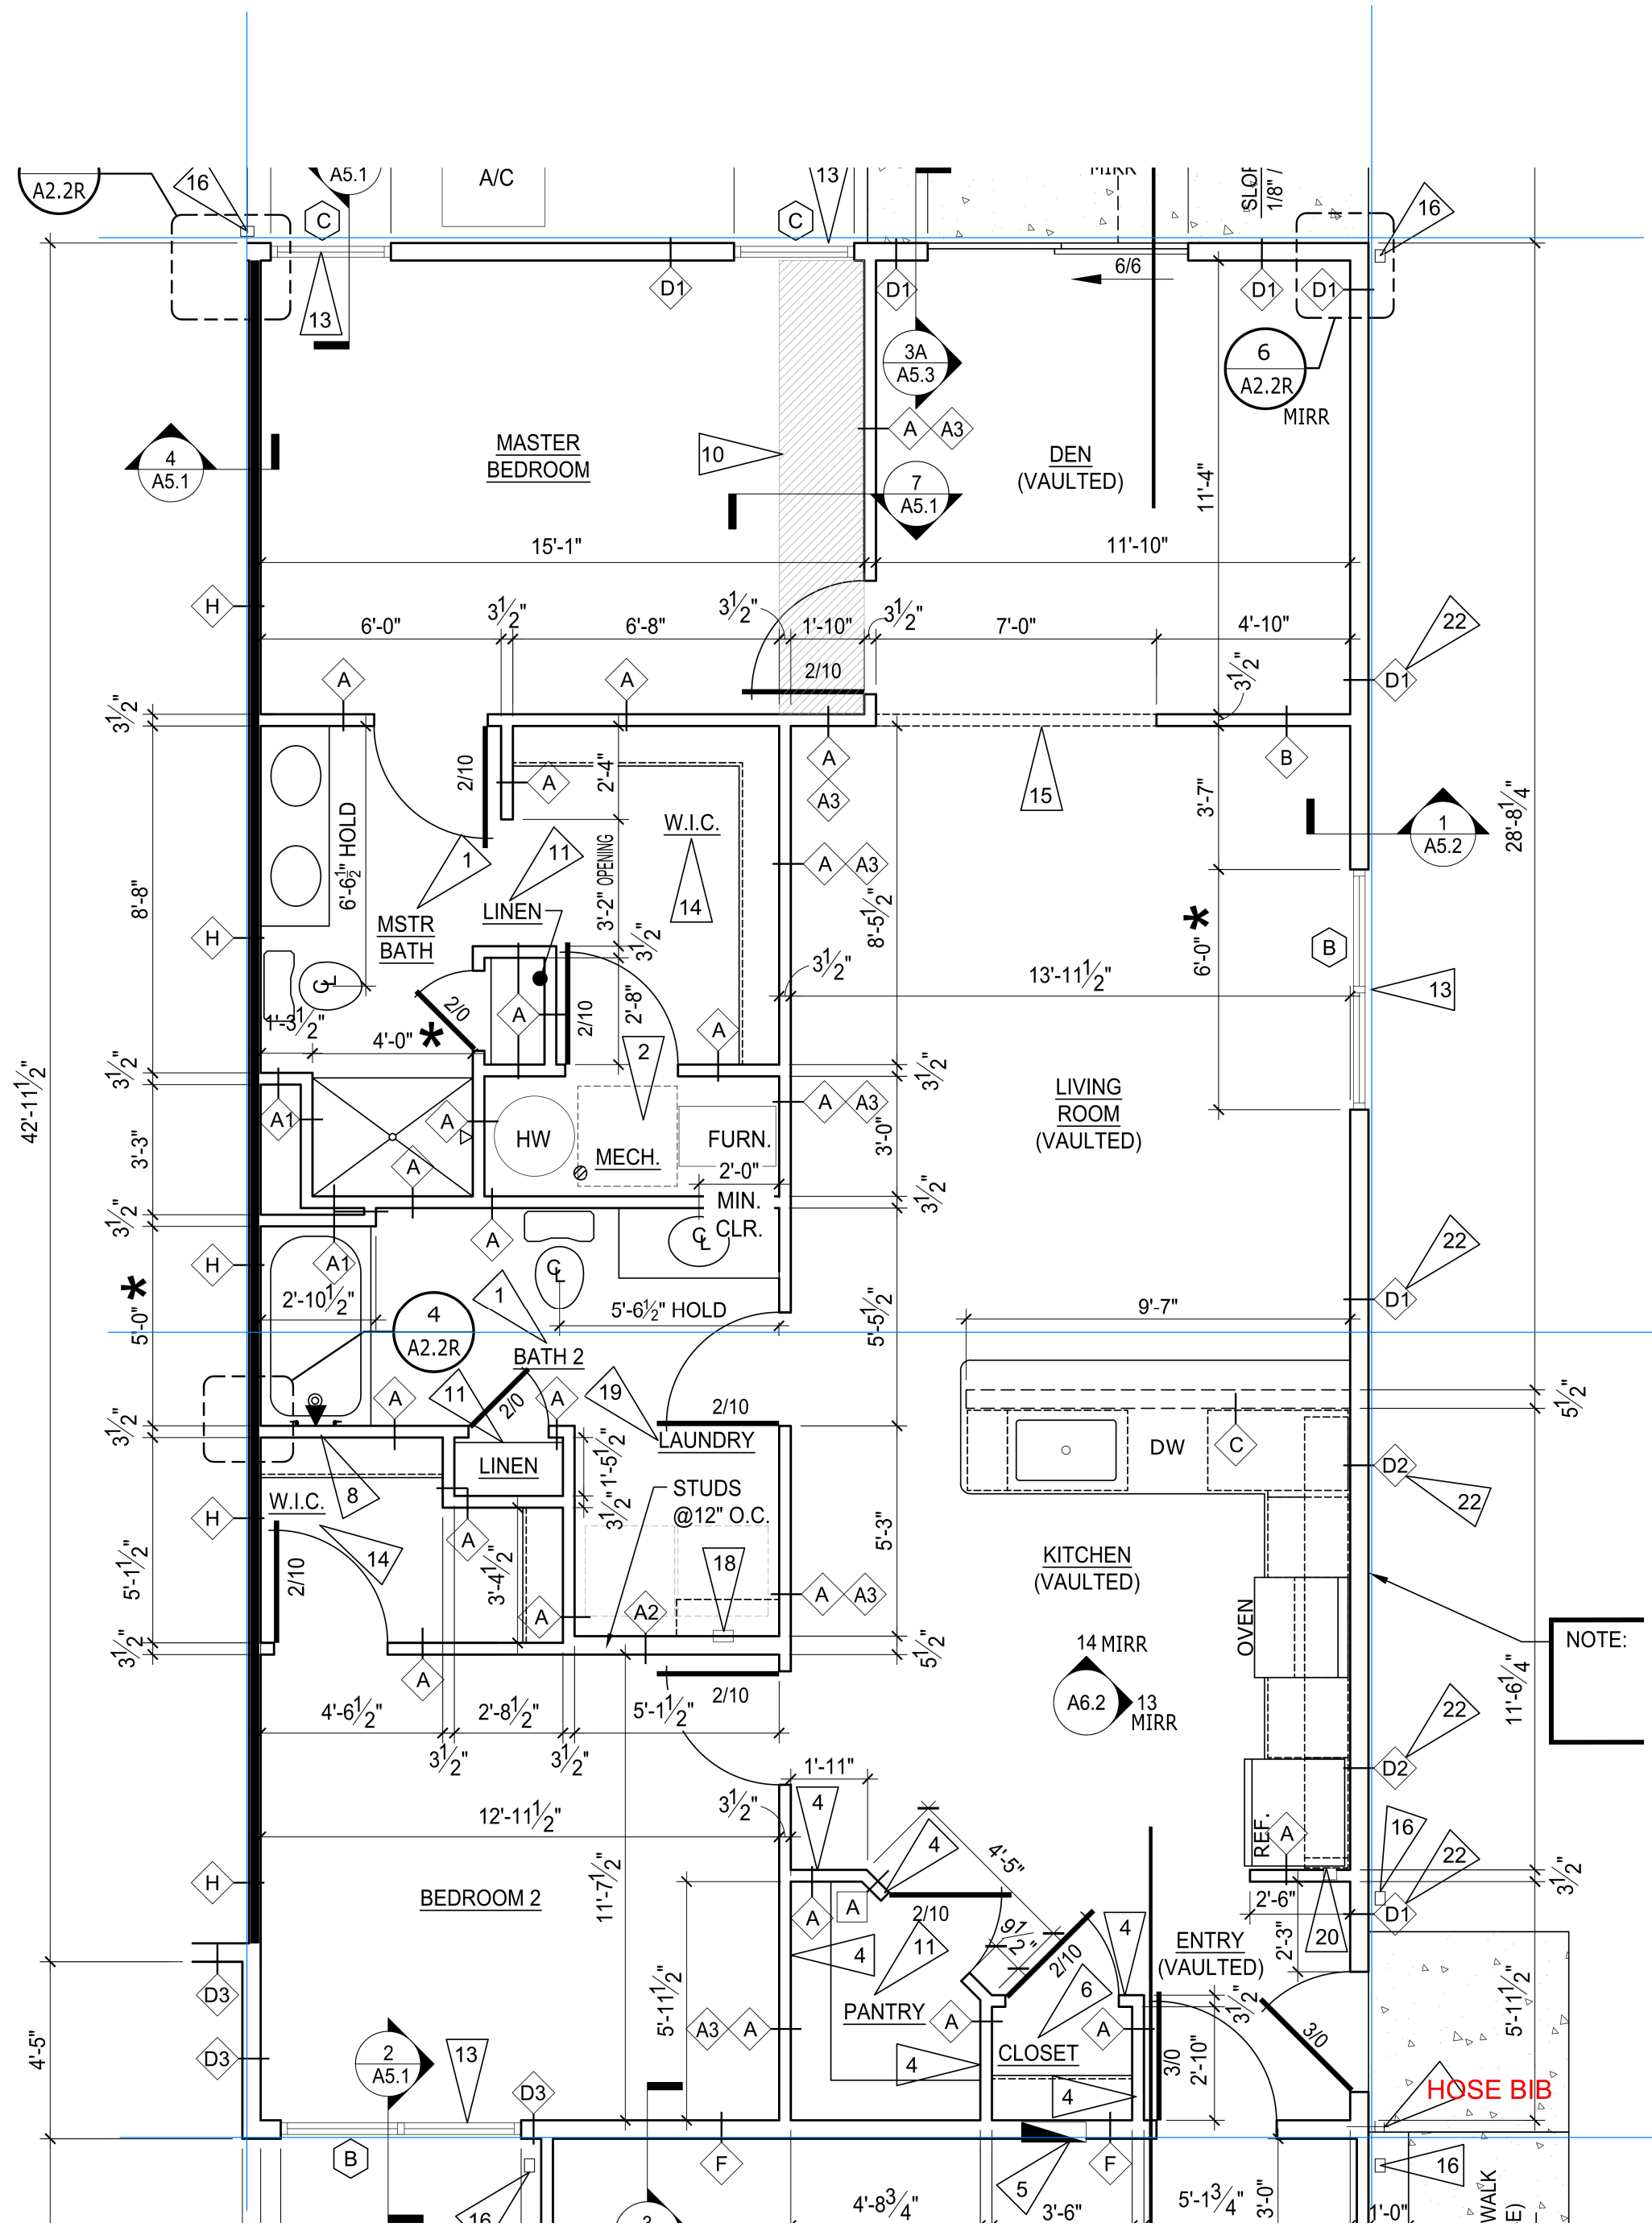

GARAGE ON THIS SIDE OF BUILDING

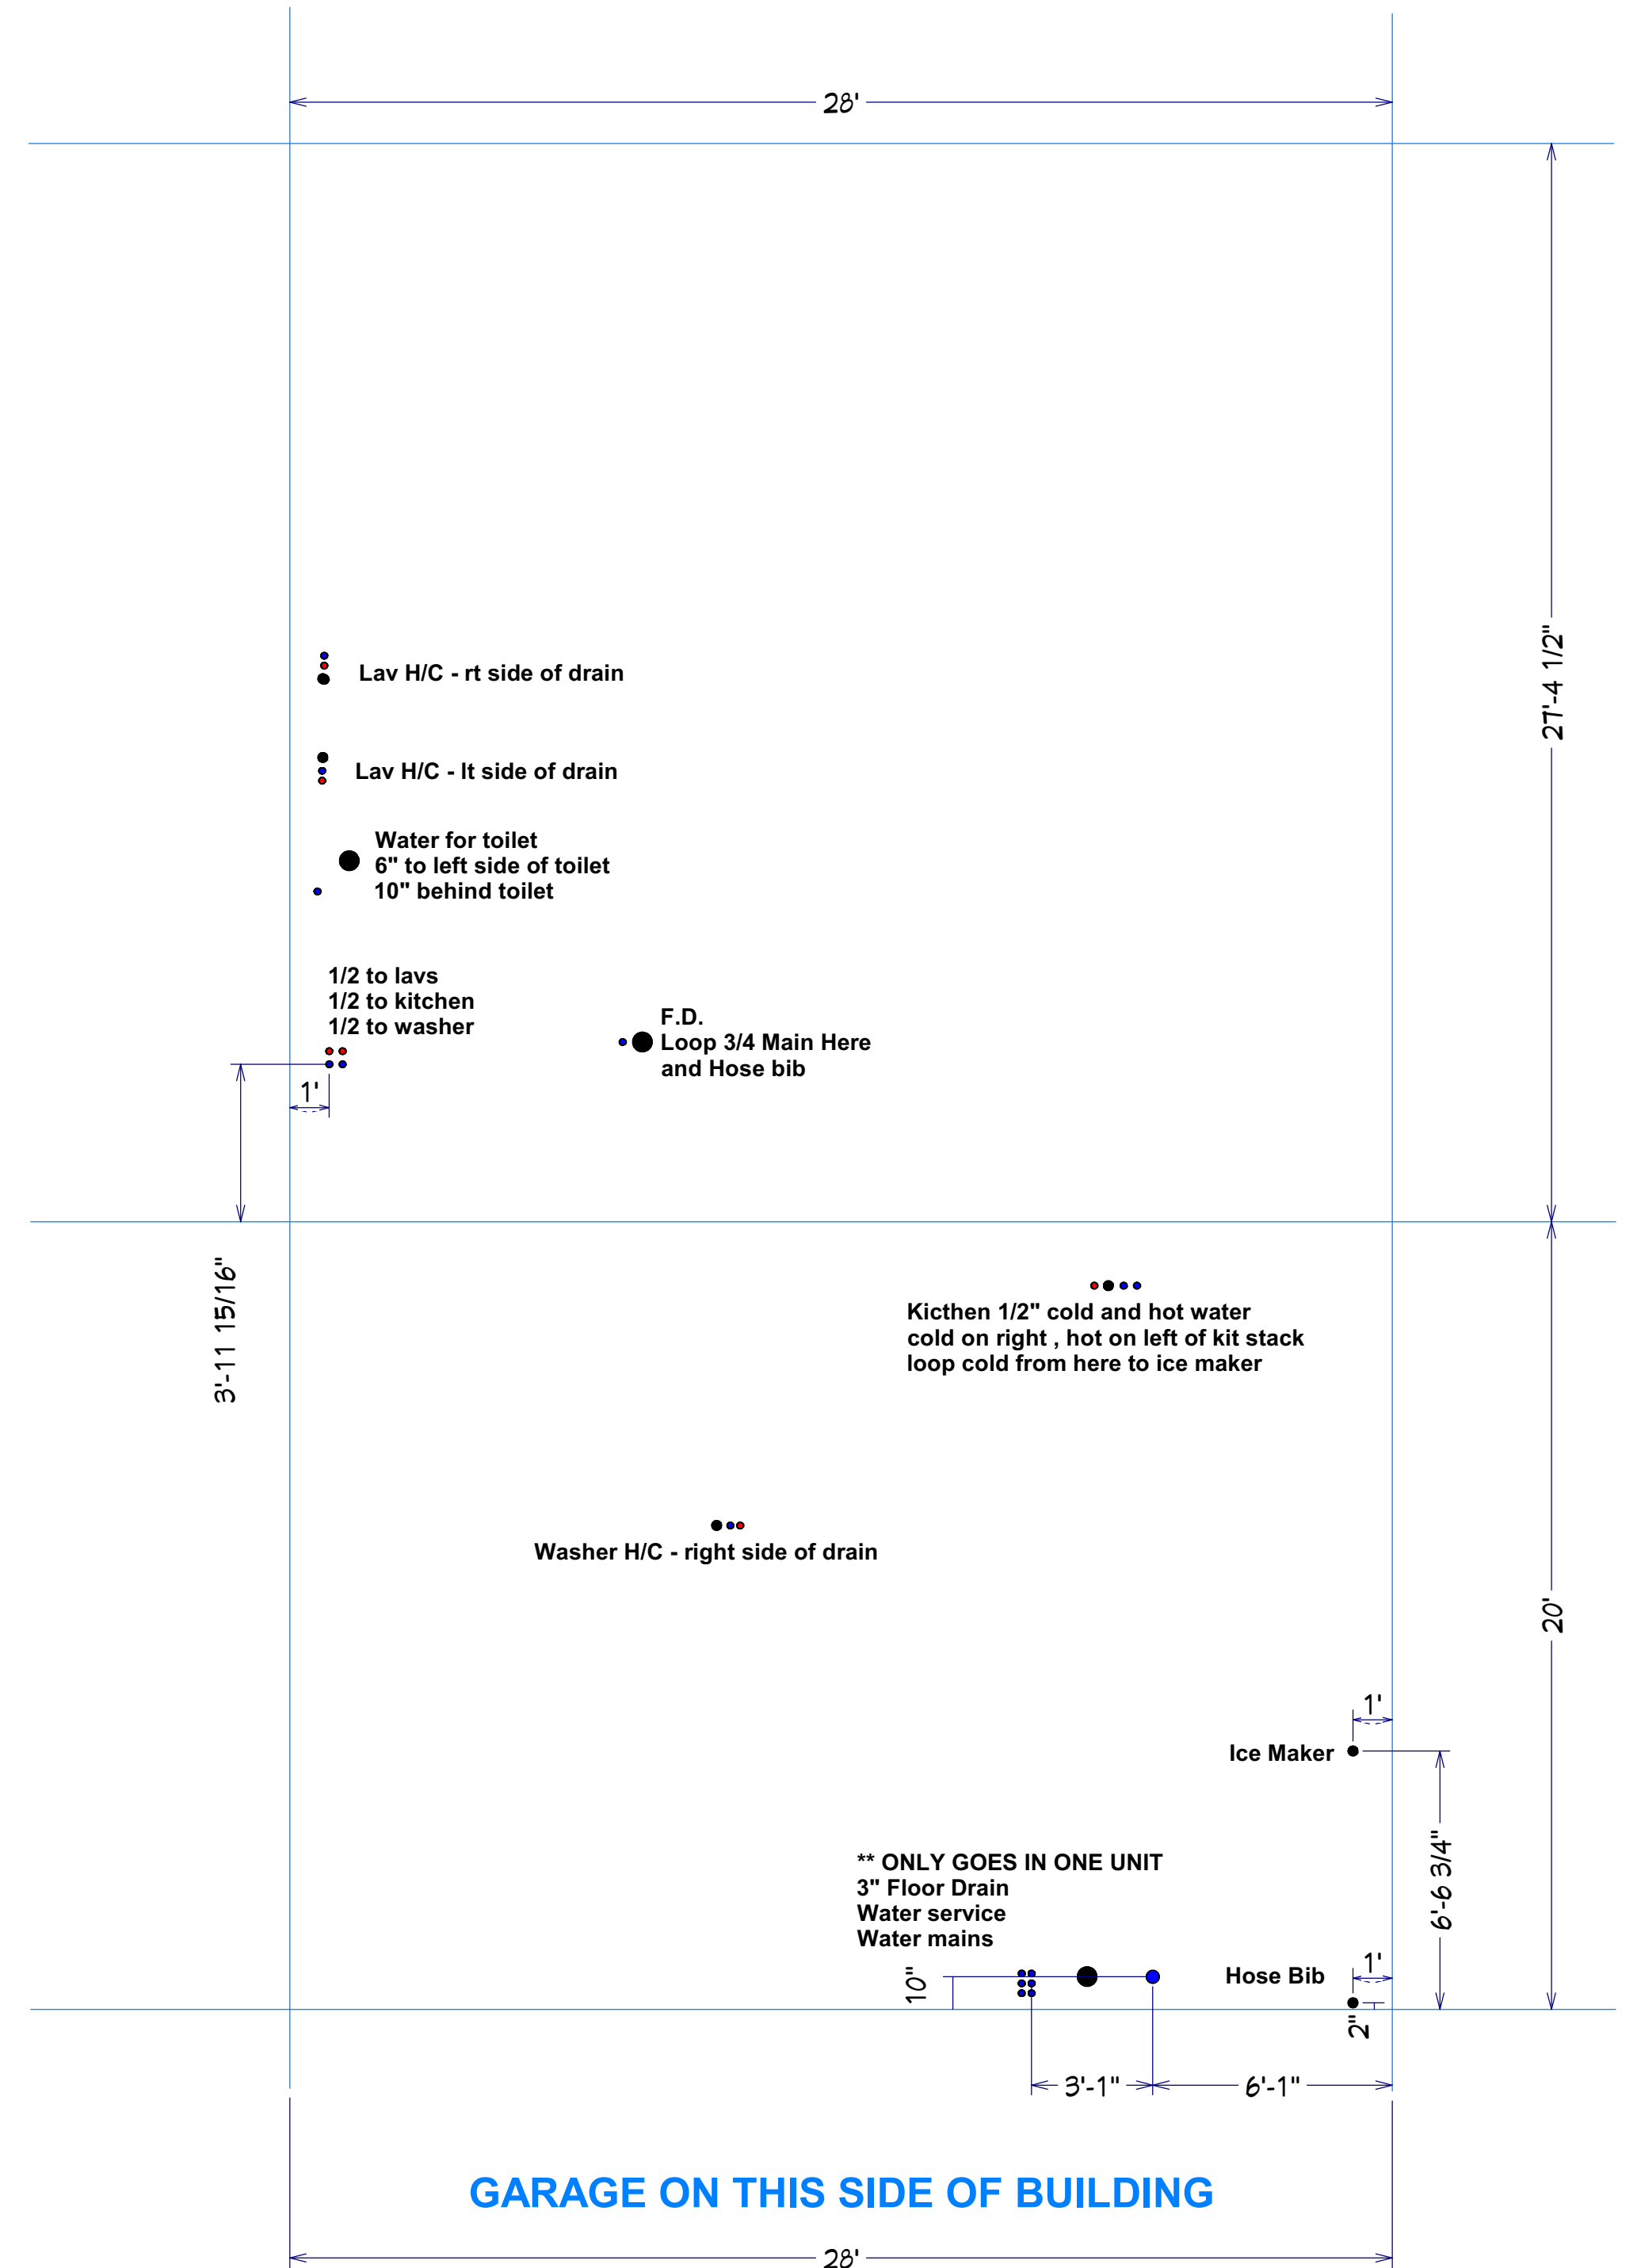


Meadowood Right WATER

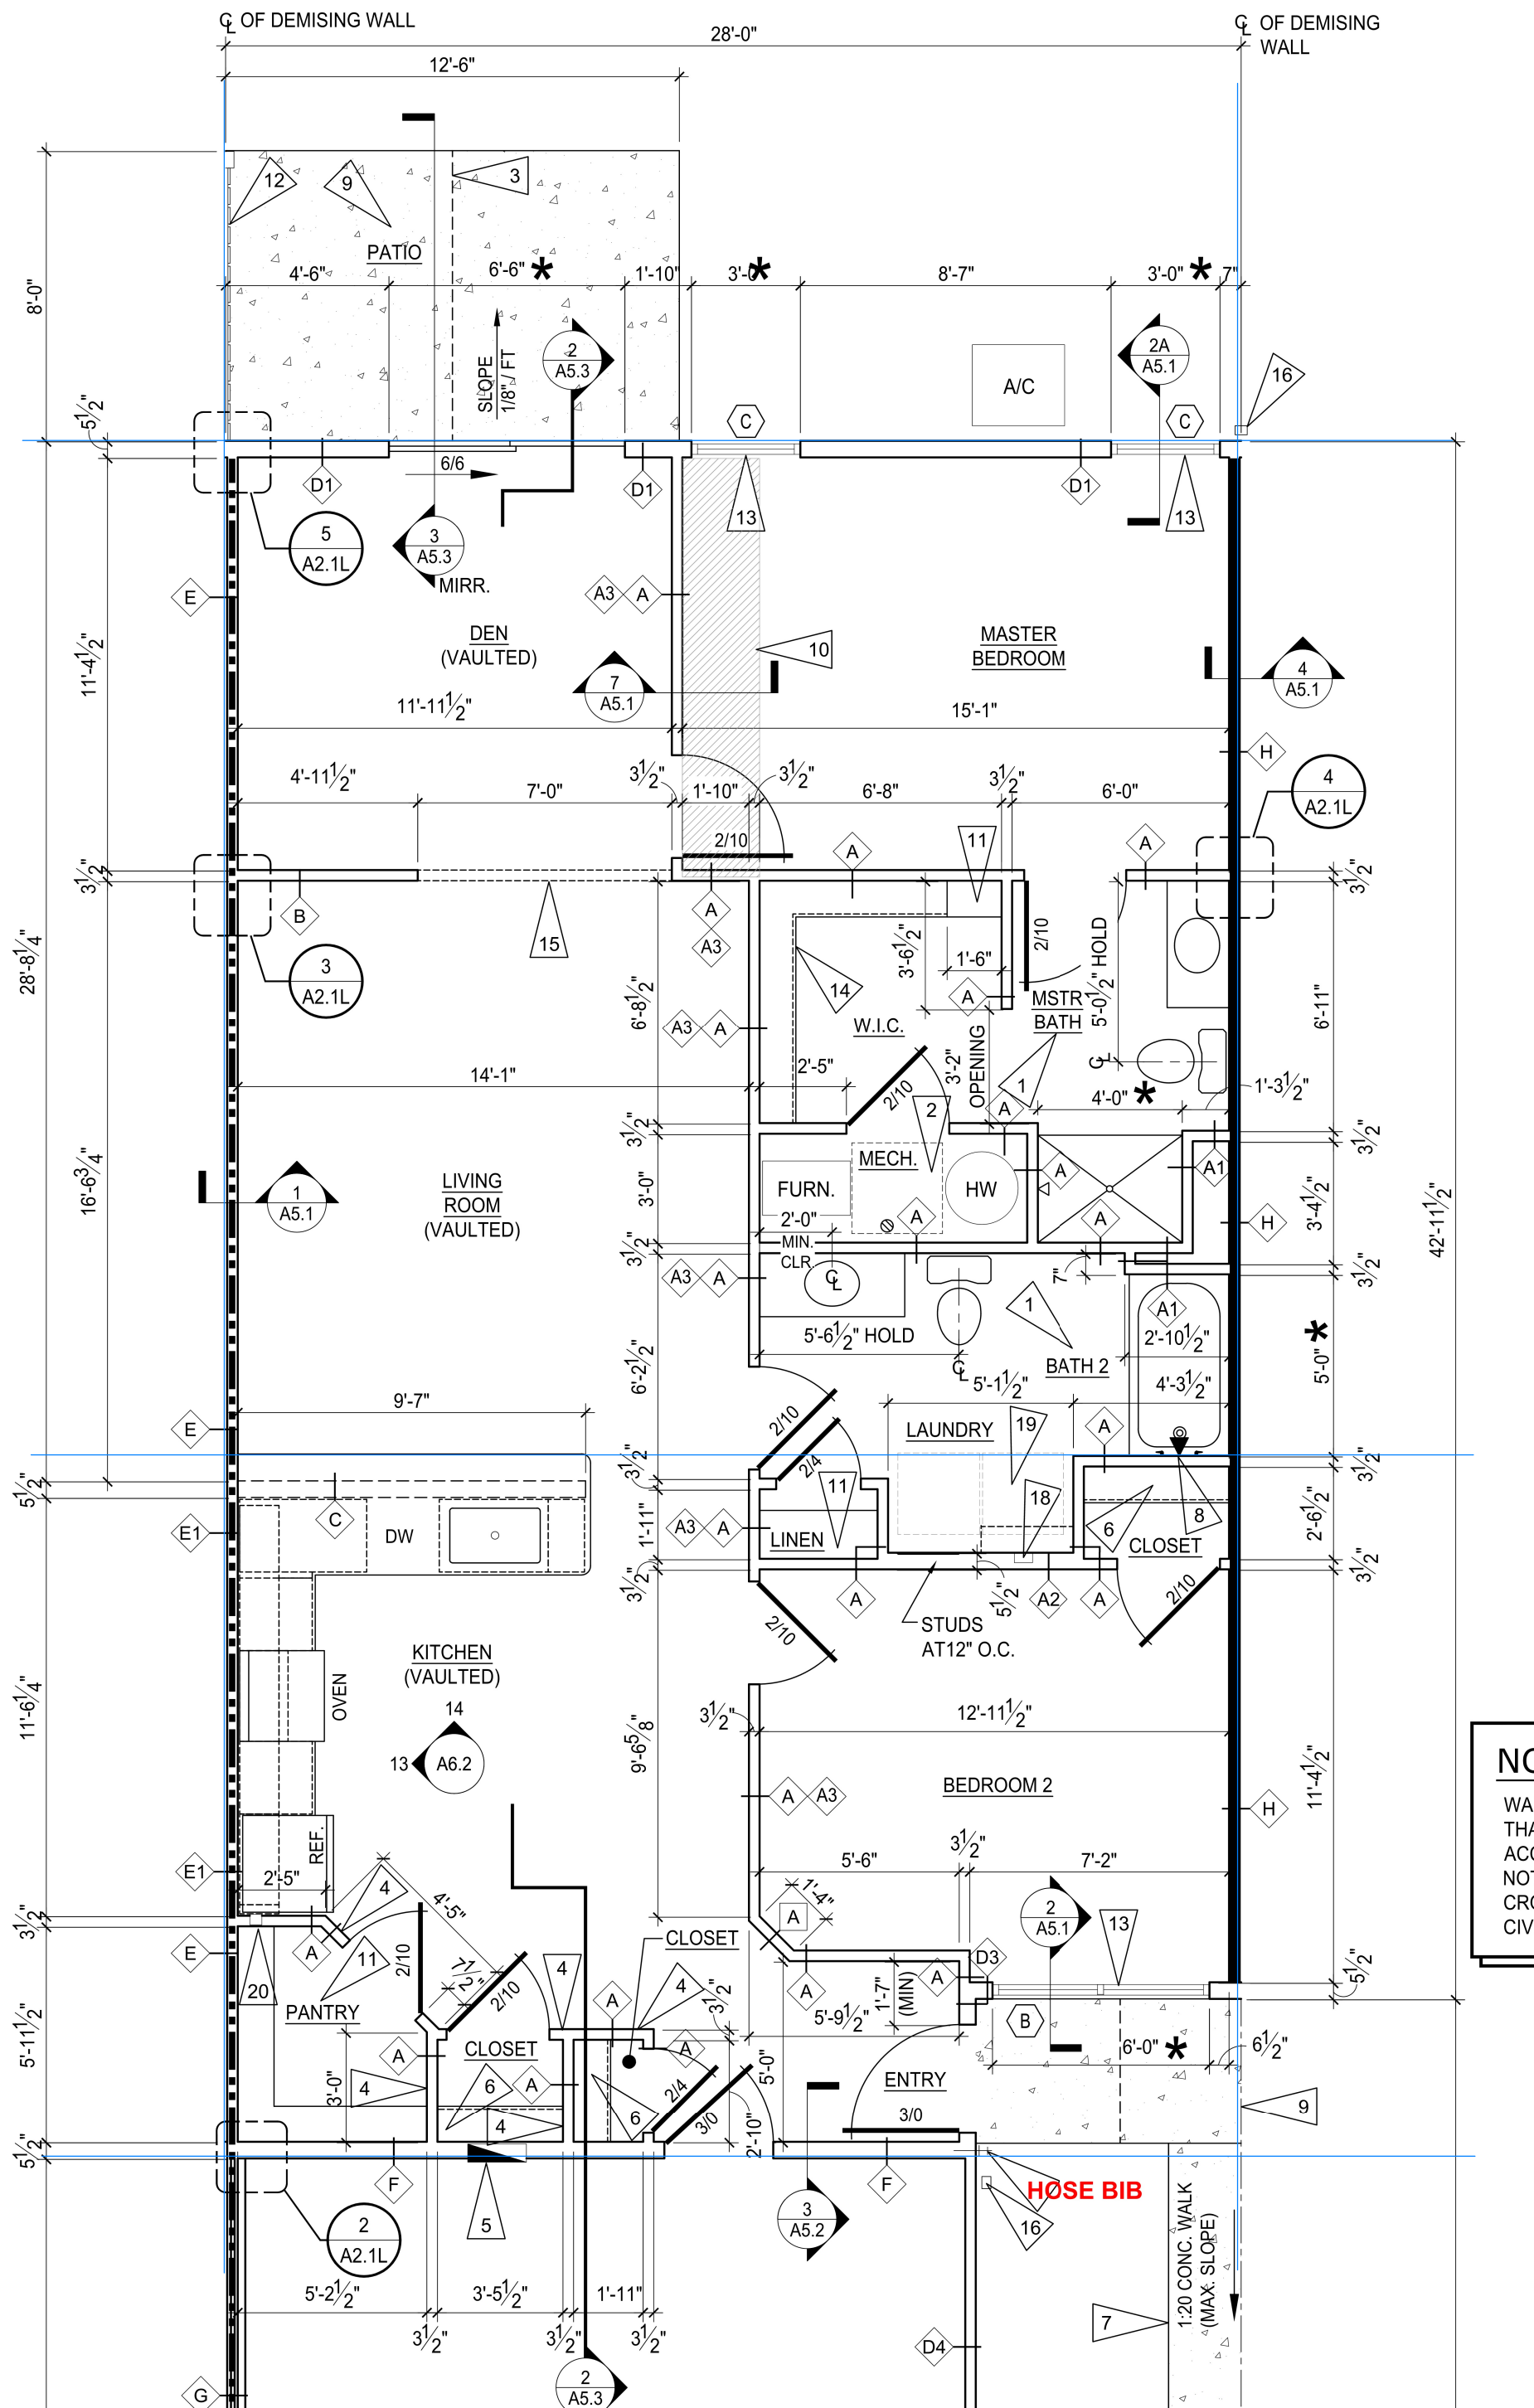

GARAGE ON THIS SIDE OF BUILDING

NOTES:

MUST install tub boxes for tub and shower traps !! Wait until gravel prepped

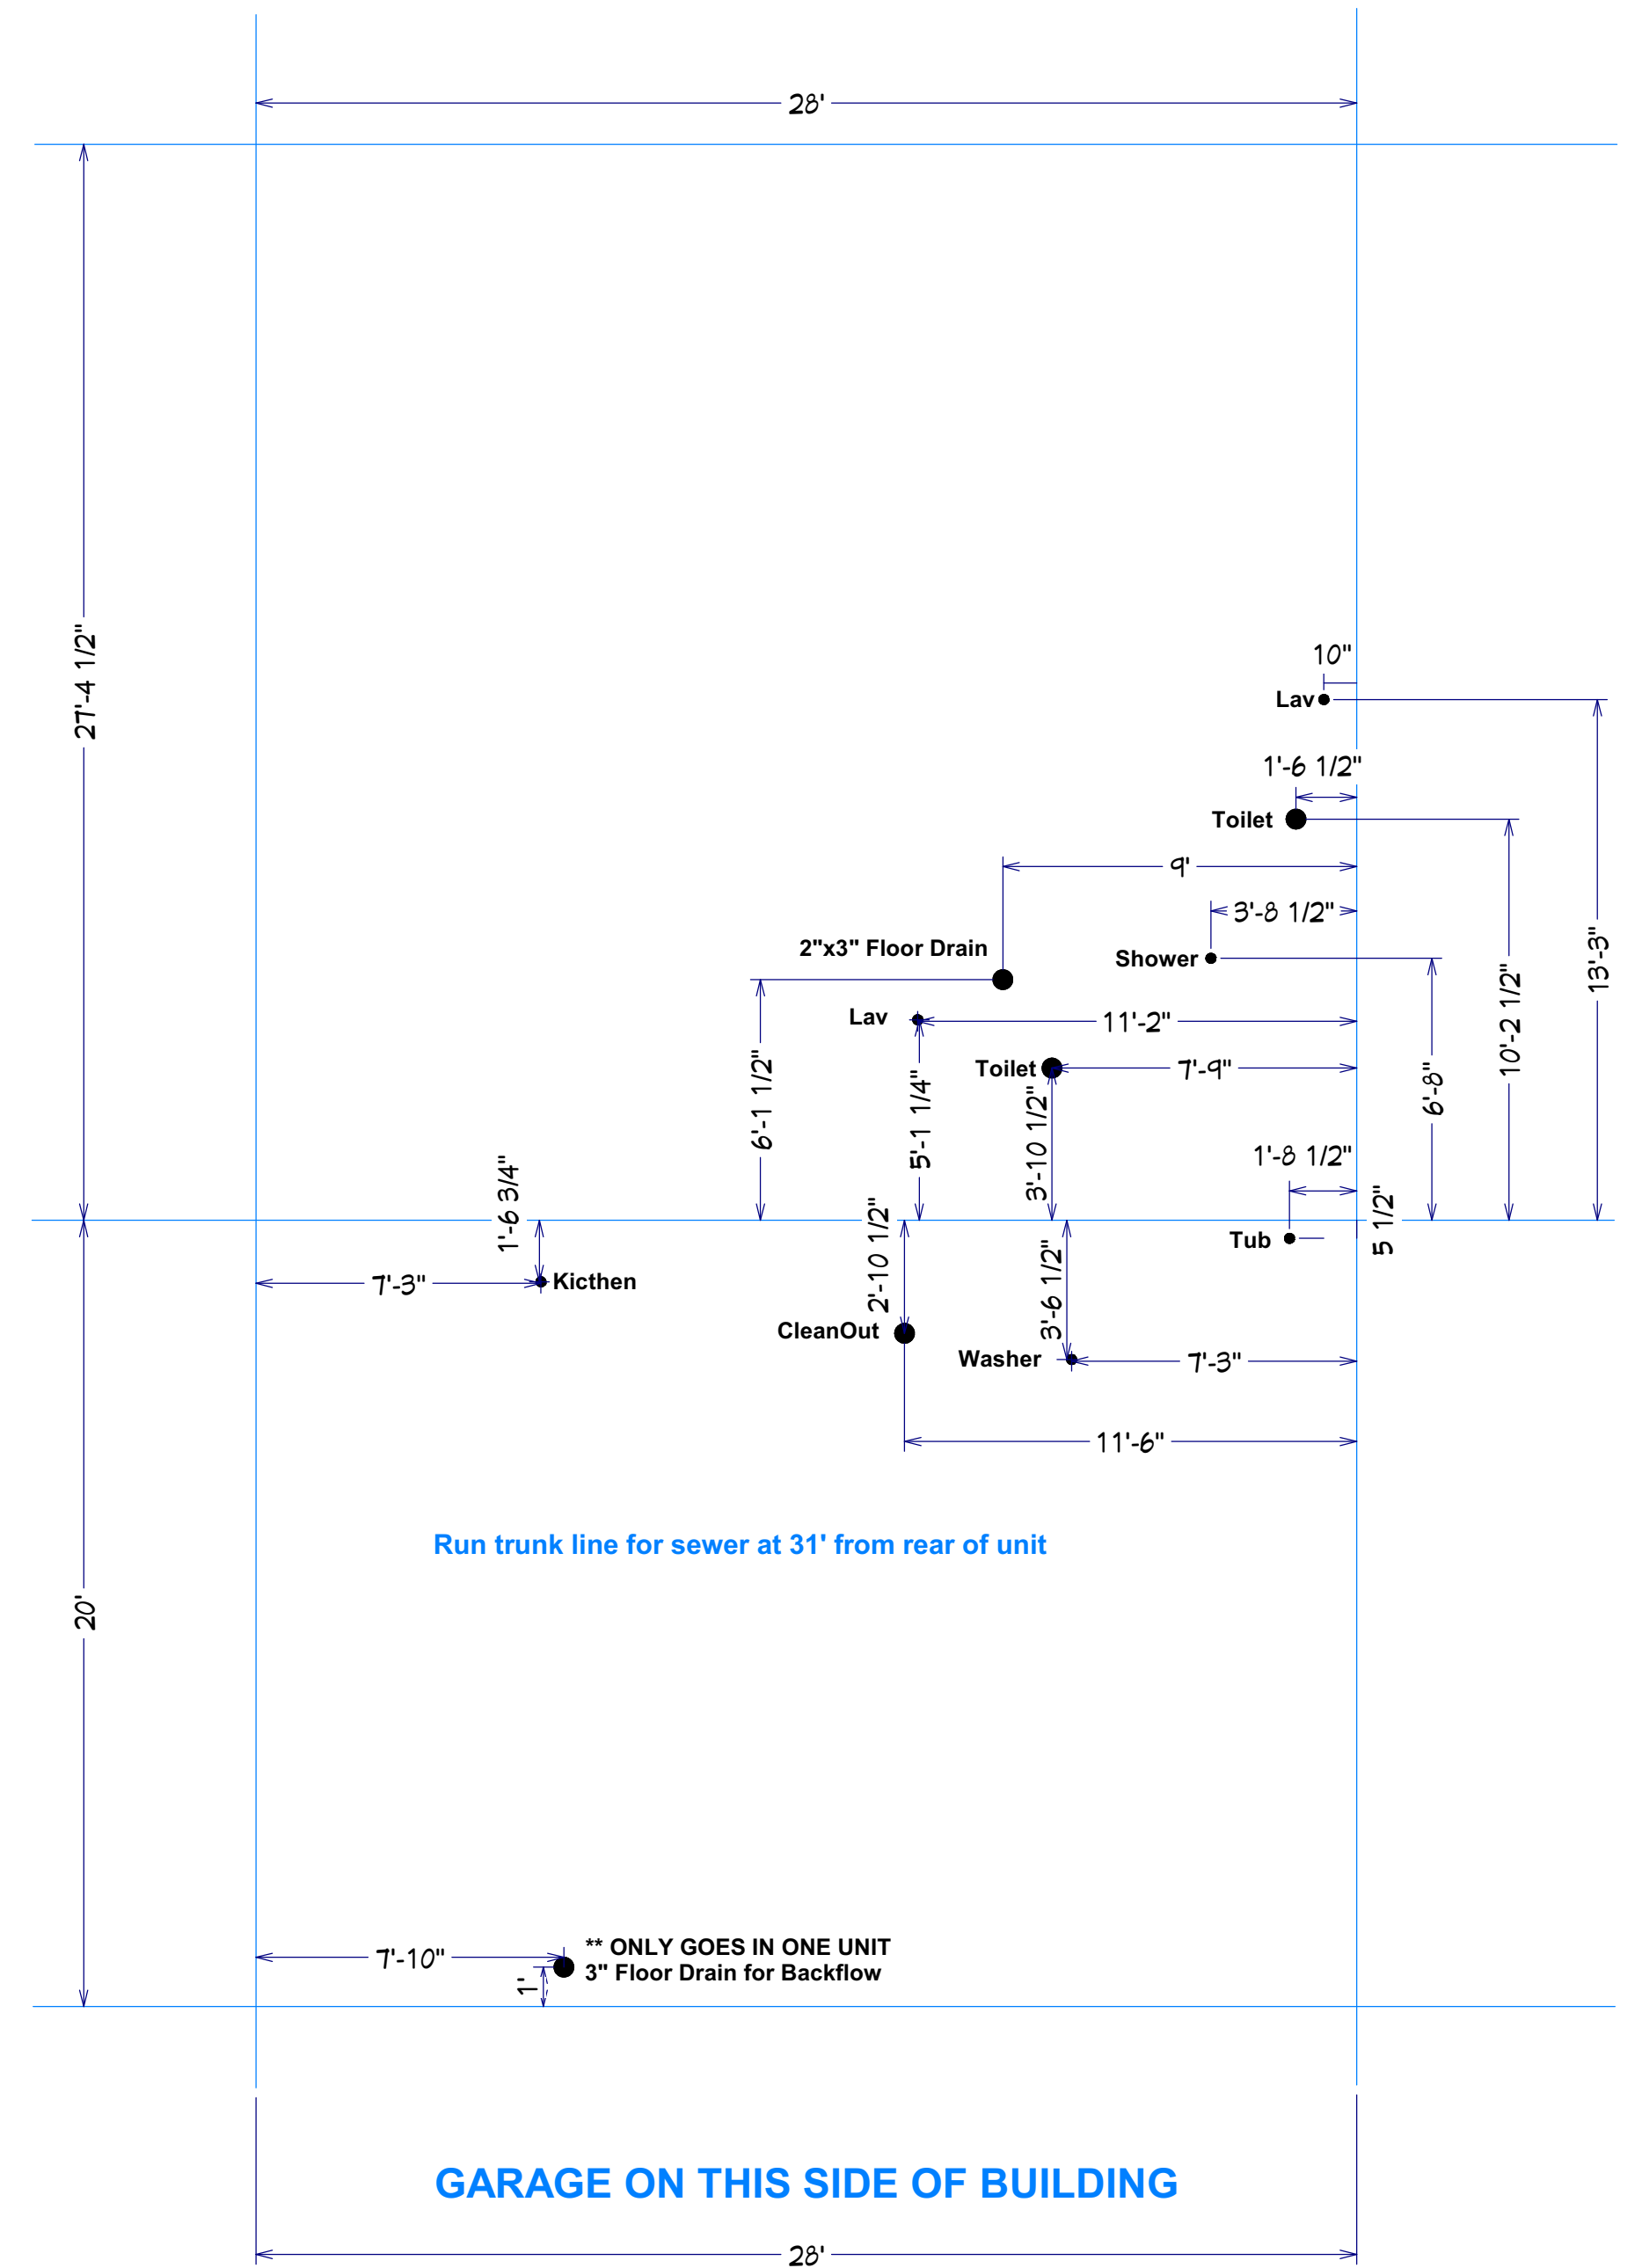

GARAGE ON THIS SIDE OF BUILDING

Forestwood Left PVC