



# Redwood Miamisburg North Springboro Pike OH P1 Construction Site Plan

Building Order

J  
A  
GG  
FF  
H  
B  
G  
C  
F  
D  
E  
EE


31 Buildings-141 Units

- Forestwood (37)
- Meadowood (24)
- Capewood (5)
- Willowood (12)
- Breezewood (59)
- Breezewood SR (4)
- High Profile Side
- Building Step

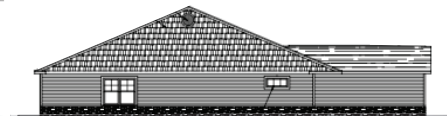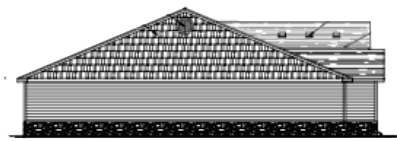


# BUILDING FF

3 - Breezewood Right  
3 - Breezewood Left

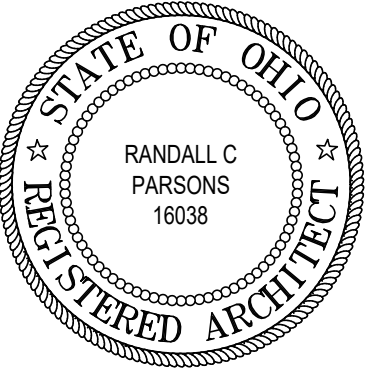

REVISIONS

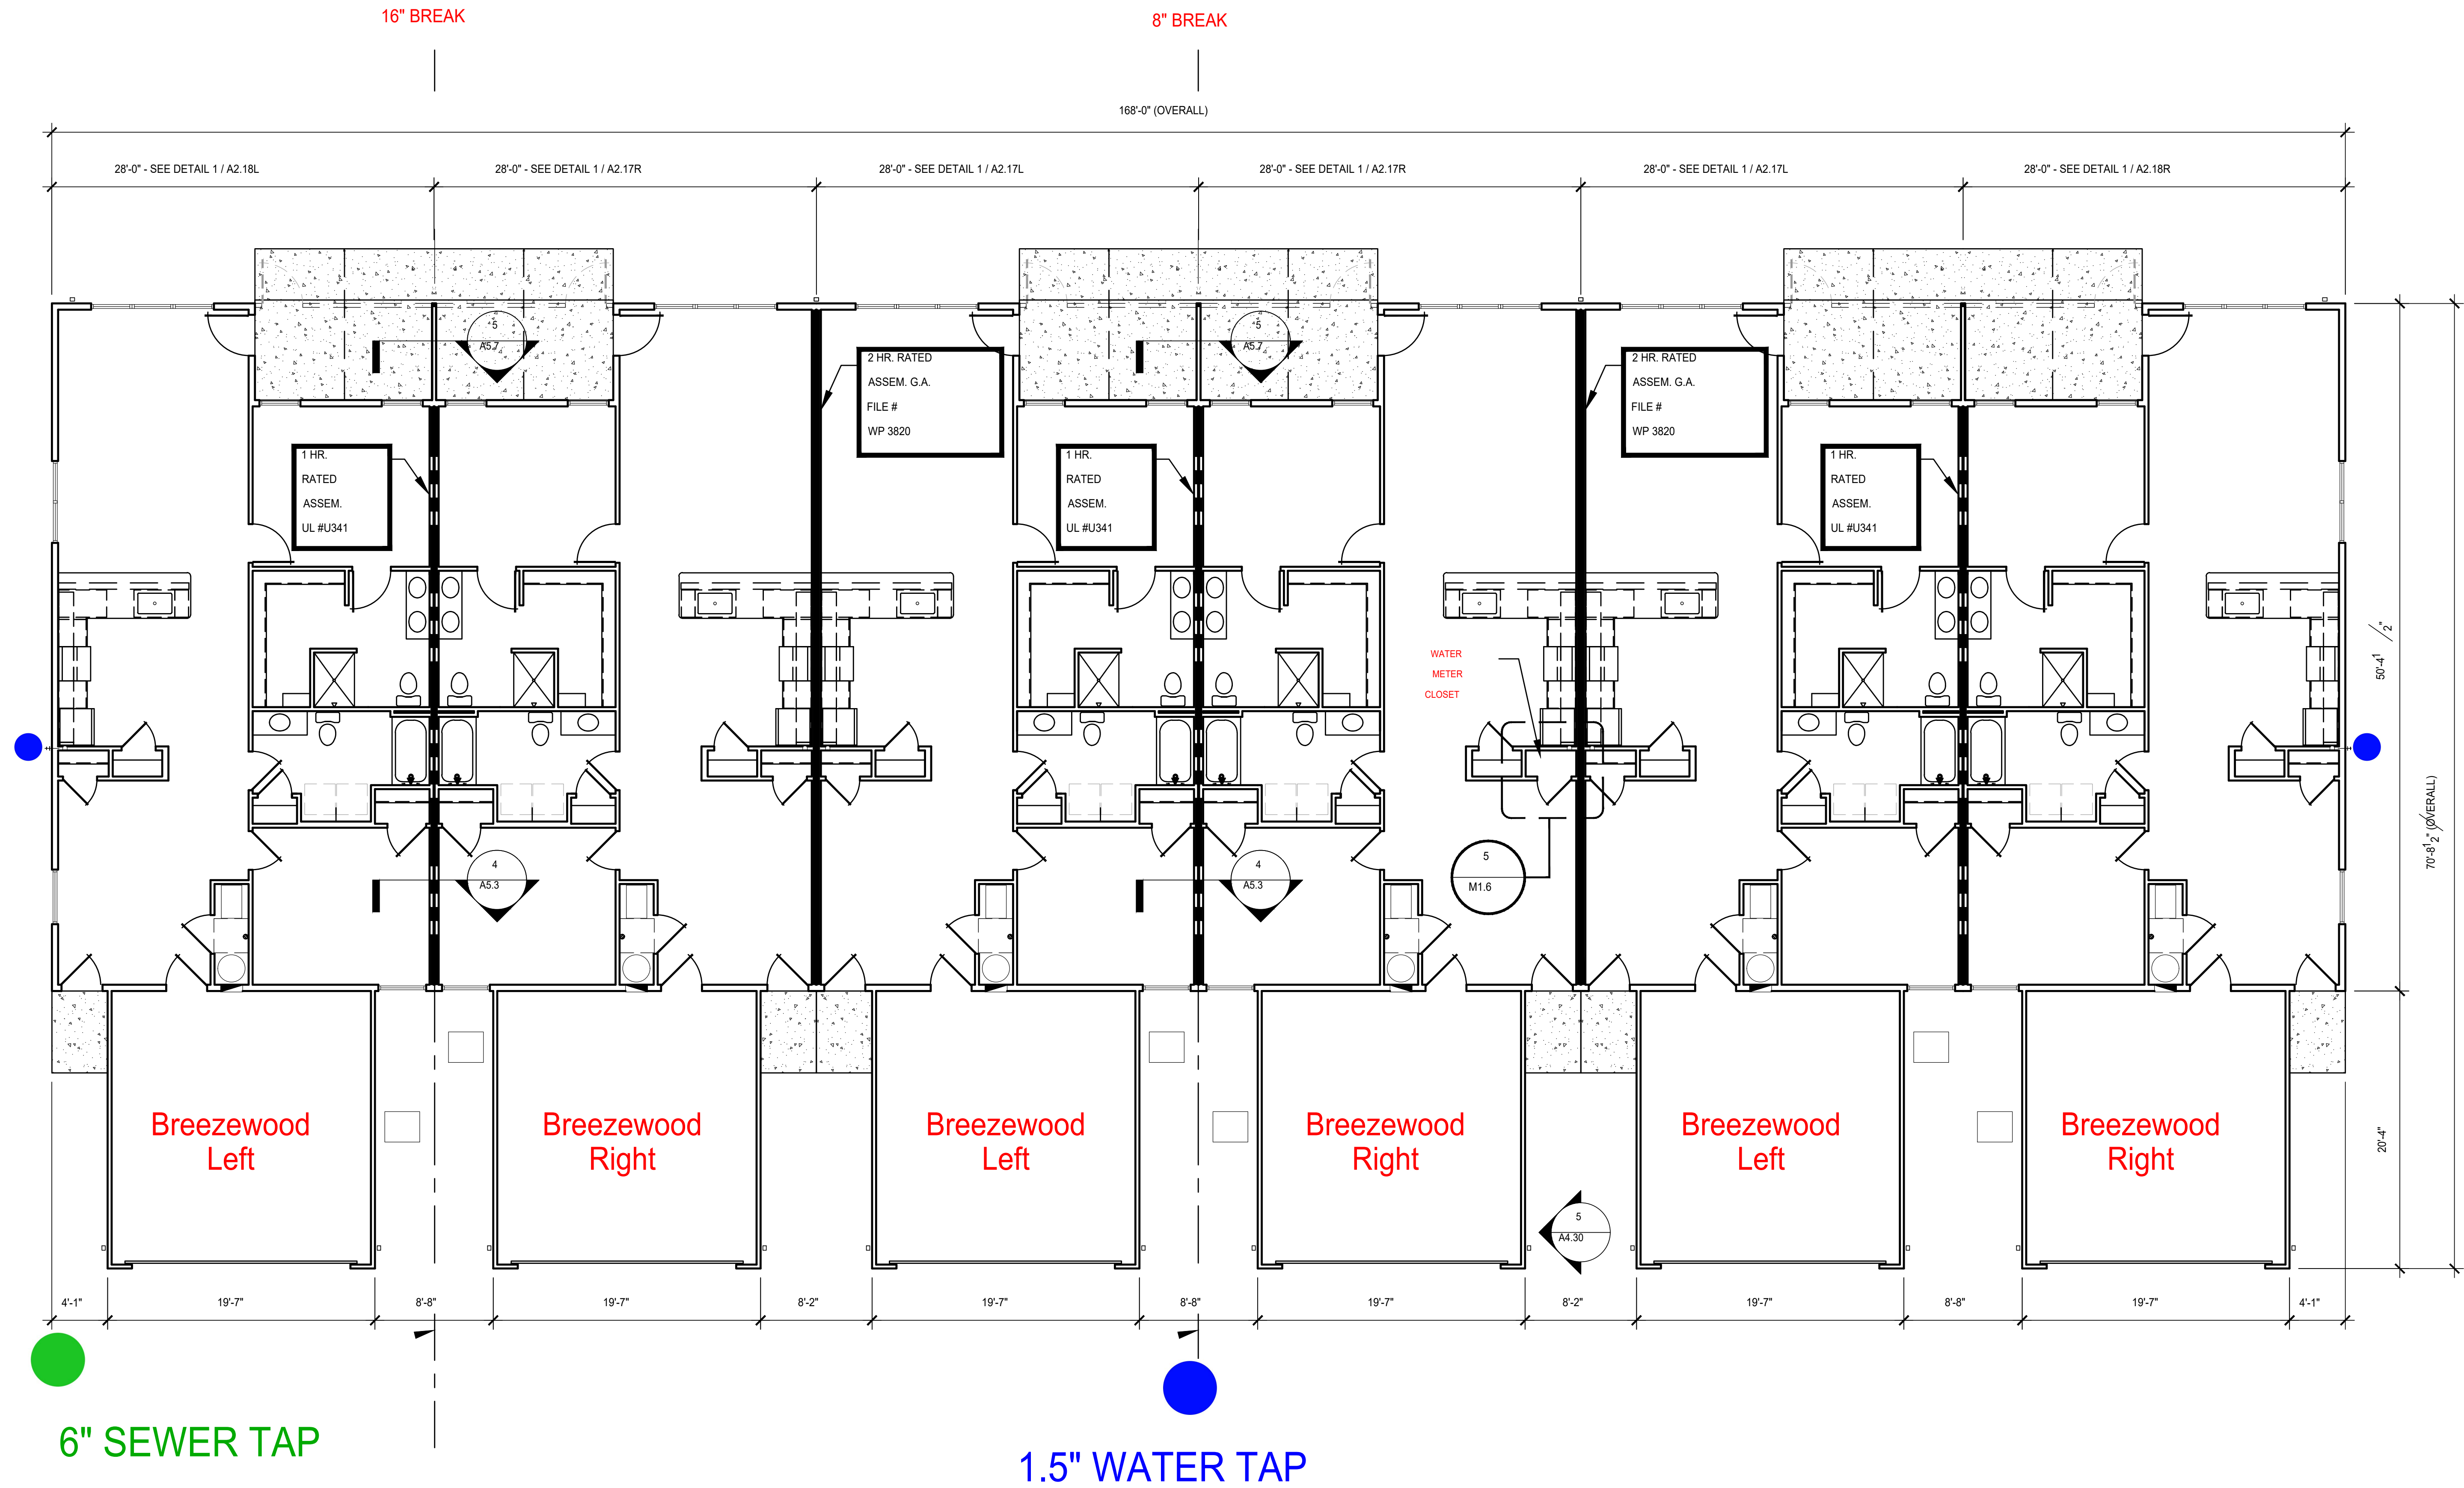

phone 330.666.5770  
fax 330.666.8812  
3660 Embassy Parkway  
Fairlawn, OH 44333  
mpg-architects.com



OVERALL FLOOR PLANS - BLDGS.; EE, FF


DATE: JULY 27, 2022

PROJECT #: 33521


REDWOOD MIAMISBURG  
MIAMISBURG OH, 45449



**A2.37**  
68 OF 137

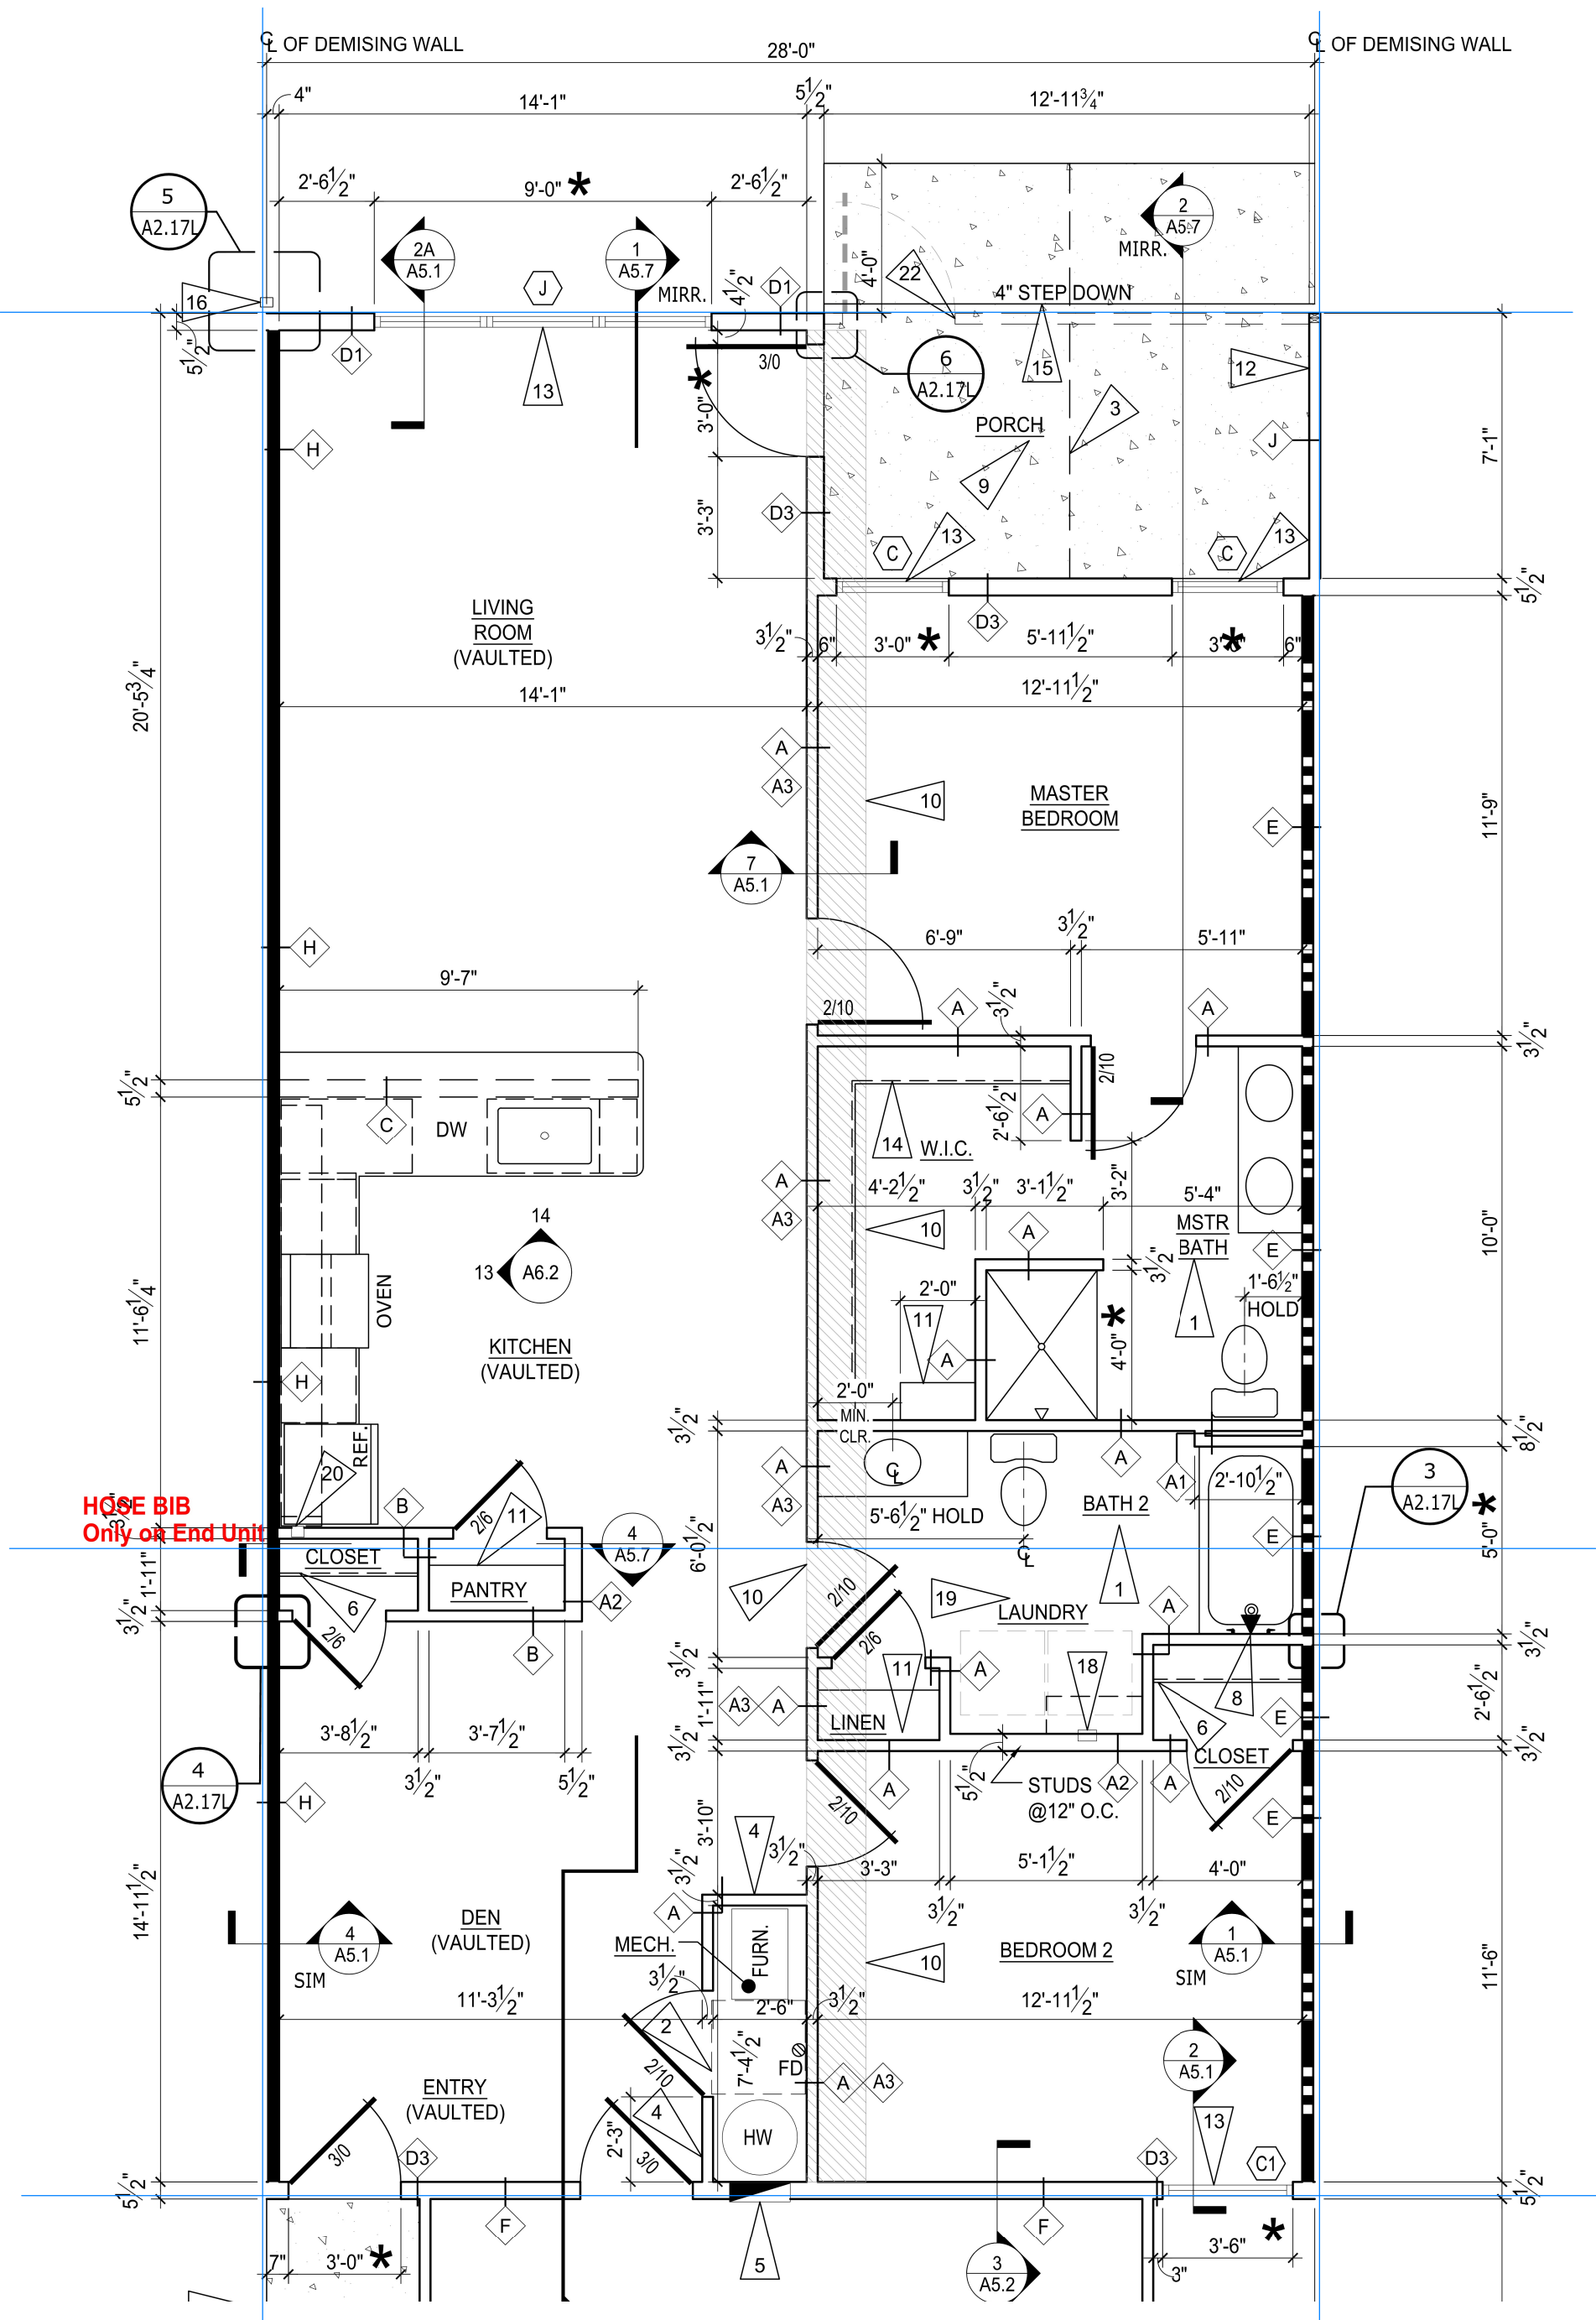

**NOTES:**  
**MUST install tub boxes for tub and shower traps !! Wait until gravel prepped**

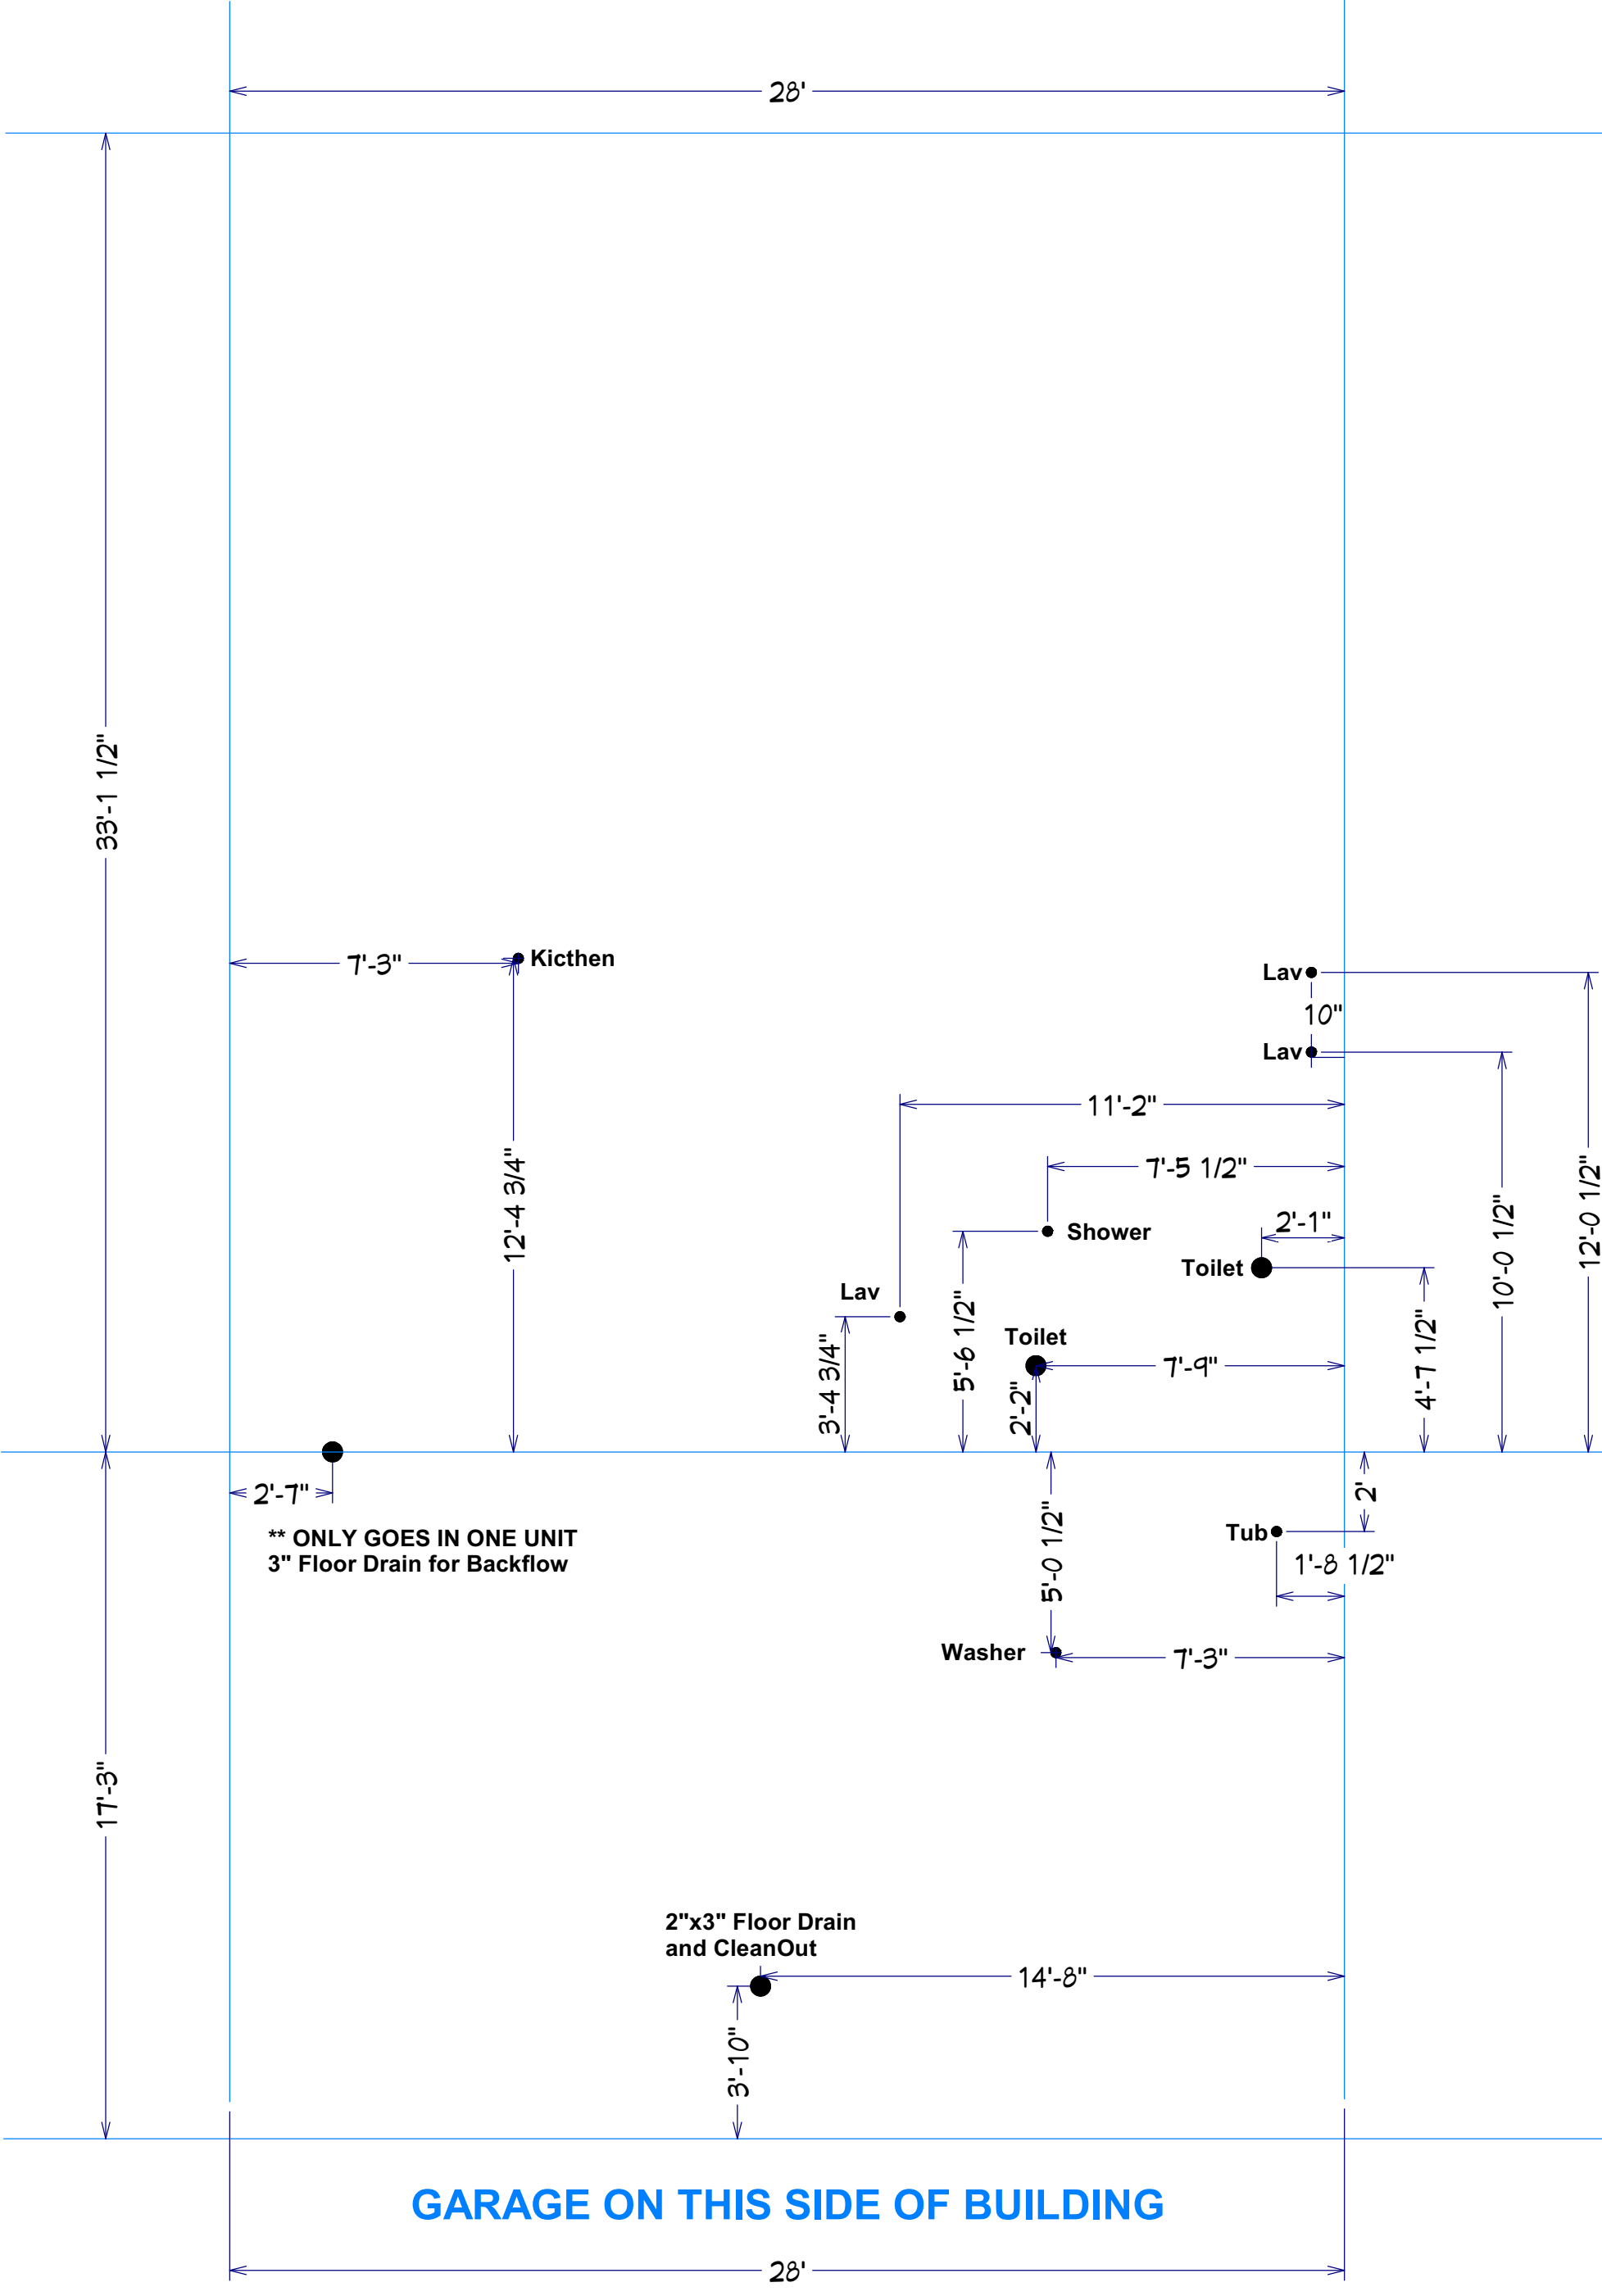

**HOSE BIB**  
**Only on End Unit!**


**\*\* ONLY GOES IN ONE UNIT**  
**3\" Floor Drain for Backflow**

**GARAGE ON THIS SIDE OF BUILDING**


**GARAGE ON THIS SIDE OF BUILDING**

**Breezewood Left PVC**



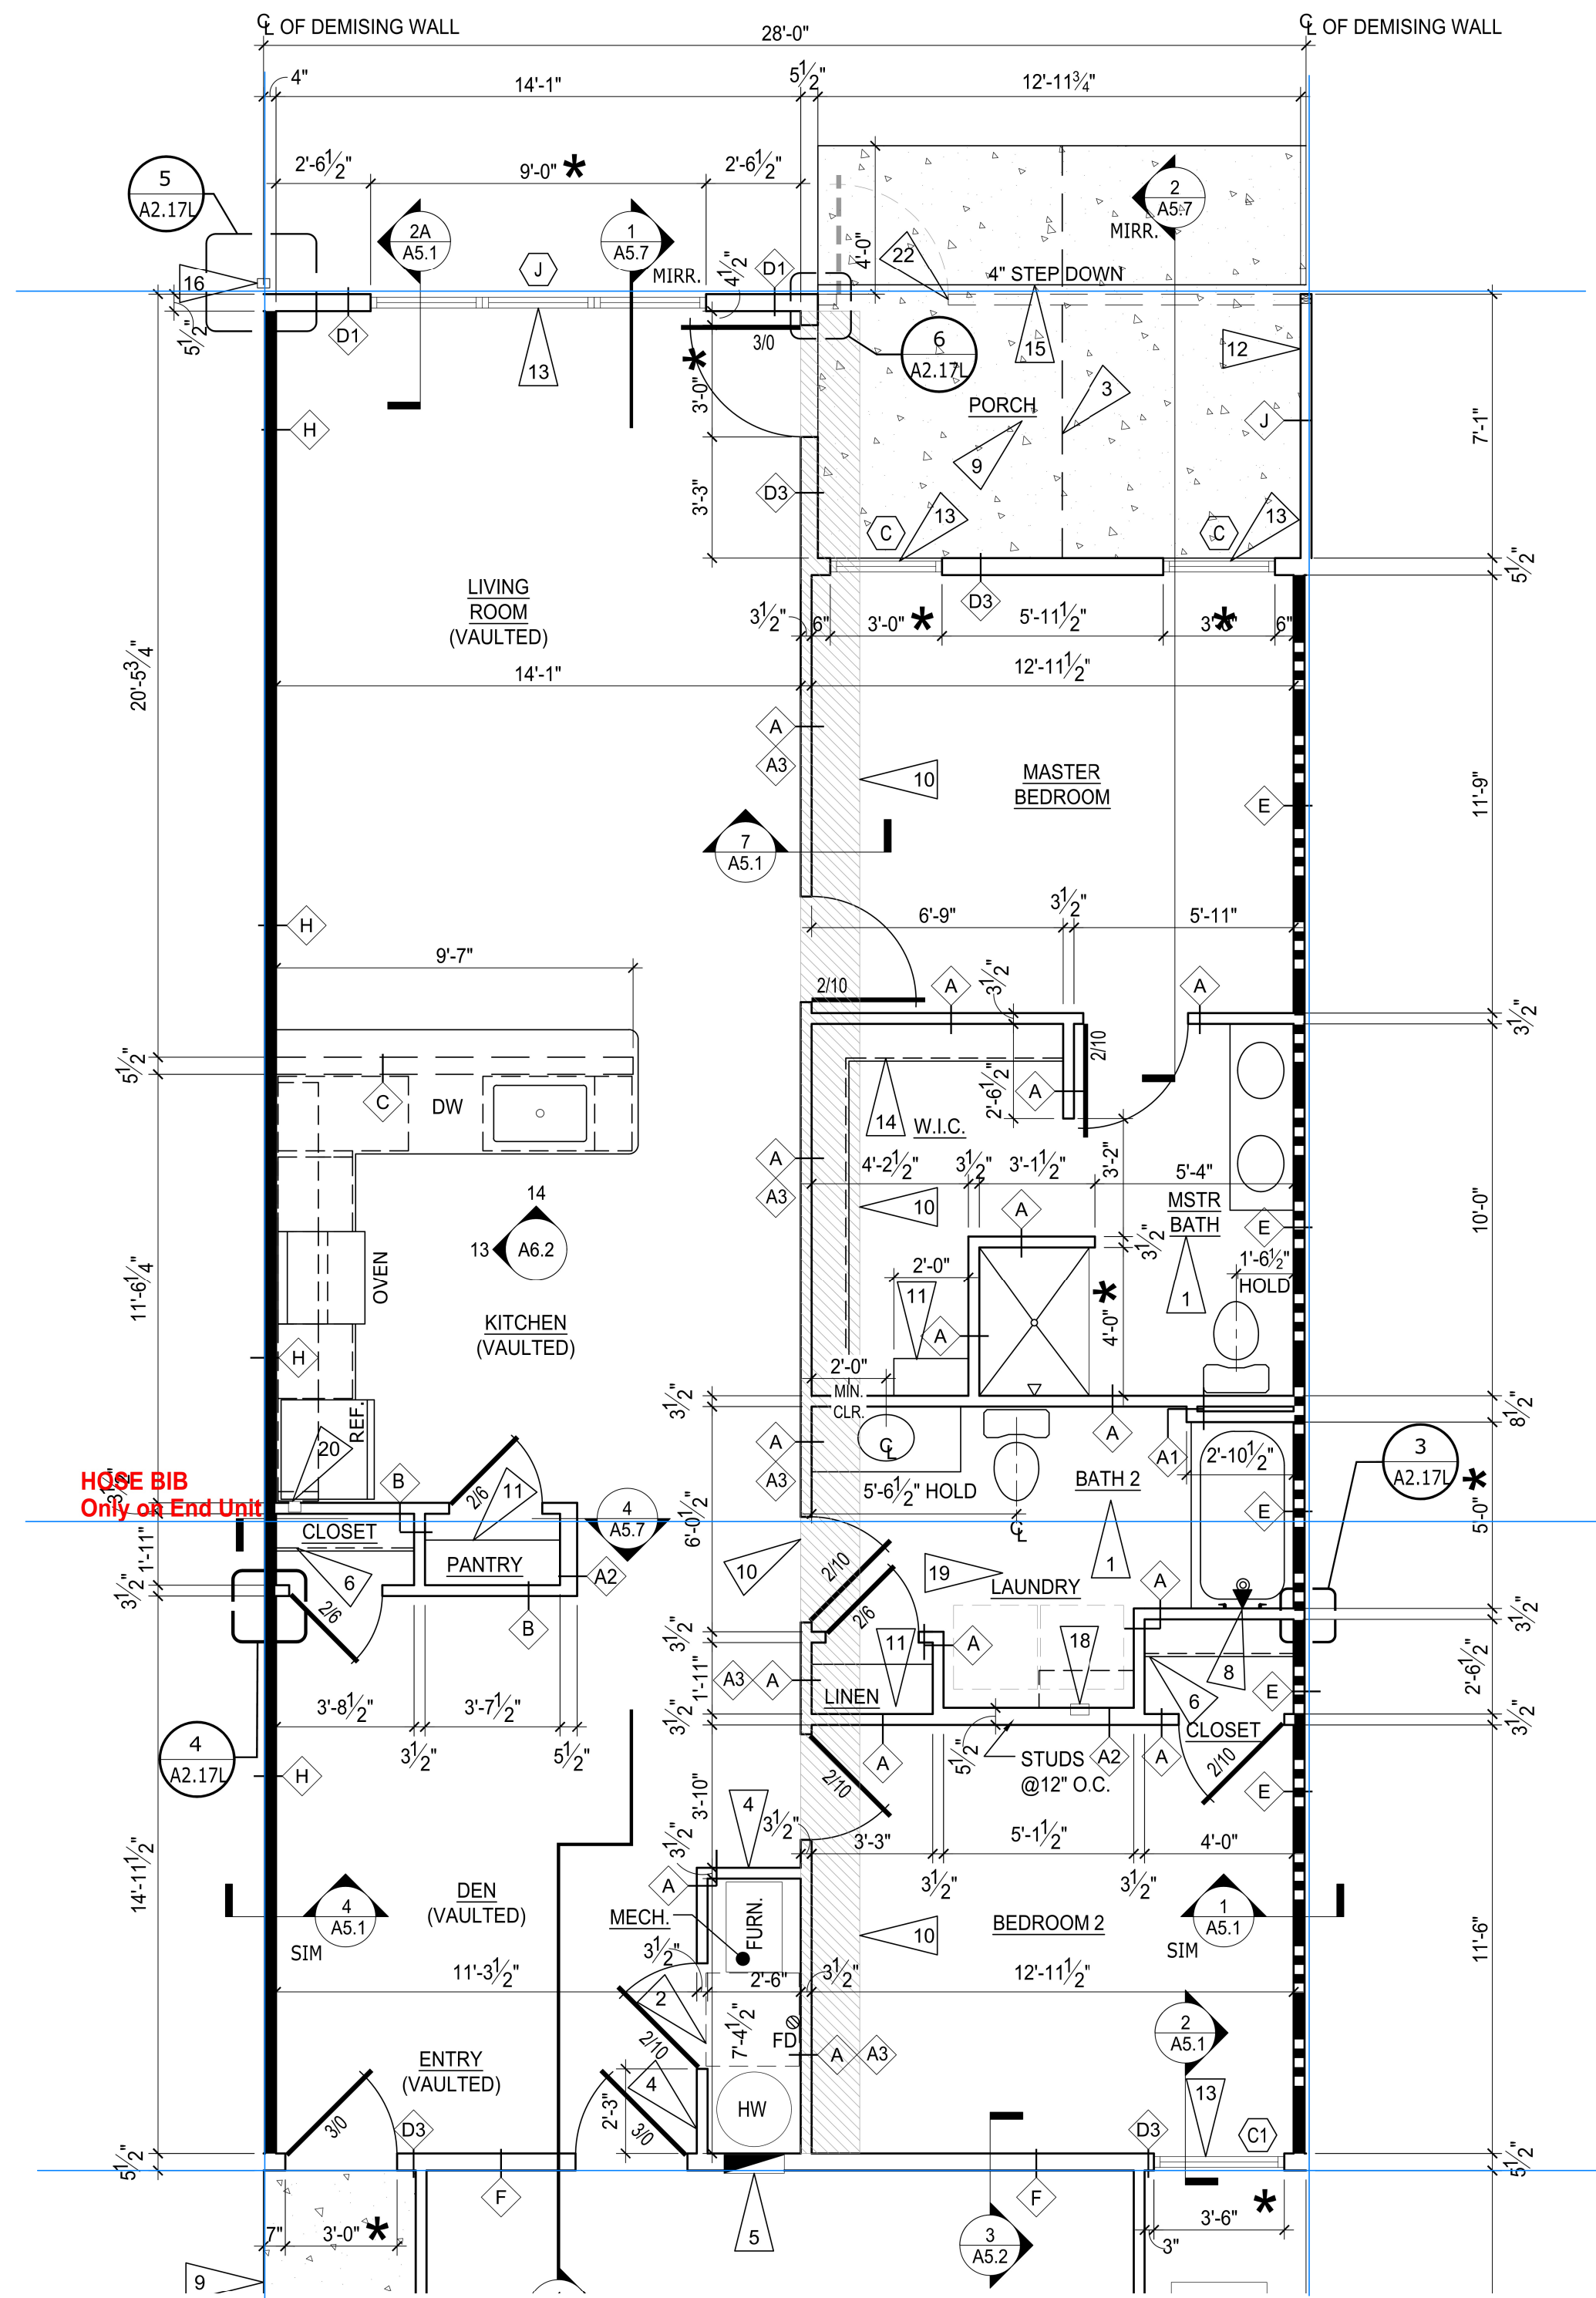


**GARAGE ON THIS SIDE OF BUILDING**

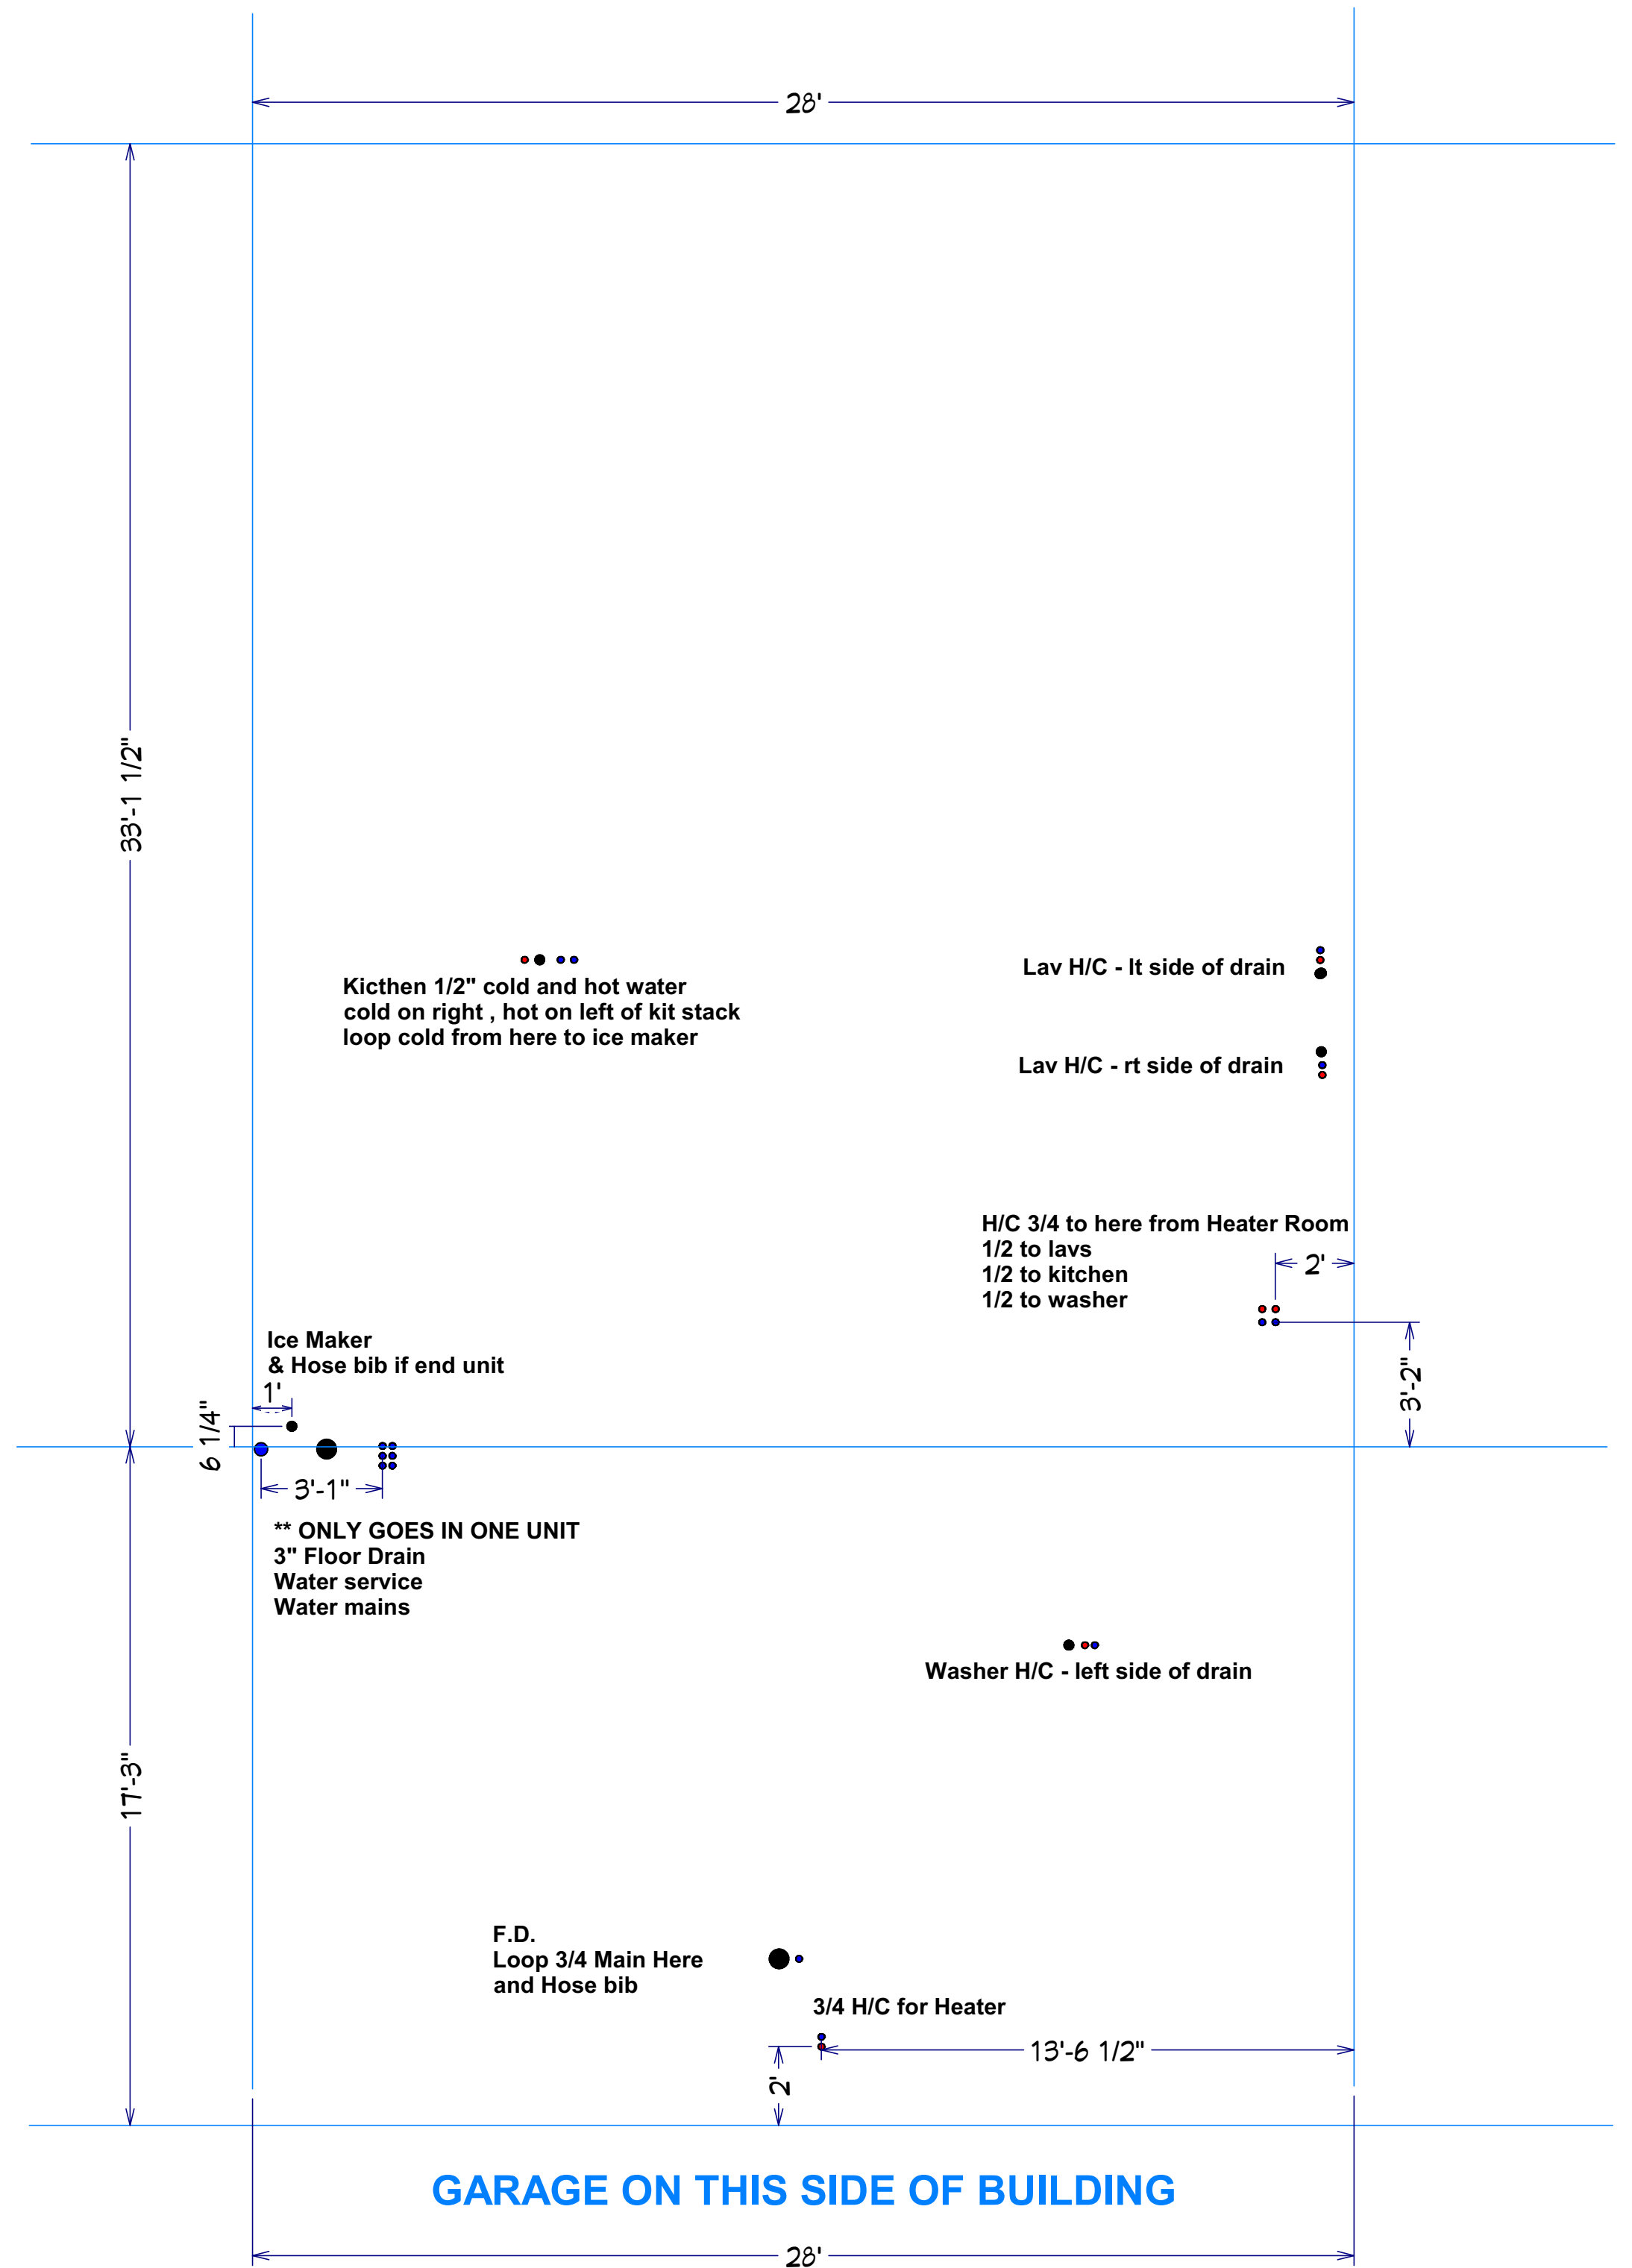

**GARAGE ON THIS SIDE OF BUILDING**

**Breezewood Left WATER**




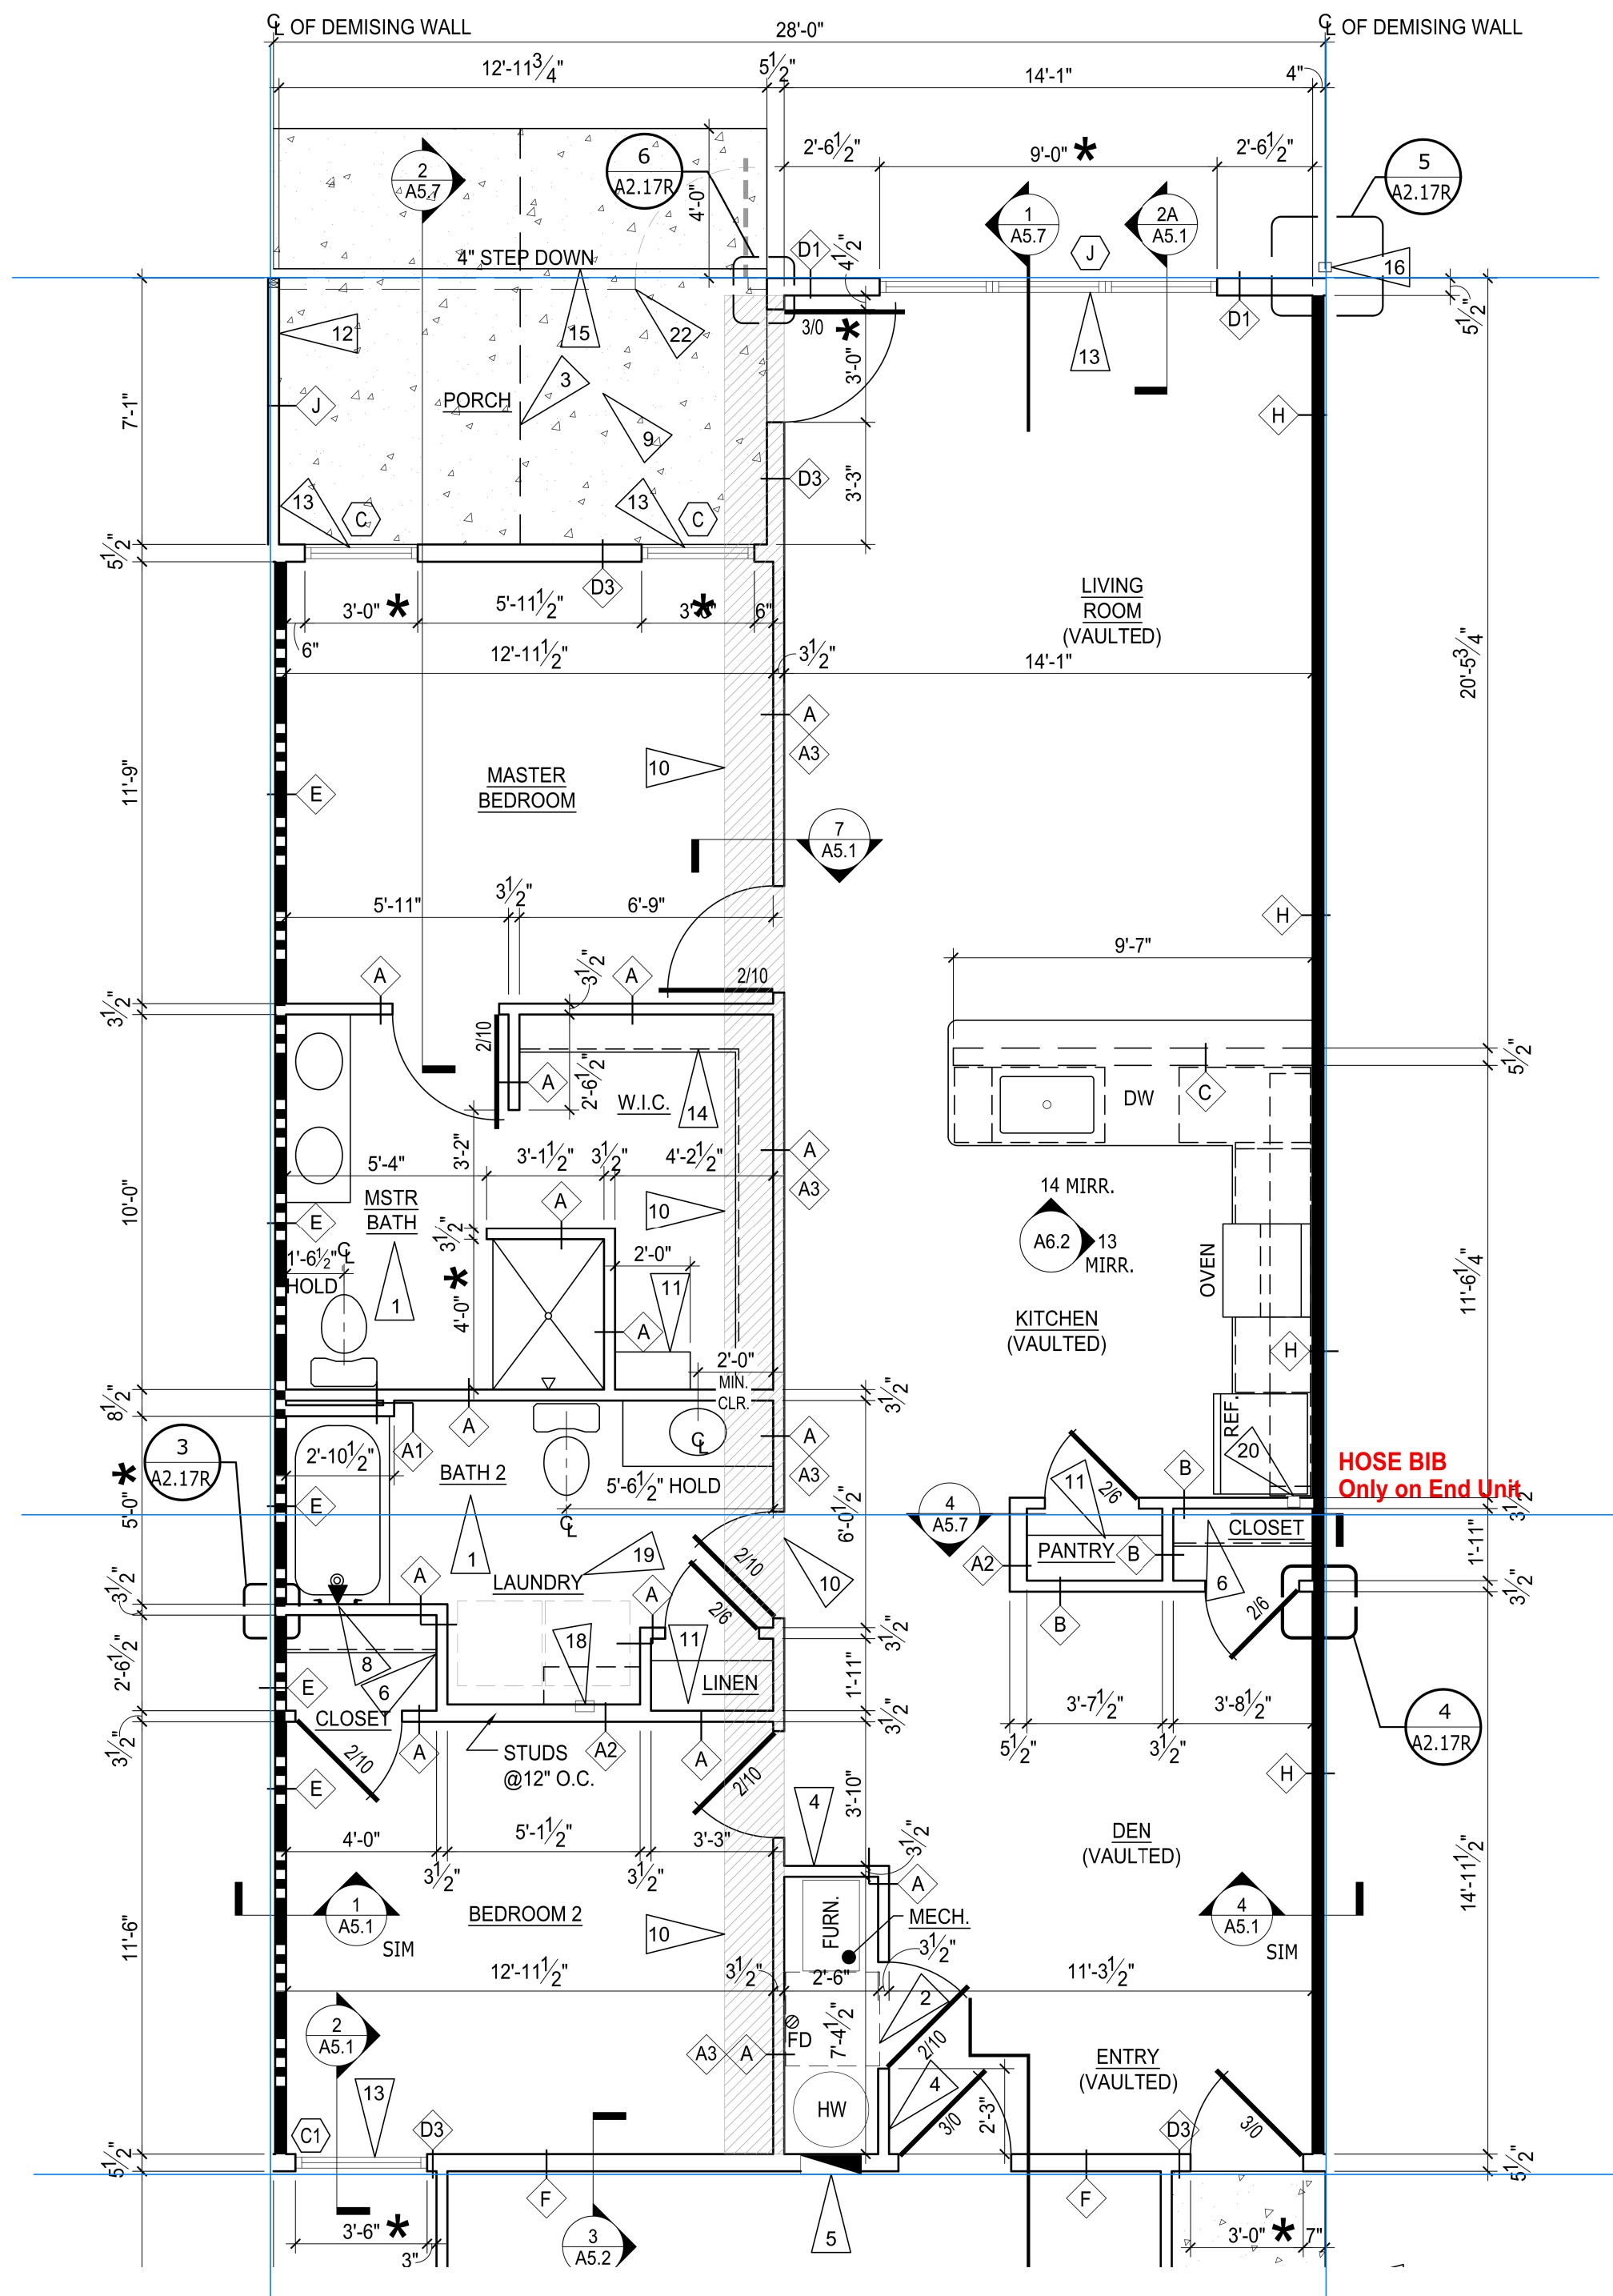

**GARAGE ON THIS SIDE OF BUILDING**


**NOTES:**

**MUST install tub boxes for tub and shower traps !! Wait until gravel prepped**

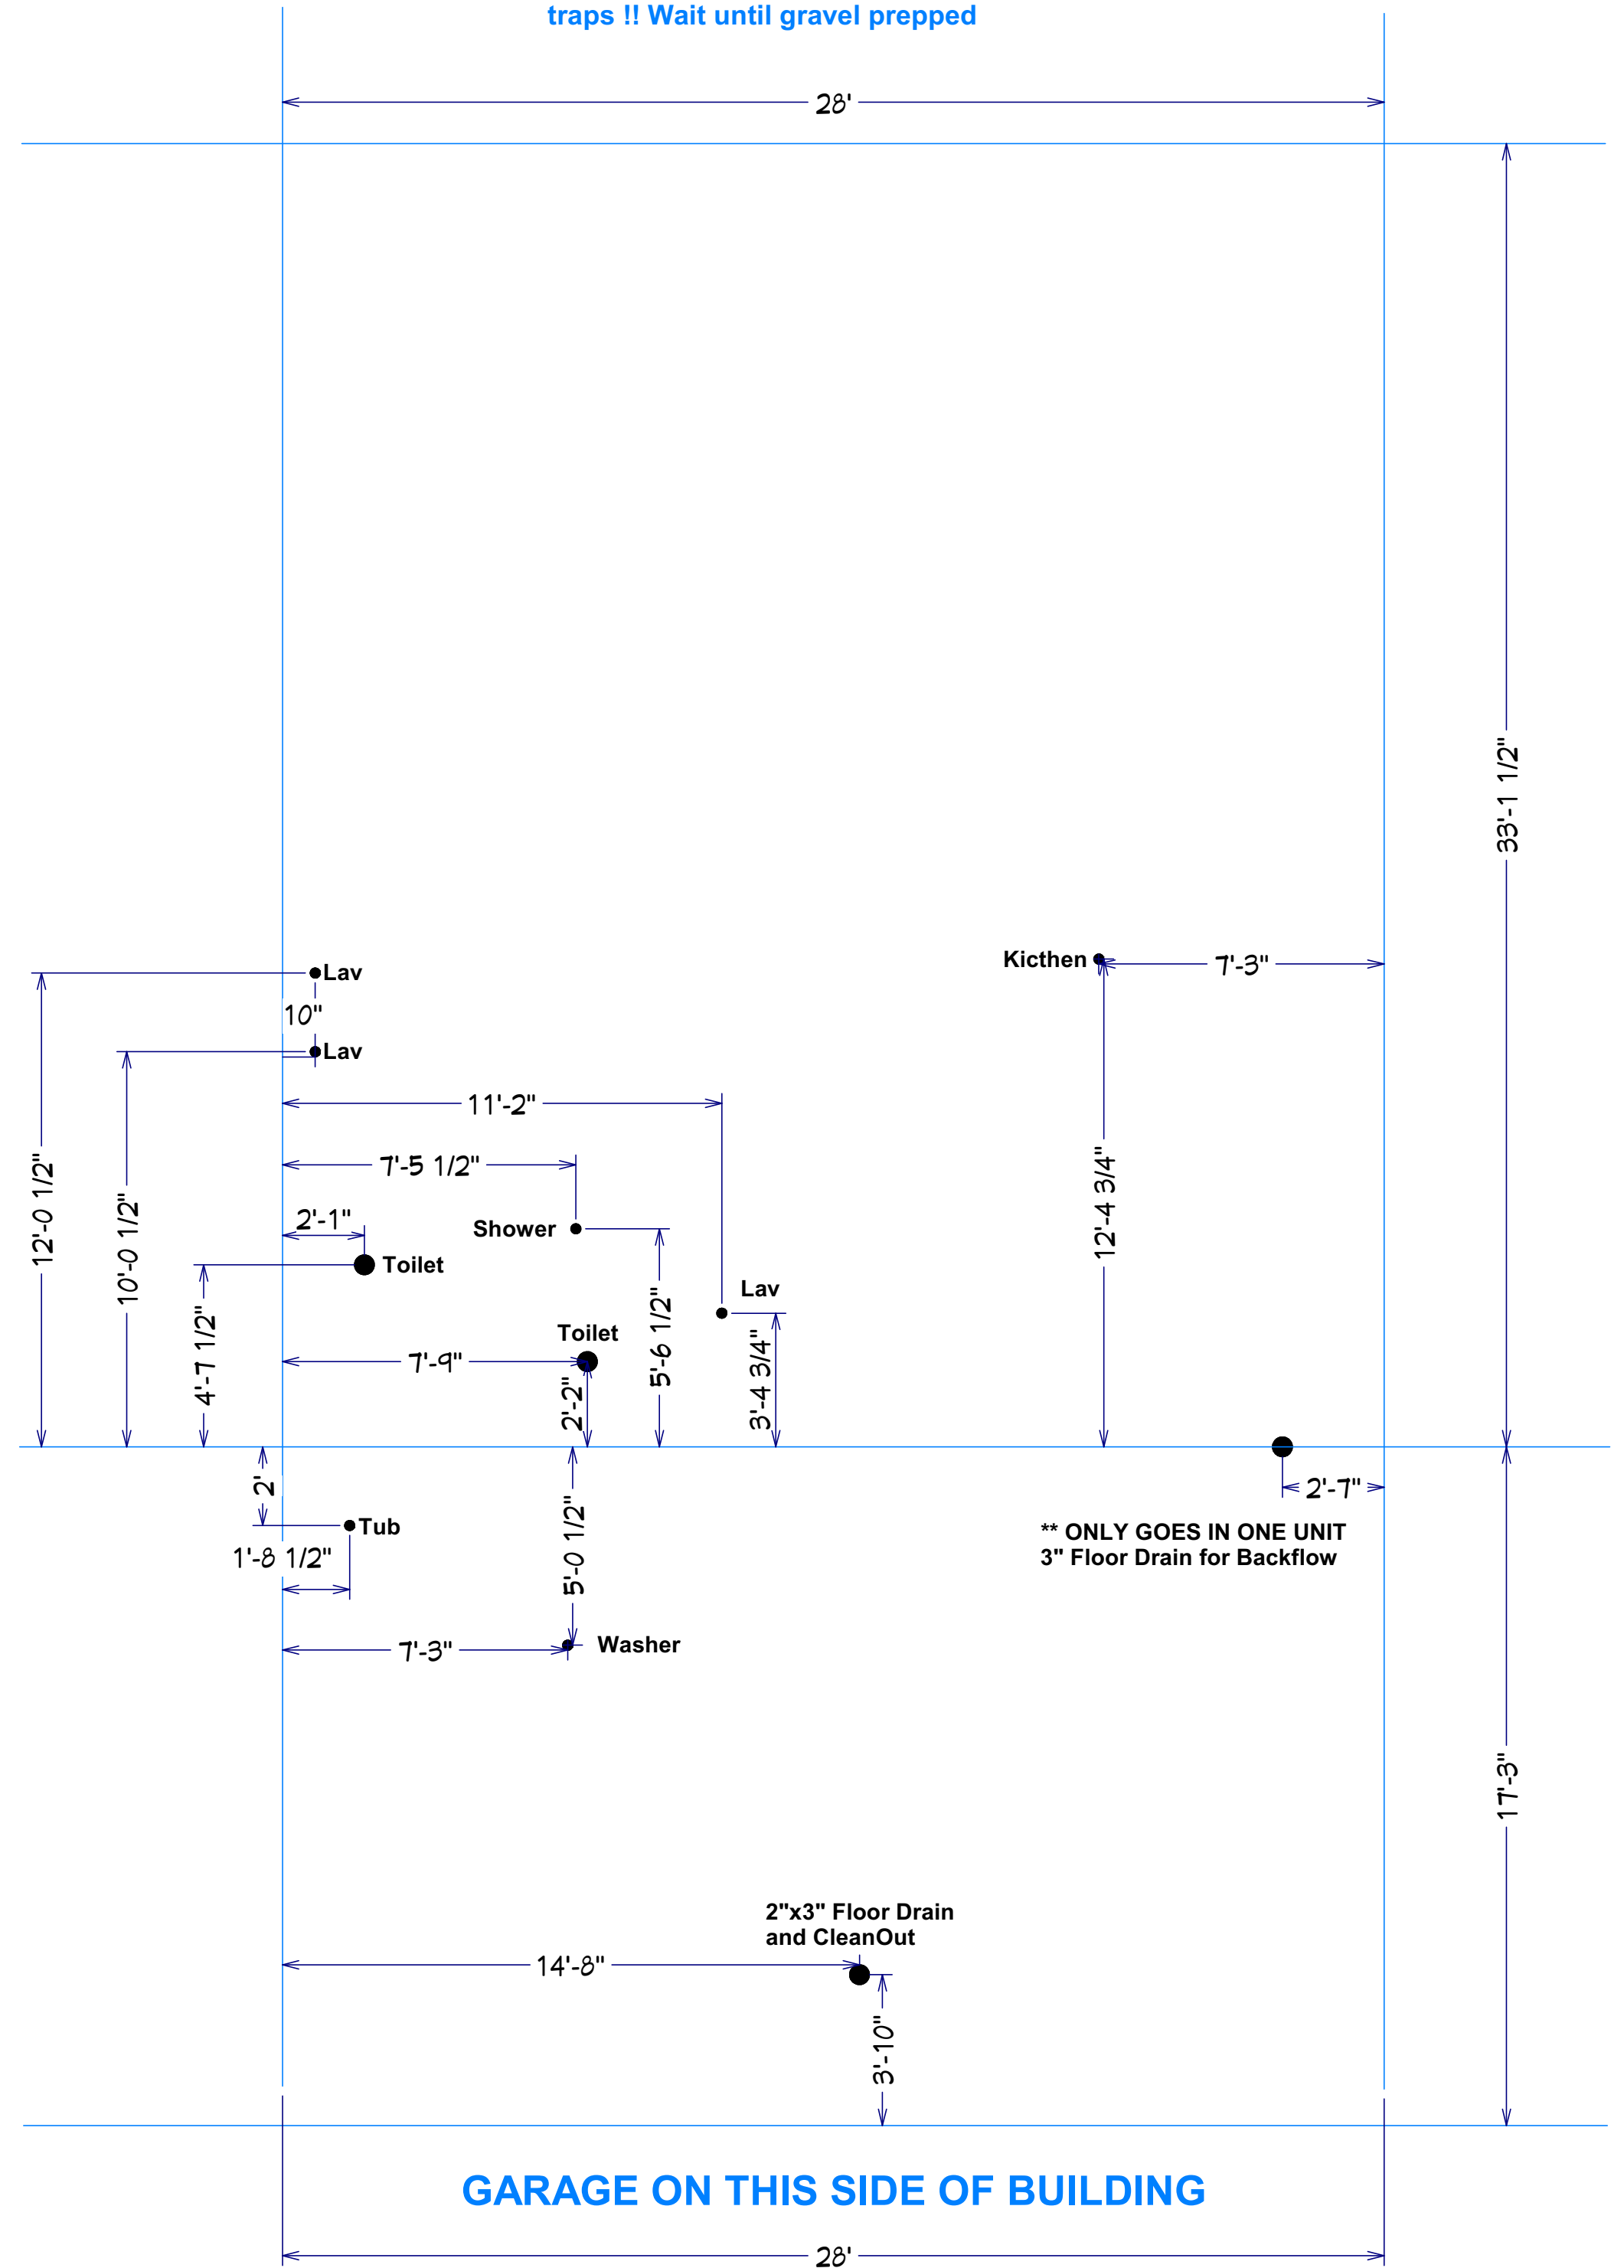


**GARAGE ON THIS SIDE OF BUILDING**

**Breezewood Right PVC**

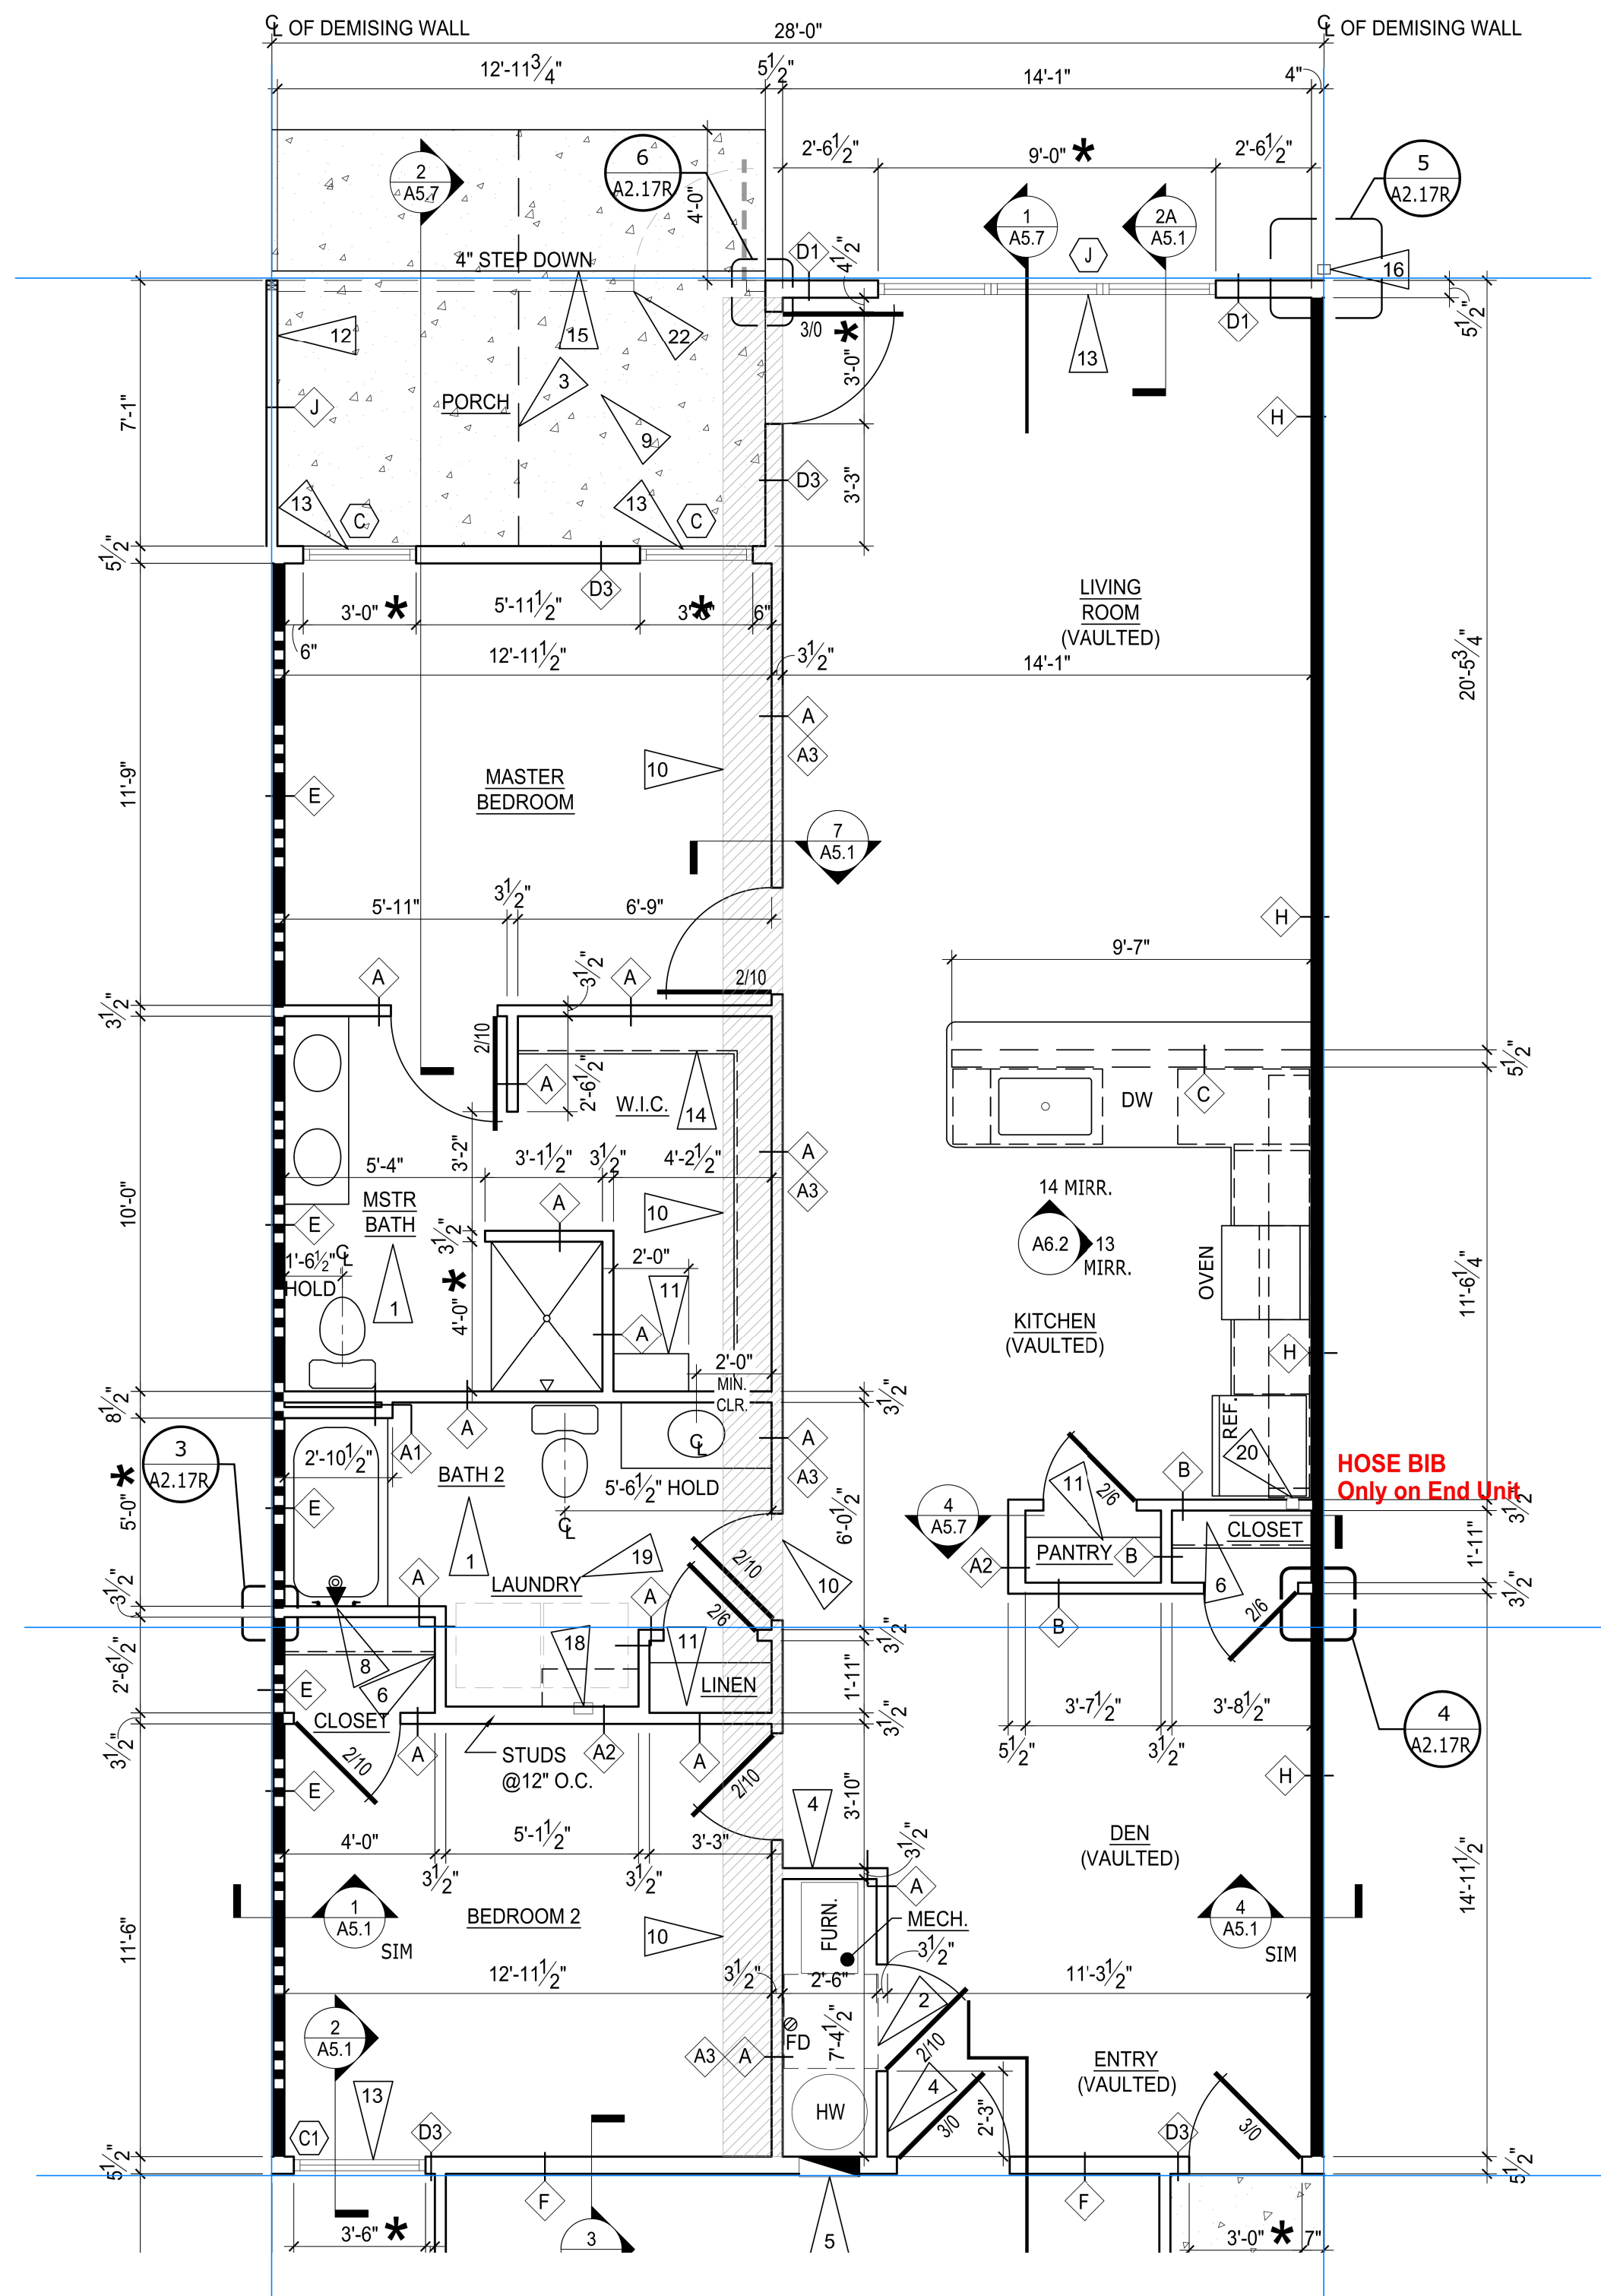

**GARAGE ON THIS SIDE OF BUILDING**

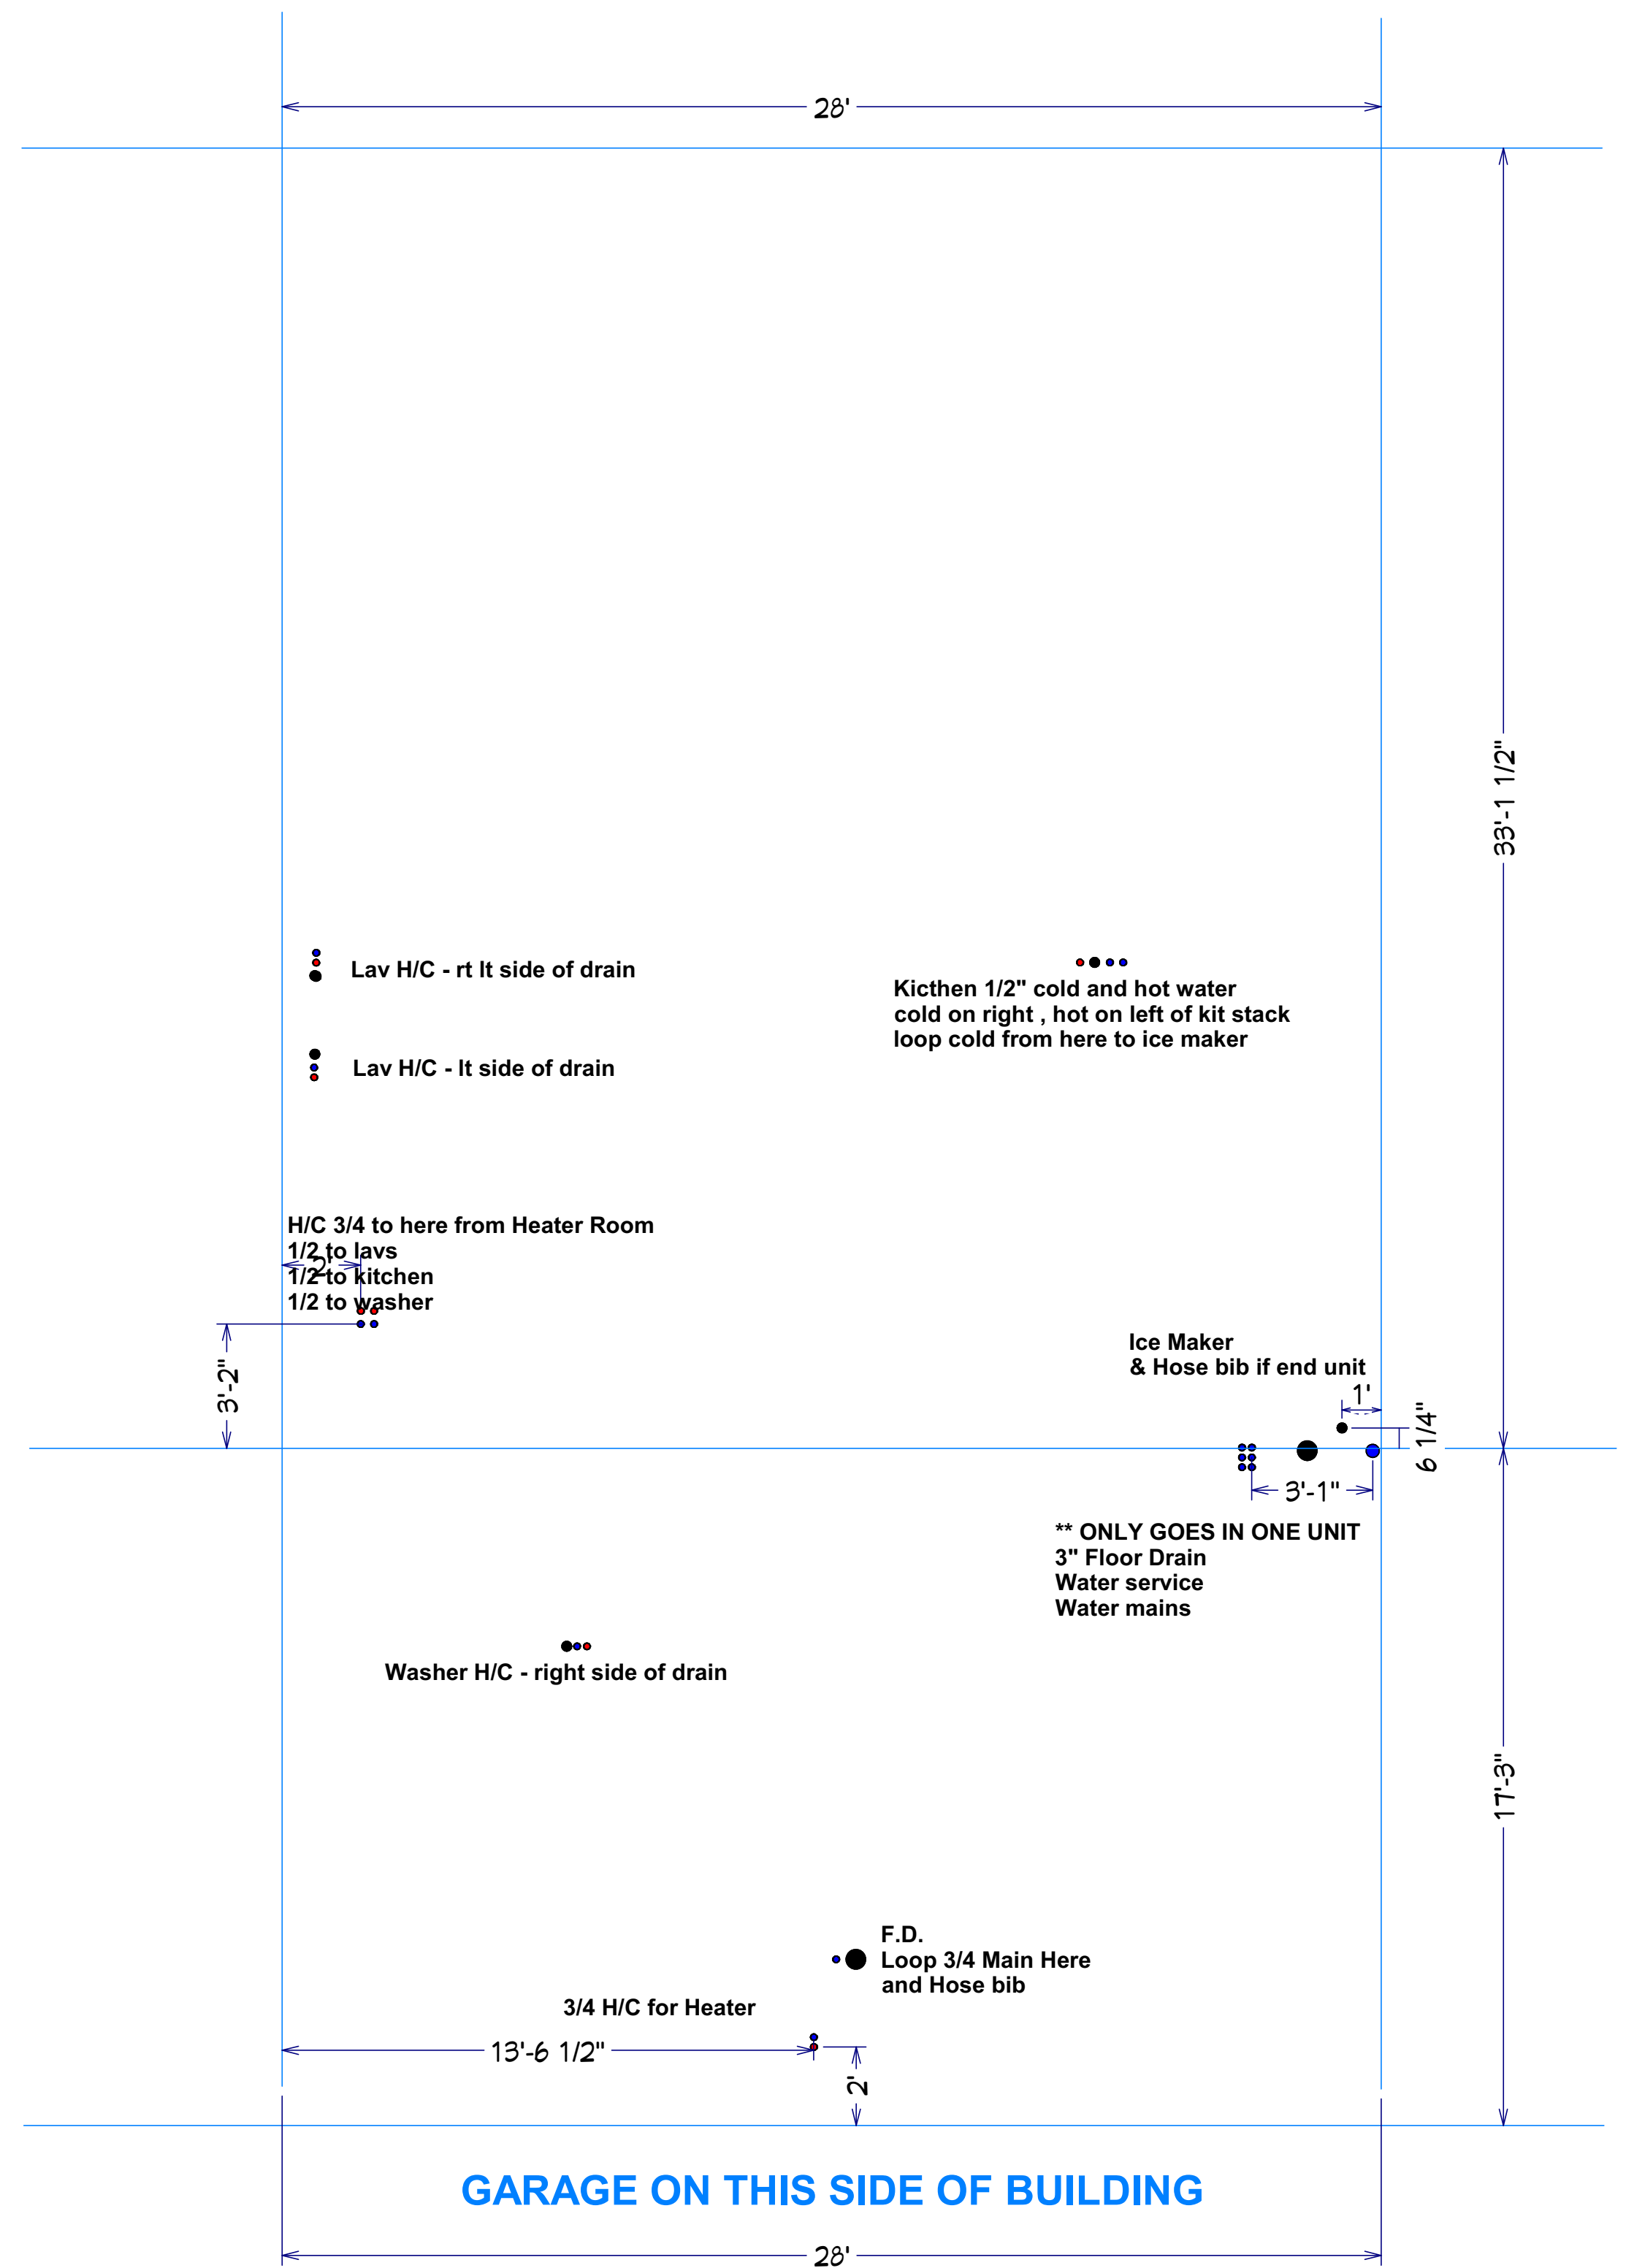

**Breezewood Right WATER**