


Redwood Miamisburg North Springboro Pike OH P1 Construction Site Plan

Building Order

- J
- A
- GG
- FF
- H
- B
- G
- C
- F
- D
- E
- EE


31 Buildings-141 Units

- Forestwood (37)
- Meadowood (24)
- Capewood (5)
- Willowood (12)
- Breezewood (59)
- Breezewood SR (4)
- High Profile Side
- Building Step

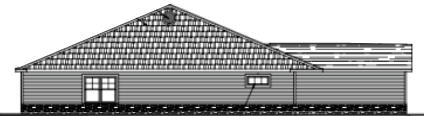


BUILDING H

- 2 - Breezewood Right
- 2 - Breezewood Left
- 1 - Breezewood Sunroom Right

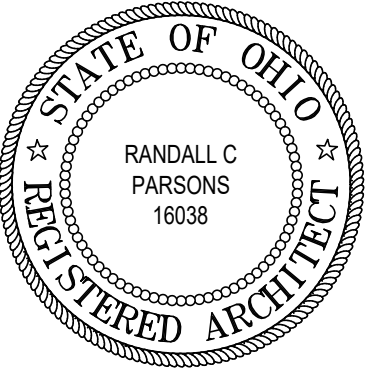


REVISIONS

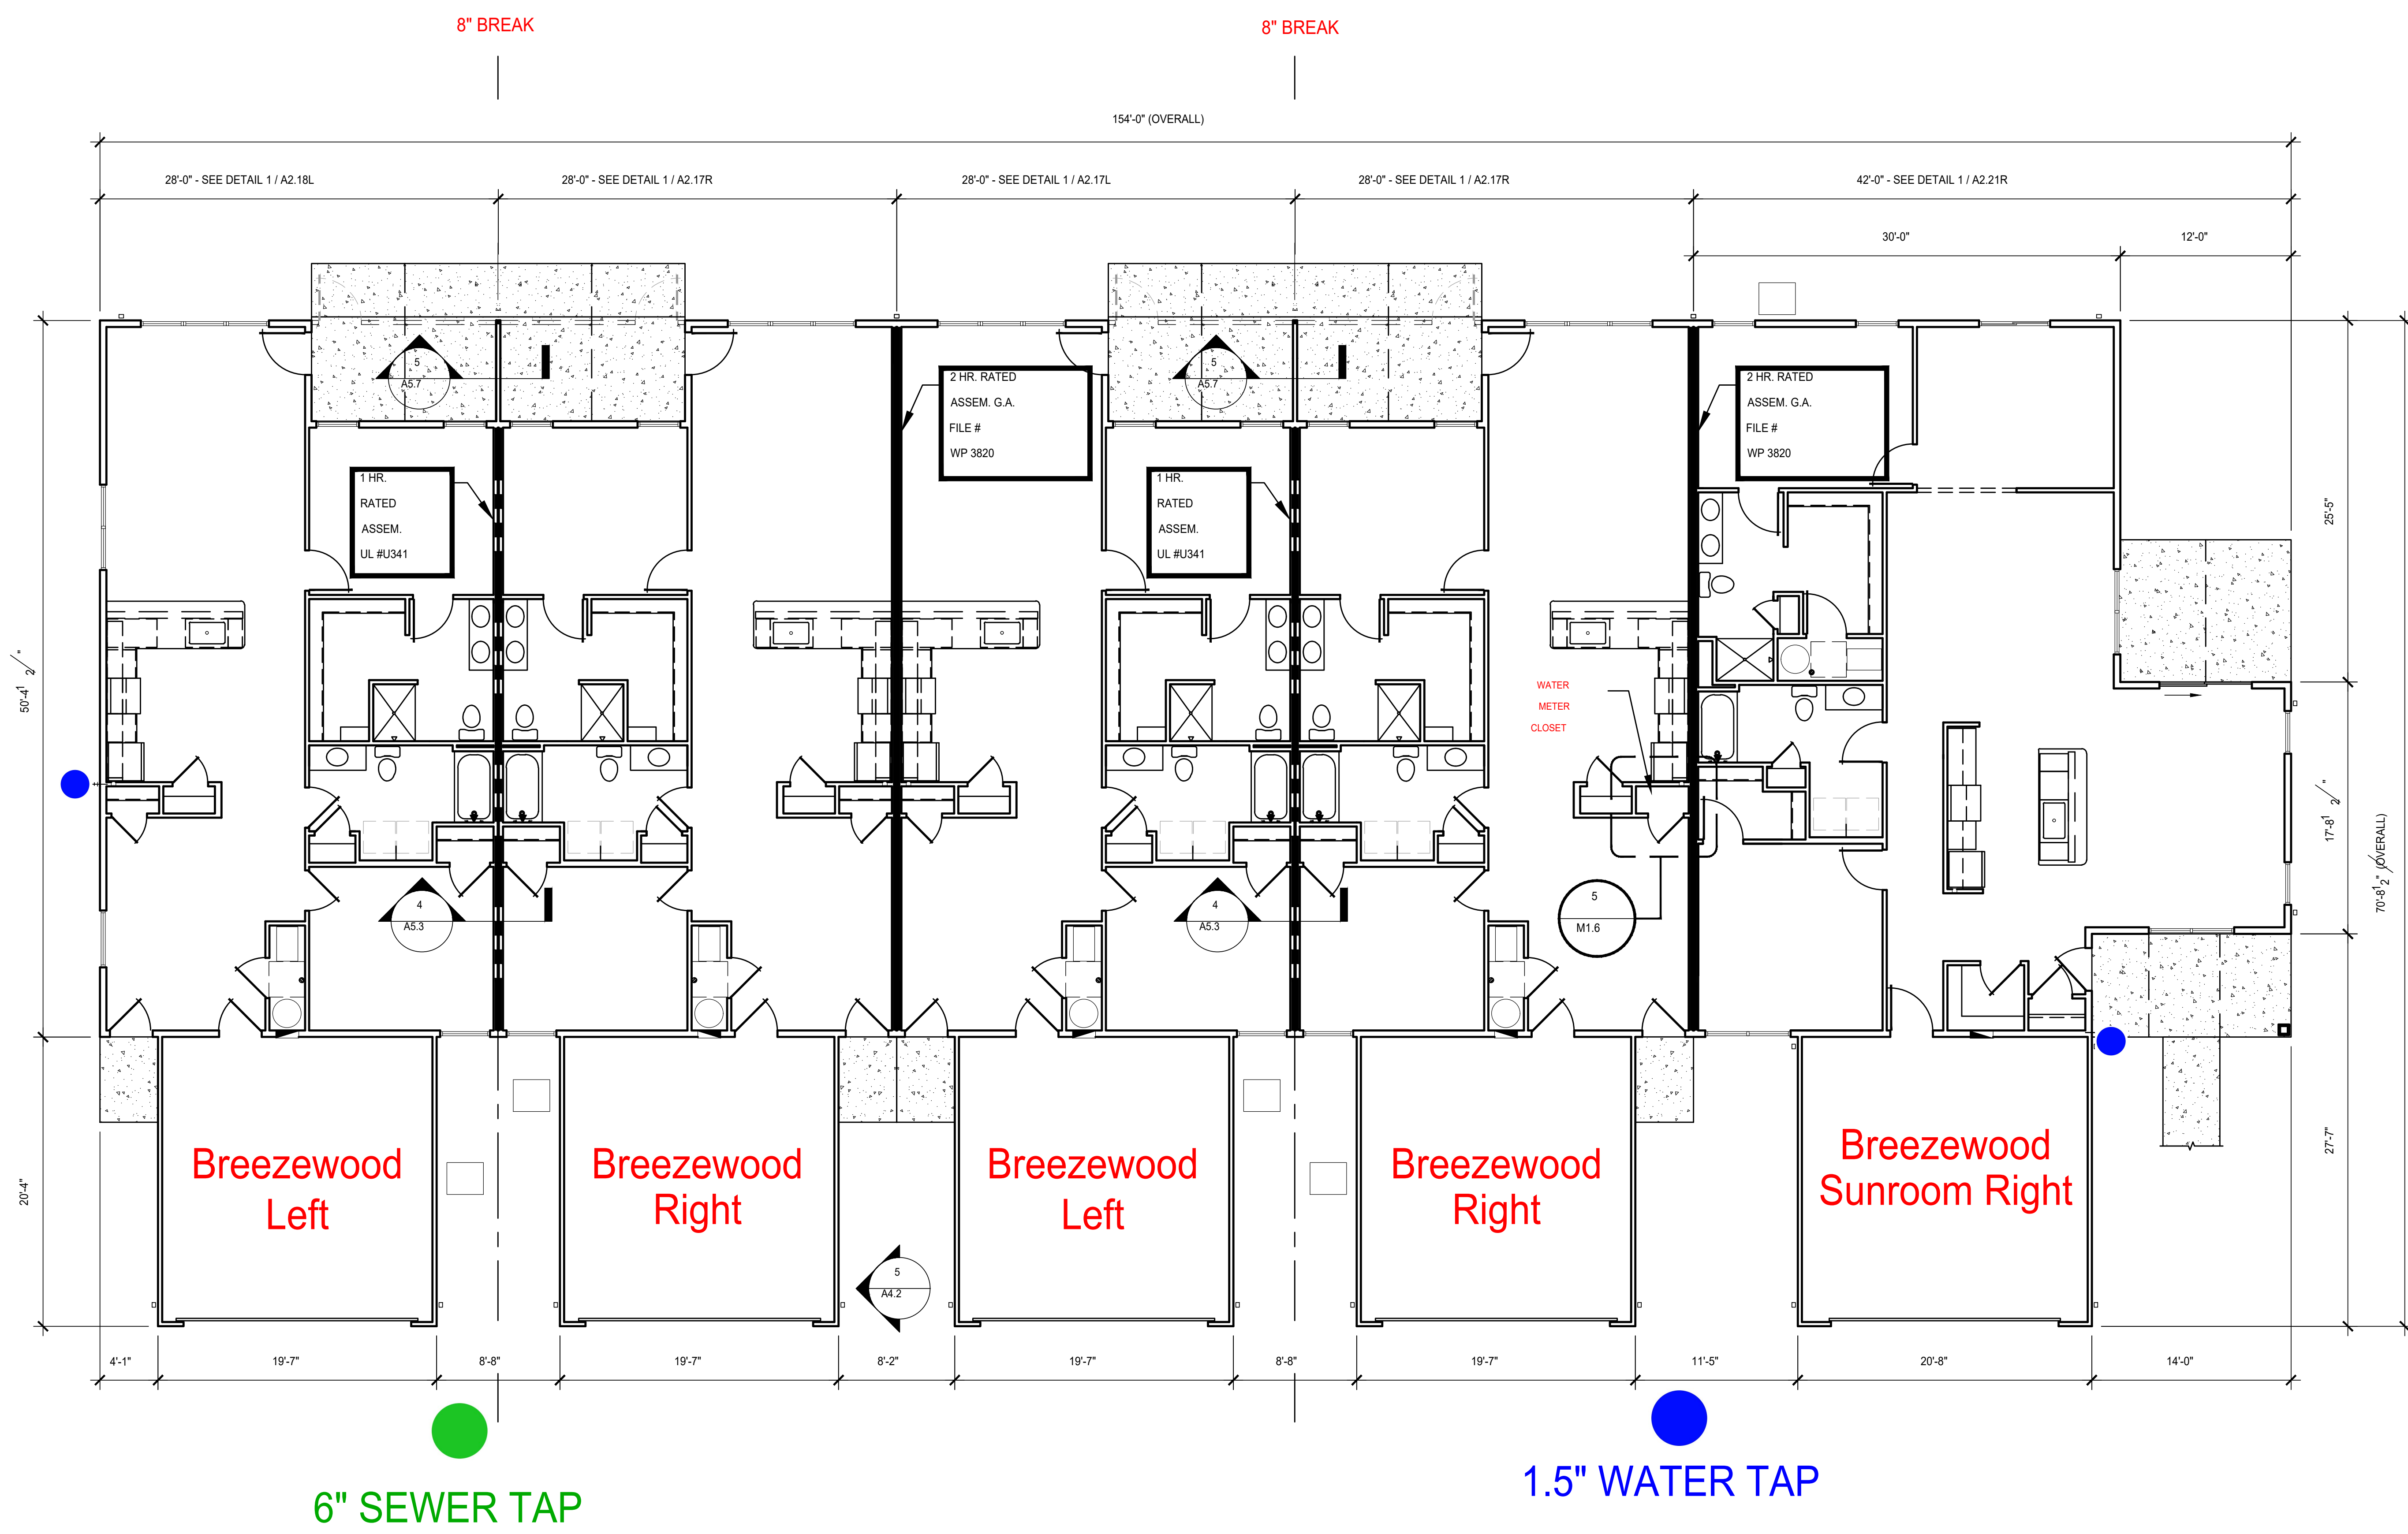


phone 330.666.5770
 fax 330.666.8812
MPG
 MANN • PARSONS • GRAY
 ARCHITECTS
 3660 Embassy Parkway
 Fairlawn, OH 44333
 mpg-architects.com

OVERALL FLOOR PLANS - BLDGS.; A, B
 PROJECT #: 33521
 DATE: JULY 27, 2022
Redwood
 APARTMENT NEIGHBORHOODS
REDWOOD MIAMISBURG
 MIAMISBURG OH, 45449

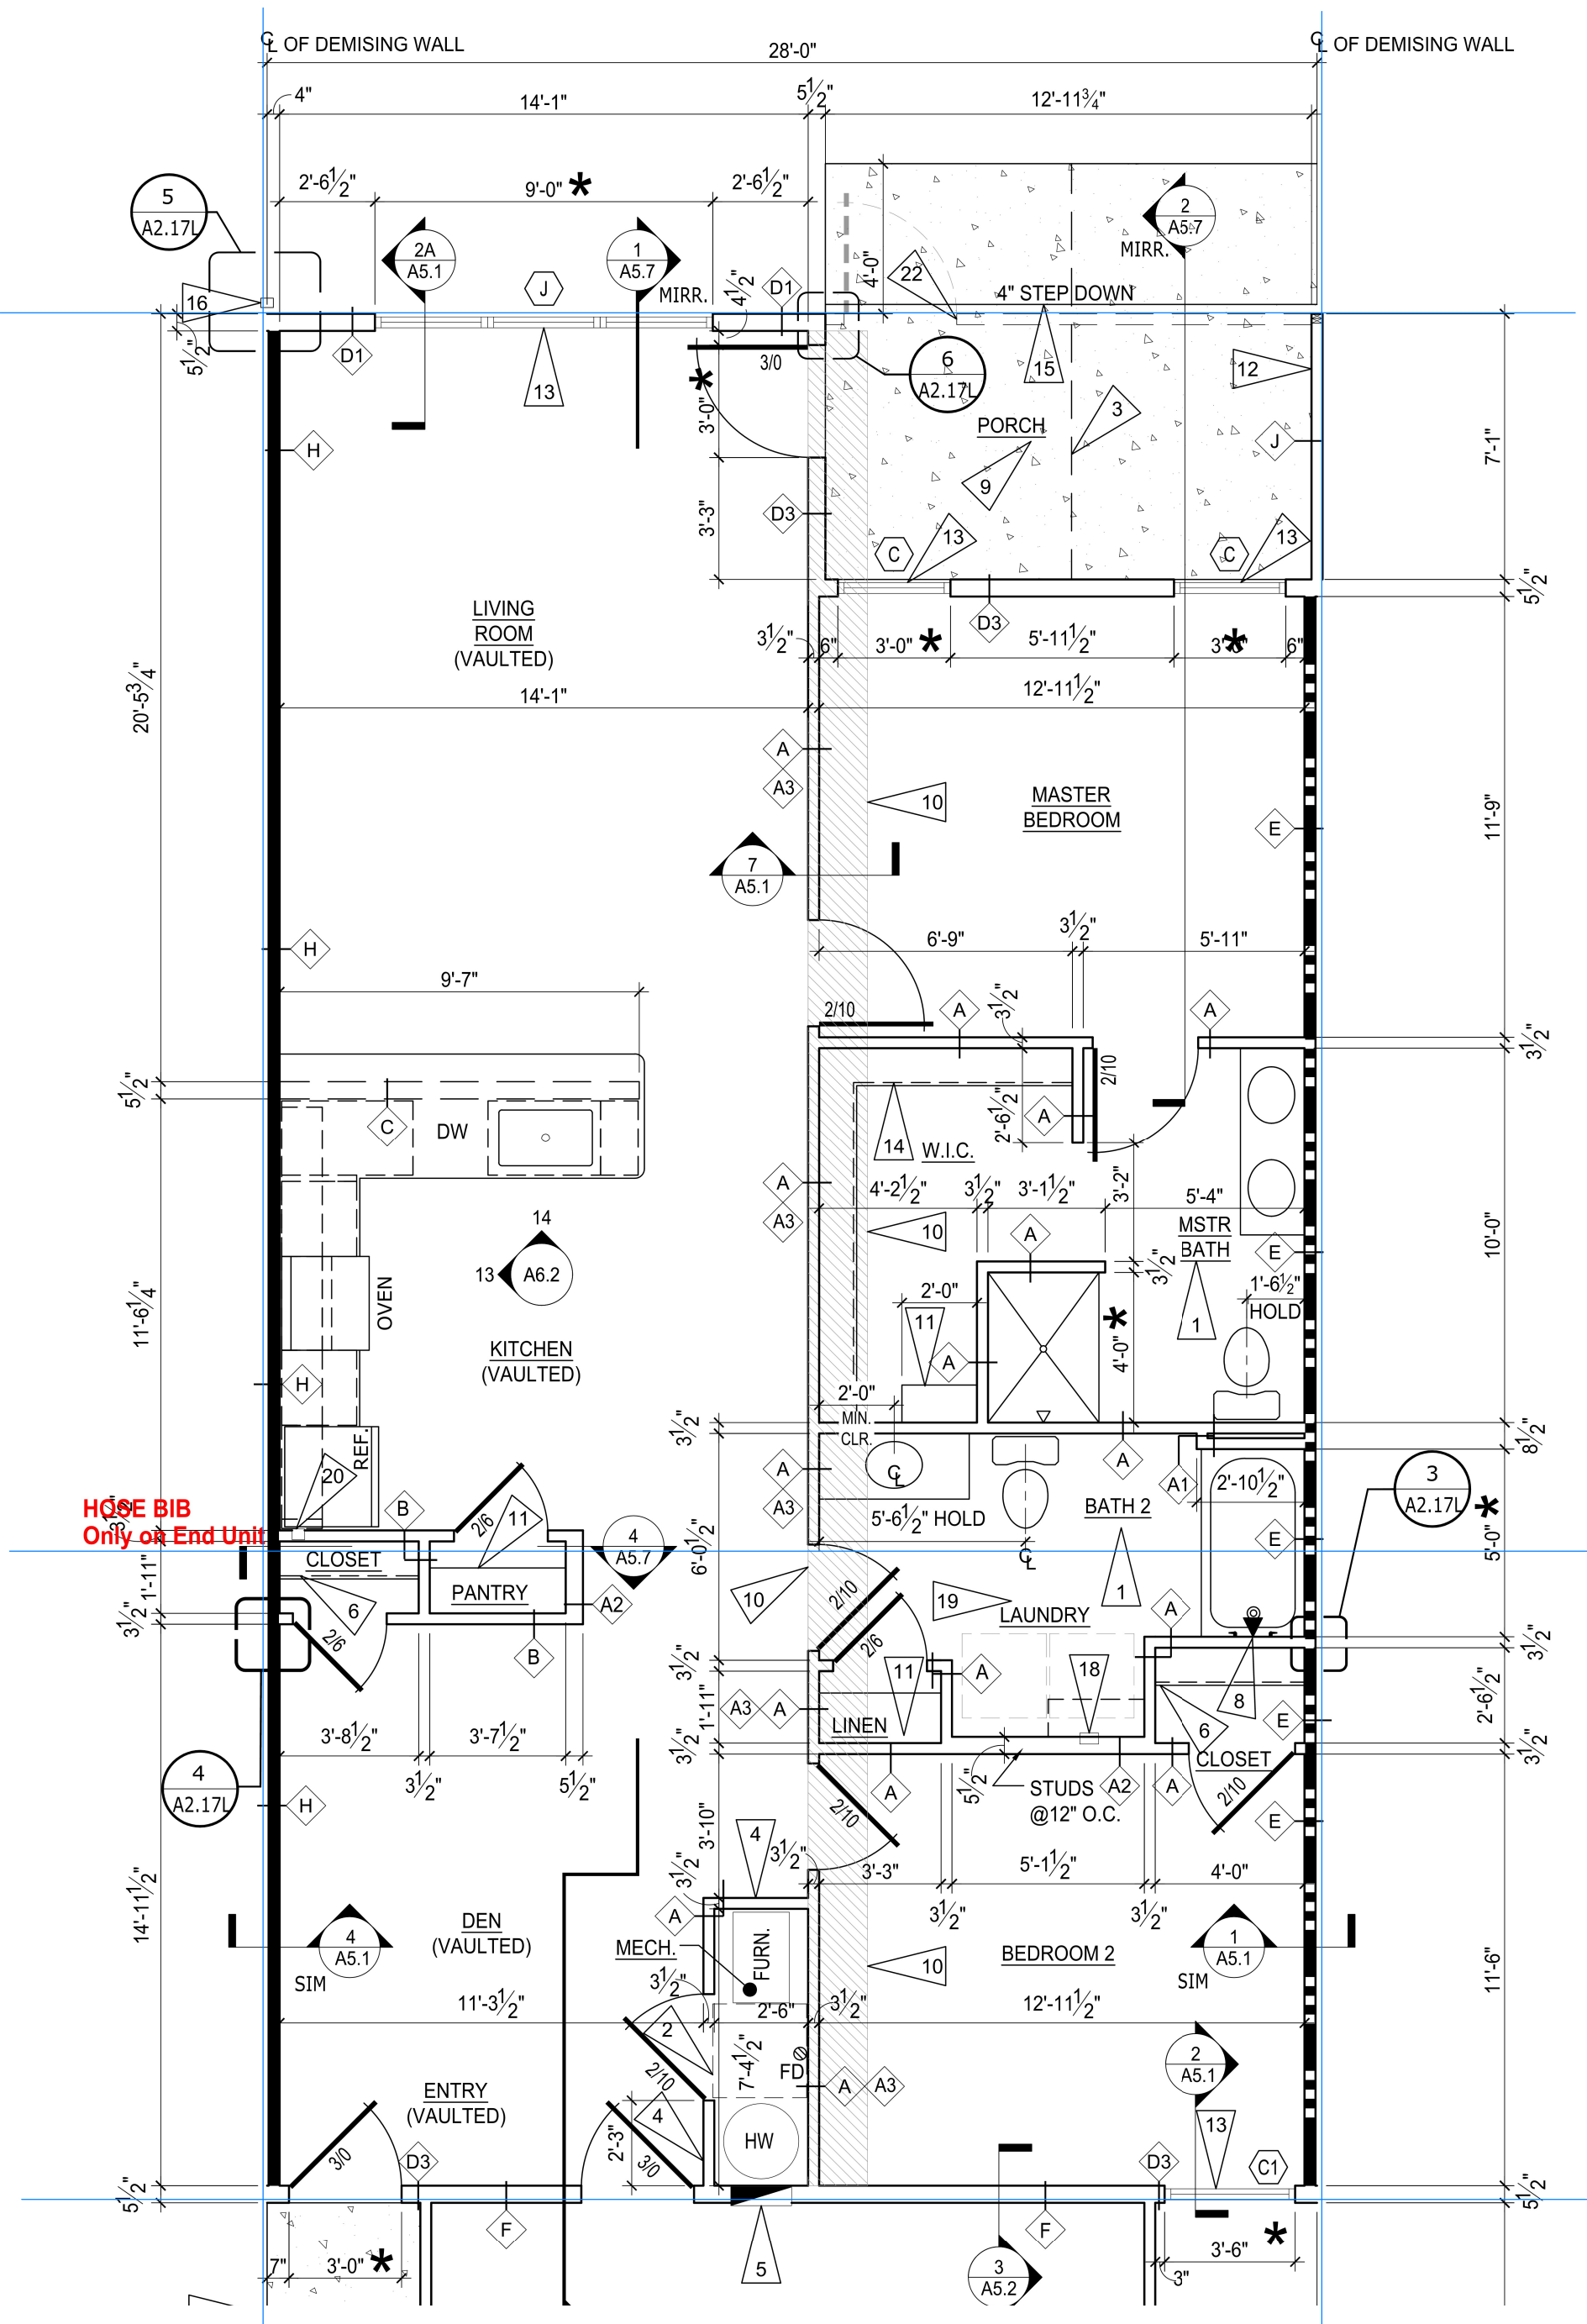


NOTES:
MUST install tub boxes for tub and shower traps !! Wait until gravel prepped

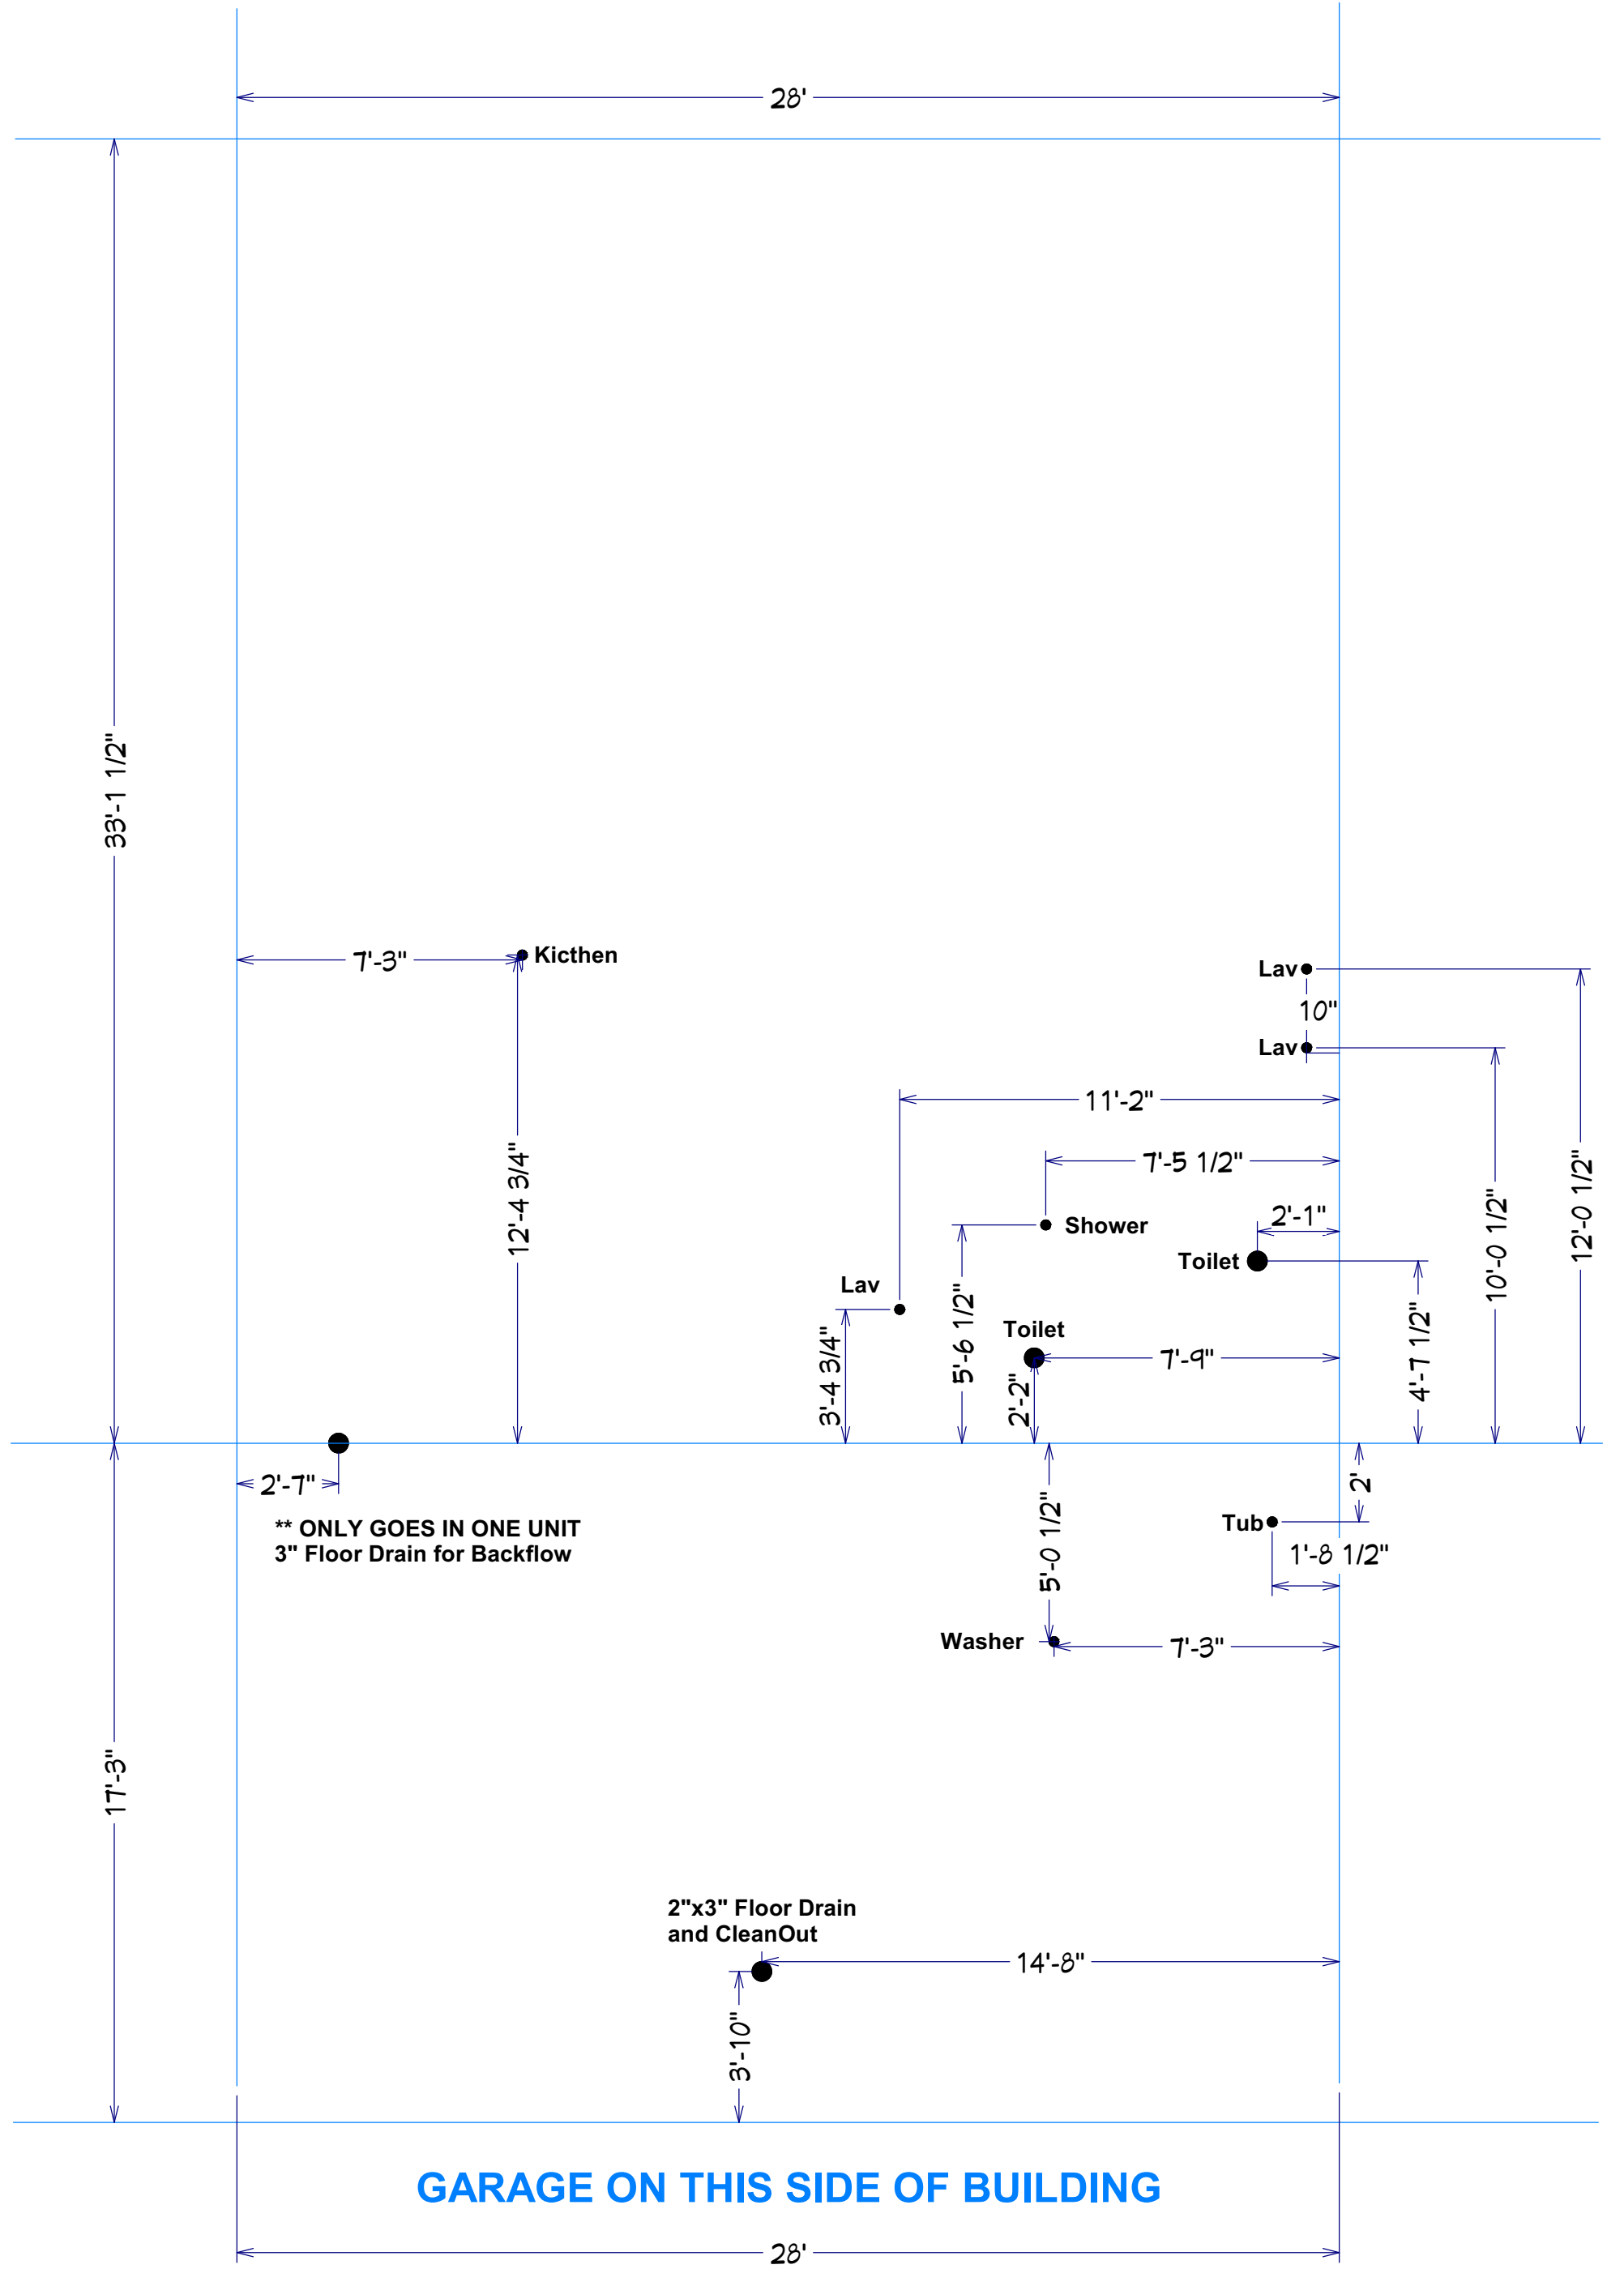


GARAGE ON THIS SIDE OF BUILDING

Breezewood Left PVC

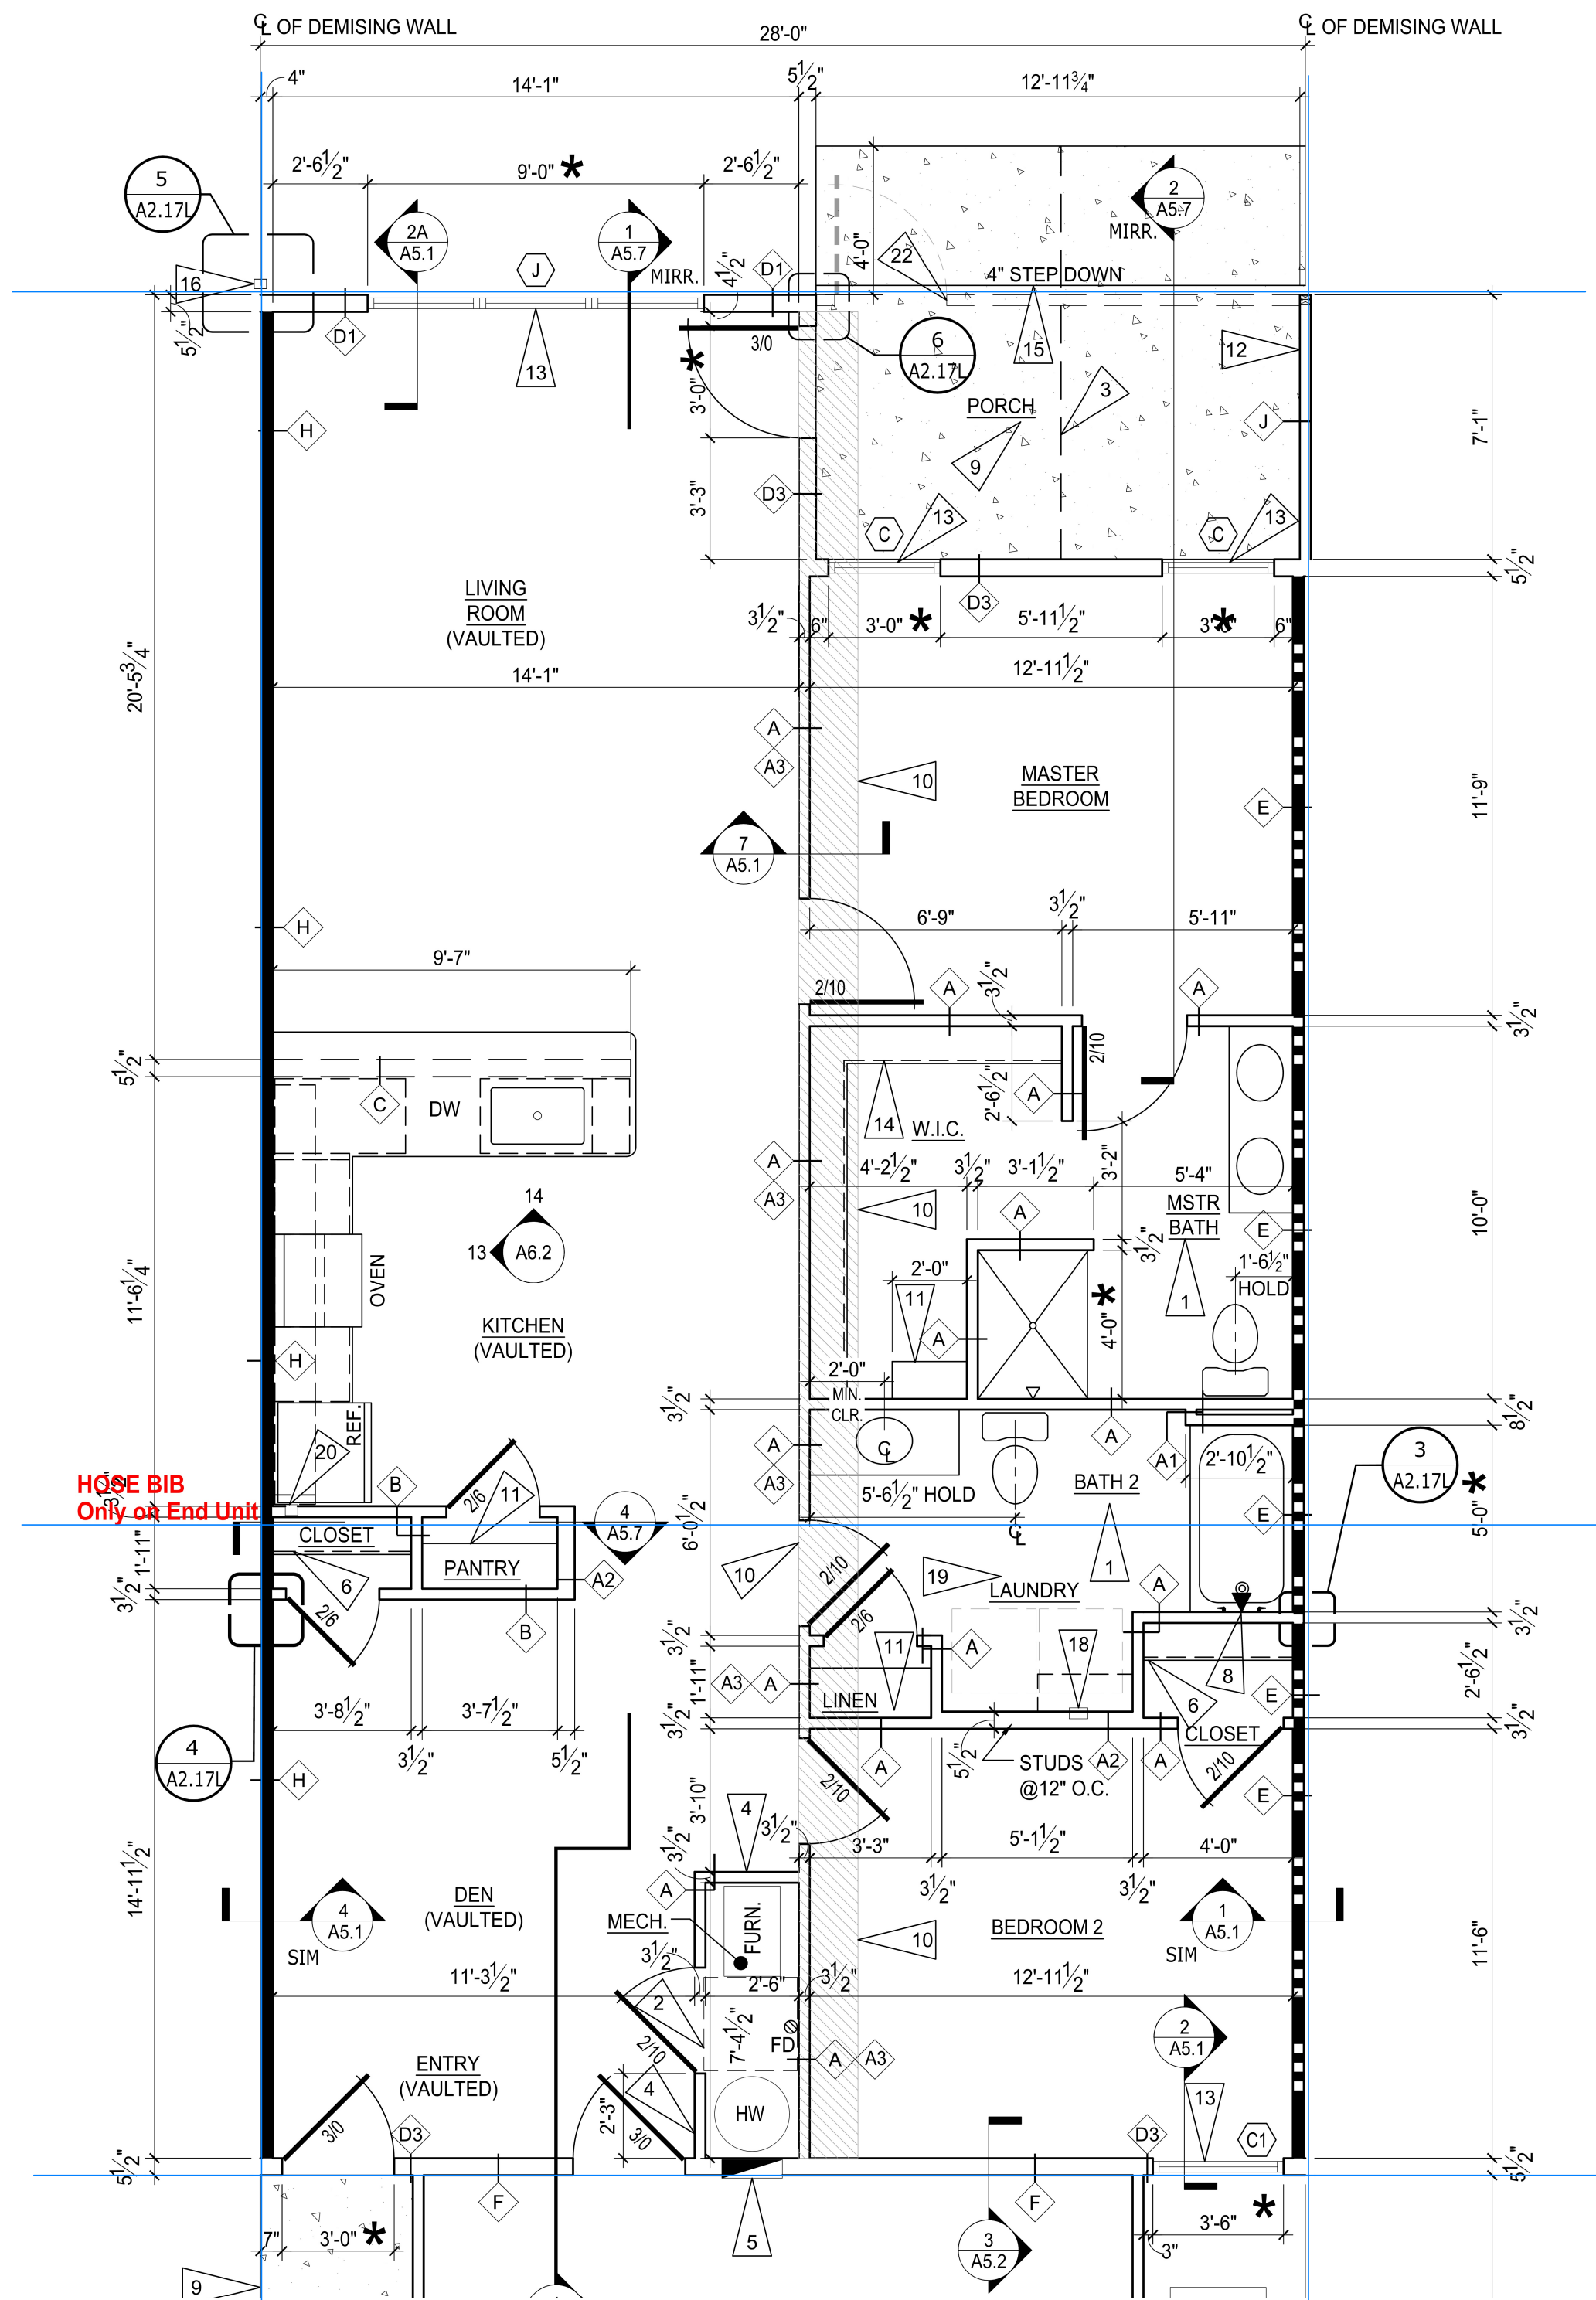


GARAGE ON THIS SIDE OF BUILDING

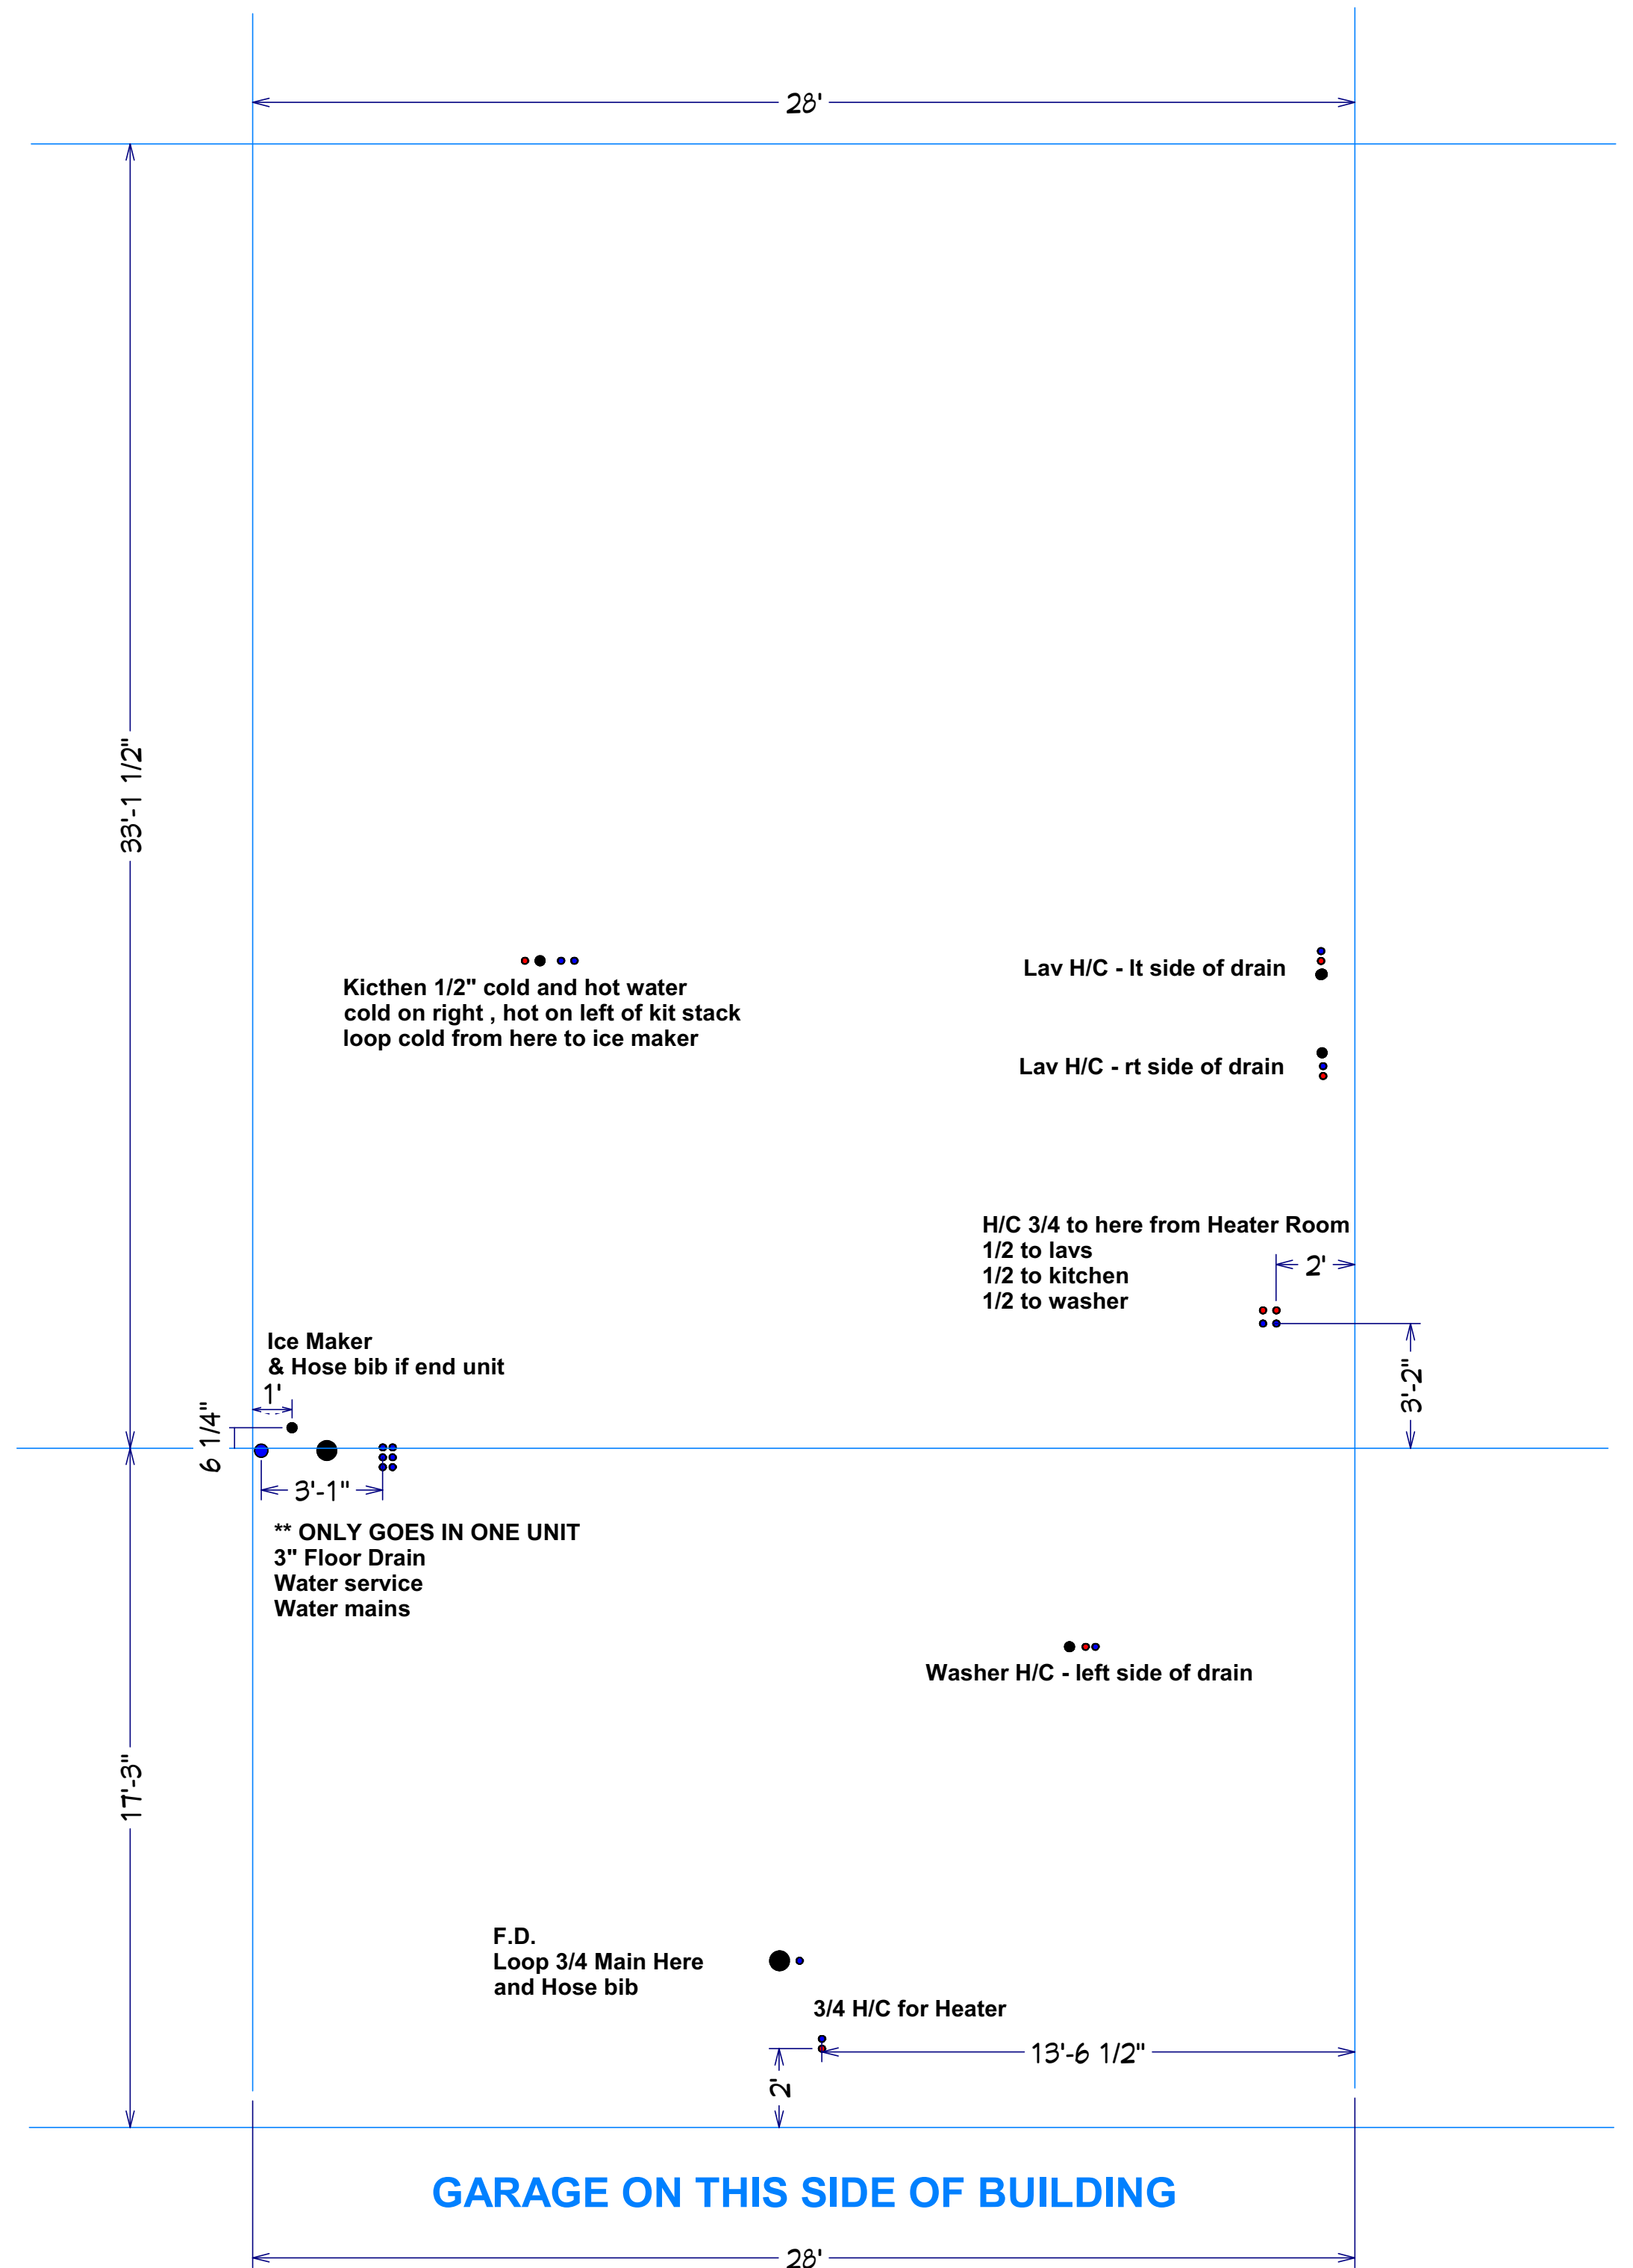

GARAGE ON THIS SIDE OF BUILDING


Breezewood Left WATER

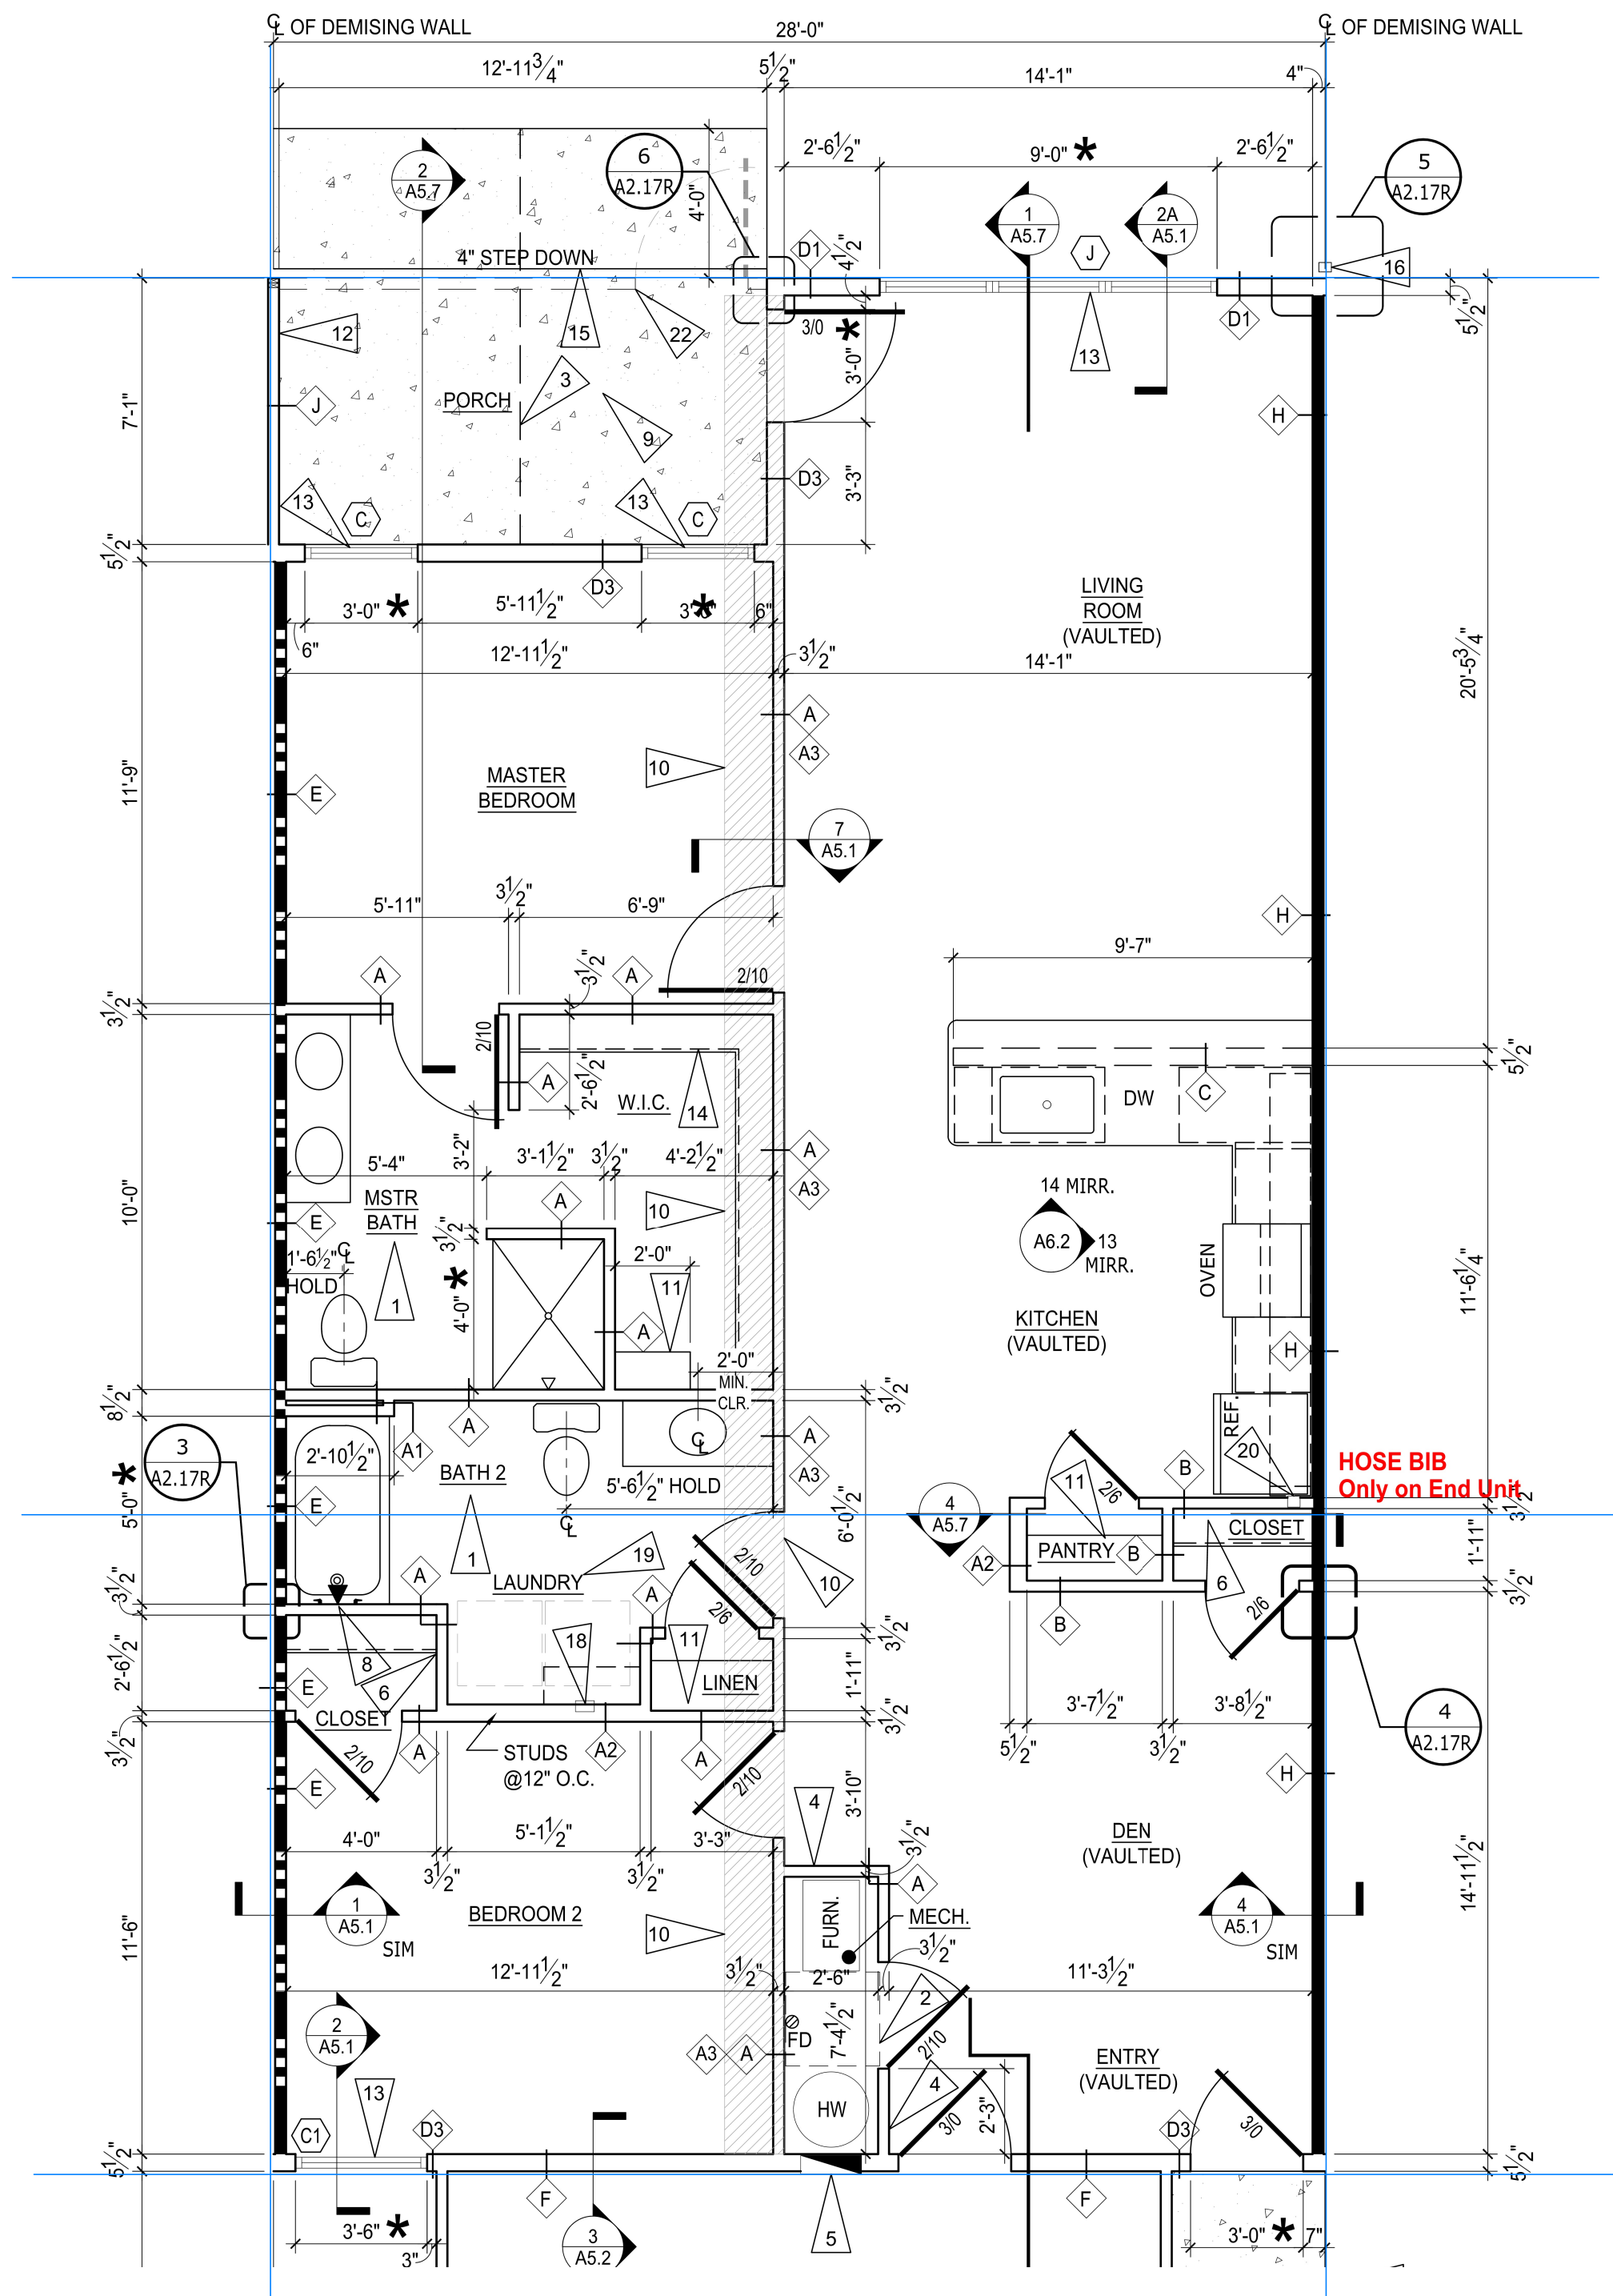

GARAGE ON THIS SIDE OF BUILDING


NOTES:

MUST install tub boxes for tub and shower traps !! Wait until gravel prepped

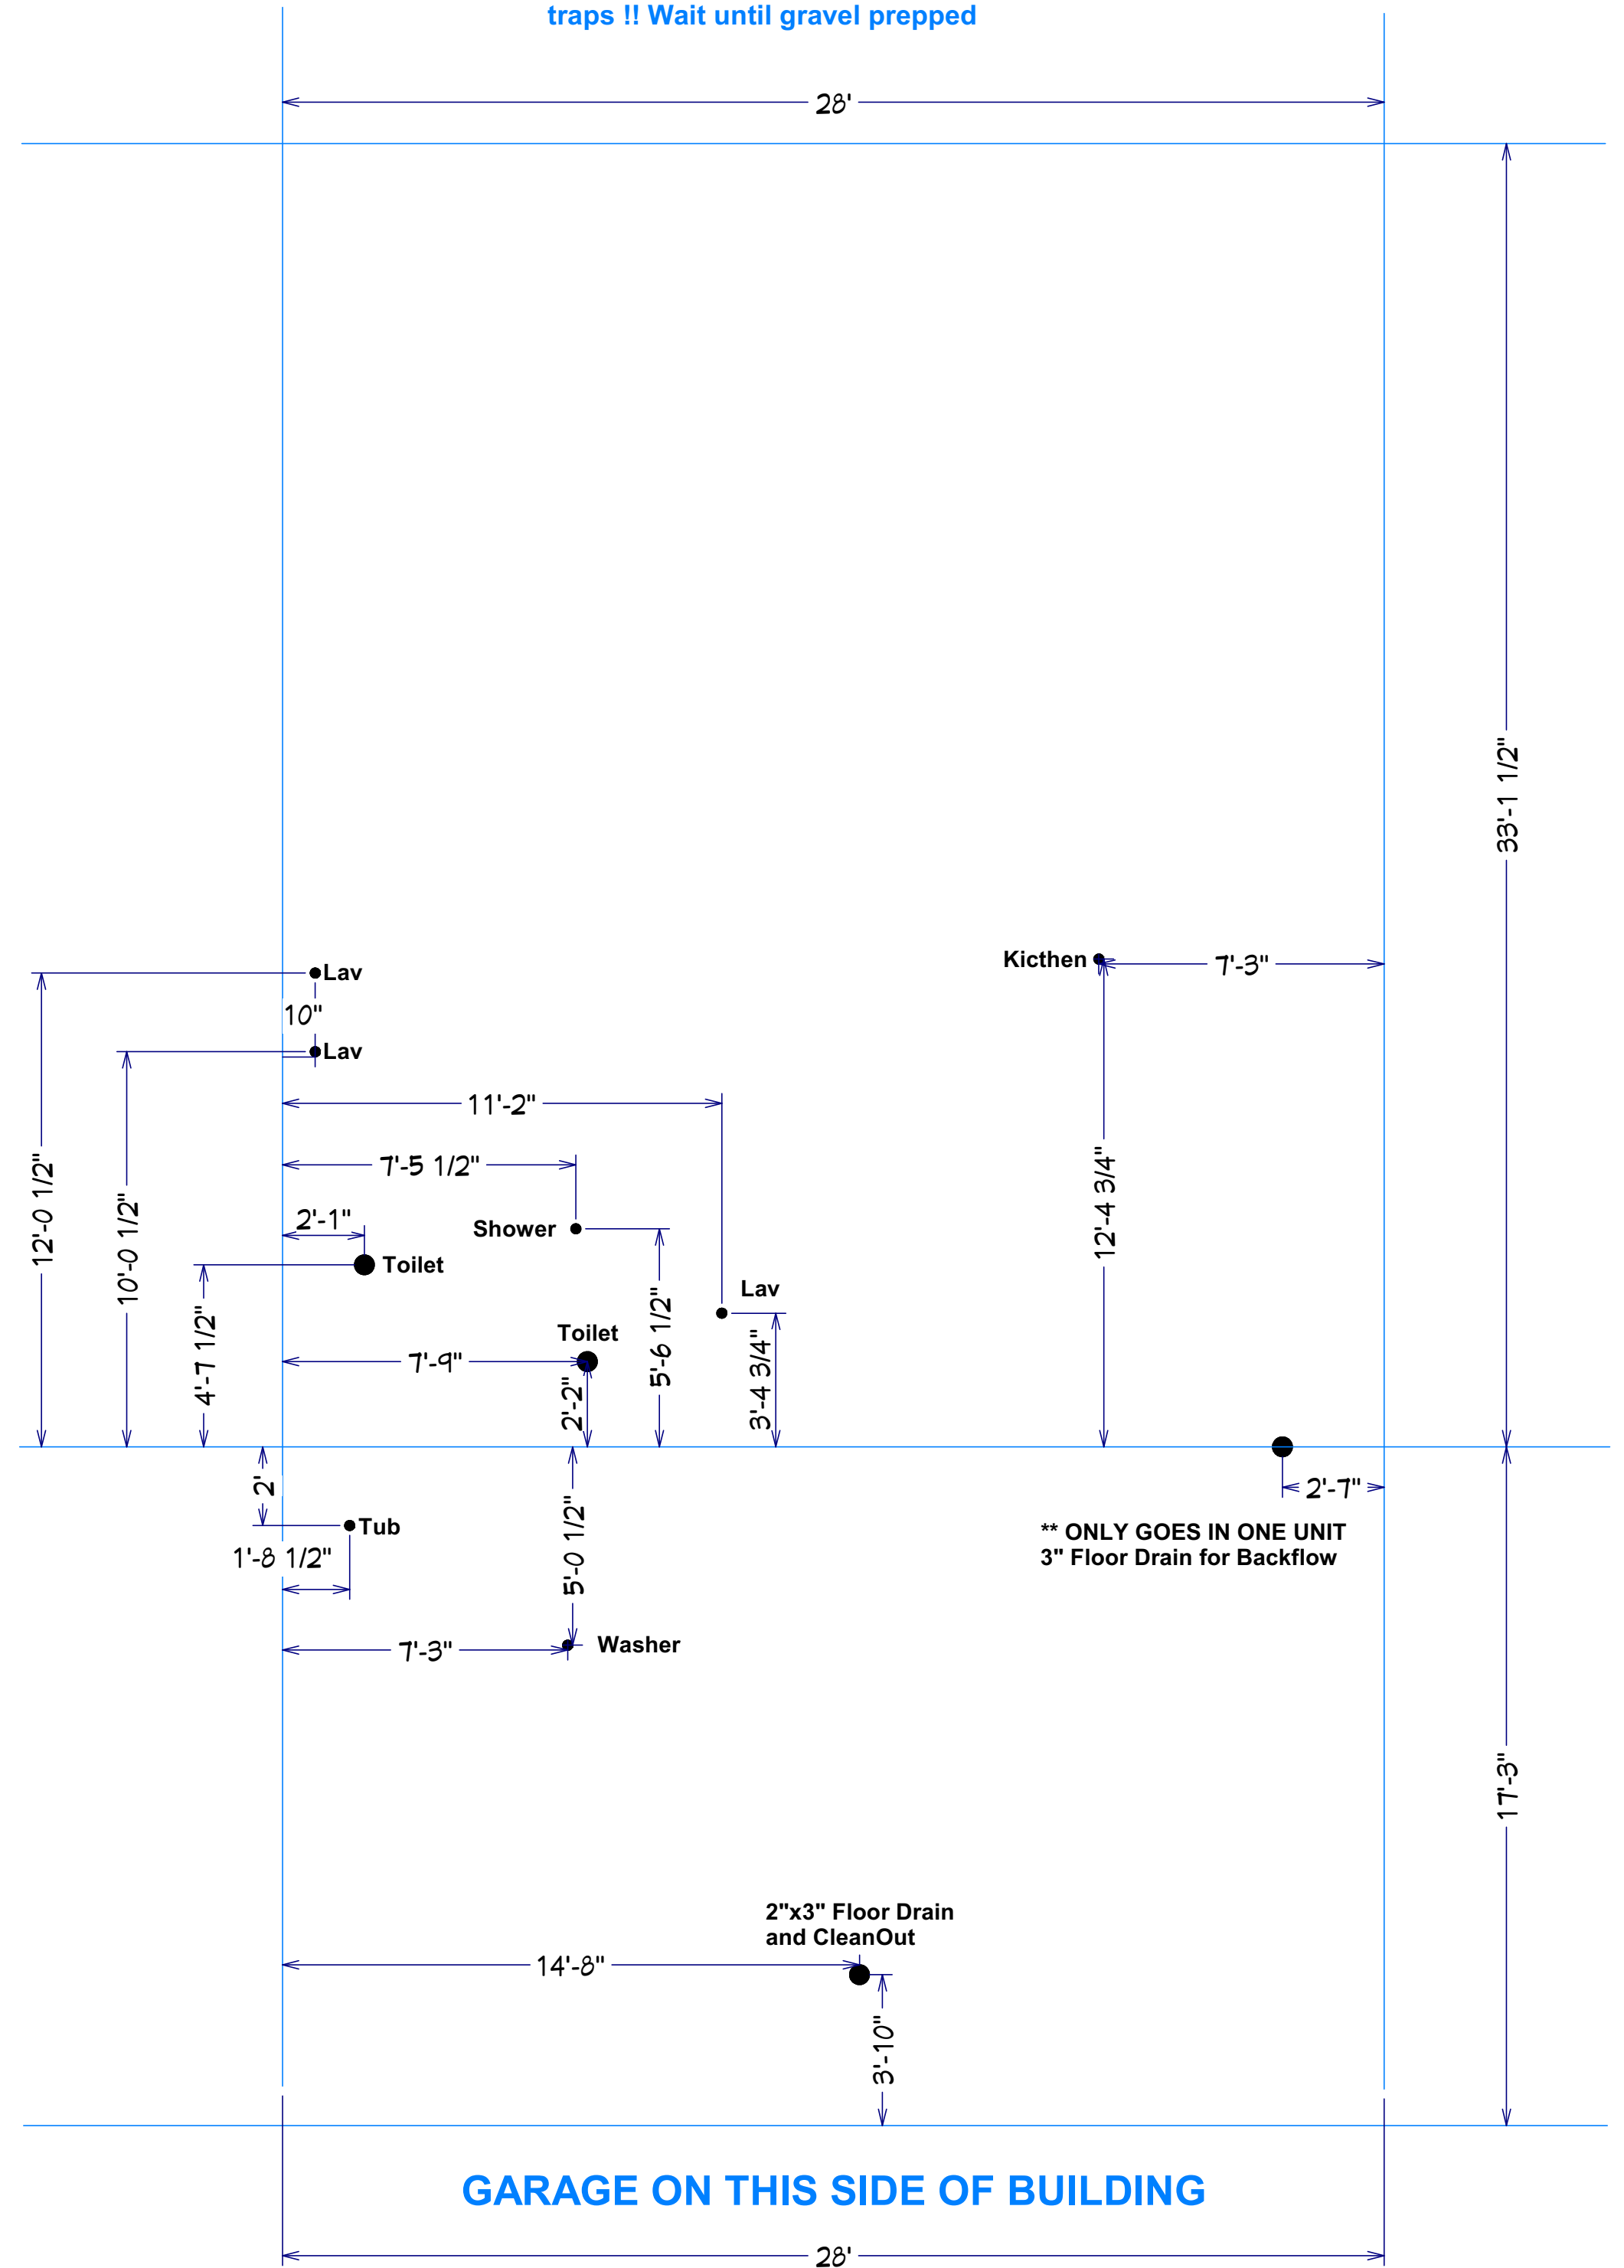


GARAGE ON THIS SIDE OF BUILDING

Breezewood Right PVC

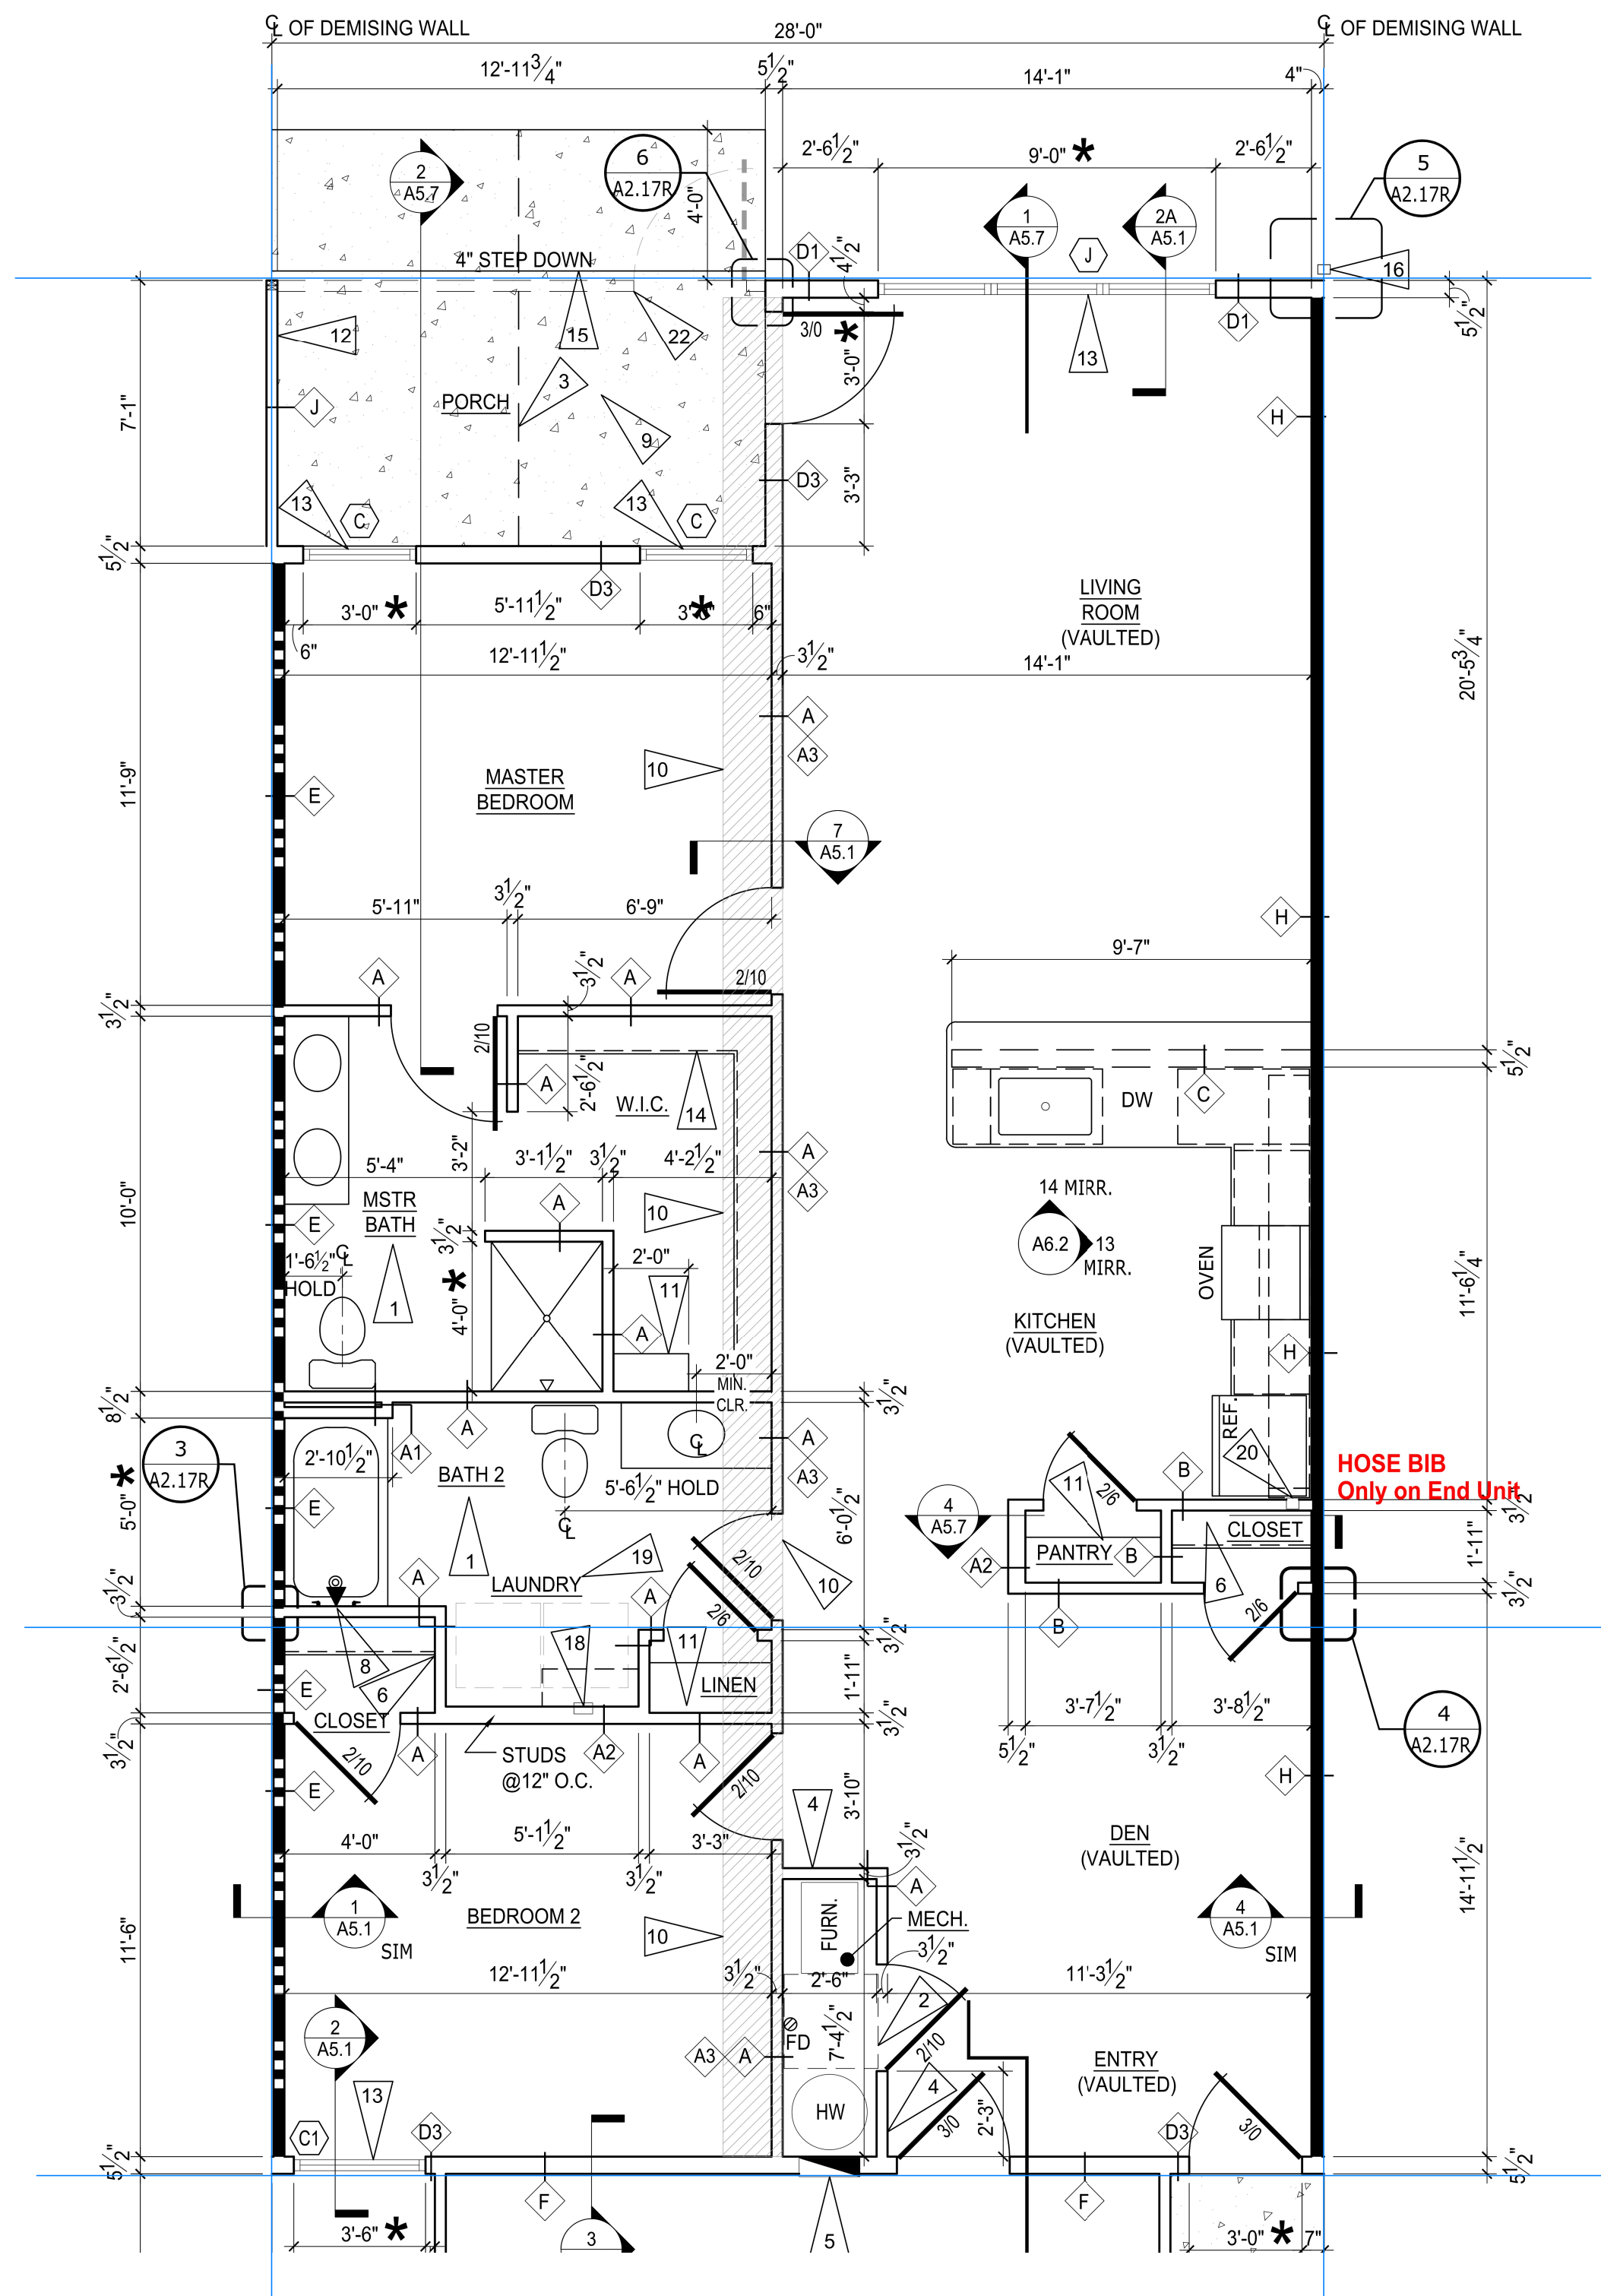

GARAGE ON THIS SIDE OF BUILDING

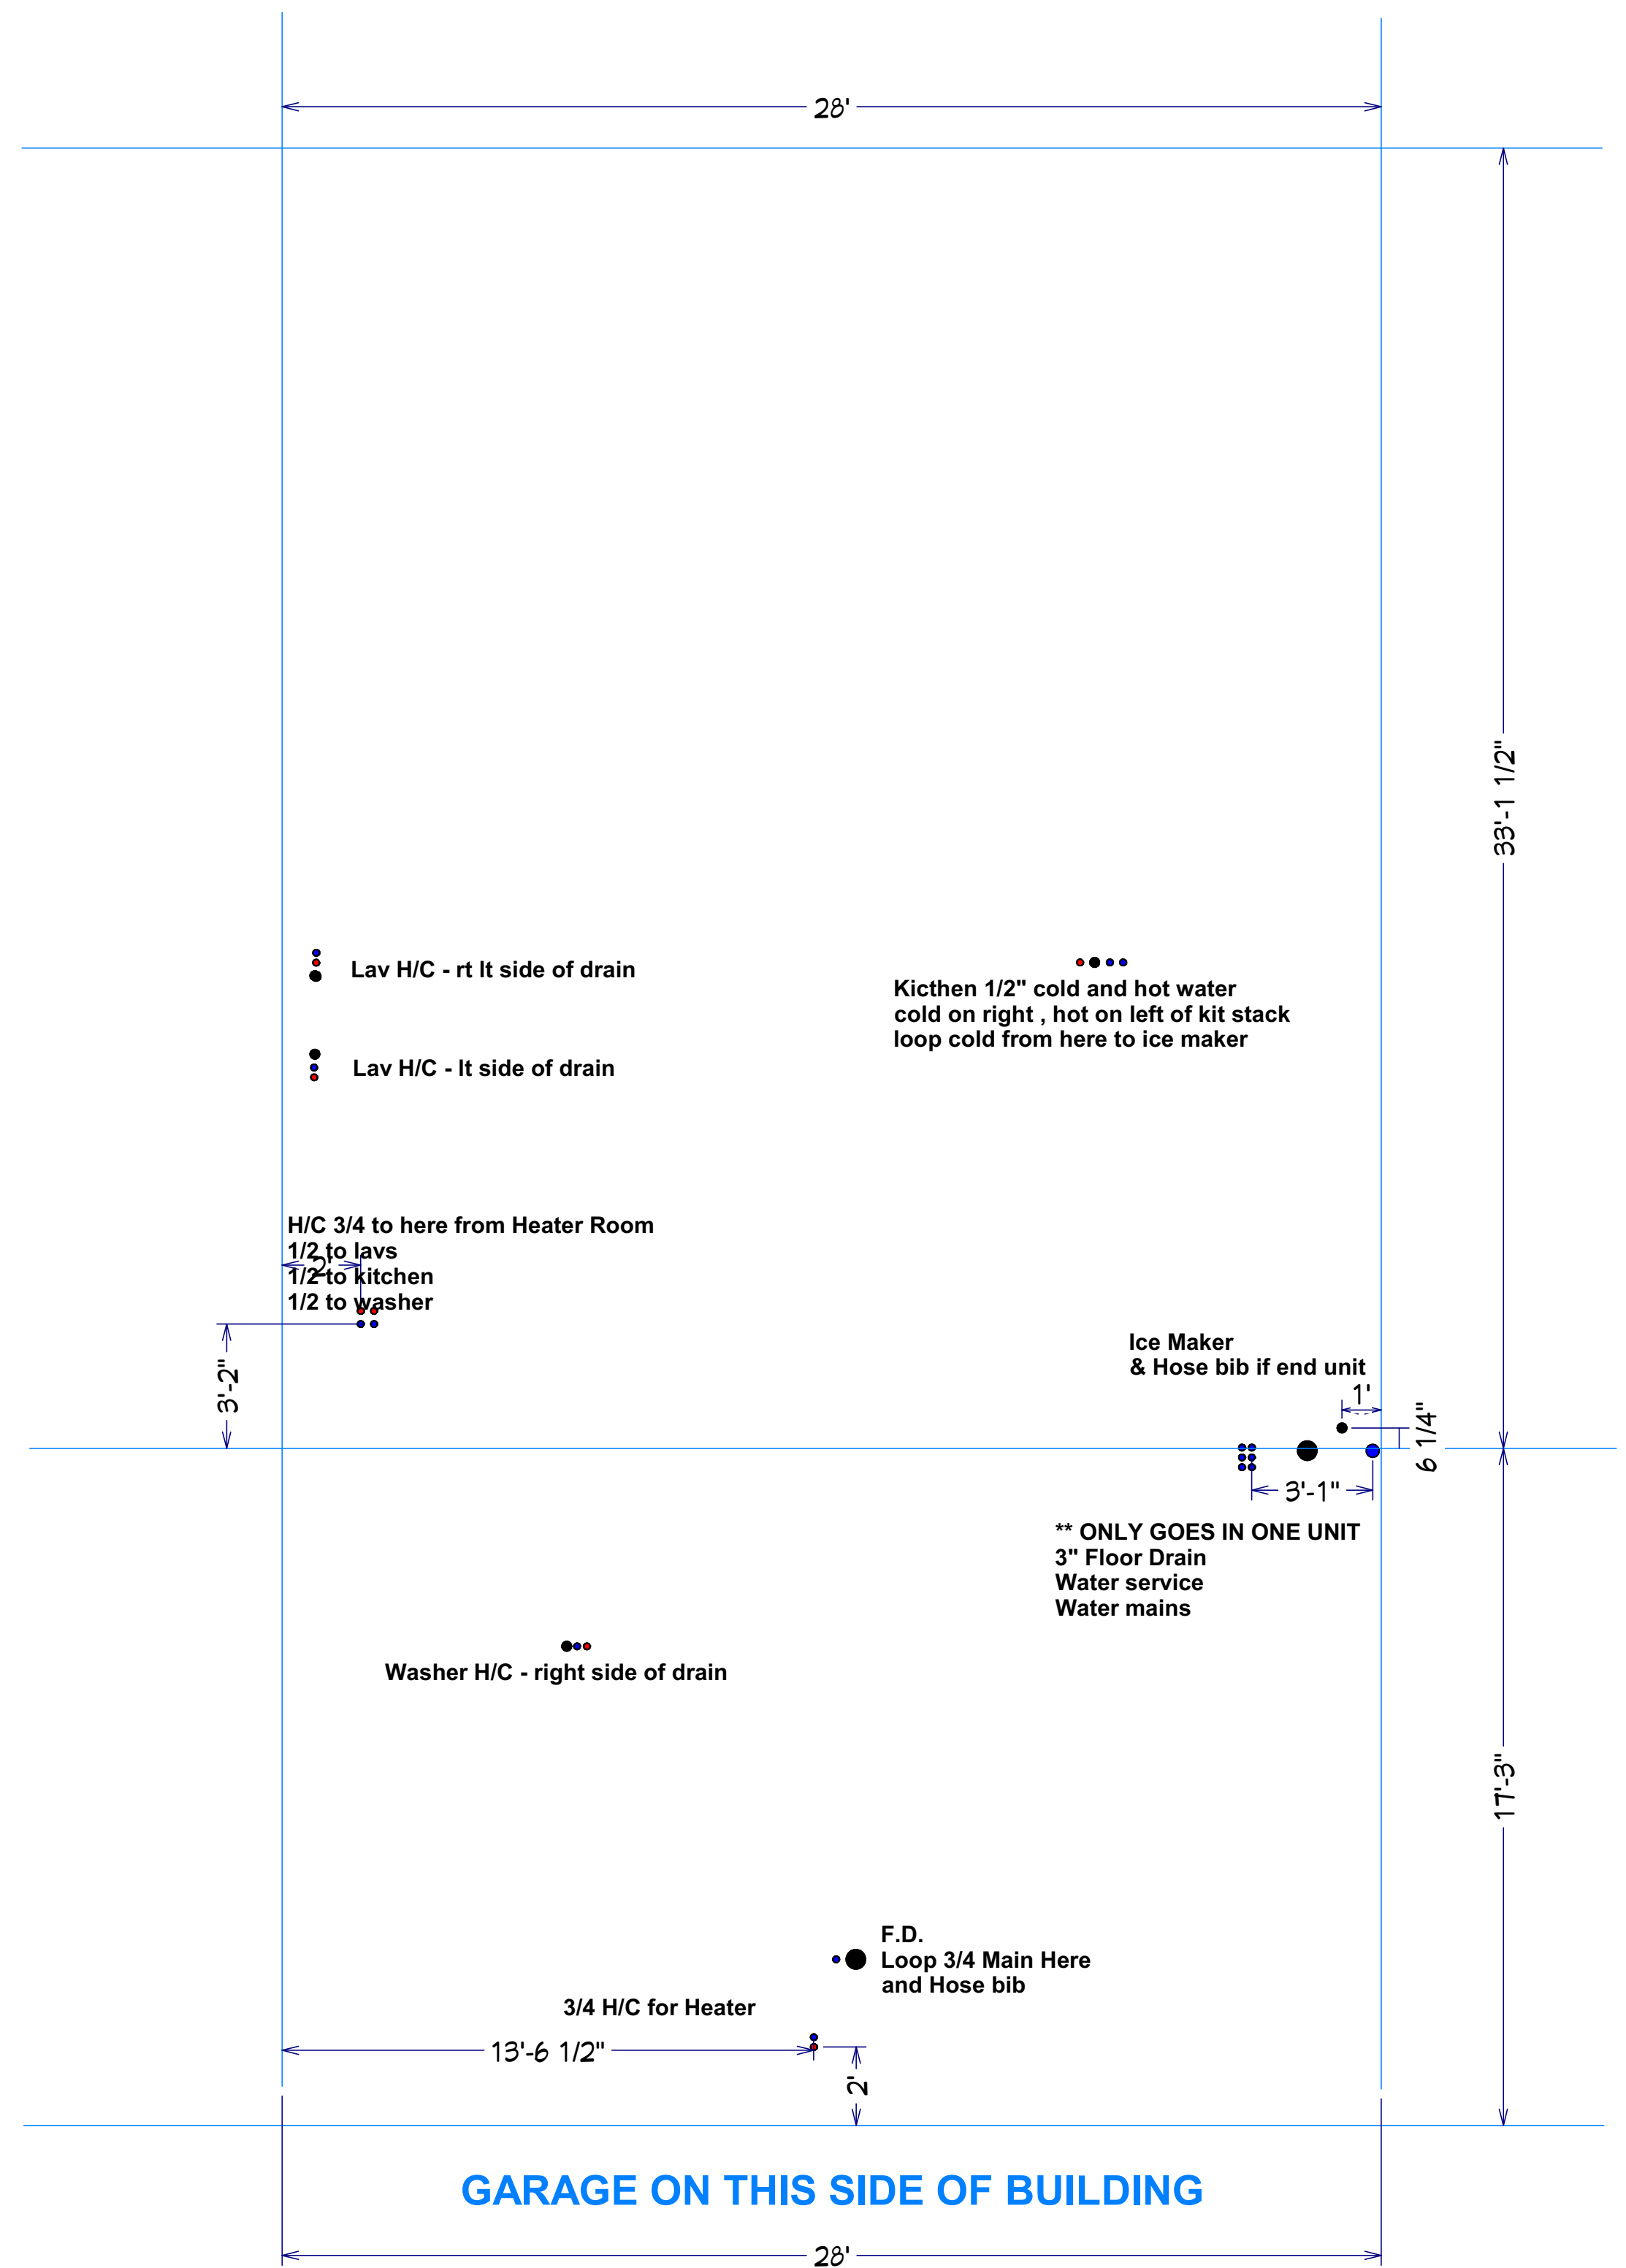


GARAGE ON THIS SIDE OF BUILDING


Breezewood Right WATER

NOTES:

MUST install tub boxes for tub and shower traps !! Wait until gravel prepped

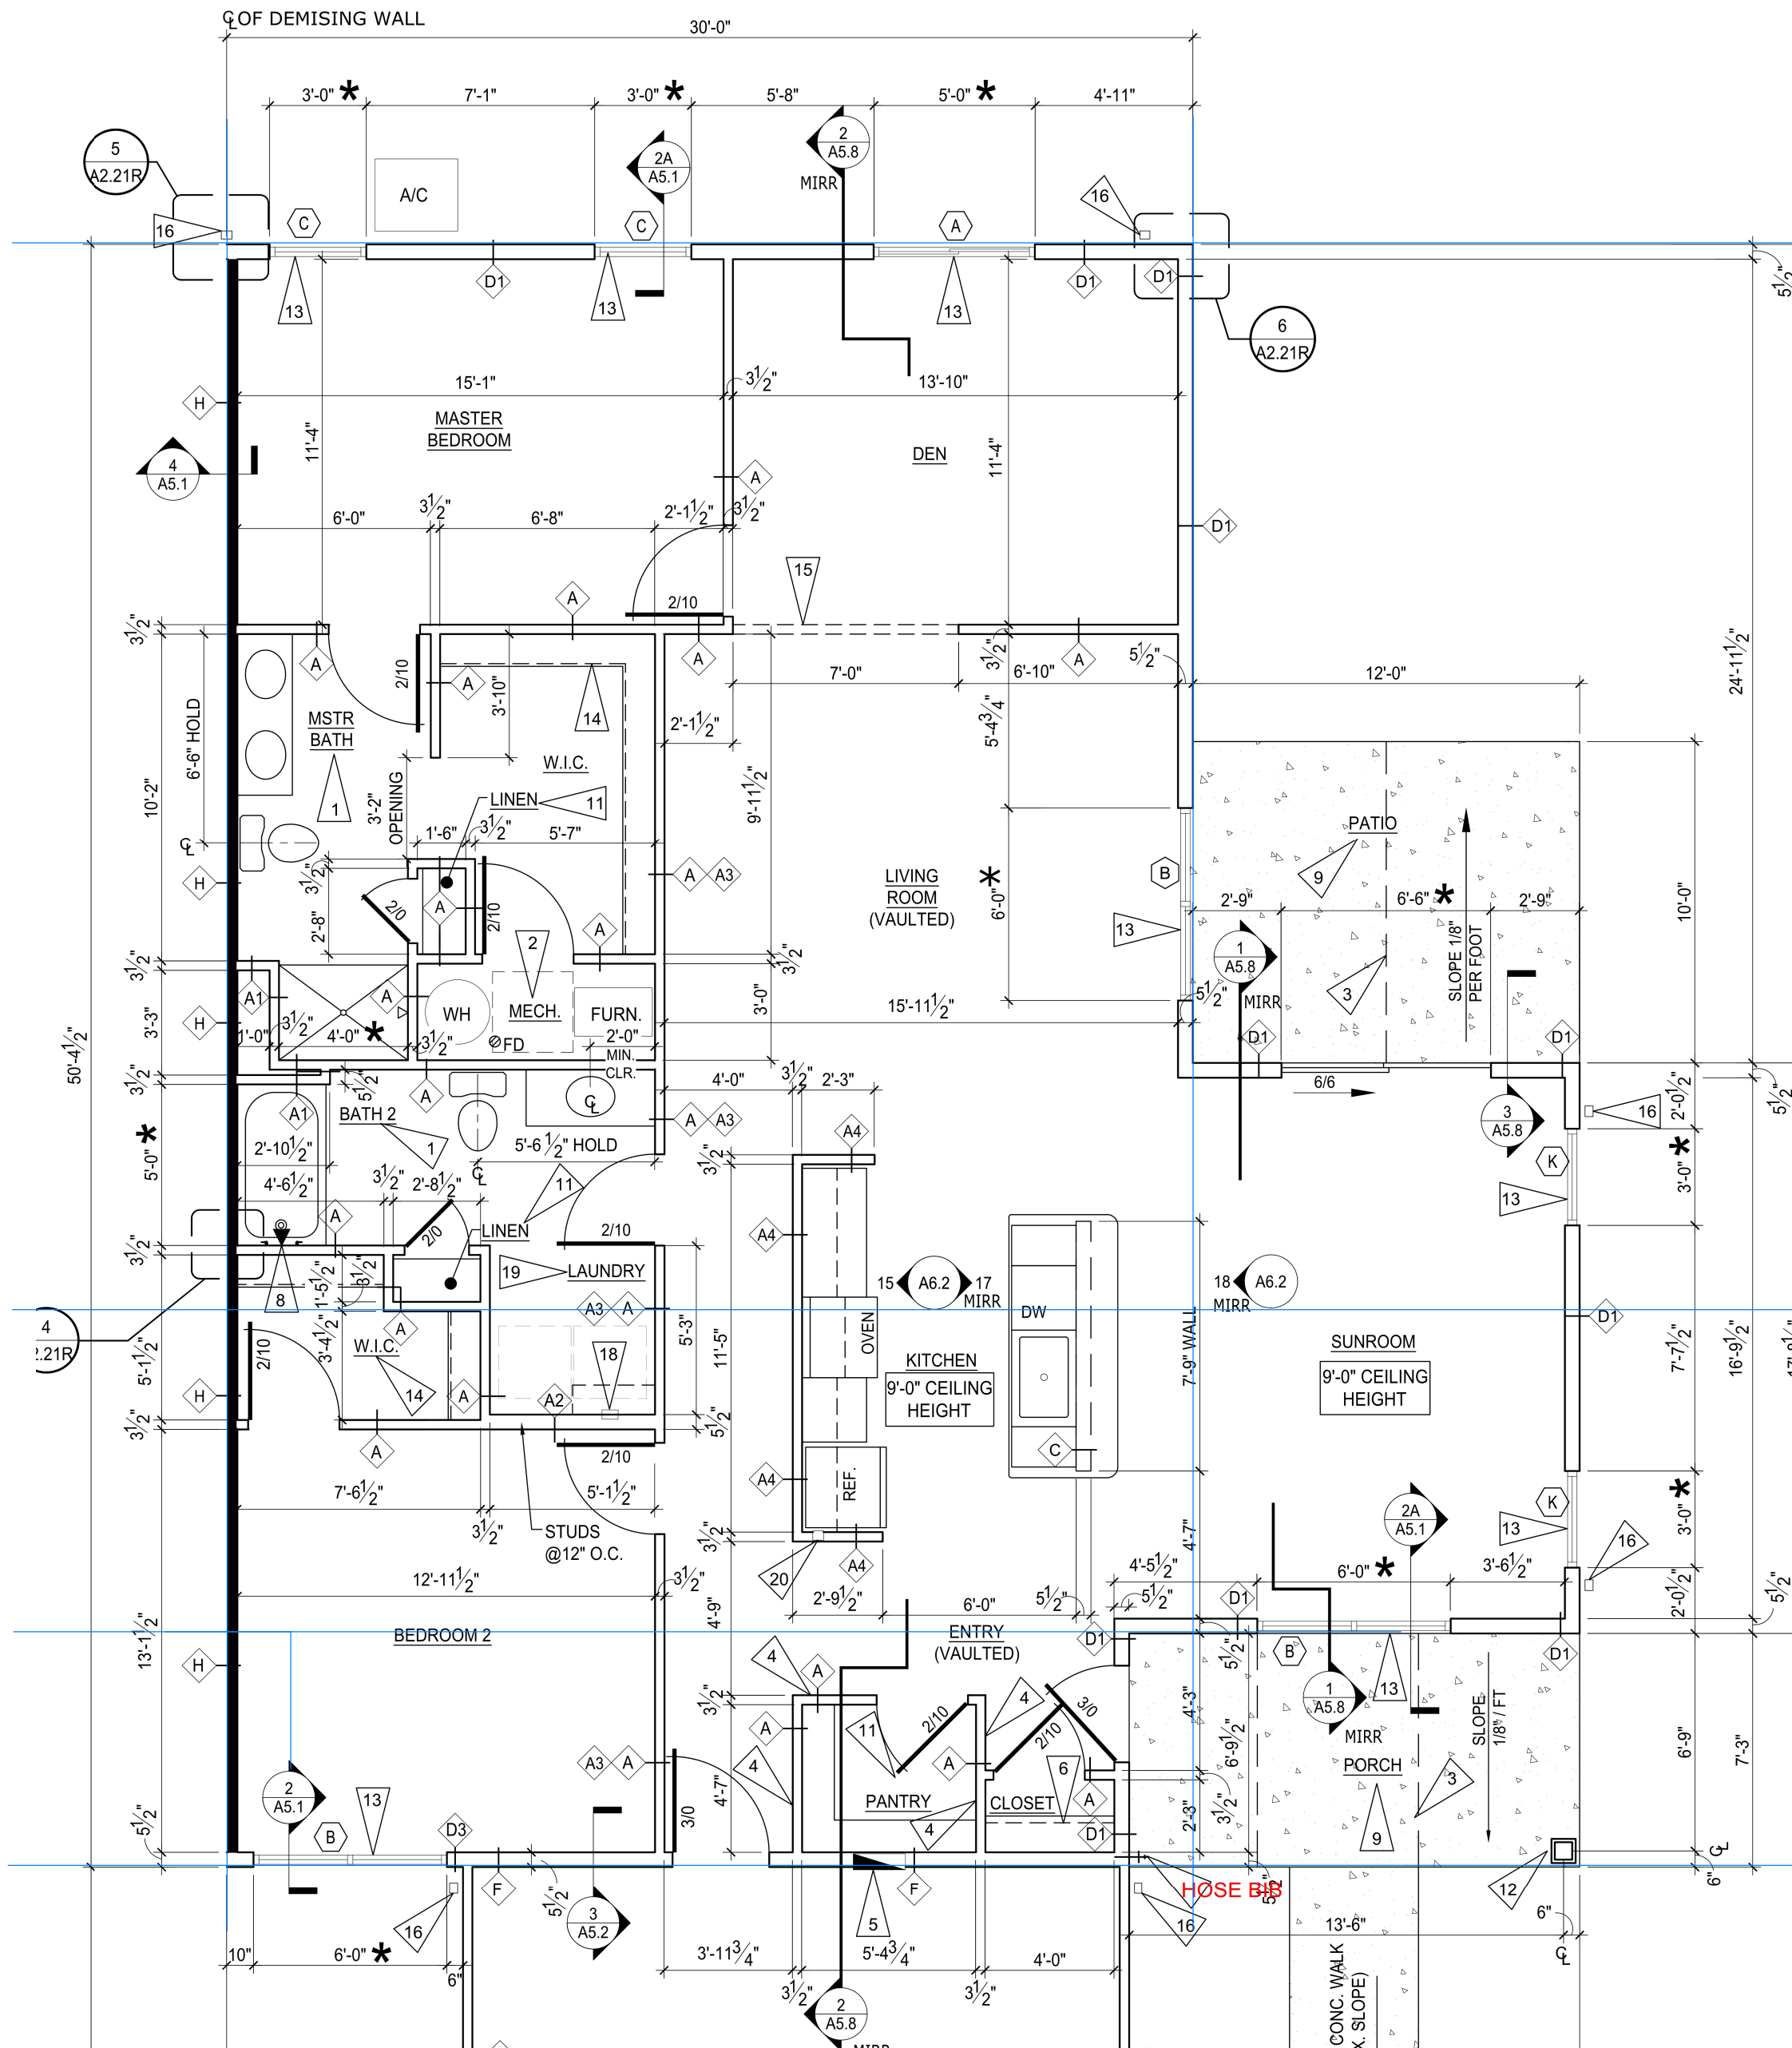


GARAGE ON THIS SIDE OF BUILDING

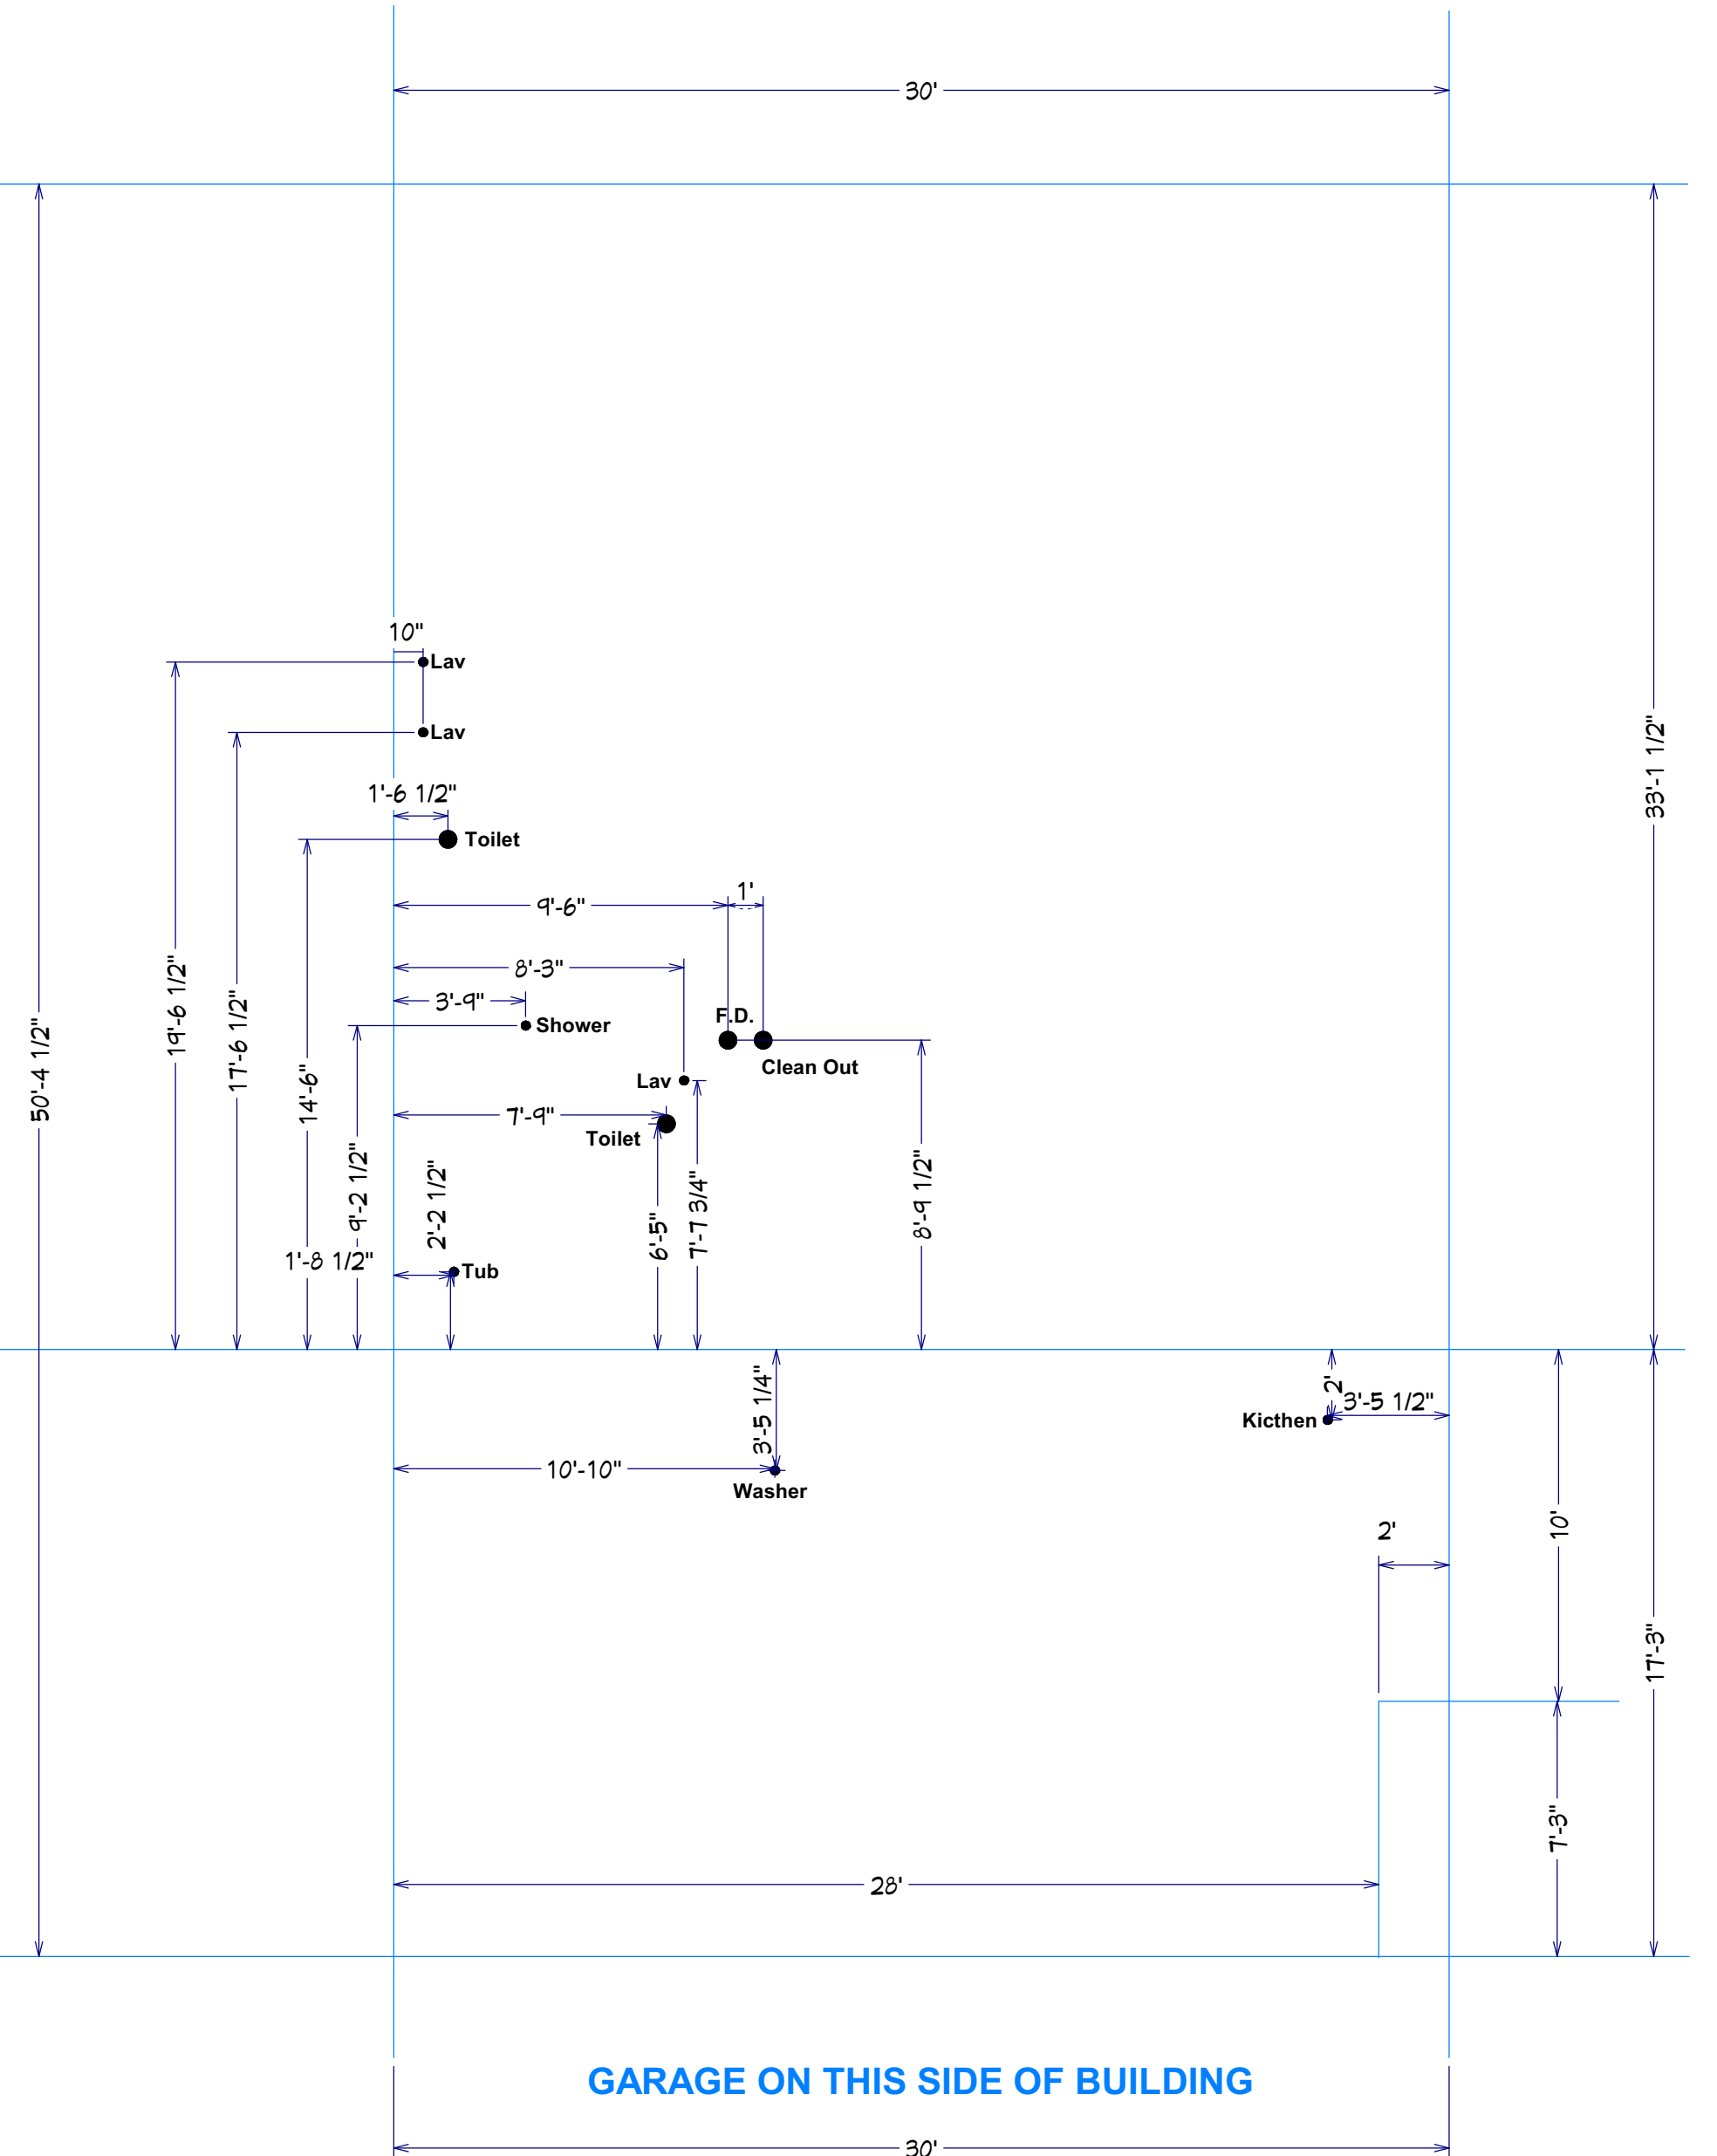


GARAGE ON THIS SIDE OF BUILDING

Breezewood Sunroom Right PVC

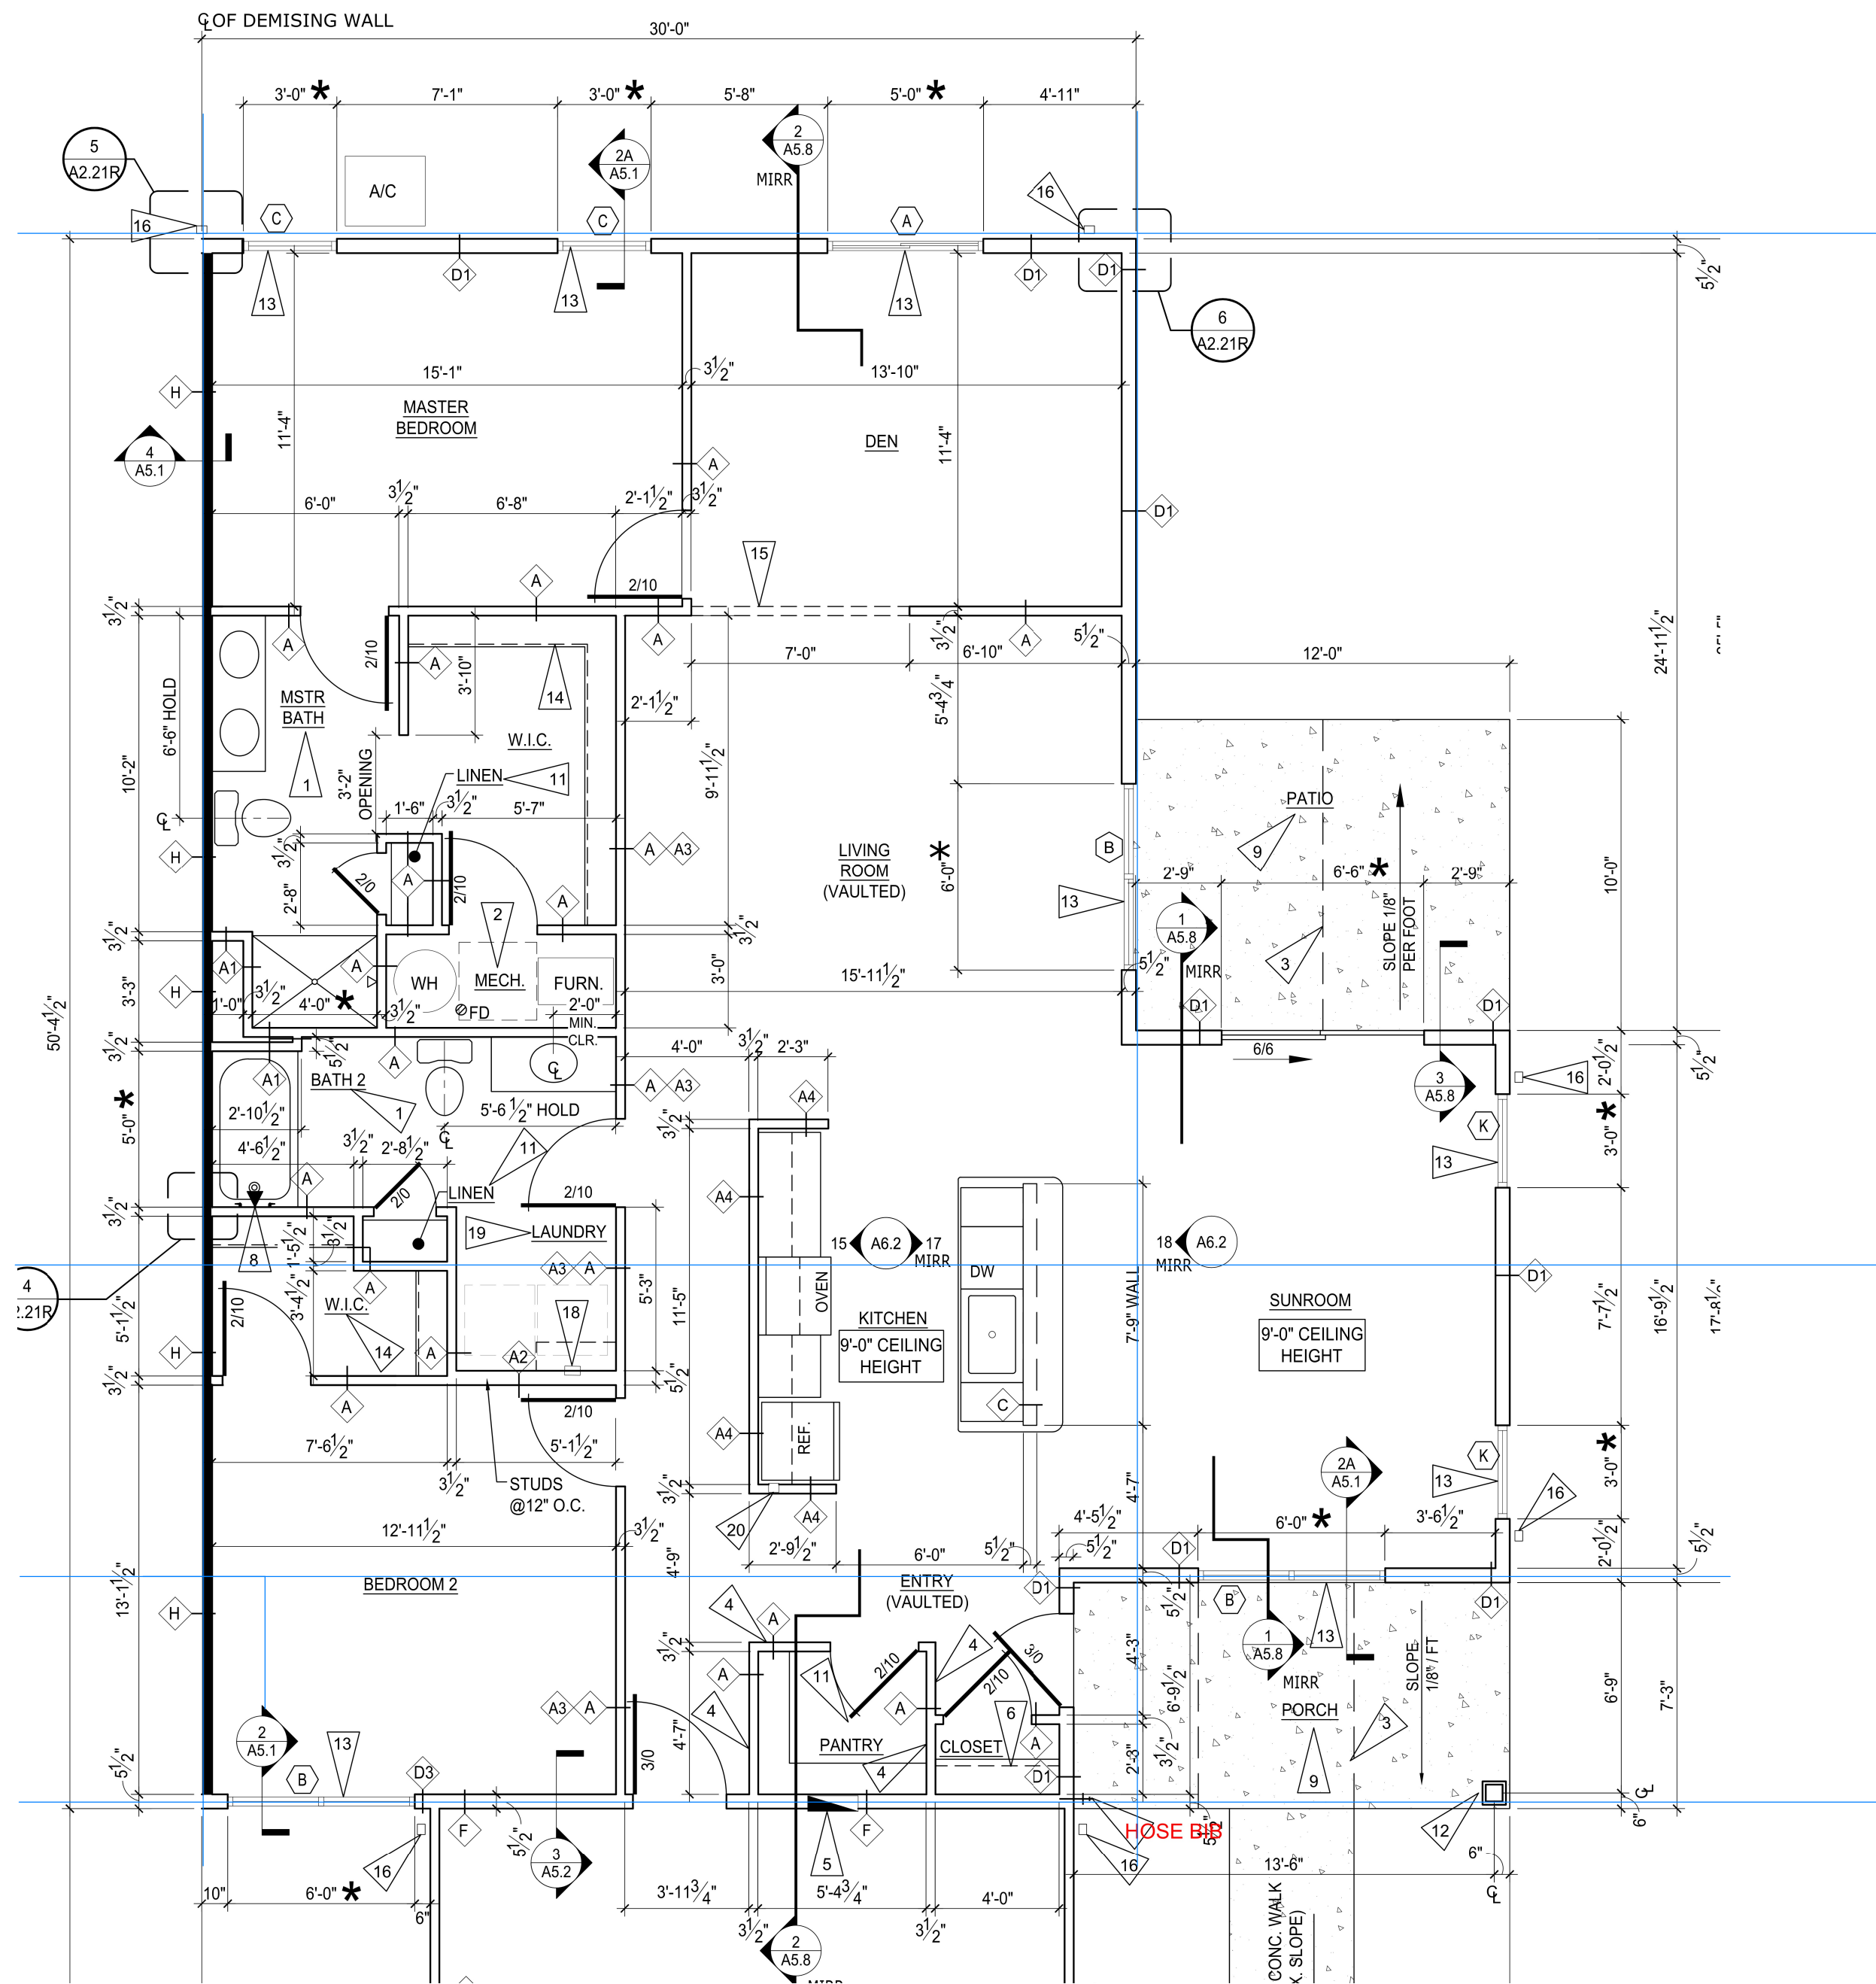

GARAGE ON THIS SIDE OF BUILDING

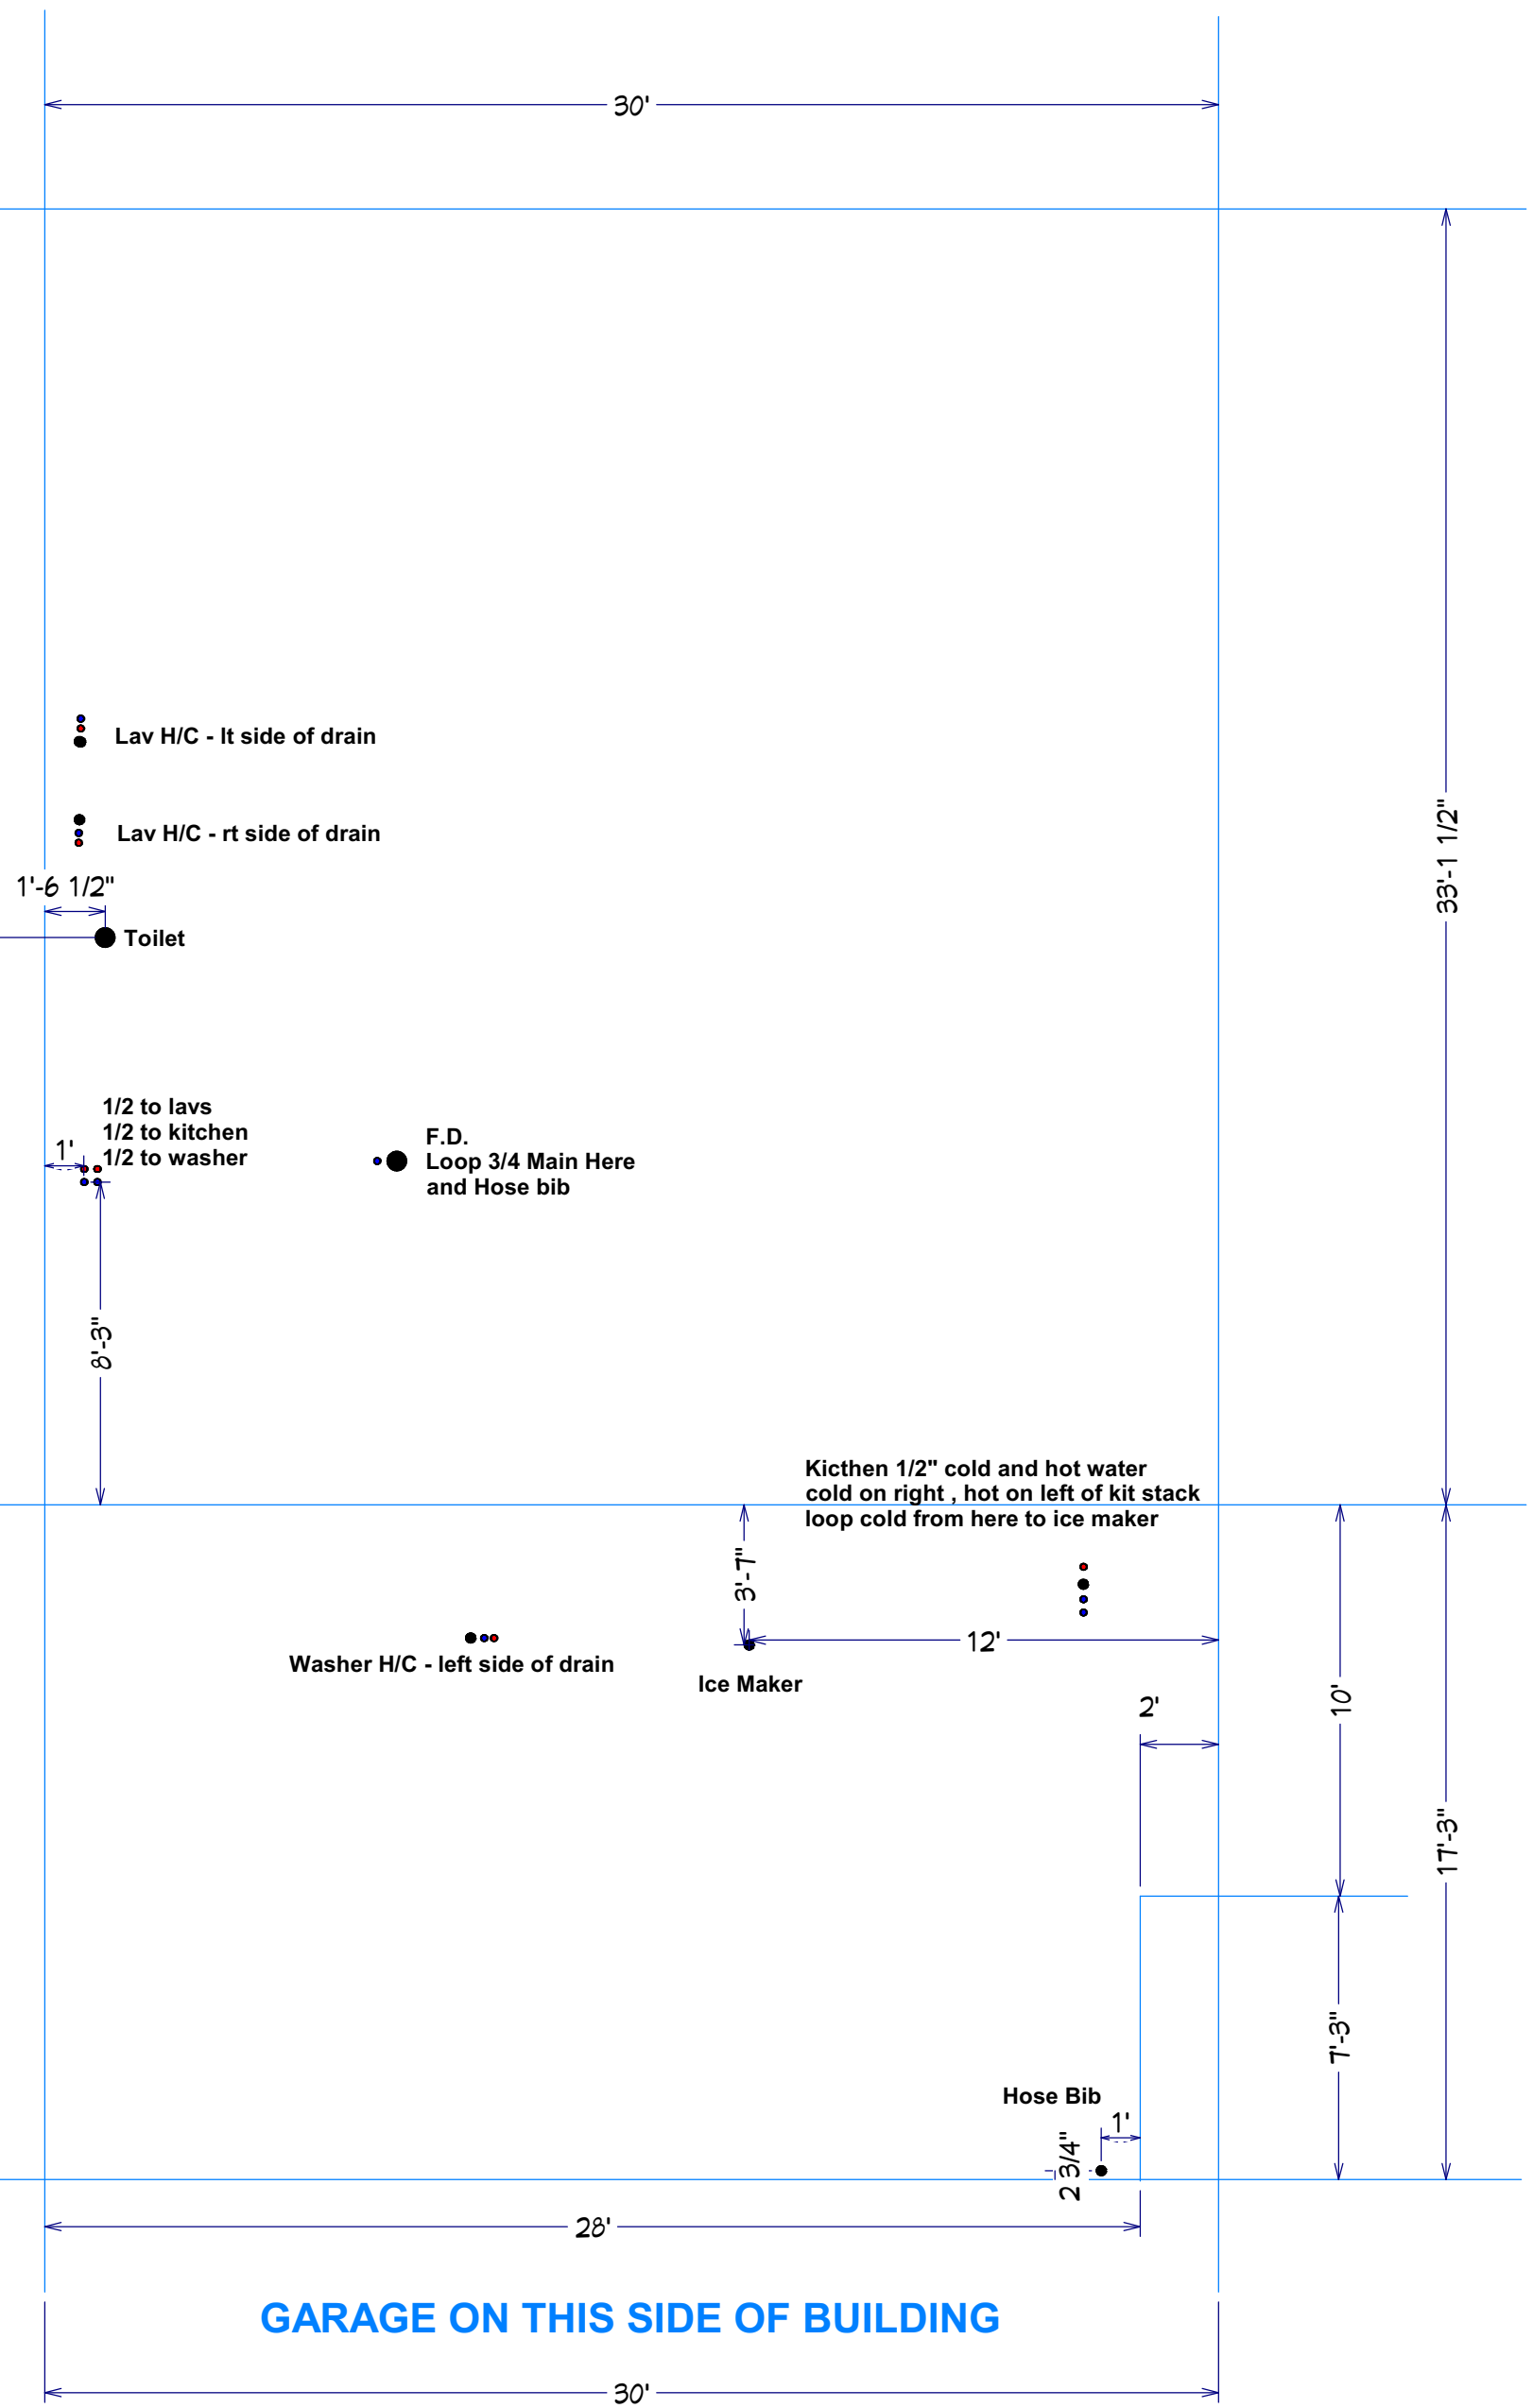

Breezewood Sunroom Right WATER

GARAGE ON THIS SIDE OF BUILDING