
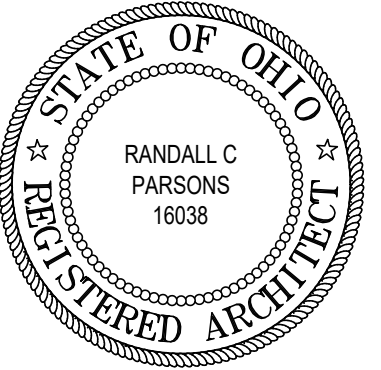


BUILDING J

- 1 - Leasing Office
- 2 - Forestwood Right
- 2 - Forestwood Left
- 1 - Meadowood Right

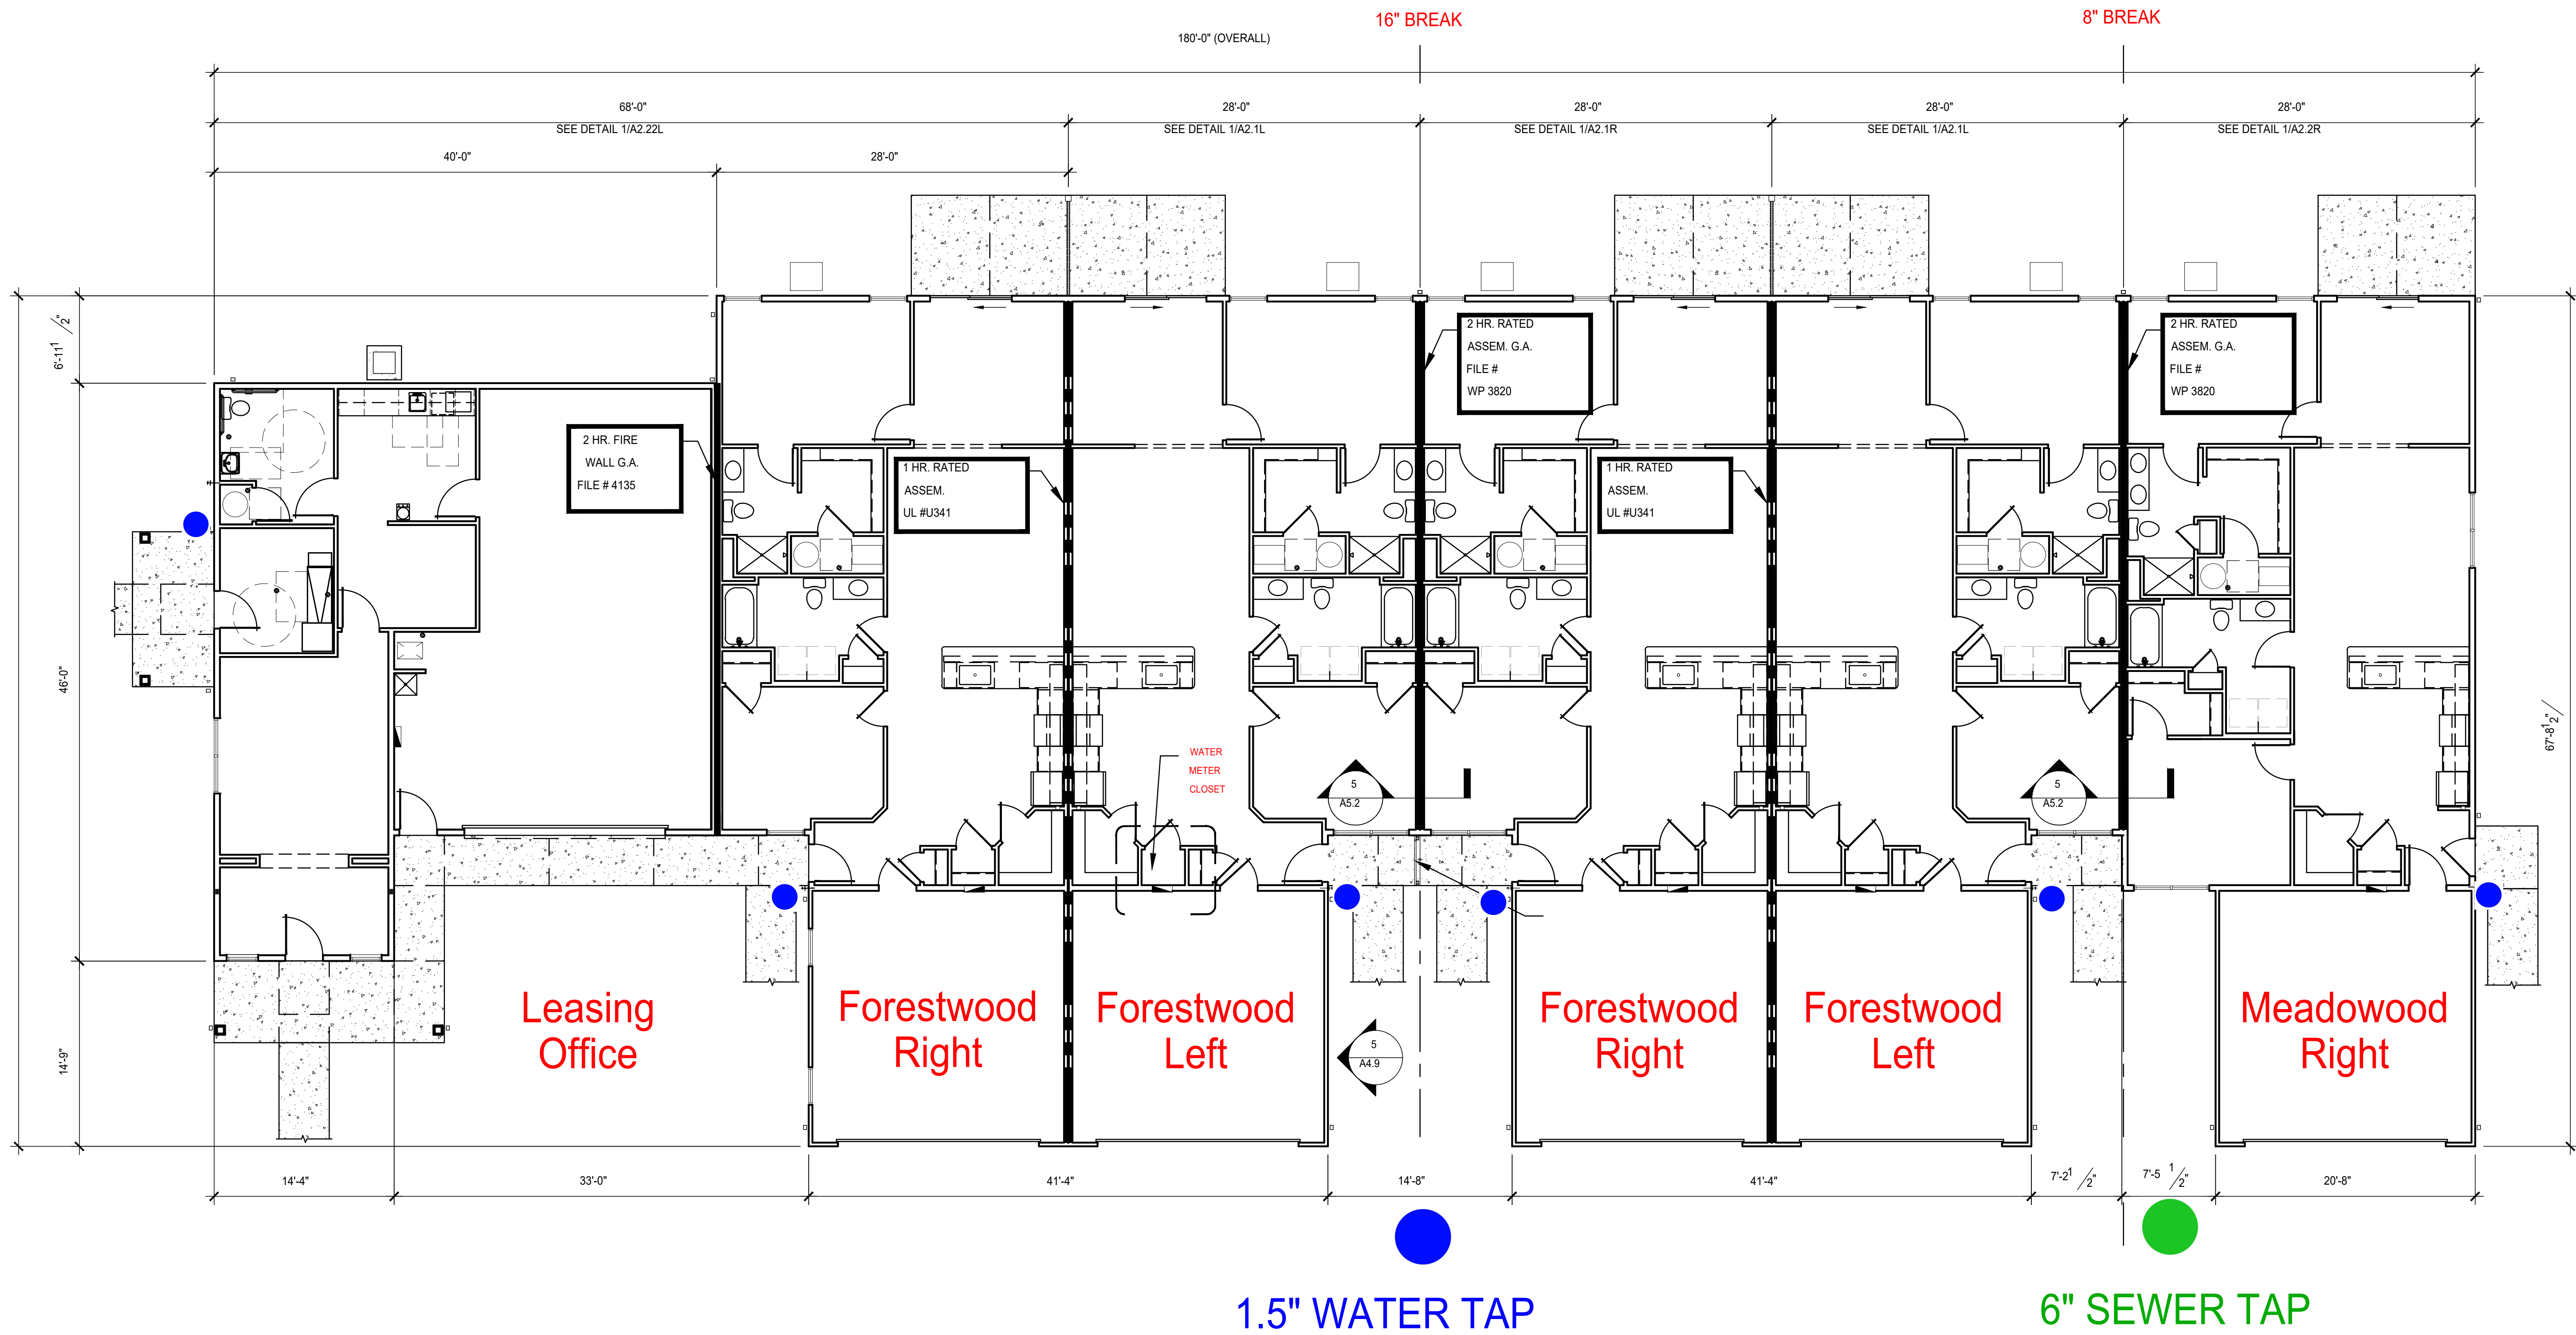

REVISIONS

phone 330.666.5770
 fax 330.666.8812
 3660 Embassy Parkway
 Fairlawn, OH 44333

MPG
 MANN • PARSONS • GRAY
 ARCHITECTS
 mpg-architects.com

OVERALL FLOOR PLANS - BLDGS.: J, K



DATE: JULY 27, 2022

PROJECT #: 33521



REDWOOD MIAMISBURG

MIAMISBURG OH, 45449




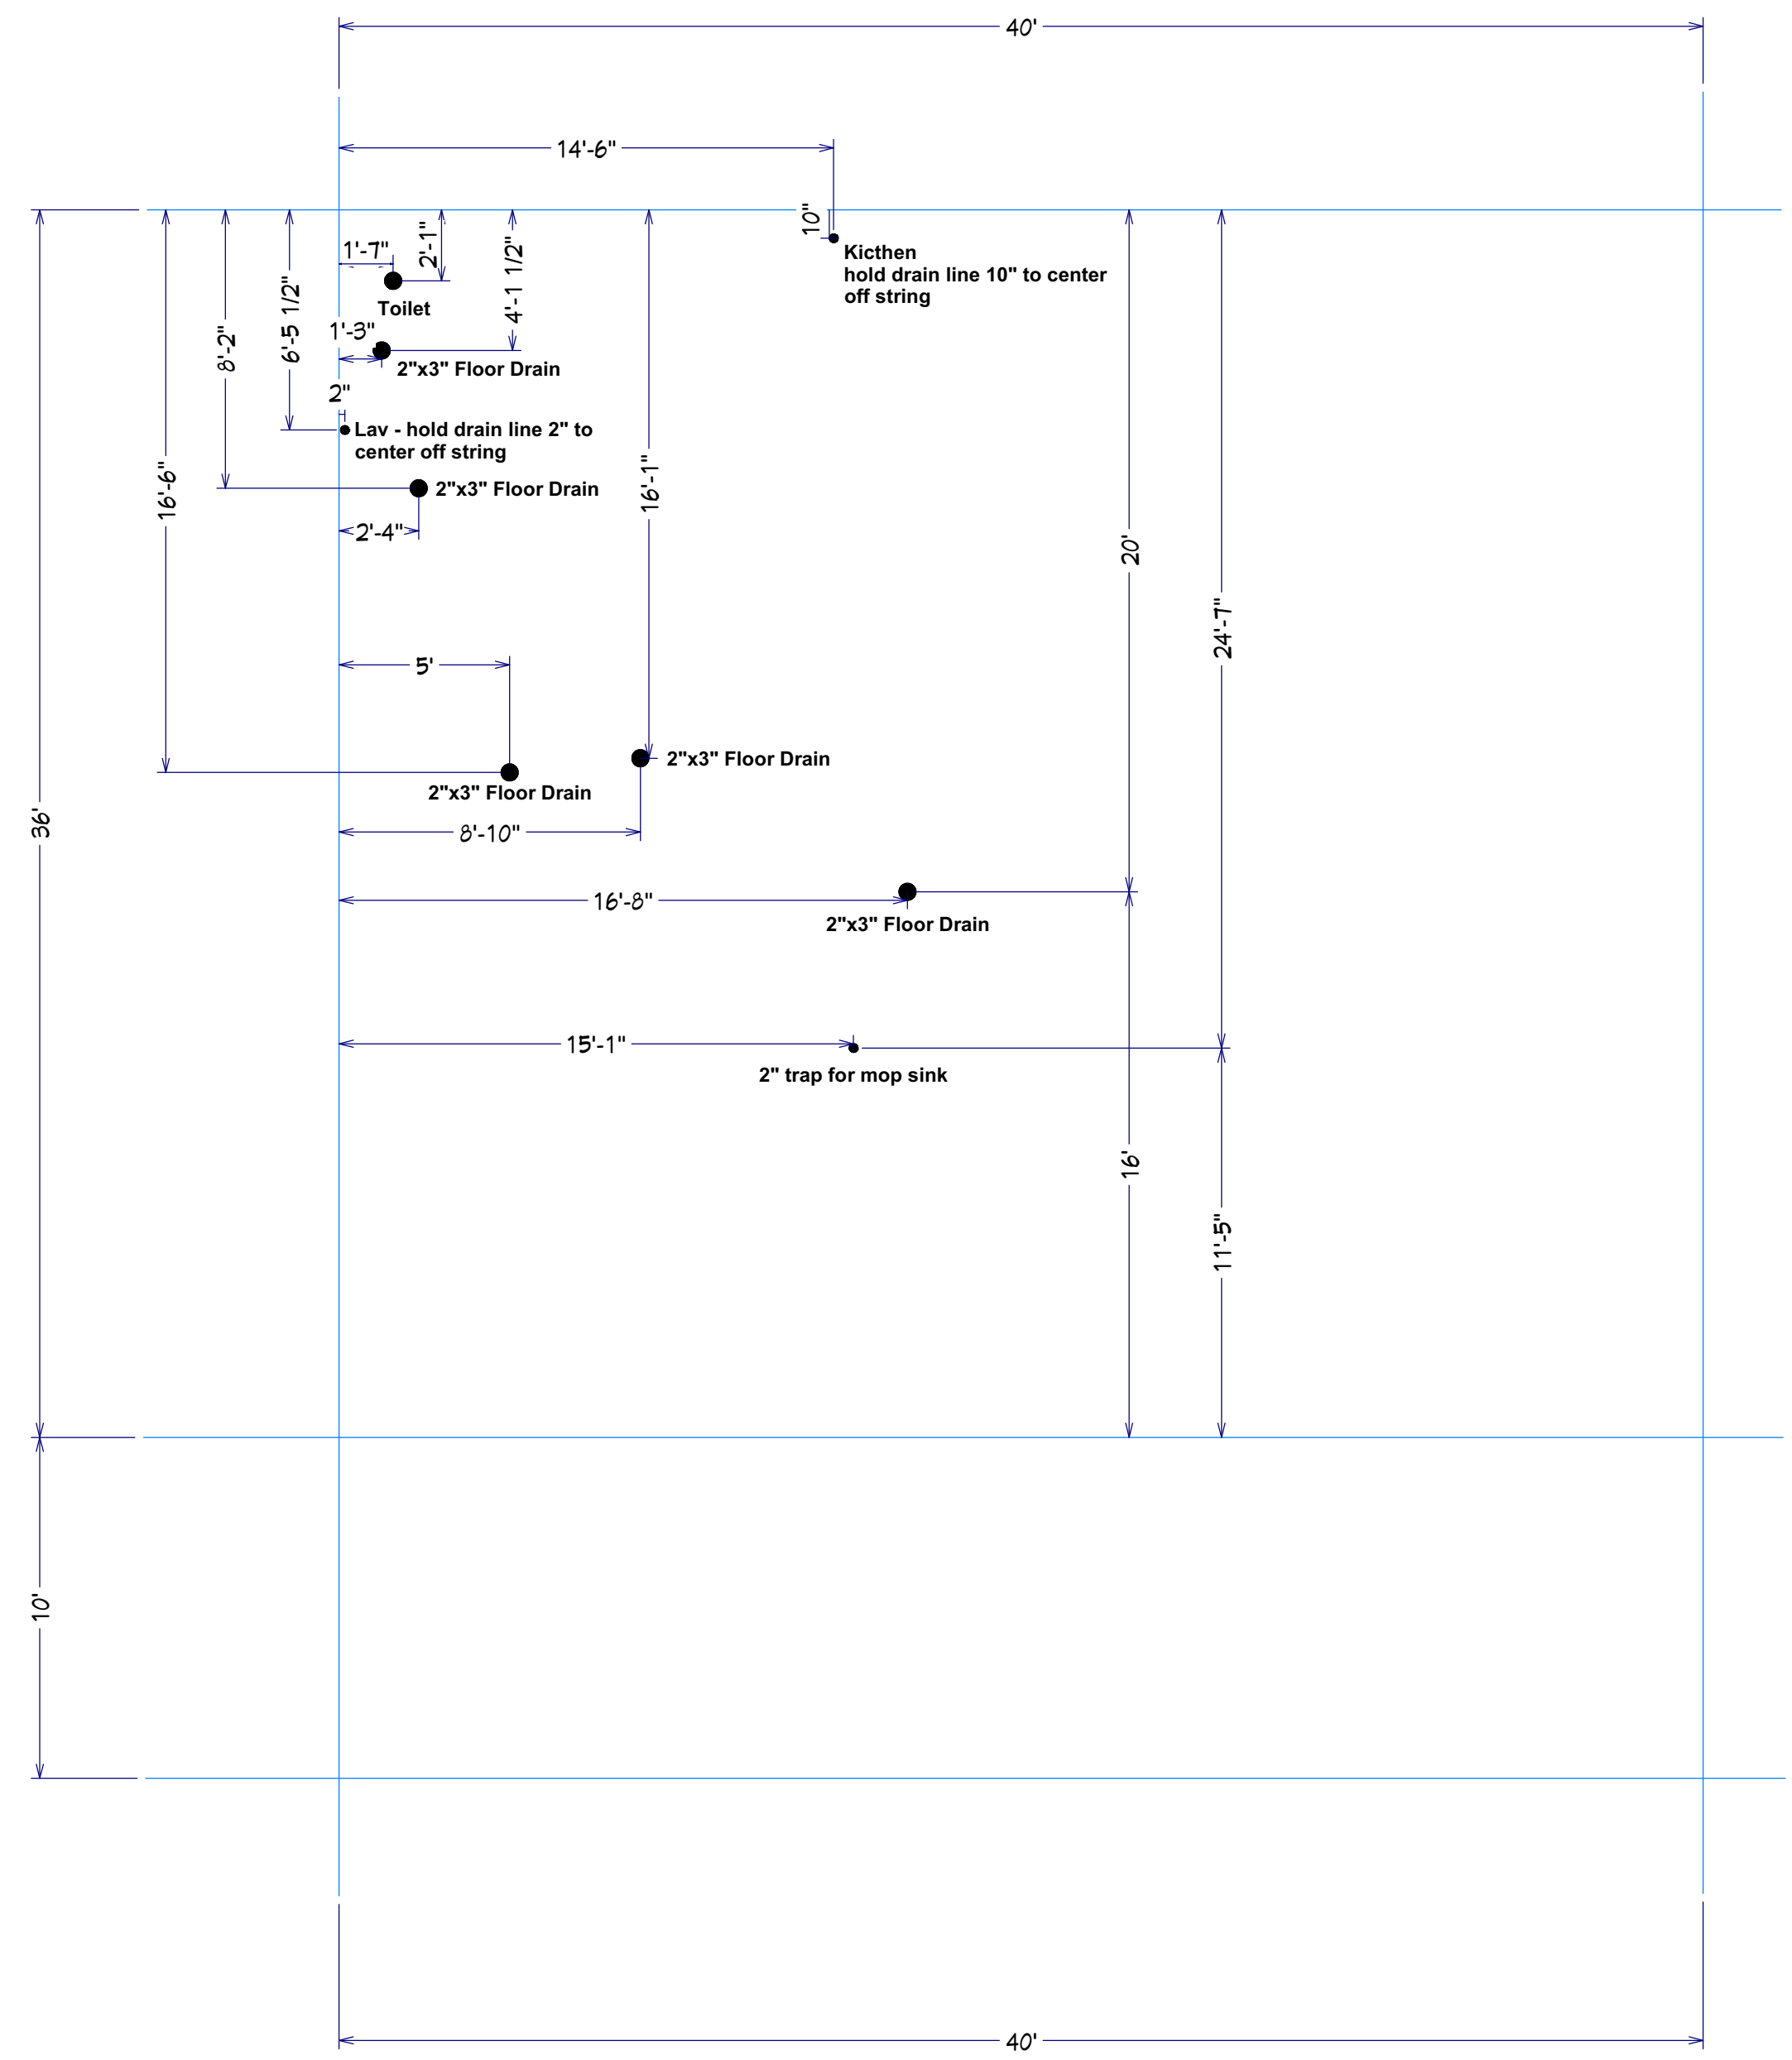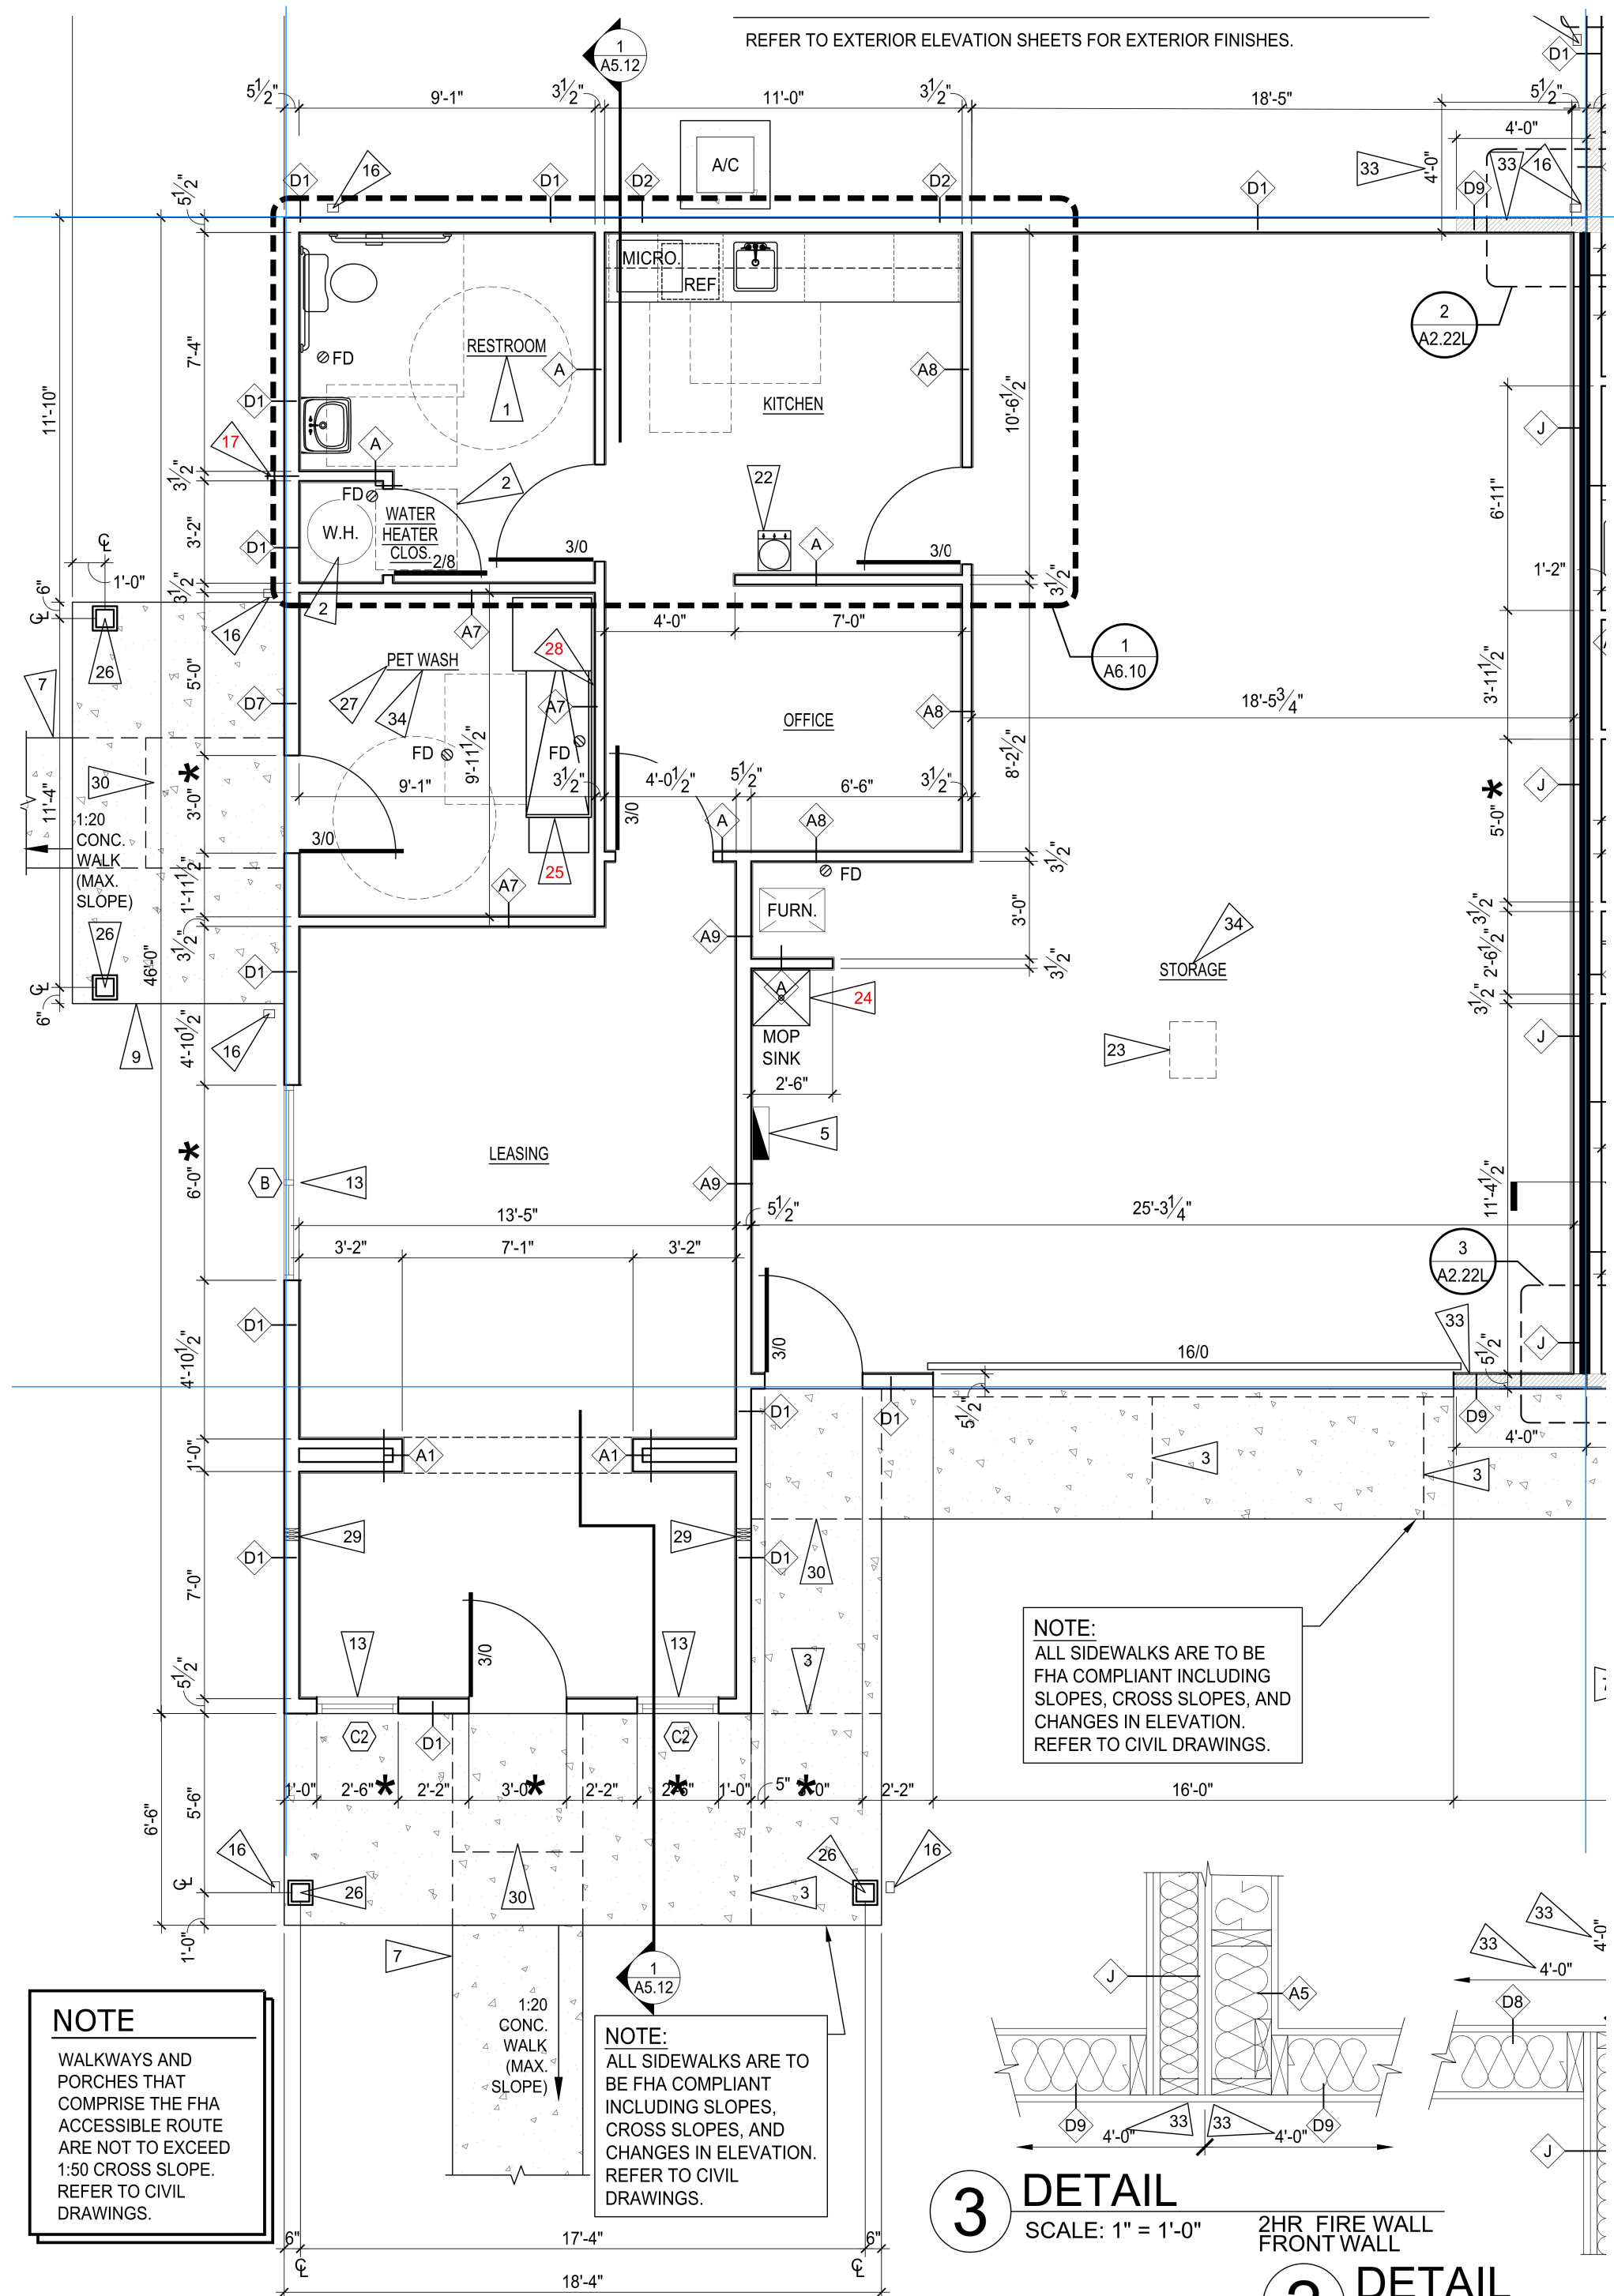

Leasing Office Left PVC

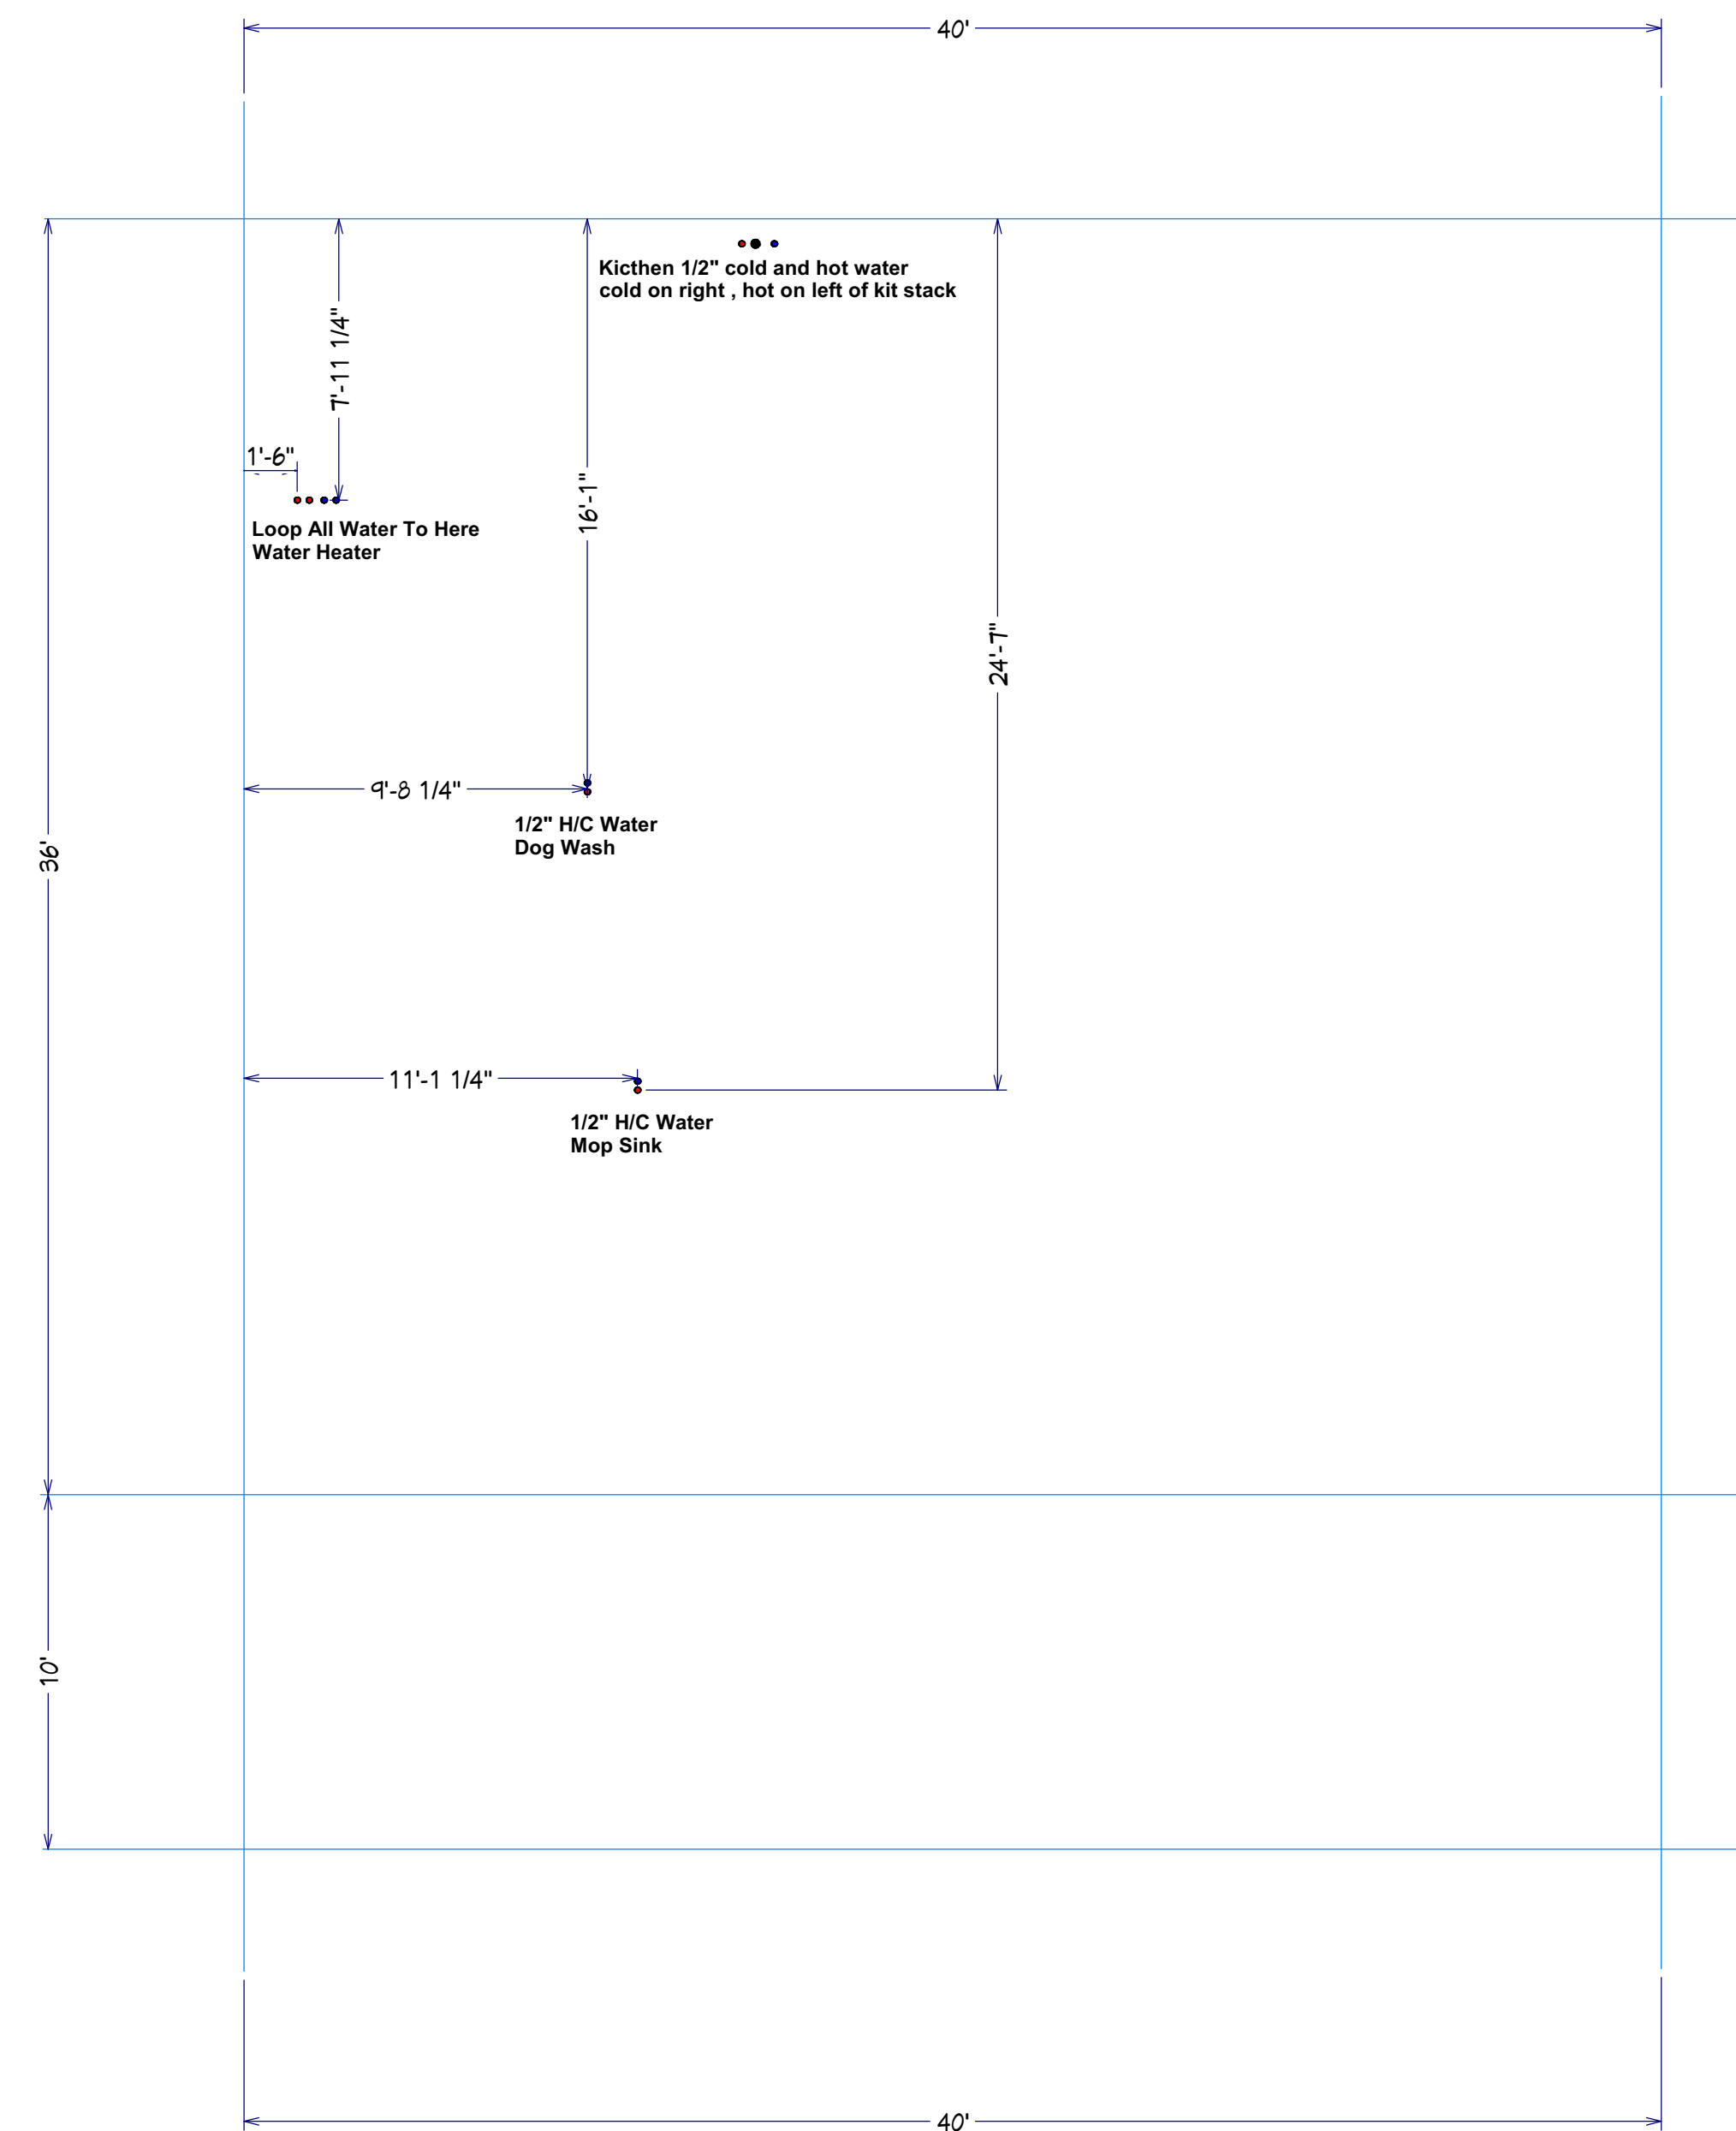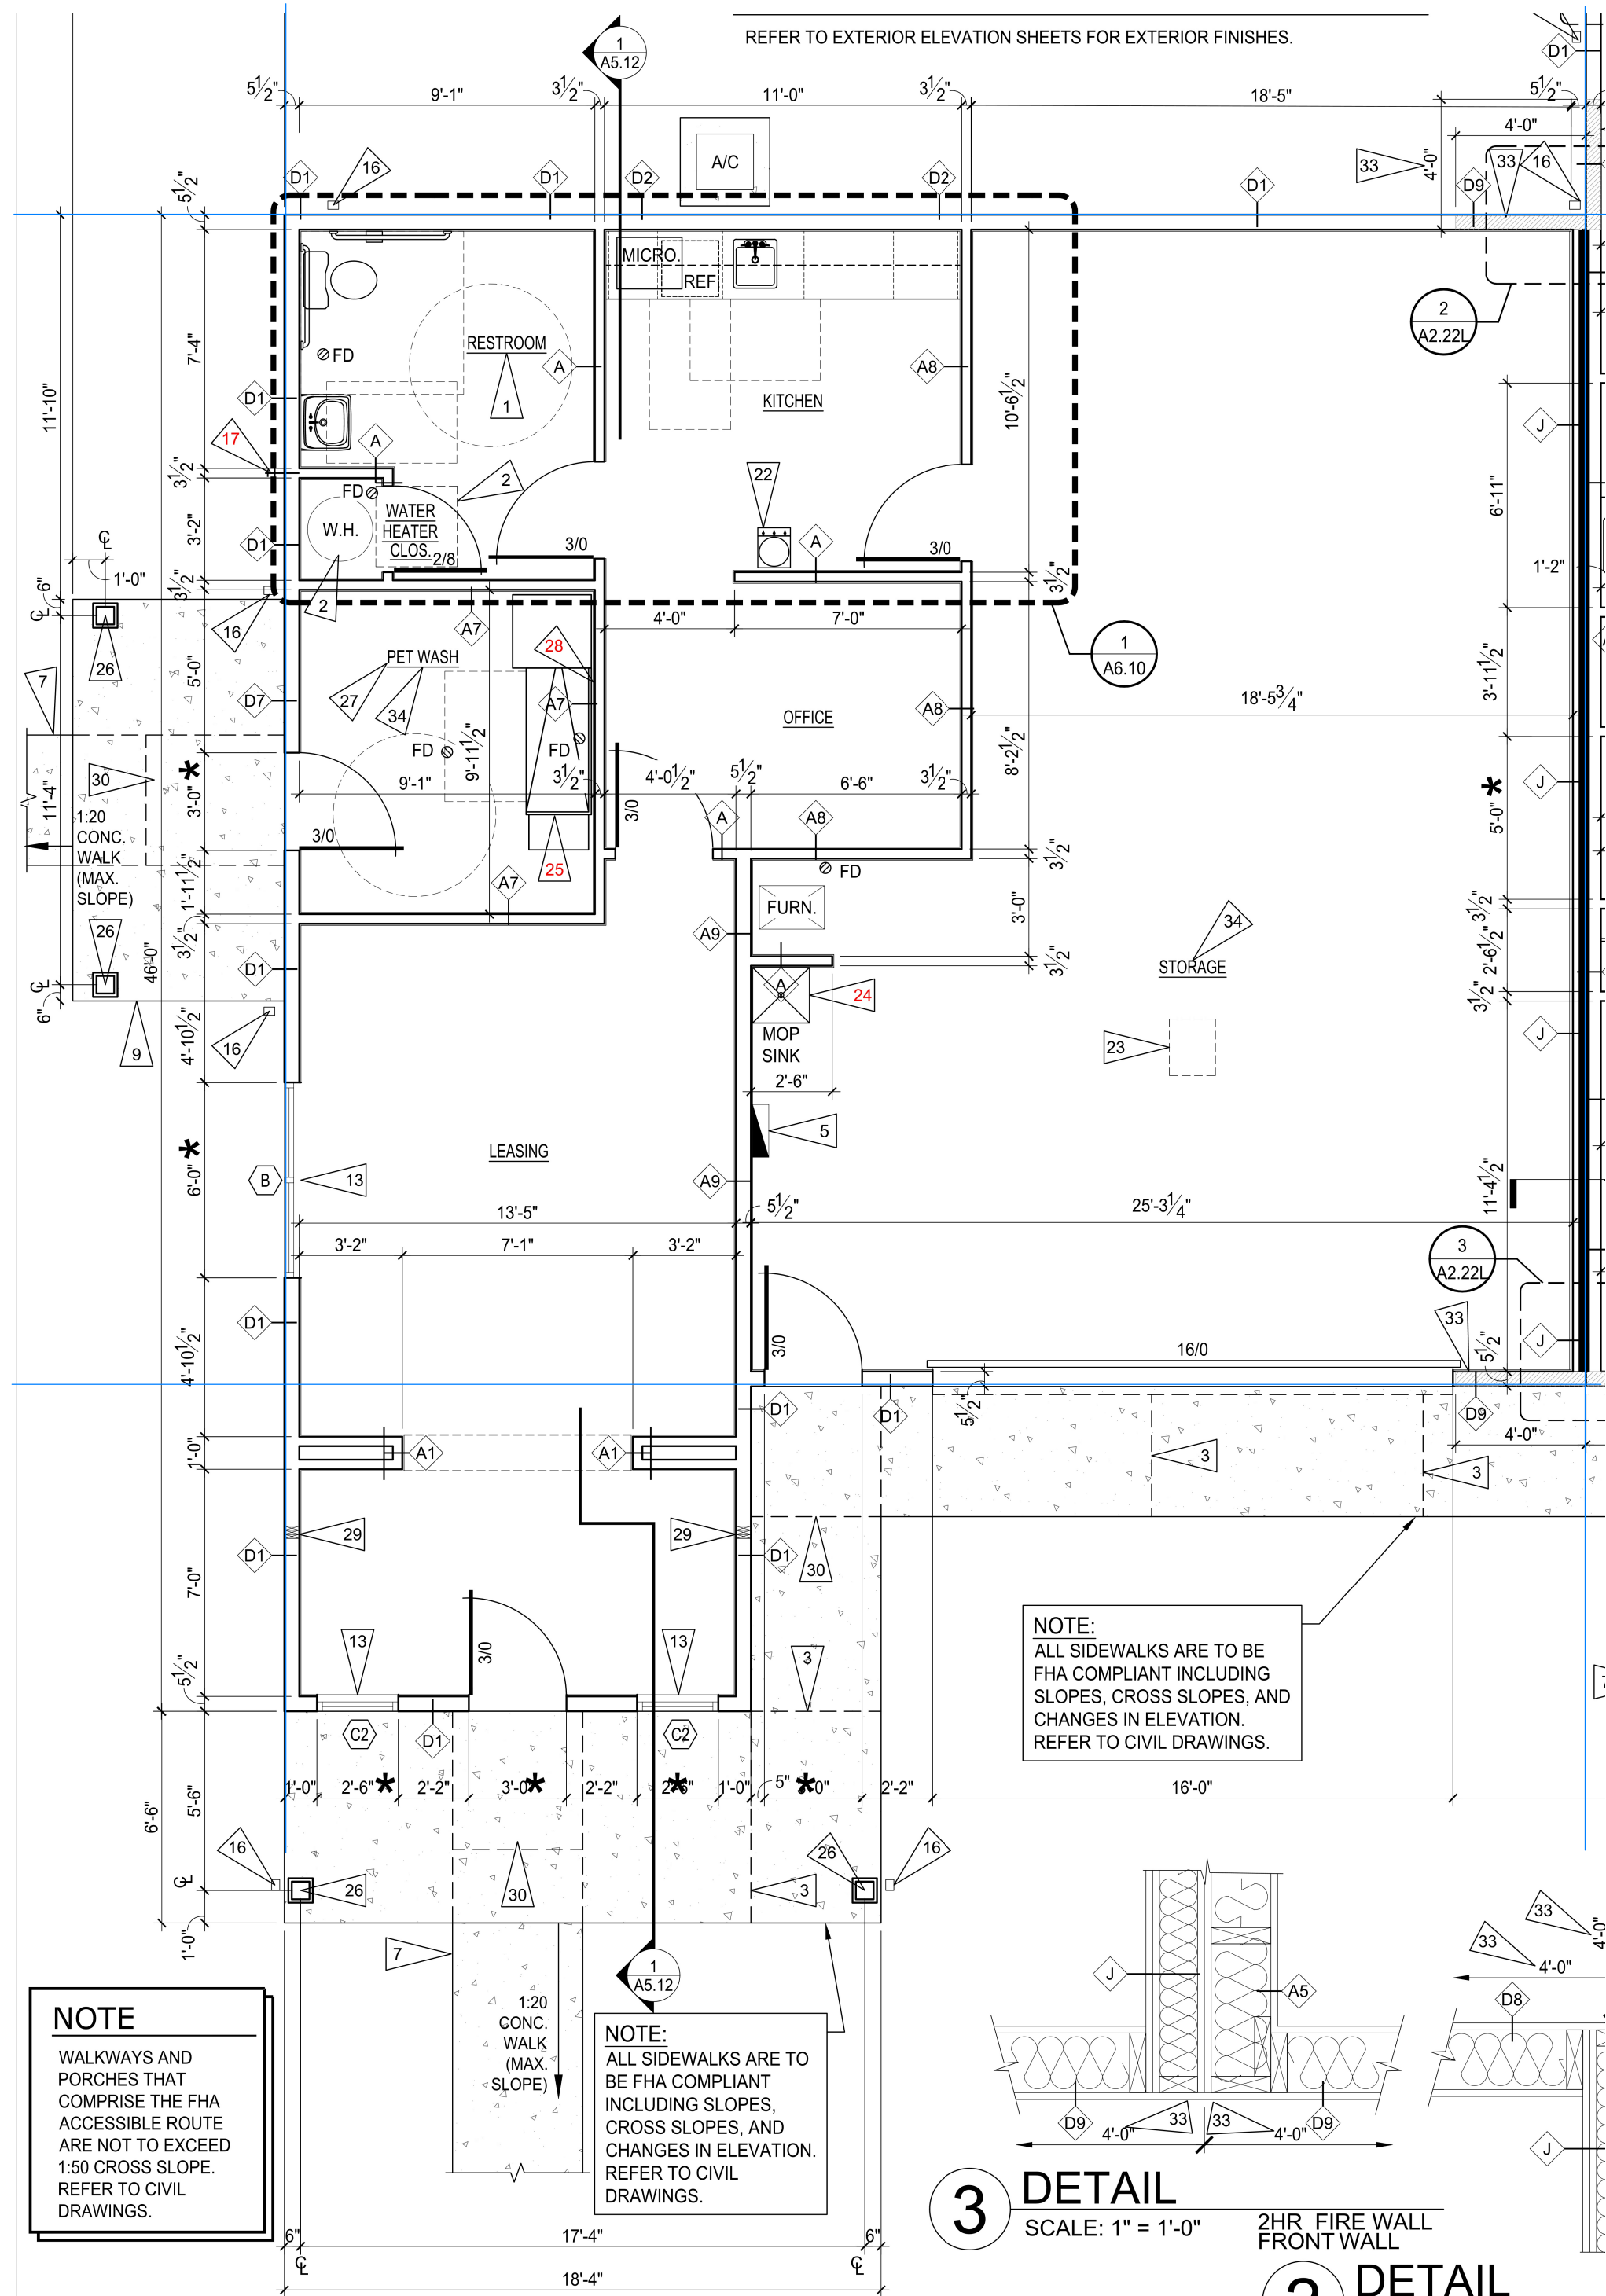


Leasing Office Left WATER

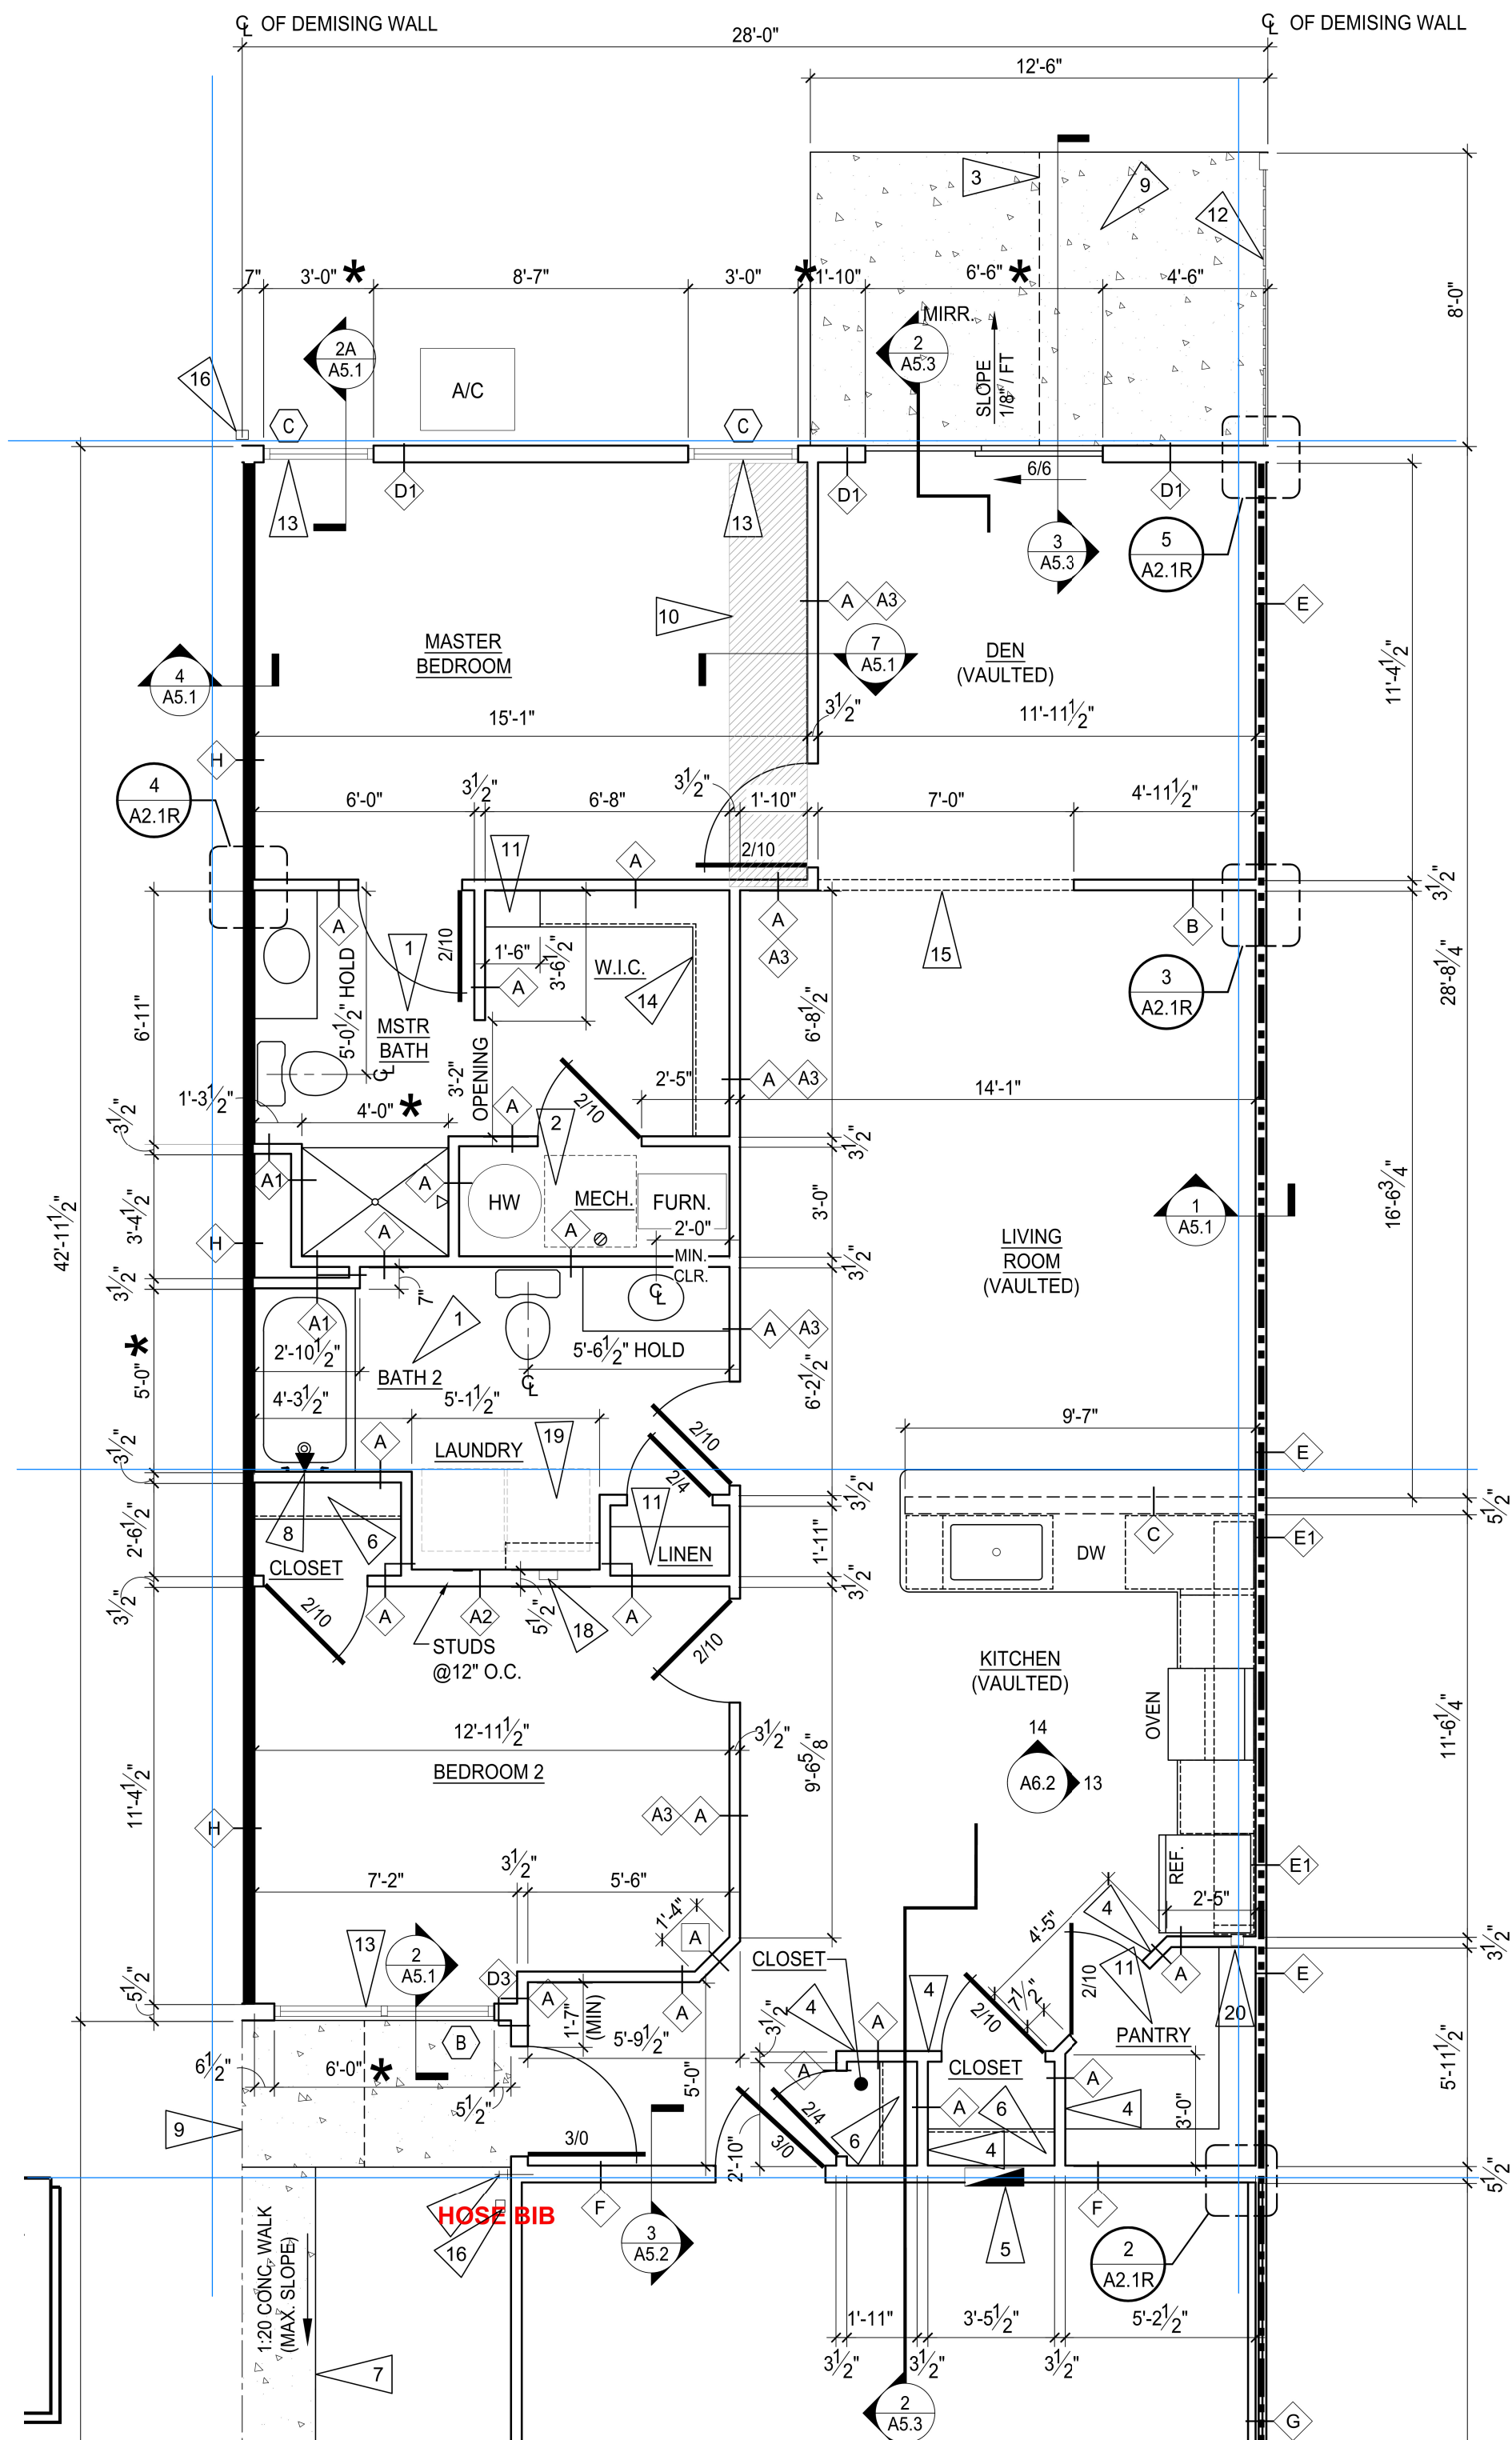

GARAGE ON THIS SIDE OF BUILDING

NOTES:

MUST install tub boxes for tub and shower traps !! Wait until gravel prepped

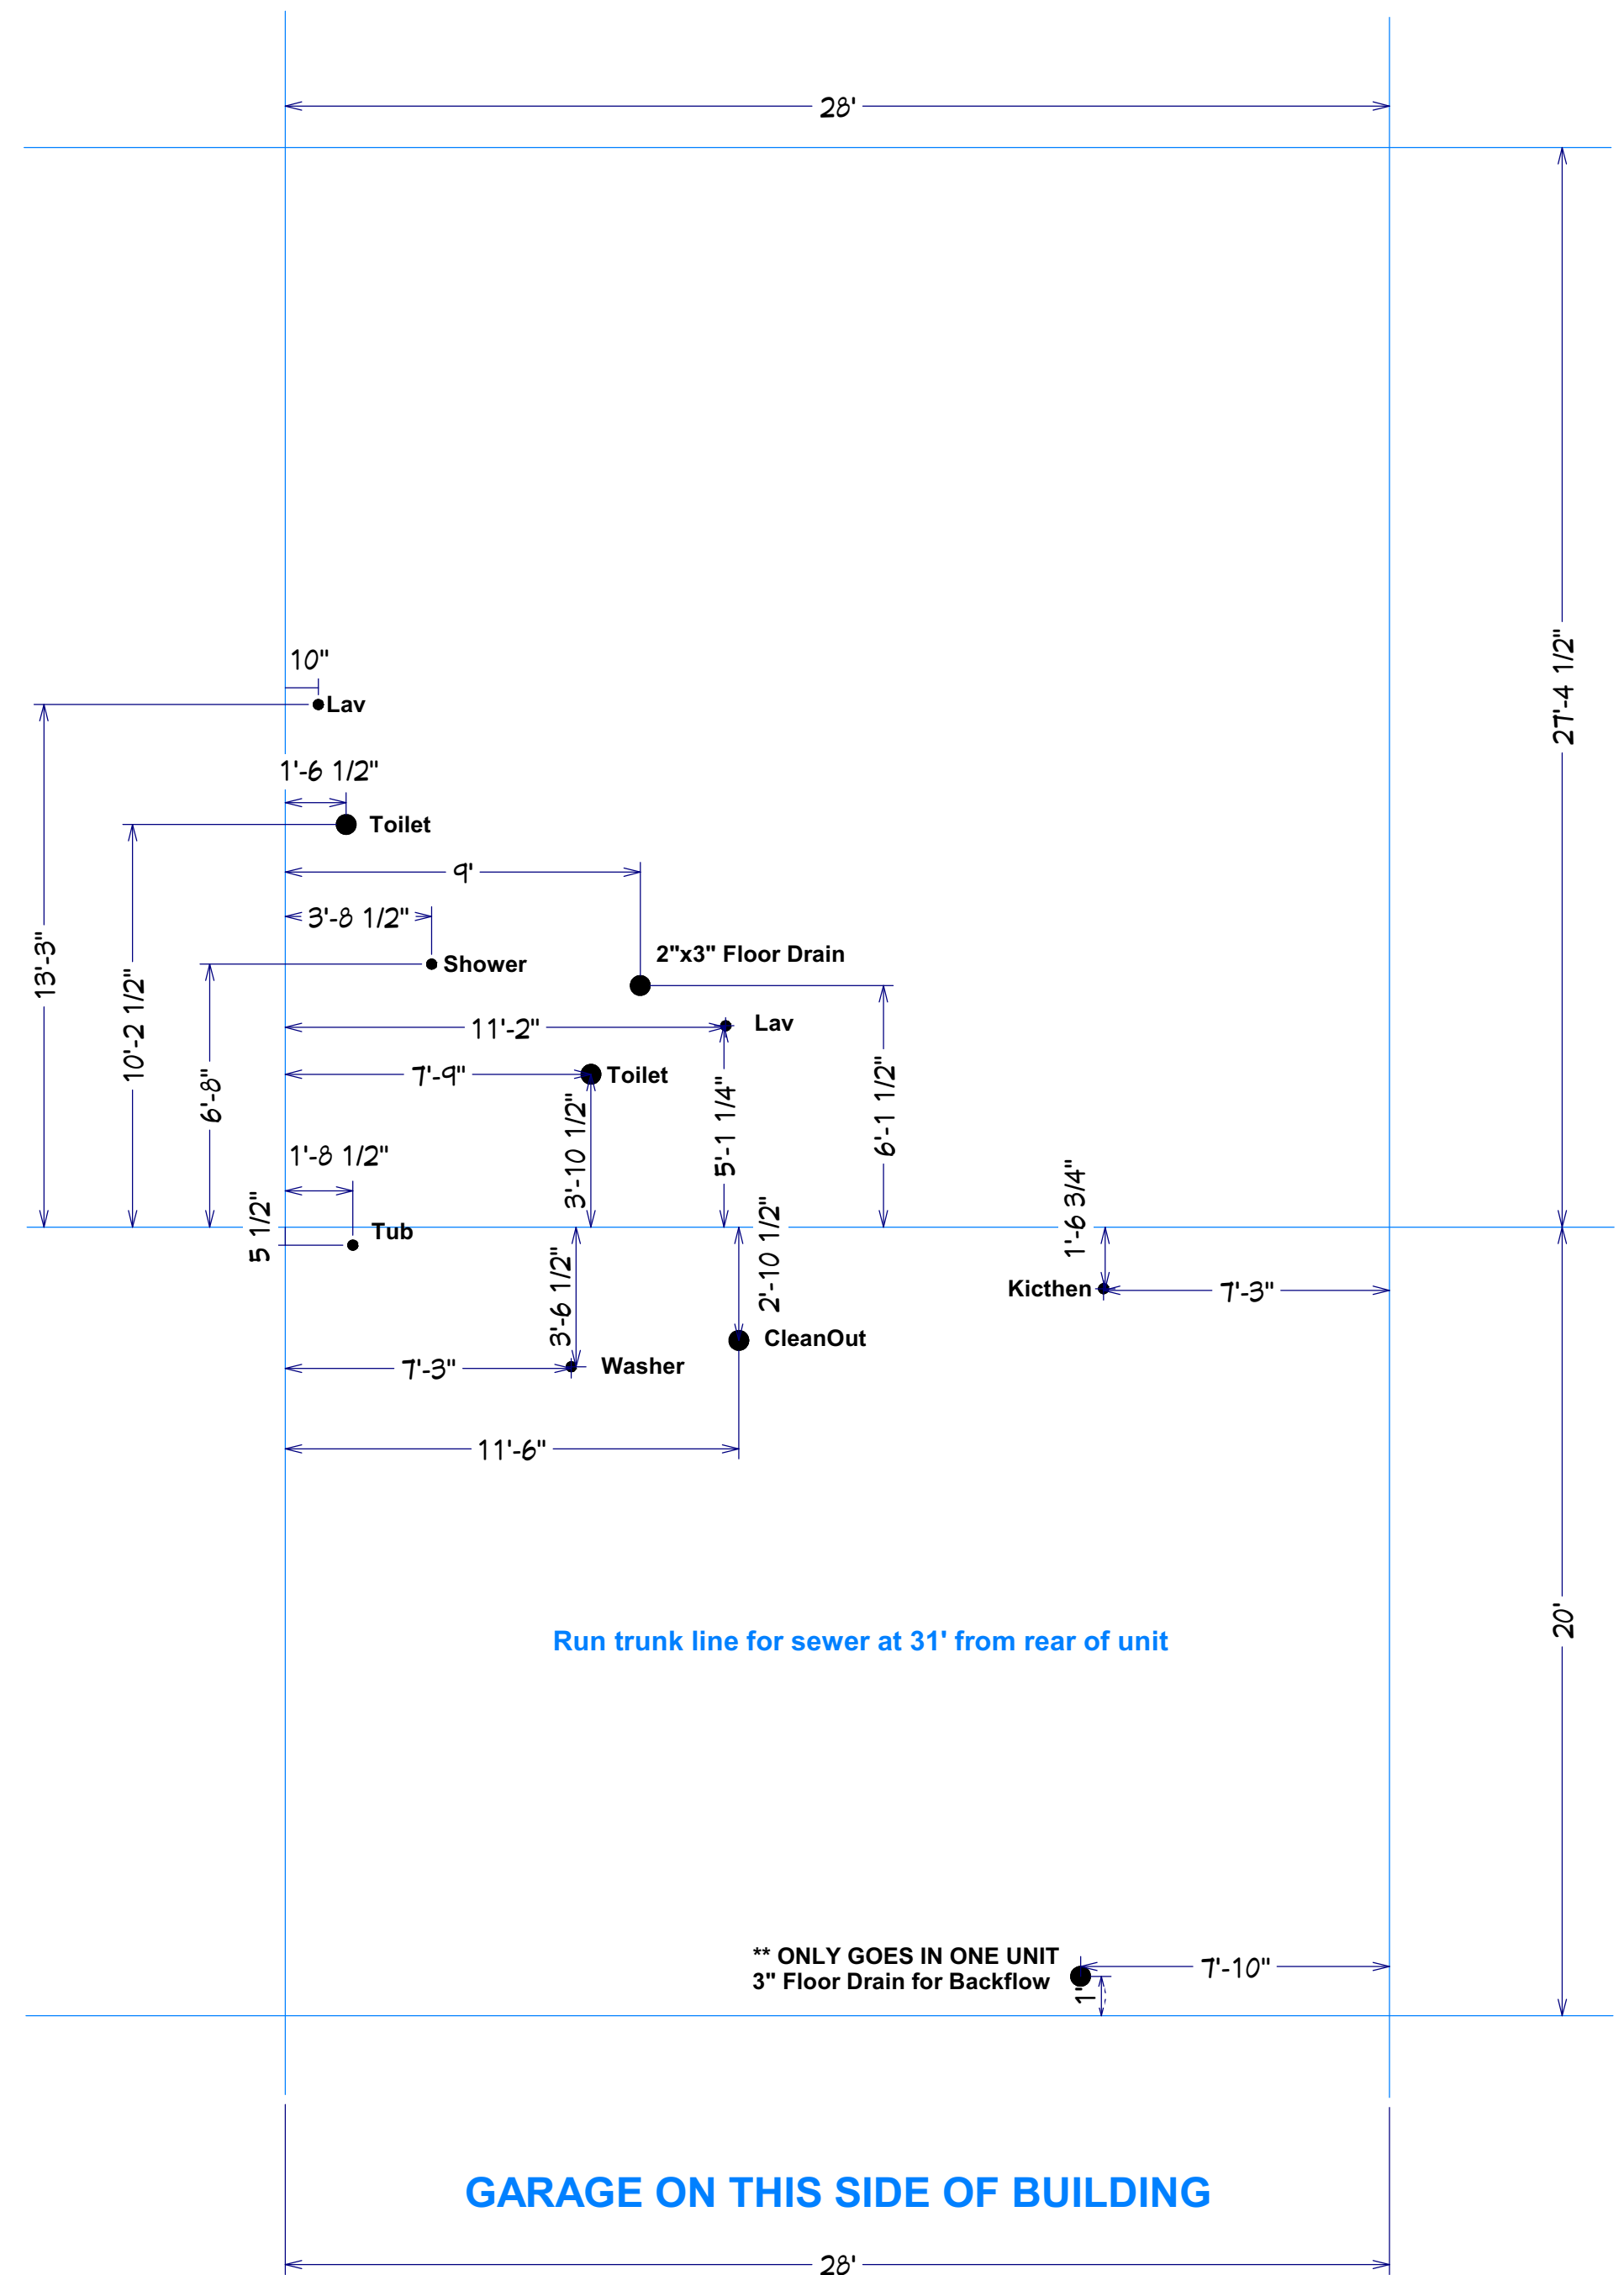


Run trunk line for sewer at 31' from rear of unit


**** ONLY GOES IN ONE UNIT
3" Floor Drain for Backflow**

GARAGE ON THIS SIDE OF BUILDING


Forestwood Right PVC

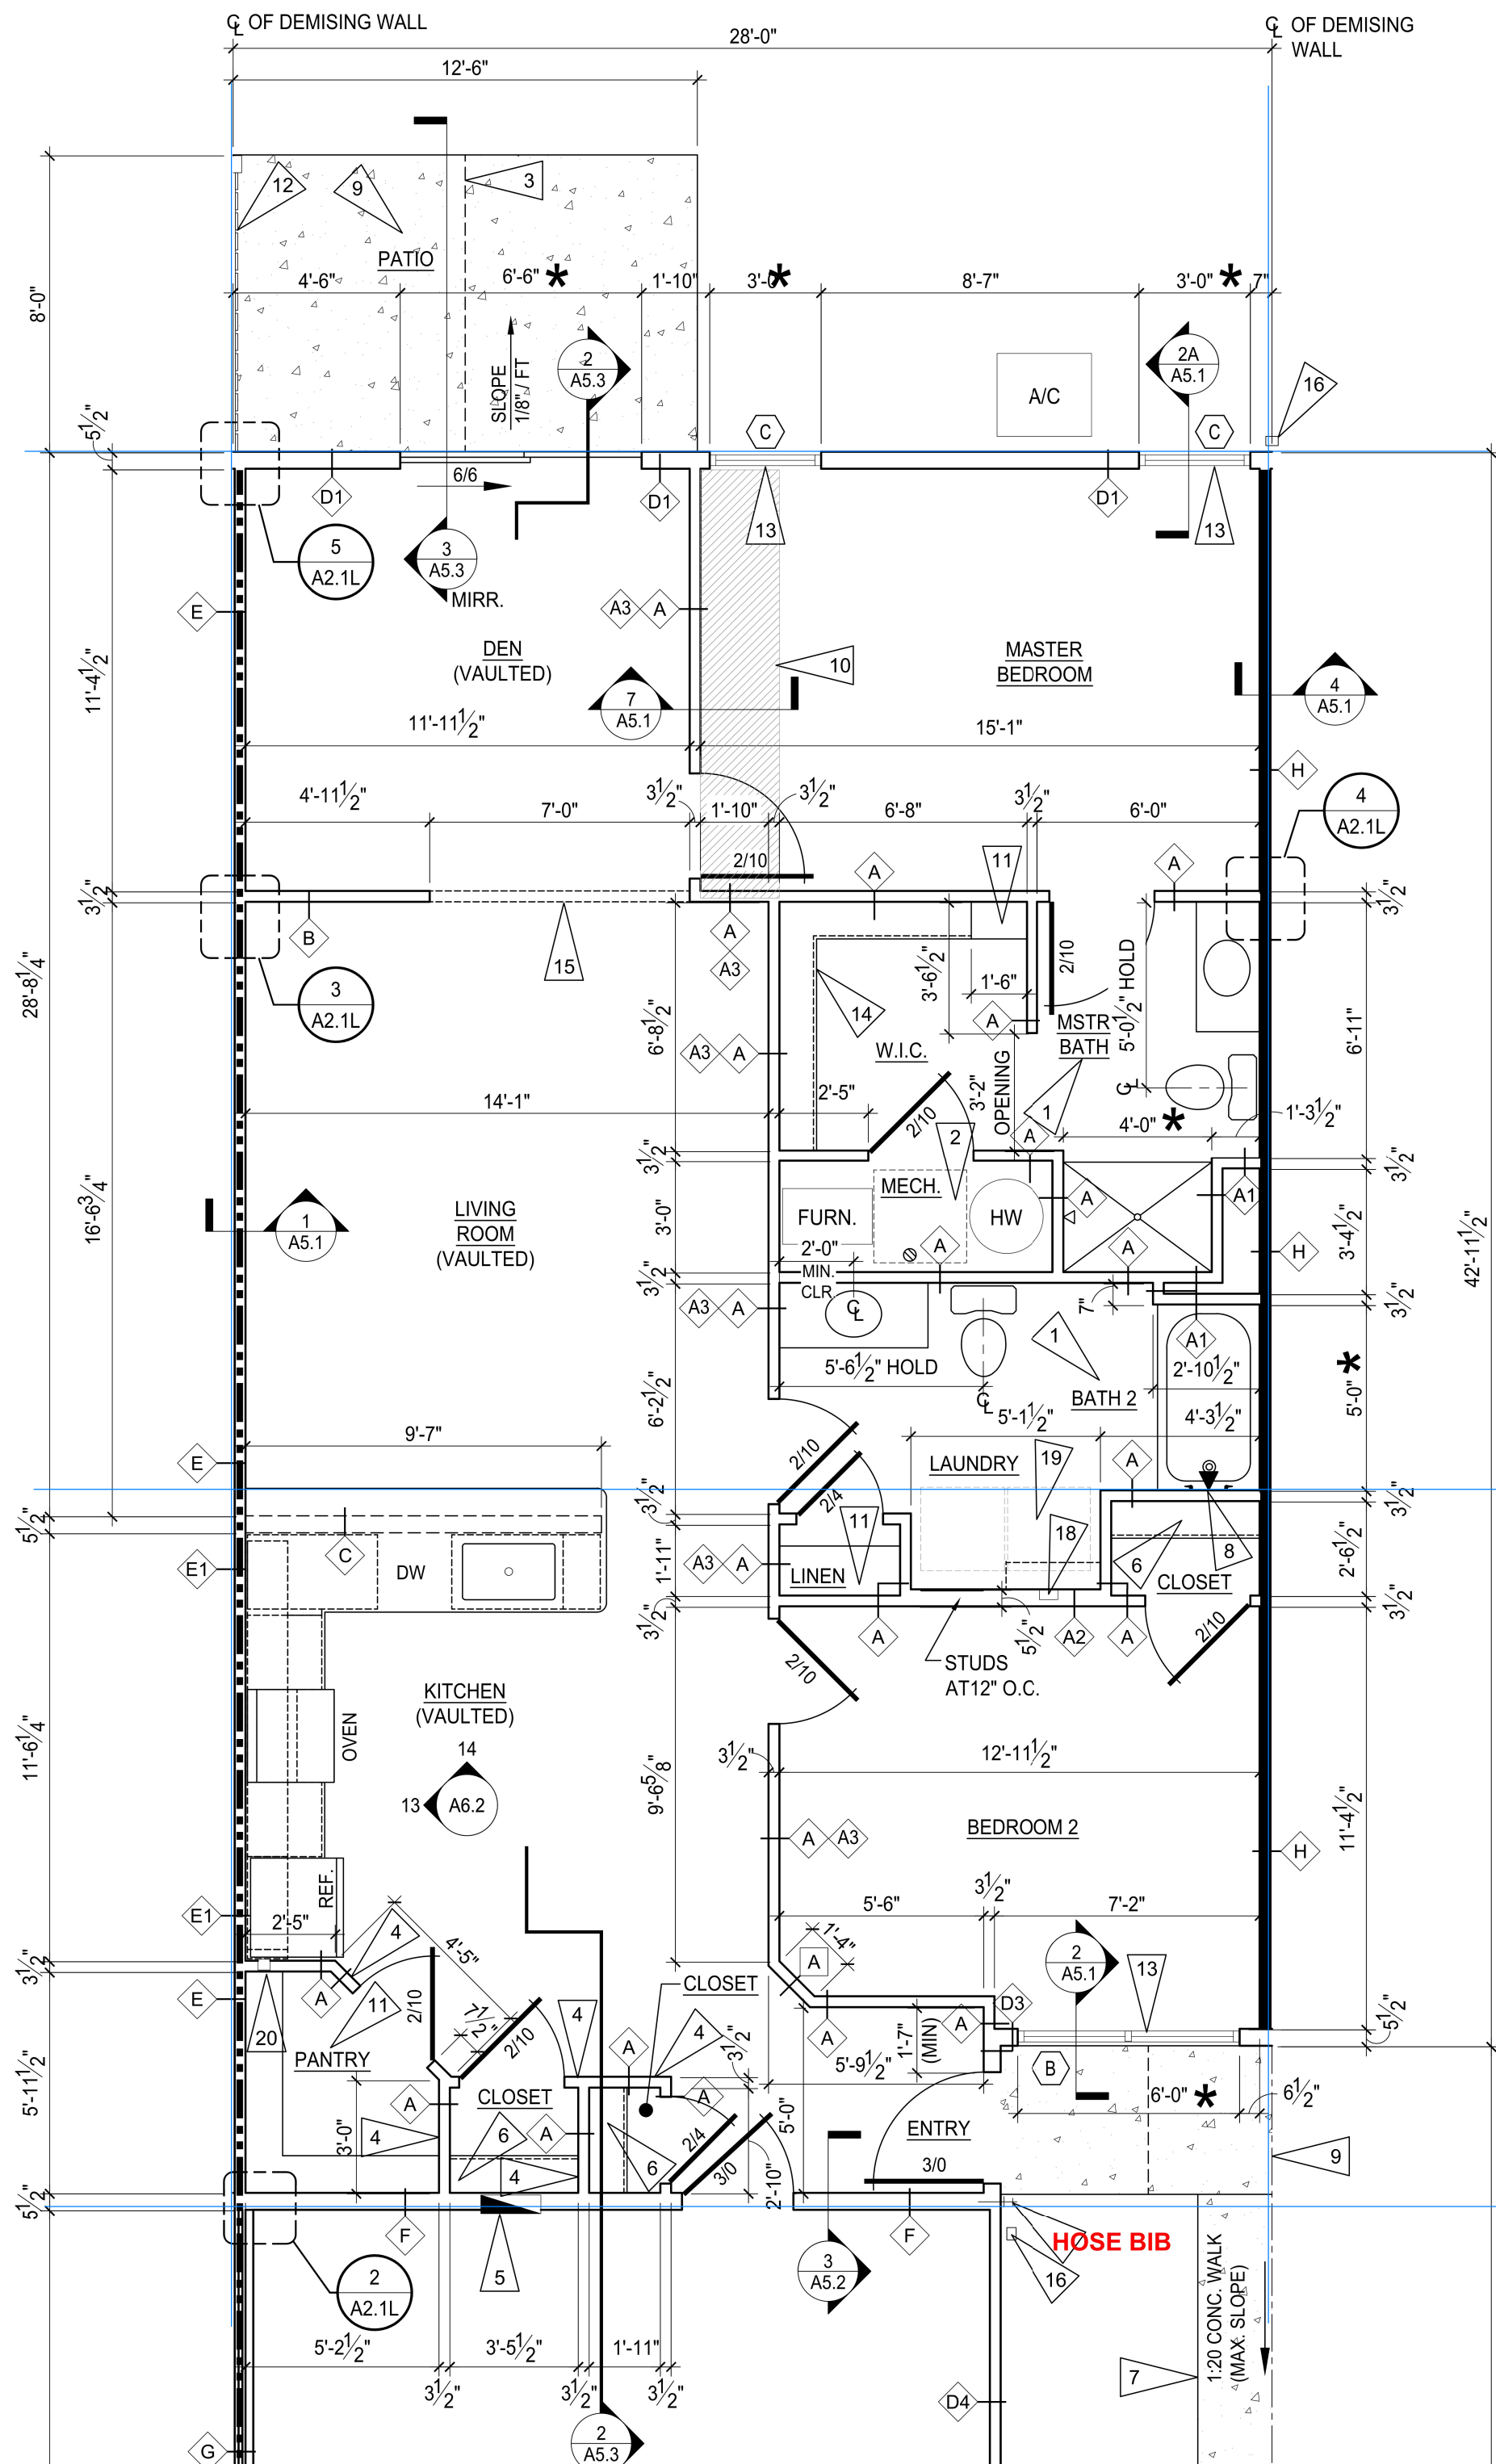

GARAGE ON THIS SIDE OF BUILDING

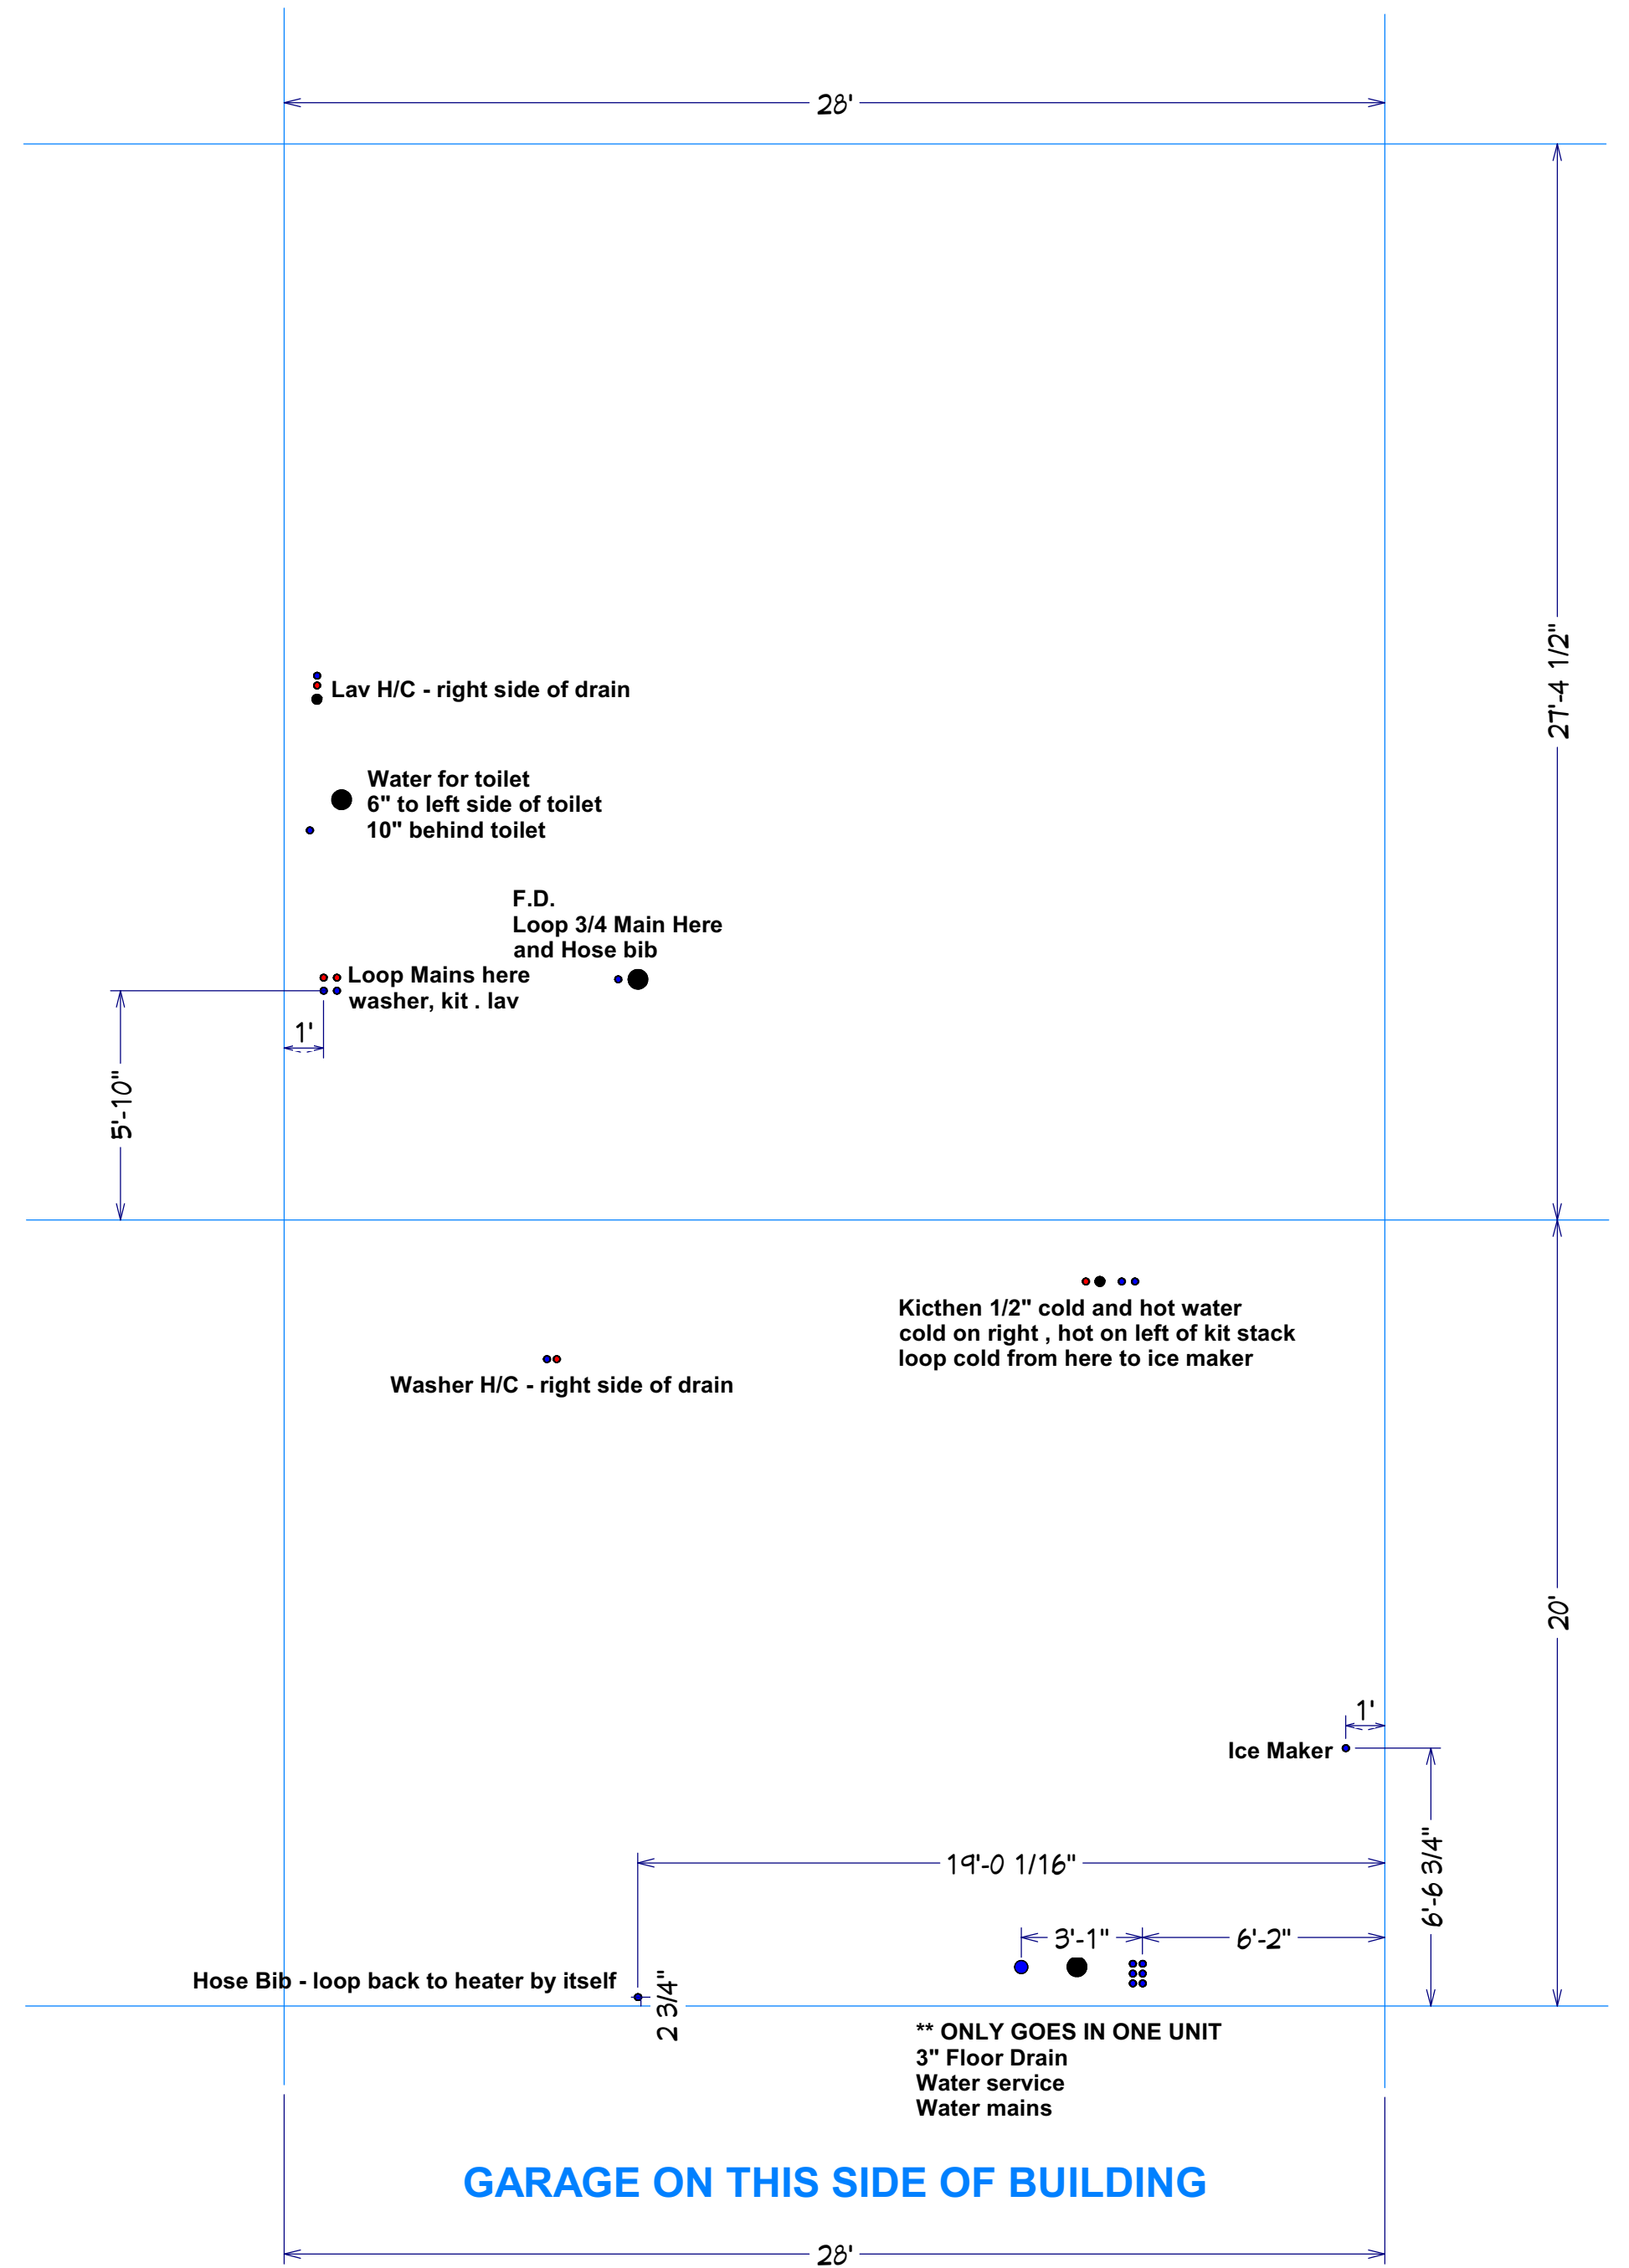


Forestwood Right WATER

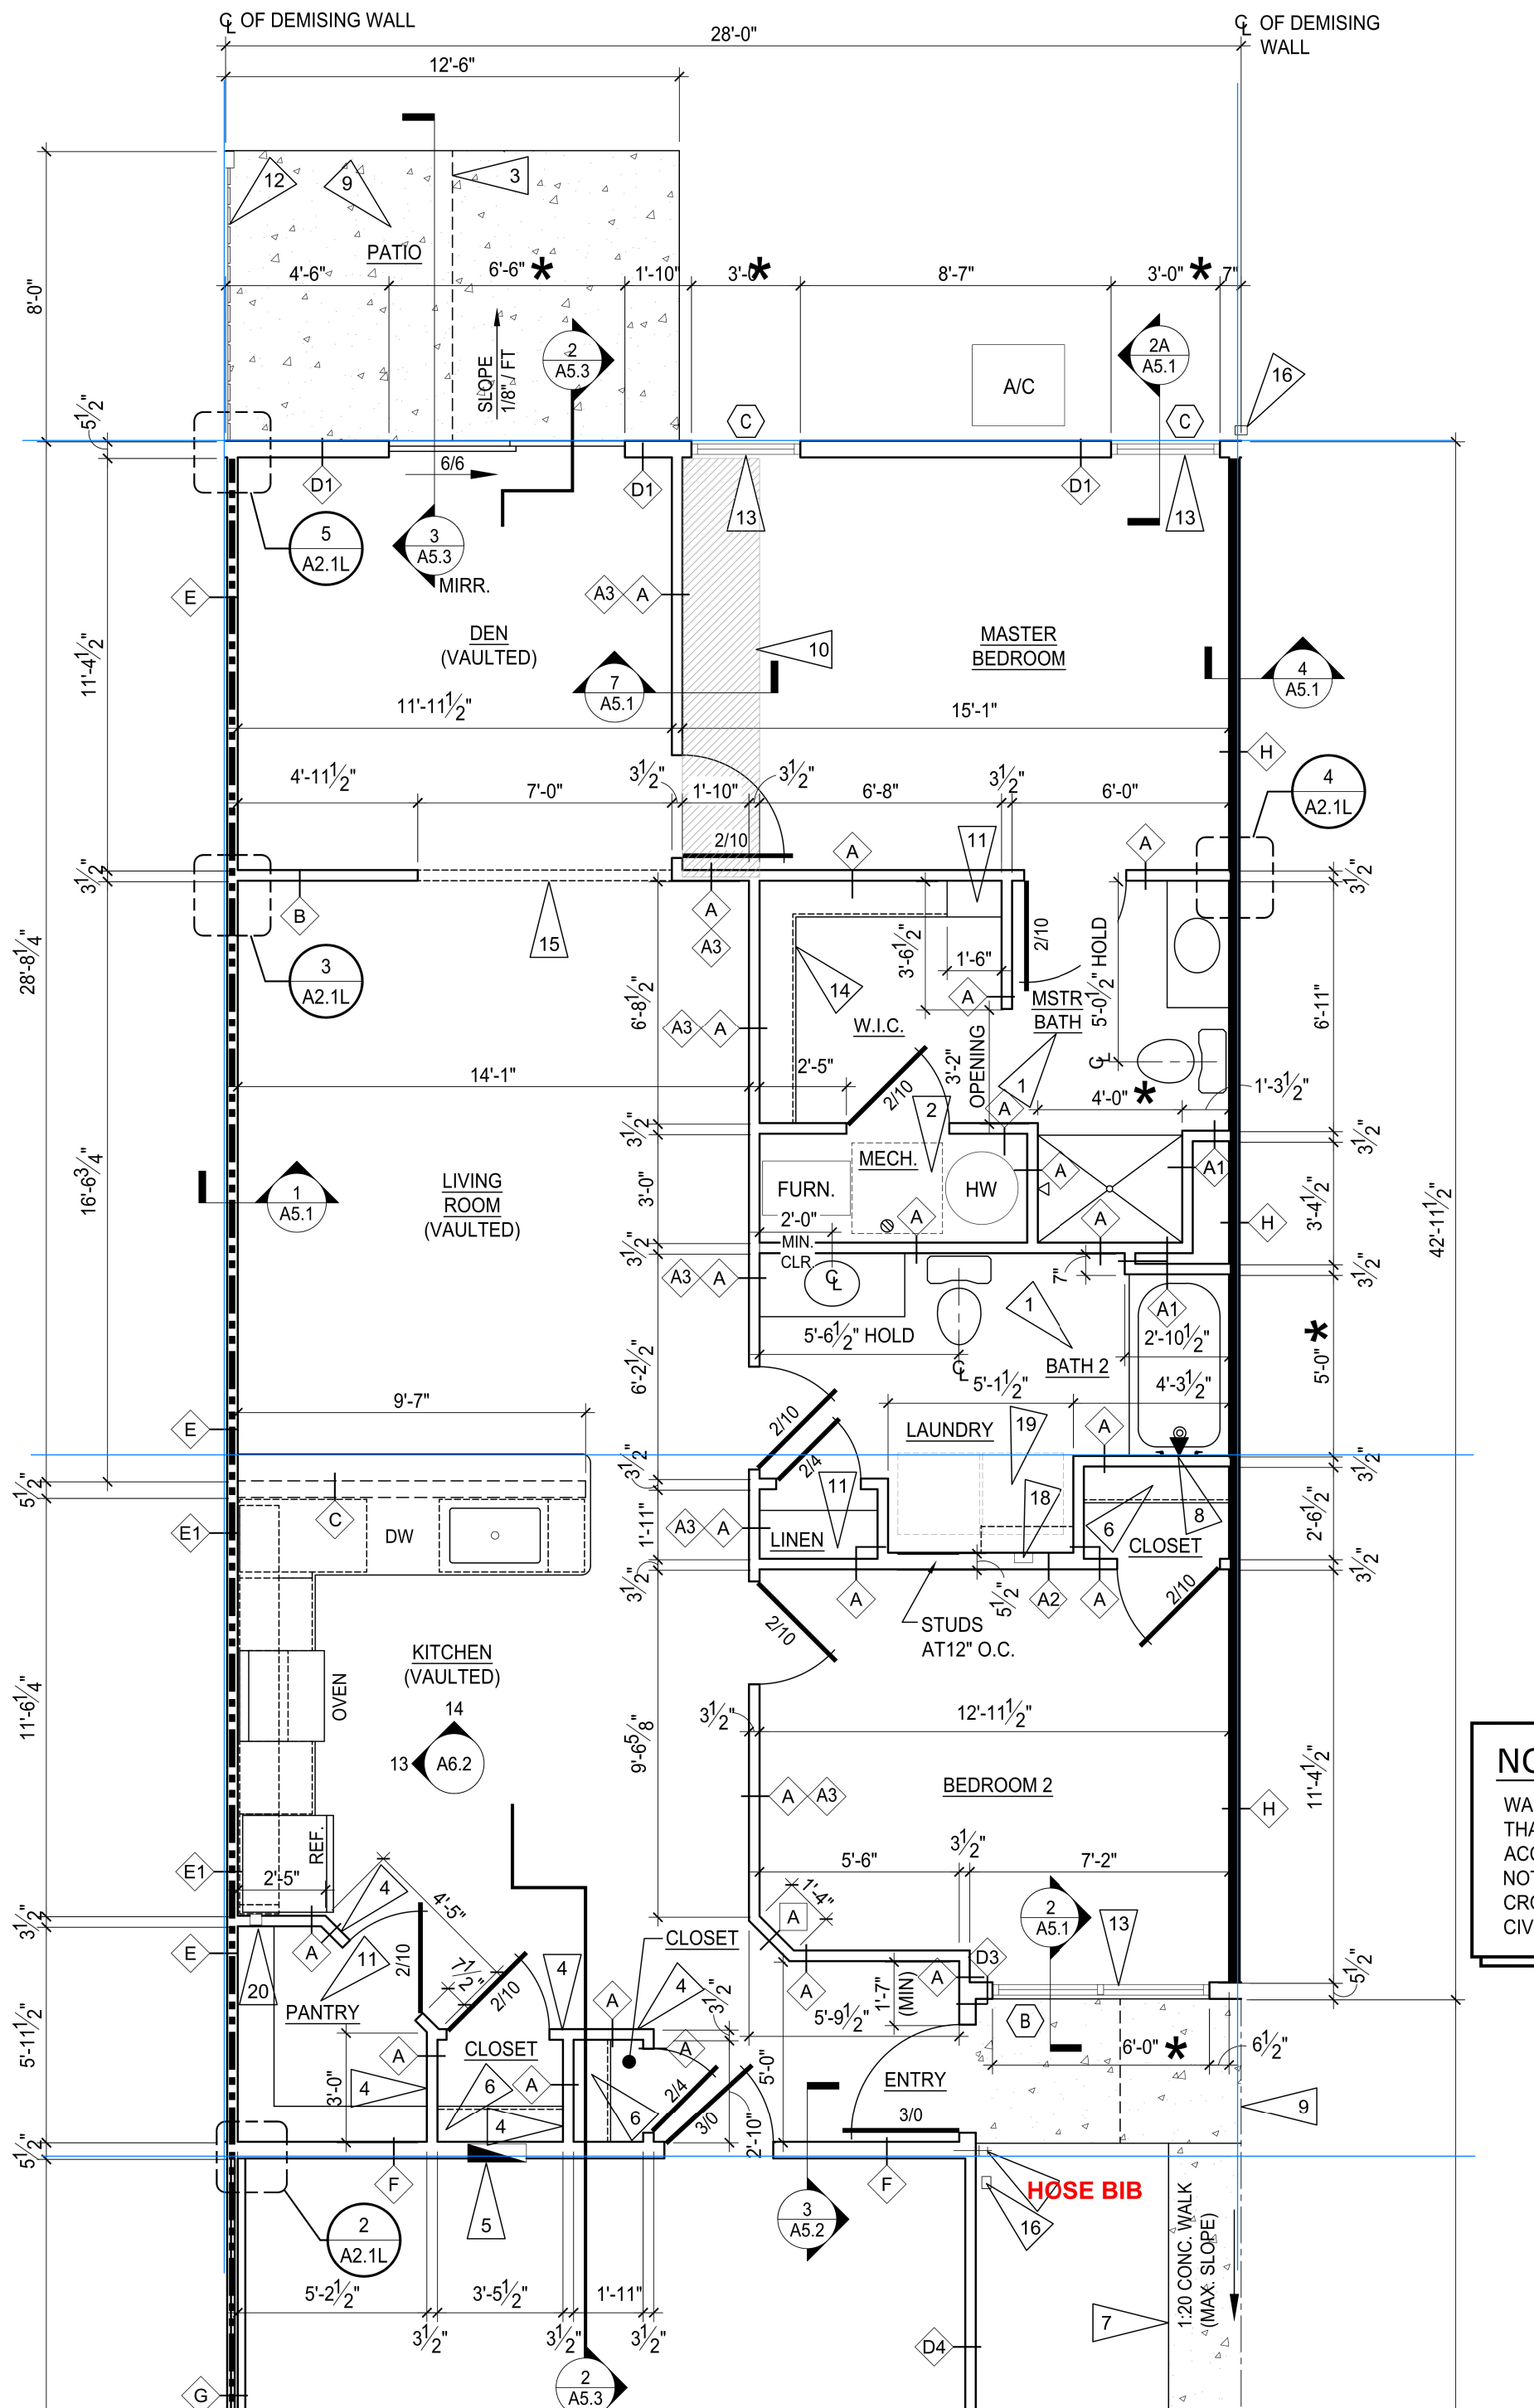

GARAGE ON THIS SIDE OF BUILDING


NOTES:

MUST install tub boxes for tub and shower traps !! Wait until gravel prepped

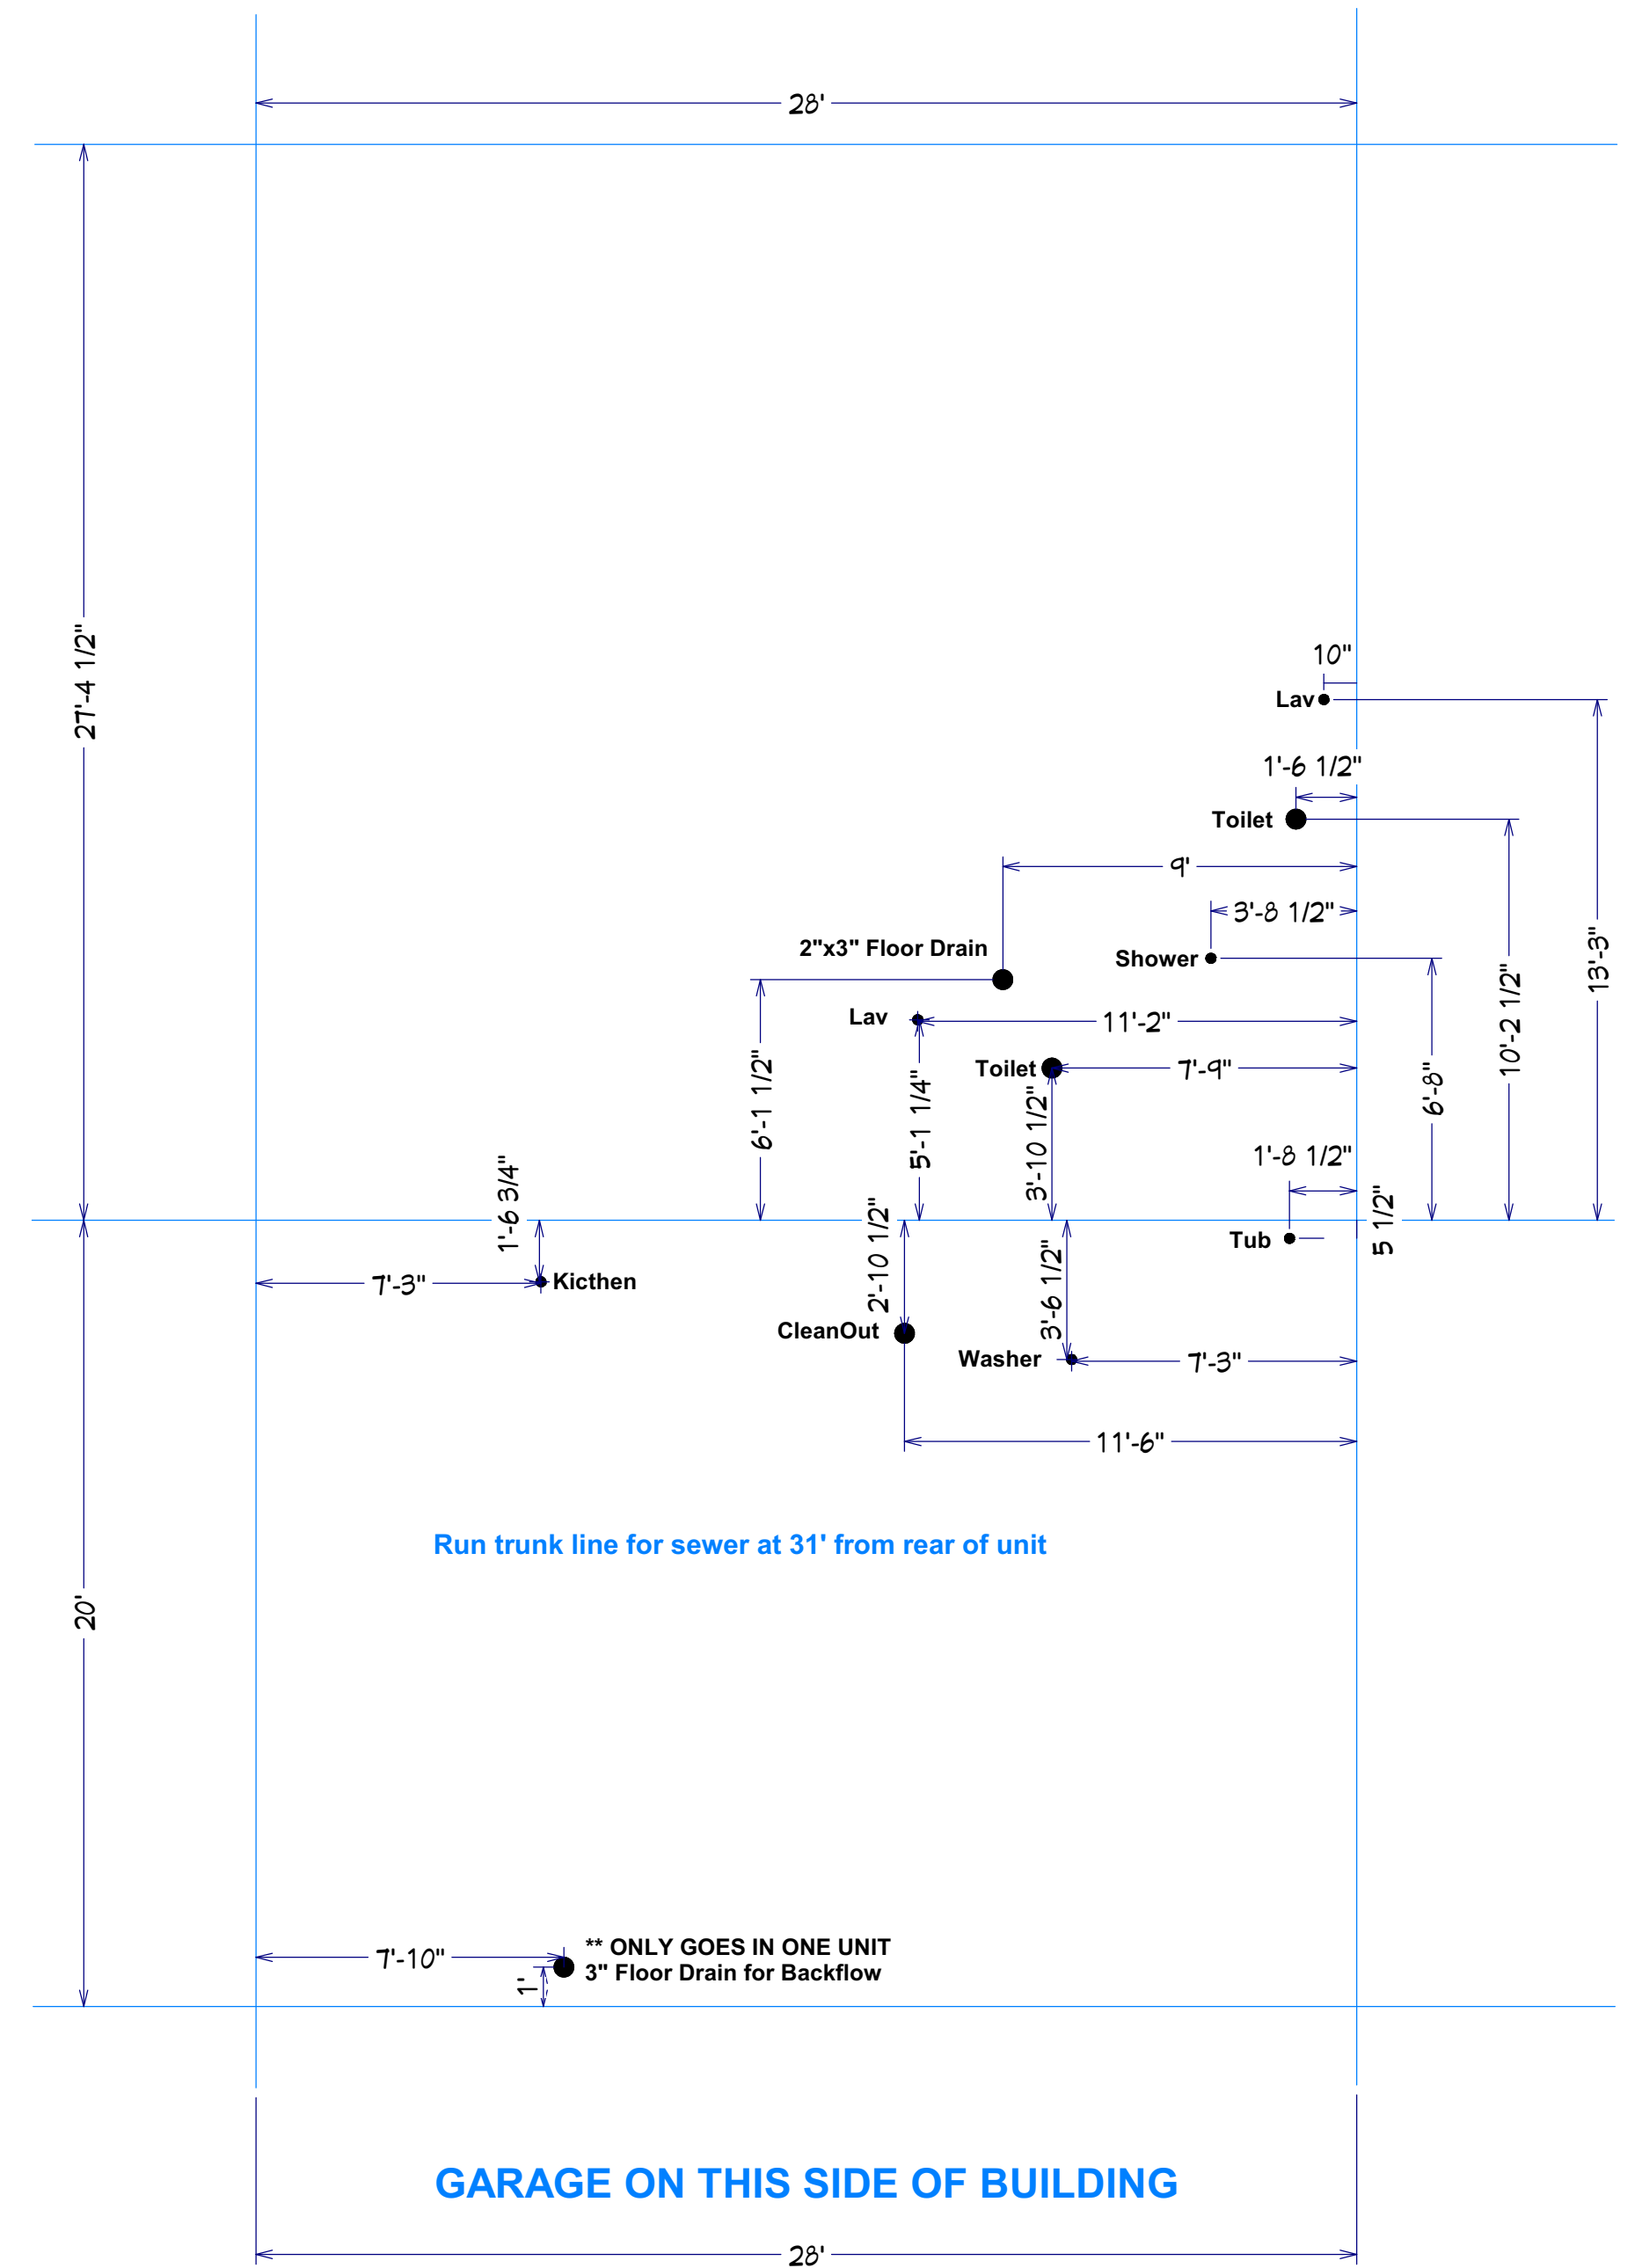


GARAGE ON THIS SIDE OF BUILDING


Forestwood Left PVC

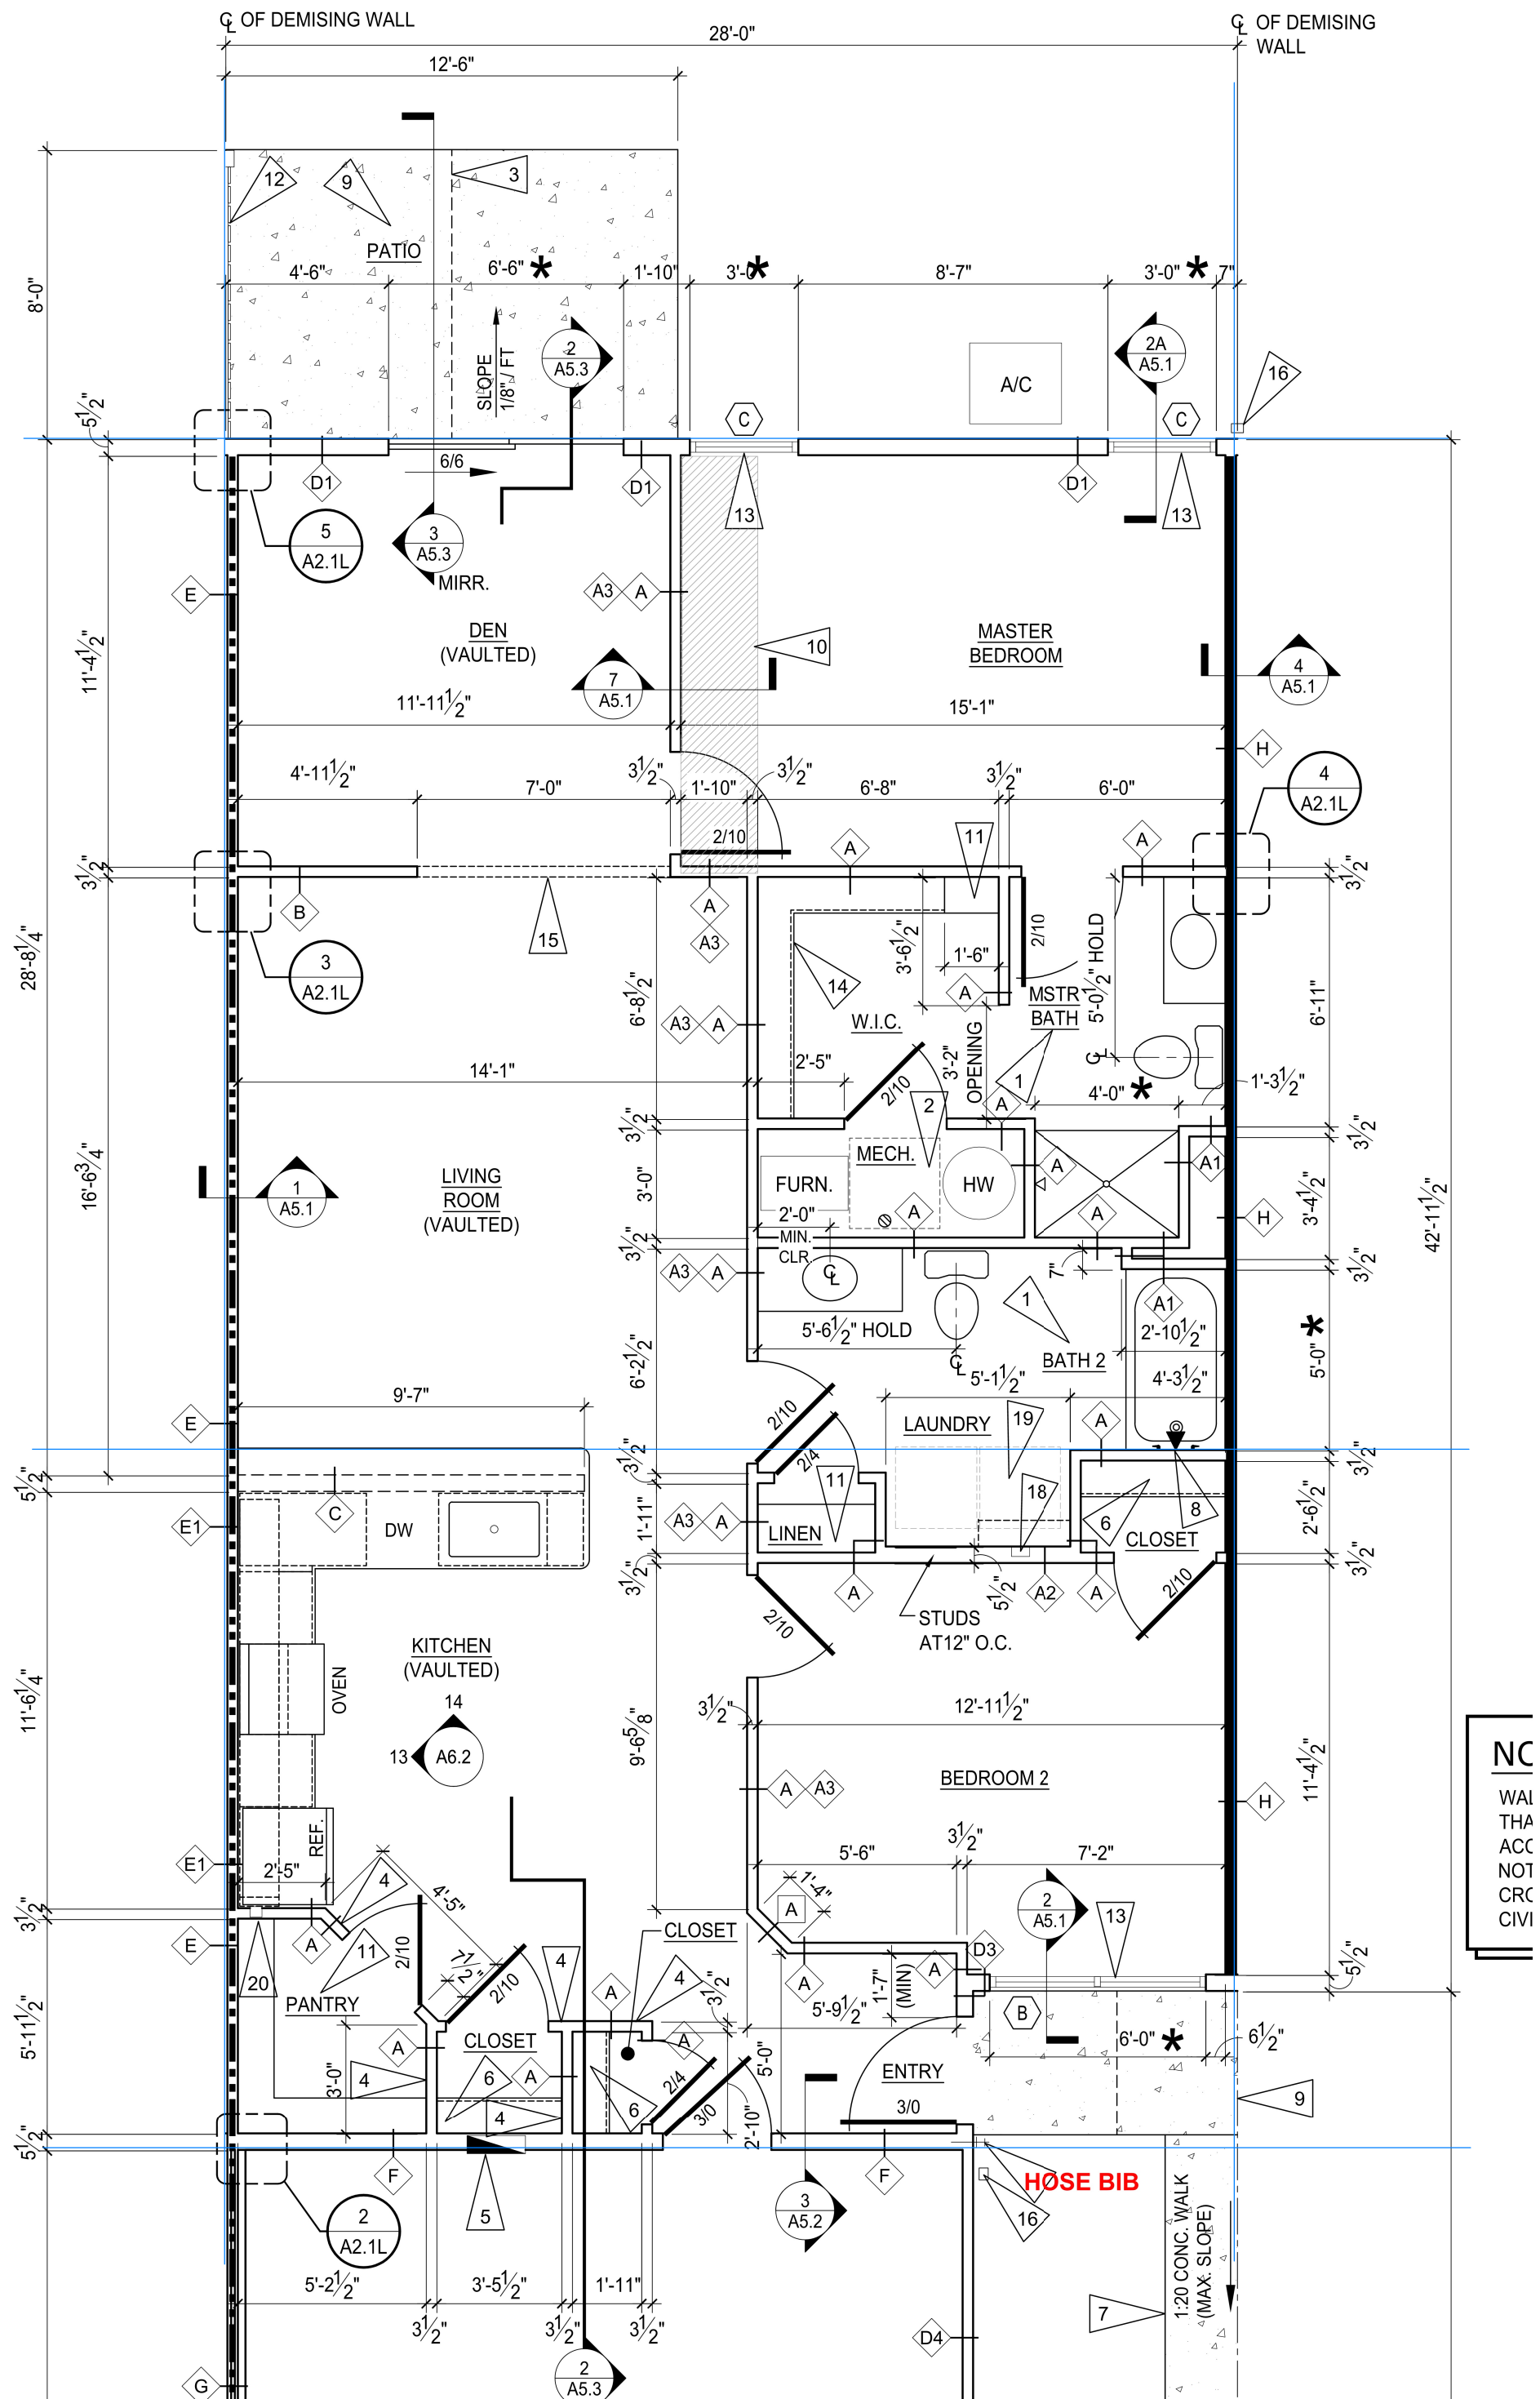

GARAGE ON THIS SIDE OF BUILDING

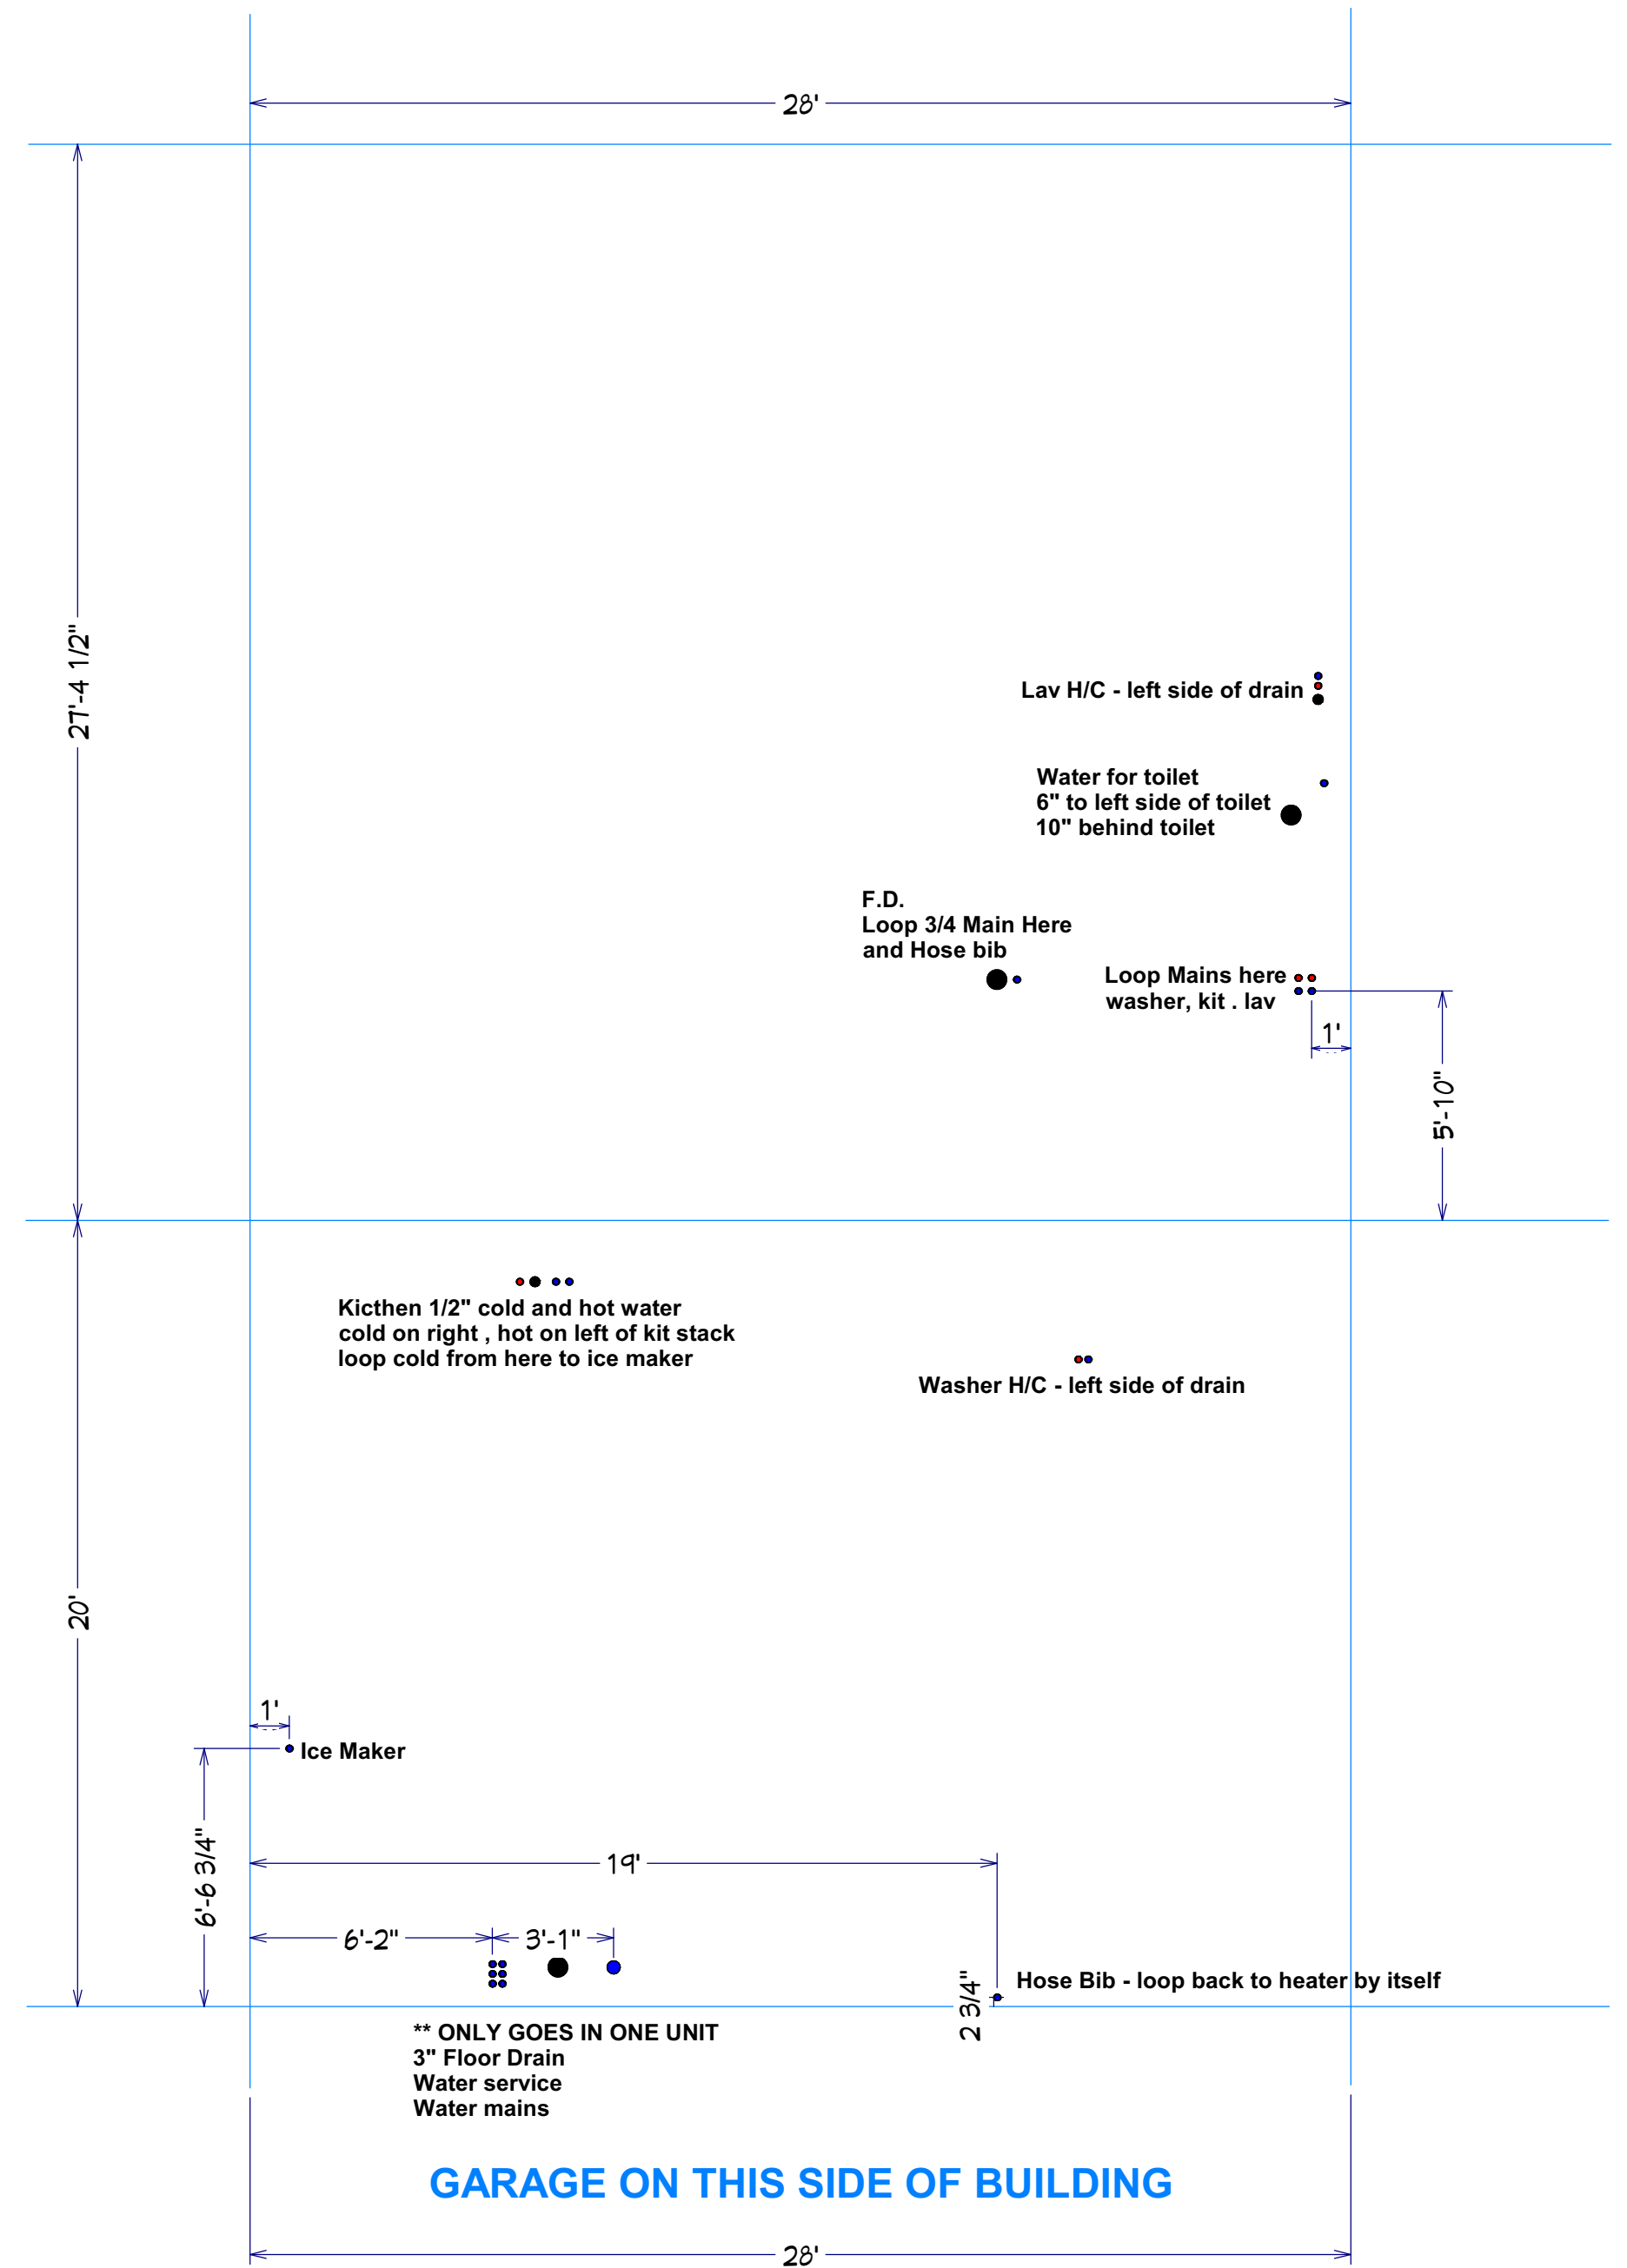


Forestwood Left WATER

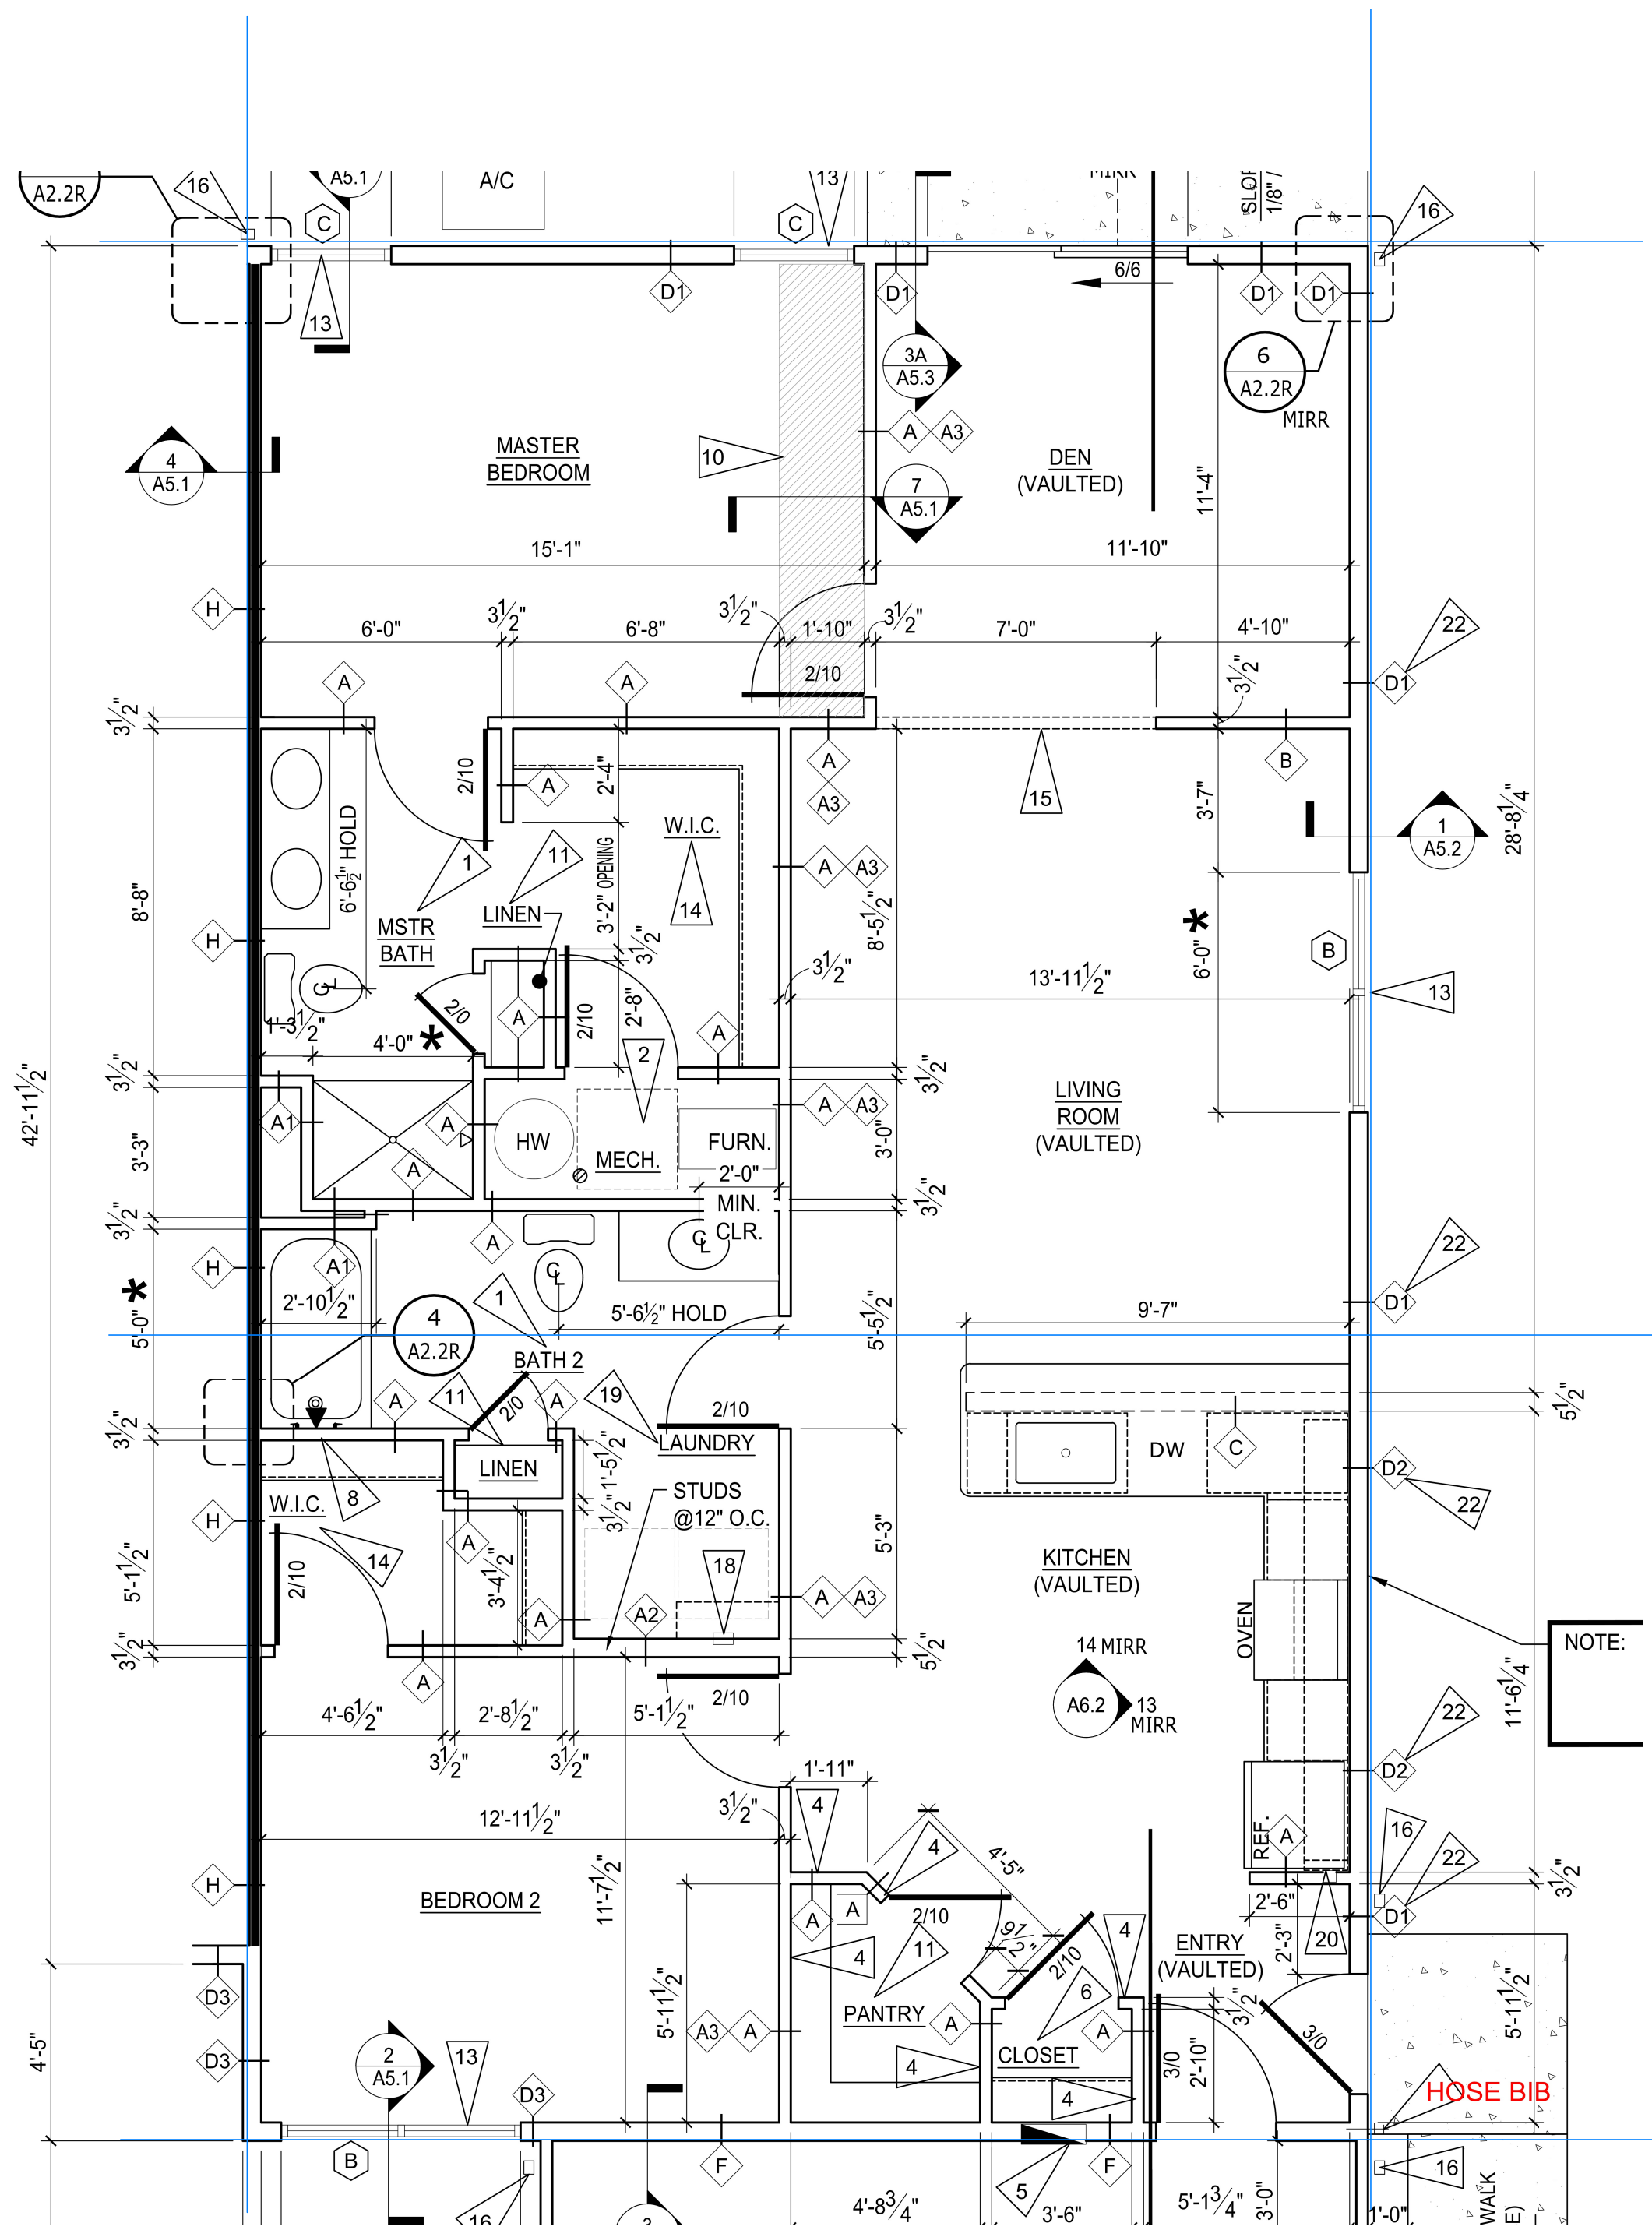

GARAGE ON THIS SIDE OF BUILDING

NOTES:


MUST install tub boxes for tub and shower traps !! Wait until gravel prepped

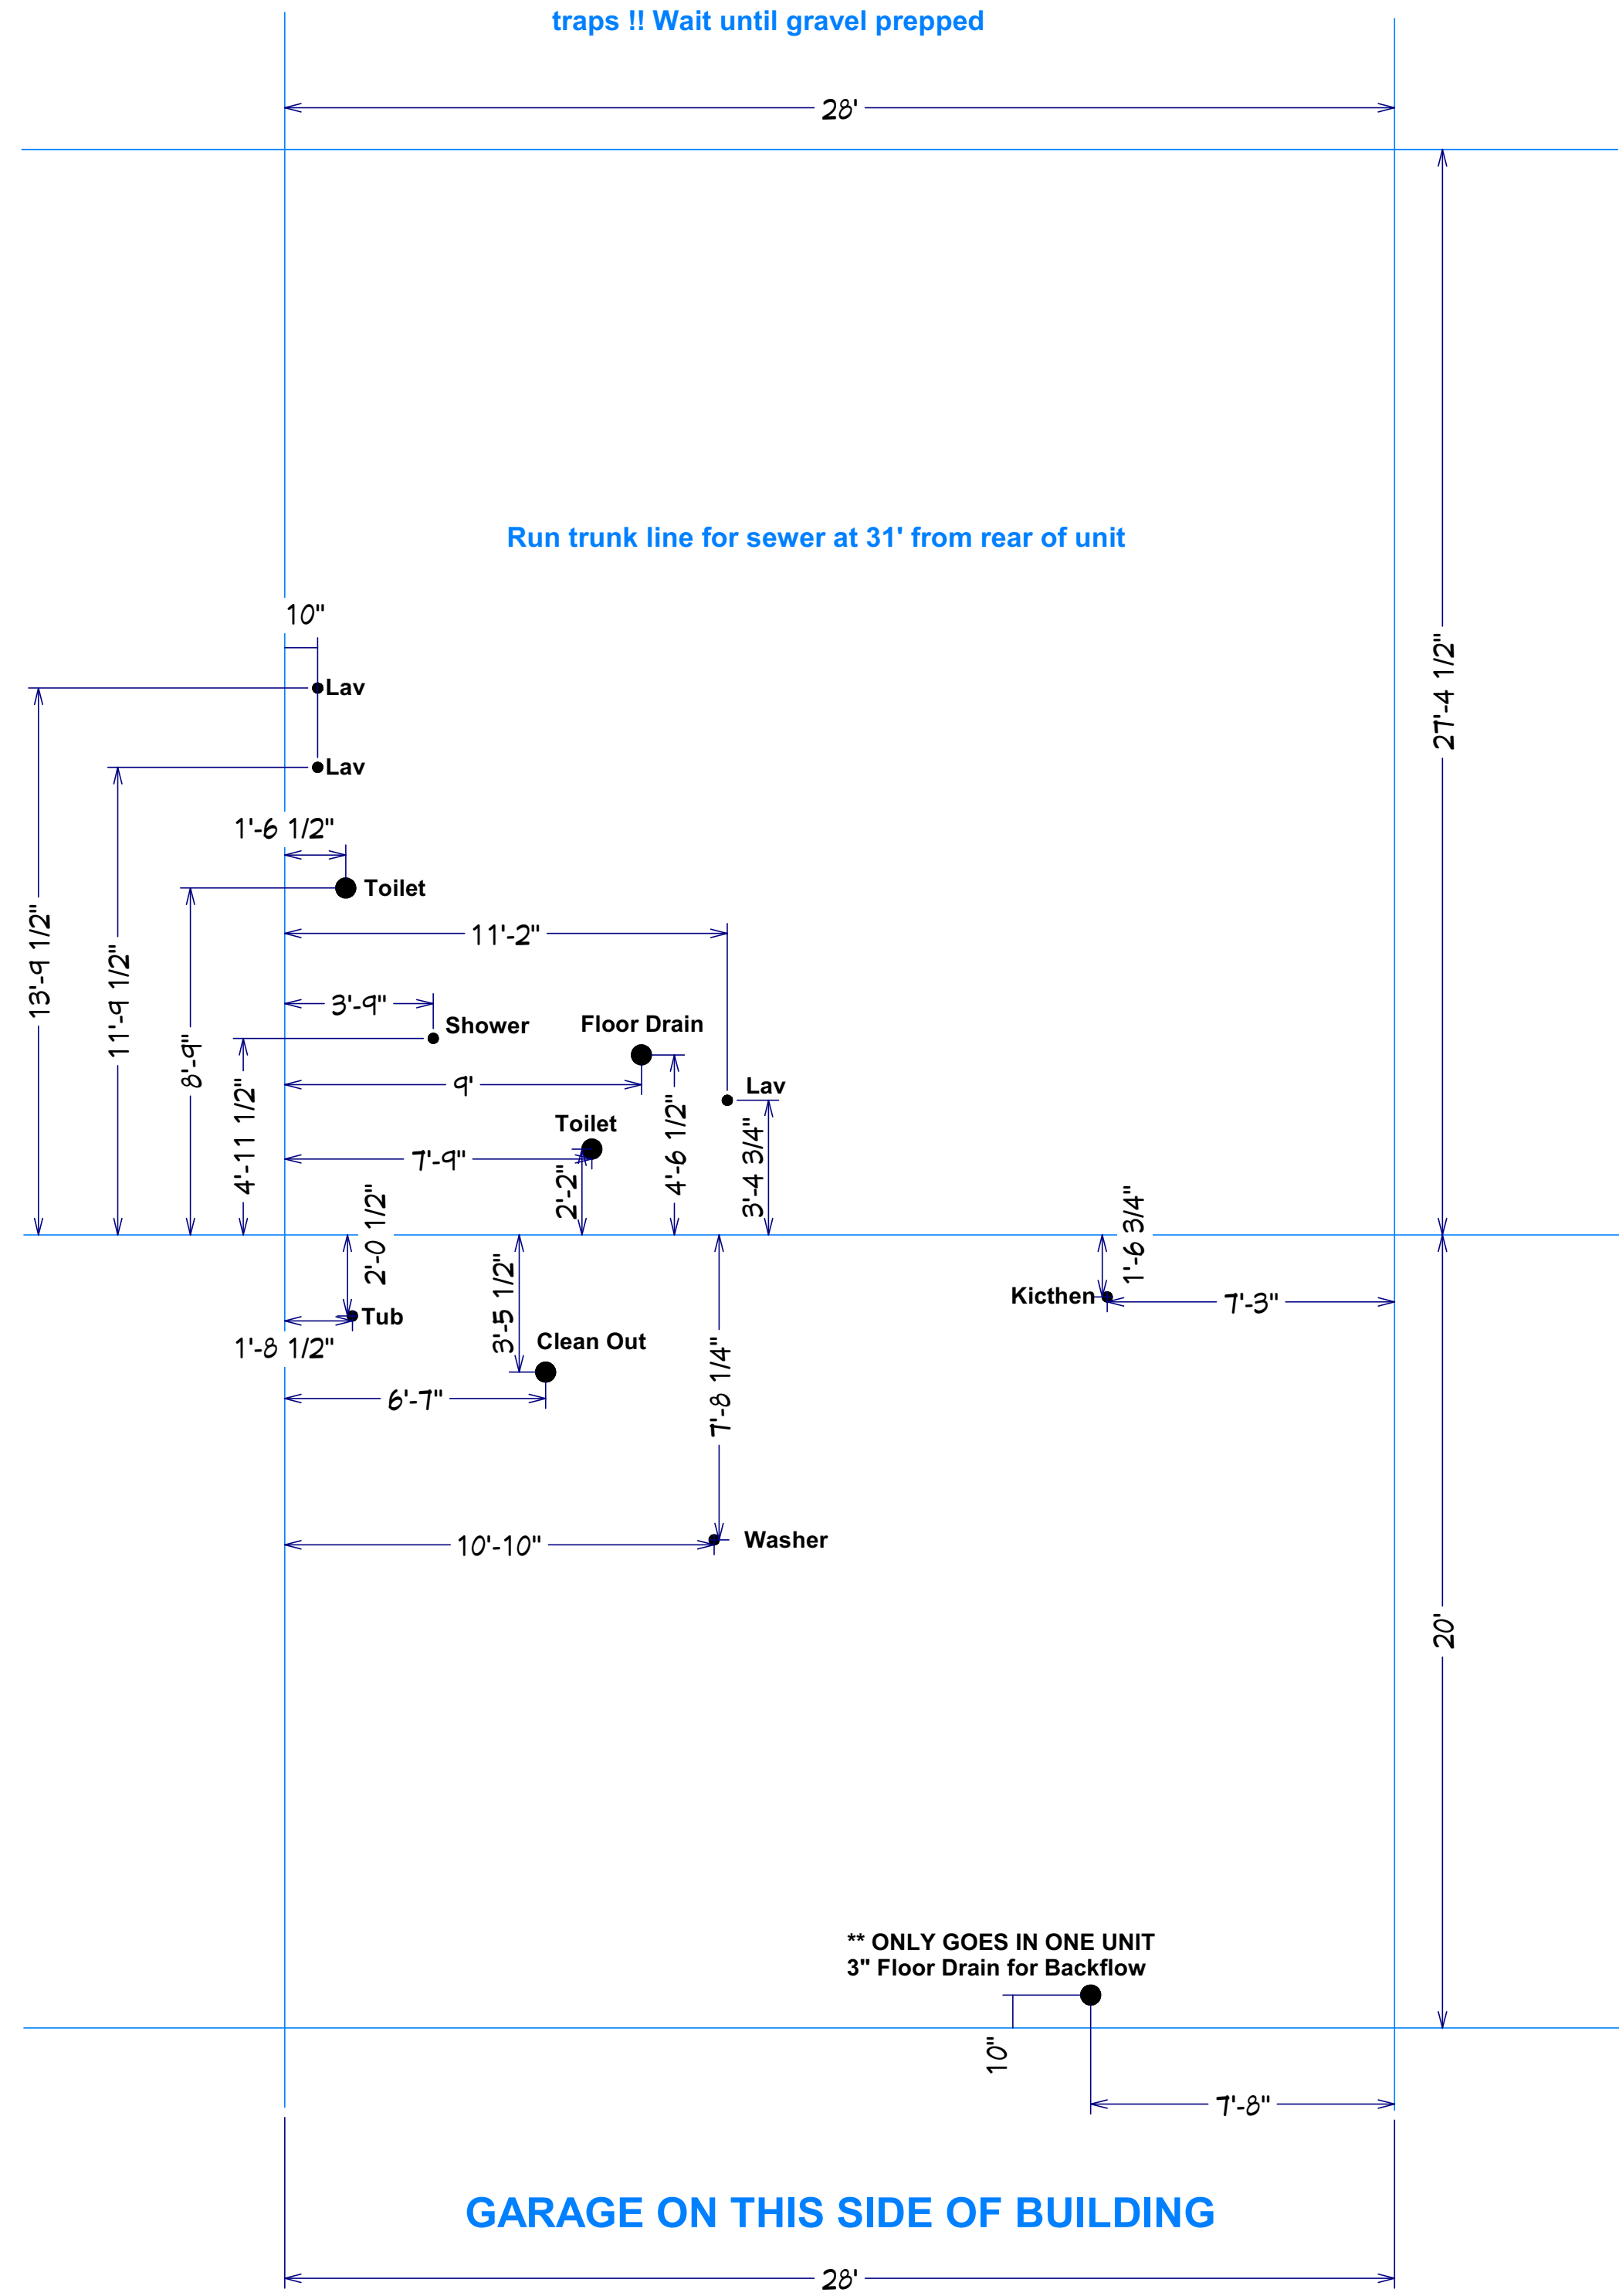


GARAGE ON THIS SIDE OF BUILDING

Meadowood Right PVC

**** ONLY GOES IN ONE UNIT
3" Floor Drain for Backflow**

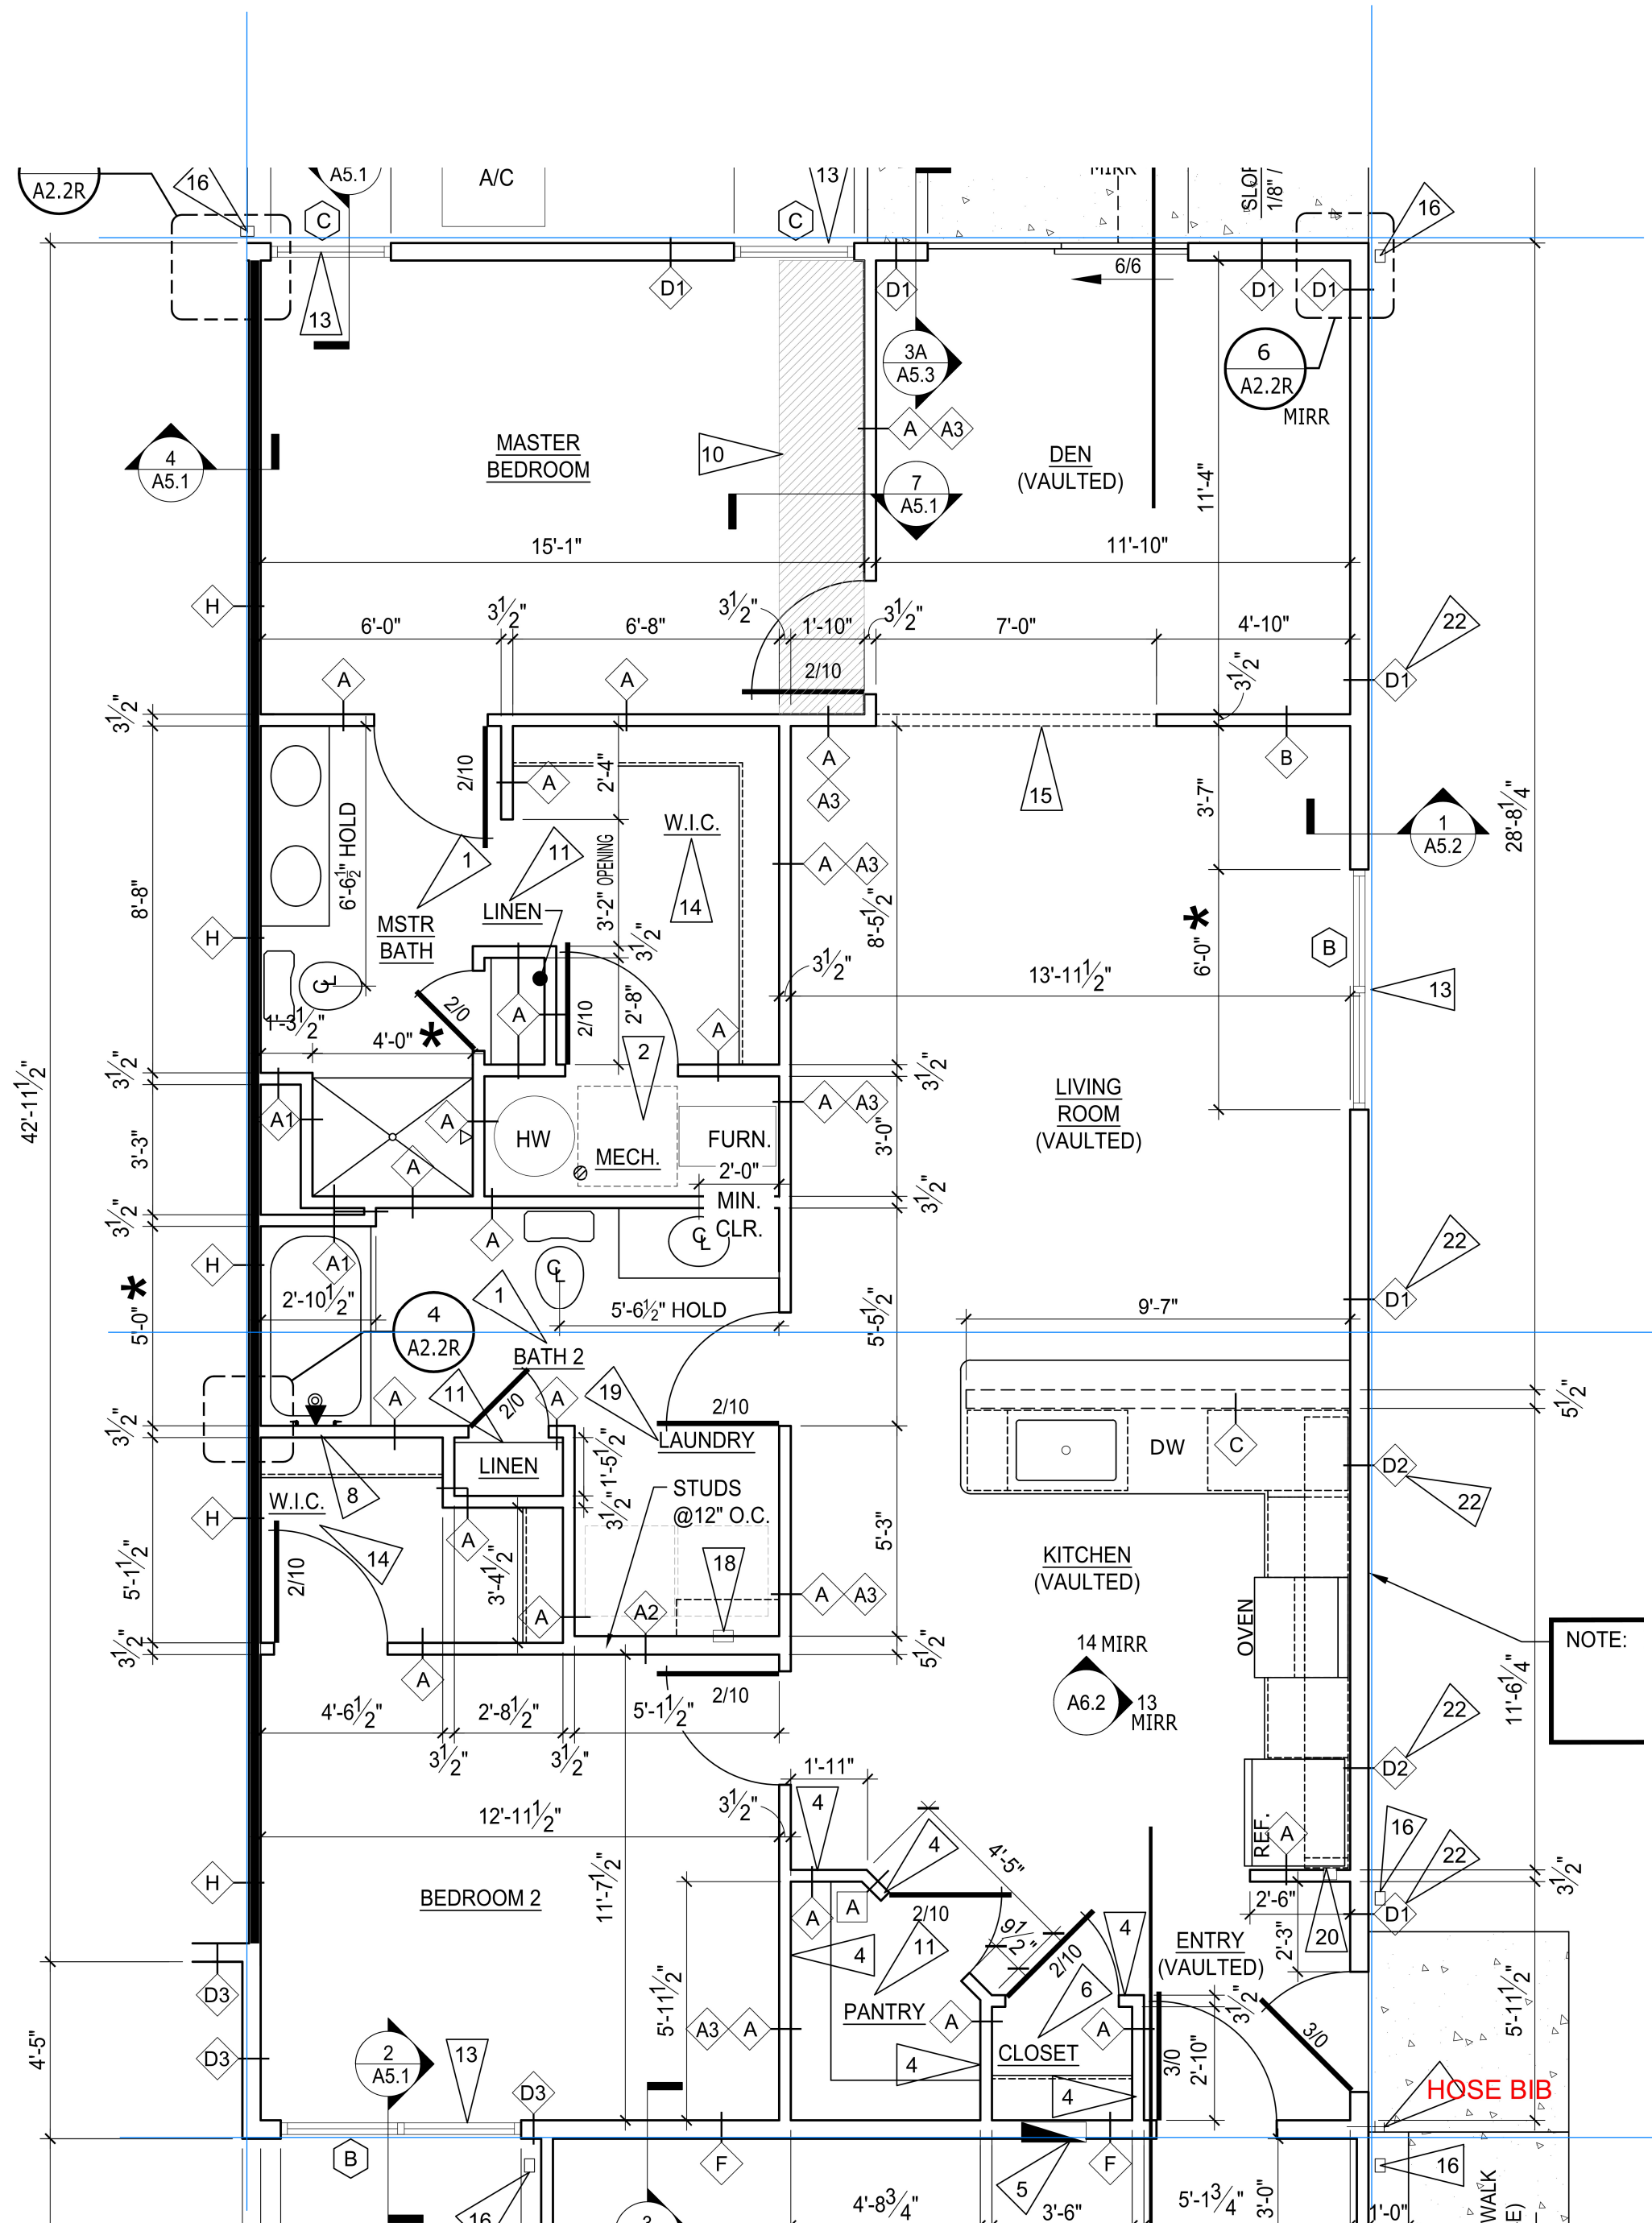

GARAGE ON THIS SIDE OF BUILDING

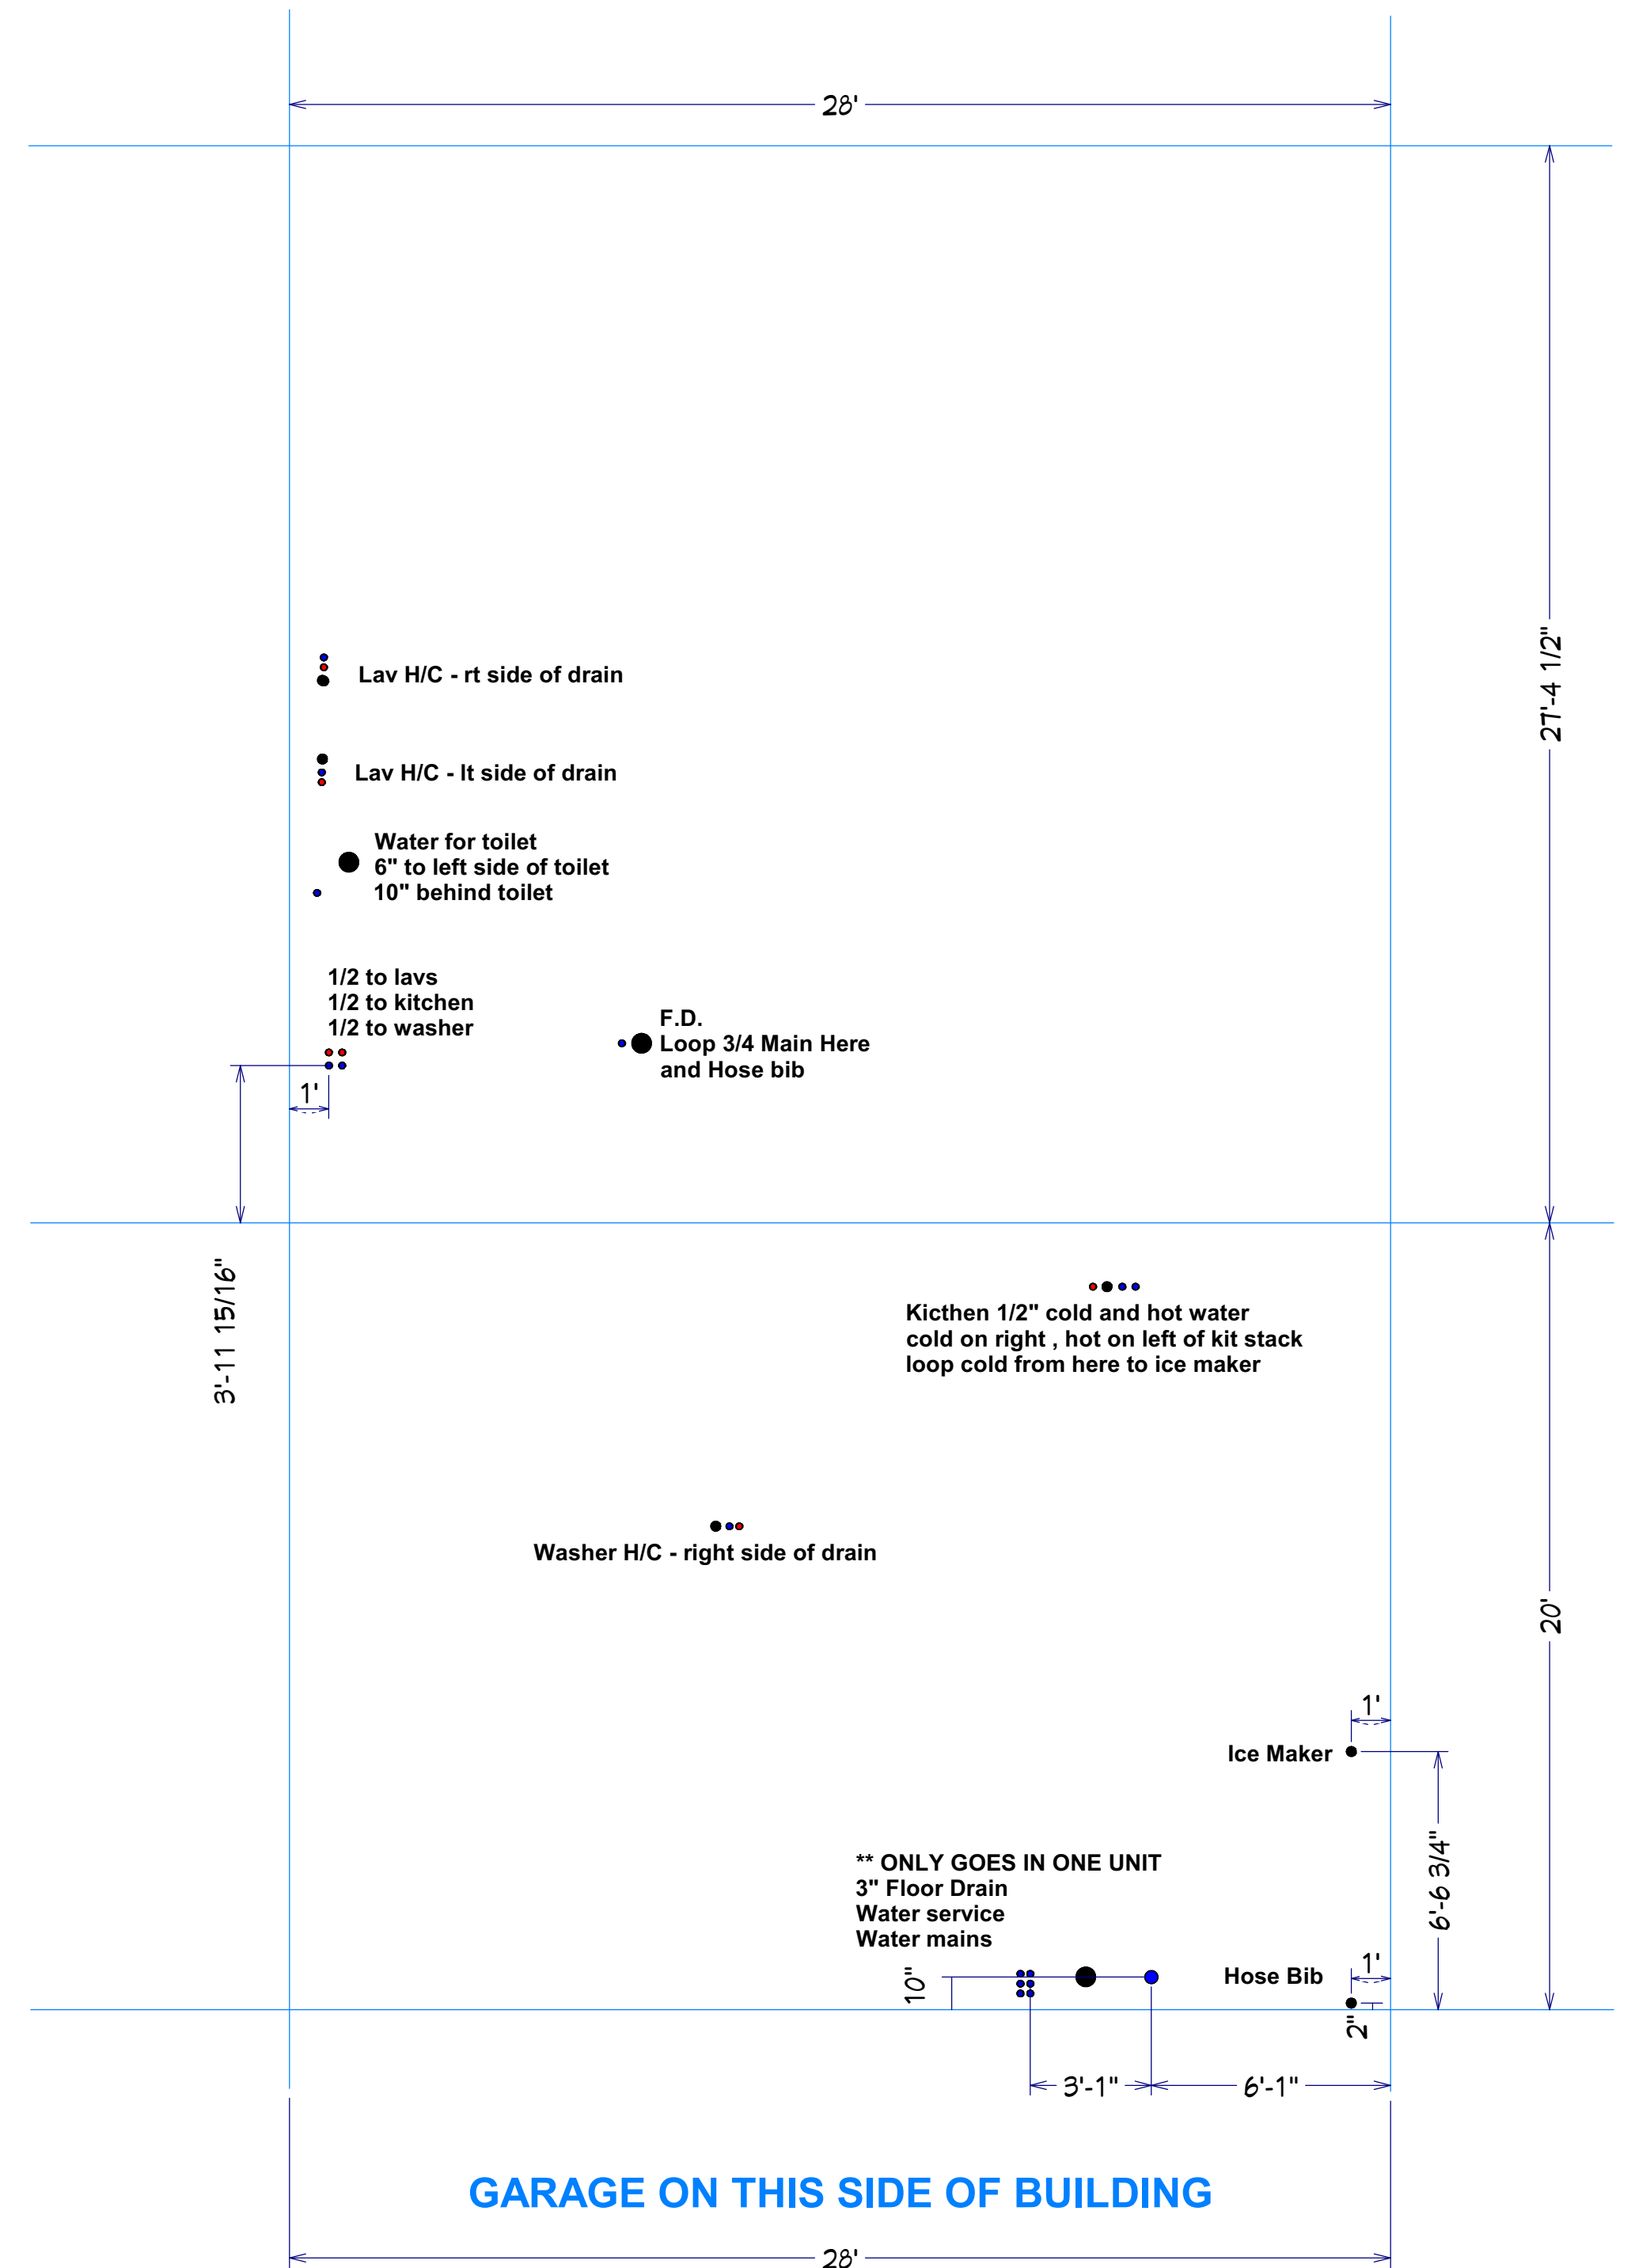

Meadowood Right WATER

GARAGE ON THIS SIDE OF BUILDING

**** ONLY GOES IN ONE UNIT
3" Floor Drain
Water service
Water mains**