



Redwood Miamisburg North Springboro Pike OH P1 Construction Site Plan

Building Order

- J
- A
- GG
- FF
- H
- B
- G
- C
- F
- D
- E
- EE


31 Buildings-141 Units

- Forestwood (37)
- Meadowood (24)
- Capewood (5)
- Willowood (12)
- Breezewood (59)
- Breezewood SR (4)
- High Profile Side
- Building Step

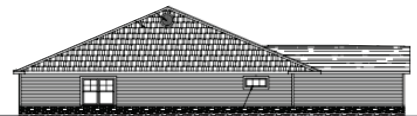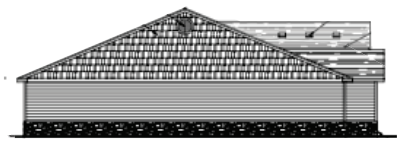

BUILDING N

- 2 - Breezewood Right
- 2 - Breezewood Left
- 1 - Breezewood Sunroom Left

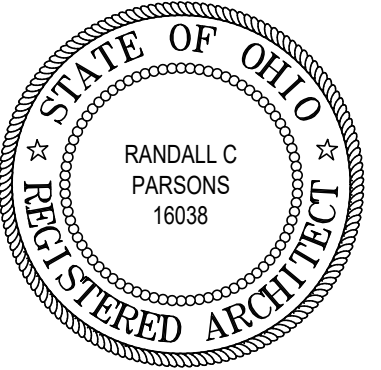

REVISIONS

phone 330.666.5770
 fax 330.666.8812
 3660 Embassy Parkway
 Fairlawn, OH 44333

MPG
 ARCHITECTS
 MANN • PARSONS • GRAY
 mpg-architects.com

OVERALL FLOOR PLANS - BLDGS.: N, P

DATE: JULY 27, 2022


PROJECT #: 33521

REDWOOD MIAMISBURG


MIAMISBURG OH, 45449



A2.29
 60 OF 137

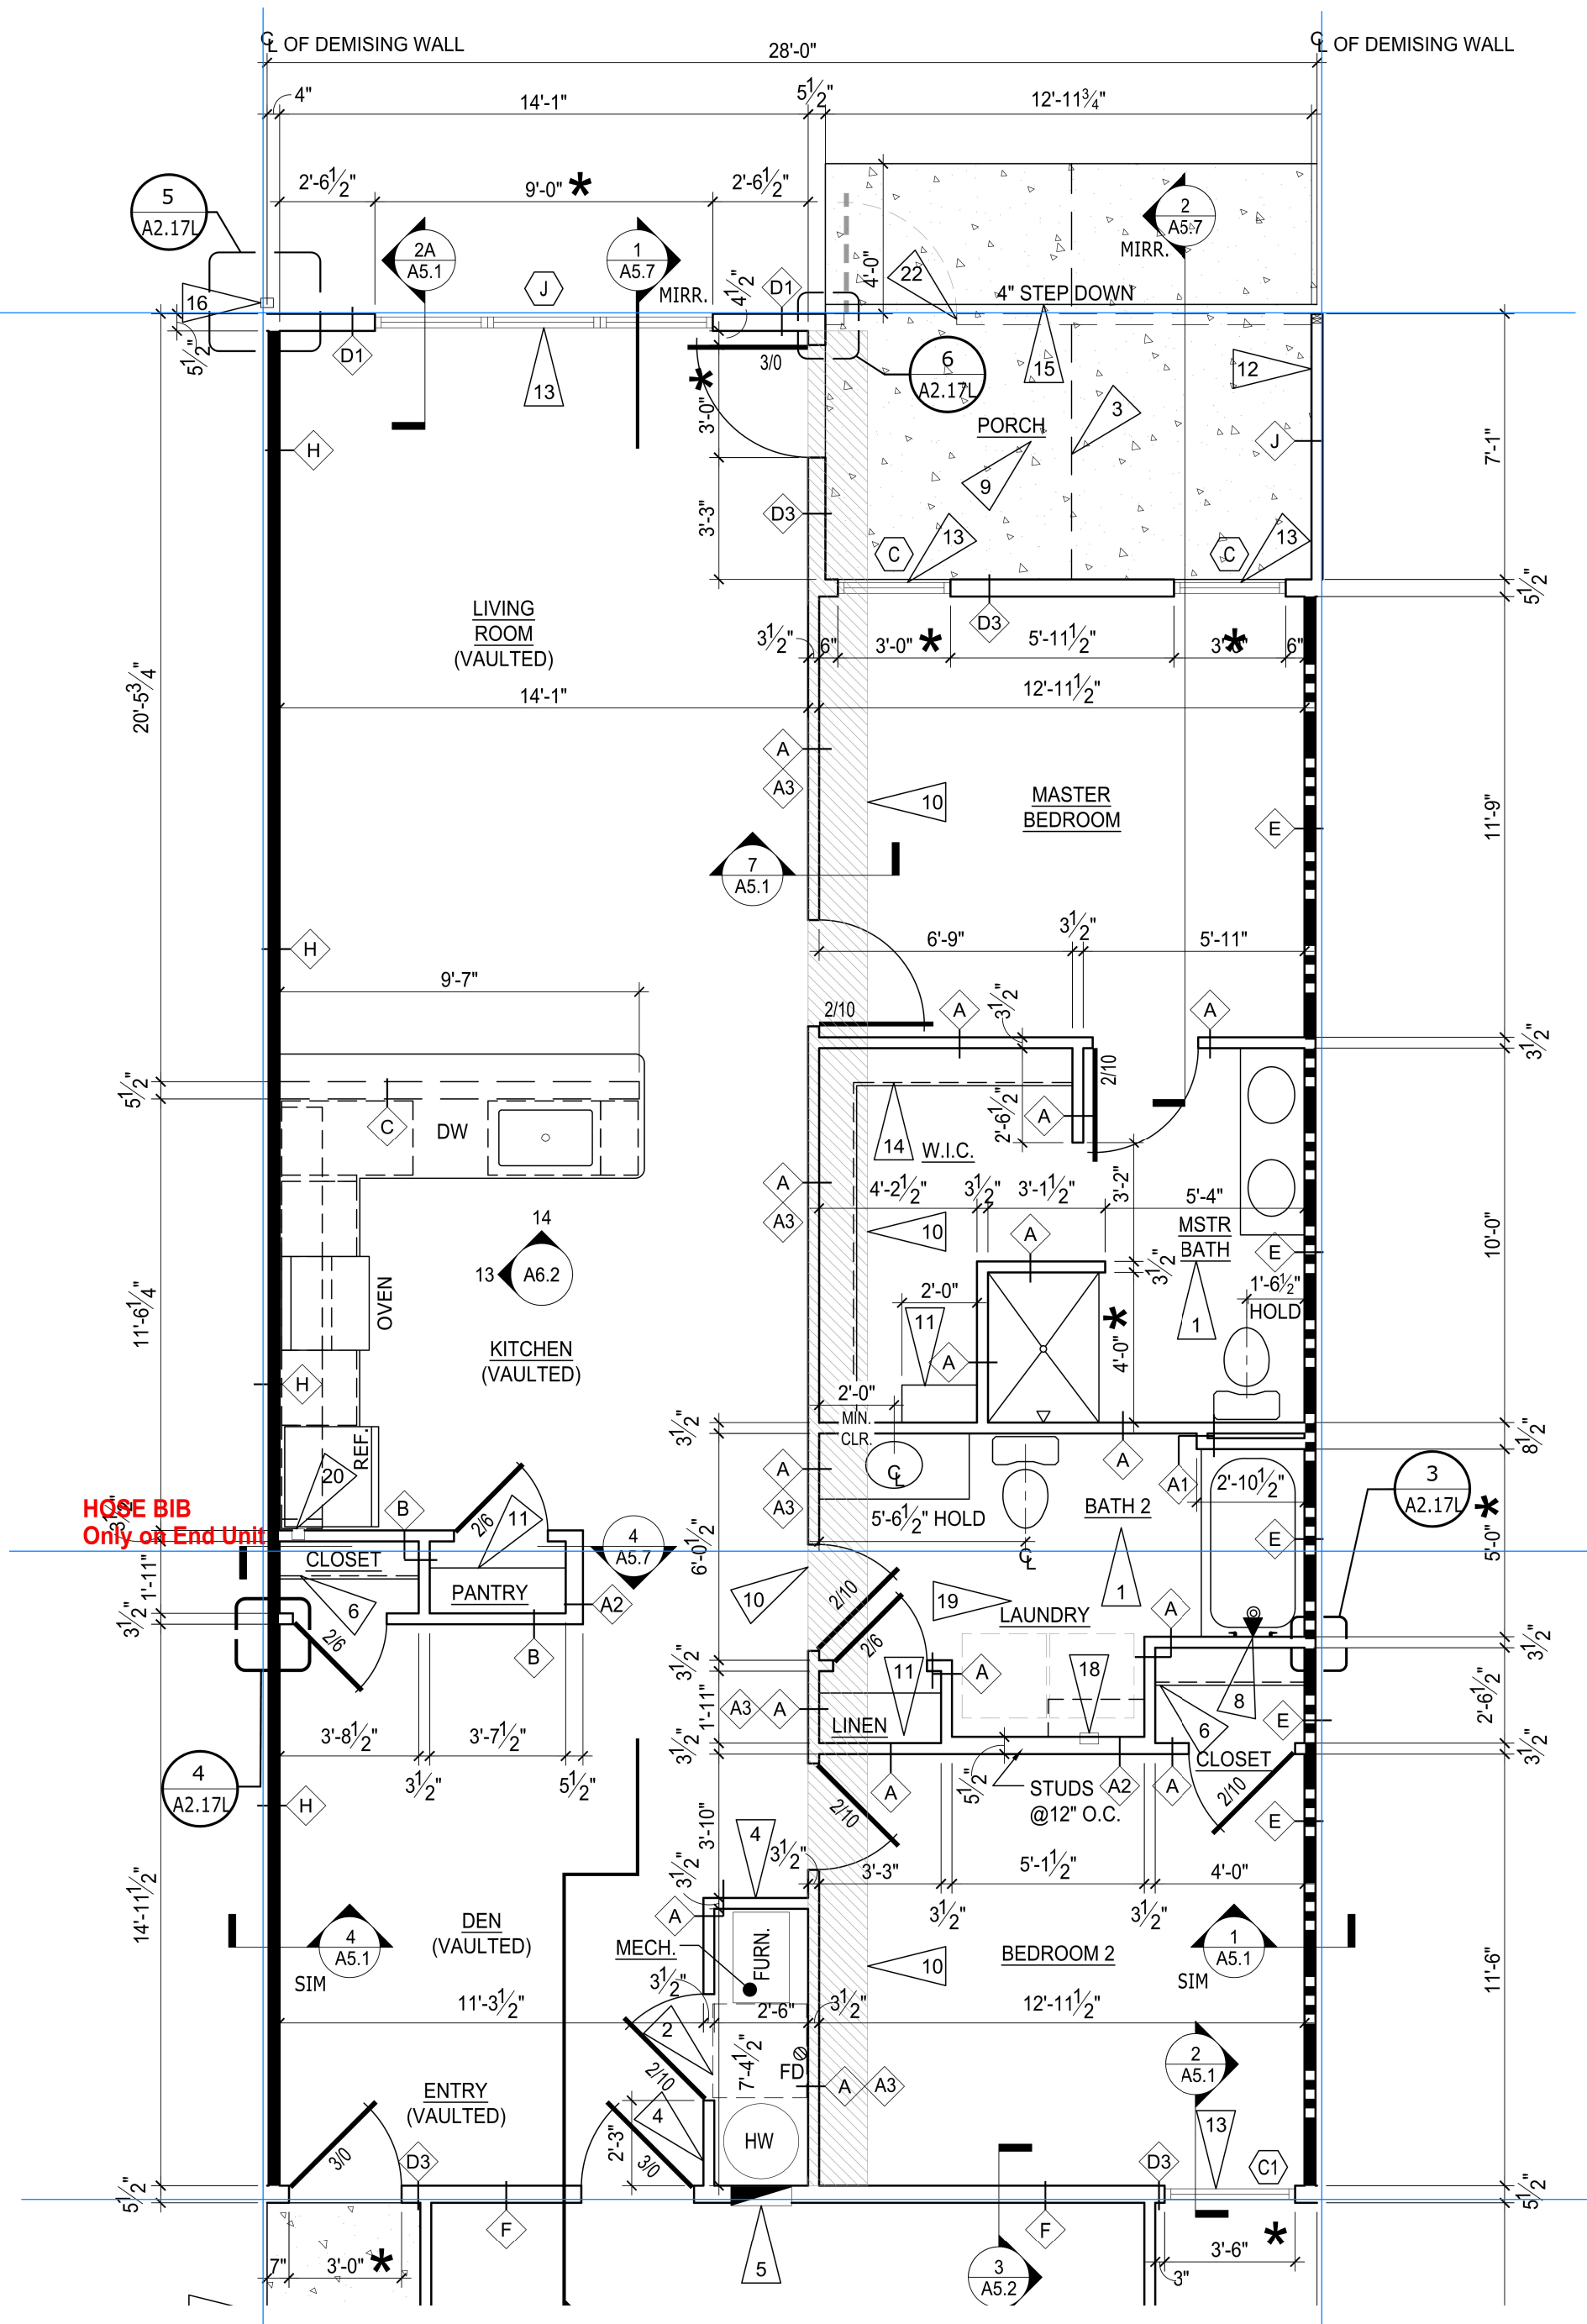


NOTES:
MUST install tub boxes for tub and shower traps !! Wait until gravel prepped

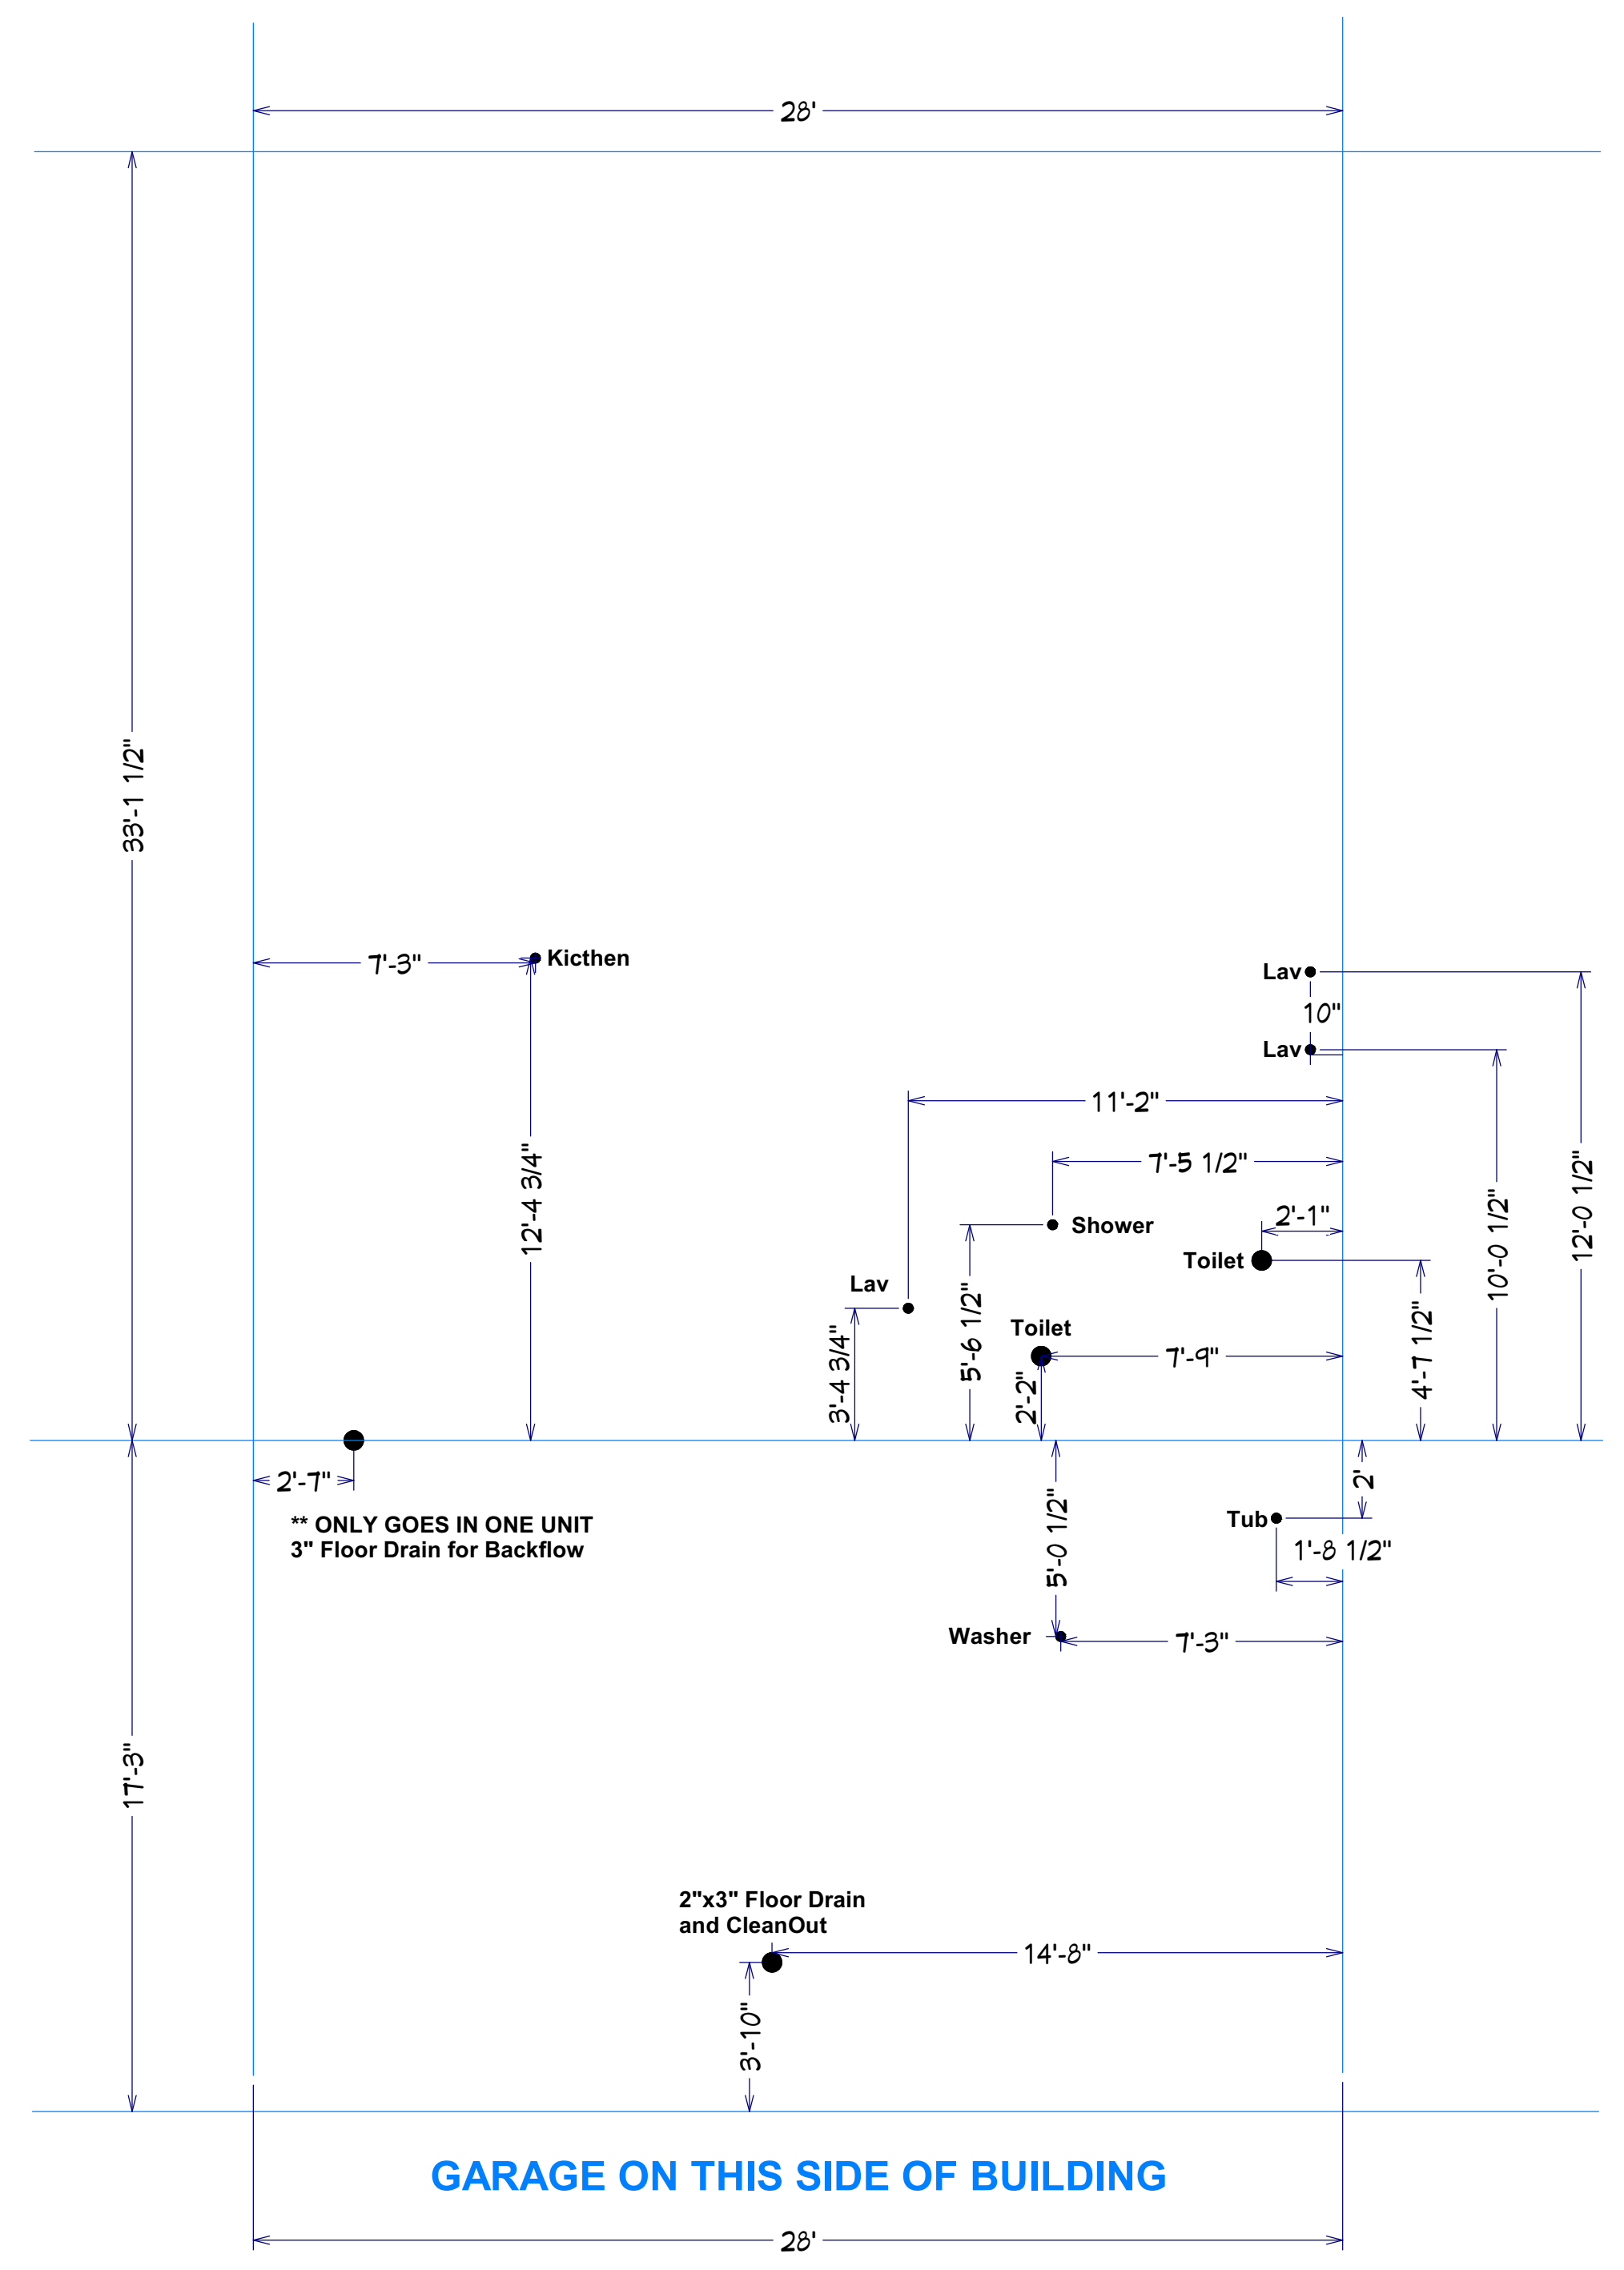


GARAGE ON THIS SIDE OF BUILDING

Breezewood Left PVC

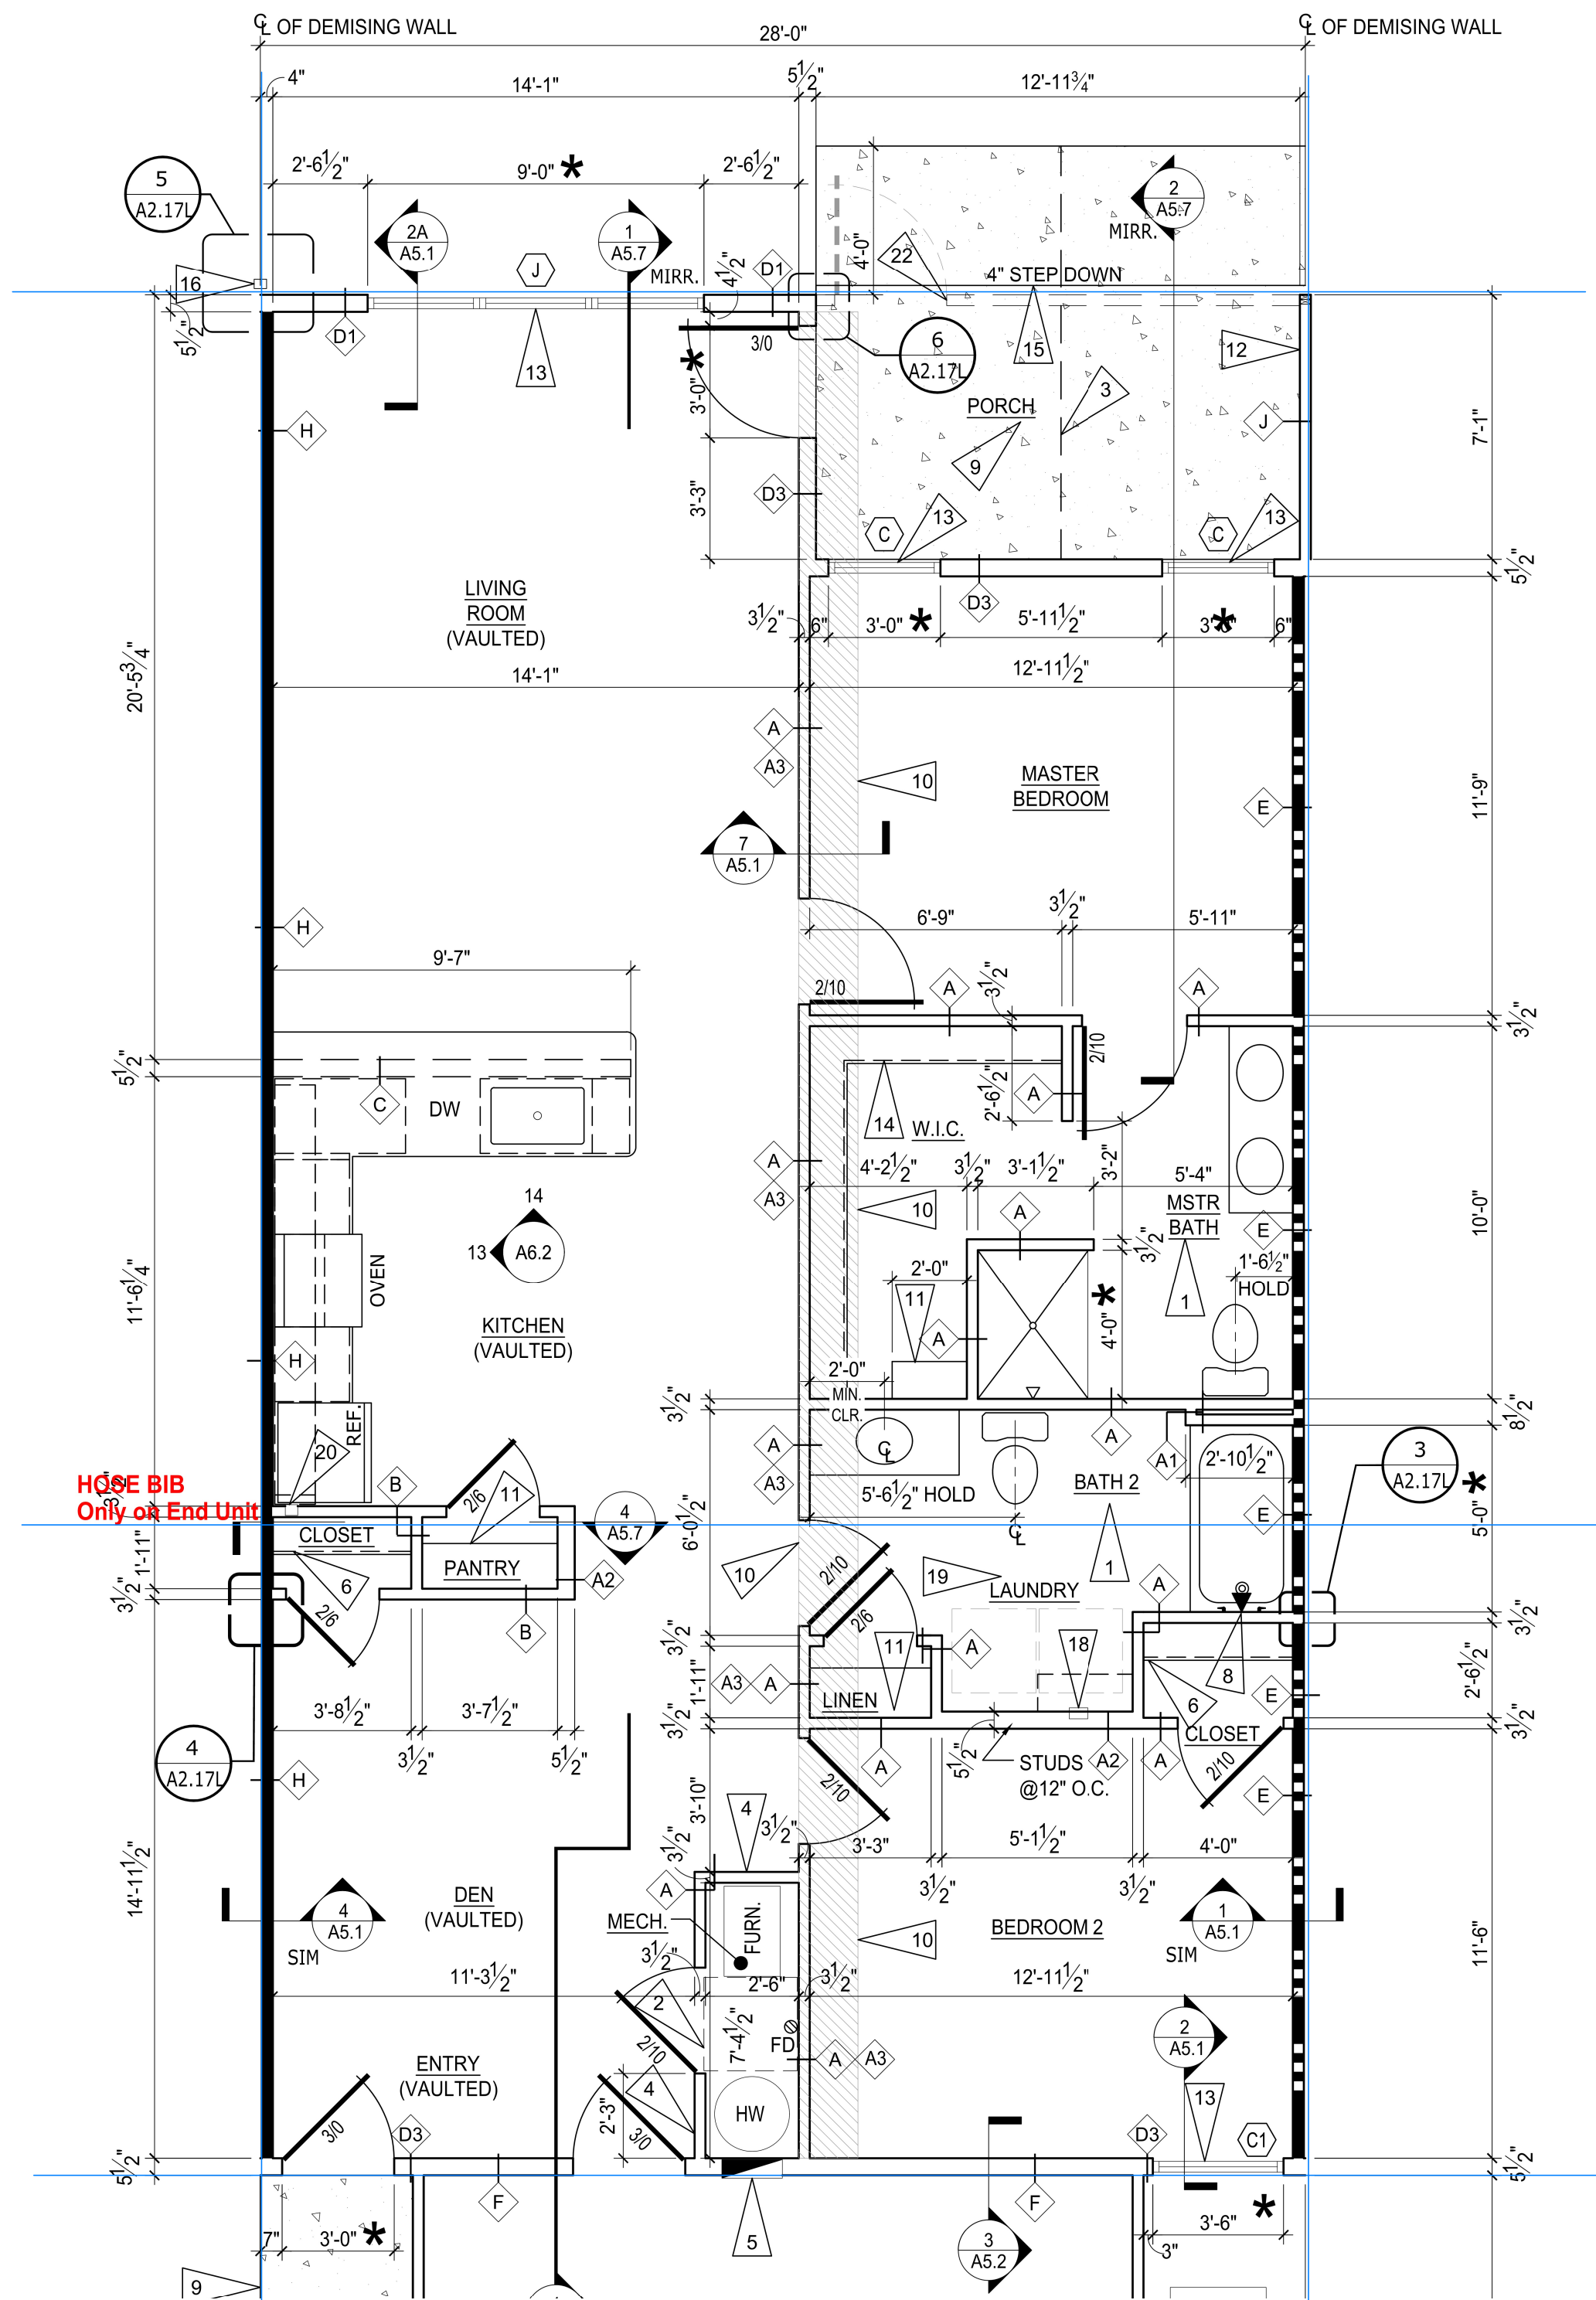

GARAGE ON THIS SIDE OF BUILDING

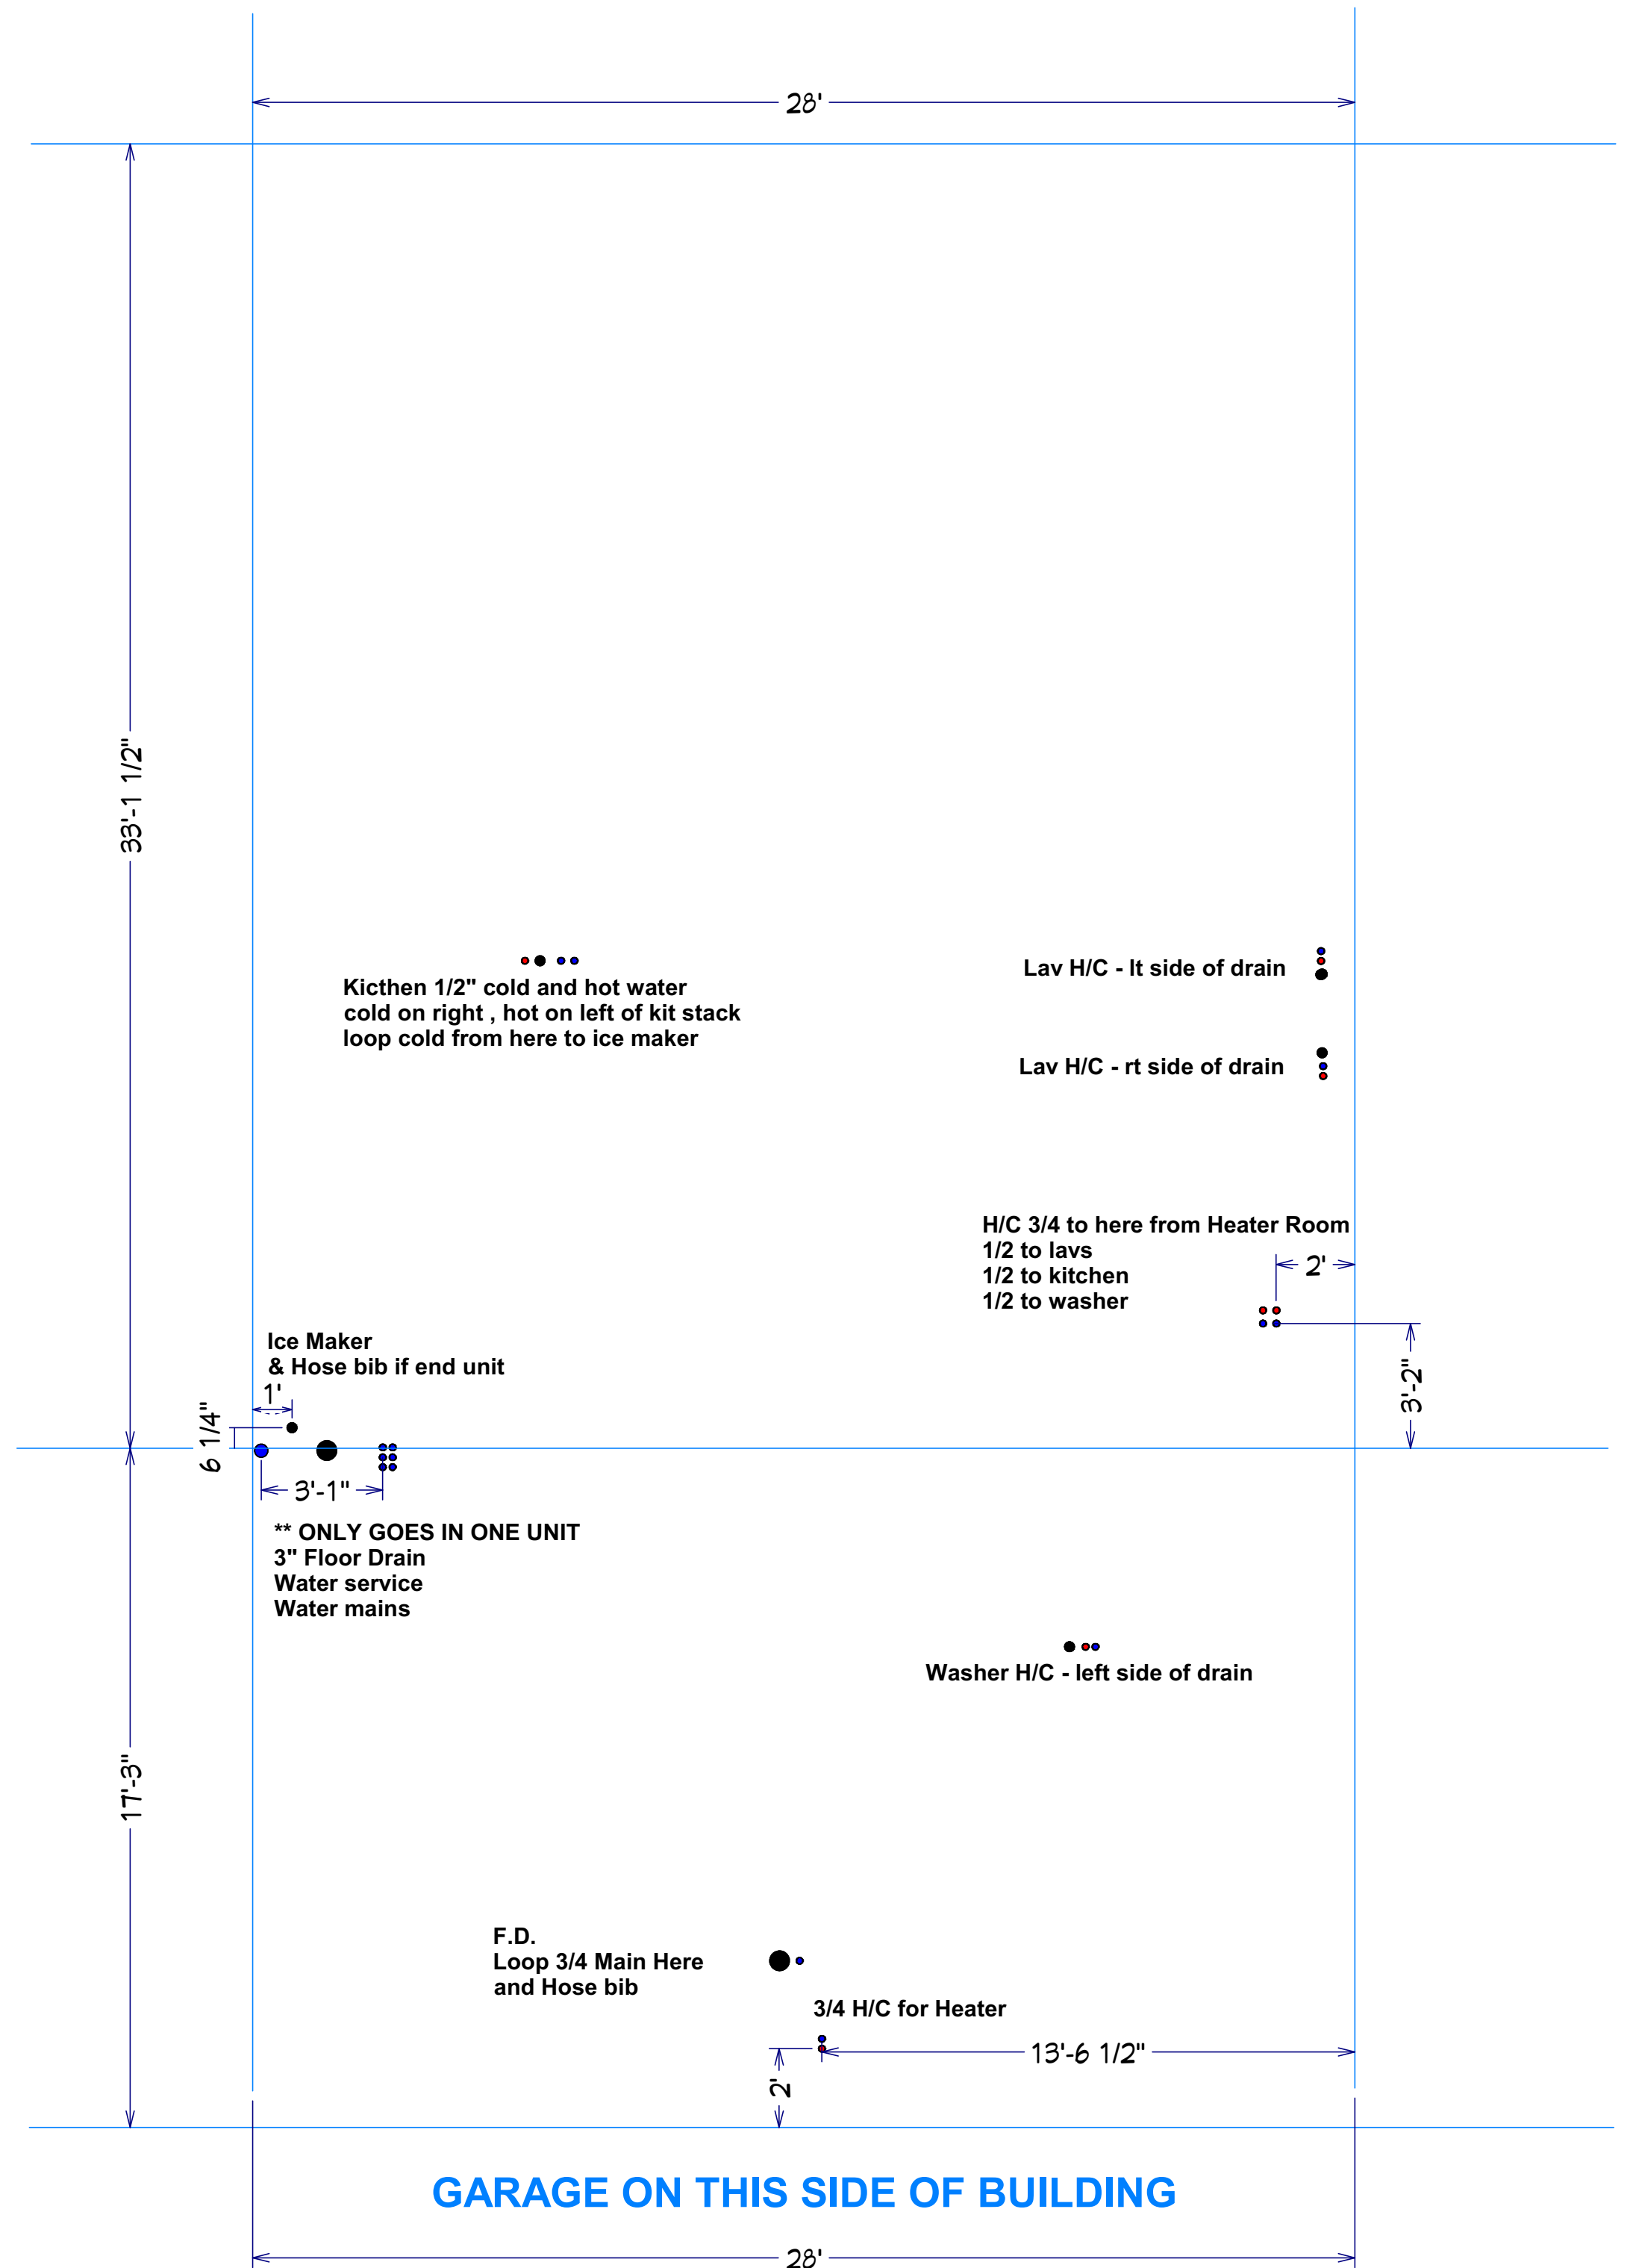

GARAGE ON THIS SIDE OF BUILDING

Breezewood Left WATER

**HOSE BIB
Only on End Unit**

Kitchen 1/2" cold and hot water
cold on right, hot on left of kit stack
loop cold from here to ice maker

Lav H/C - lt side of drain
Lav H/C - rt side of drain

H/C 3/4 to here from Heater Room
1/2 to lavs
1/2 to kitchen
1/2 to washer

Ice Maker
& Hose bib if end unit


** ONLY GOES IN ONE UNIT
3" Floor Drain
Water service
Water mains

Washer H/C - left side of drain

F.D.
Loop 3/4 Main Here
and Hose bib

3/4 H/C for Heater


13'-6 1/2"

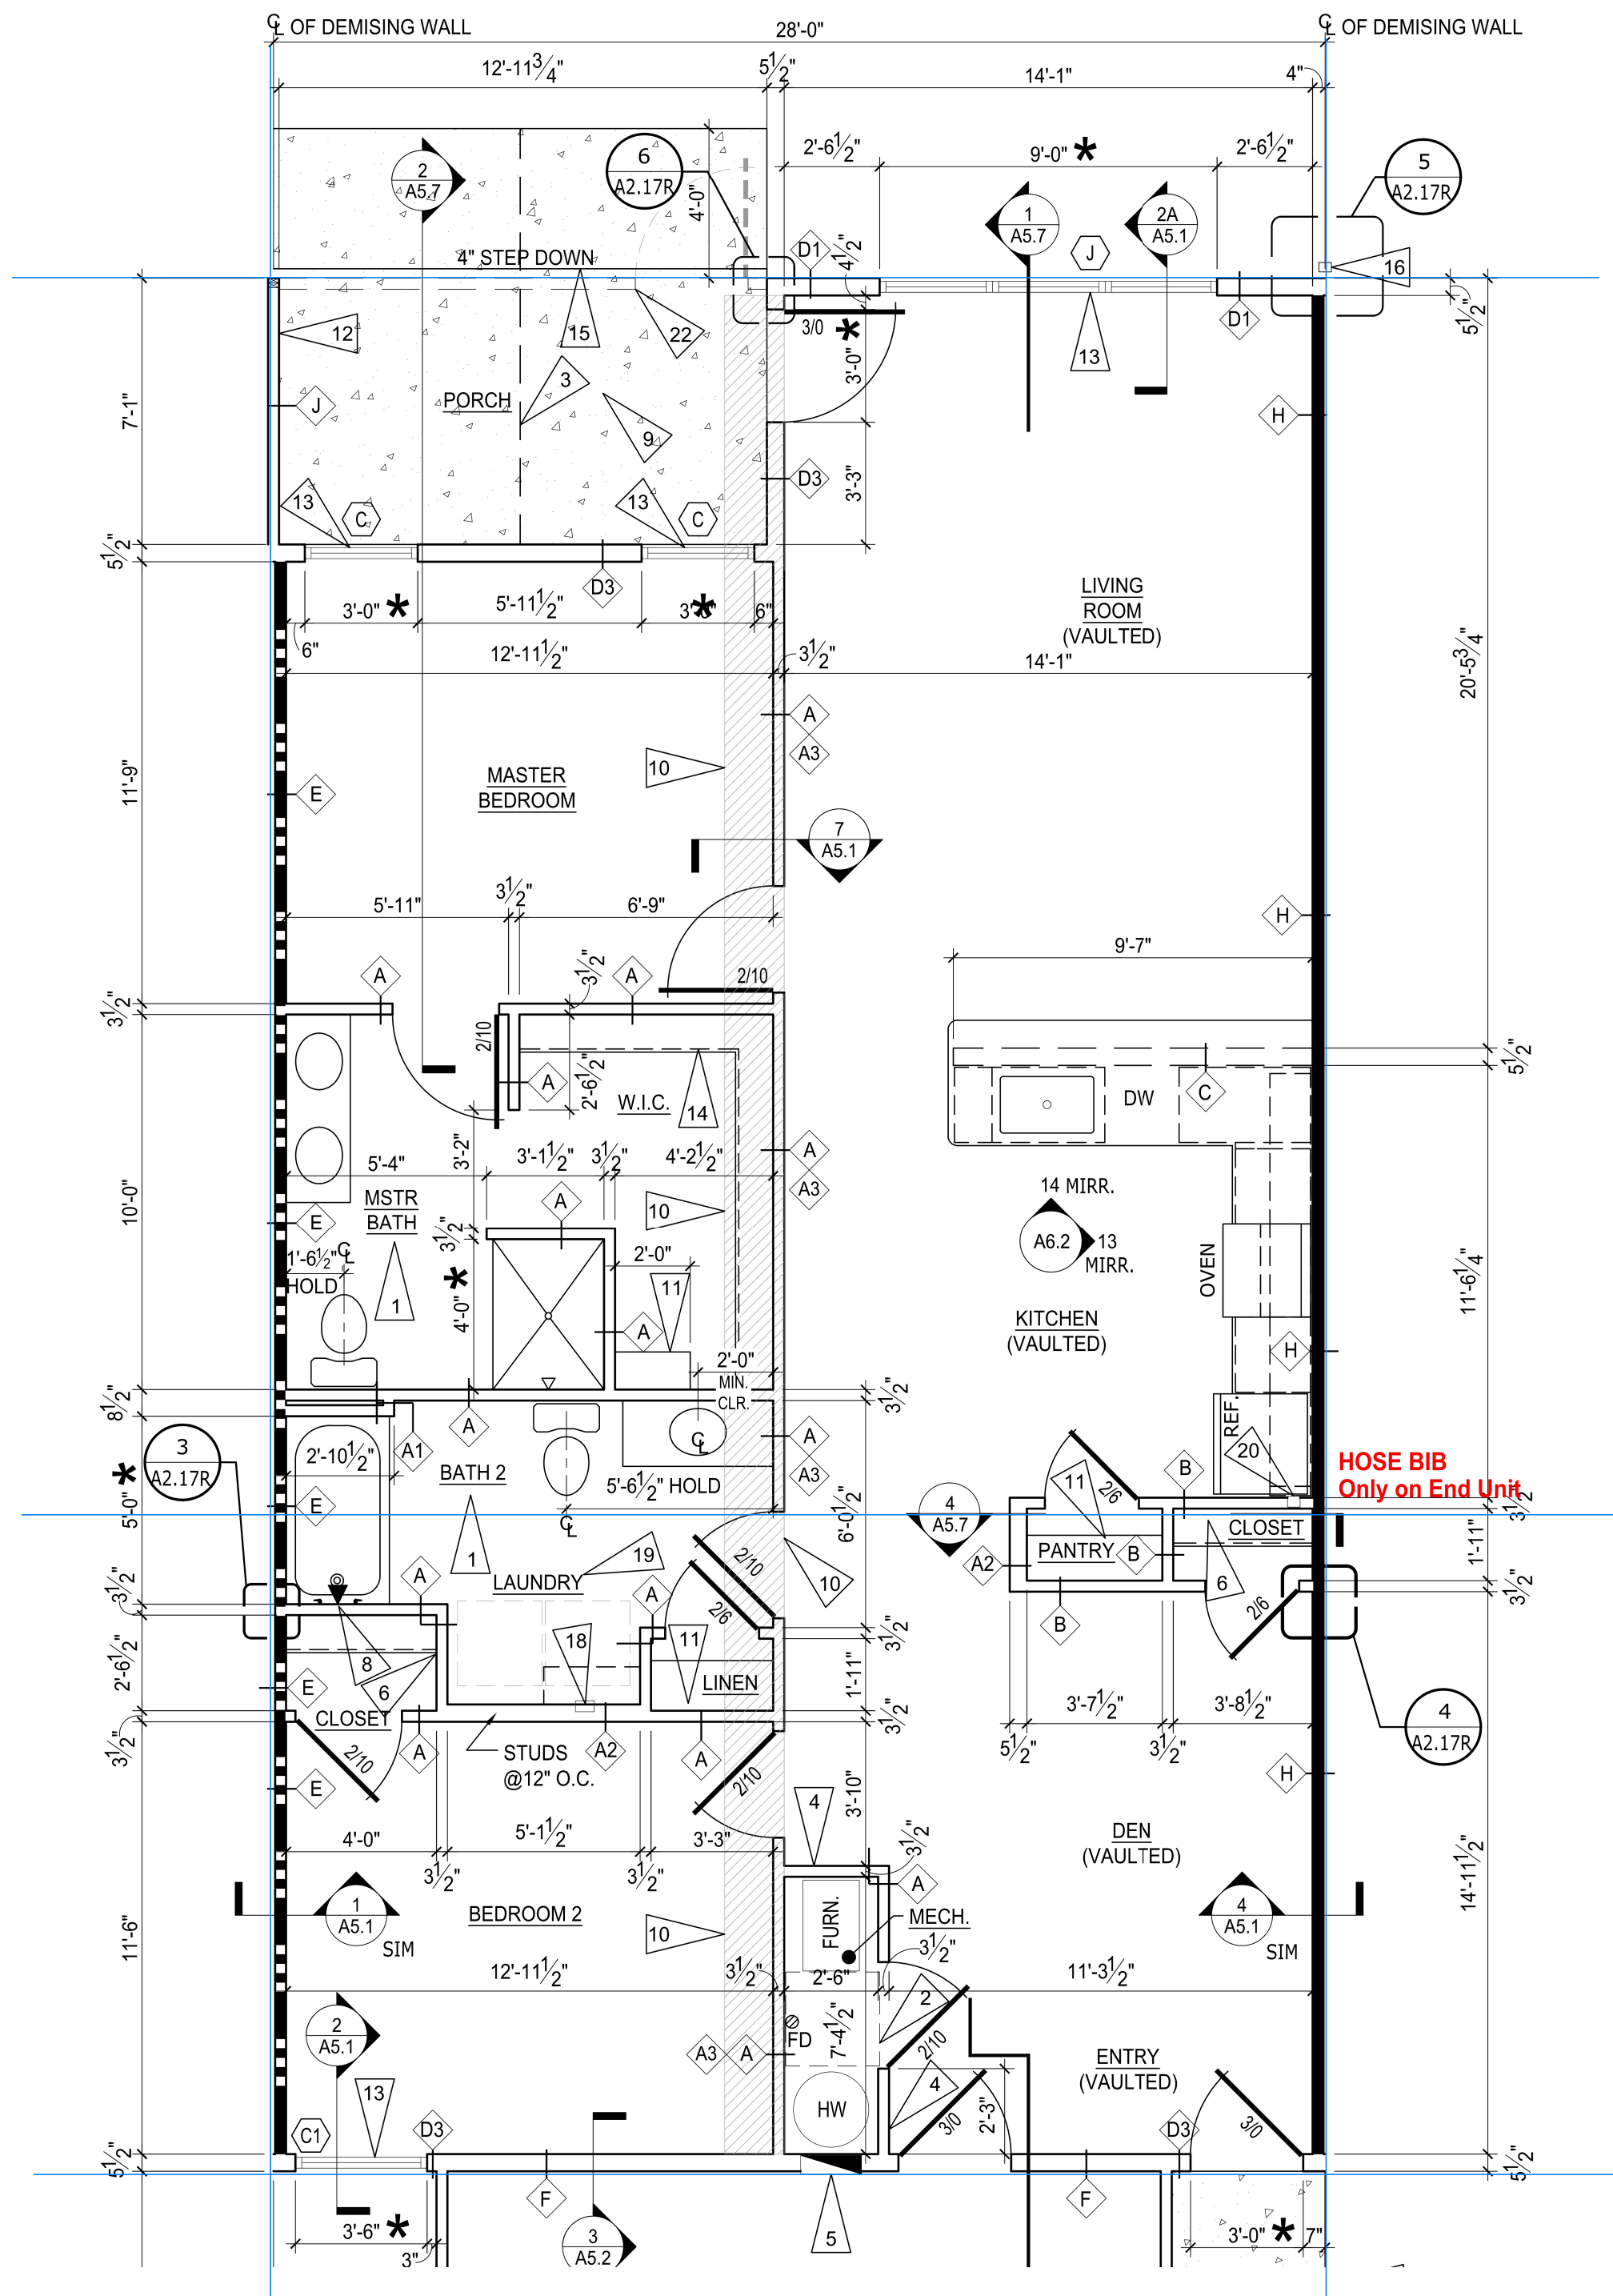

GARAGE ON THIS SIDE OF BUILDING


NOTES:

MUST install tub boxes for tub and shower traps !! Wait until gravel prepped

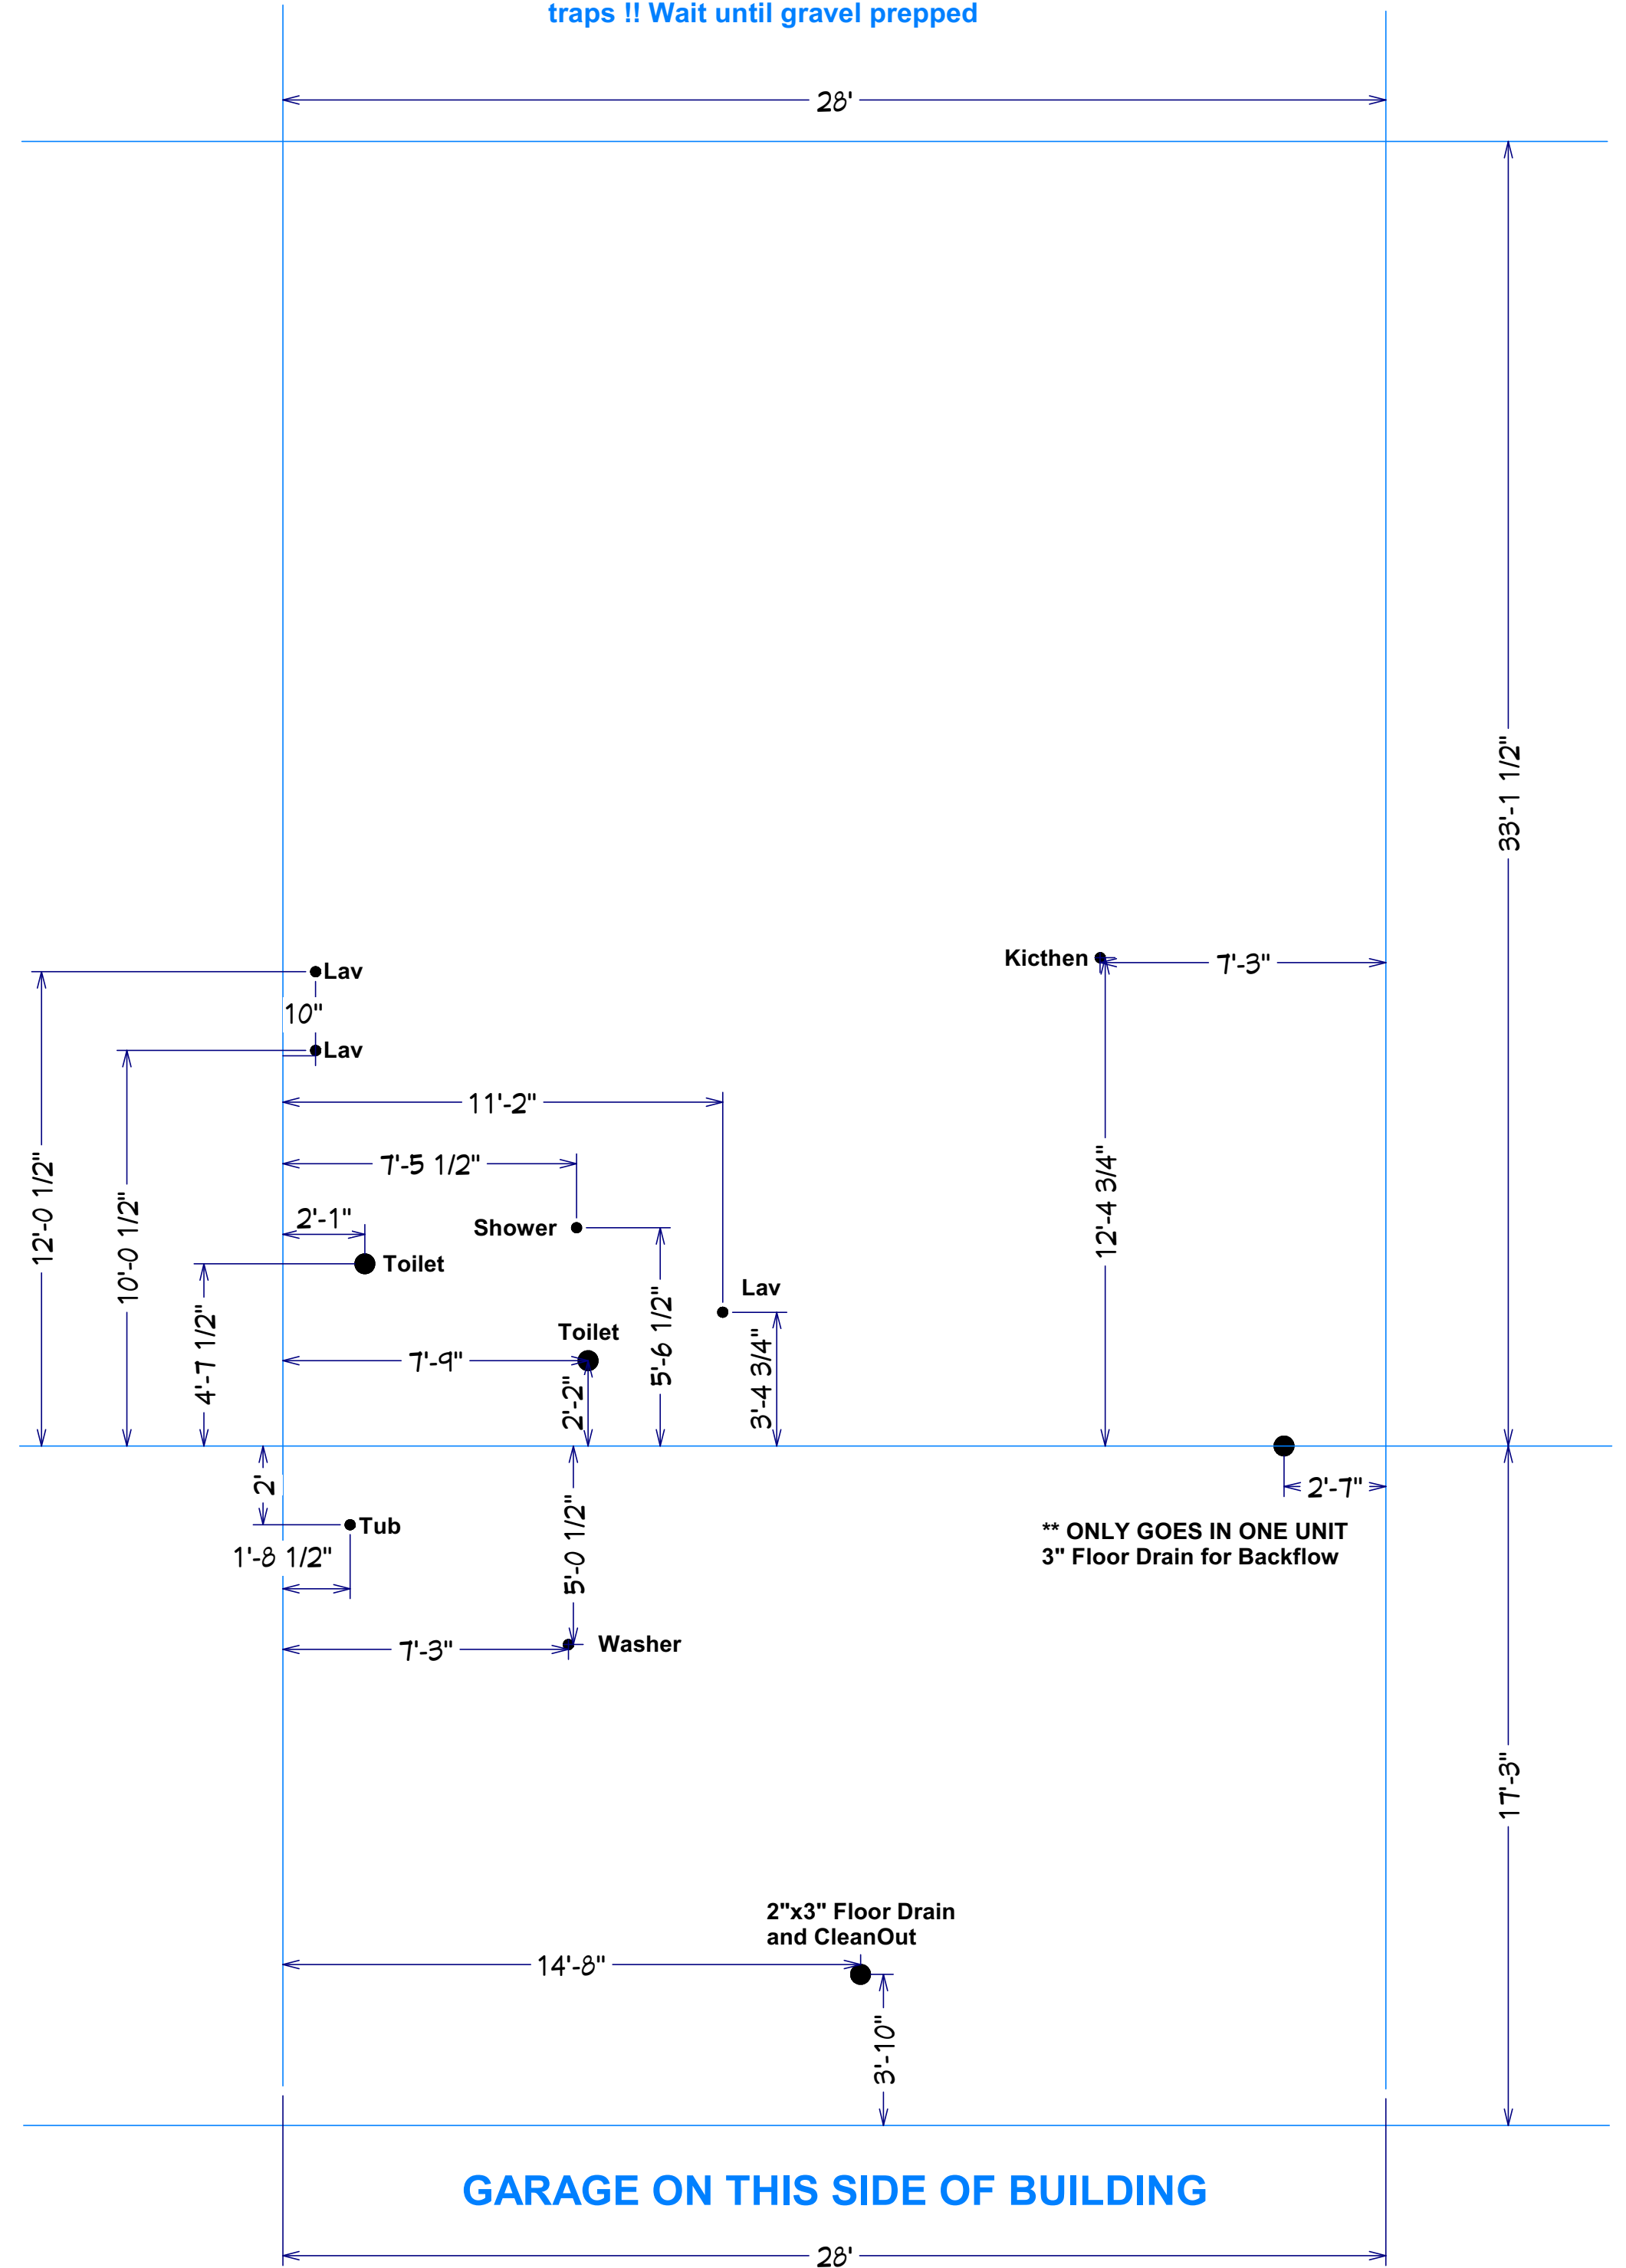


GARAGE ON THIS SIDE OF BUILDING


Breezewood Right PVC

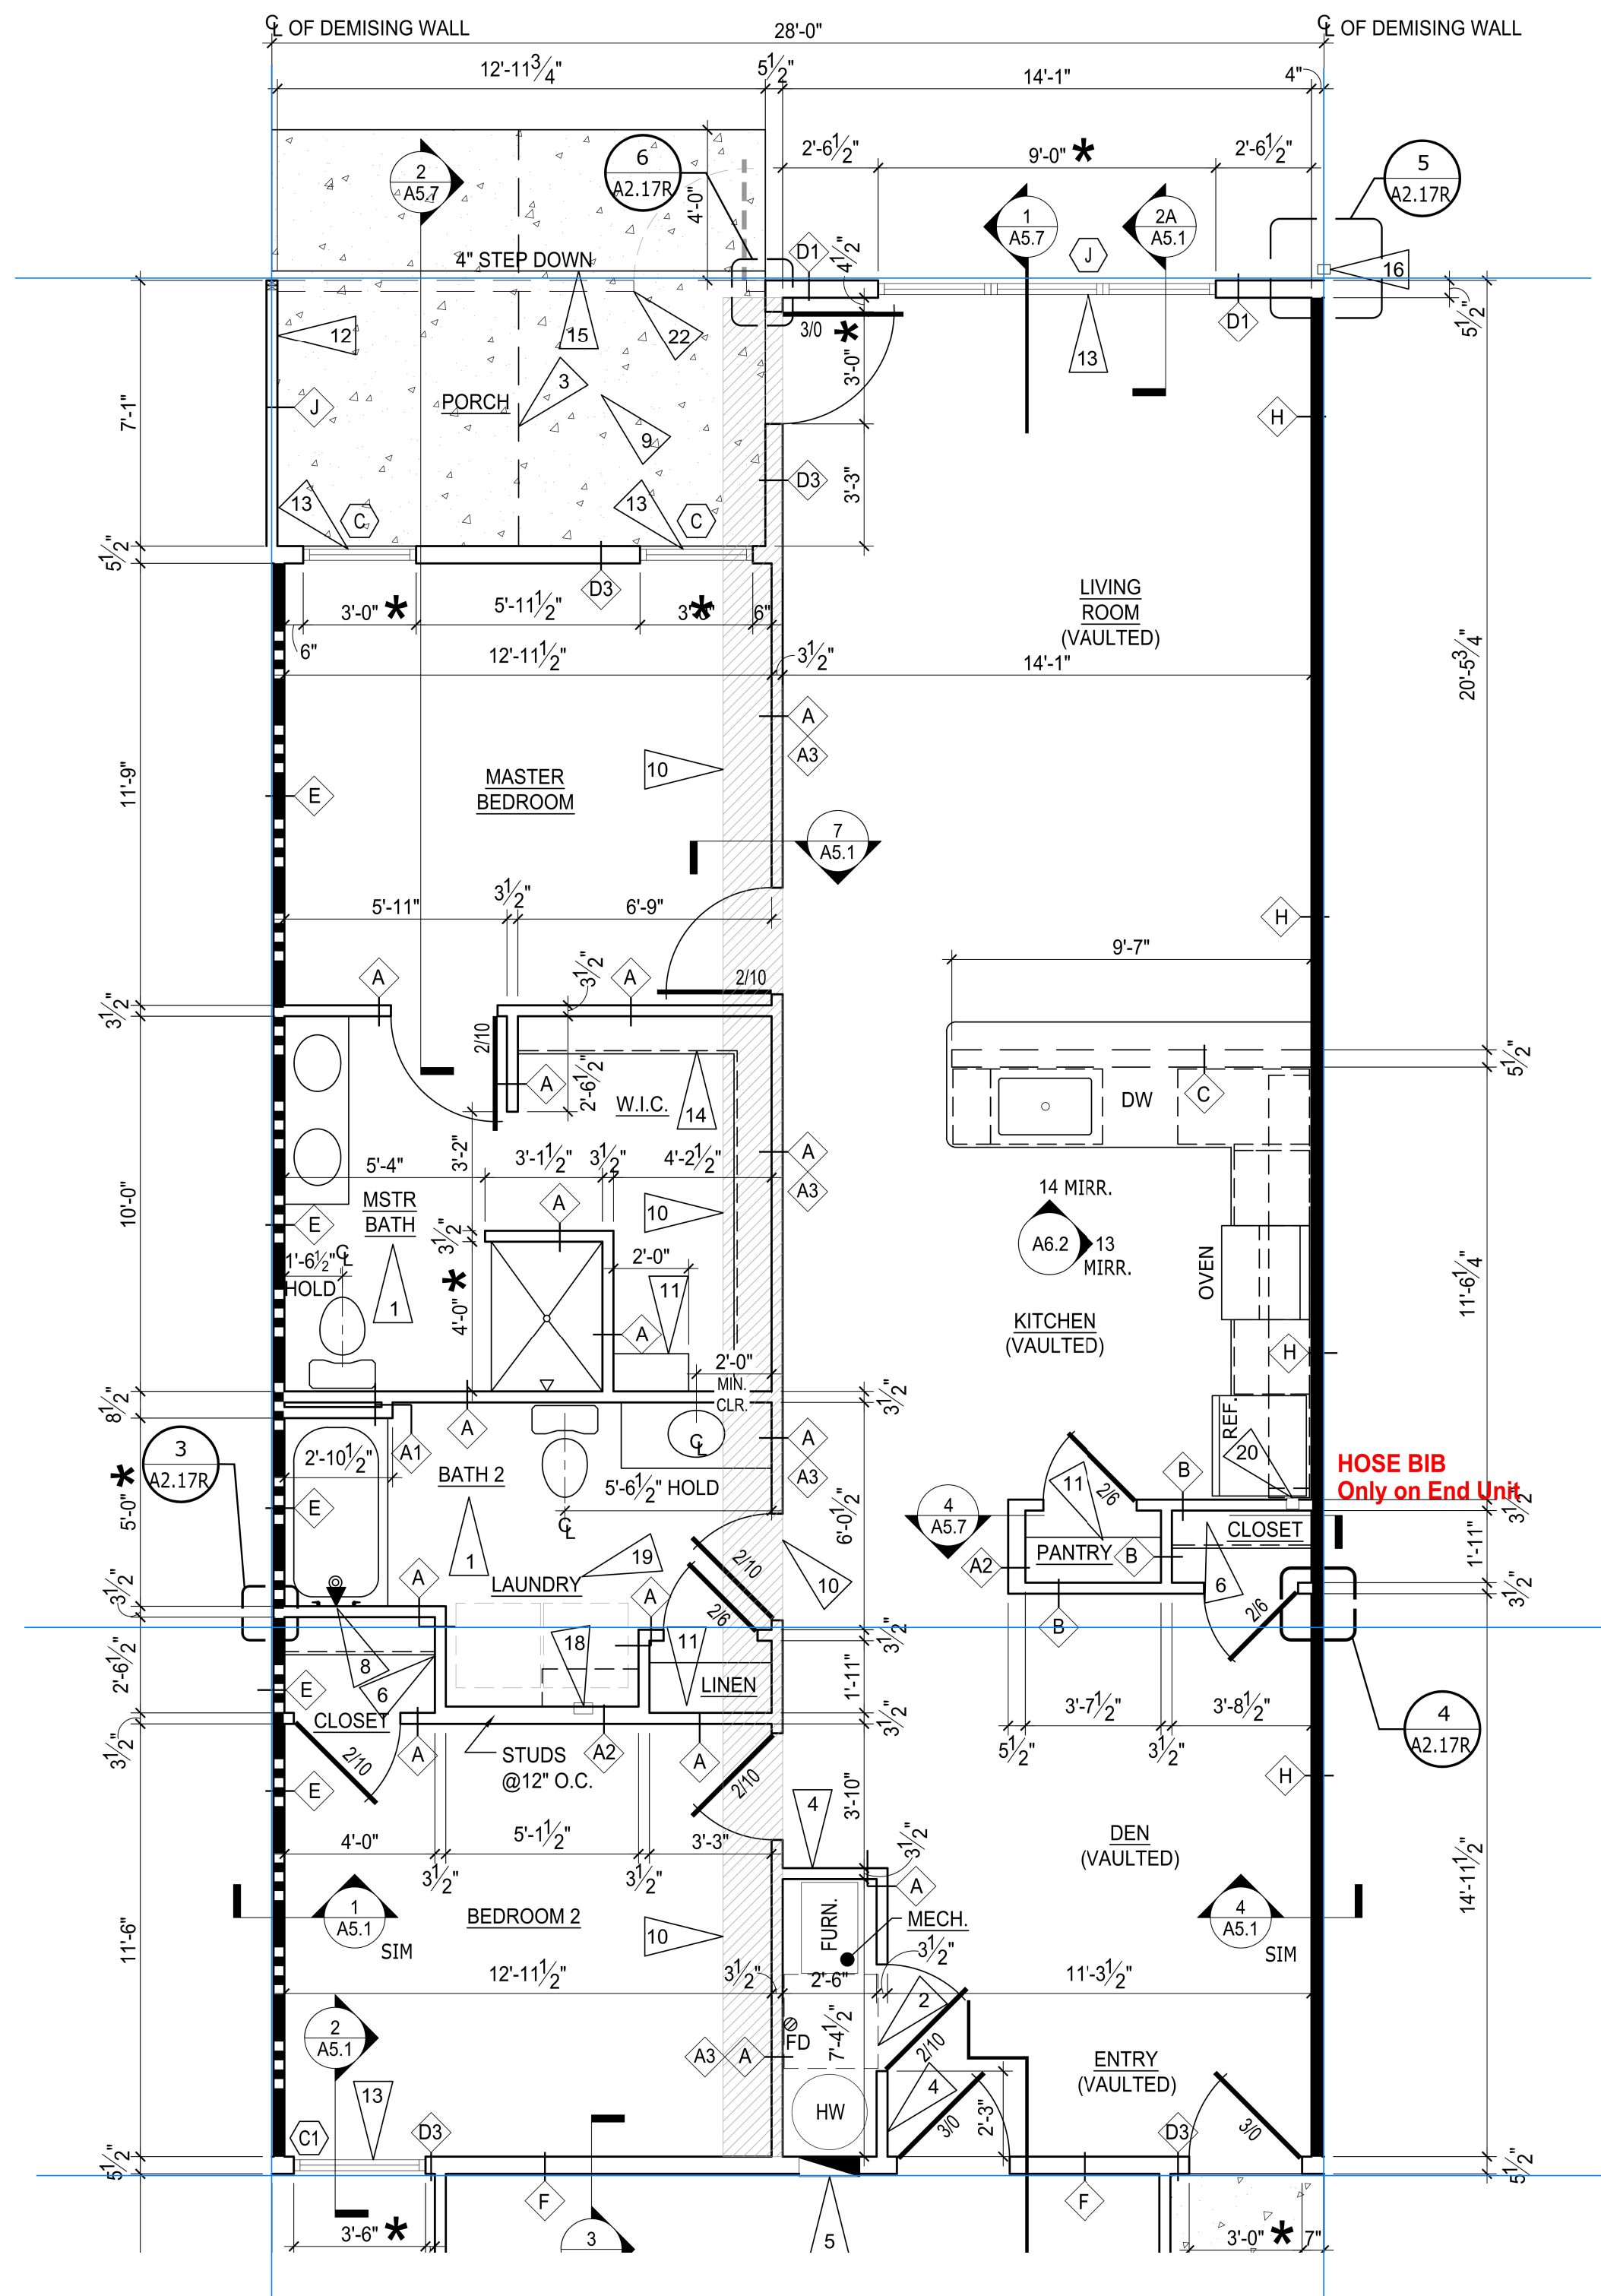

GARAGE ON THIS SIDE OF BUILDING

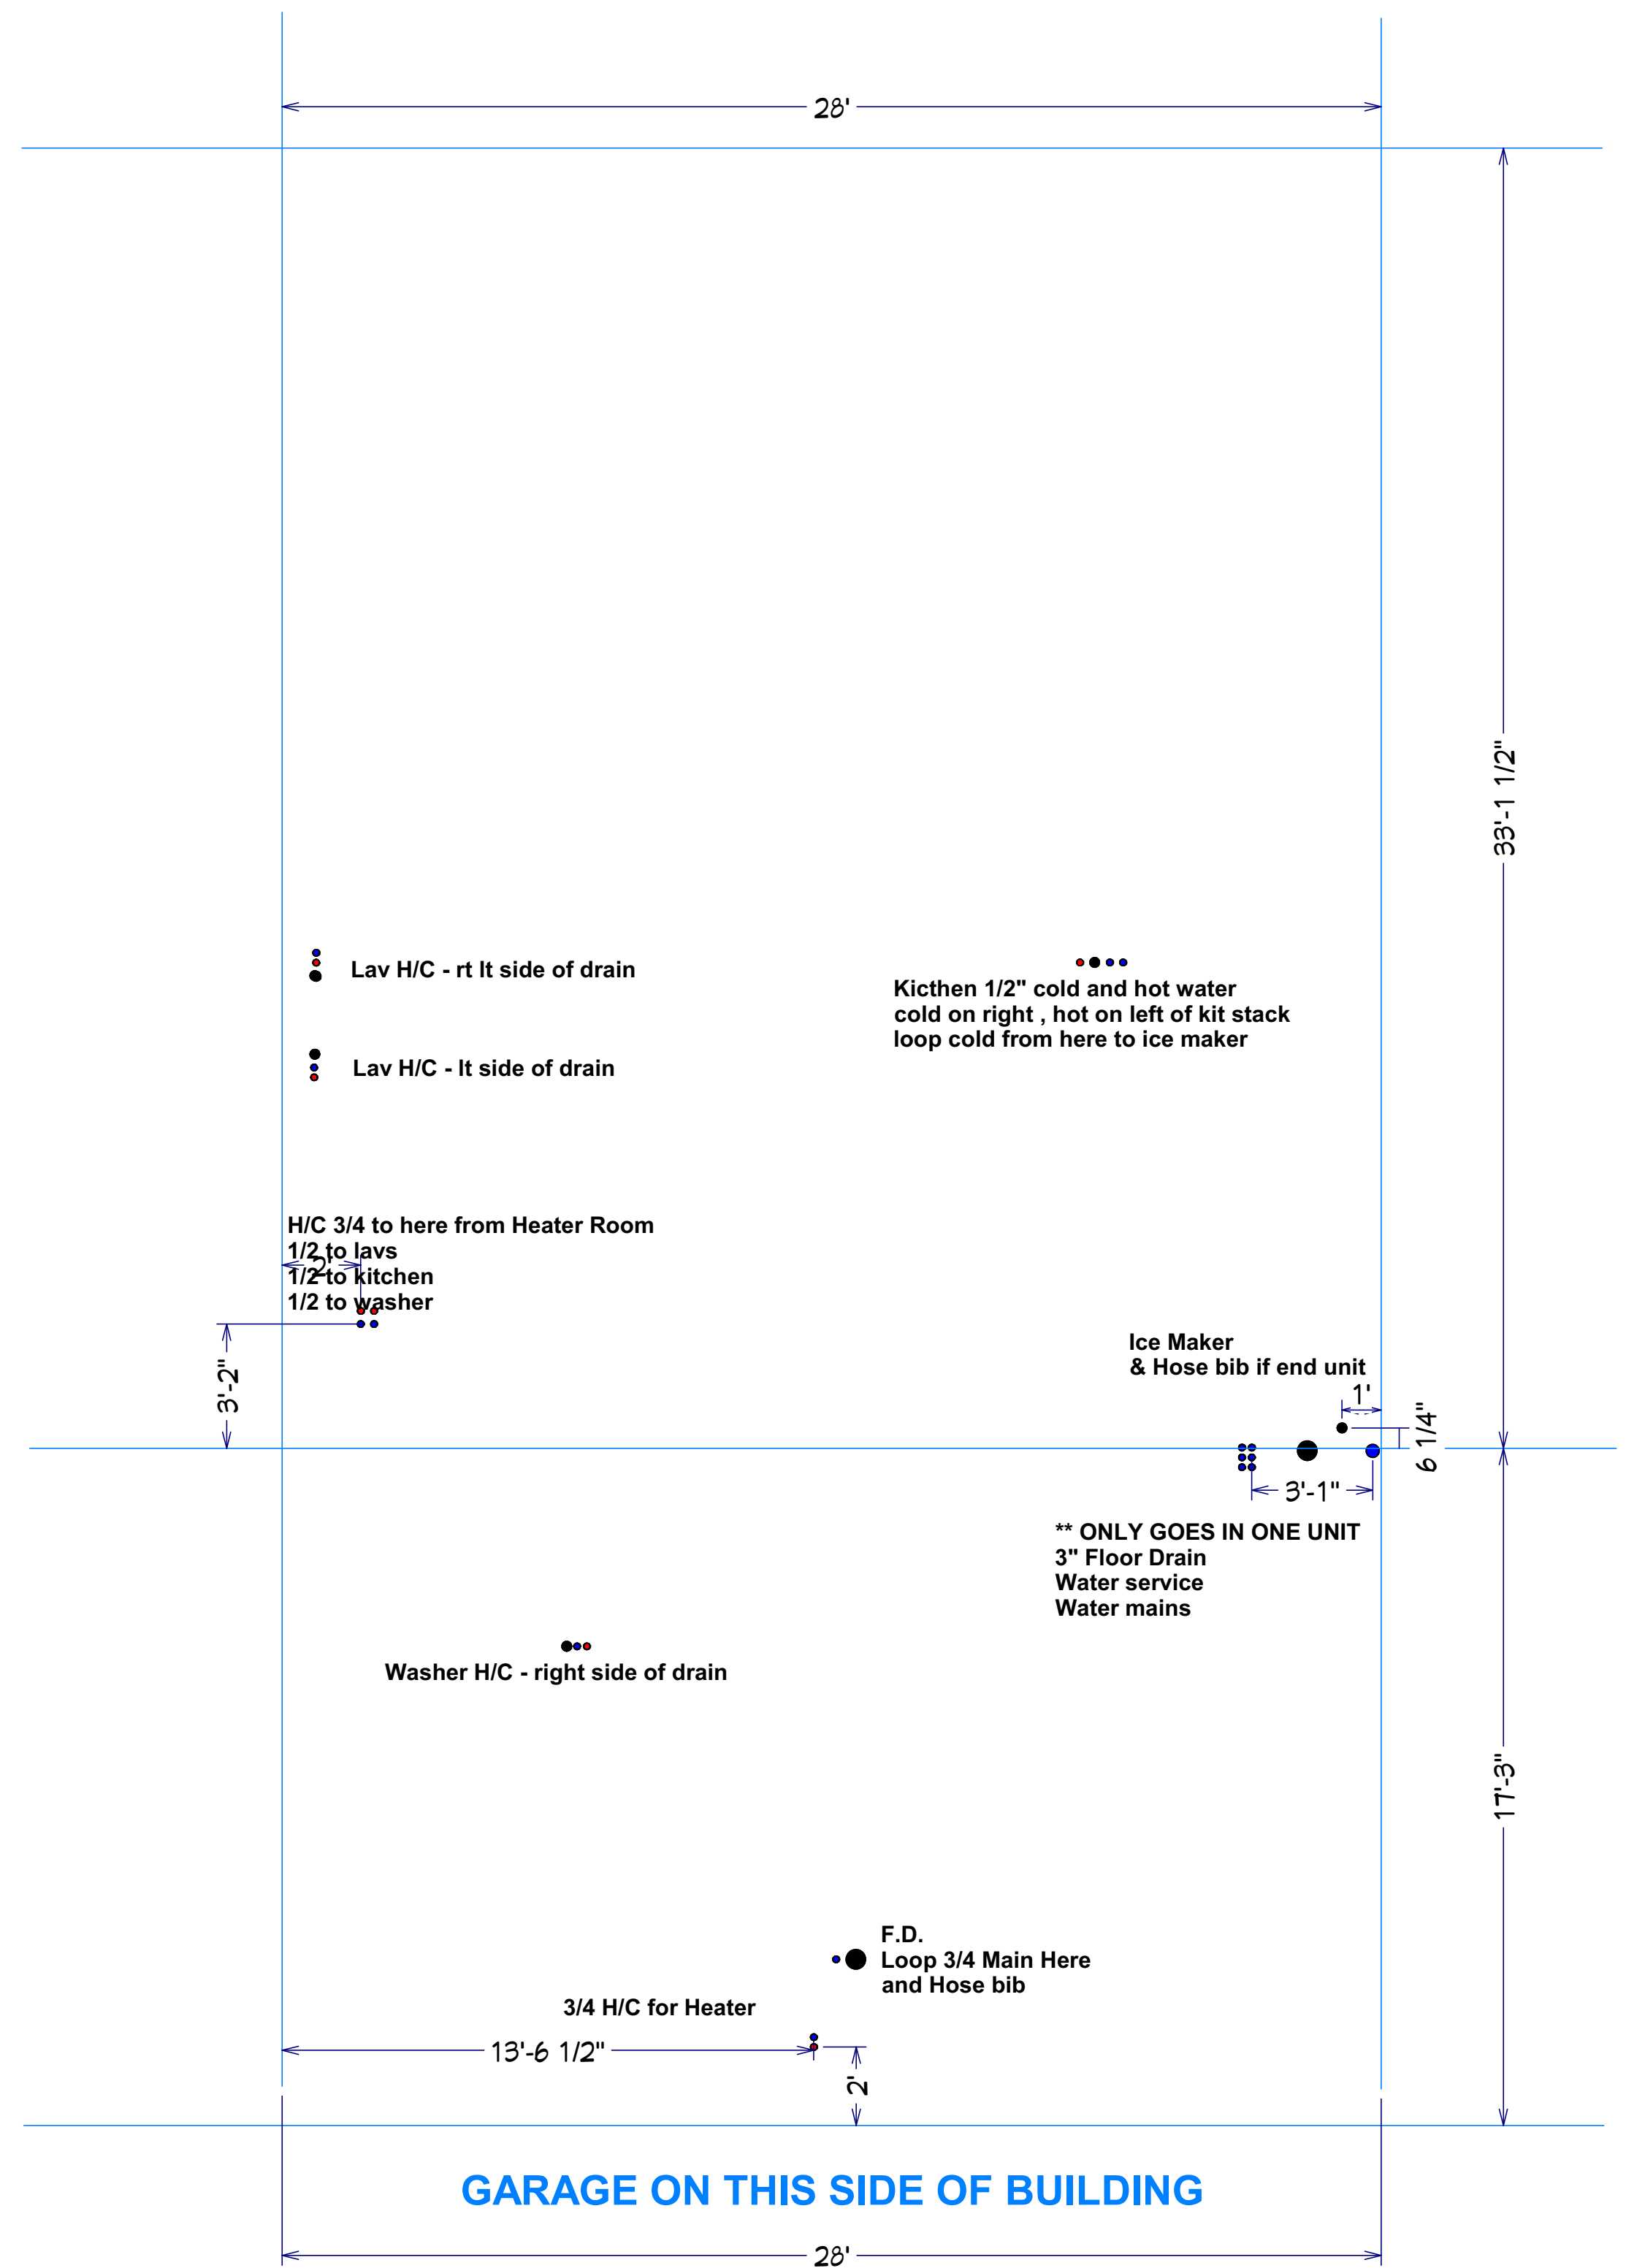

Breezewood Right WATER

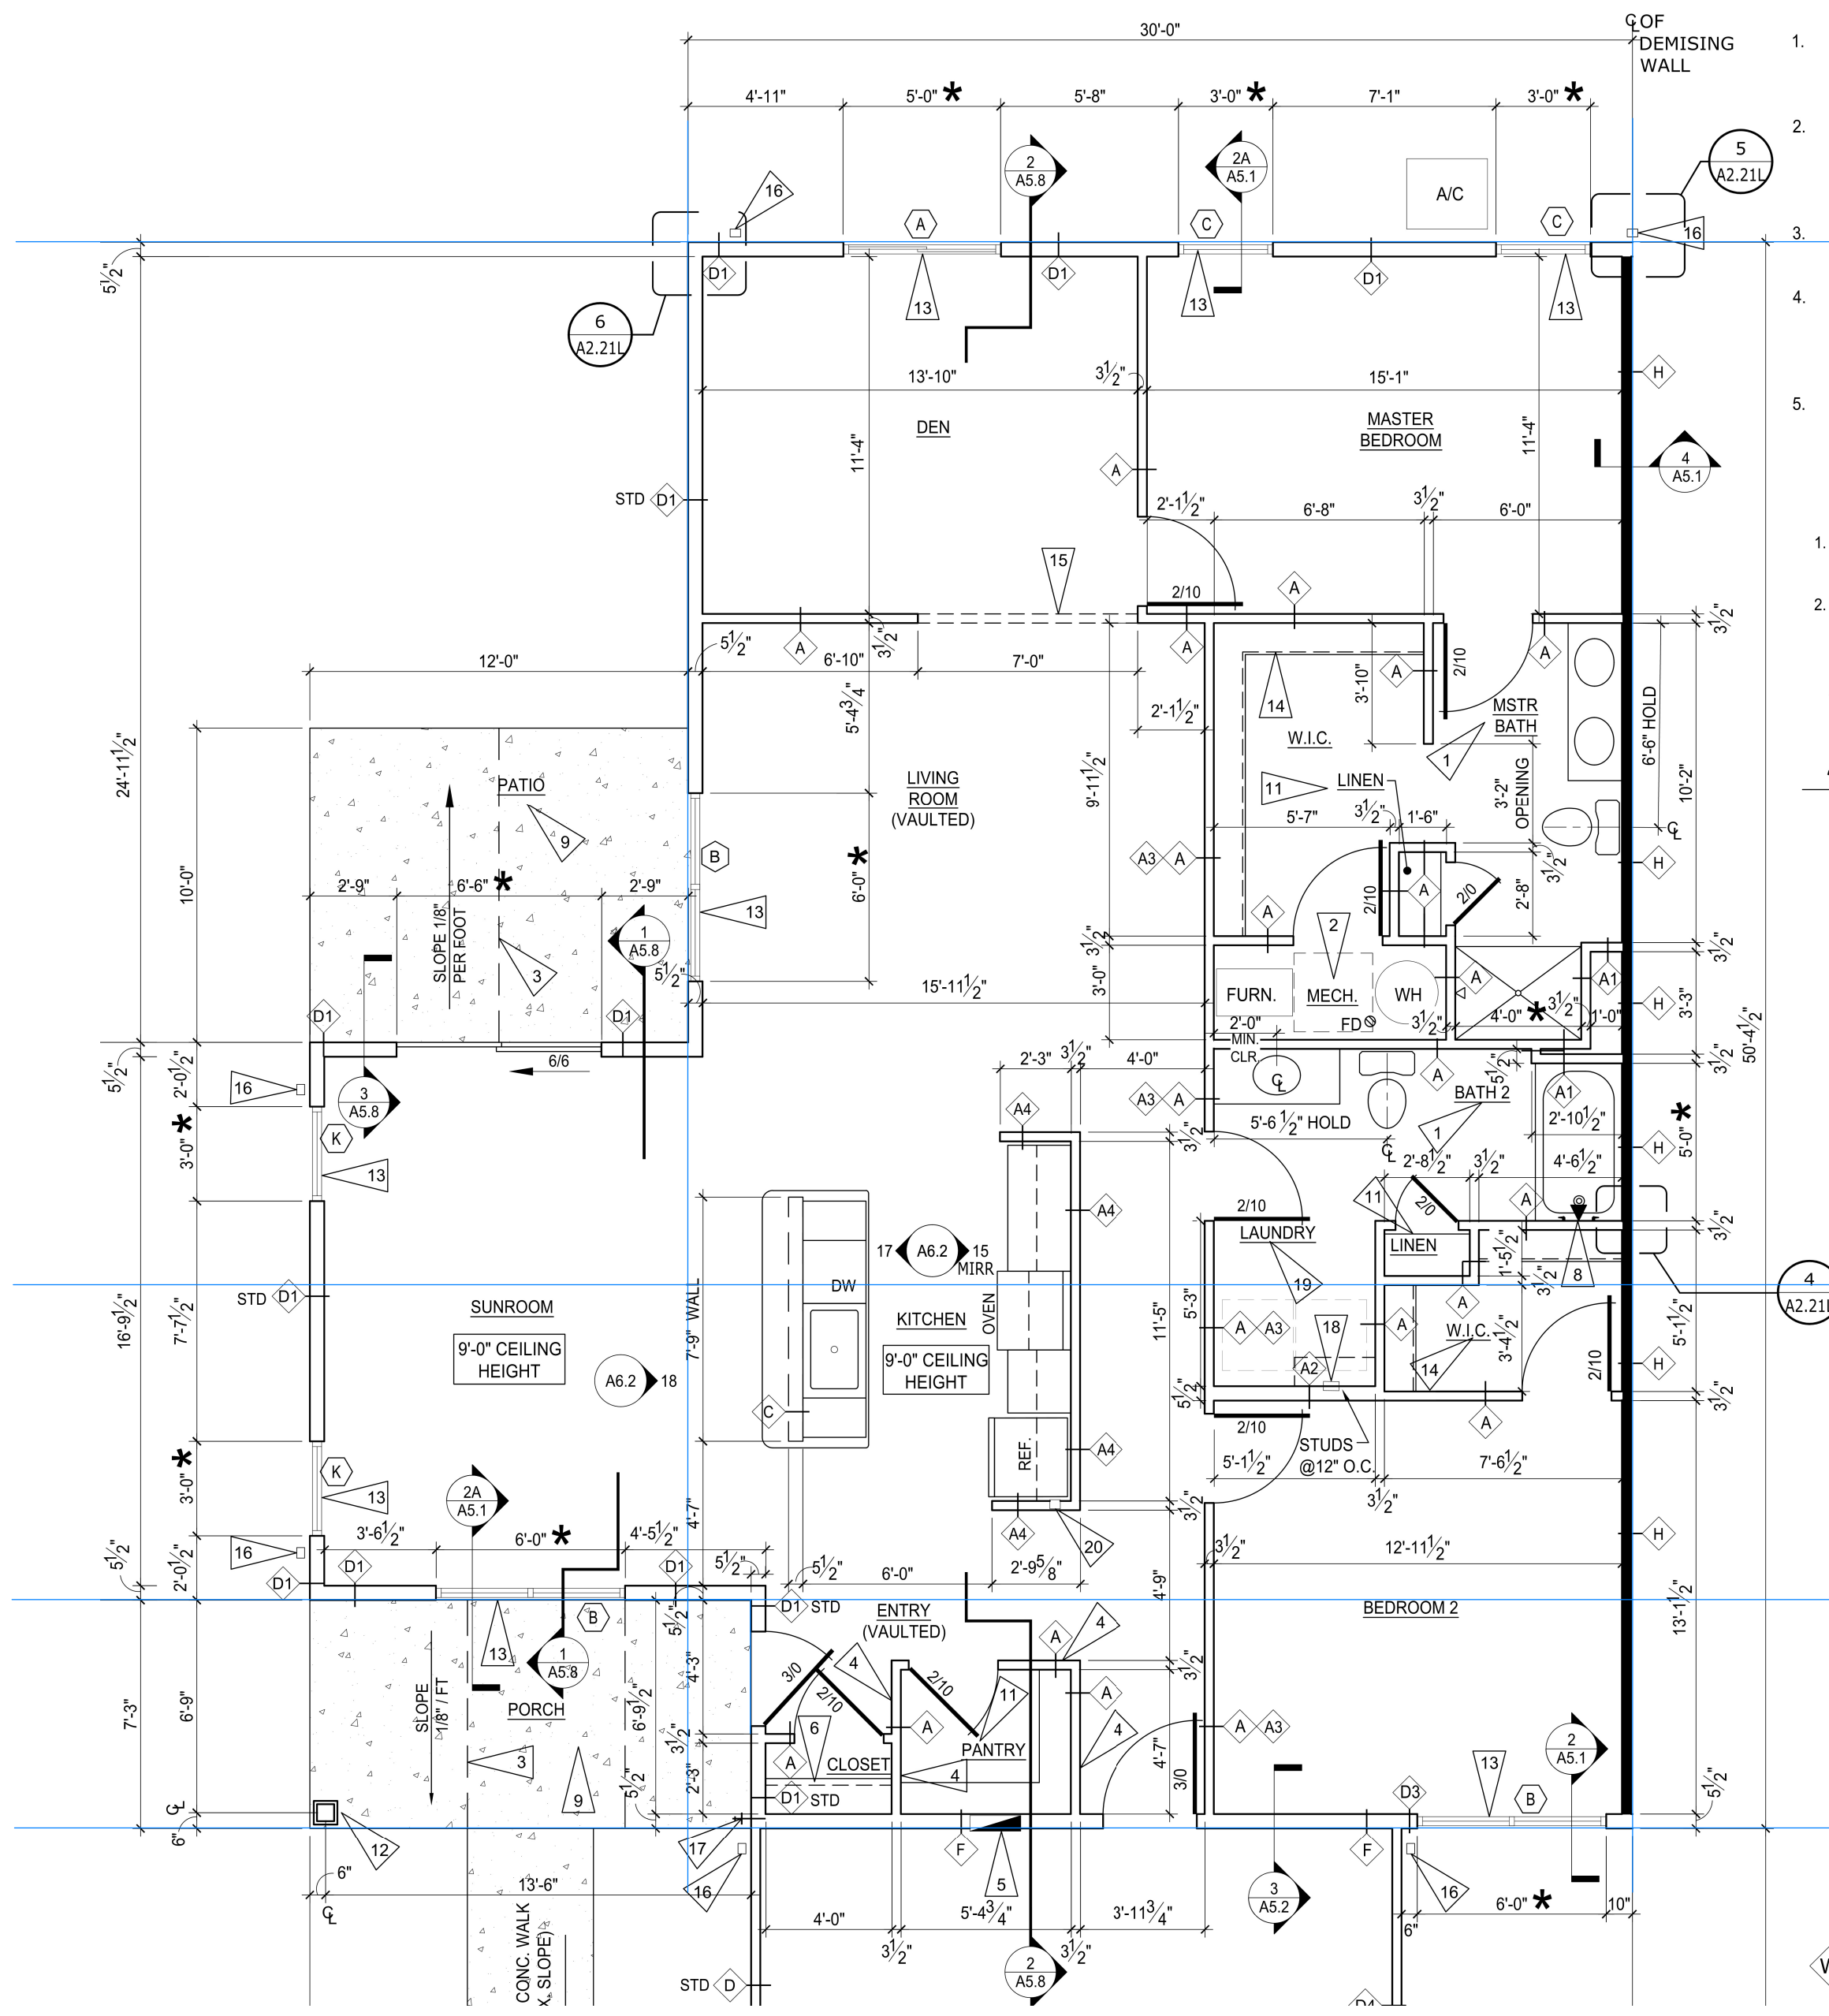

GARAGE ON THIS SIDE OF BUILDING

NOTES:


MUST install tub boxes for tub and shower traps !! Wait until gravel prepped

- 1. A F O
- 2. V D D A
- 3. V C
- 4. P R C M
- 5. A M

- 1.
- 2.


4

W

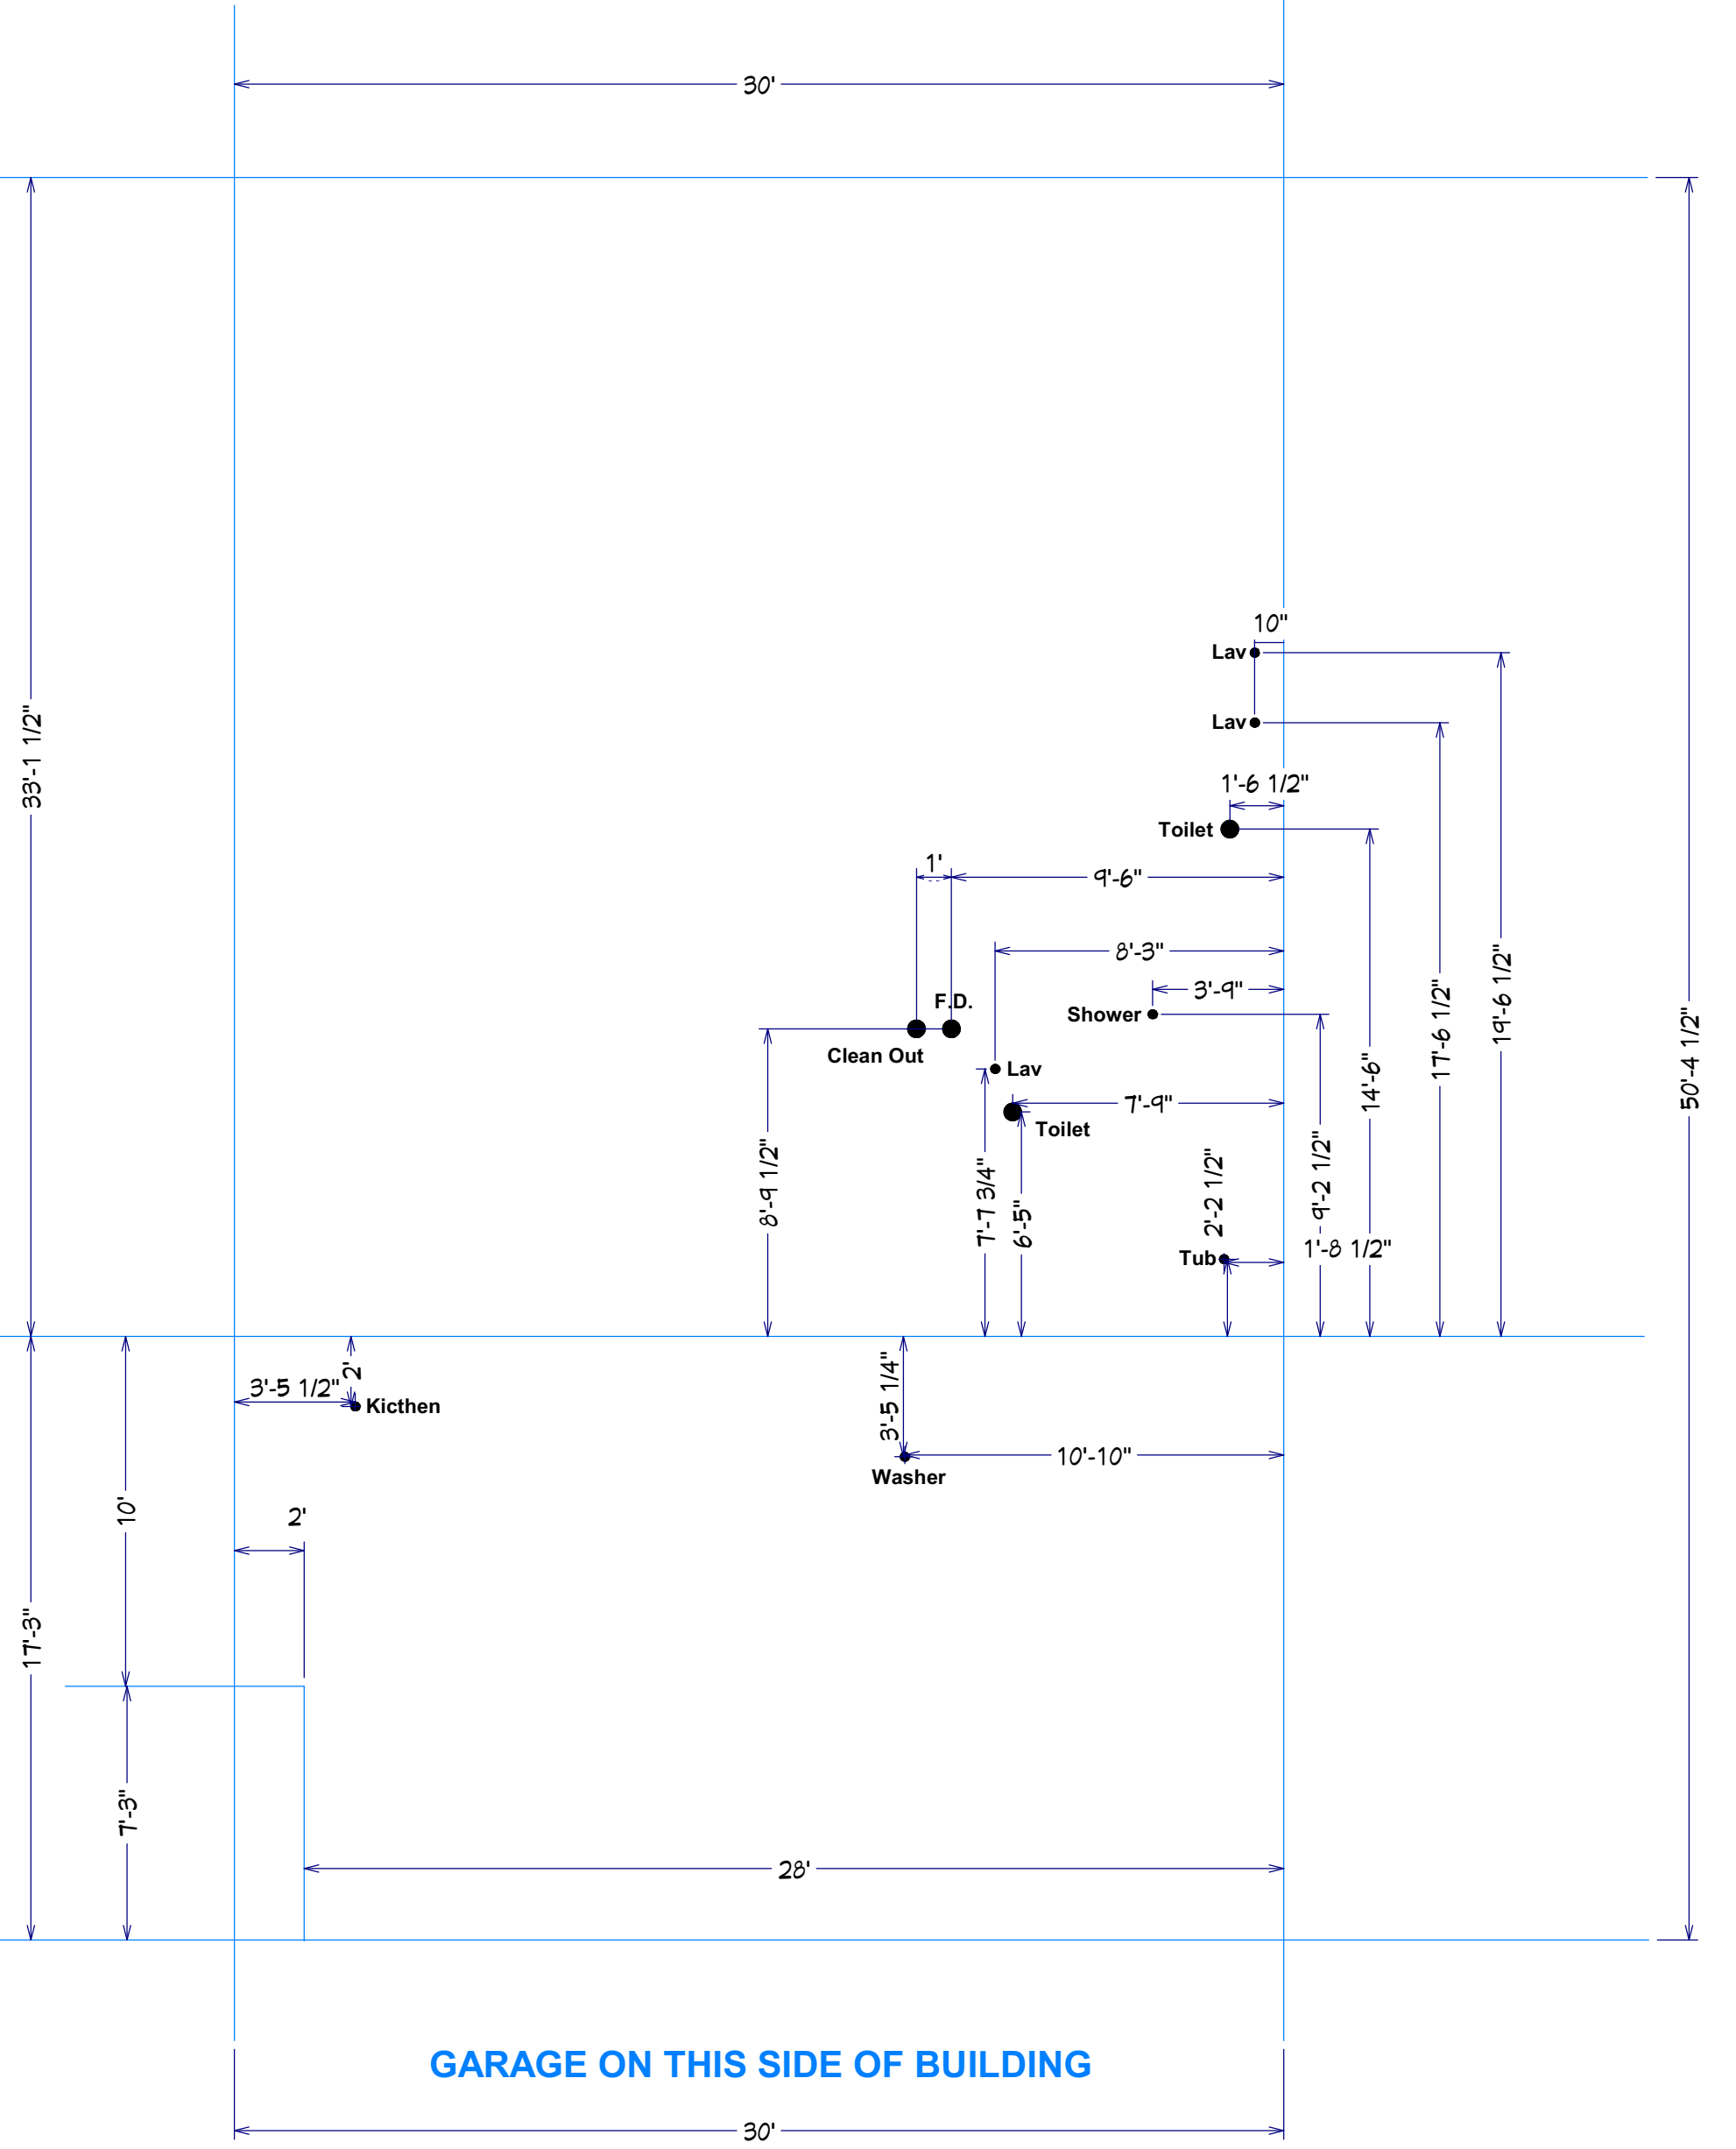


GARAGE ON THIS SIDE OF BUILDING

Breezewood Sunroom Left PVC

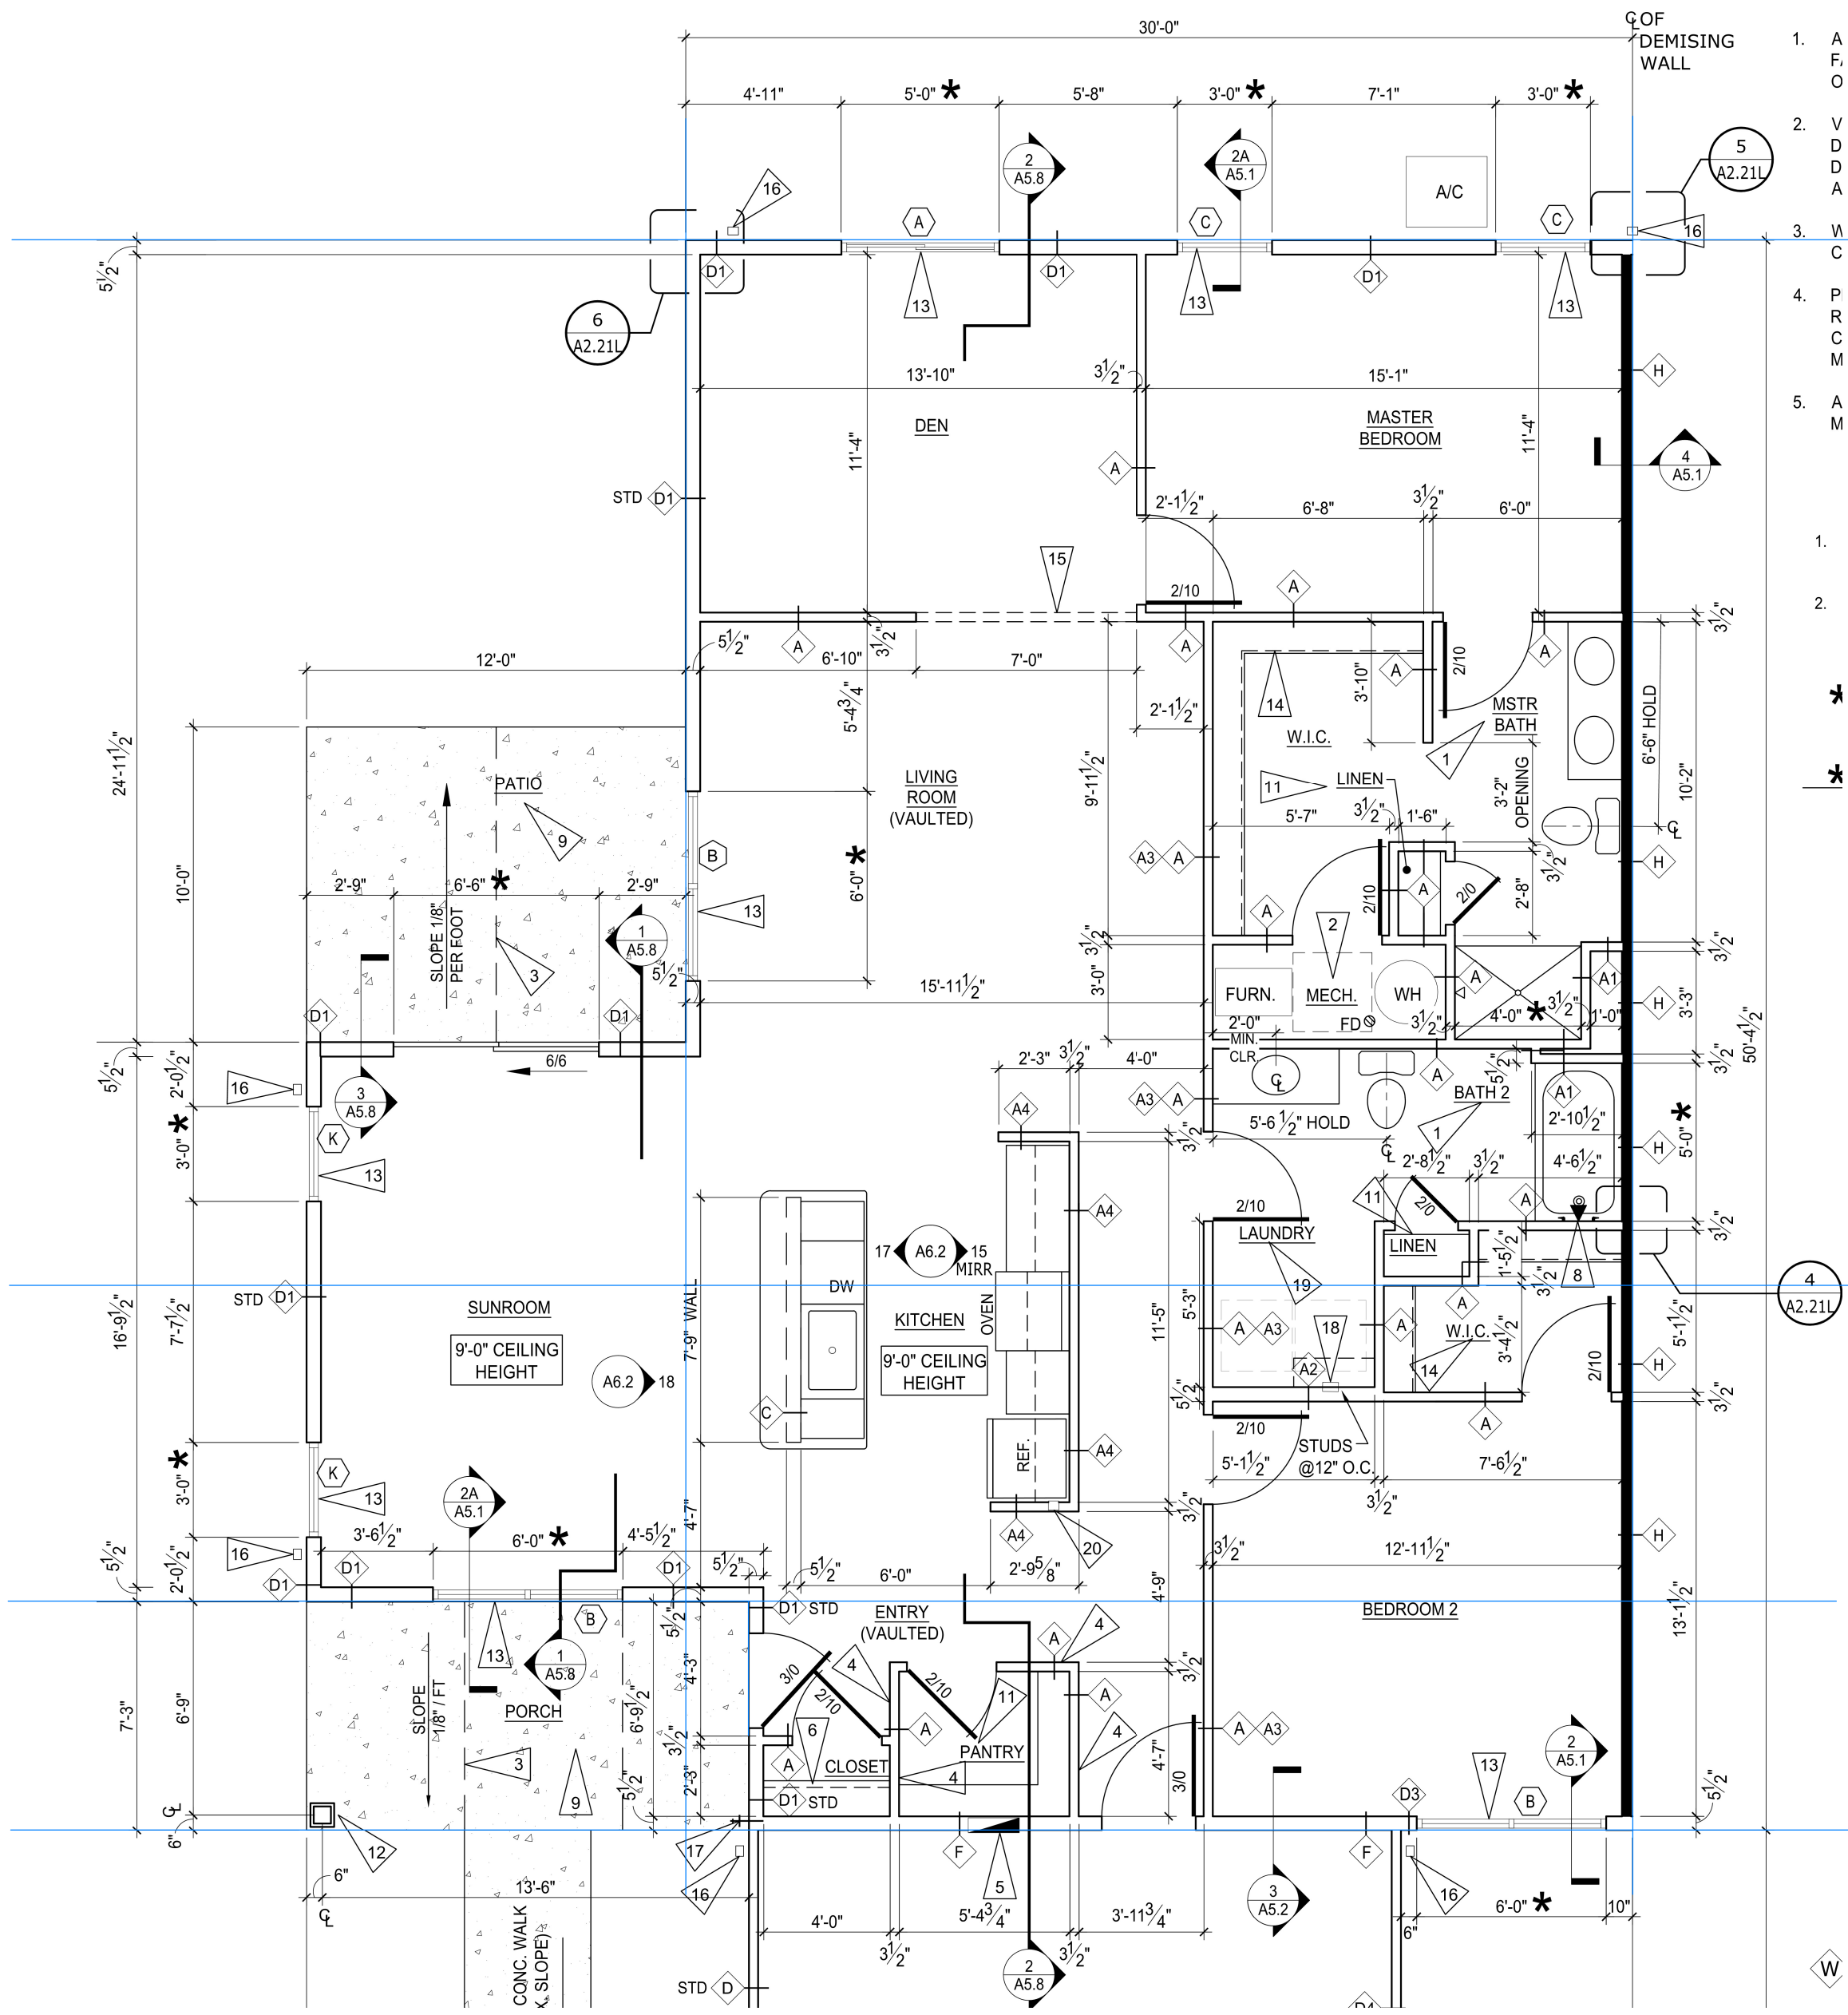

GARAGE ON THIS SIDE OF BUILDING

- 1. A F O
- 2. V D D A
- 3. W C
- 4. P R C M
- 5. A M

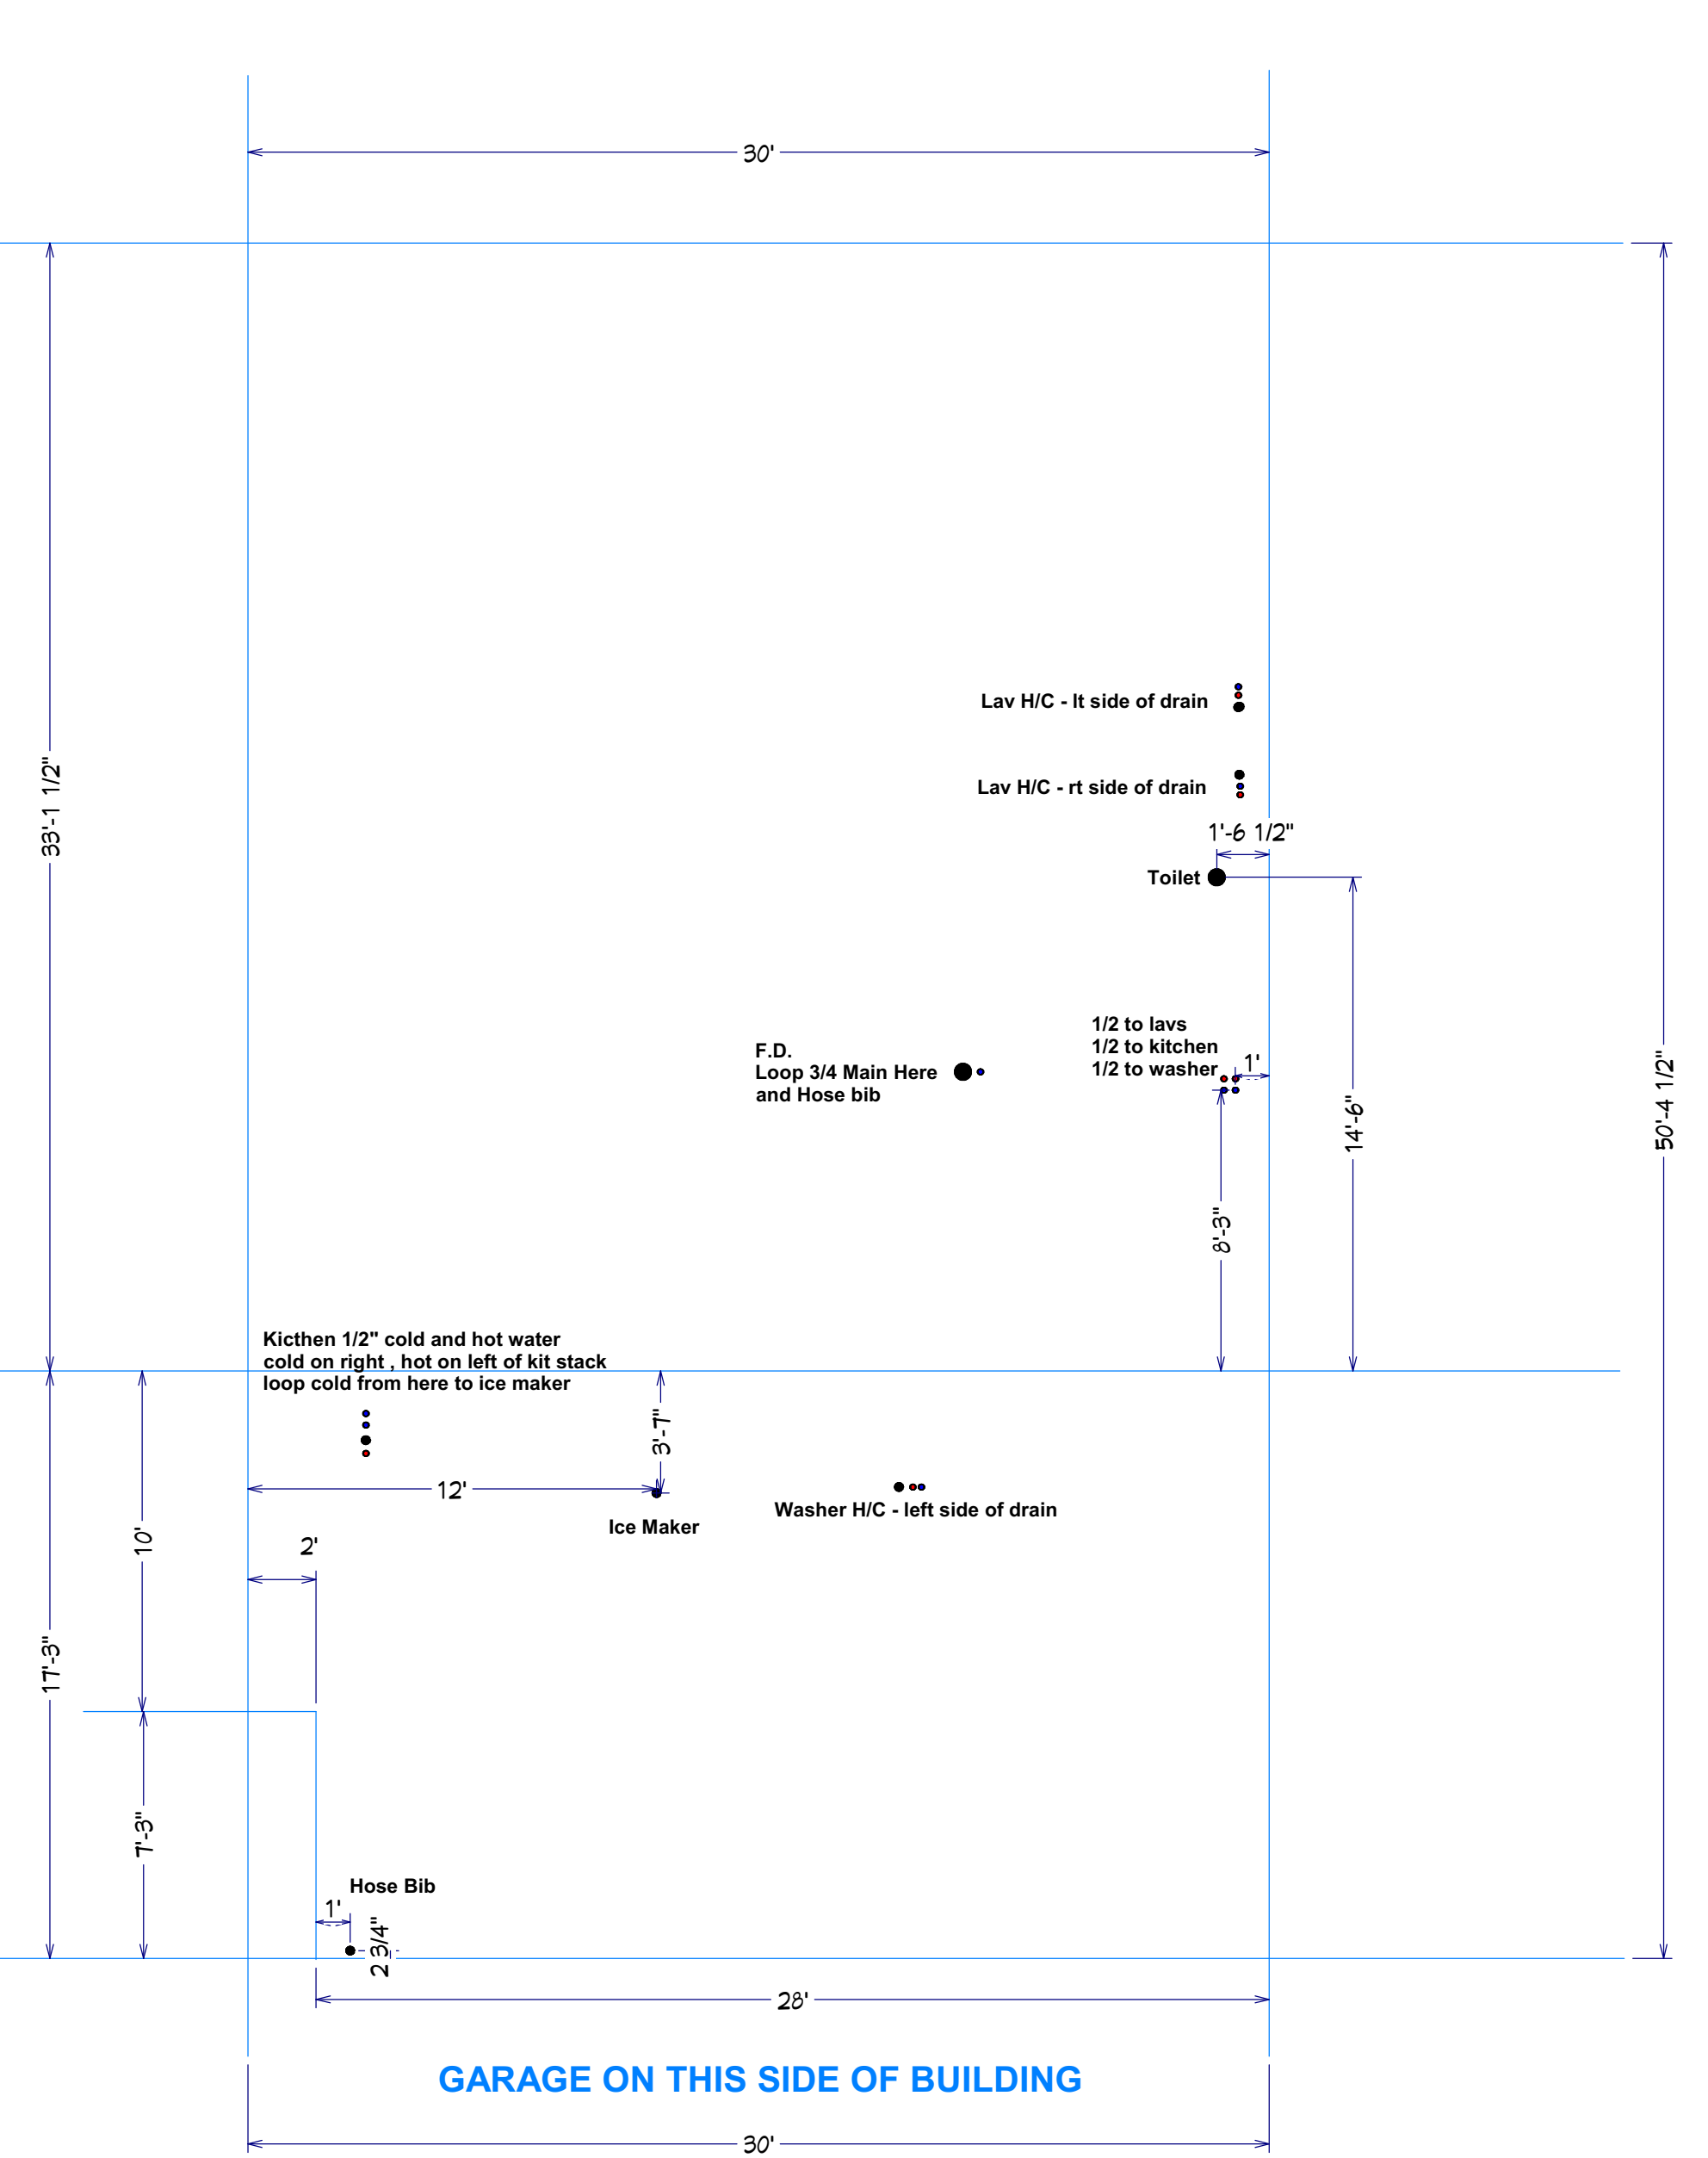

Breezewood Sunroom Left WATER