


SEWER

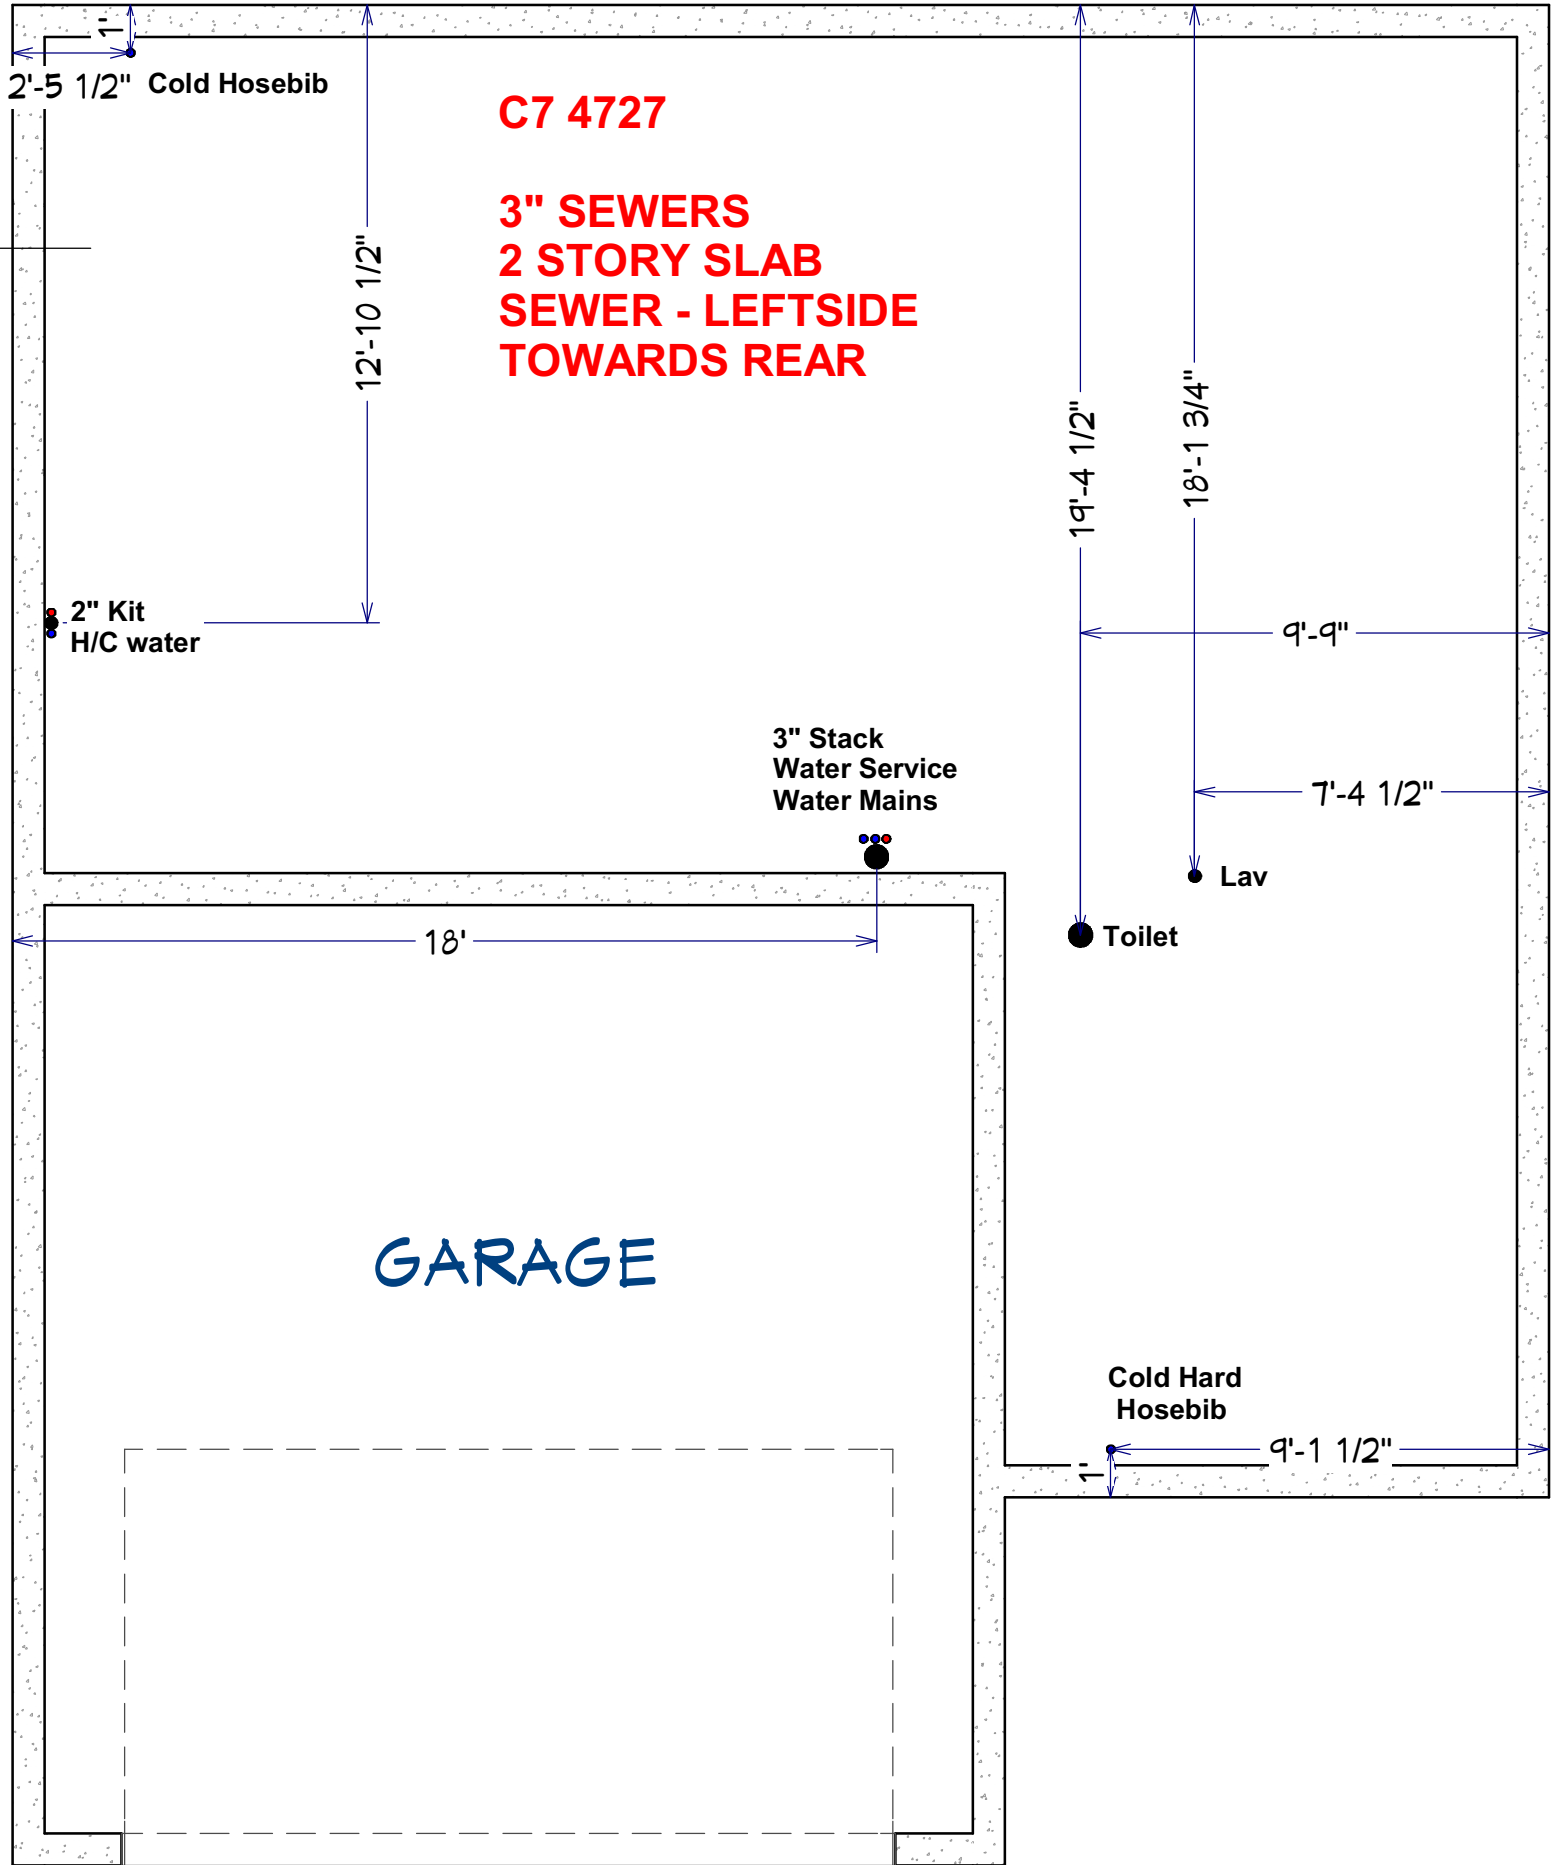

C7 4727

**3" SEWERS
2 STORY SLAB
SEWER - LEFTSIDE
TOWARDS REAR**

GARAGE