


CHX 421

**UNFINISHED BASEMENT
VENT FLOOR DRAIN
3" SEWERS
4X2 FLOOR DRAIN
BACKWATER REQUIRED**

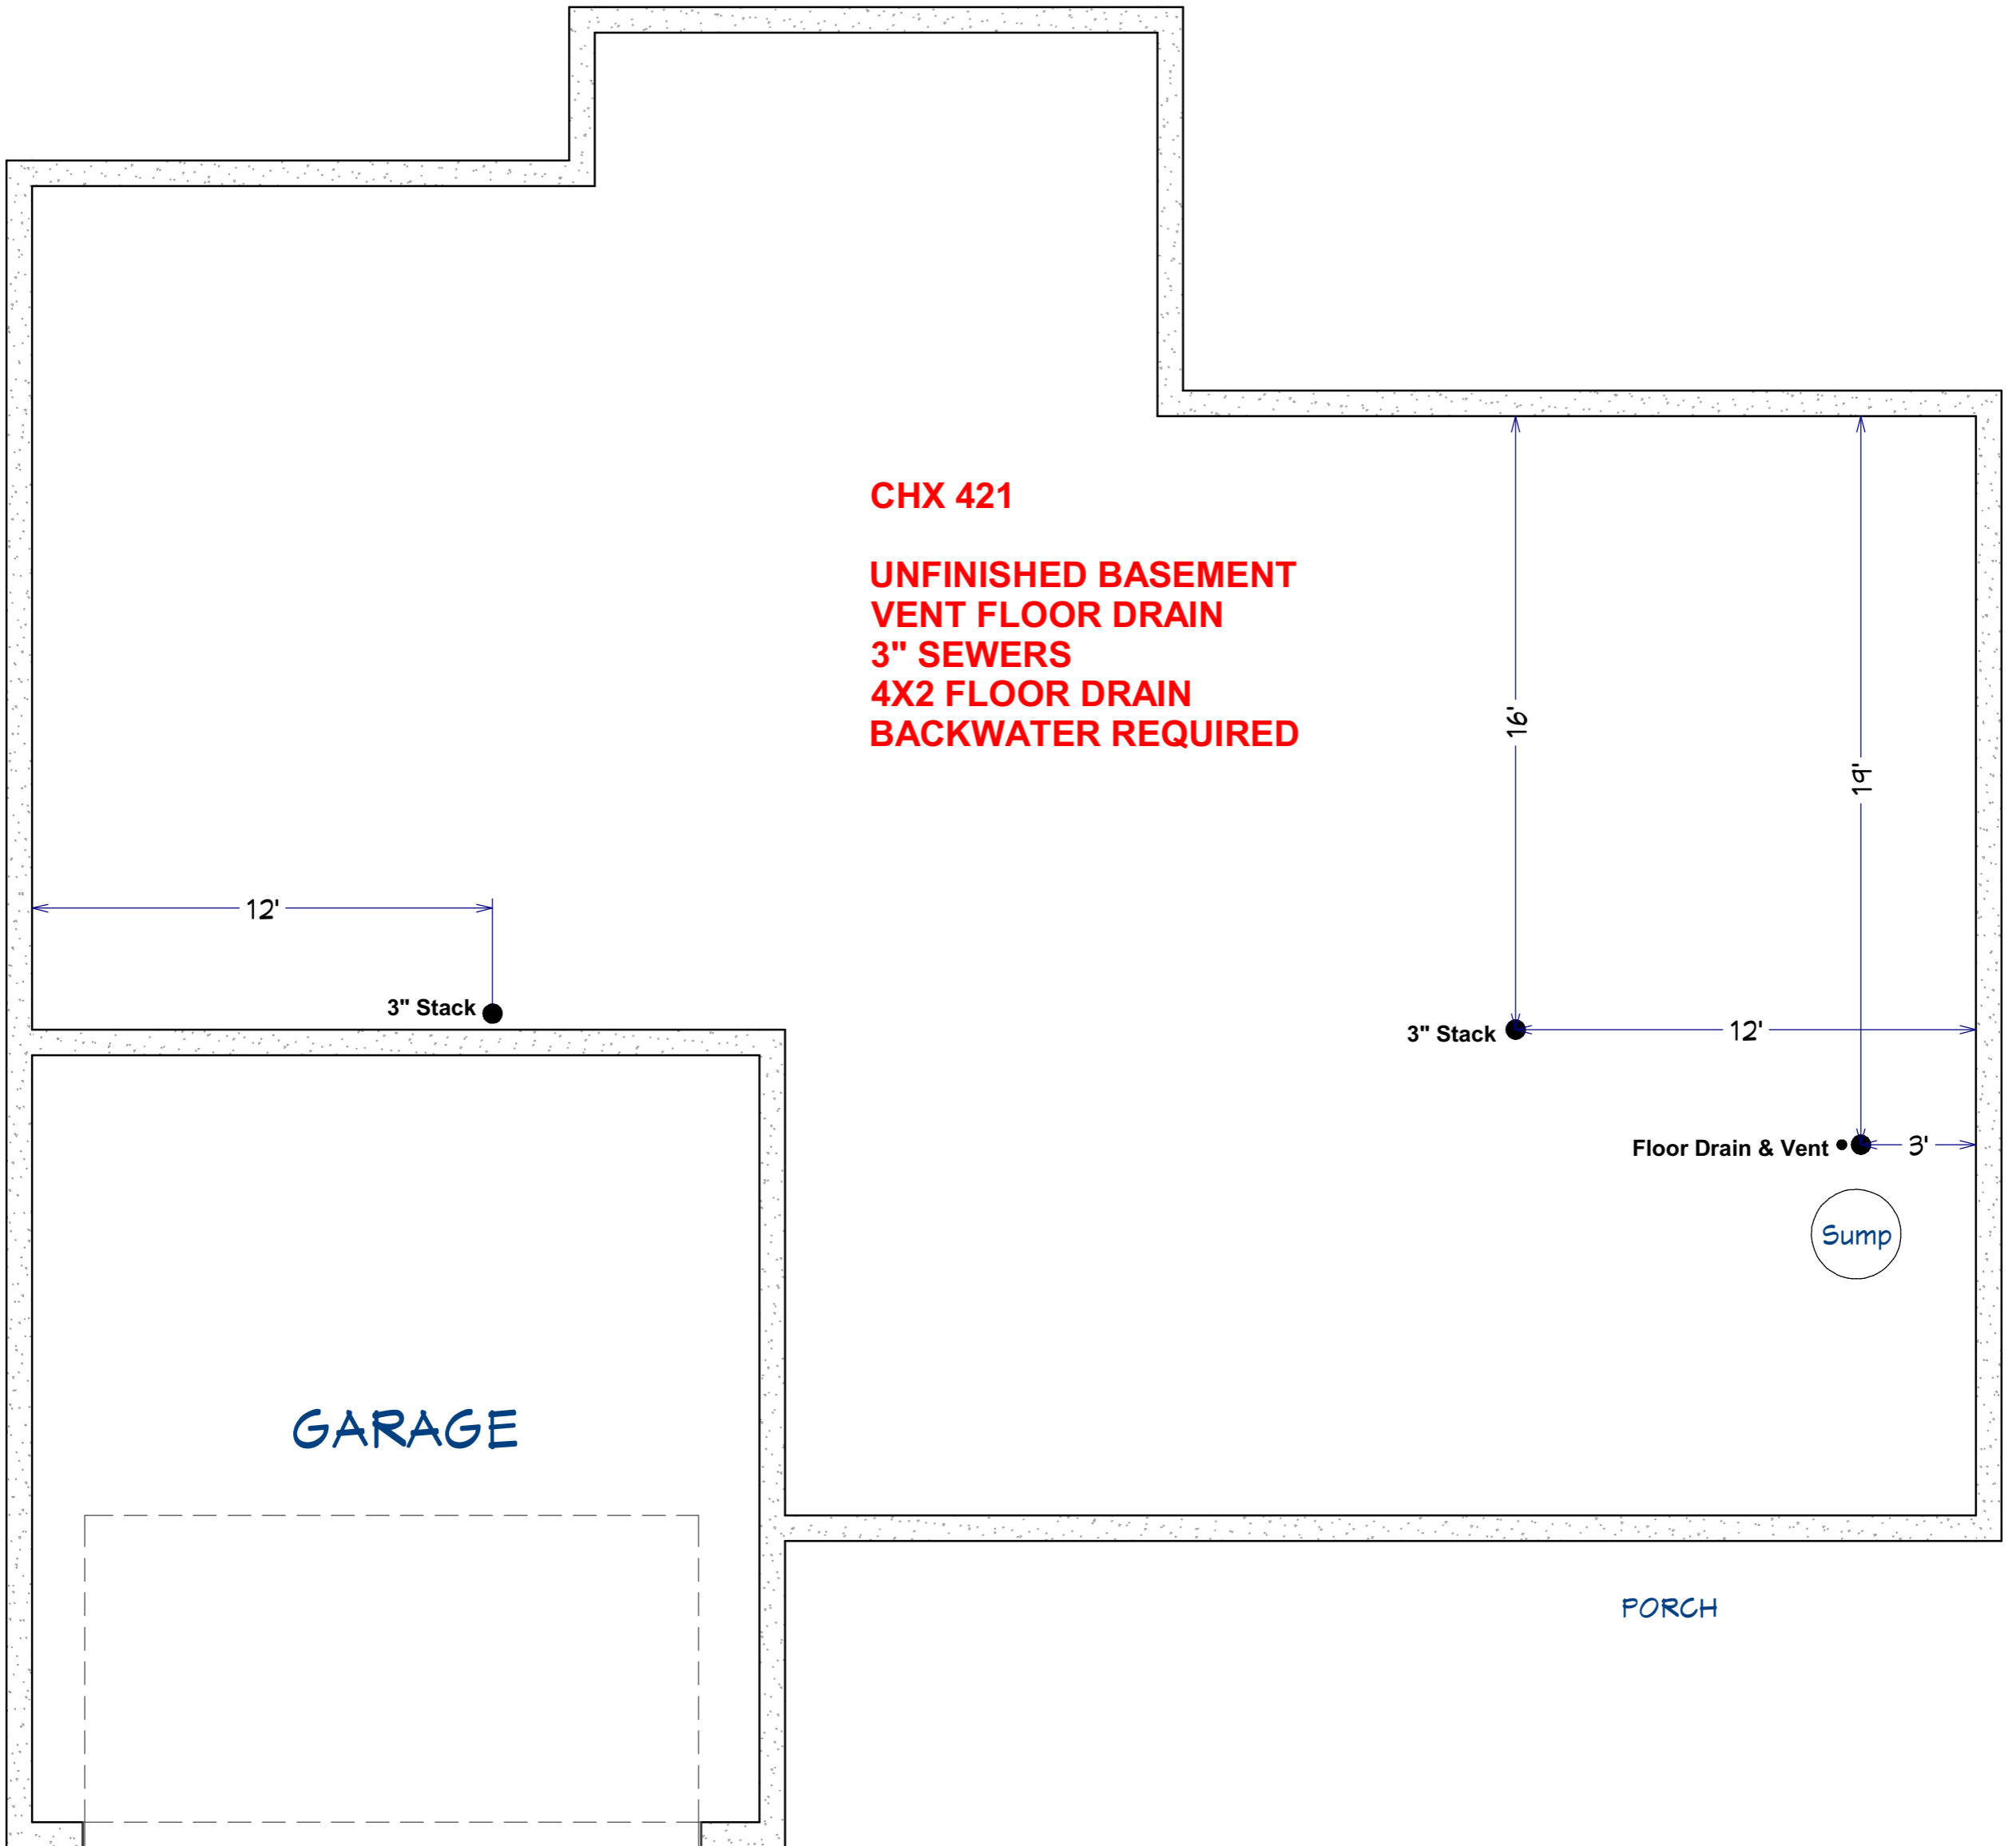

12'

3" Stack

16'

3" Stack

12'

19'

Floor Drain & Vent

3'

Sump

GARAGE

PORCH