


CHS 377

**FINISHED FULL BATH AND BASEMENT
3" SEWERS
4X2 FLOOR DRAIN
BACKWATER VALVES REQUIRED**

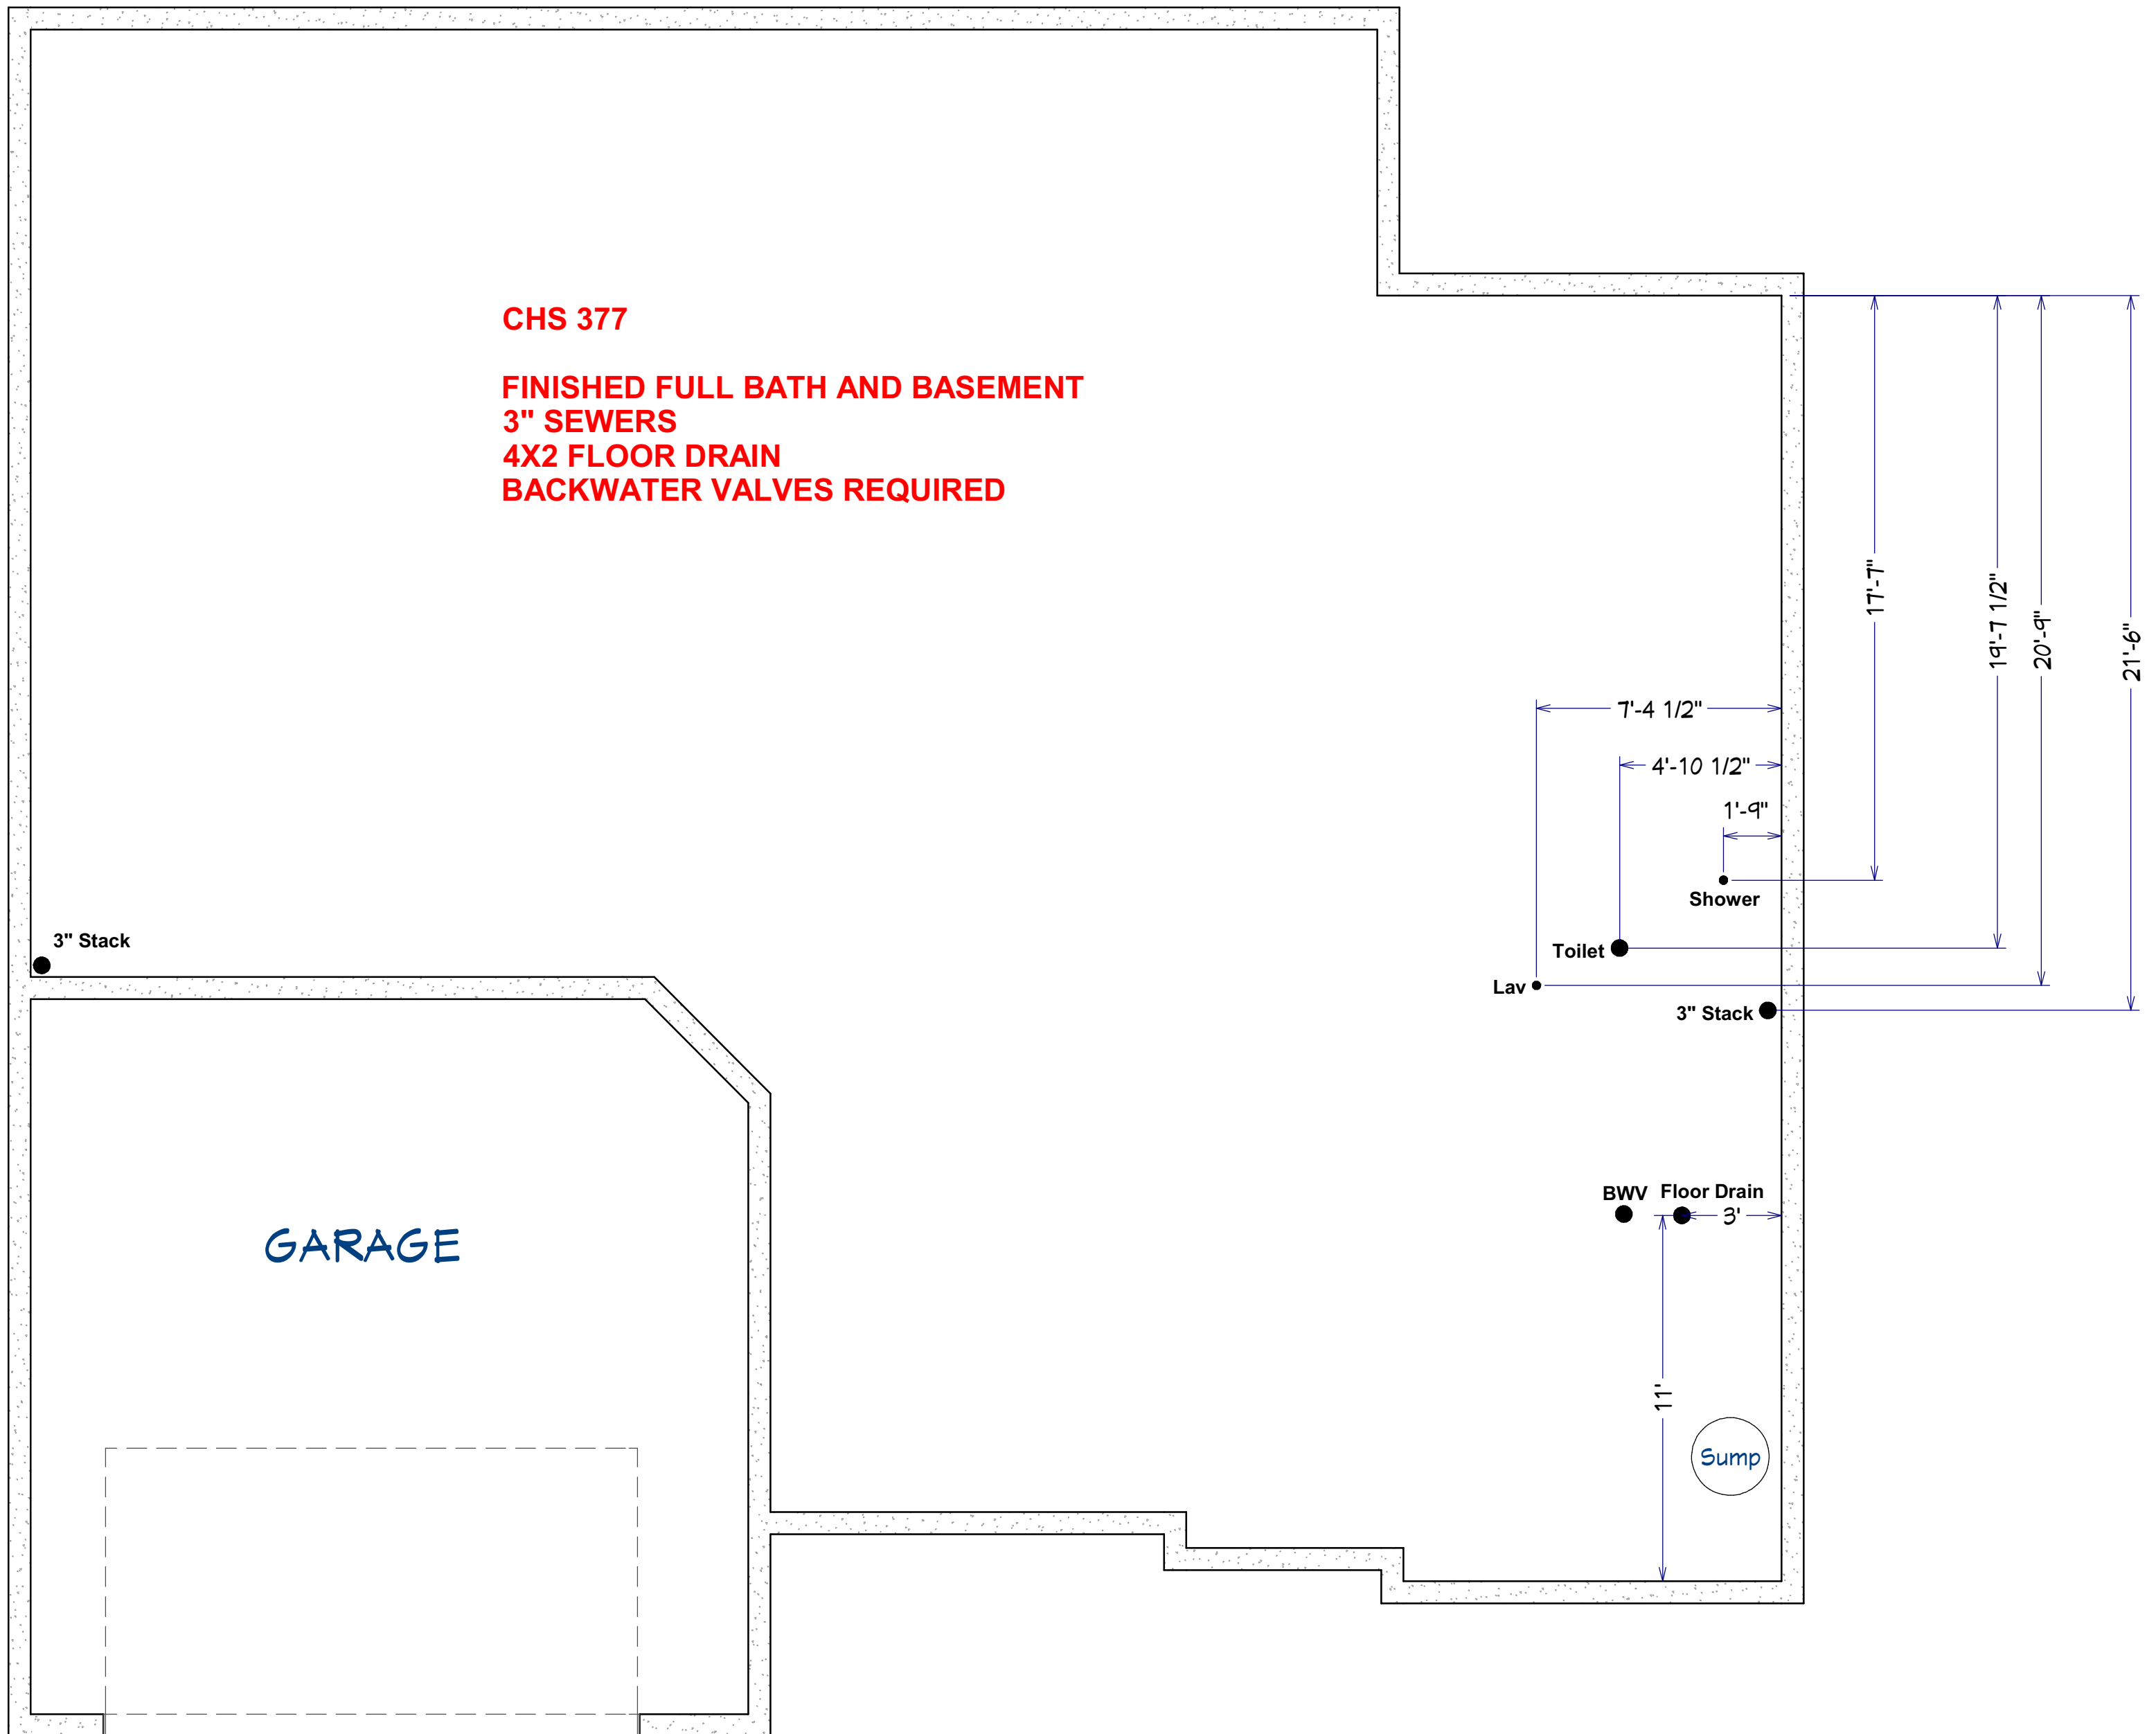

3" Stack

Lav

Toilet

Shower

3" Stack

GARAGE

BWV Floor Drain

Sump