


**CHS 383**

**UNFINISHED BASEMENT  
3PC ROUGH  
4X2 FLOOR DRAIN  
BWV REQUIRED  
3" SEWERS**

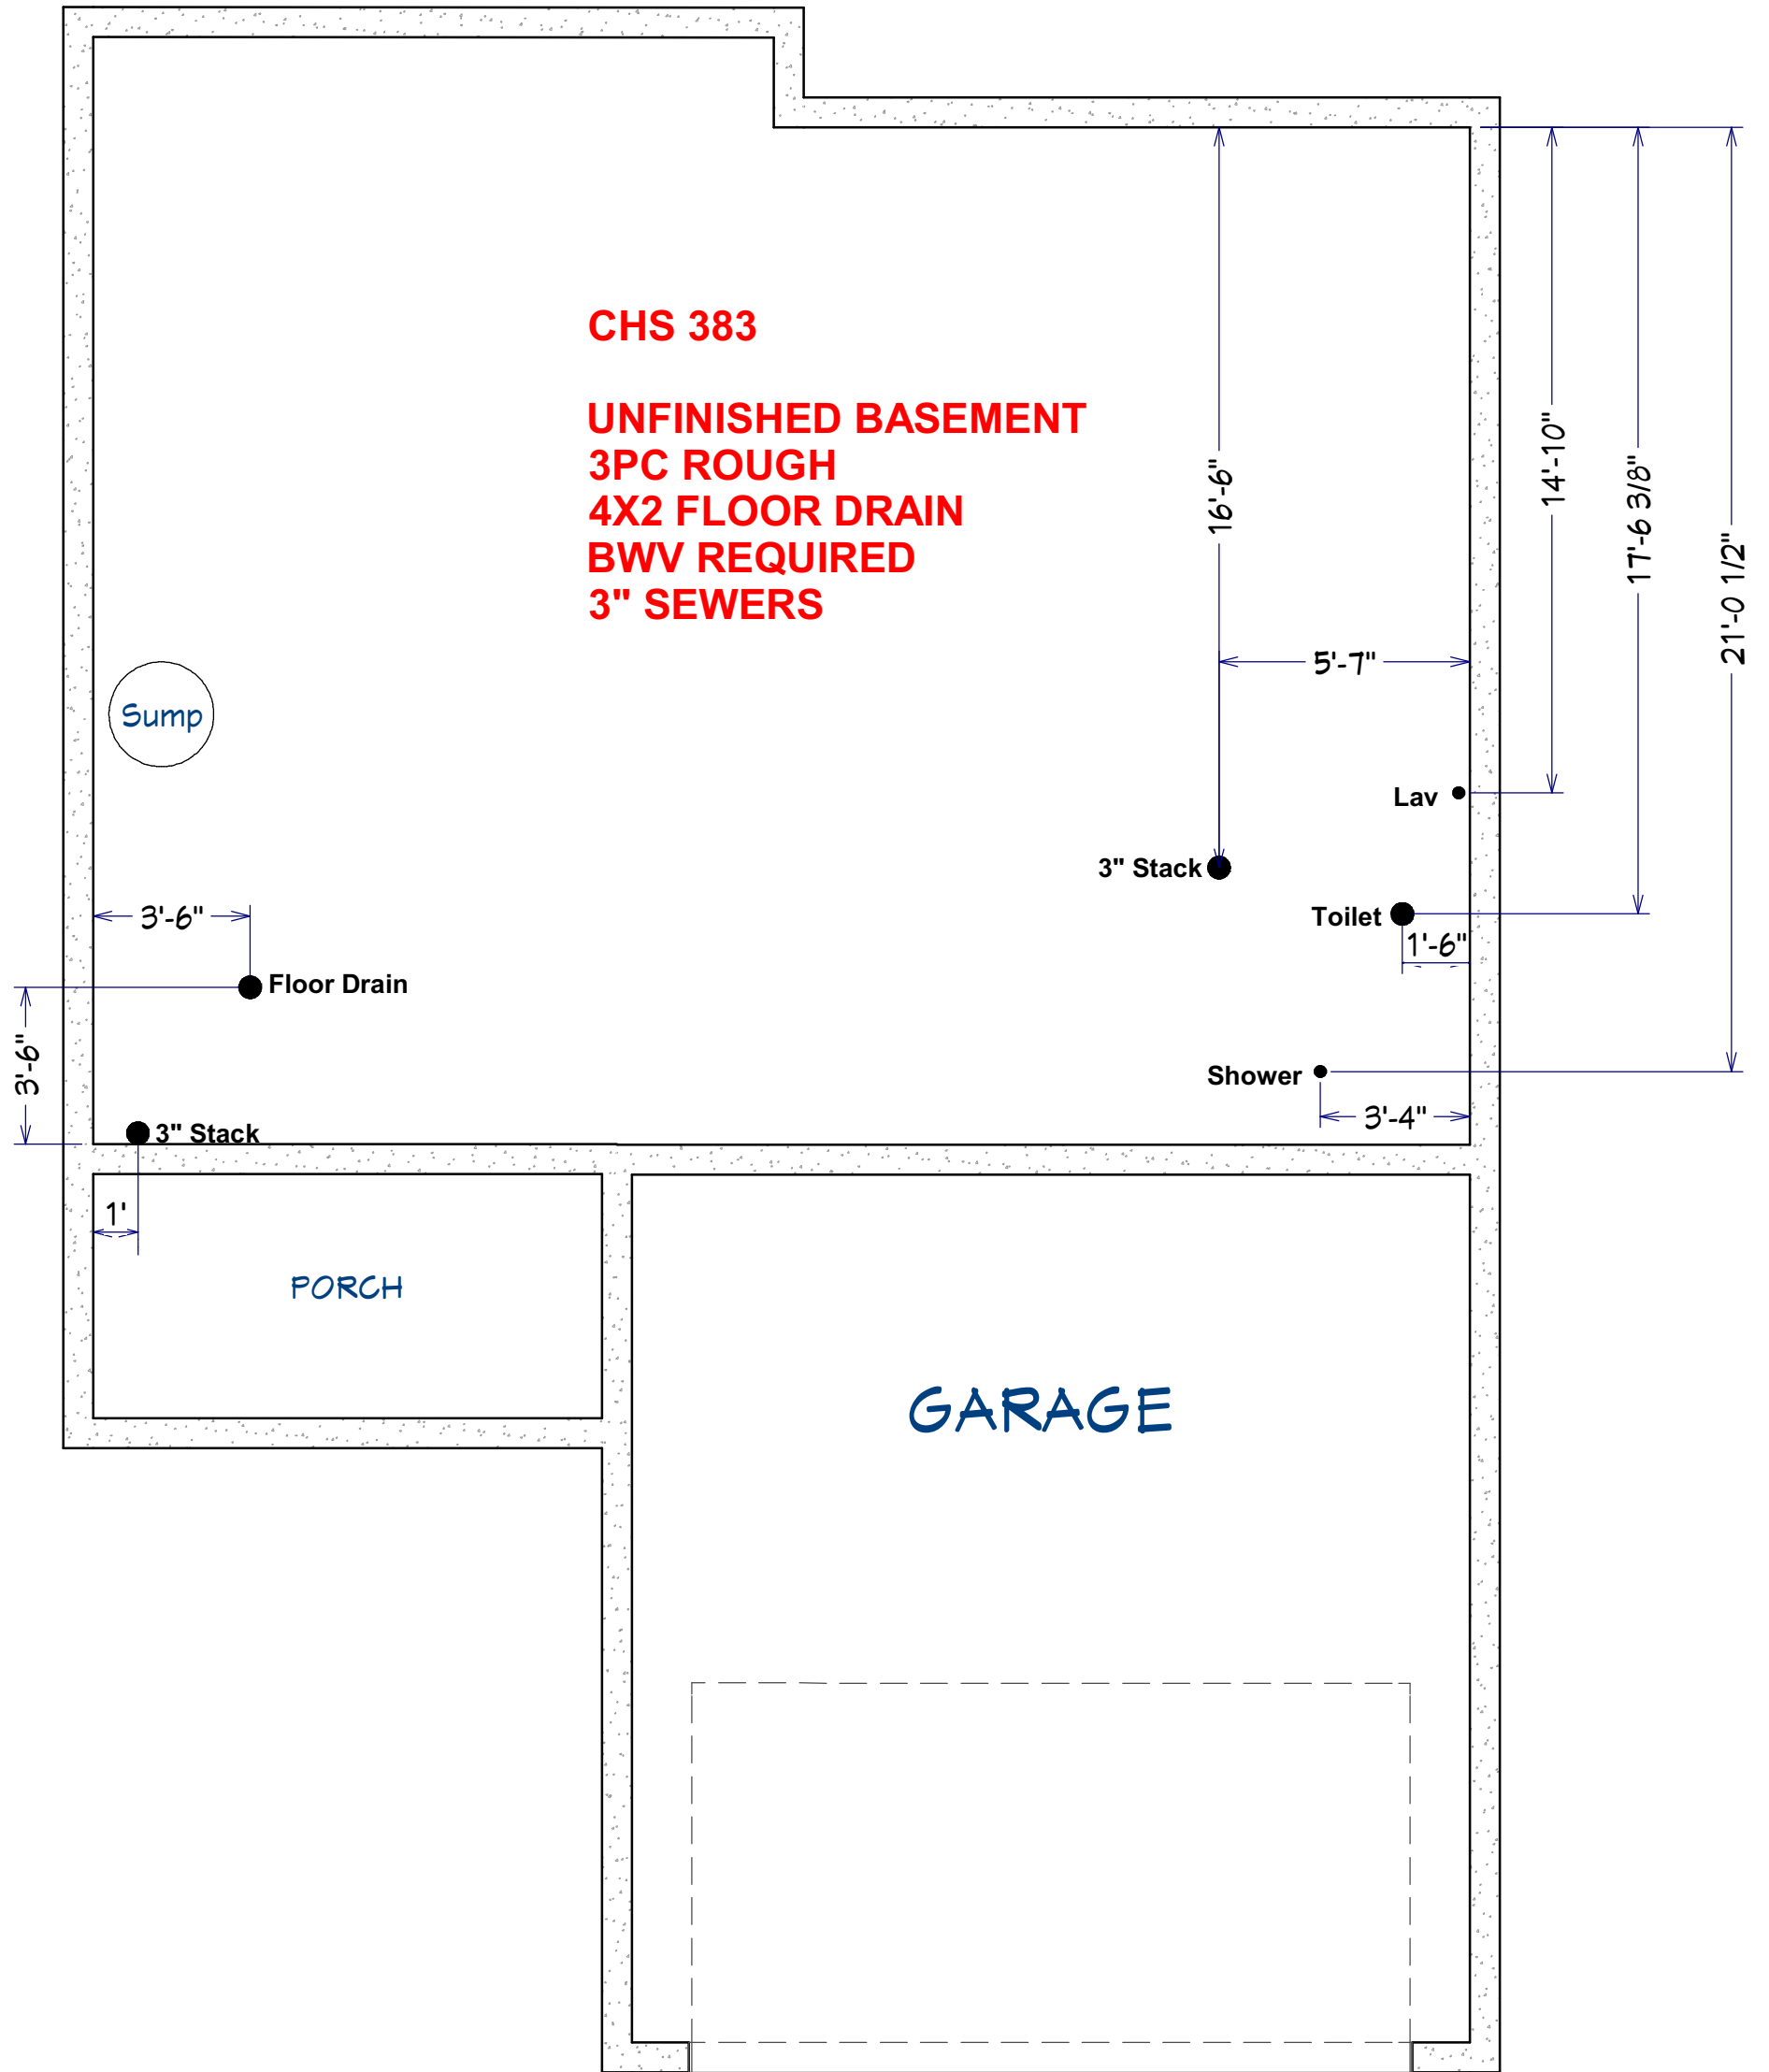

Sump

3'-6"

Floor Drain

3'-6"

3" Stack

1'

PORCH

GARAGE

16'-6"

5'-7"

14'-10"

17'-6 3/8"

21'-0 1/2"

Lav

3" Stack

Toilet

1'-6"

Shower

3'-4"