


CHX 412

**UNFINISHED BASEMENT
3PC ROUGH
WET BAR
3" SEWERS
4X2" FLOOR DRAIN
BACKWATER VALVES
REQUIRED**

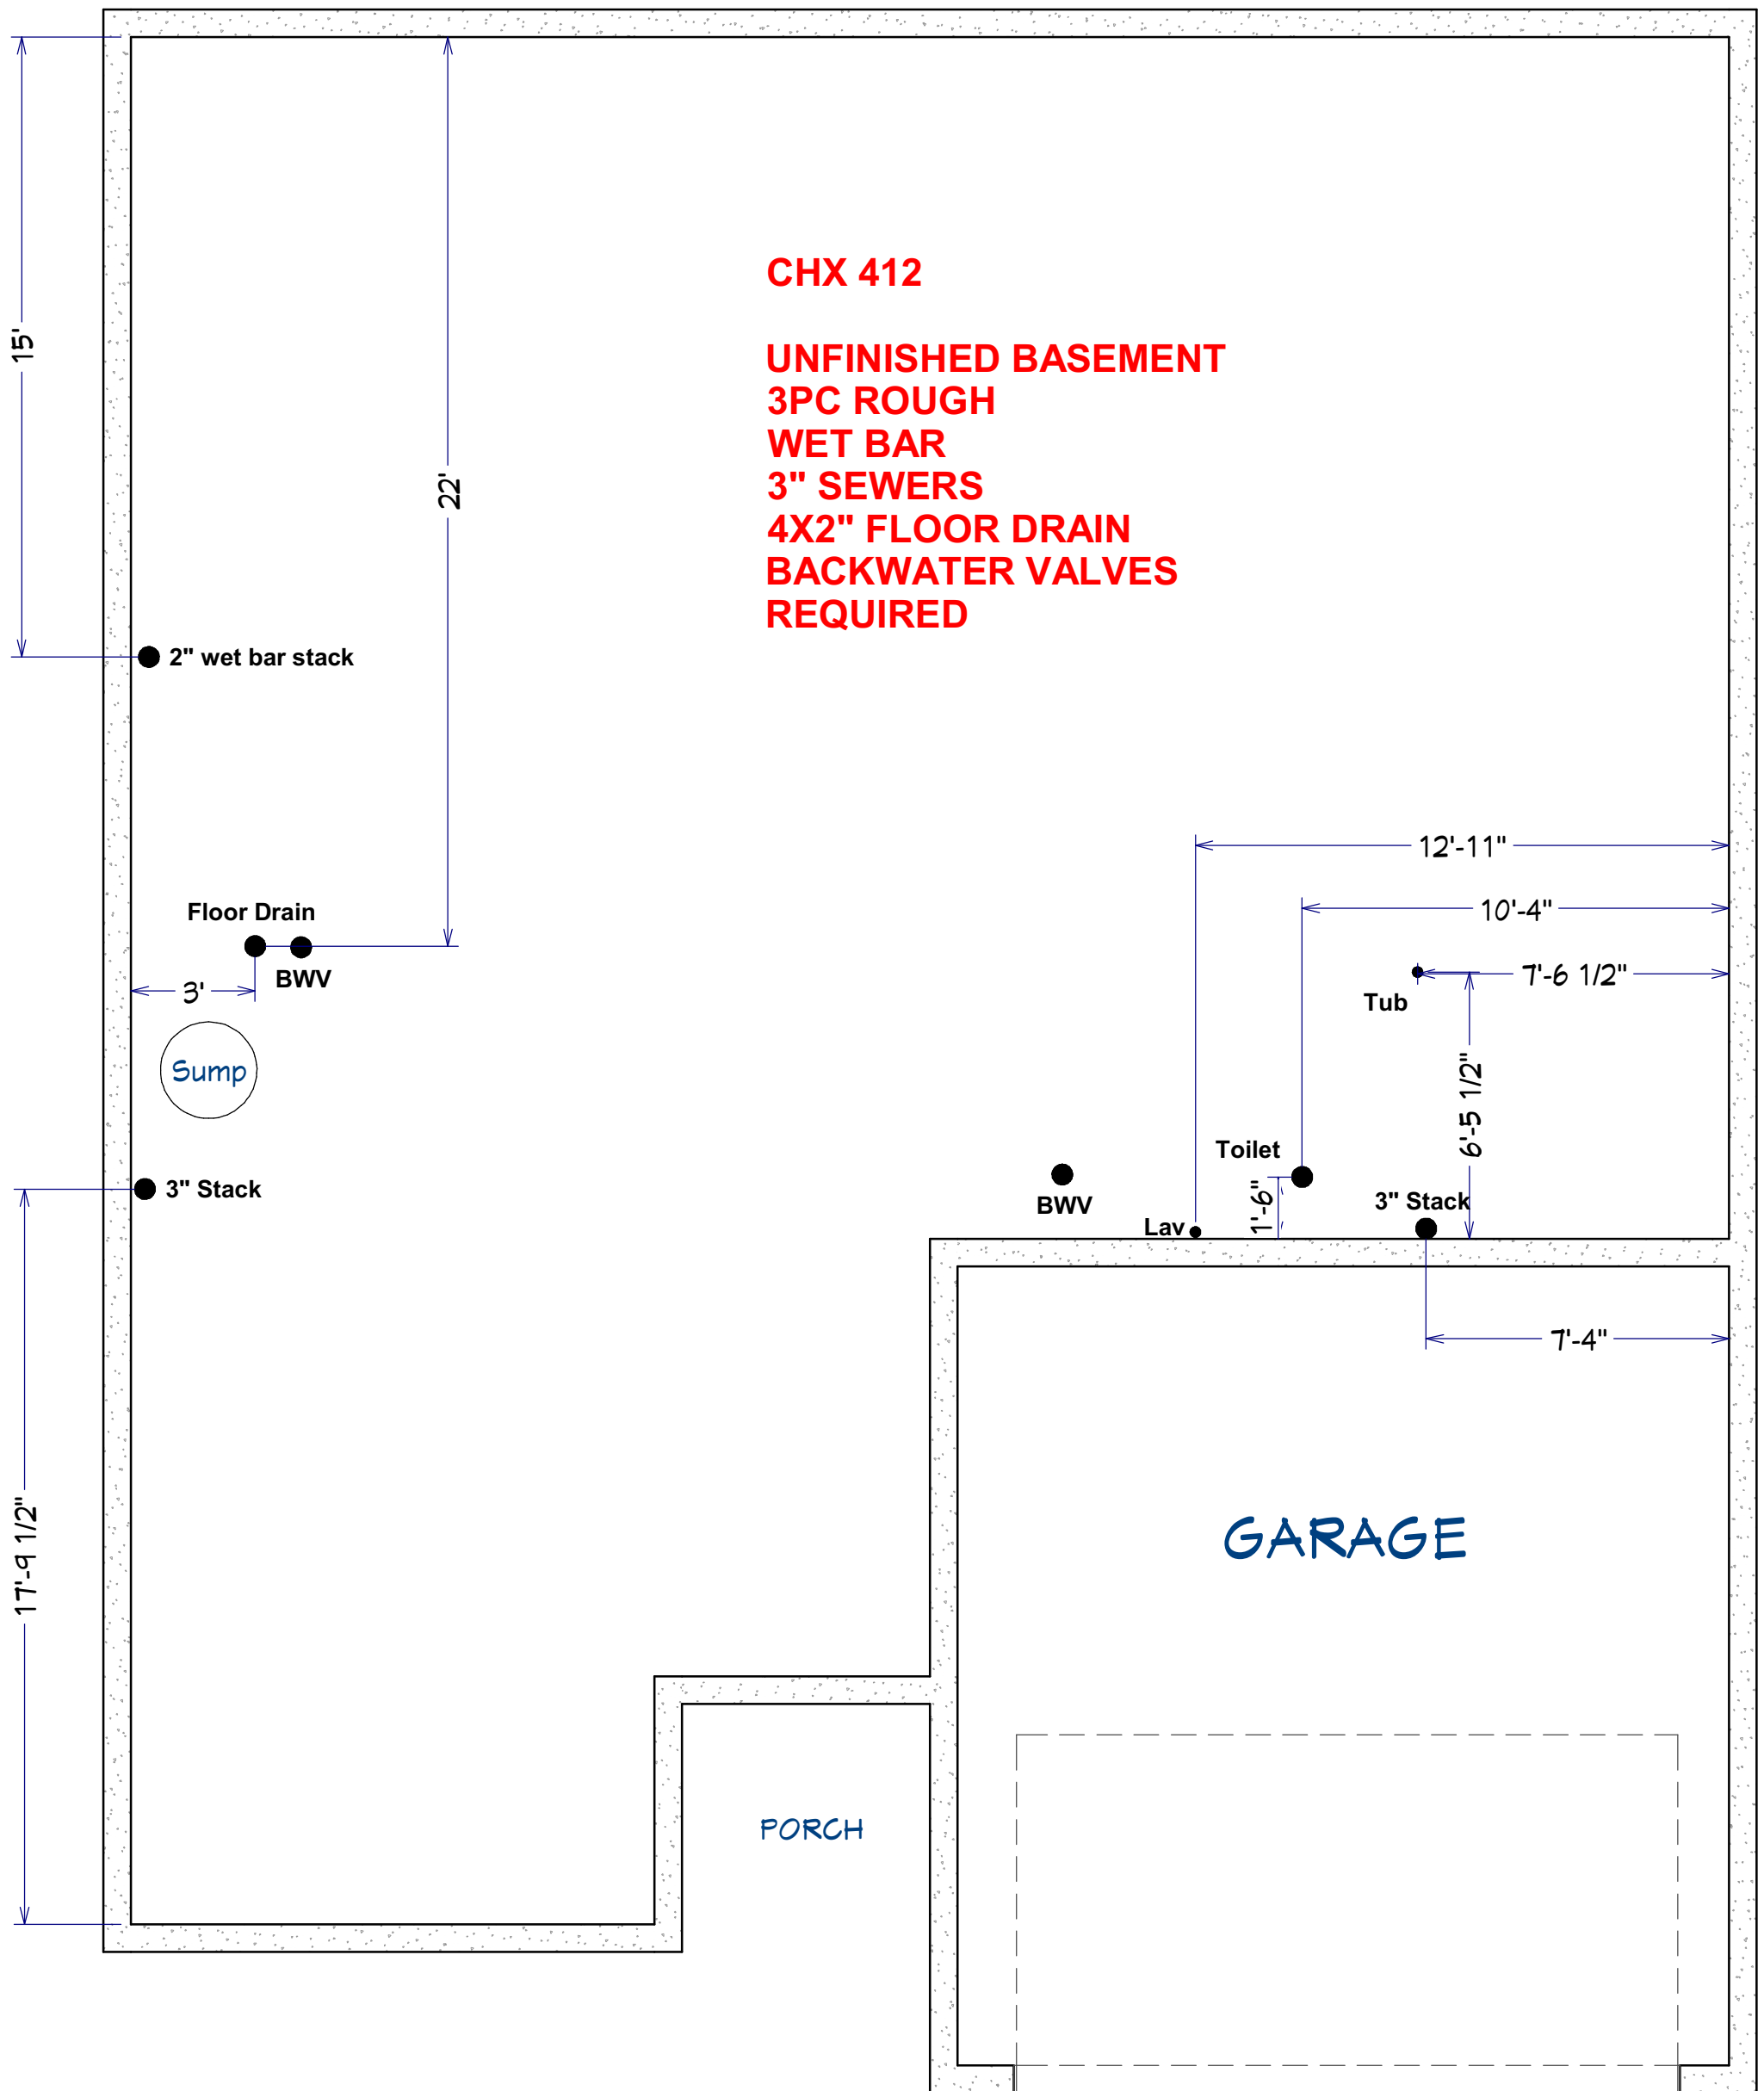

15'

22'

2" wet bar stack

Floor Drain

3'

BWV

Sump

3" Stack

12'-11"

10'-4"

7'-6 1/2"

Tub

Toilet

BWV

Lav.

1'-6"

3" Stack

6'-5 1/2"

7'-4"

GARAGE

17'-9 1/2"

PORCH