


ALL CR SLAB HOUSE TAKE SEWER OUT OPPOSITE SIDE OF WATER SERVICE !!

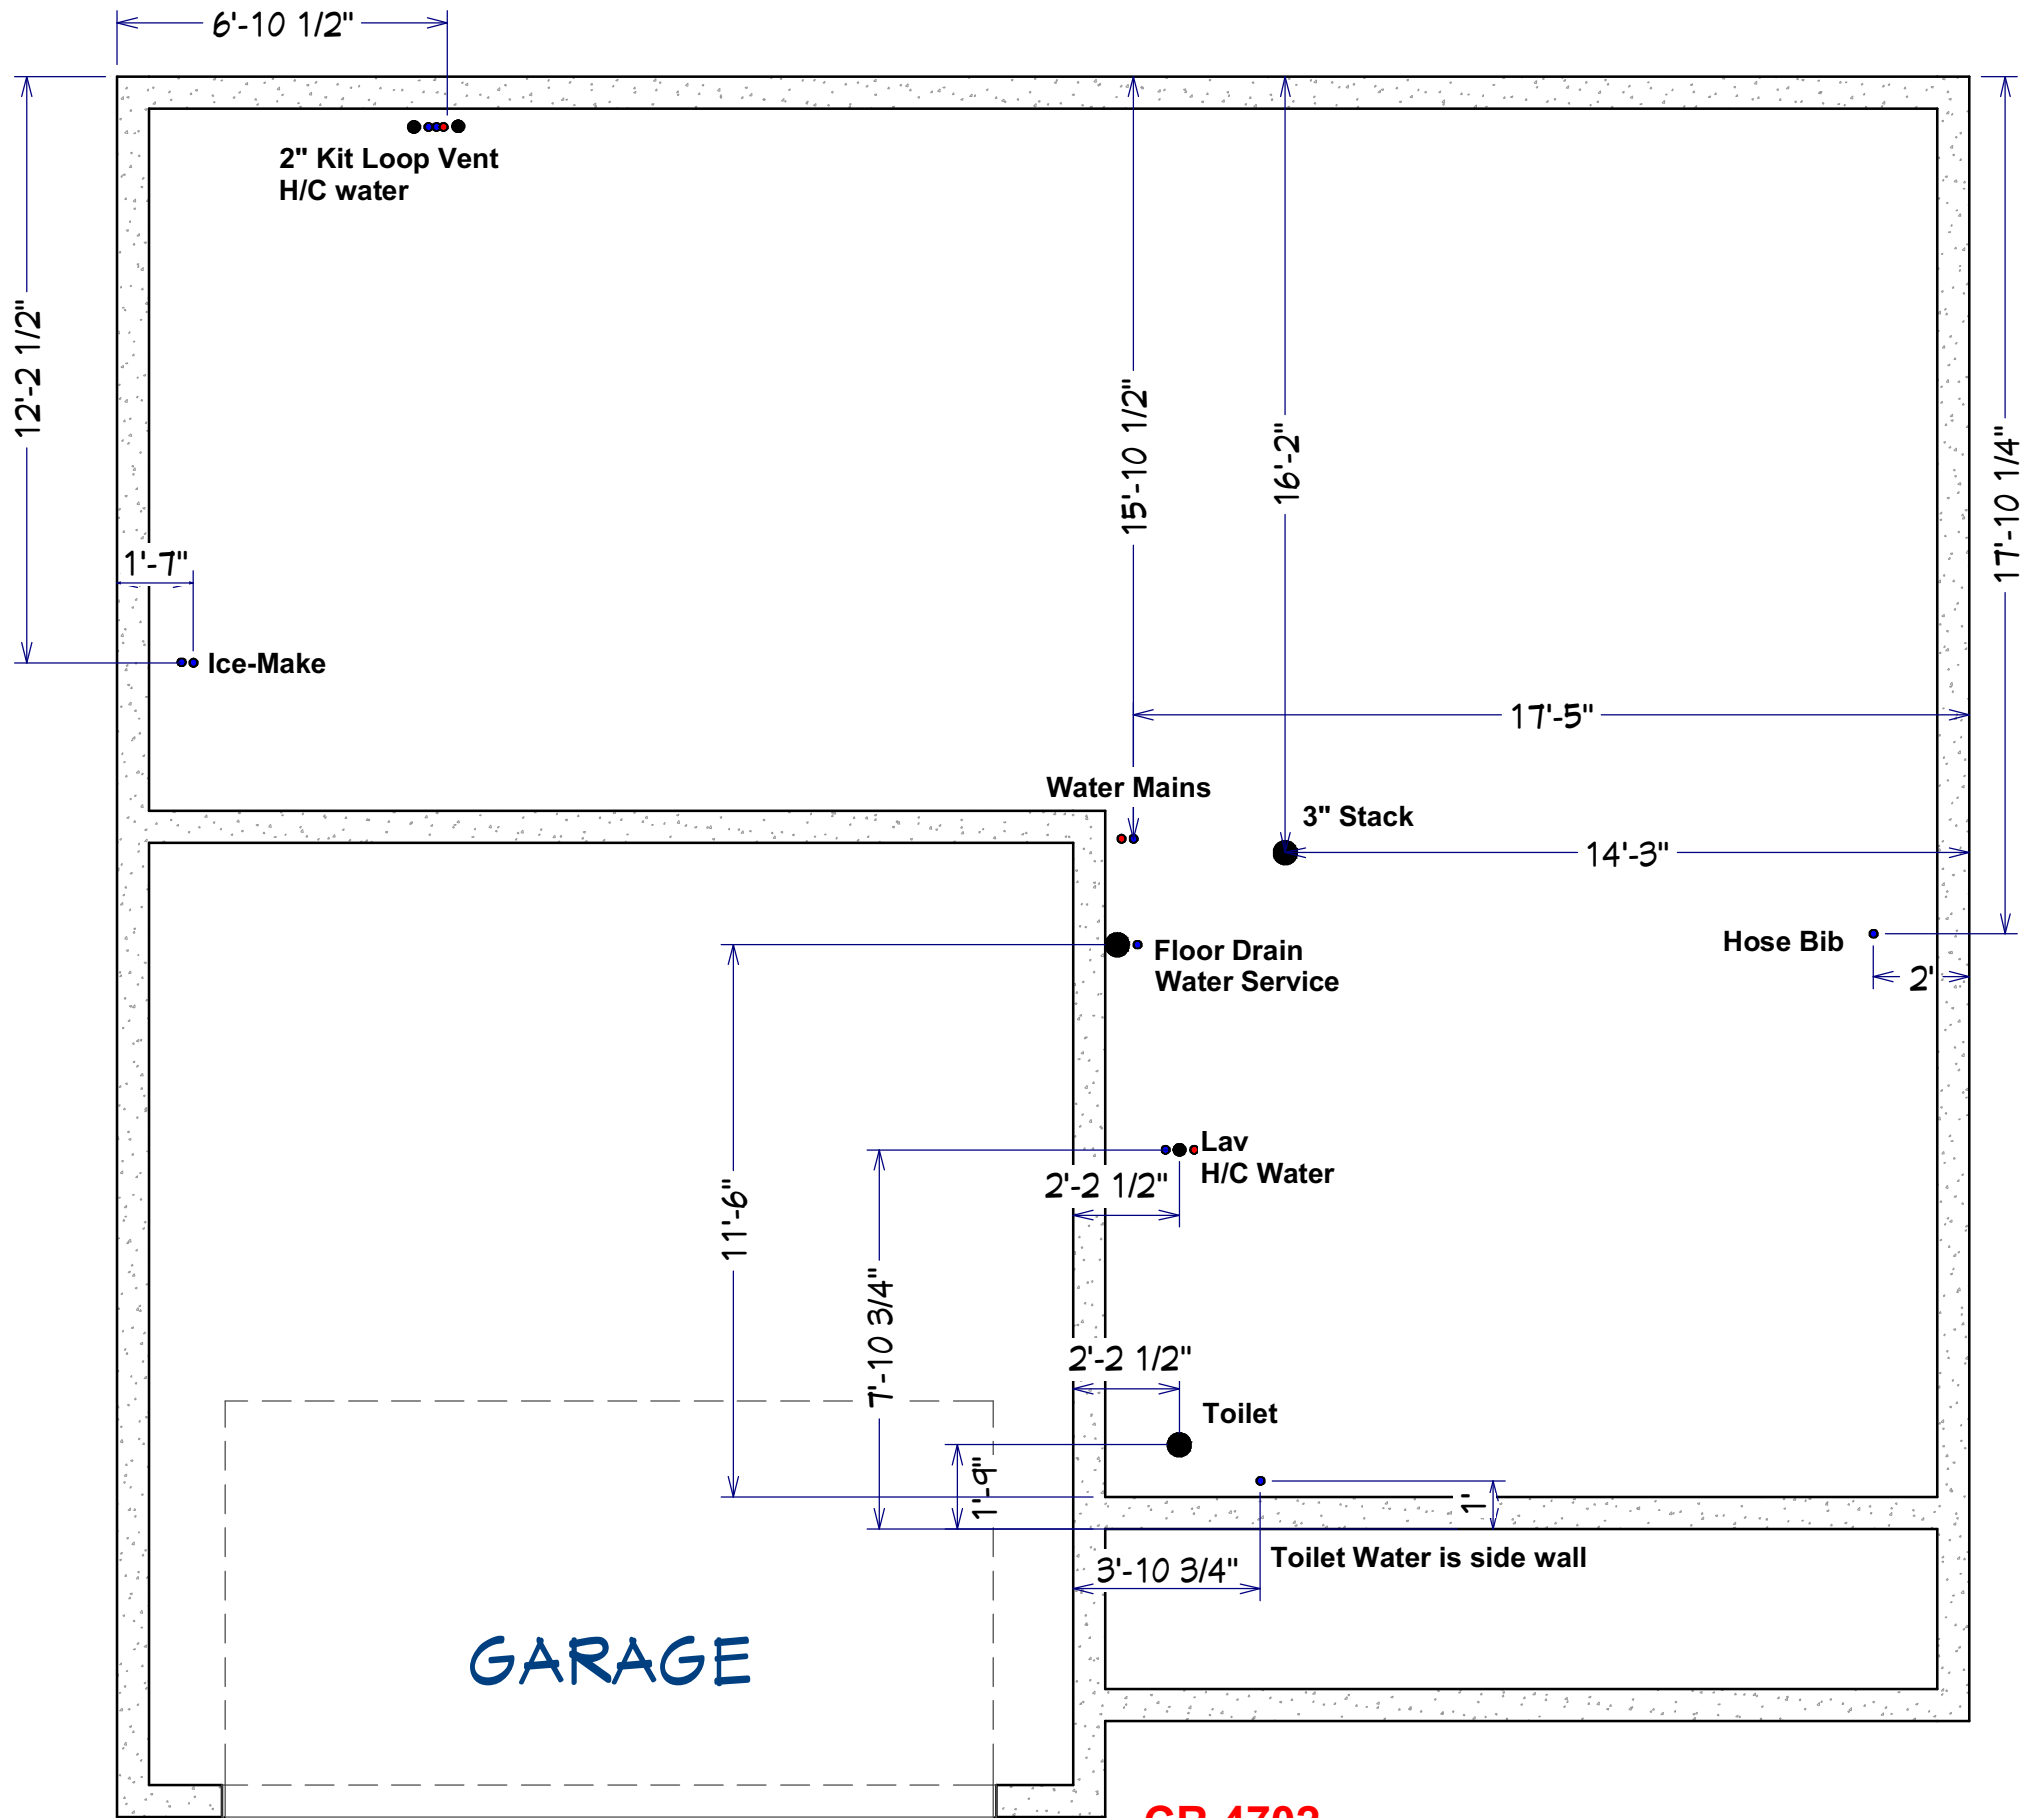

CR 4702

**3" SEWERS
4X2 REDUCER FOR FLOOR DRAIN**