


**S2 129**

**3PC ROUGH  
3" SEWERS  
BACKWATER VALVES  
REQUIRED**

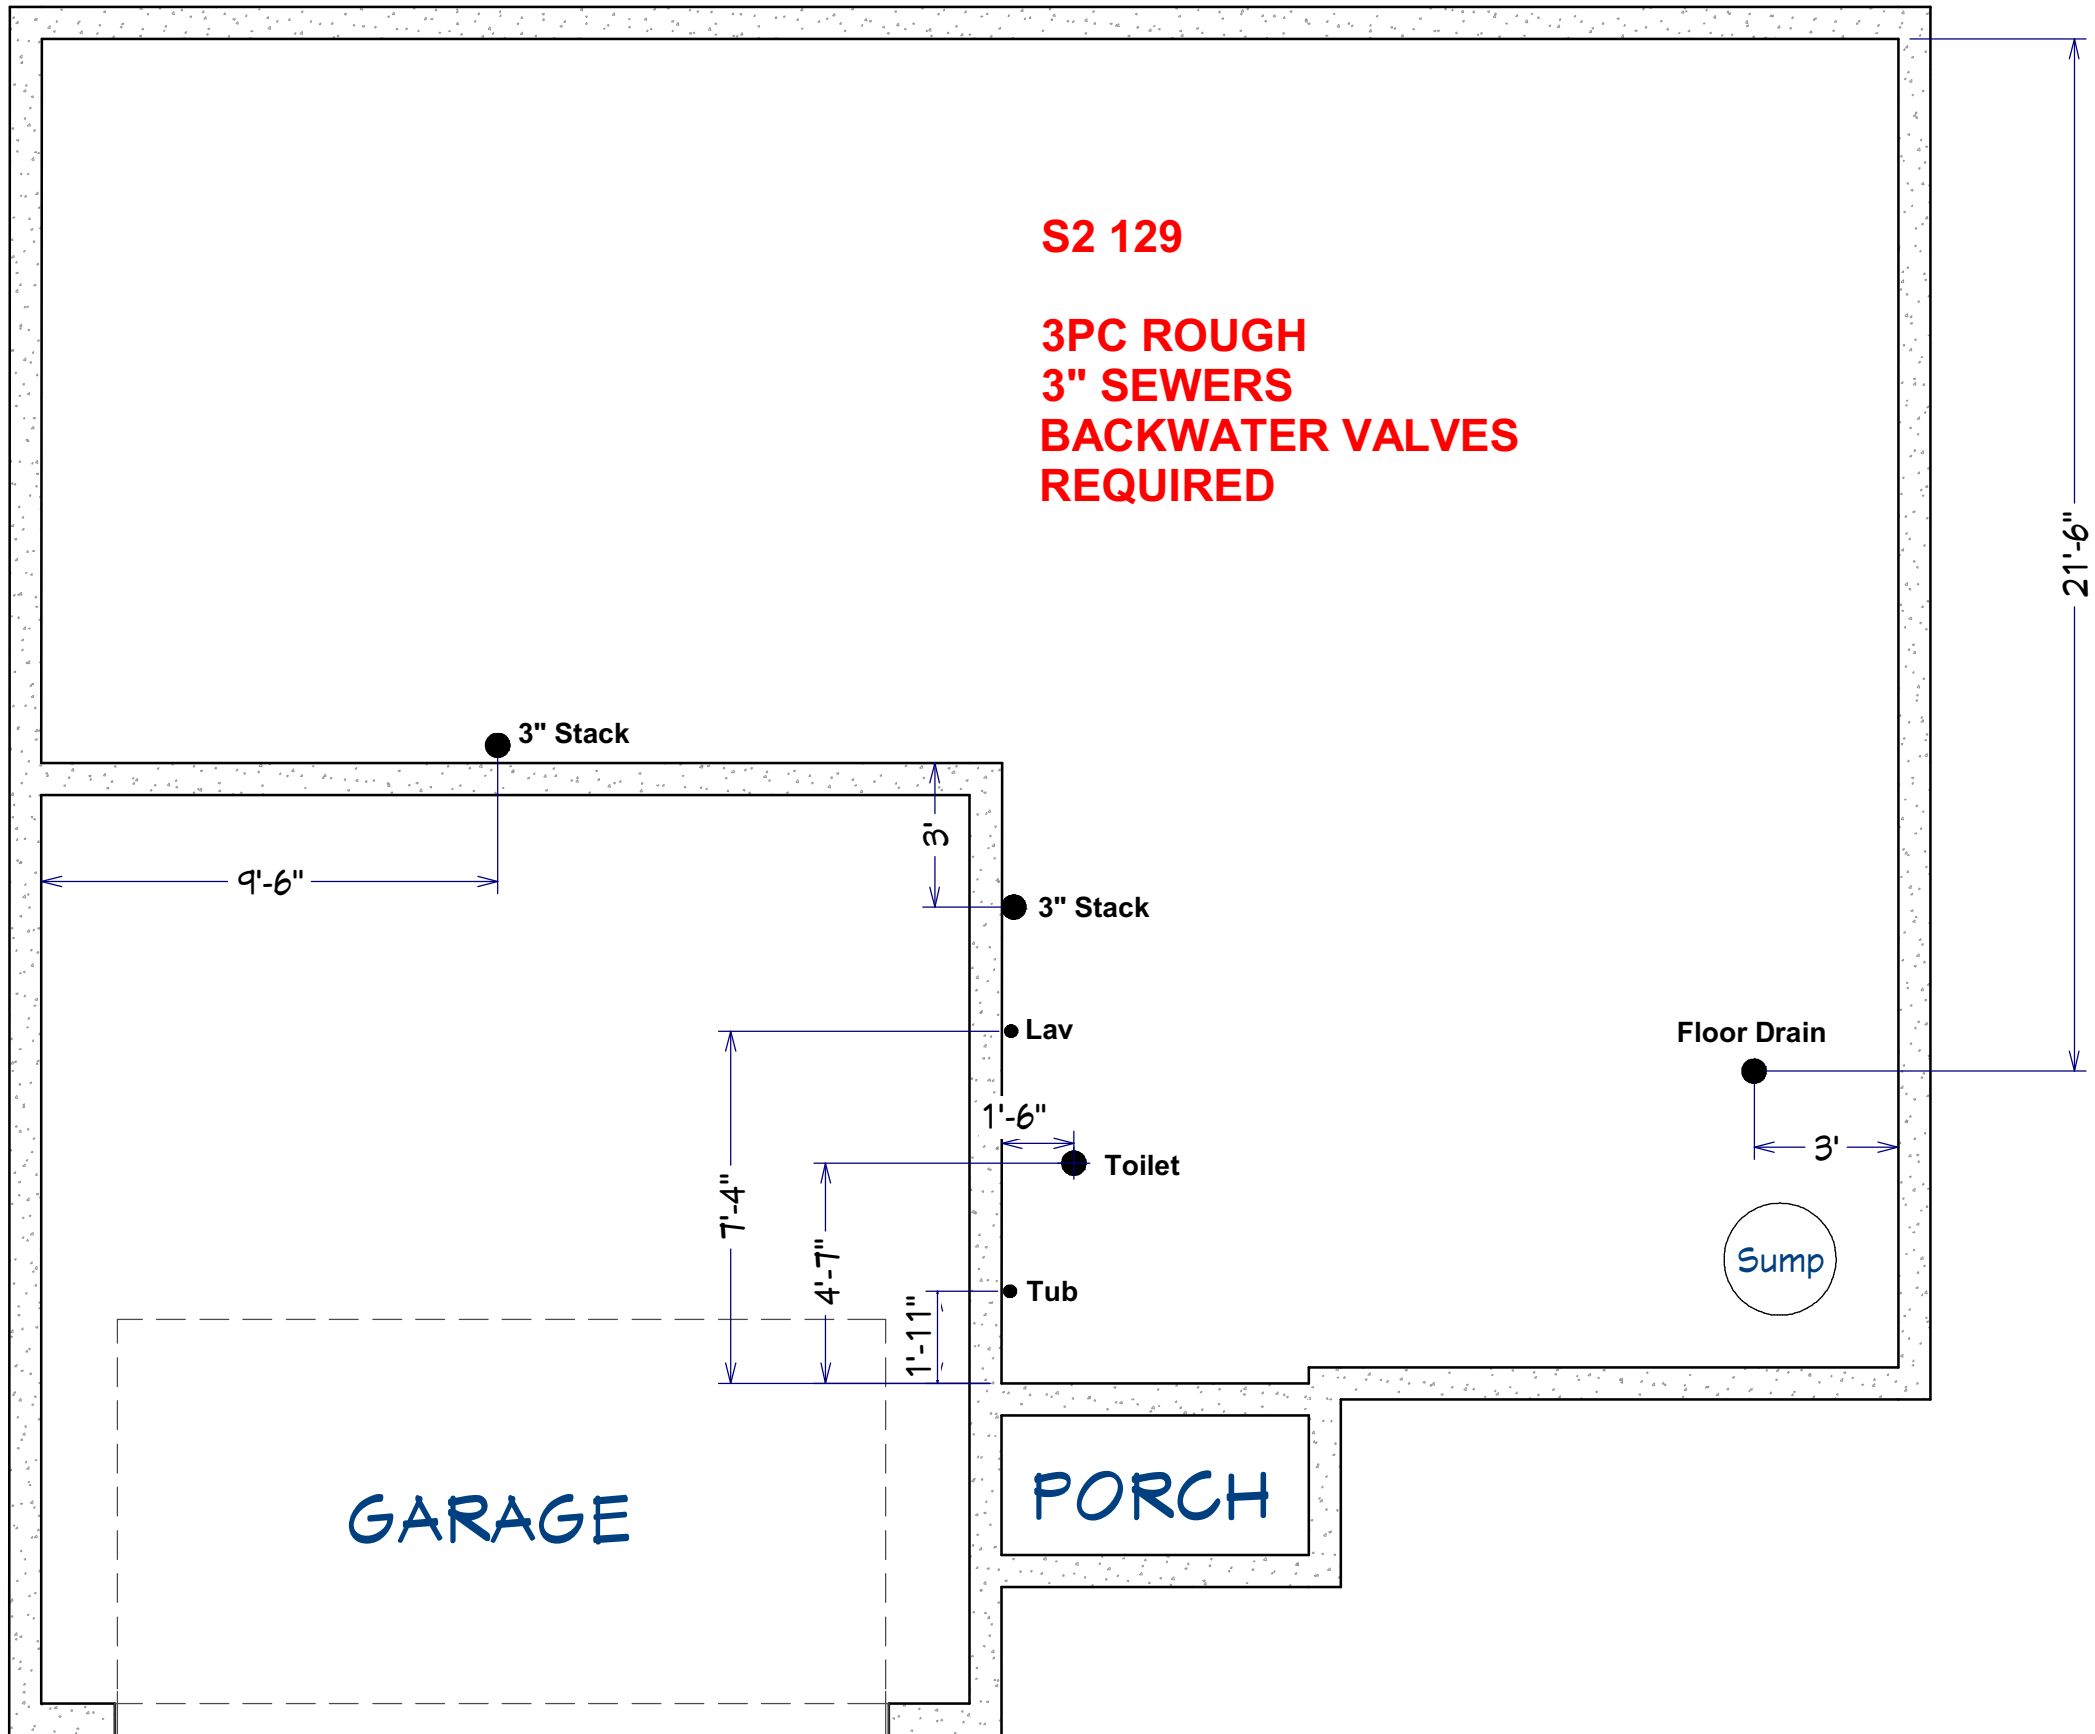

**GARAGE**

**PORCH**

Sump

Floor Drain

Toilet

Tub

Lav

3" Stack

3" Stack

21'-6"

9'-6"

3'

7'-4"

4'-7"

1'-11"

1'-6"

3'