


**NATE !**

**MAKE SURE SUMP INSTALLED  
ALL PVC LINES ASIDE OF ONE 2" RISER CAPPED OFF !!**

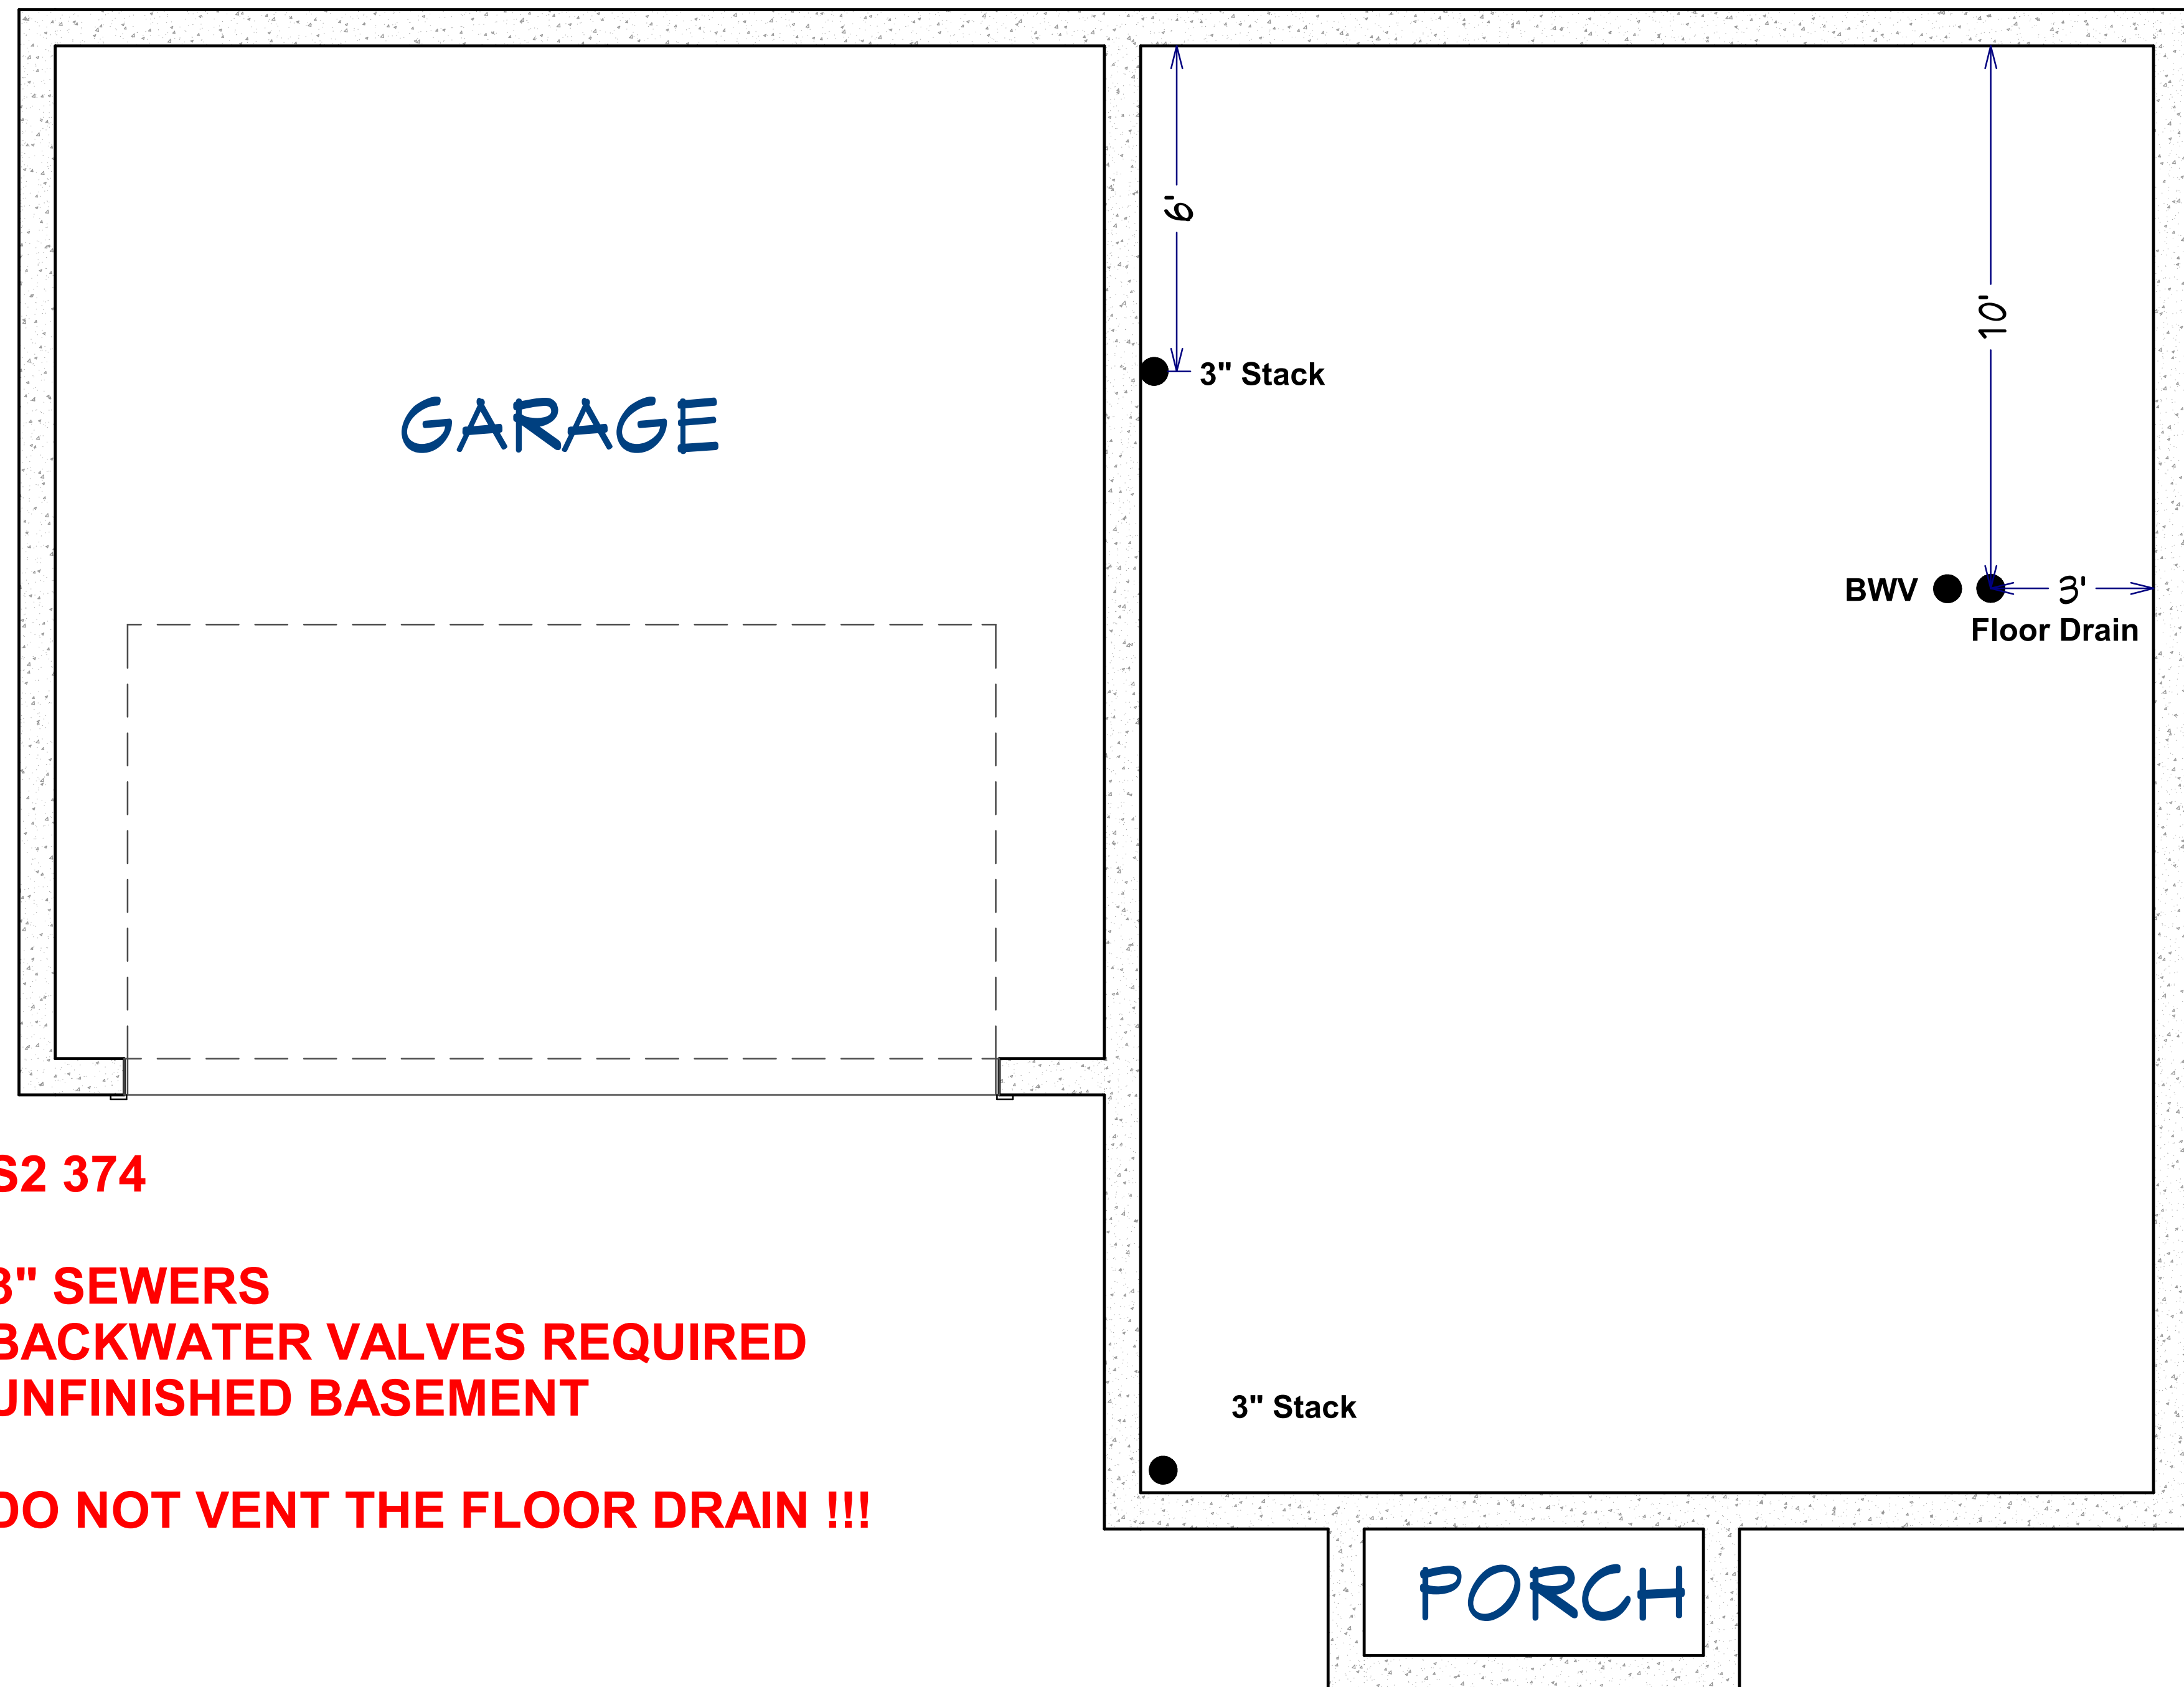

**S2 374**

**3" SEWERS  
BACKWATER VALVES REQUIRED  
UNFINISHED BASEMENT**

**DO NOT VENT THE FLOOR DRAIN !!!**