


**MAKE SURE SUMP INSTALLED  
ALL PVC LINES ASIDE OF ONE 2" RISER CAPPED OFF !!**

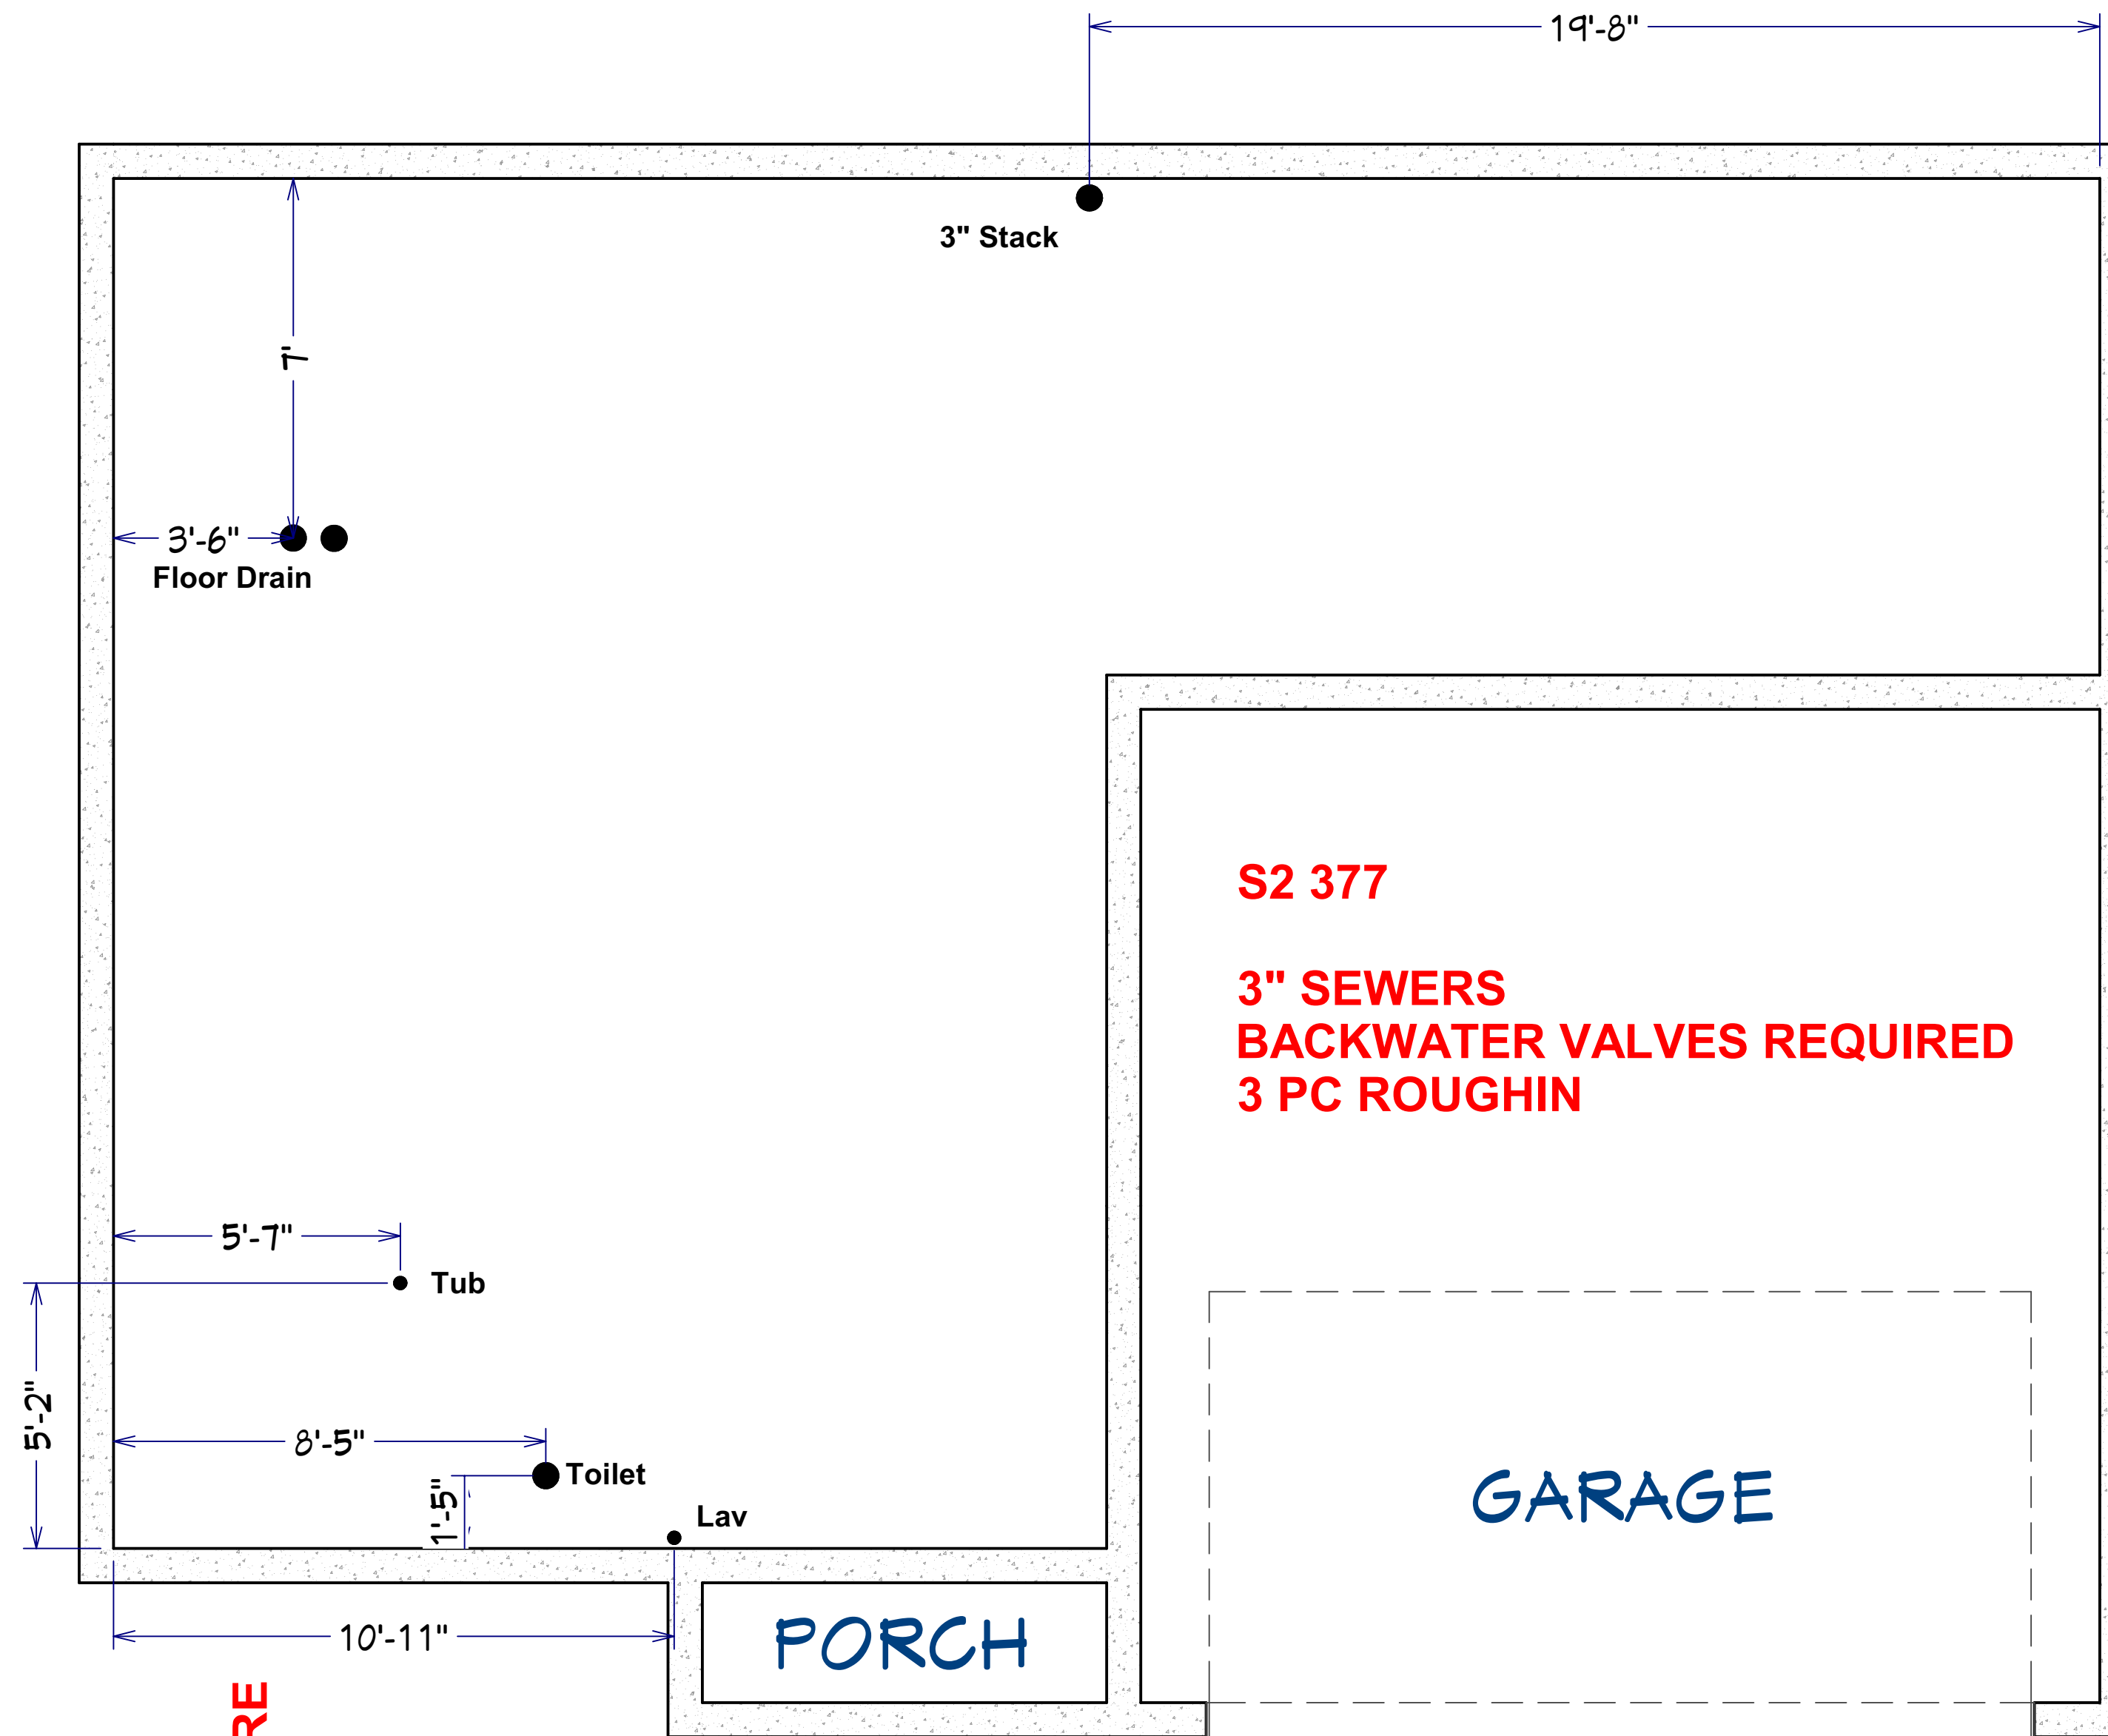

**SEWER SLEEVE HERE**