


**MAKE SURE SUMP INSTALLED**  
**ALL PVC LINES ASIDE OF ONE 2" RISER CAPPED OFF !!**

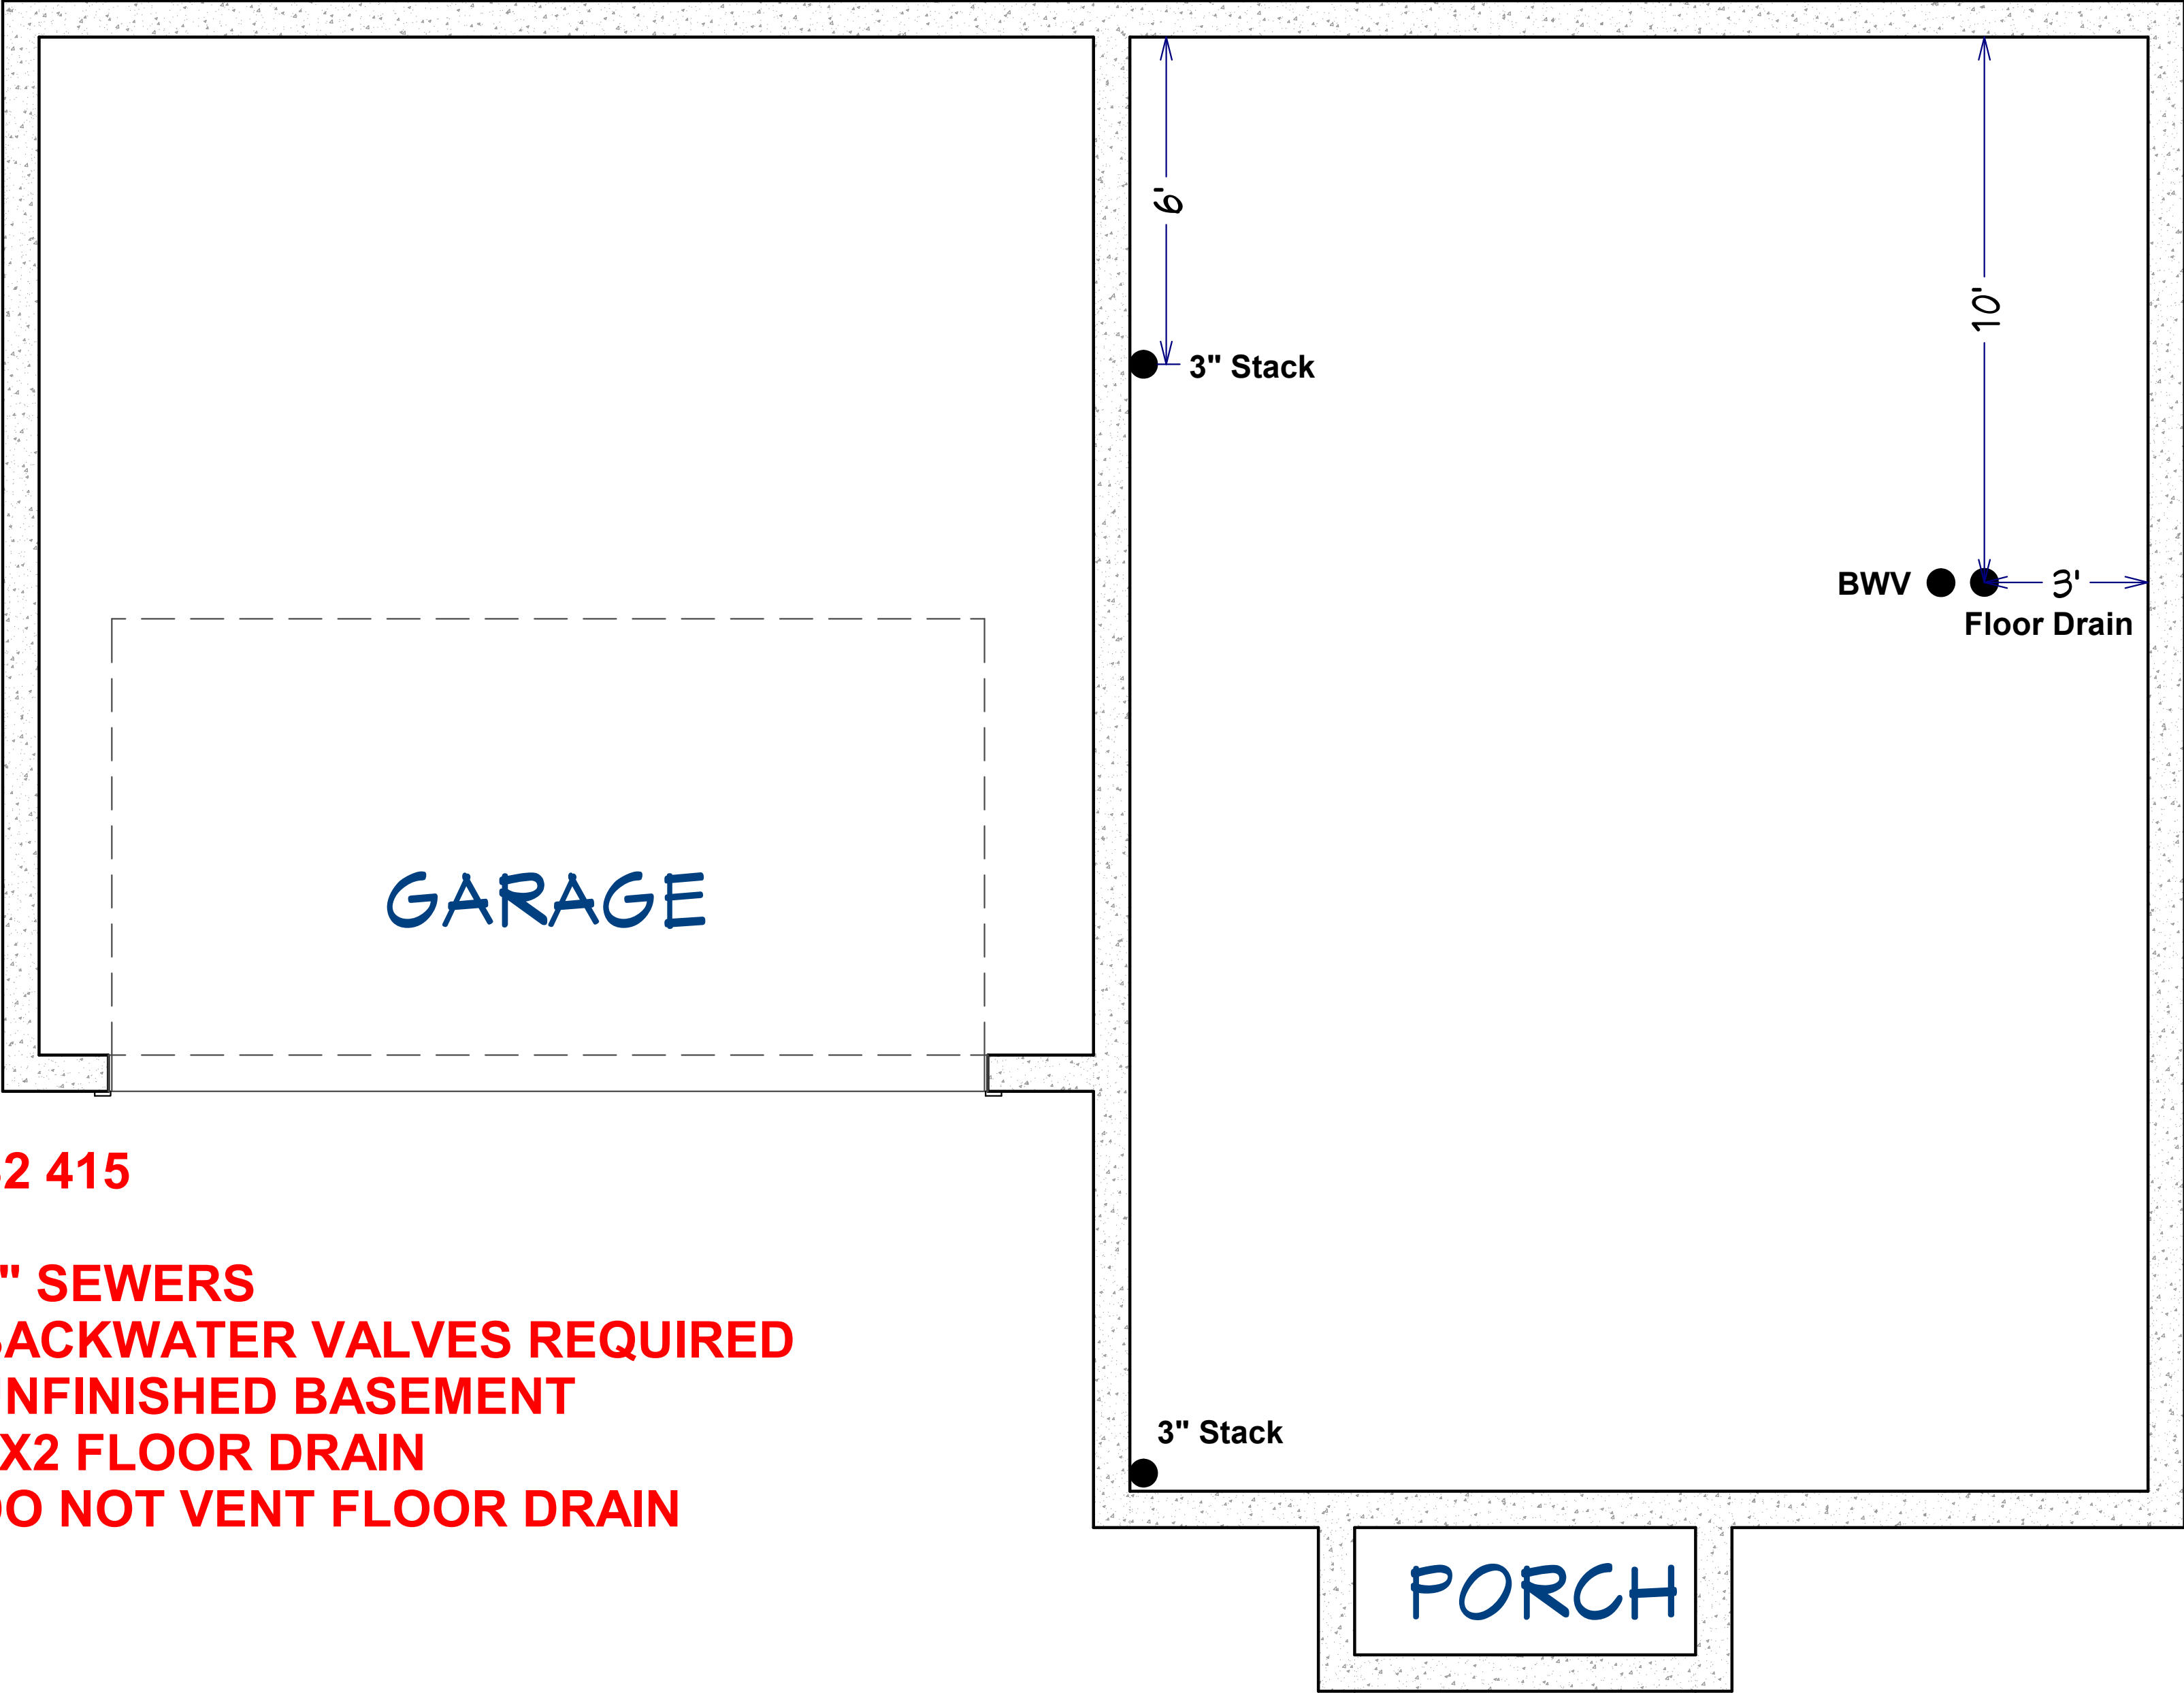

**S2 415**  
**3" SEWERS**  
**BACKWATER VALVES REQUIRED**  
**UNFINISHED BASEMENT**  
**4X2 FLOOR DRAIN**  
**DO NOT VENT FLOOR DRAIN**