


**NATE !**

**MAKE SURE SUMP INSTALLED**

**ALL PVC LINES ASIDE OF ONE 2" RISER CAPPED OFF !!**

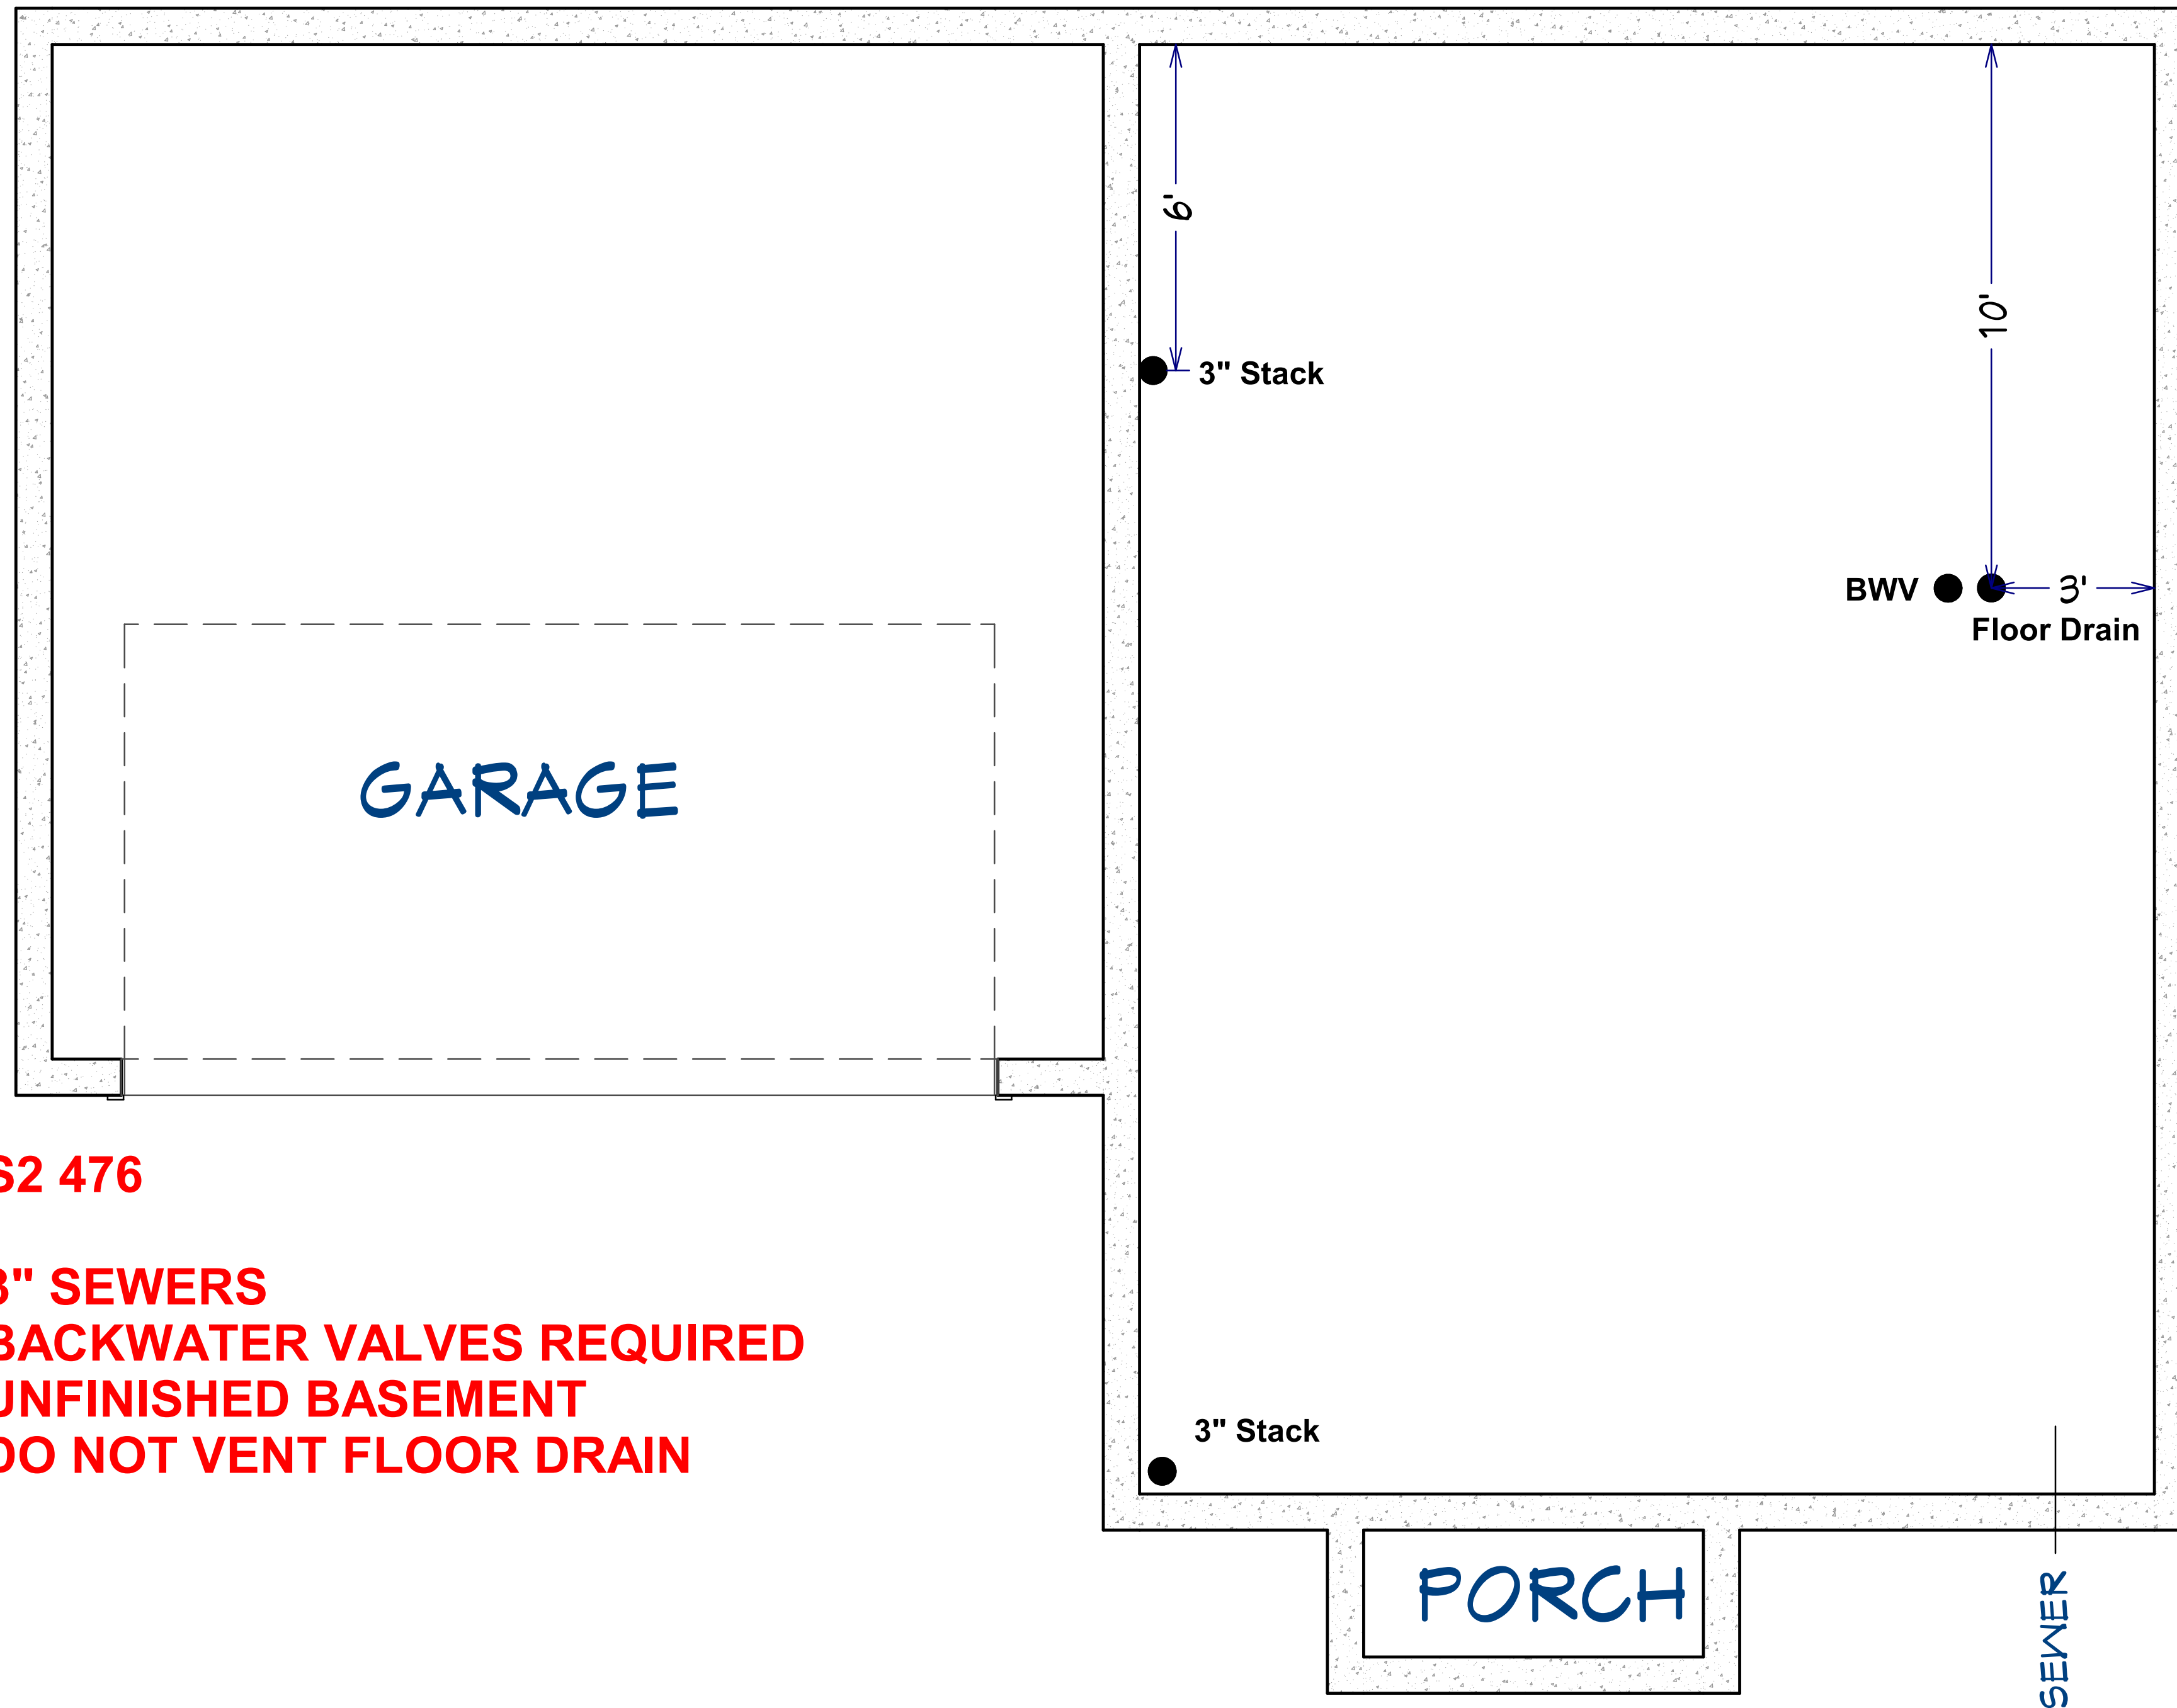

**S2 476**

**3" SEWERS  
BACKWATER VALVES REQUIRED  
UNFINISHED BASEMENT  
DO NOT VENT FLOOR DRAIN**