


NATE !

**MAKE SURE SUMP INSTALLED
ALL PVC LINES ASIDE OF ONE 2" RISER CAPPED OFF
!!**

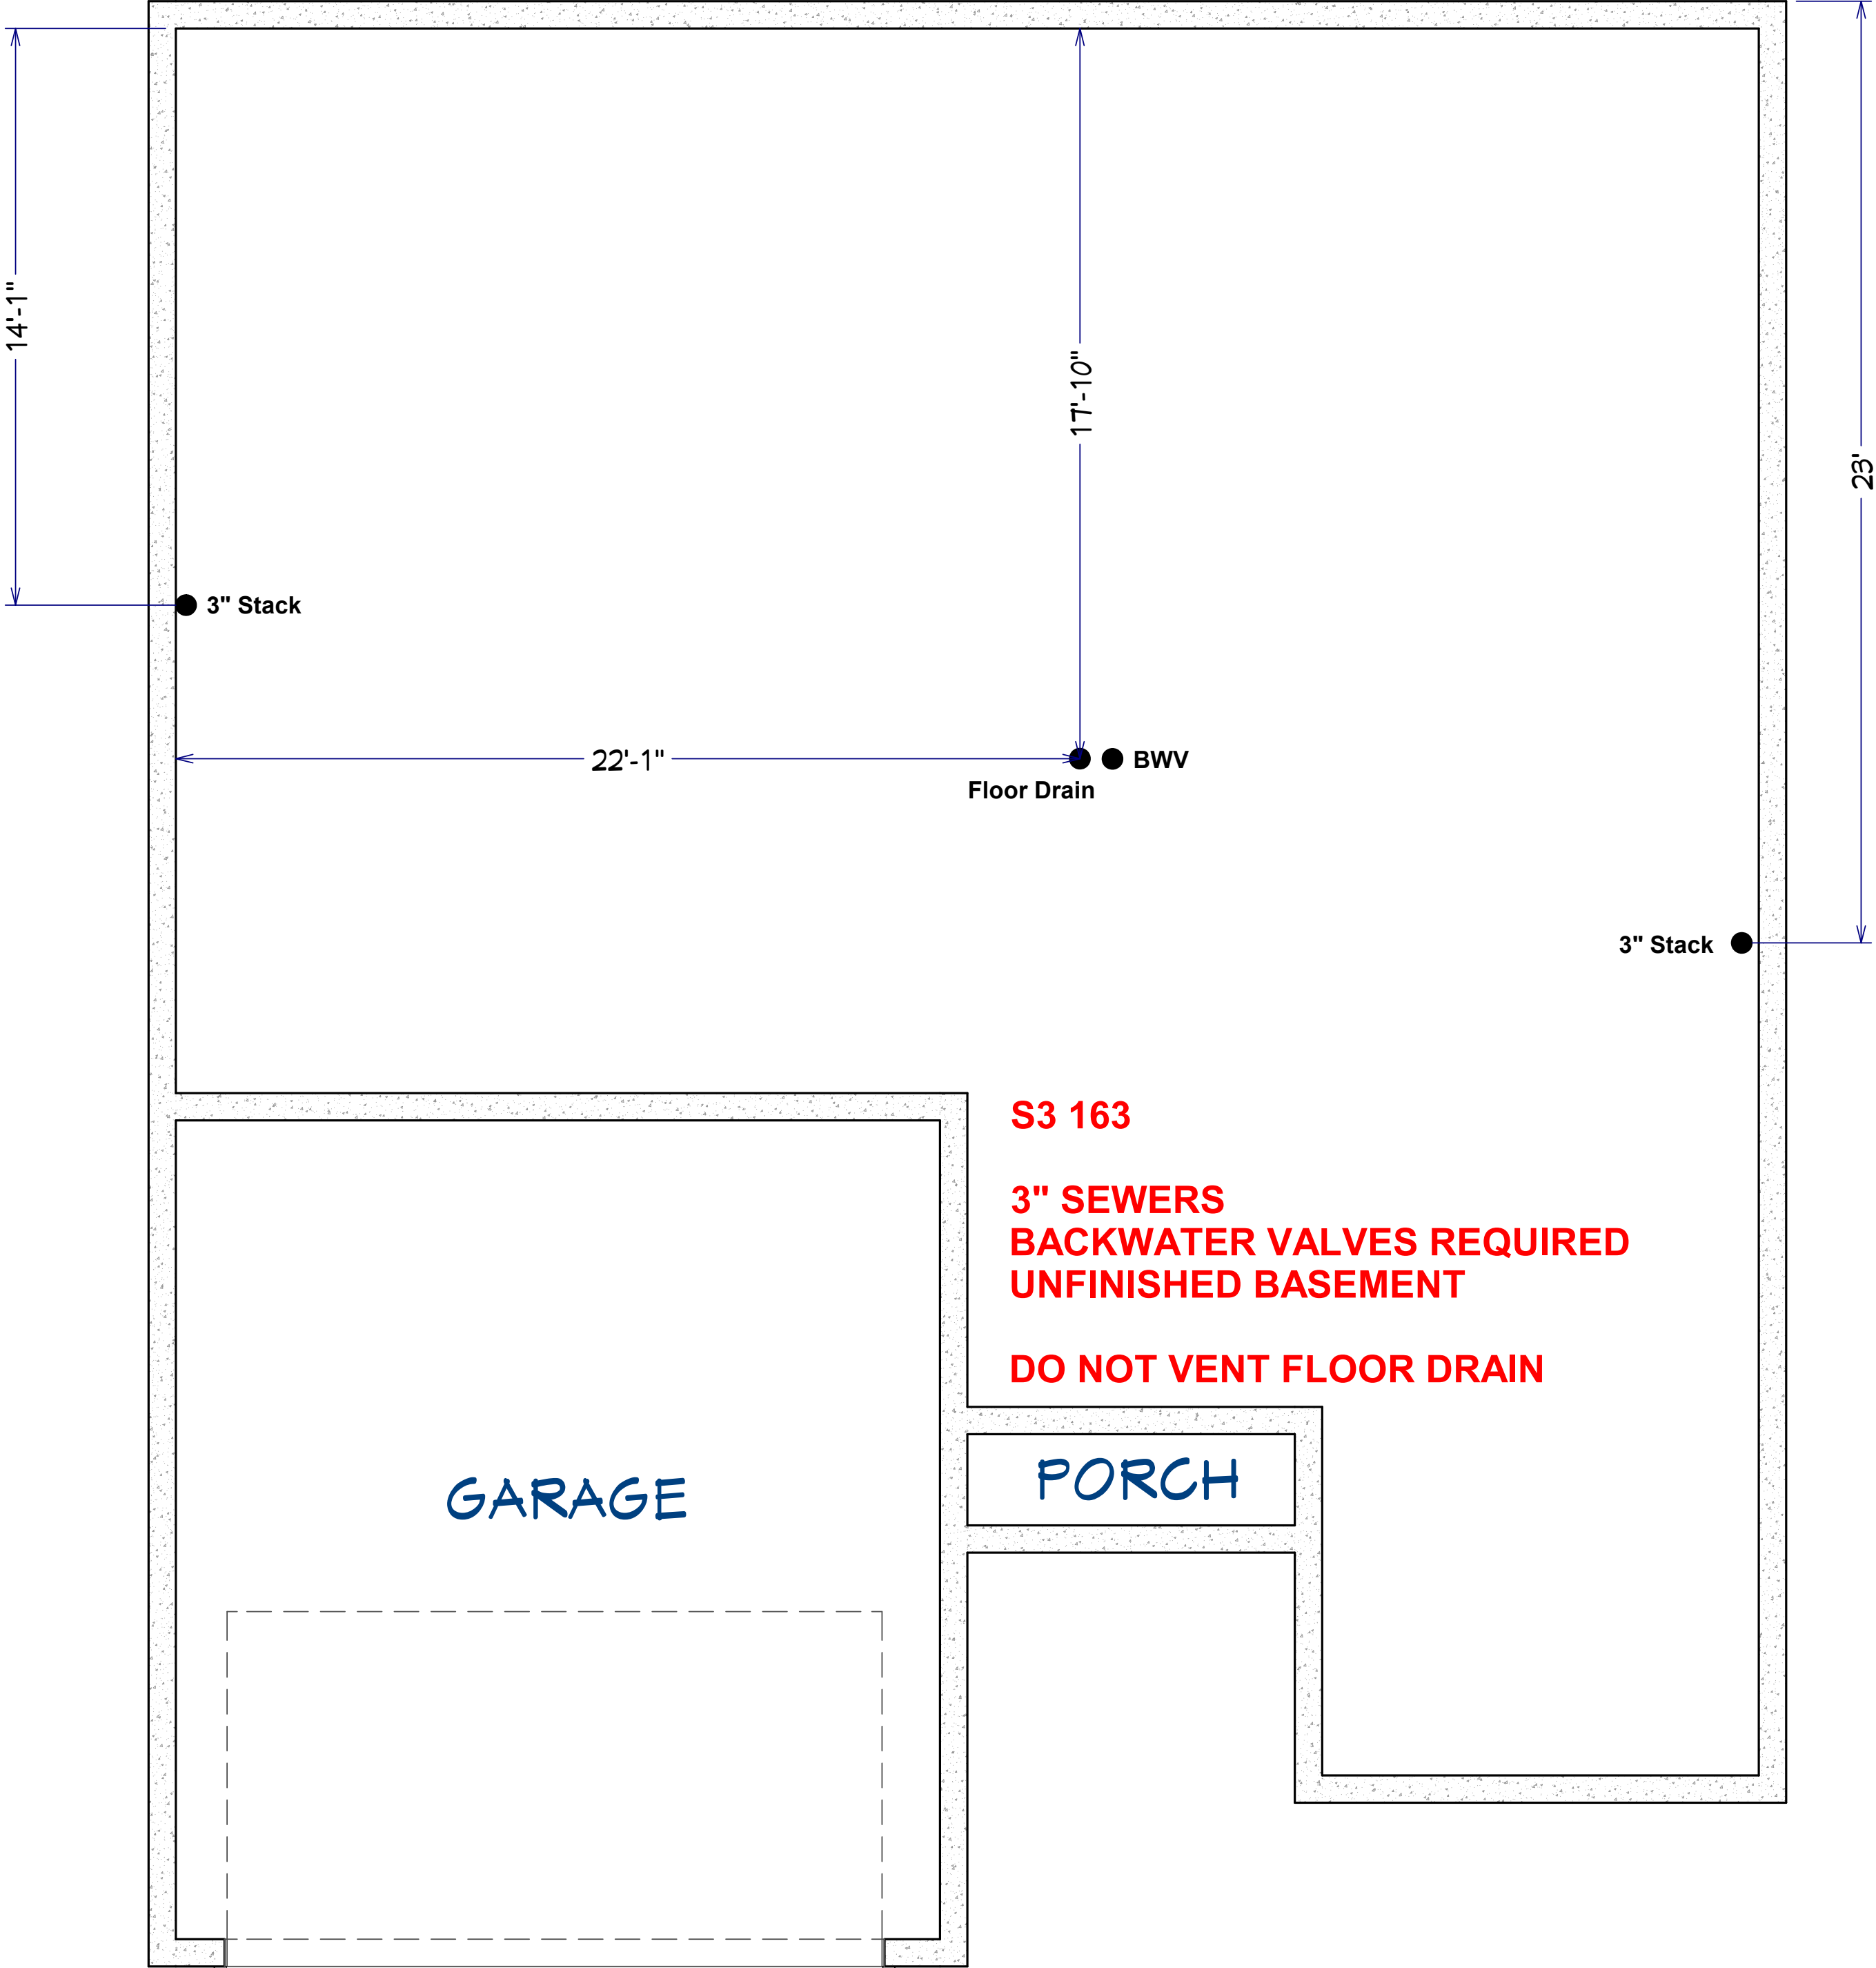

S3 163
3" SEWERS
BACKWATER VALVES REQUIRED
UNFINISHED BASEMENT
DO NOT VENT FLOOR DRAIN

GARAGE

PORCH