
NATE !

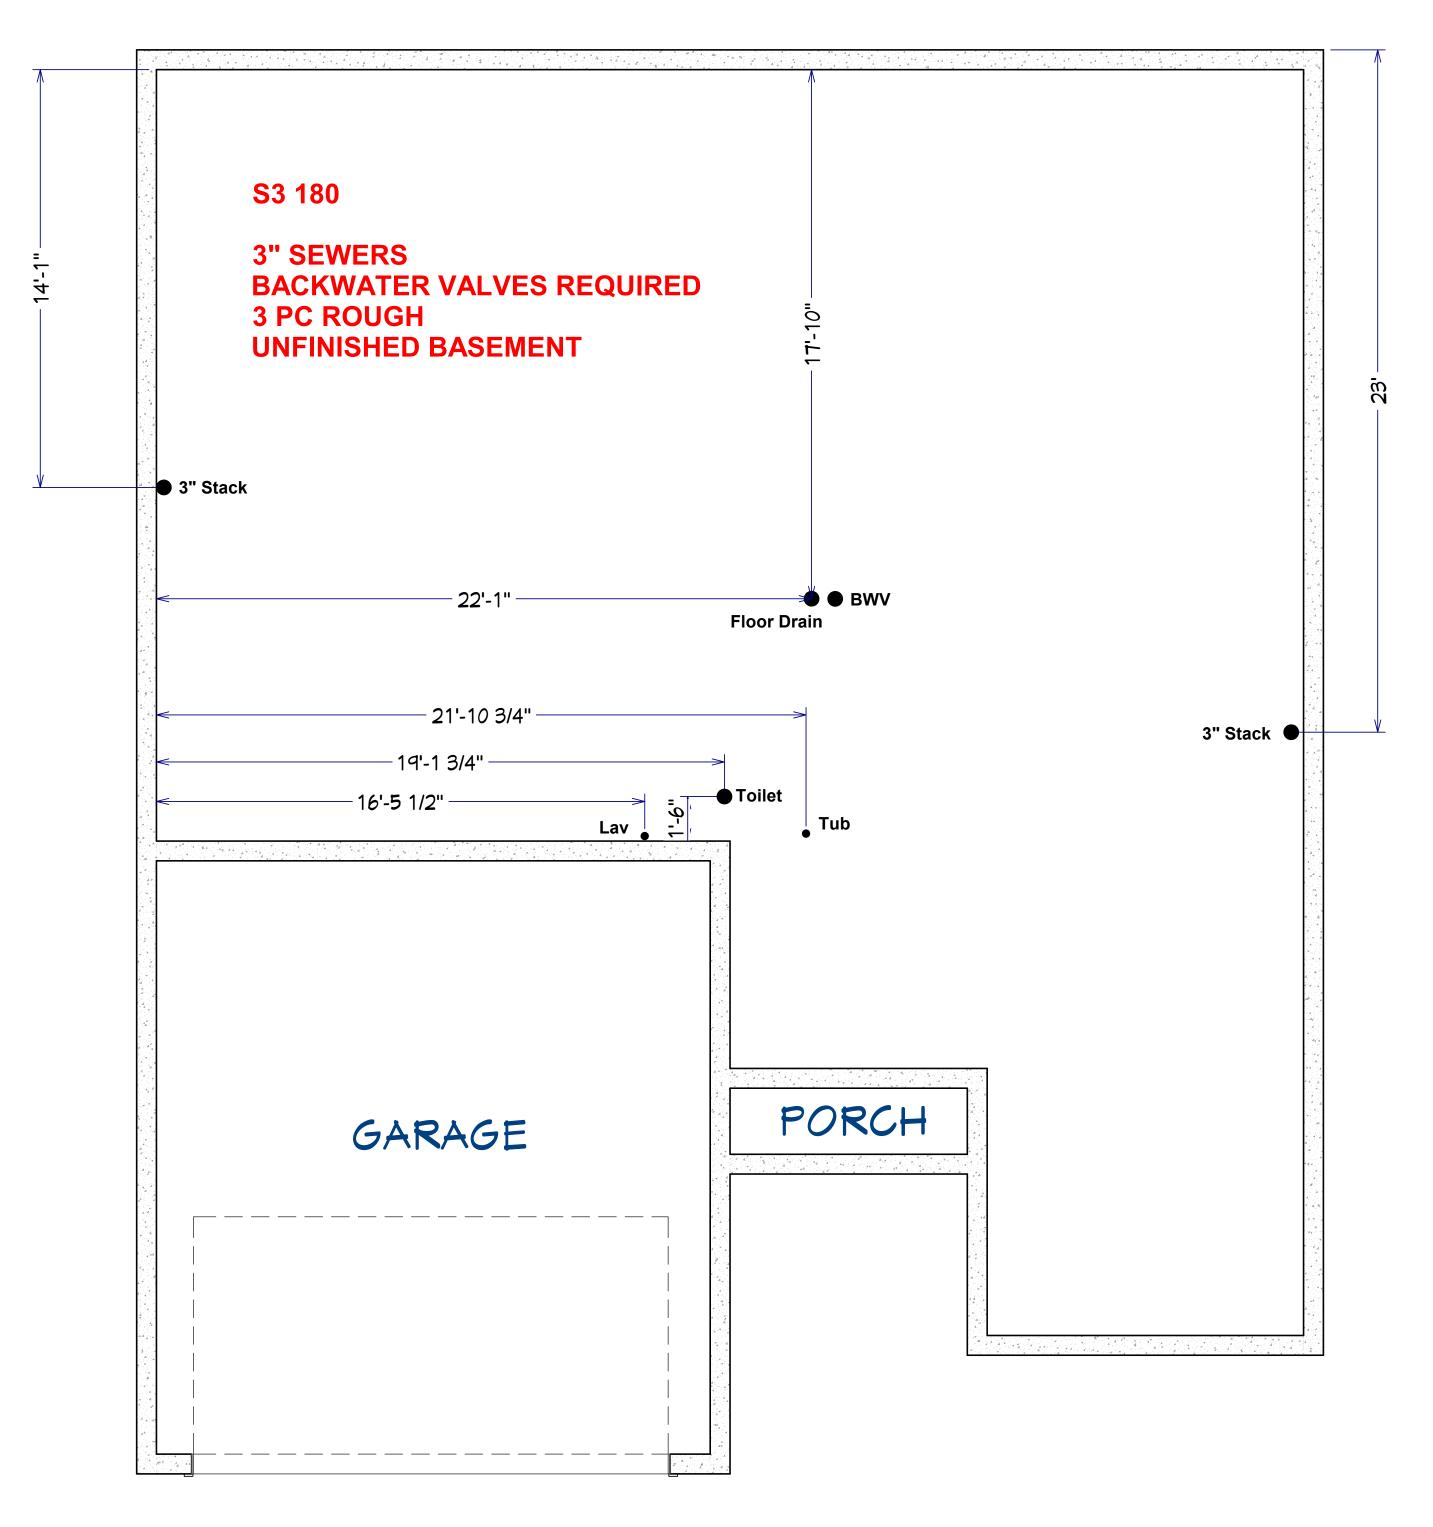

MAKE SURE SUMP INSTALLED ALL PVC LINES ASIDE OF ONE **2" RISER CAPPED OFF !!**