
NATE !

ALL PVC LINES ASIDE OF ONE 2" RISER CAPPED OFF !!

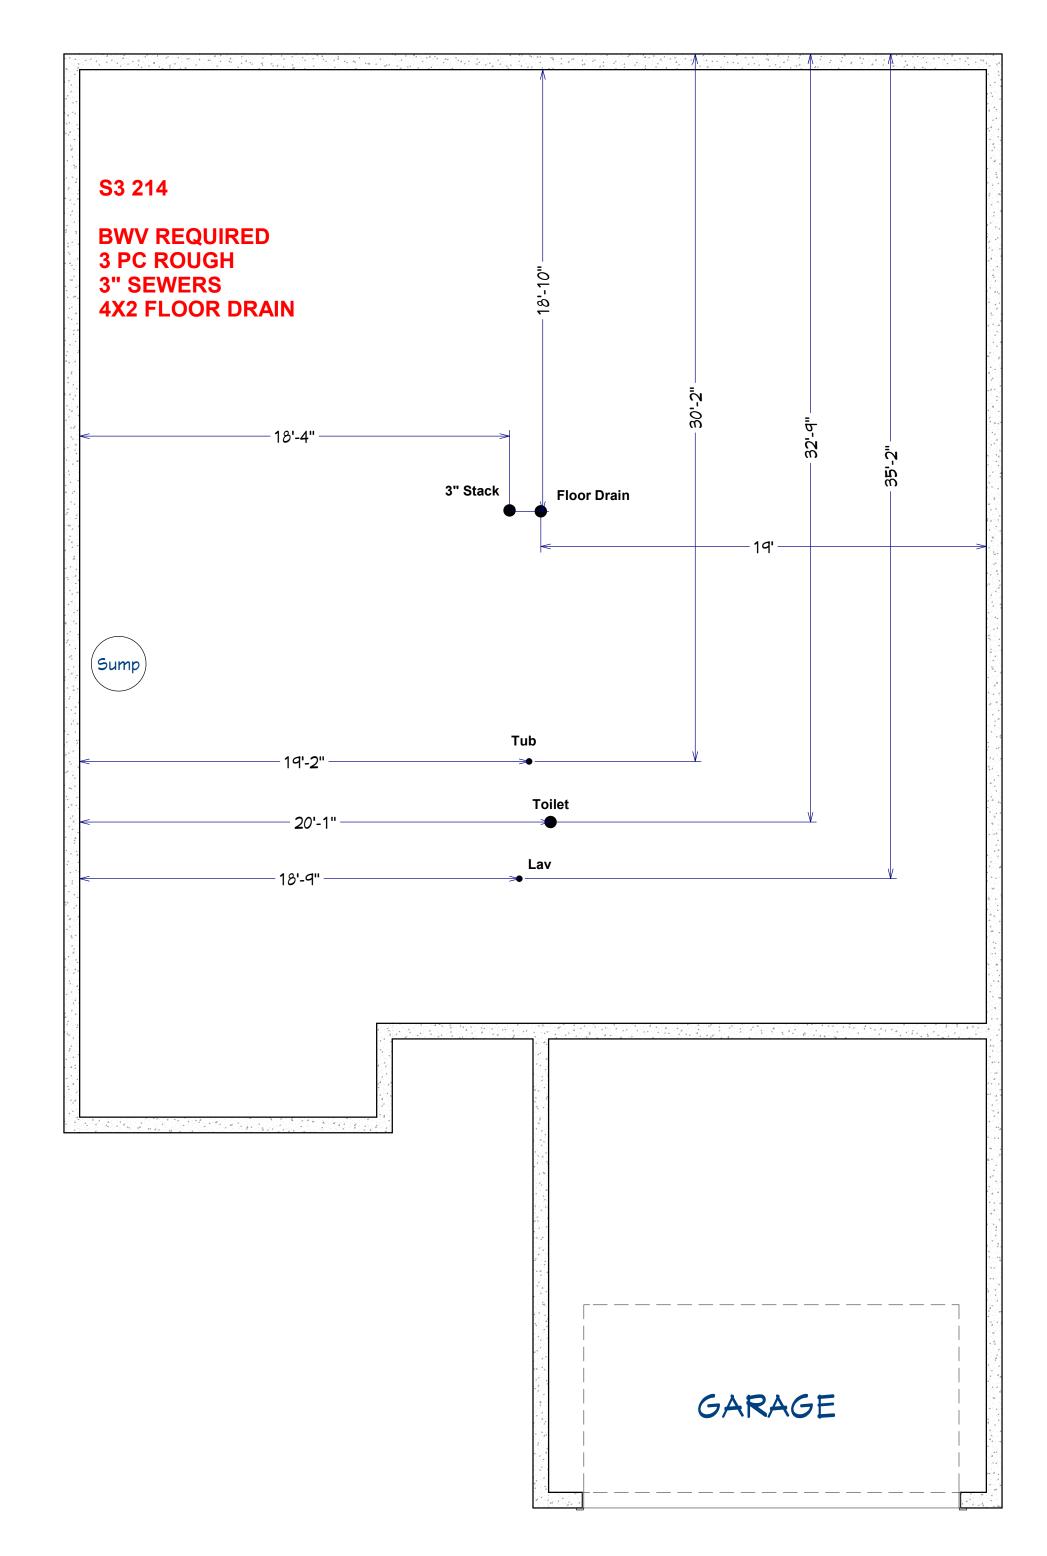

MAKE SURE SUMP INSTALLED