


SA 5570

**3PC ROUGH
3" SEWERS
BACKWATER VALVES REQUIRED**

21'-6"

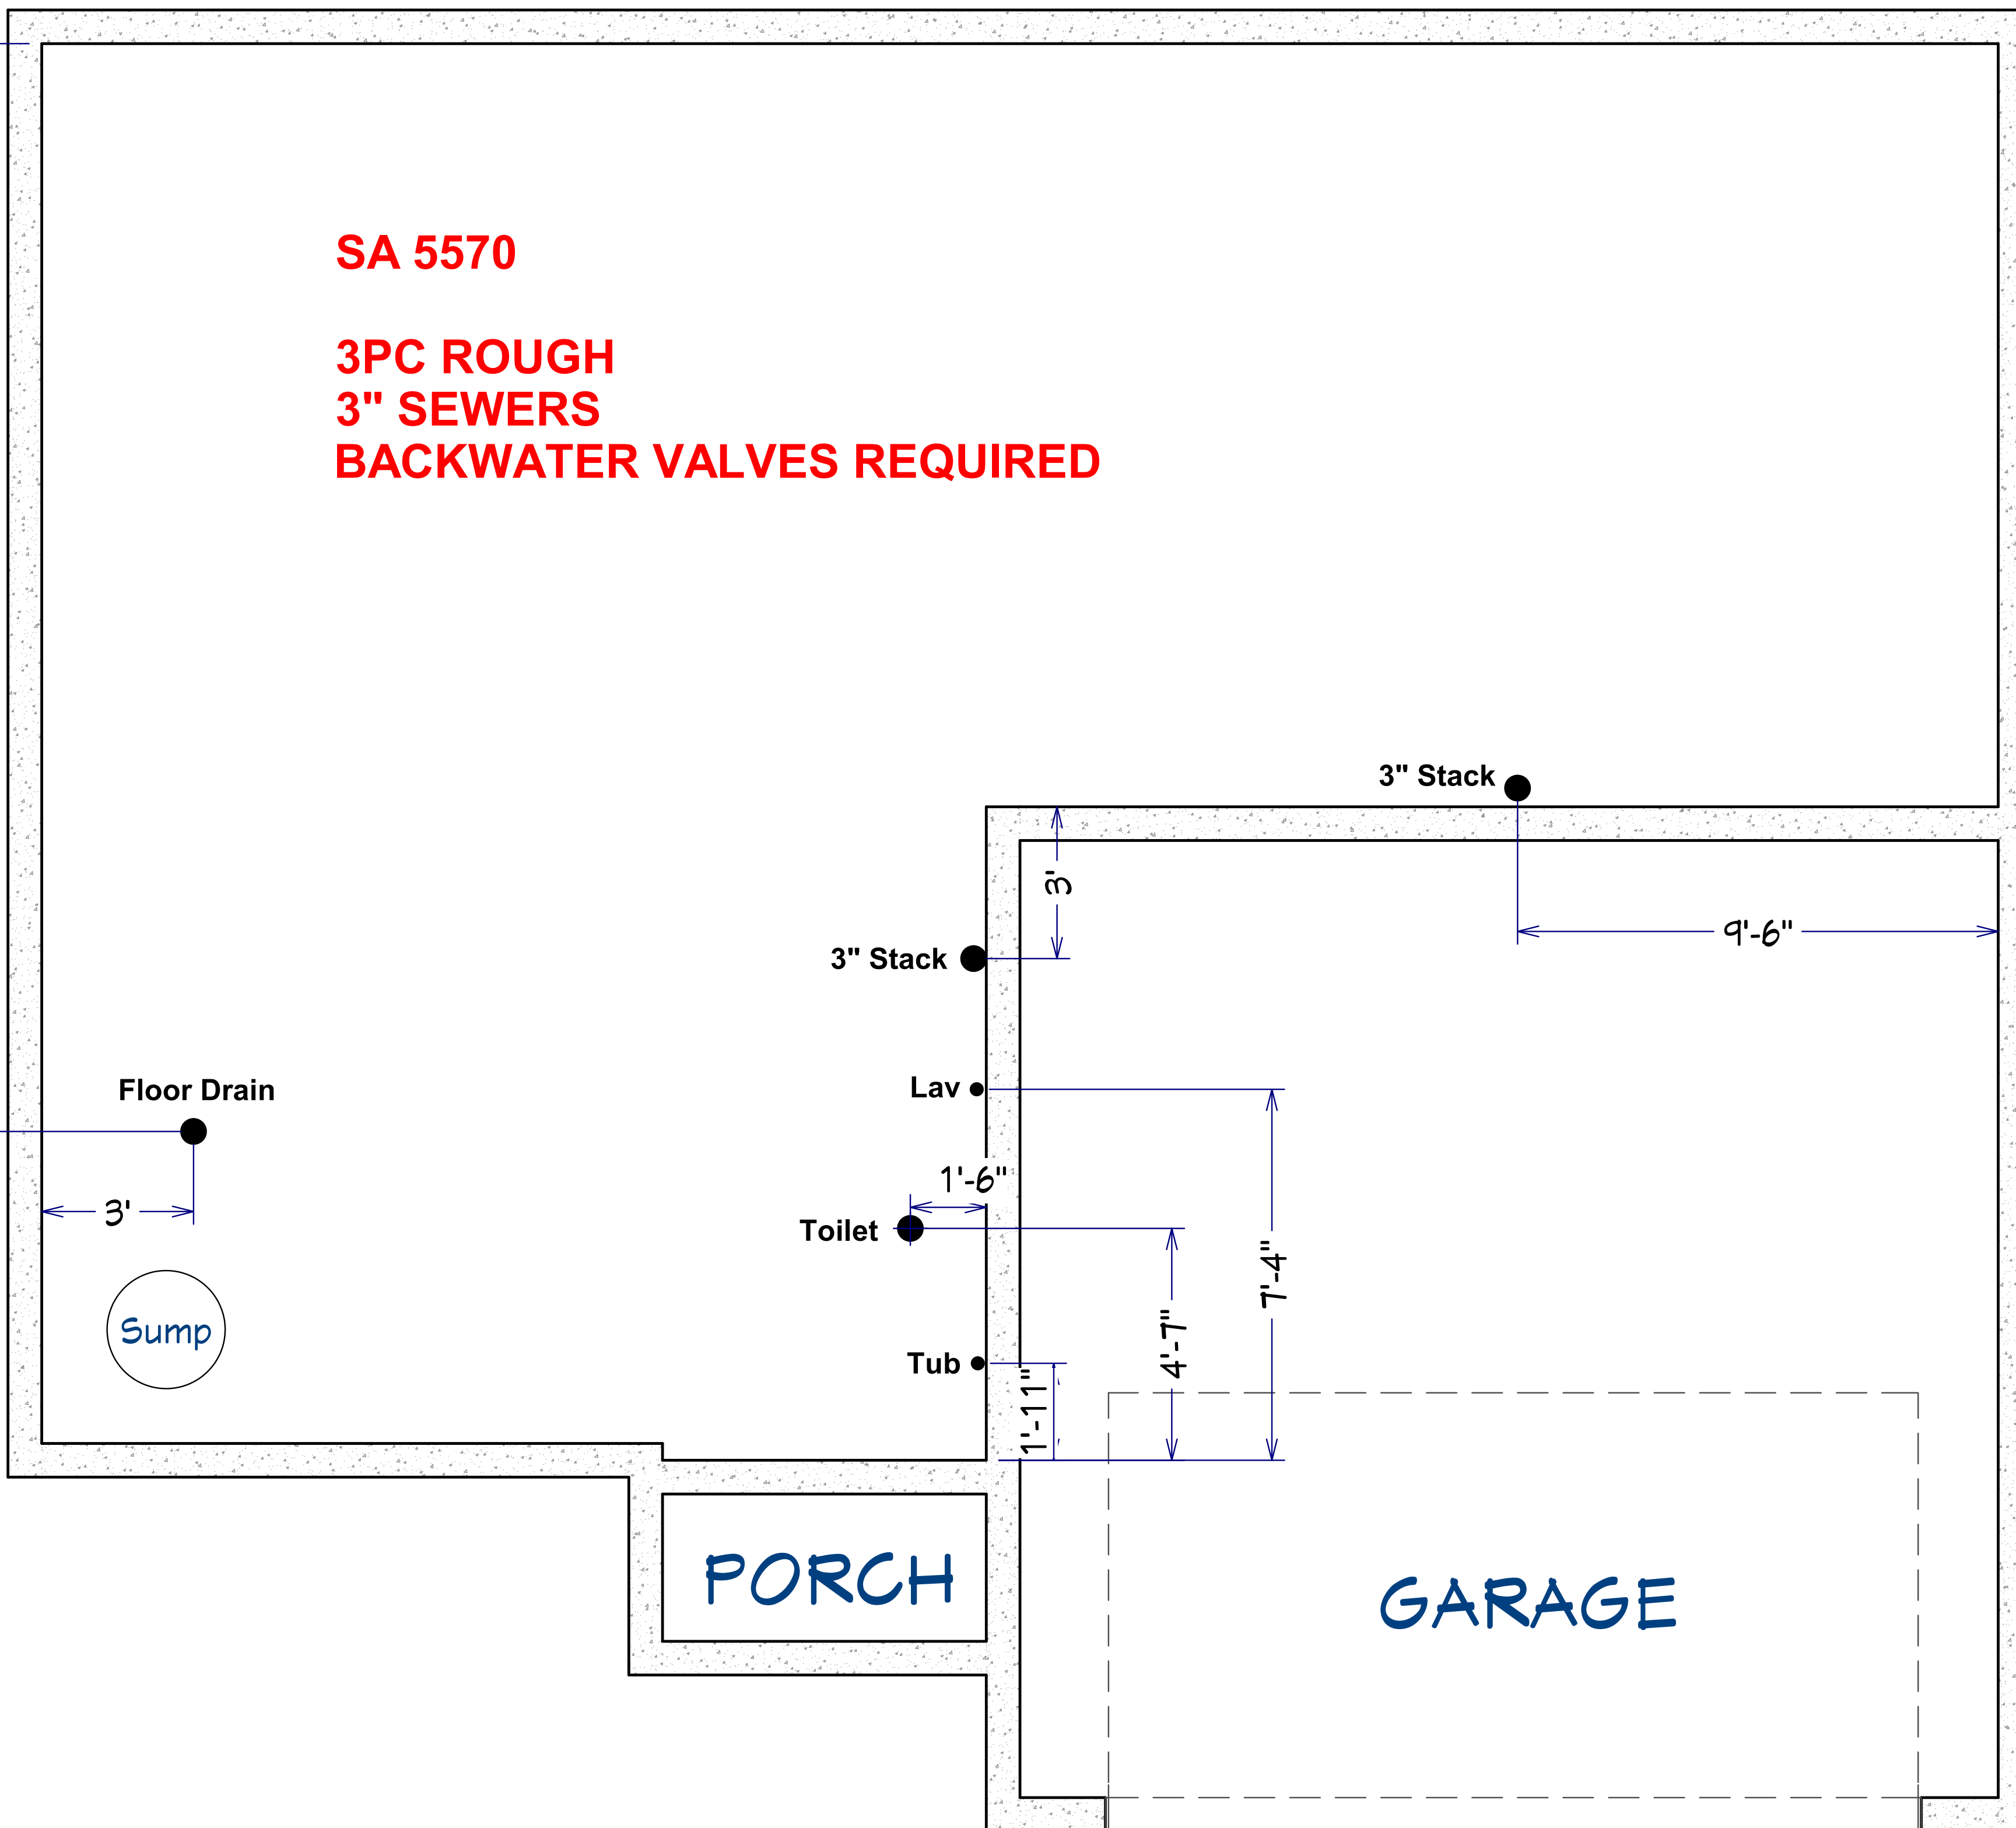

Floor Drain

Sump

3'

3" Stack

Lav

Toilet

Tub

1'-6"

3'

4'-7"

7'-4"

3" Stack

9'-6"

PORCH

GARAGE