


SC 182

**UNFINISHED BASEMENT
BWV REQUIRED
4X2 FLOOR DRAIN
VENT FLOOR DRAIN
3" SEWERS**

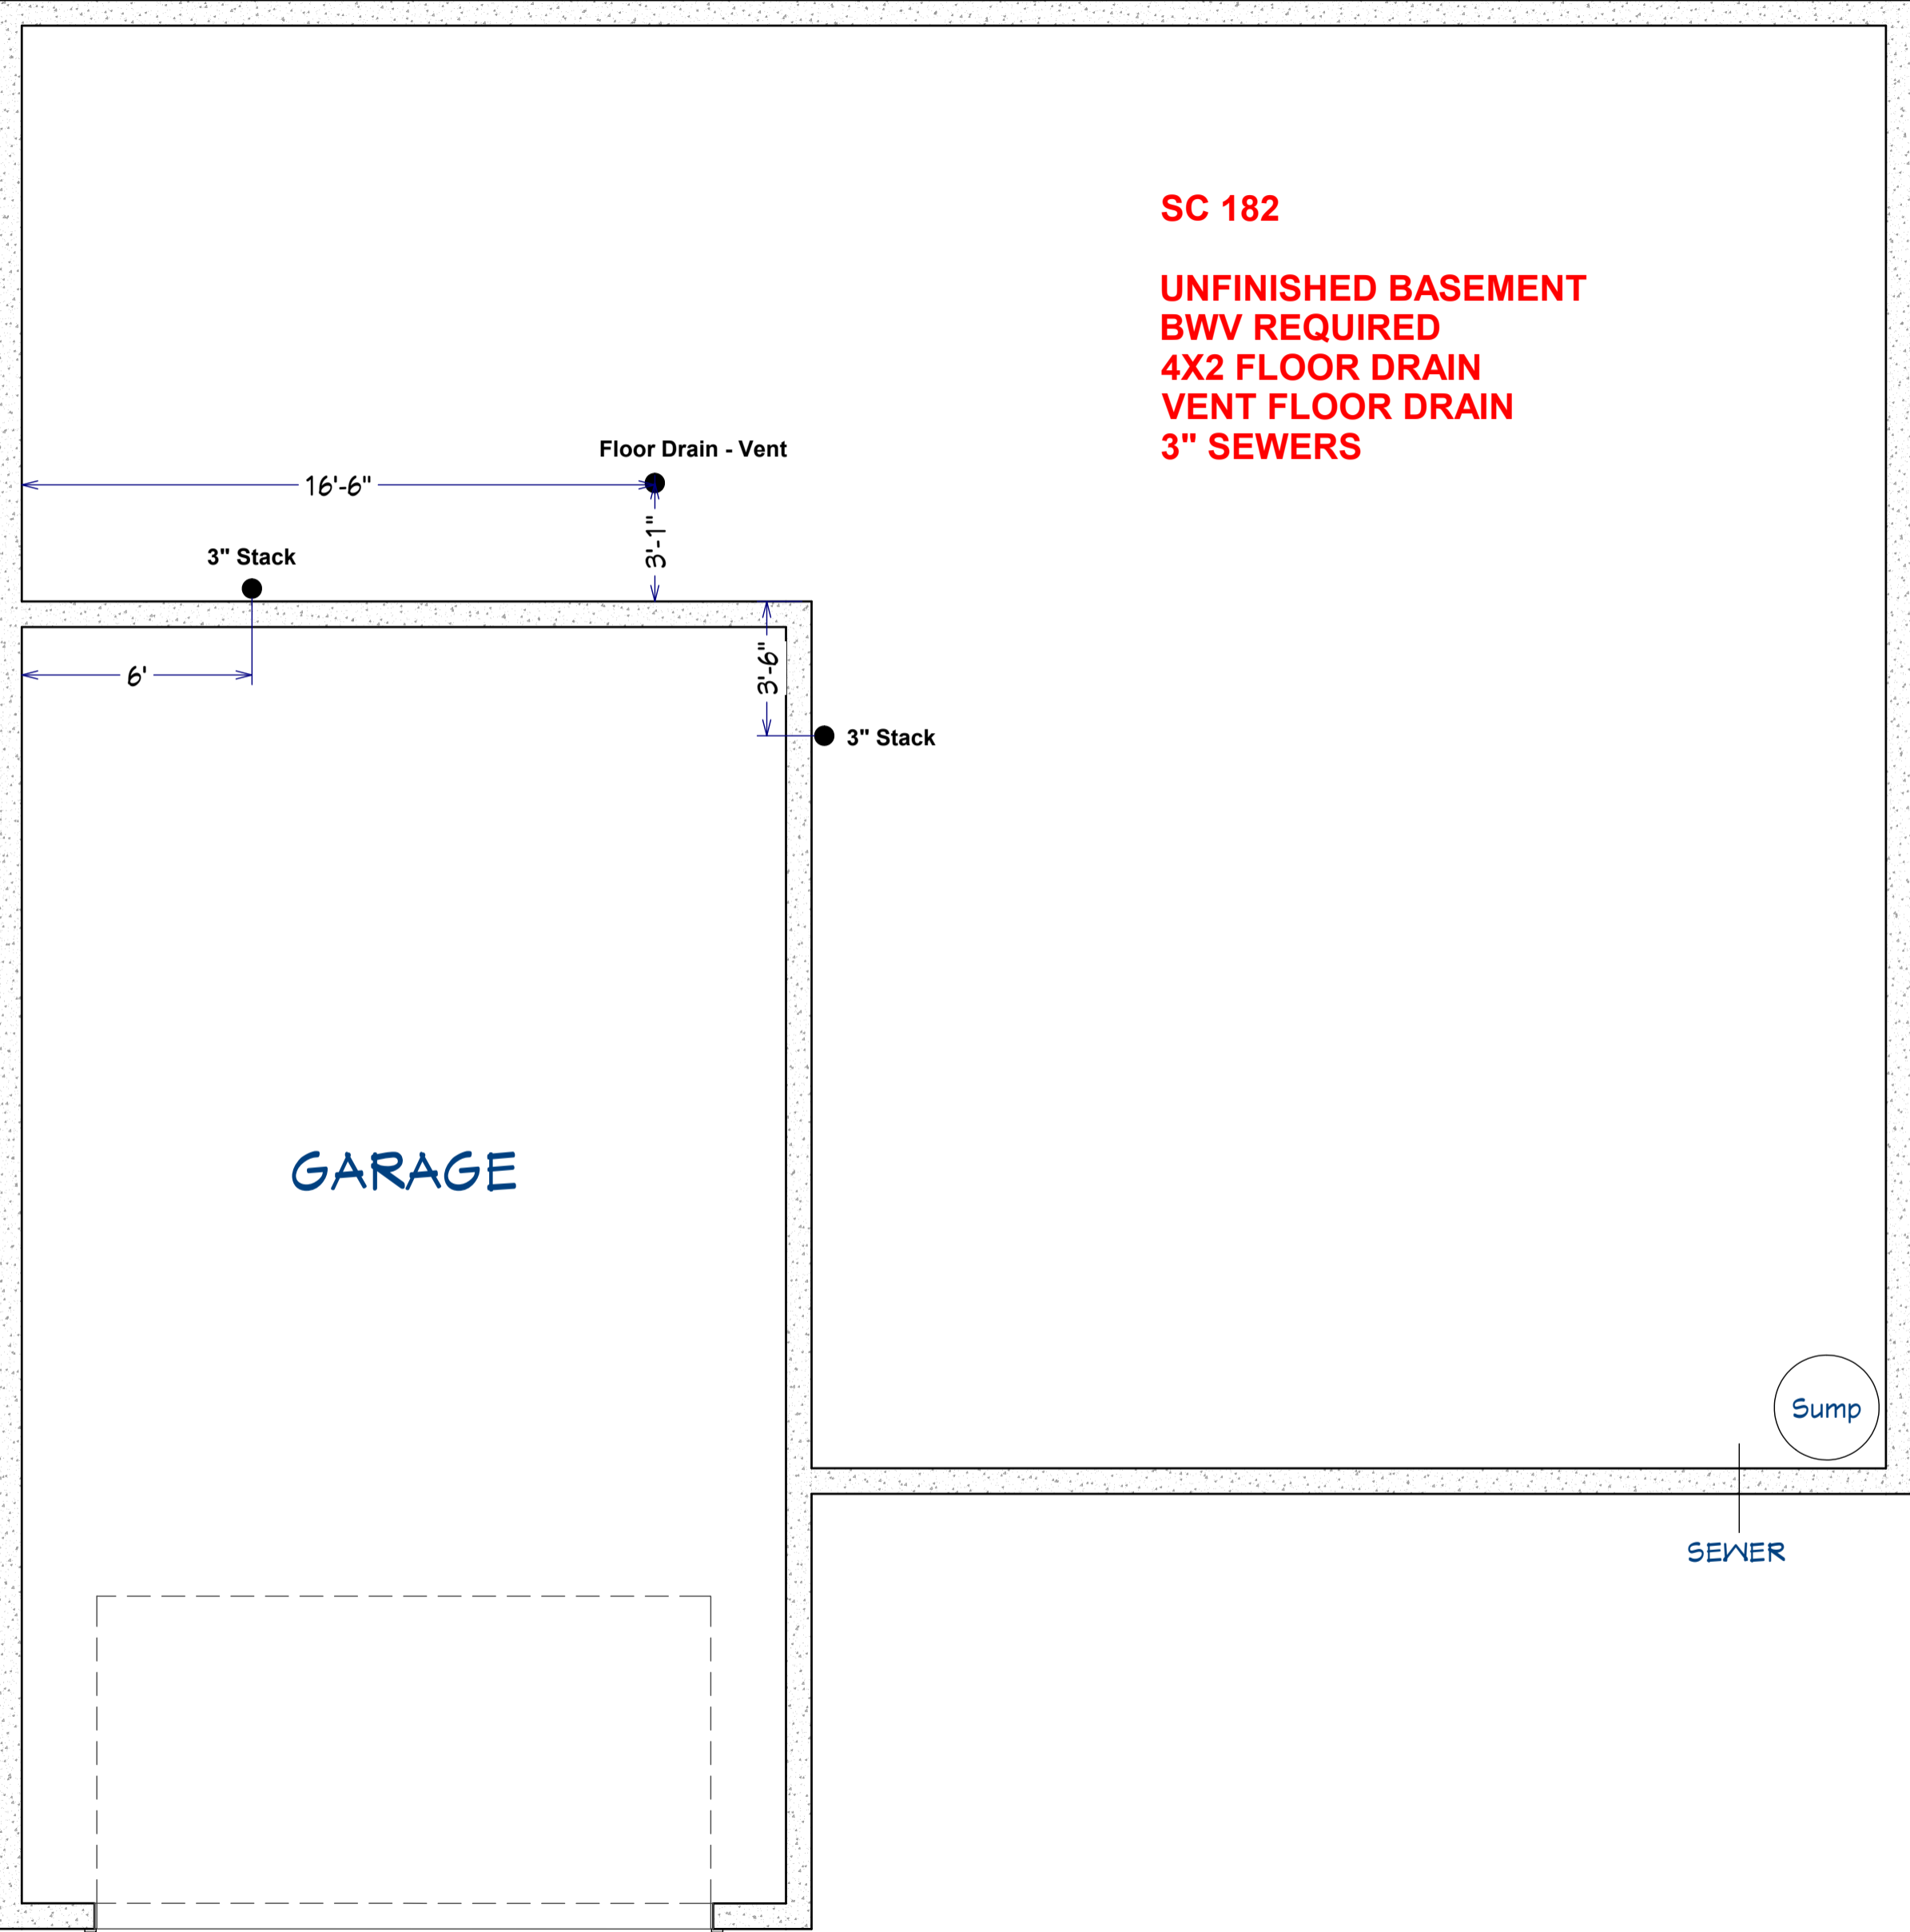

GARAGE

Sump

SEWER

Floor Drain - Vent

3" Stack

3" Stack

16'-6"

3'-1"

6'

3'-6"