


SC 183

FINISHED BASEMENT AND 1/2 BATH

BACKWATER VALVES REQUIRED

3" SEWERS

4X2 FLOOR DRAIN

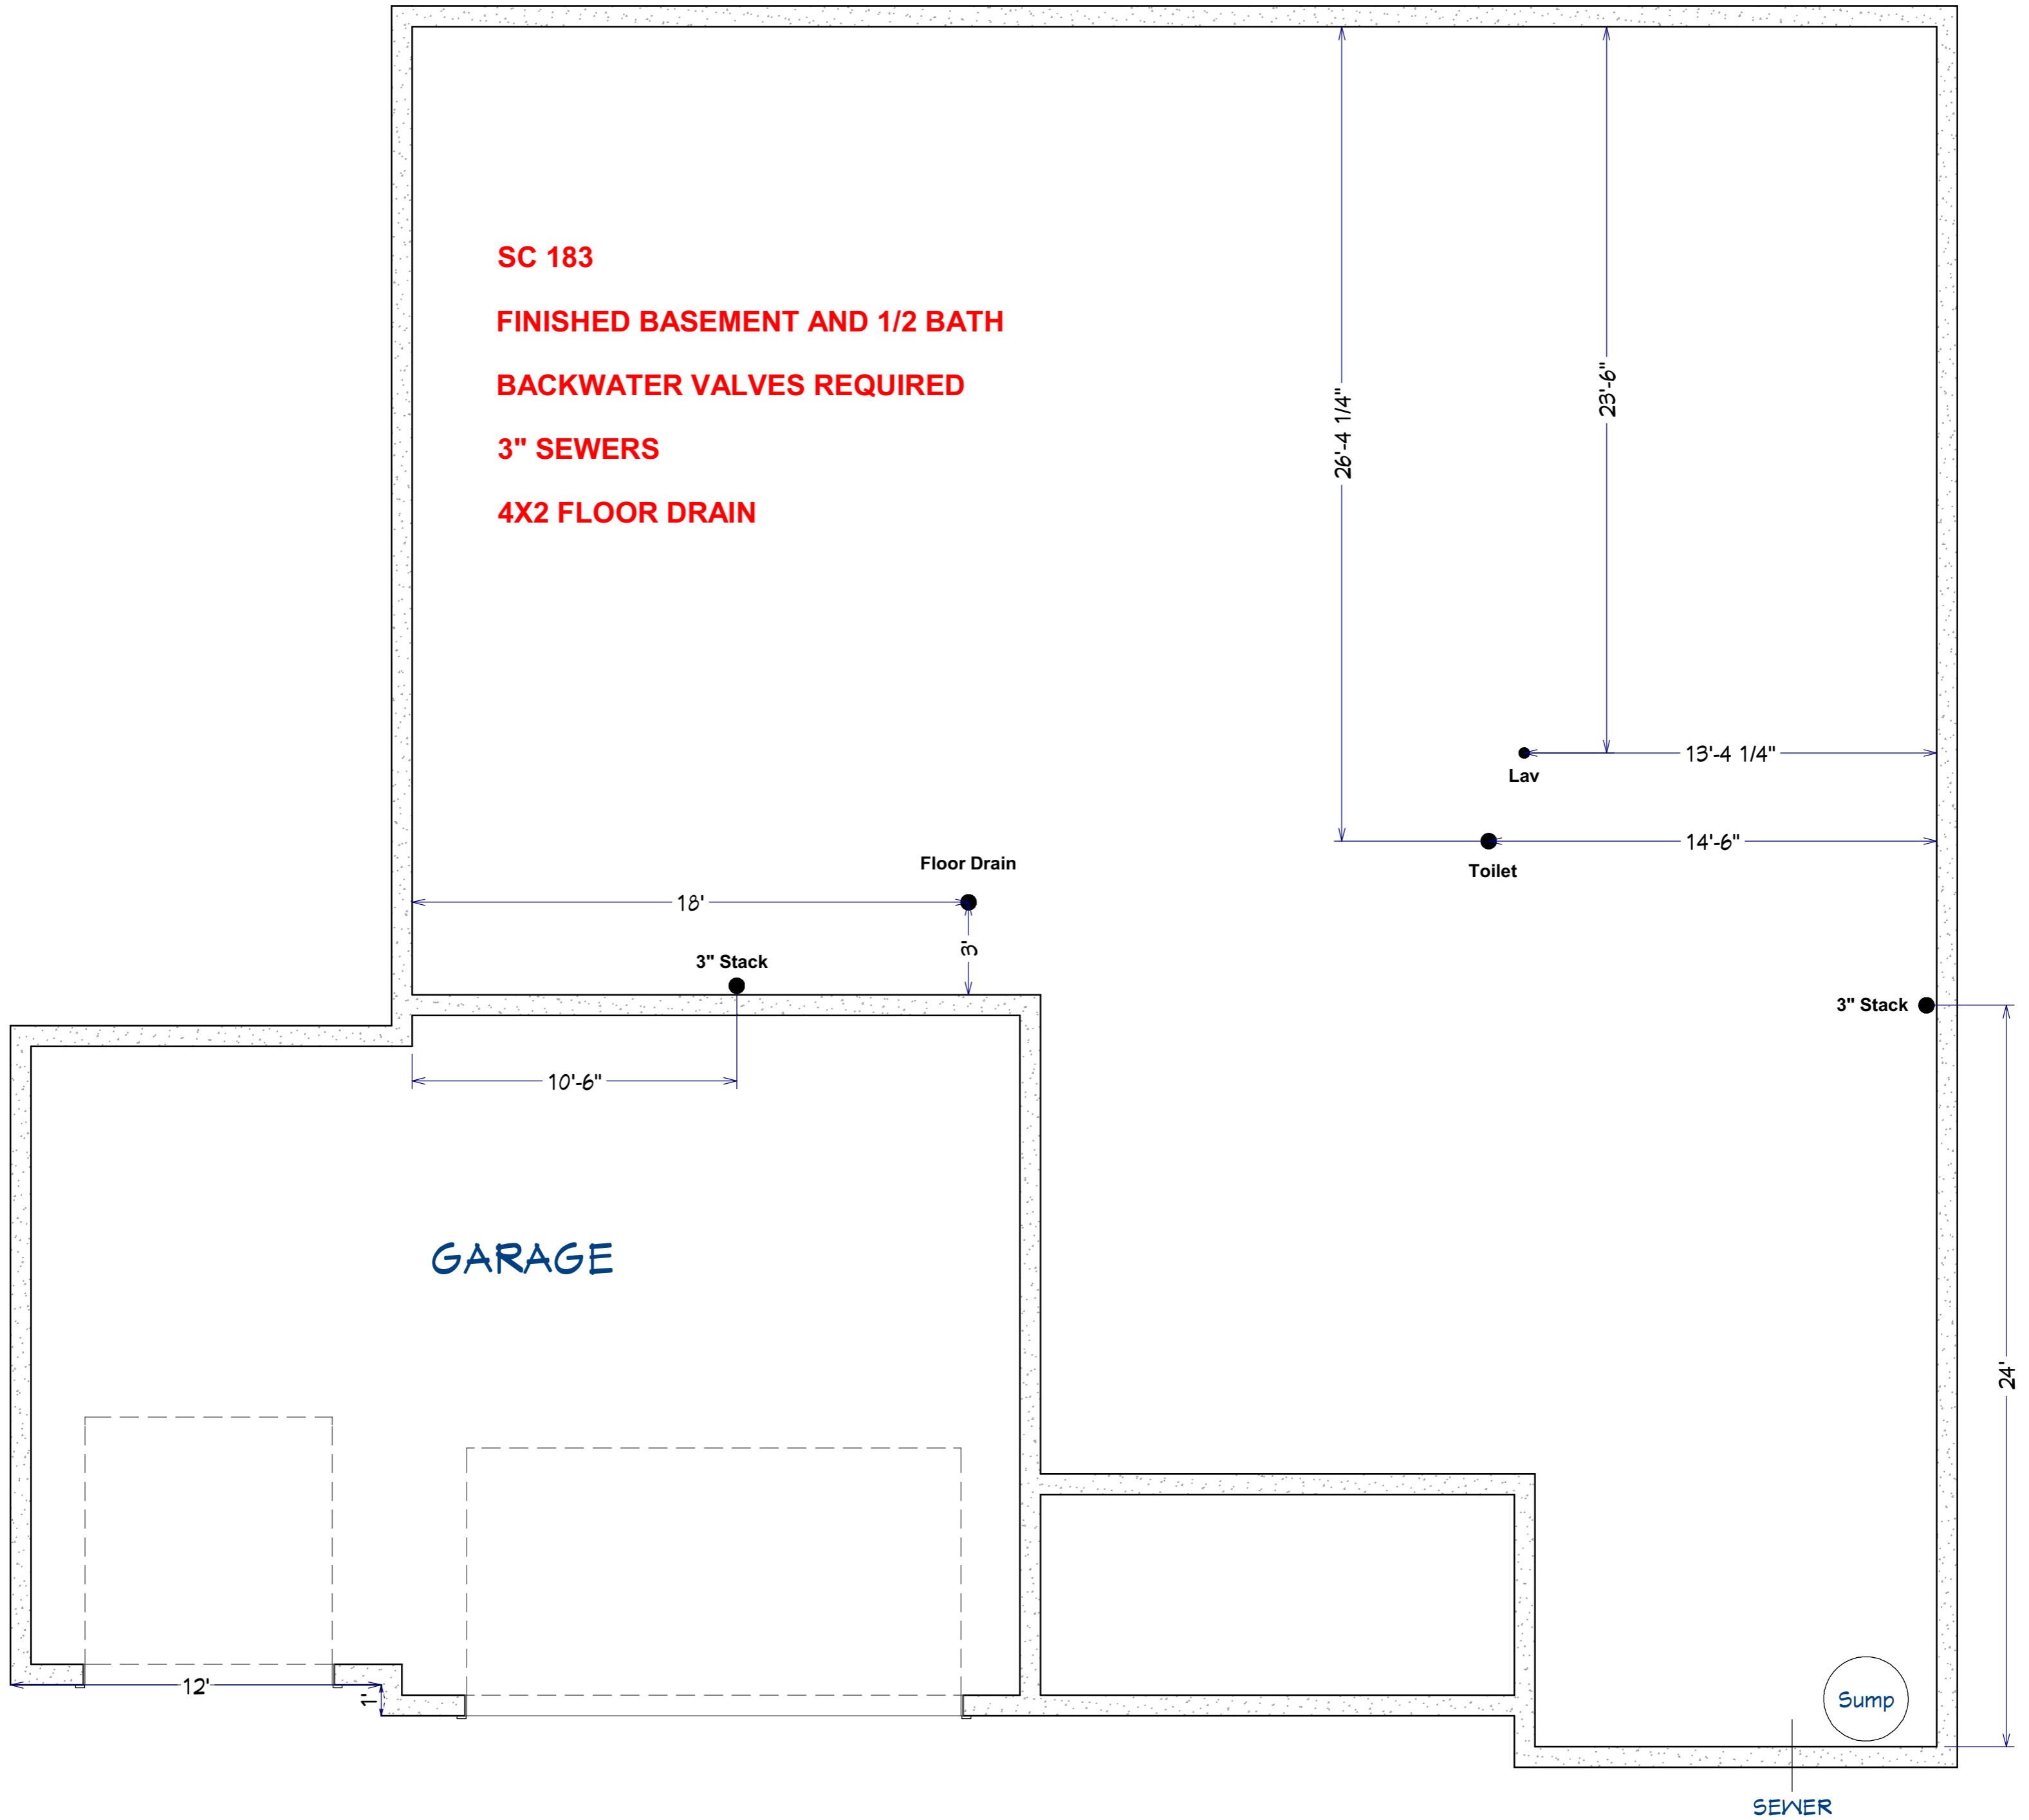

GARAGE

Sump

SEWER