


**TE 52  
FINISHED BASEMENT AND  
BATHROOM  
3" FLOOR DRAIN  
EJECTOR PIT**

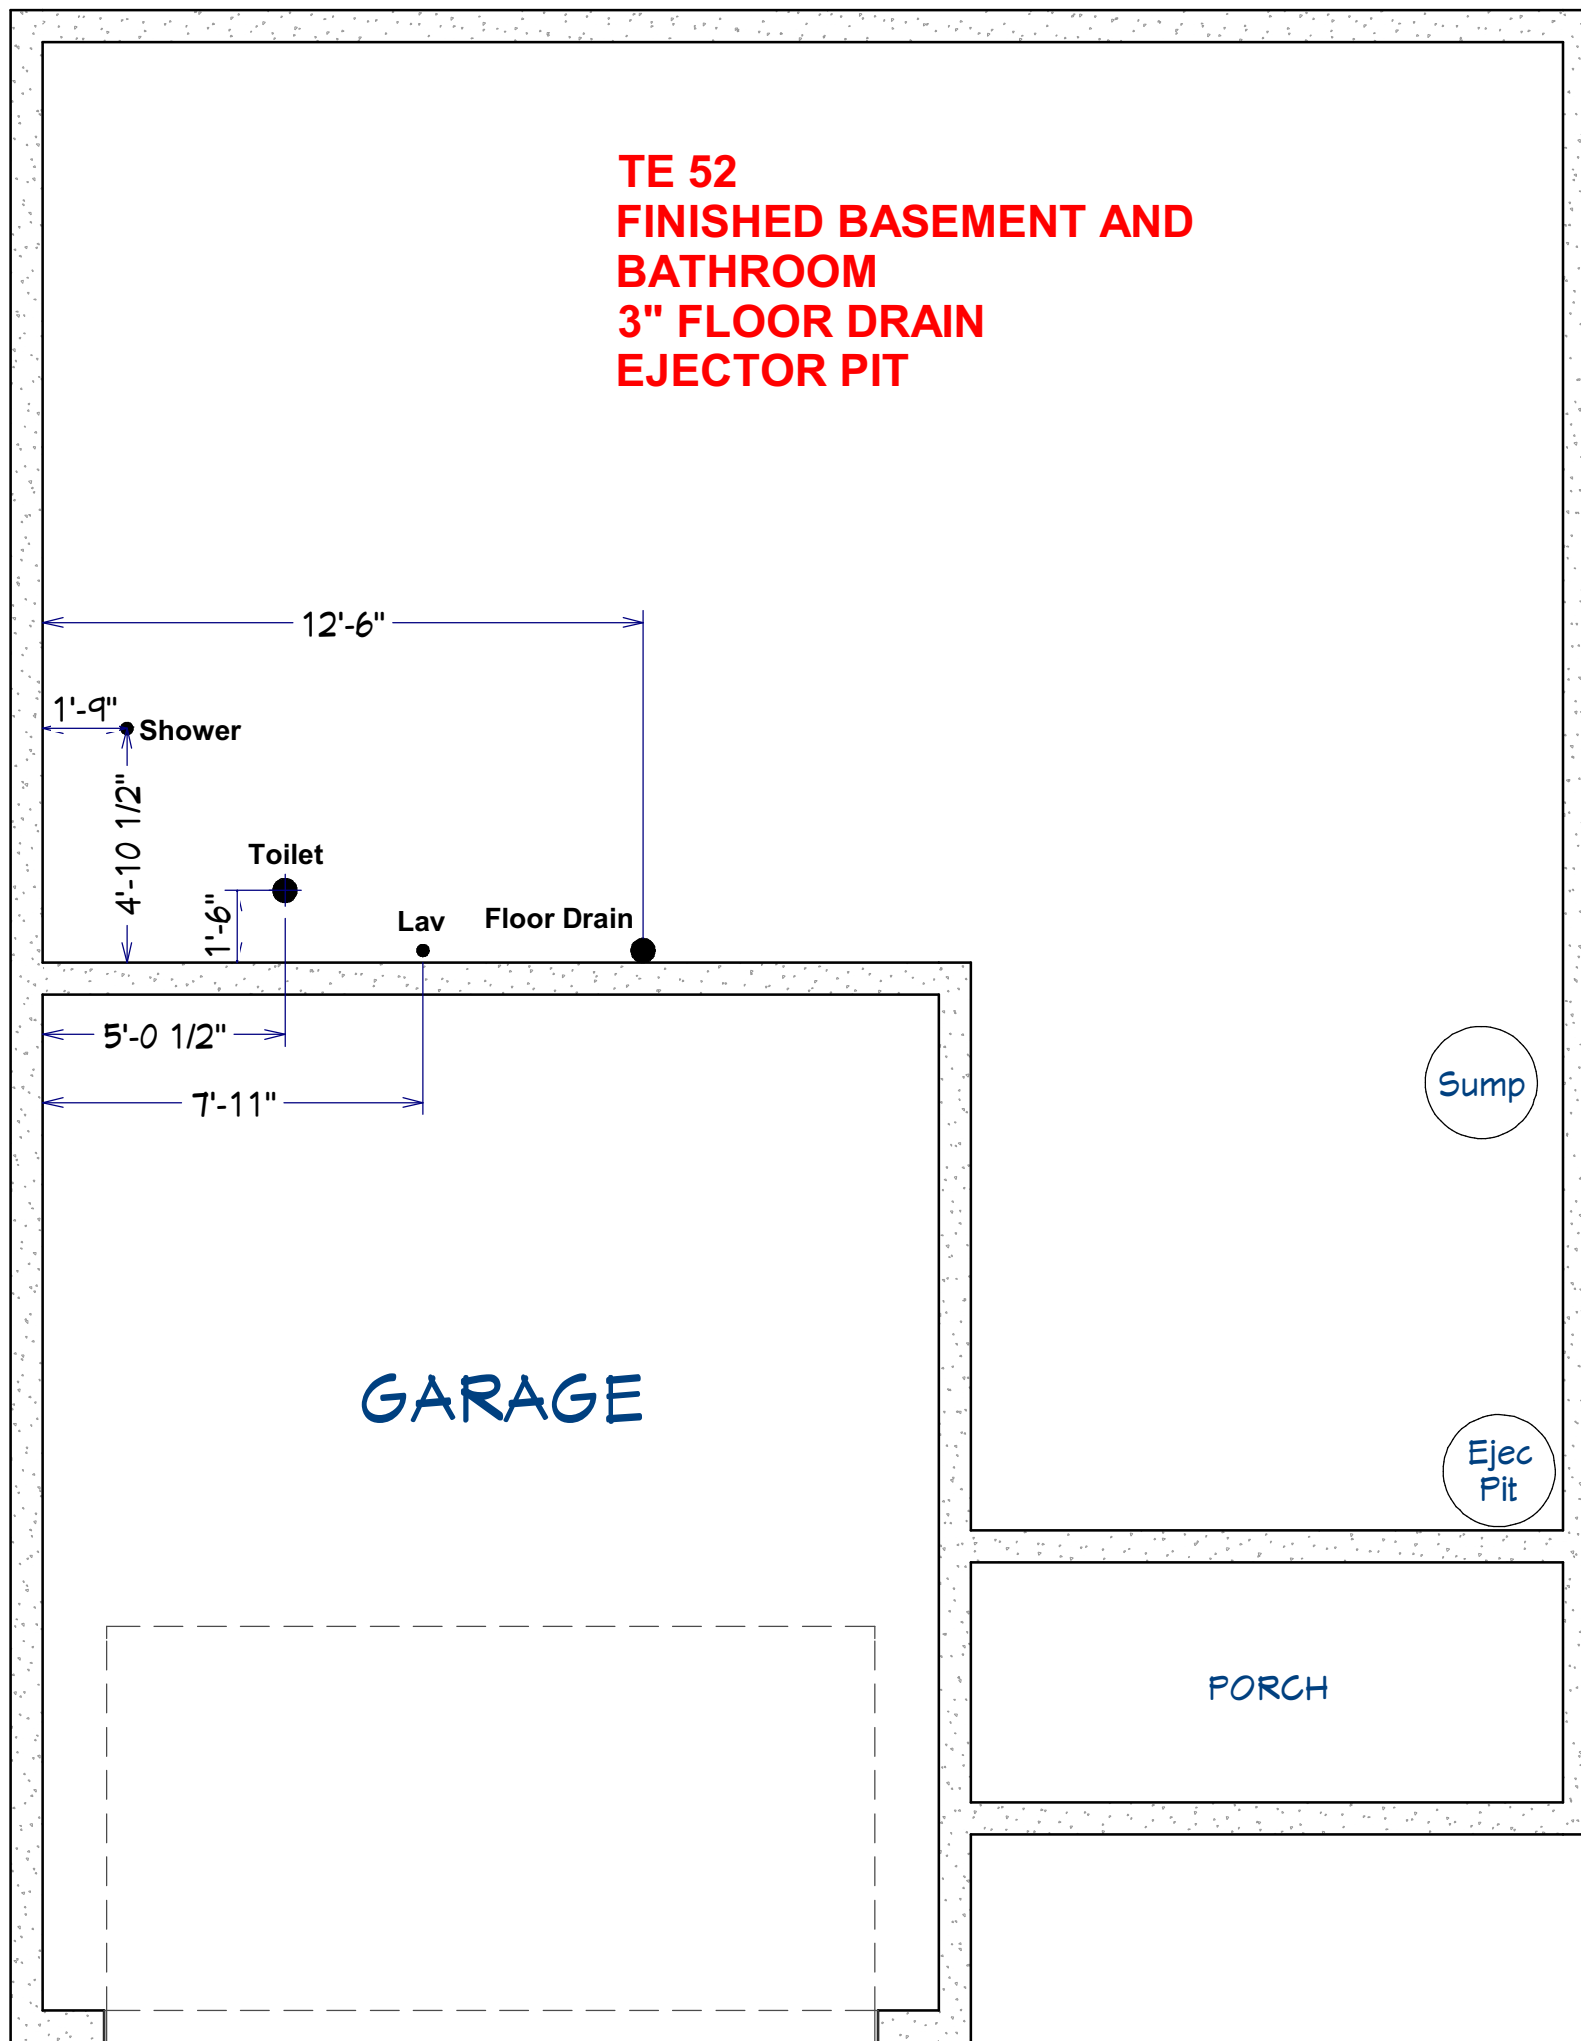

12'-6"

1'-9" Shower

4'-10 1/2"

Toilet

1'-6"

Lav

Floor Drain

5'-0 1/2"

7'-11"

GARAGE

Sump

Ejec Pit

PORCH