


TE 54

**FINISHED BASEMENT AND
BATHROOM
4" TO 1ST BRANCH
3" FLOOR DRAIN**

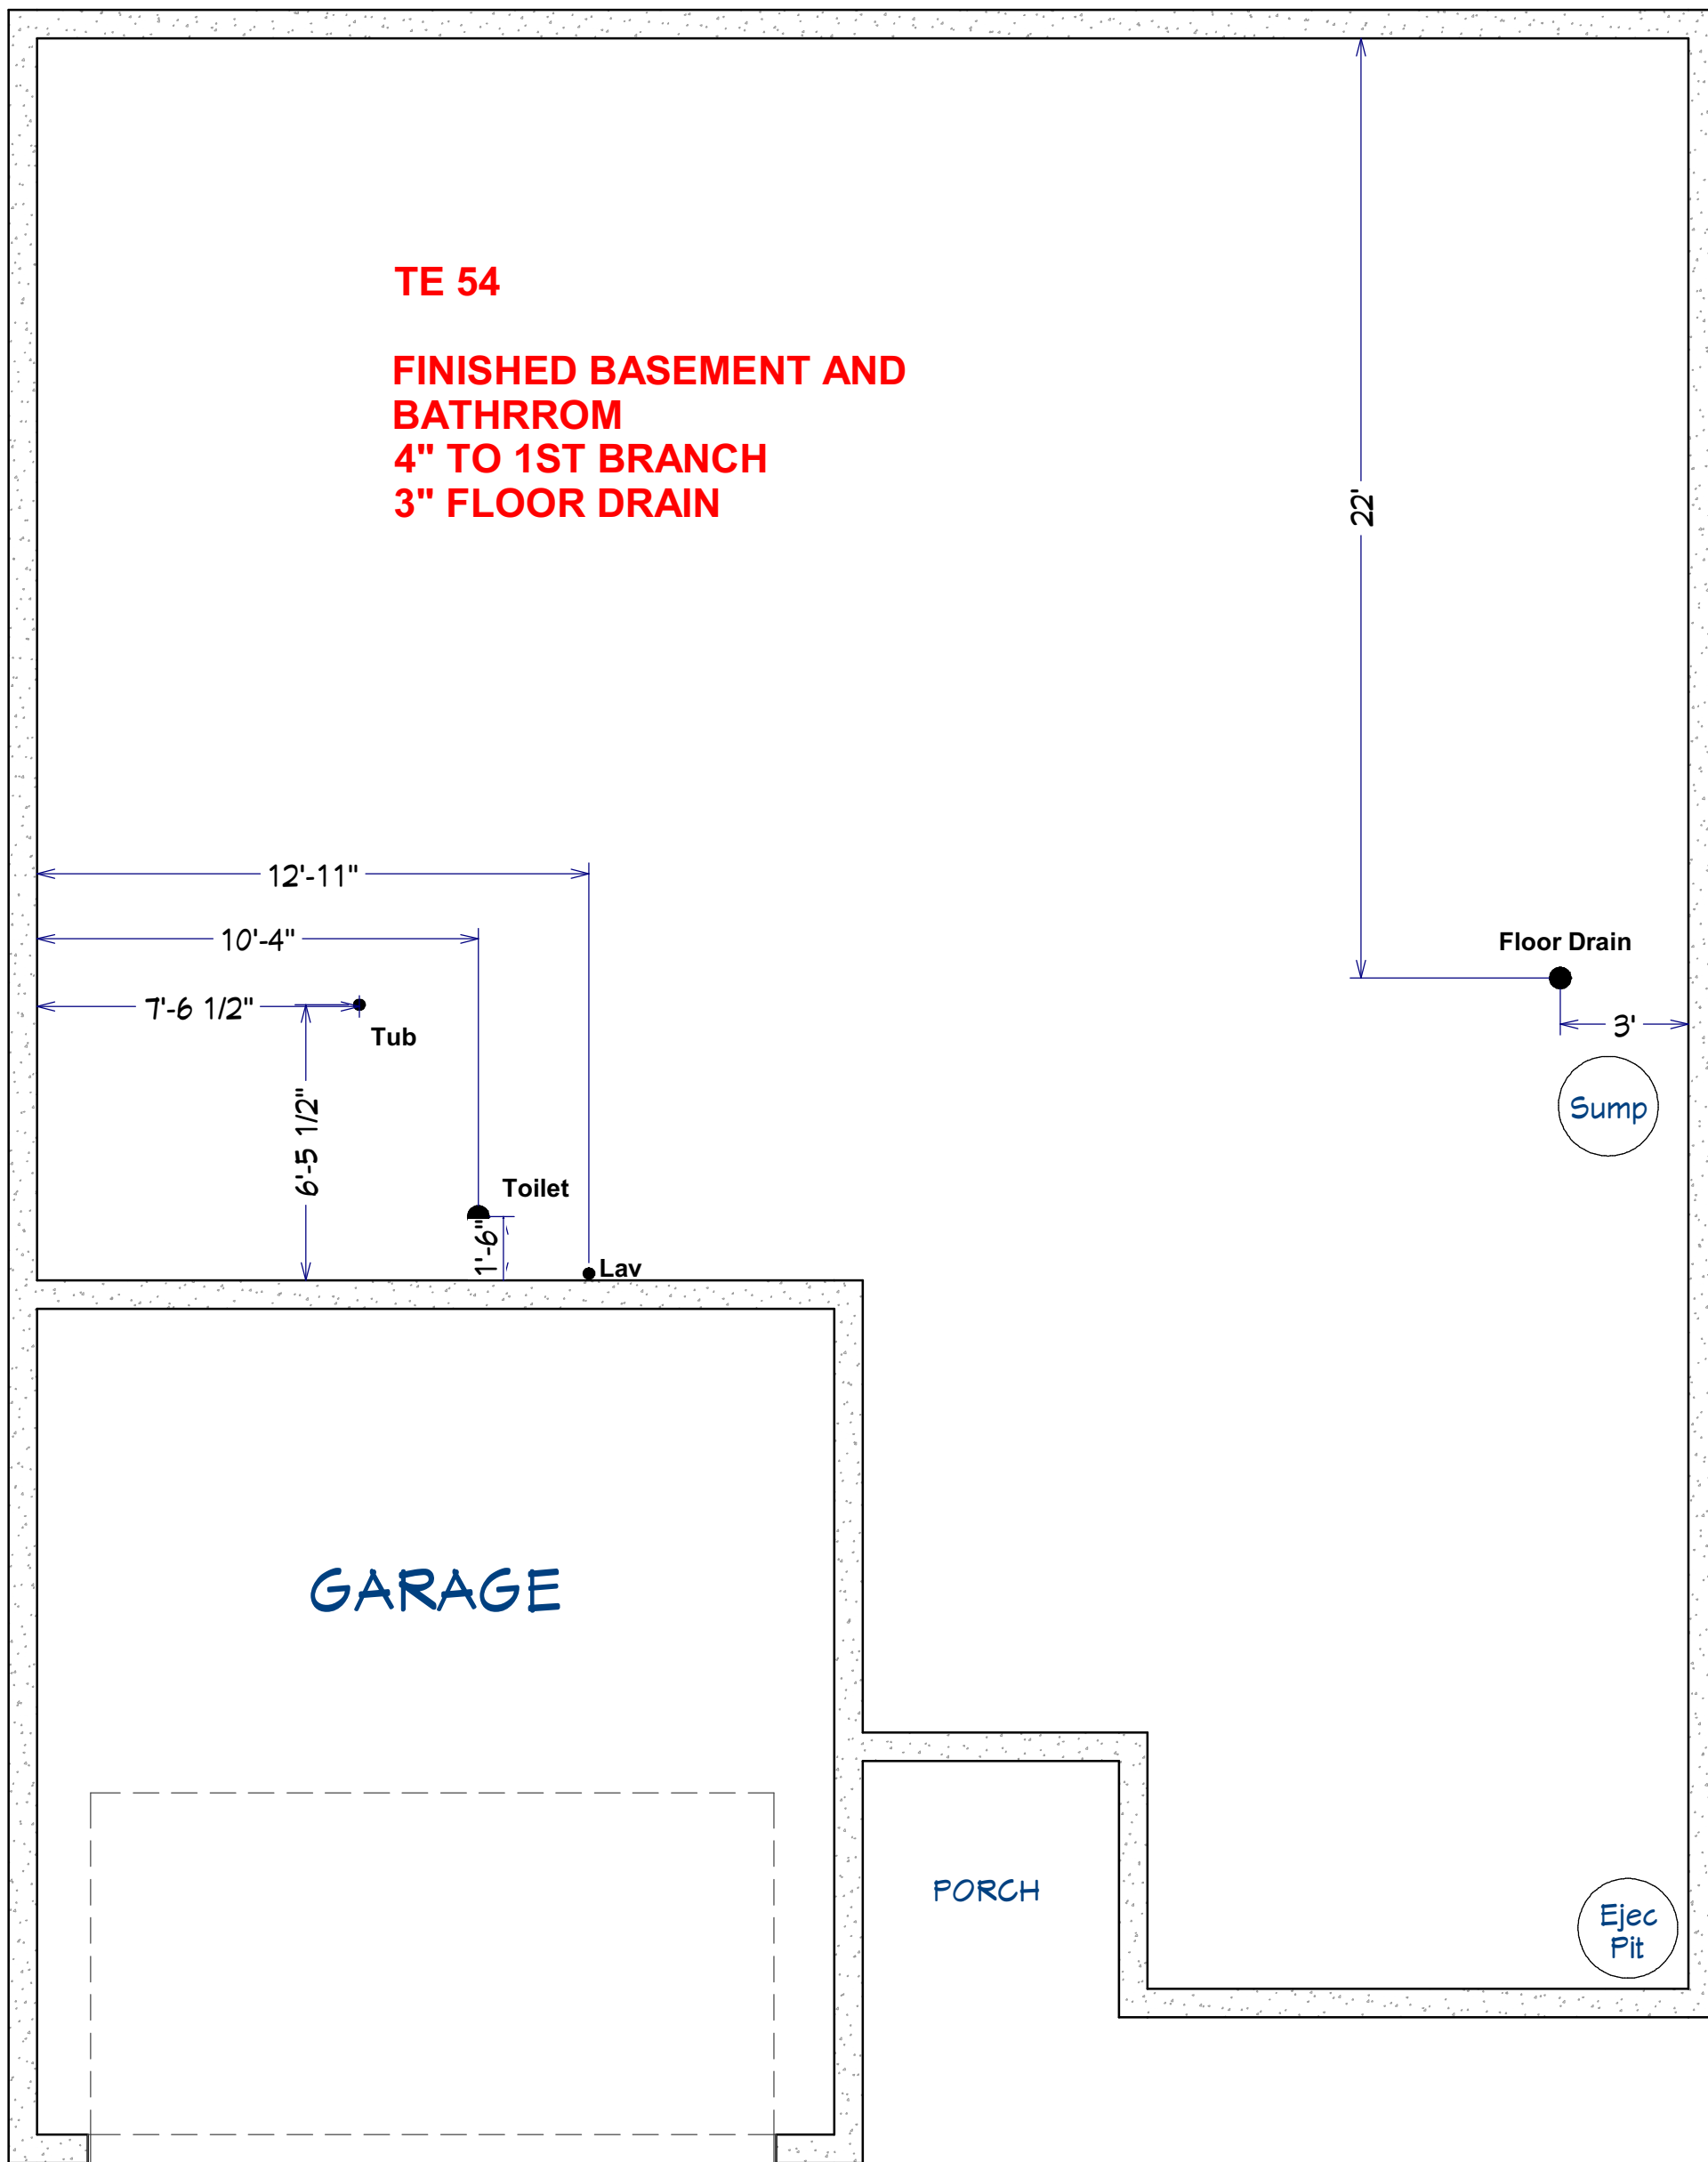

GARAGE

PORCH

Floor Drain

Sump

**Ejec
Pit**

22'

12'-11"

10'-4"

7'-6 1/2"

6'-5 1/2"

Tub

Toilet

1'-6"

Lav

3'