


**TE 63**

**EJECTOR PIT  
FINISHED BASEMENT AND BATH**

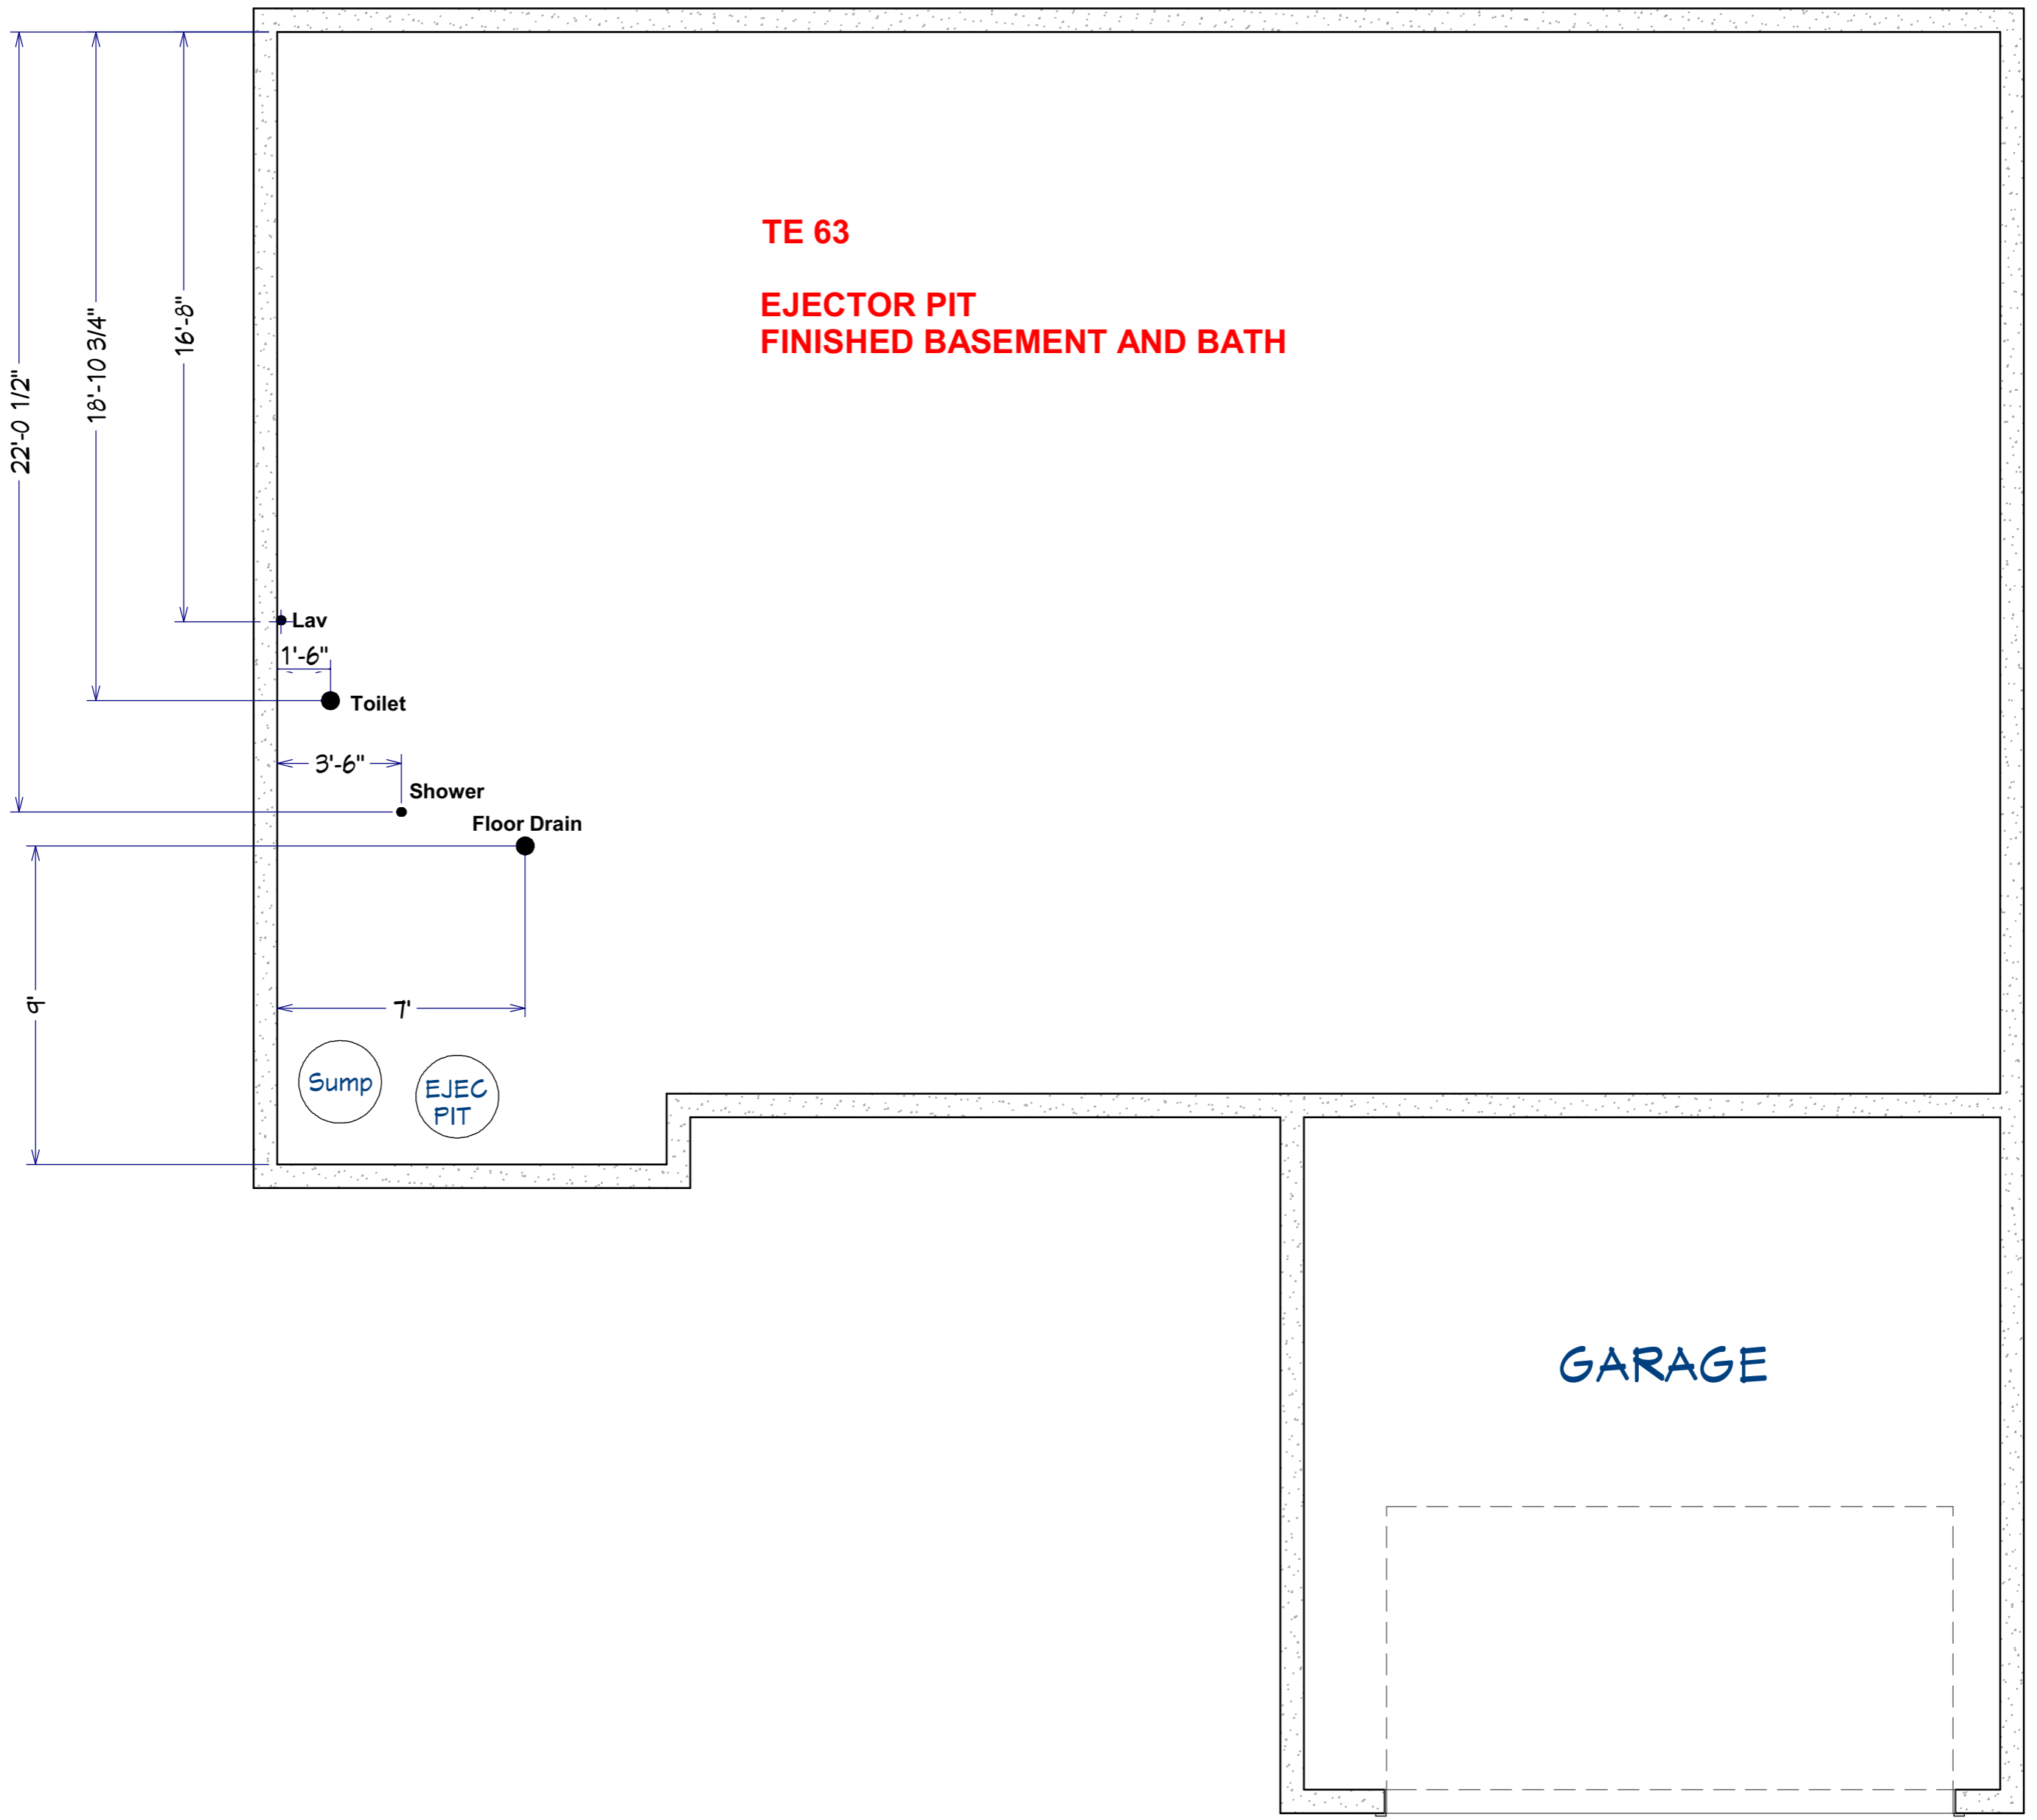

**GARAGE**