
MAKE SURE SUMP INSTALLED ALL PVC LINES ASIDE OF ONE 2" RISER CAPPED OFF !!

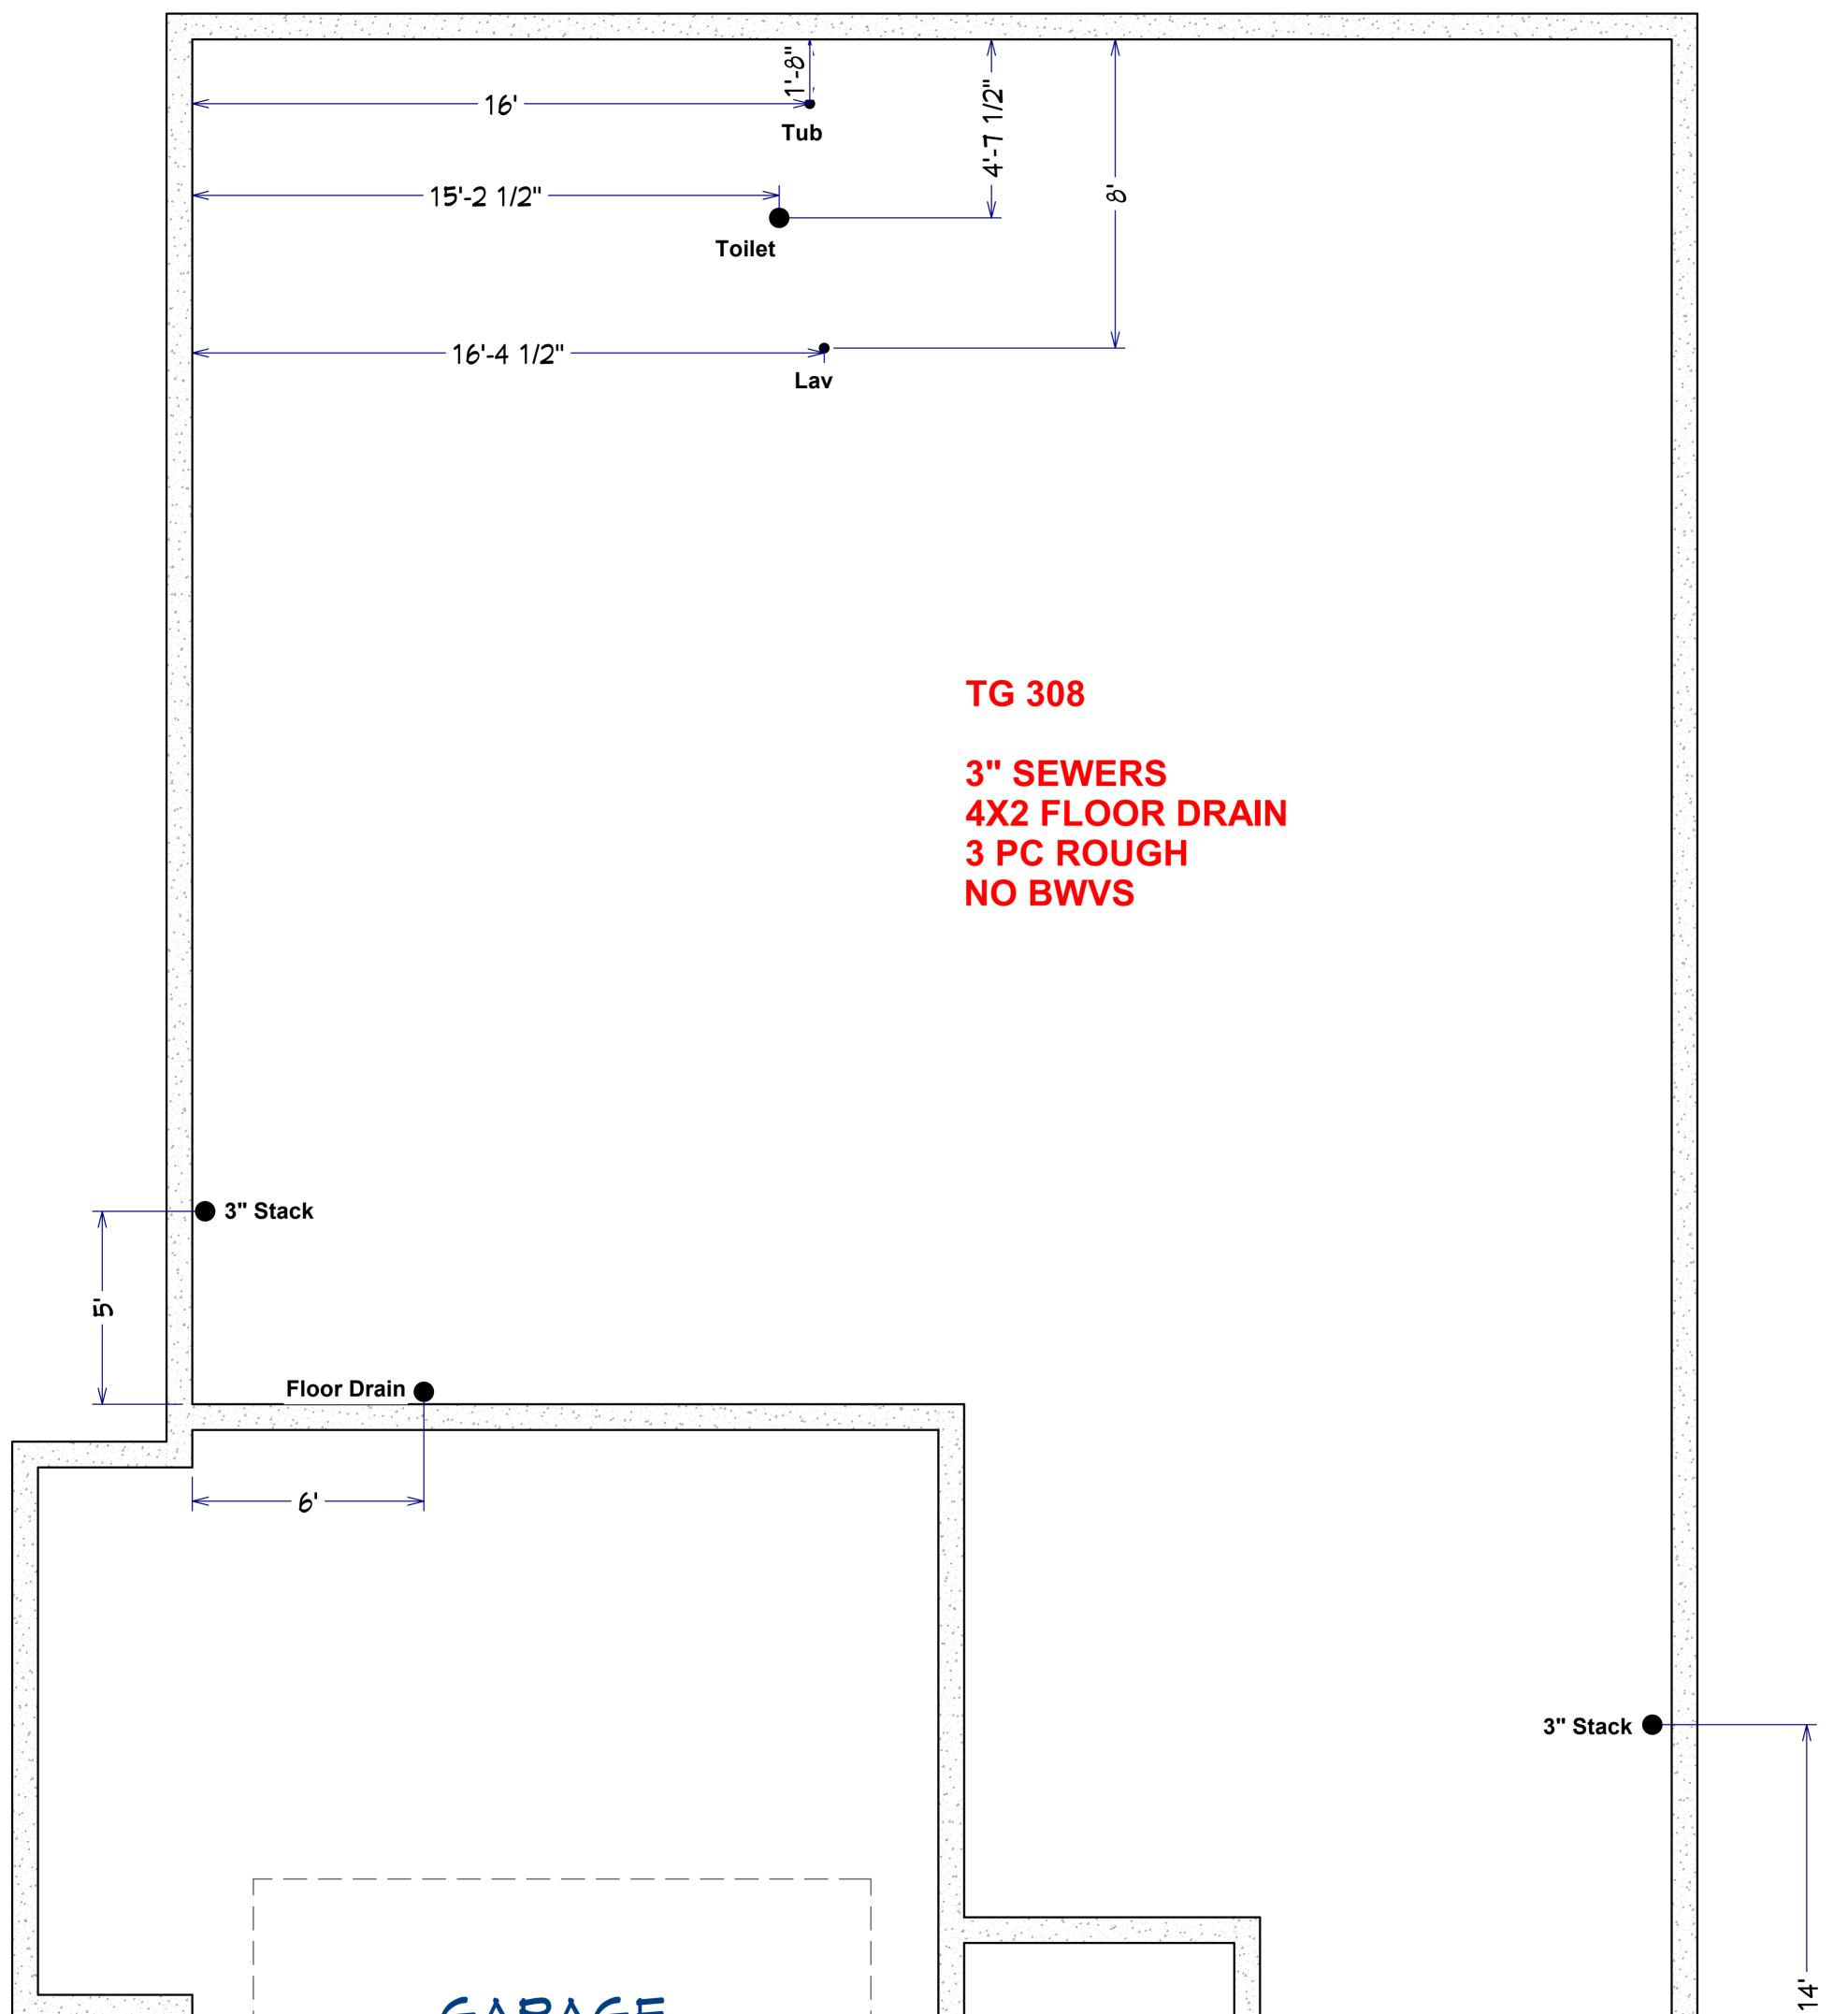

	GARAGE	2012 1940 - 194 1940 - 194 1940 - 194 1940 - 194 1940 - 194			
 A. (2) 2 A. (2) 2 A. (2) 3 A. (2) 3 A. (2) 4 			े करे हैं। 	en a sub Santa de Carlos Antigas Antigas Antigas Antigas	
			2.4. - 2.2. - 2.4. - 2.4.		
					V

- SEWER