


TG 250

3" SEWER

4X2 FLOOR DRAIN

ALL MEASUREMENTS ARE FROM OUTERMOST BLOCK WALL
IF YOU WANT TO MEASURE FROM INSIDE THE BLOCK WALL
DEDUCT 8"

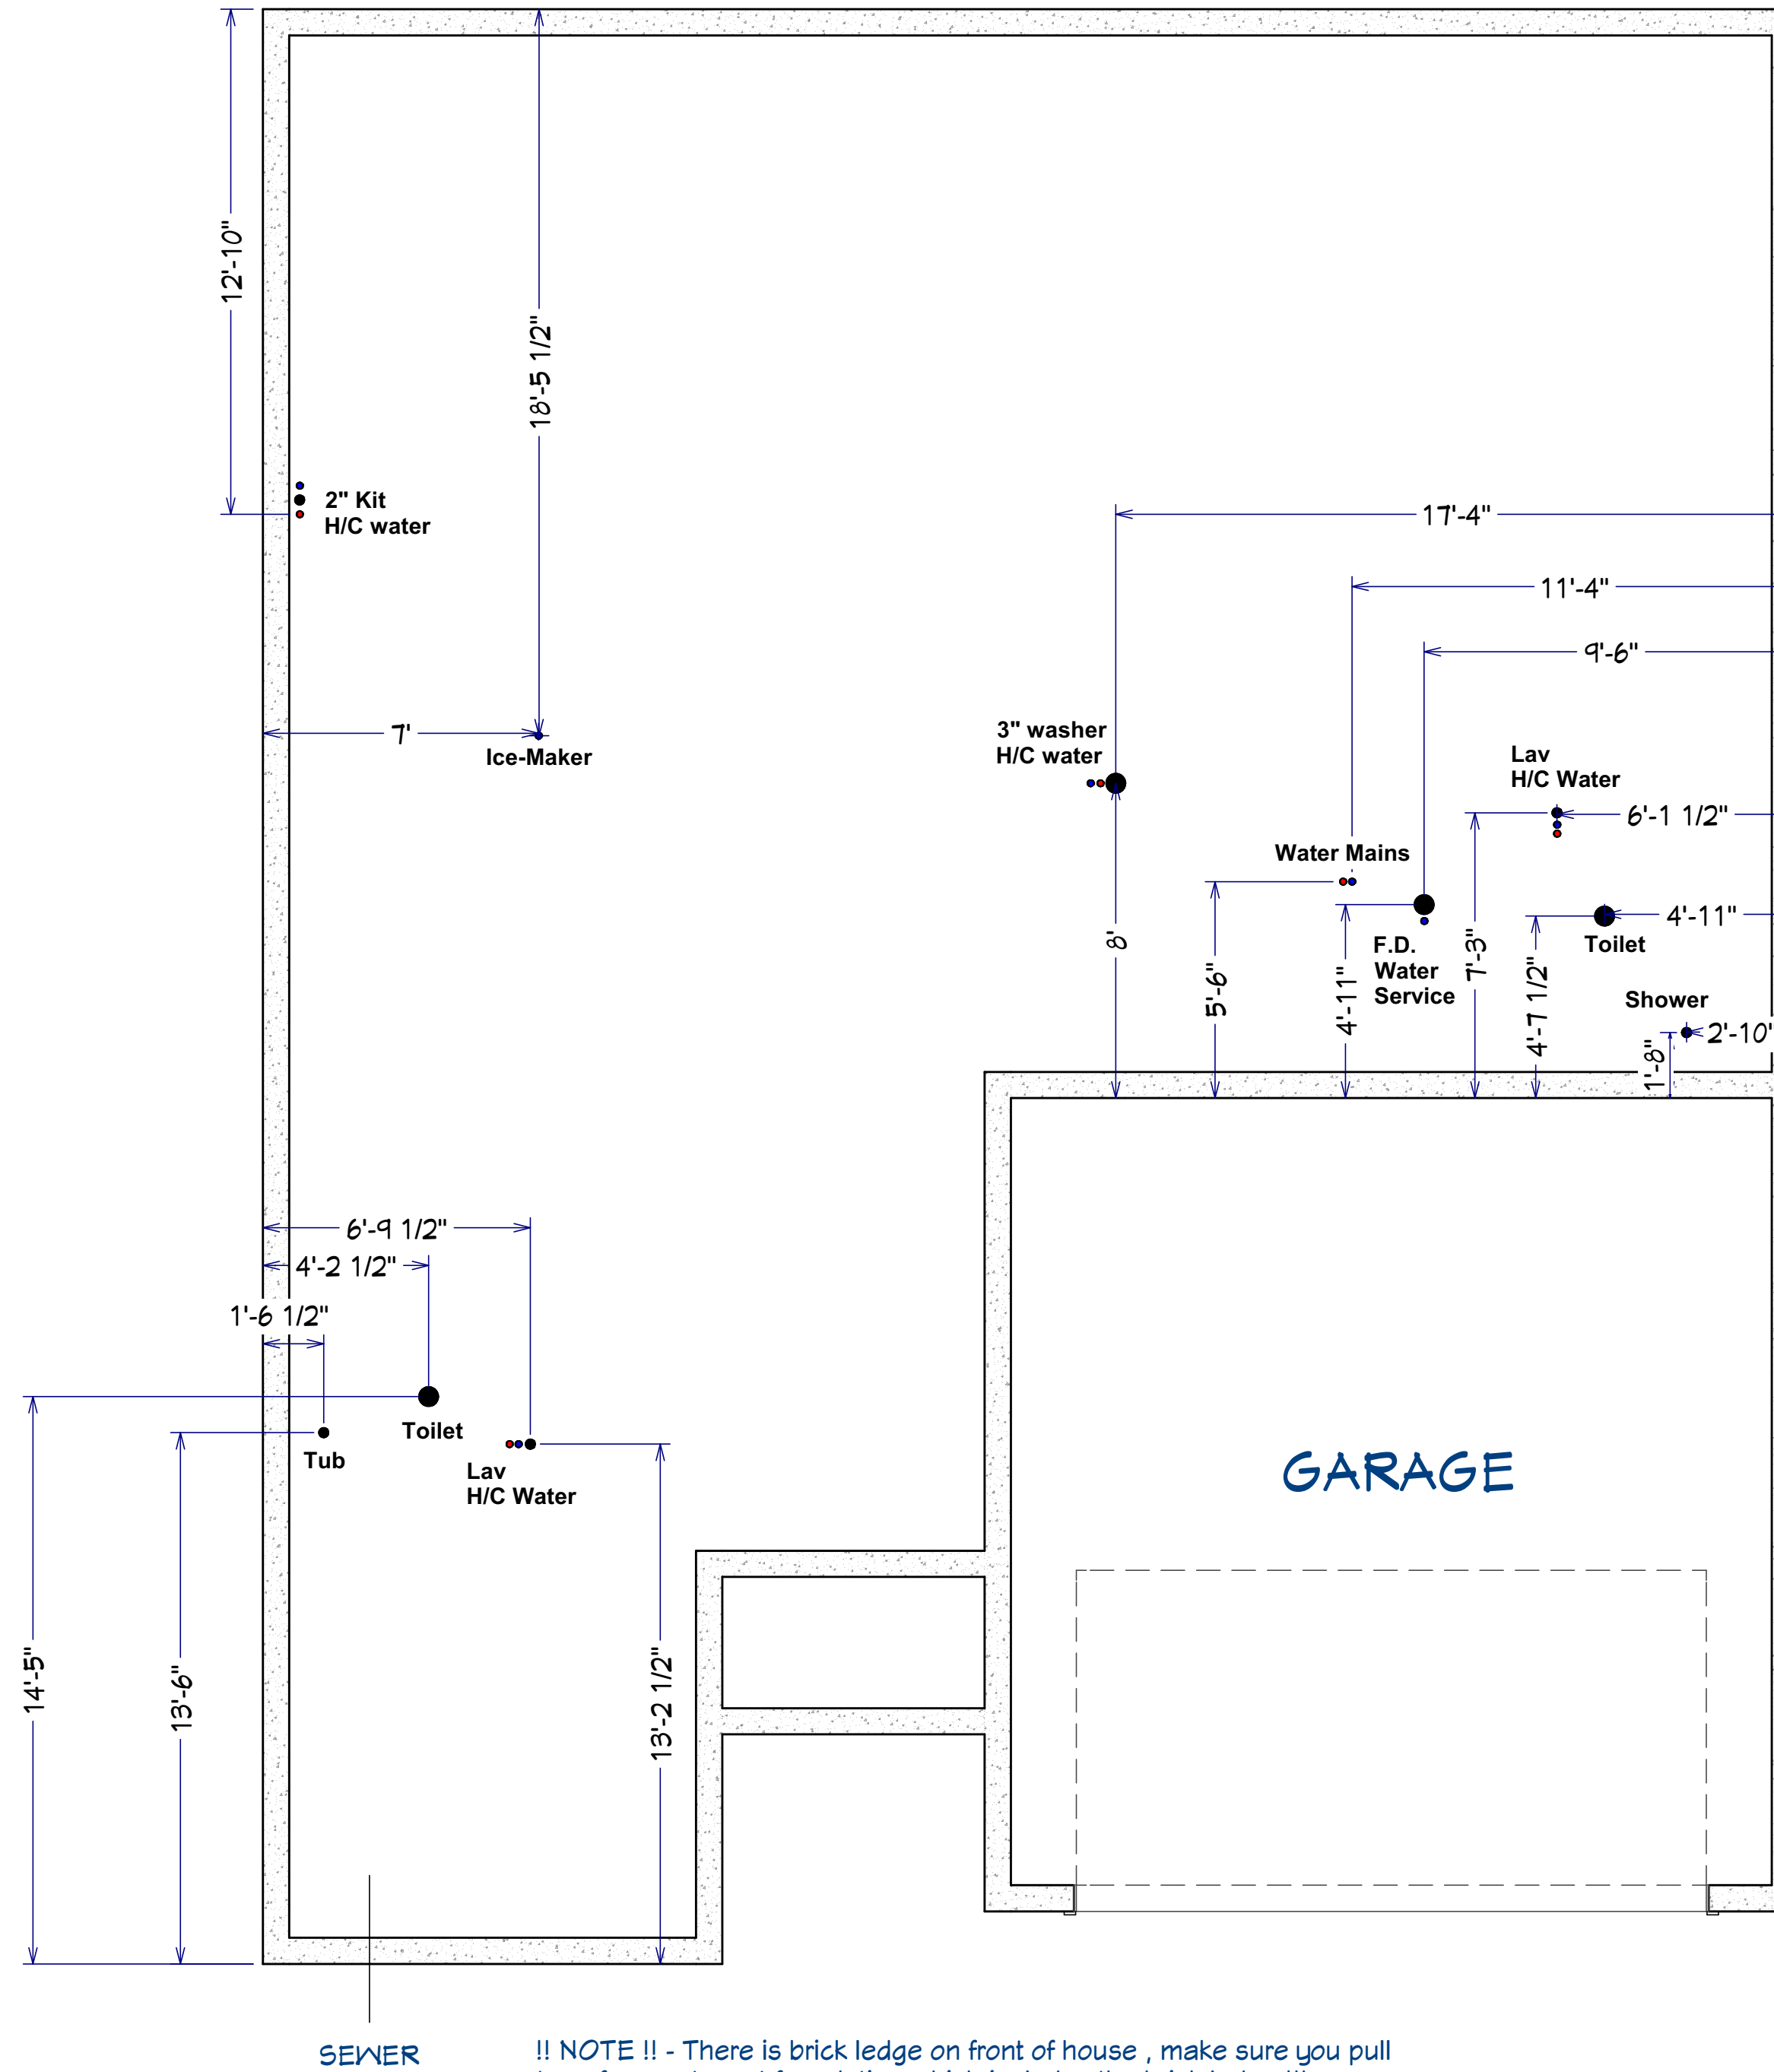

!! NOTE !! - There is brick ledge on front of house , make sure you pull tape from out most foundation which includes the brick ledge !!!