


NATE !

**MAKE SURE SUMP INSTALLED
ALL PVC LINES ASIDE OF ONE 2" RISER CAPPED OFF !!**

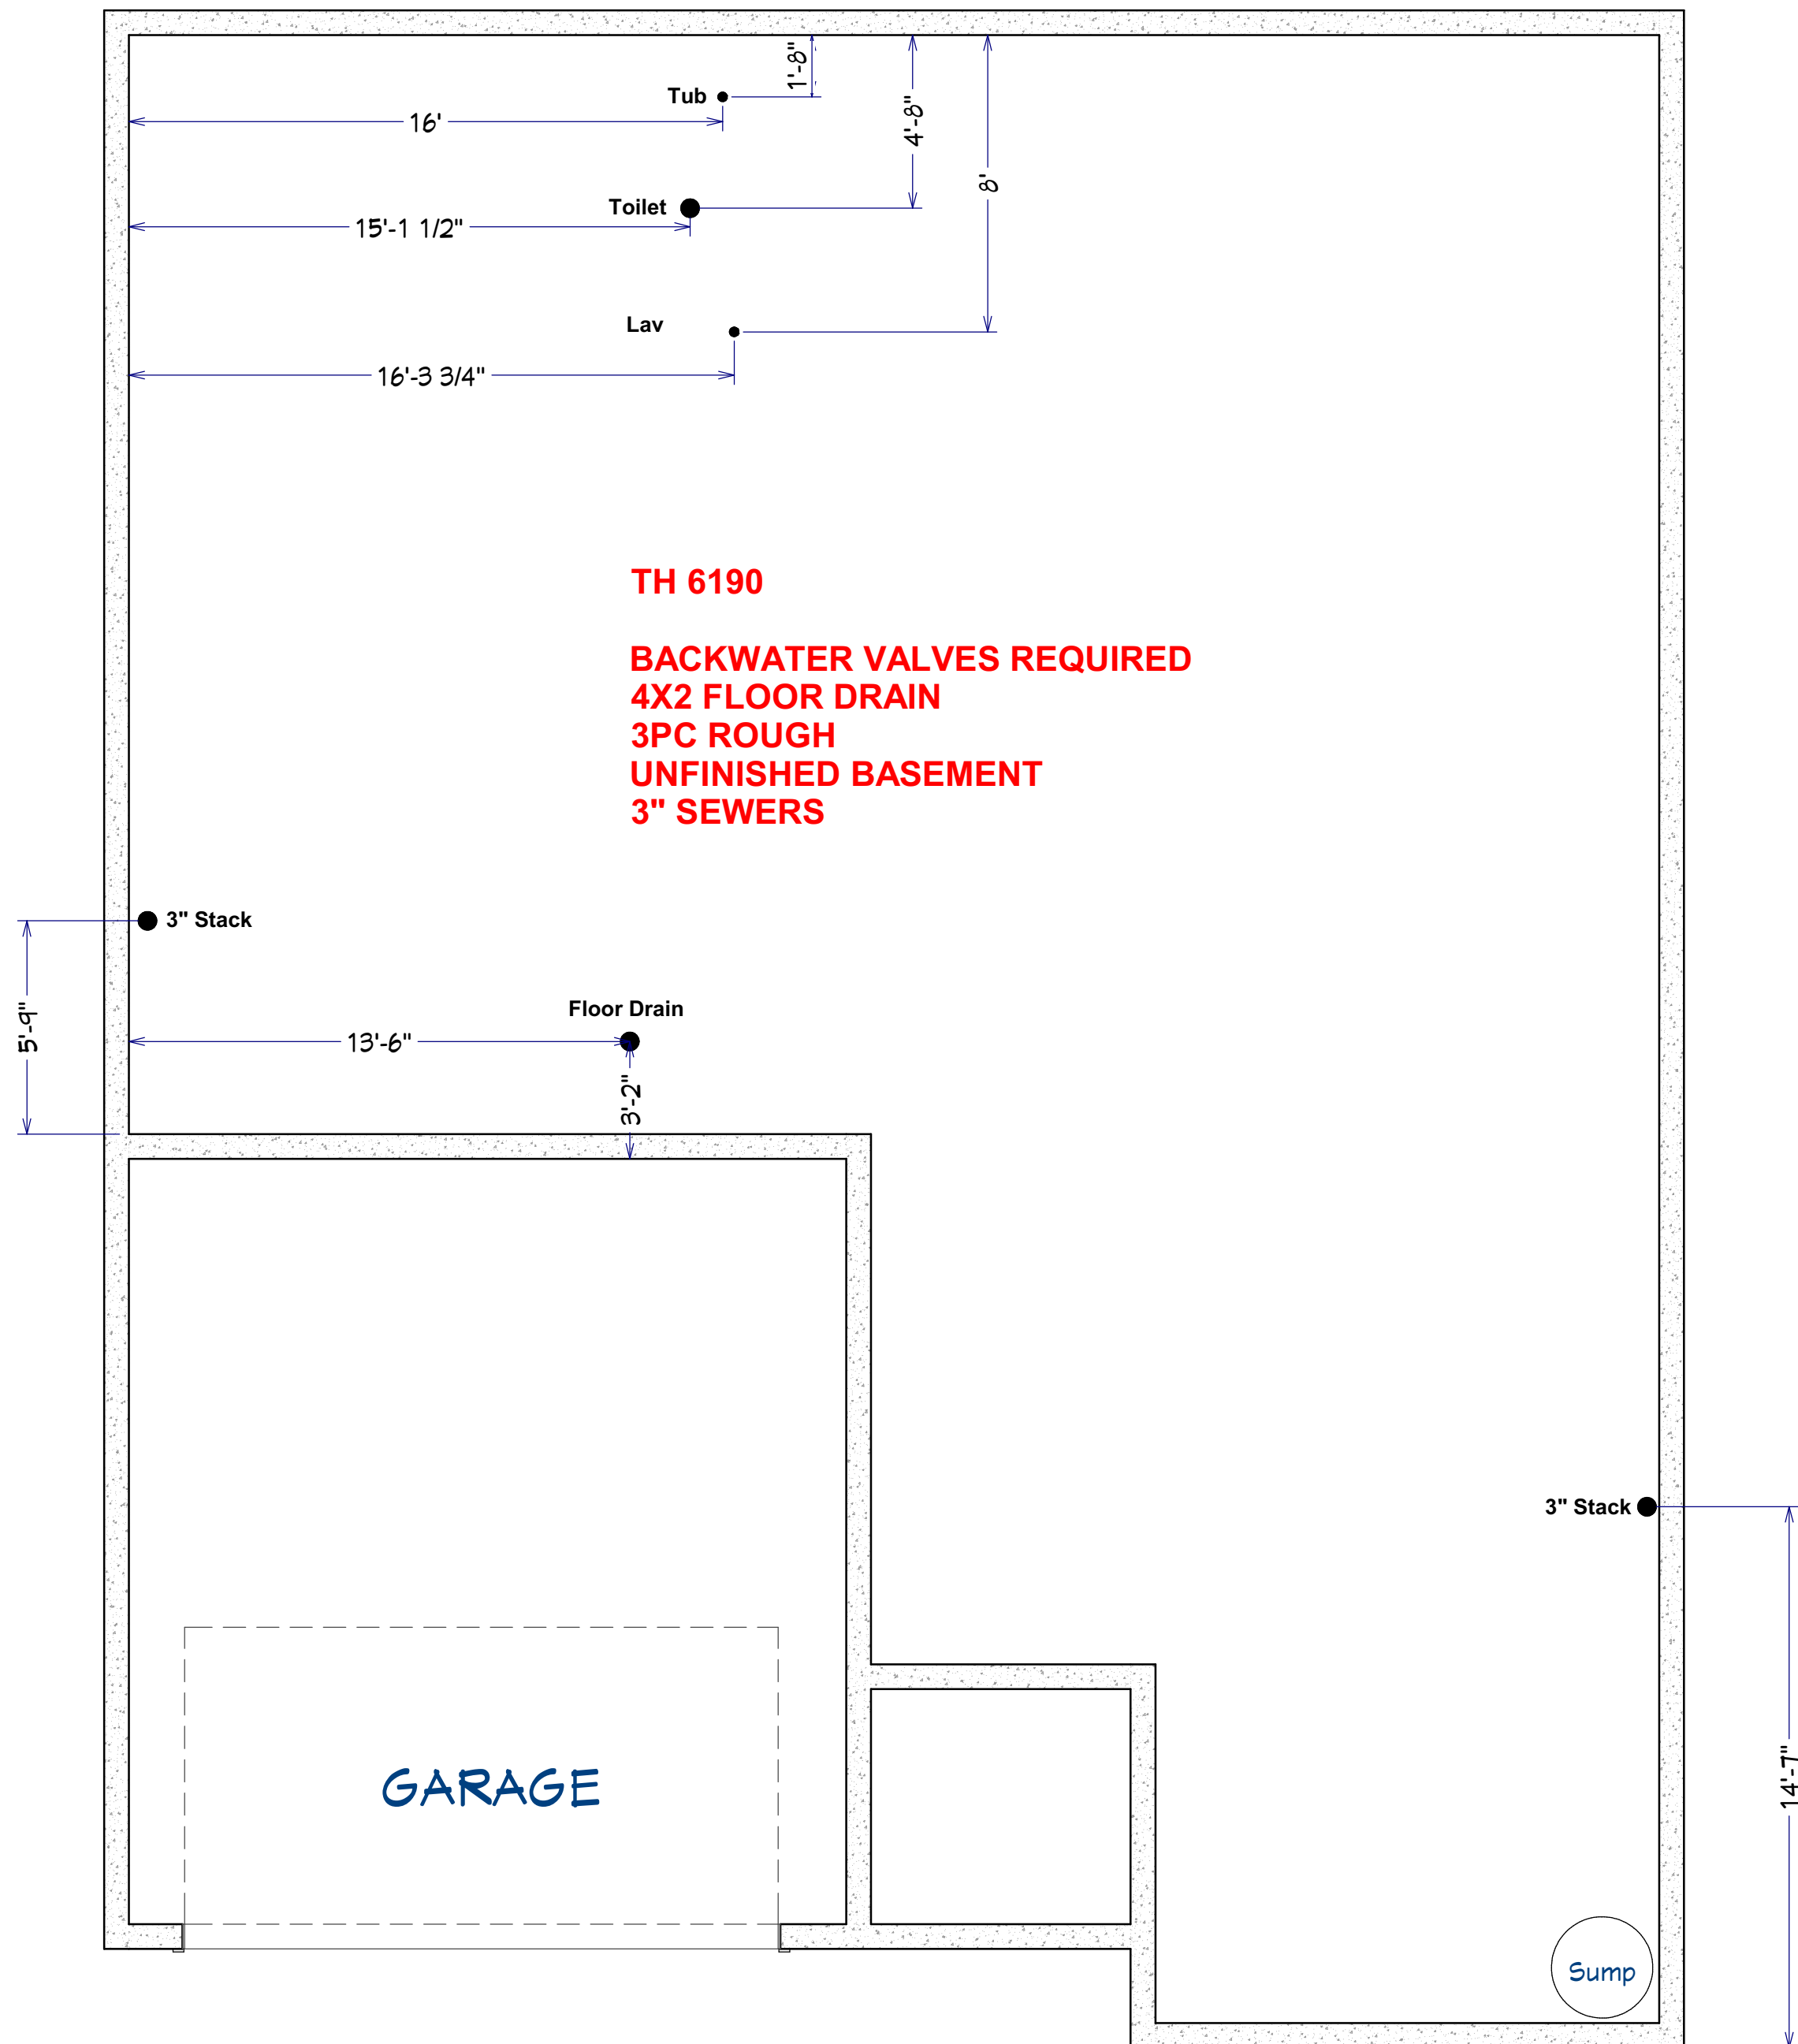

TH 6190

**BACKWATER VALVES REQUIRED
4X2 FLOOR DRAIN
3PC ROUGH
UNFINISHED BASEMENT
3" SEWERS**

GARAGE

SEWER HERE