


TH 6099

**2 PC ROUGH
3X2 FLOOR DRAIN
3" SEWER
BWV REQUIRED**

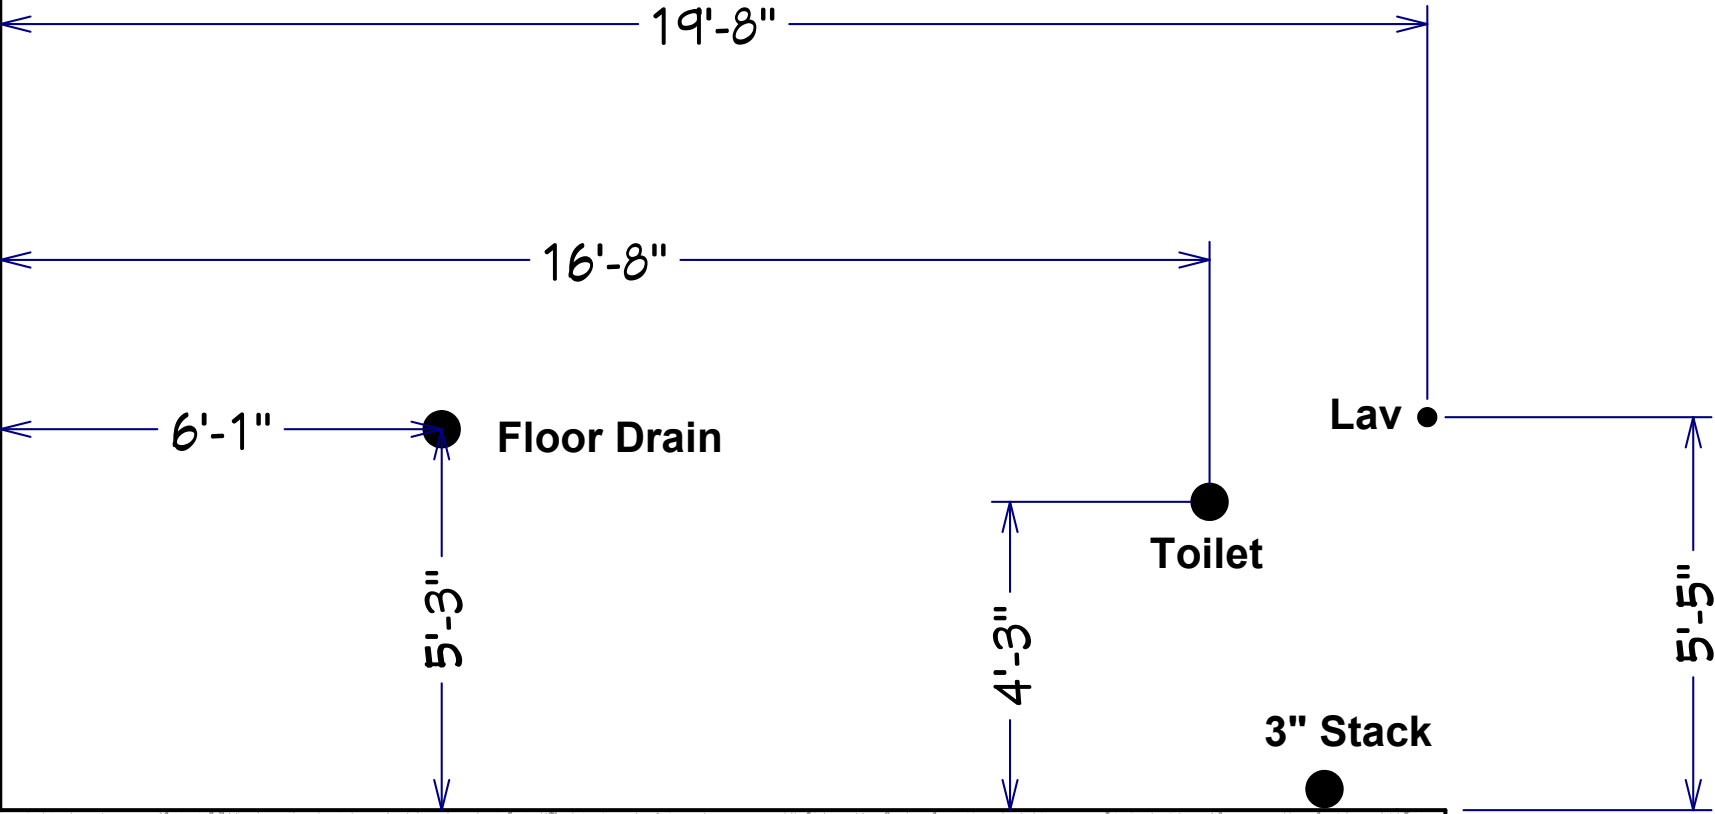

GARAGE

