


**NATE !
MAKE SURE SUMP INSTALLED
ALL PVC LINES ASIDE OF ONE 2" RISER CAPPED OFF !!**

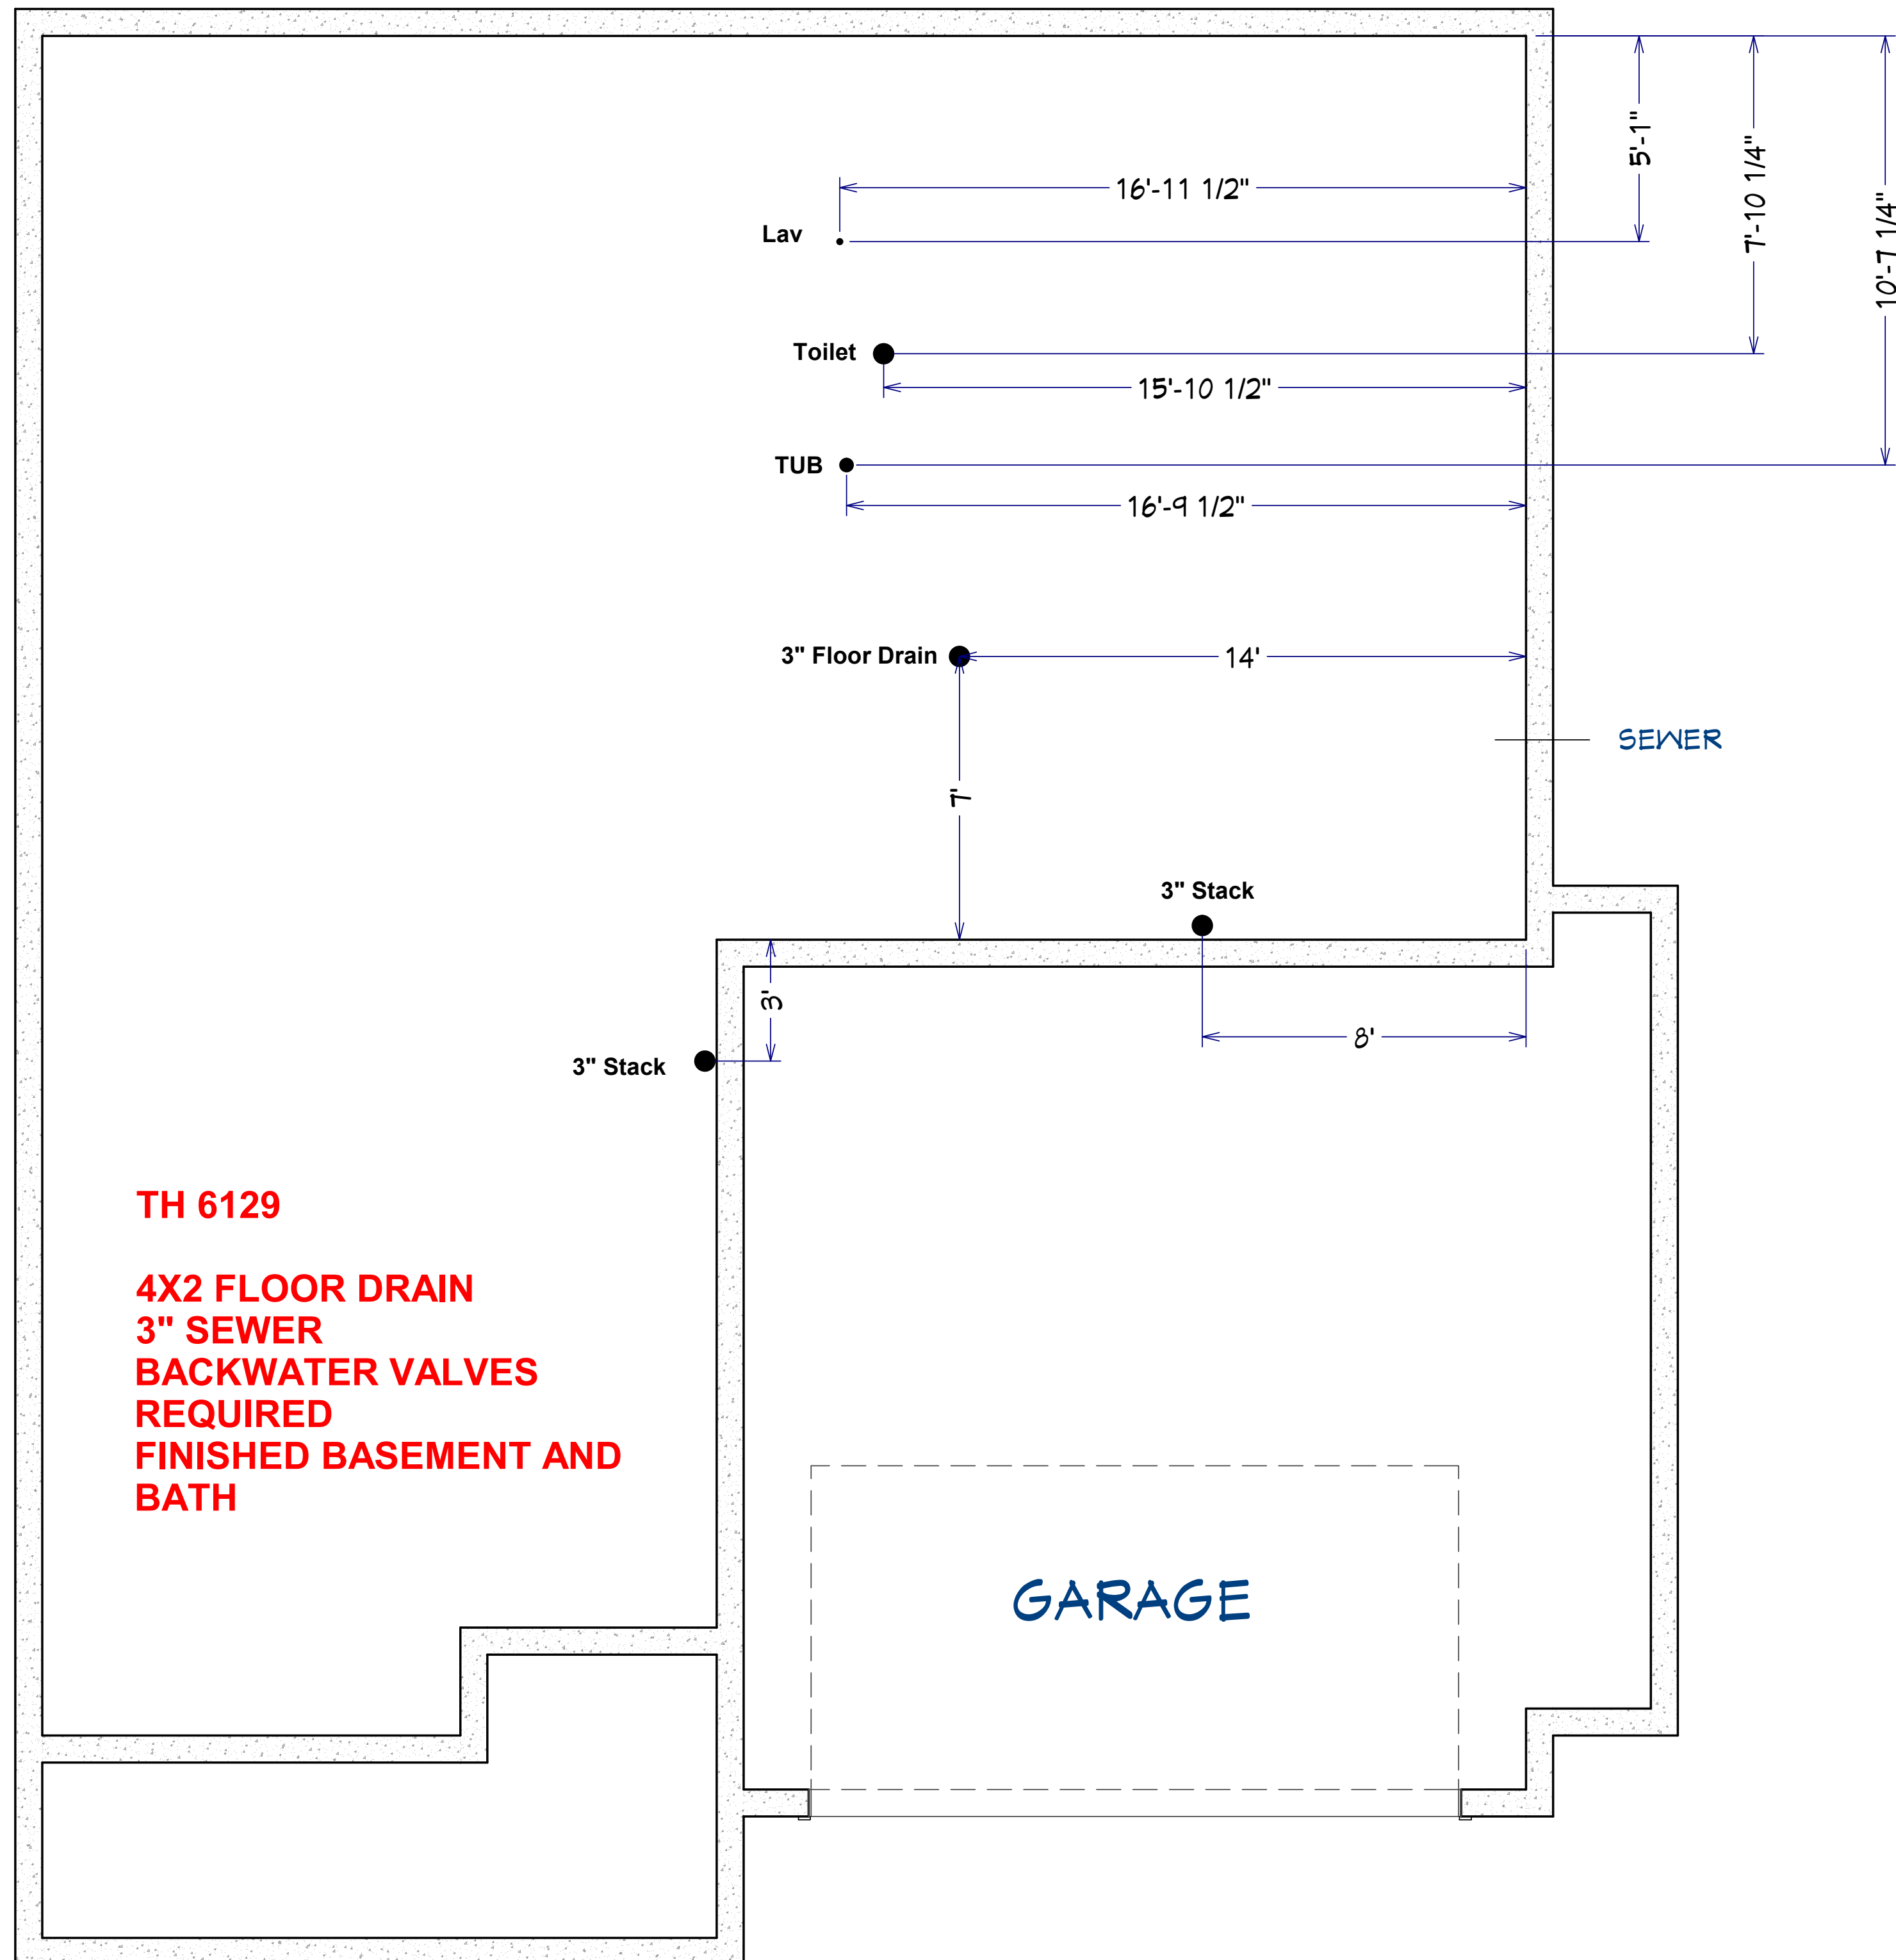

TH 6129

**4X2 FLOOR DRAIN
3" SEWER
BACKWATER VALVES
REQUIRED
FINISHED BASEMENT AND
BATH**

GARAGE