


**VGL 564
FINISHED BASEMENT AND
BATHROOM
4" TO 1ST BRANCH
3" FLOOR DRAIN**

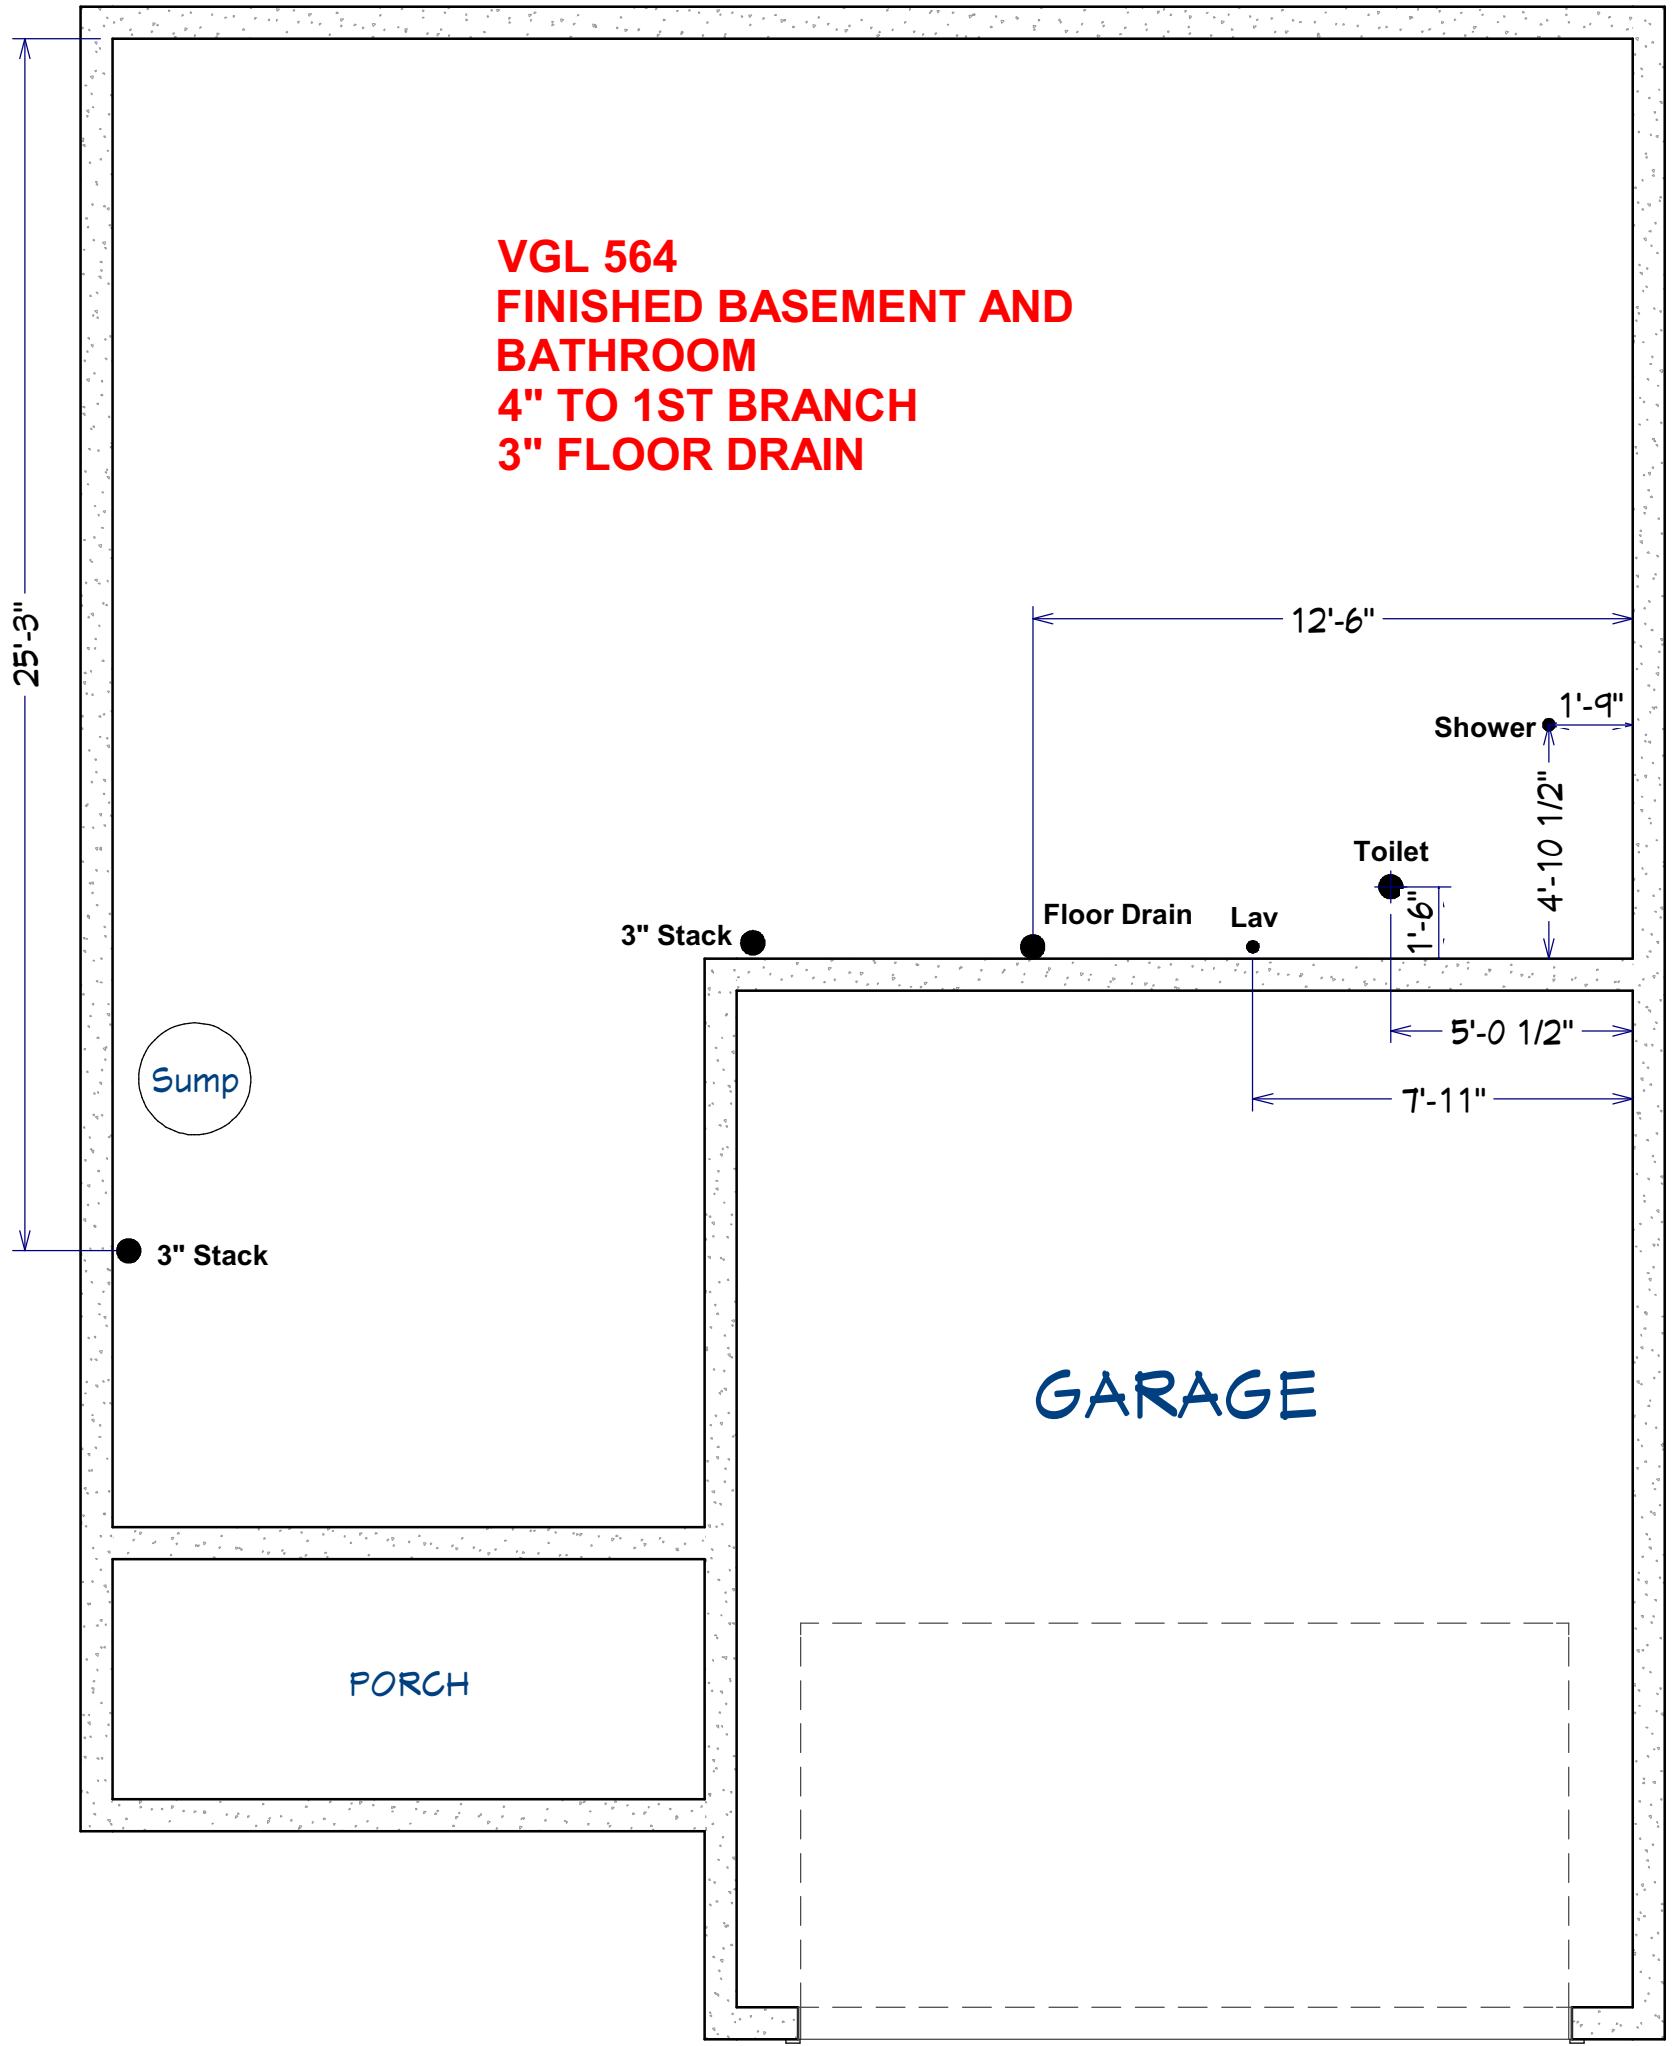

25'-3"

12'-6"

Shower 1'-9"

4'-10 1/2"

Toilet

1'-6"

Floor Drain

Lav

3" Stack

Sump

3" Stack

5'-0 1/2"

7'-11"

GARAGE

PORCH