


**VGL 586  
FINISHED BASEMENT AND  
BATHROOM  
4" SEWERS  
3" FLOOR DRAIN**

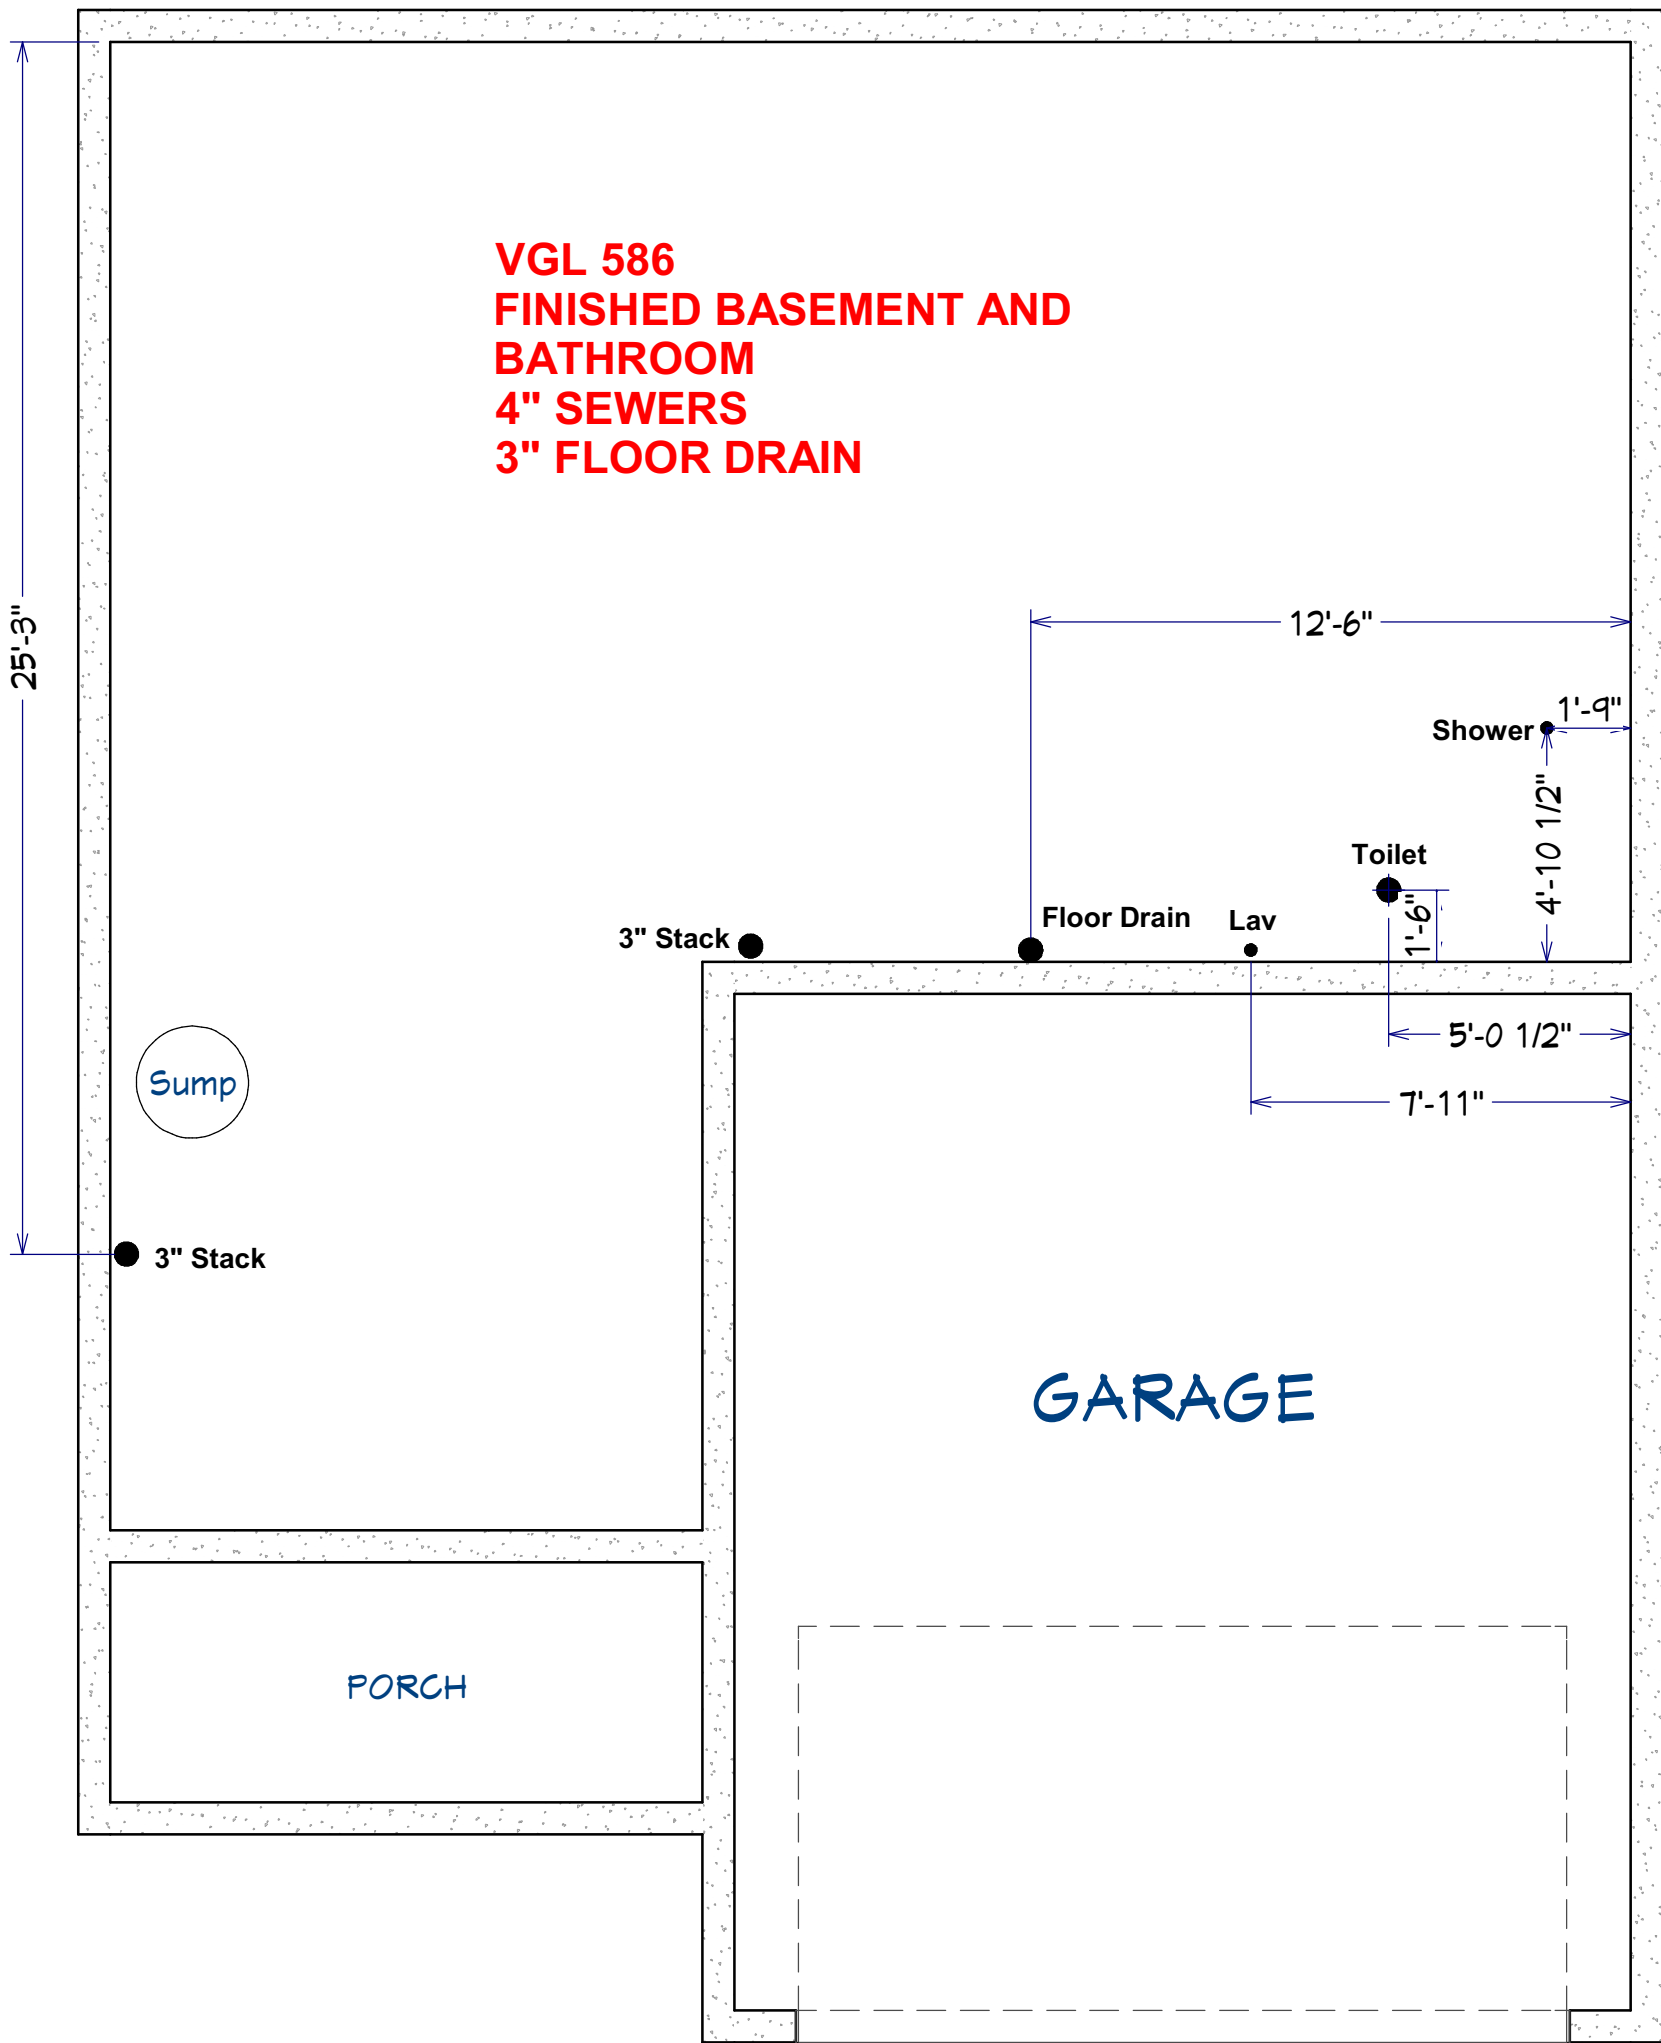

25'-3"

12'-6"

Shower

1'-9"

Toilet

4'-10 1/2"

1'-6"

3" Stack

Floor Drain

Lav

Sump

3" Stack

5'-0 1/2"

7'-11"

GARAGE

PORCH