


Wet Bar

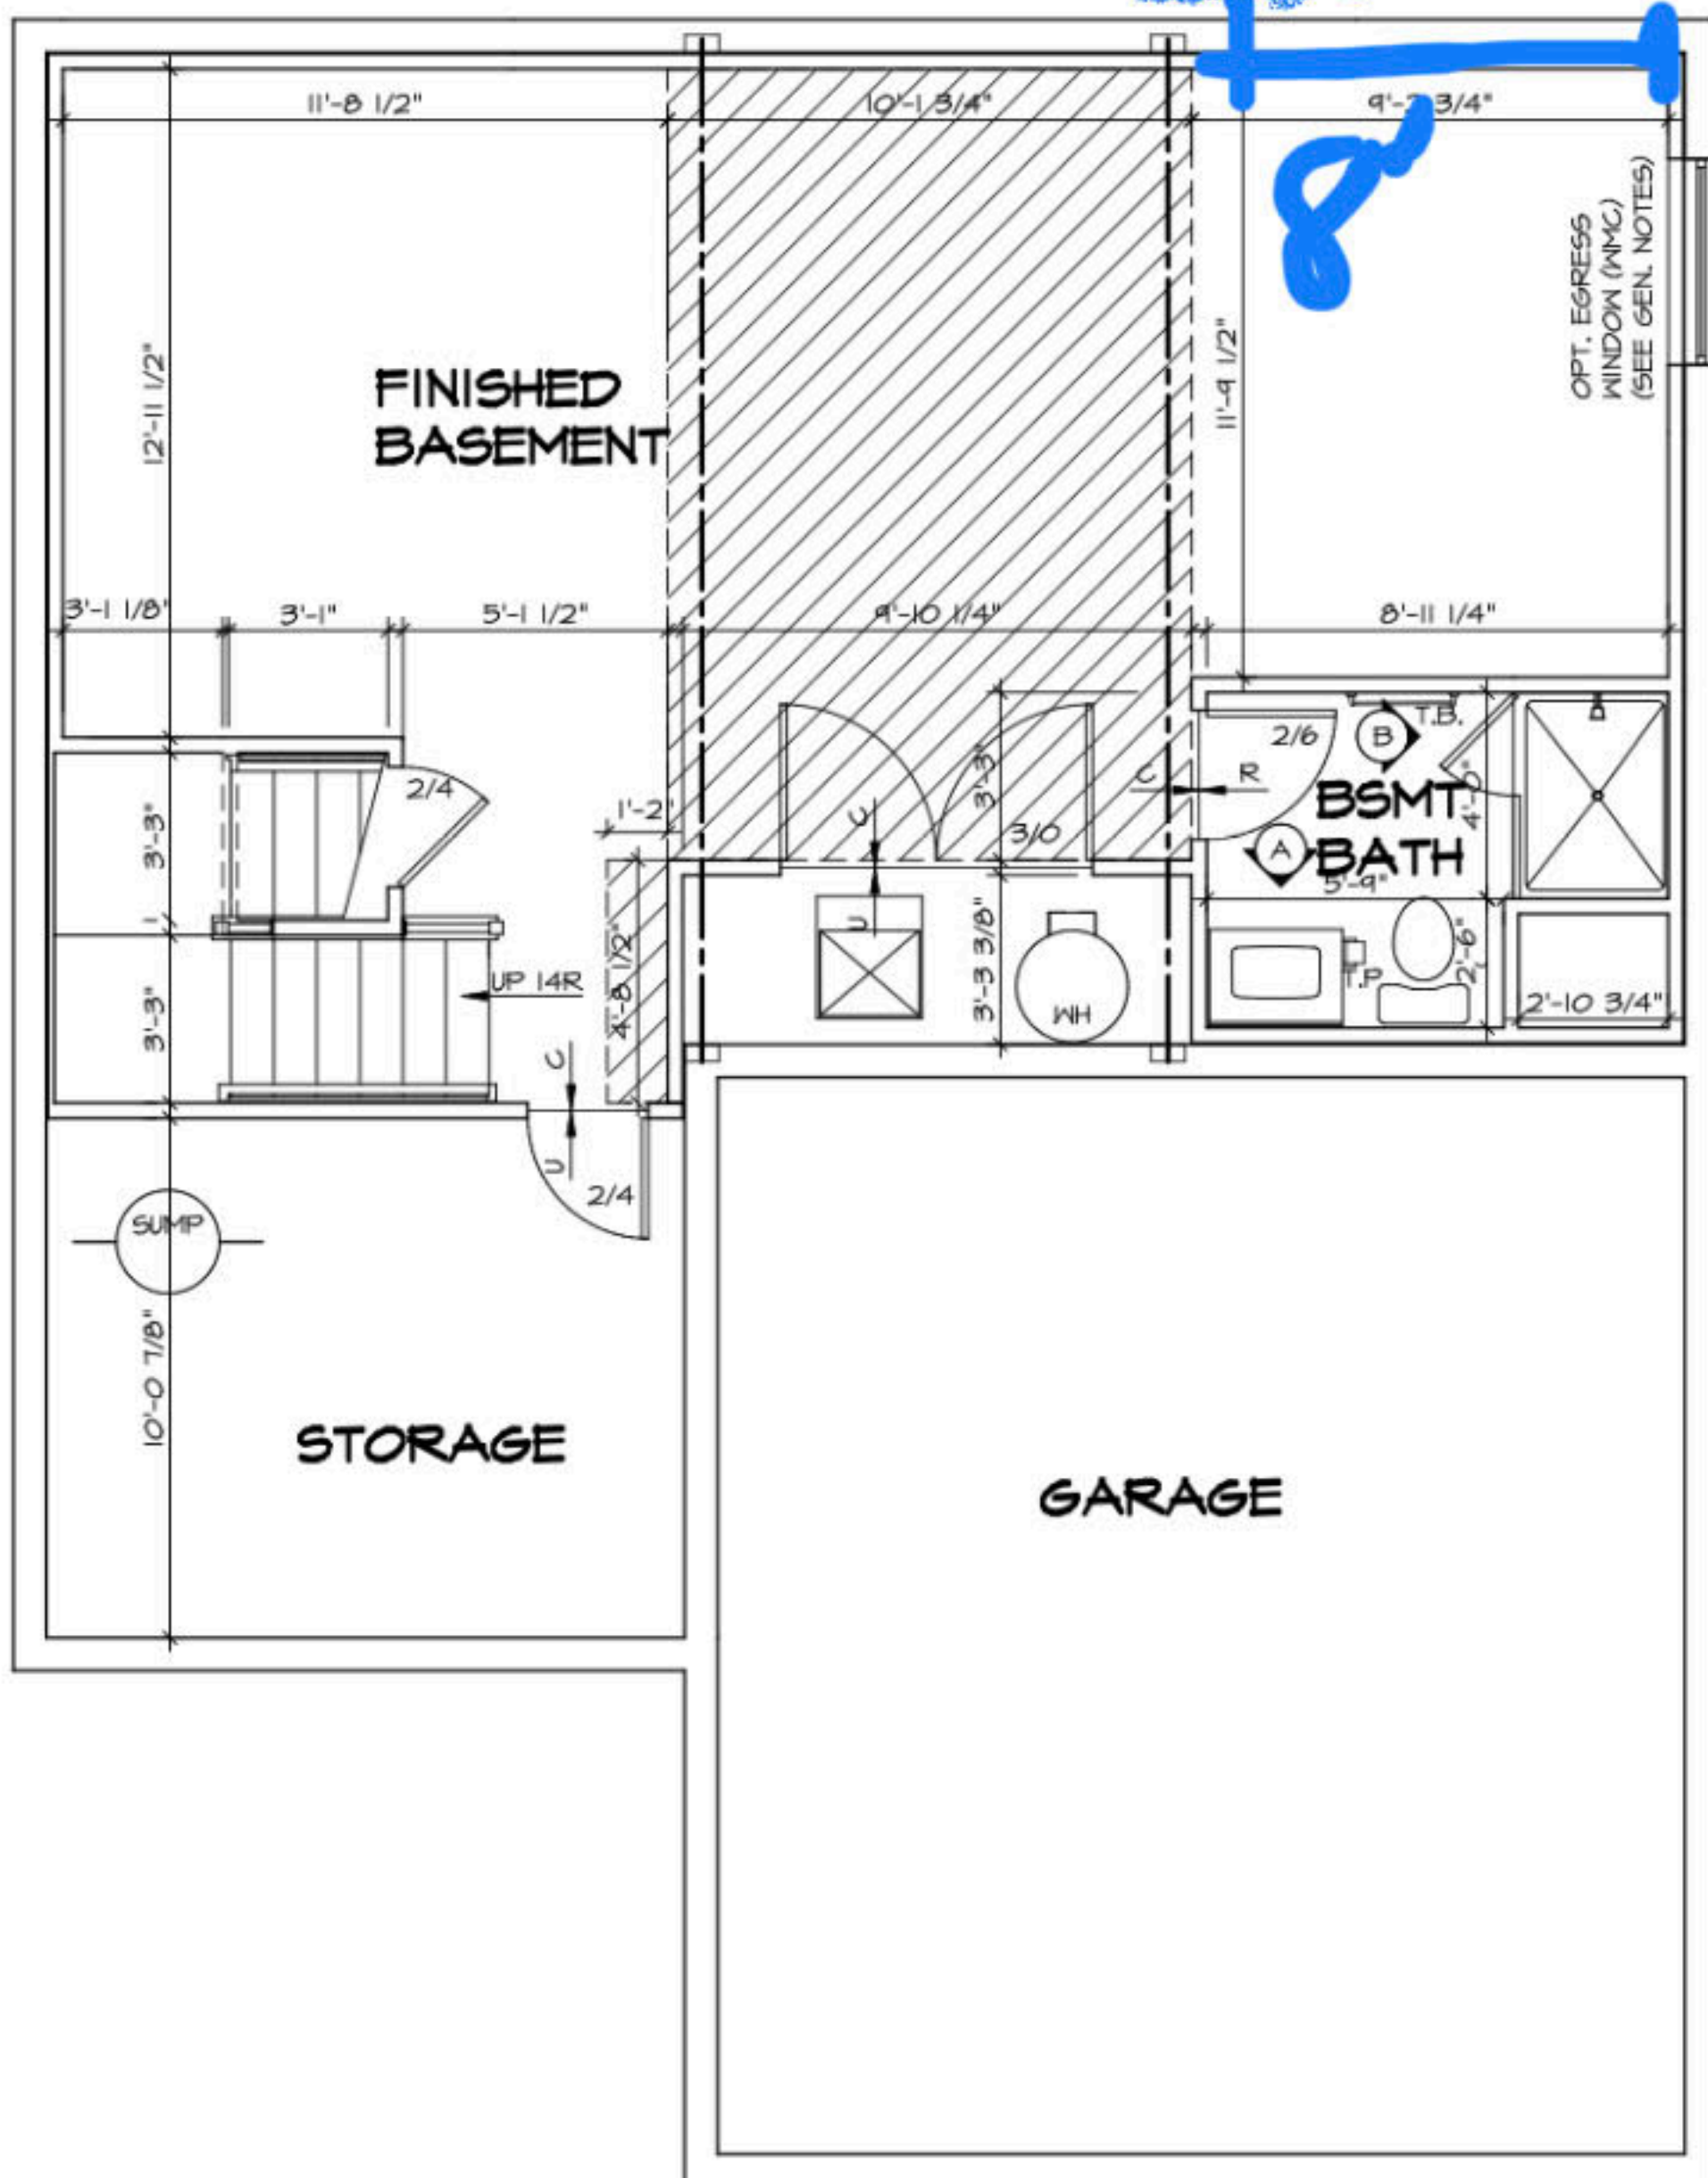

**VGL 598**

**FINISHED BASEMENT AND BATHROOM**

**4" SEWERS**

**3" FLOOR DRAIN**

**WET BAR !!! NEED TO GET LOCATION !!**

25'-3"

12'-6"

Shower 1'-9"

4'-10 1/2"

Toilet

1'-6"

BWV Floor Drain Lav

3" Stack

5'-0 1/2"

7'-11"

Sump

3" Stack

GARAGE

PORCH

