


VGL 600

UNFINISHED BASEMENT
3 PC ROUGH IN
4" SEWERS
3" FLOOR DRAIN

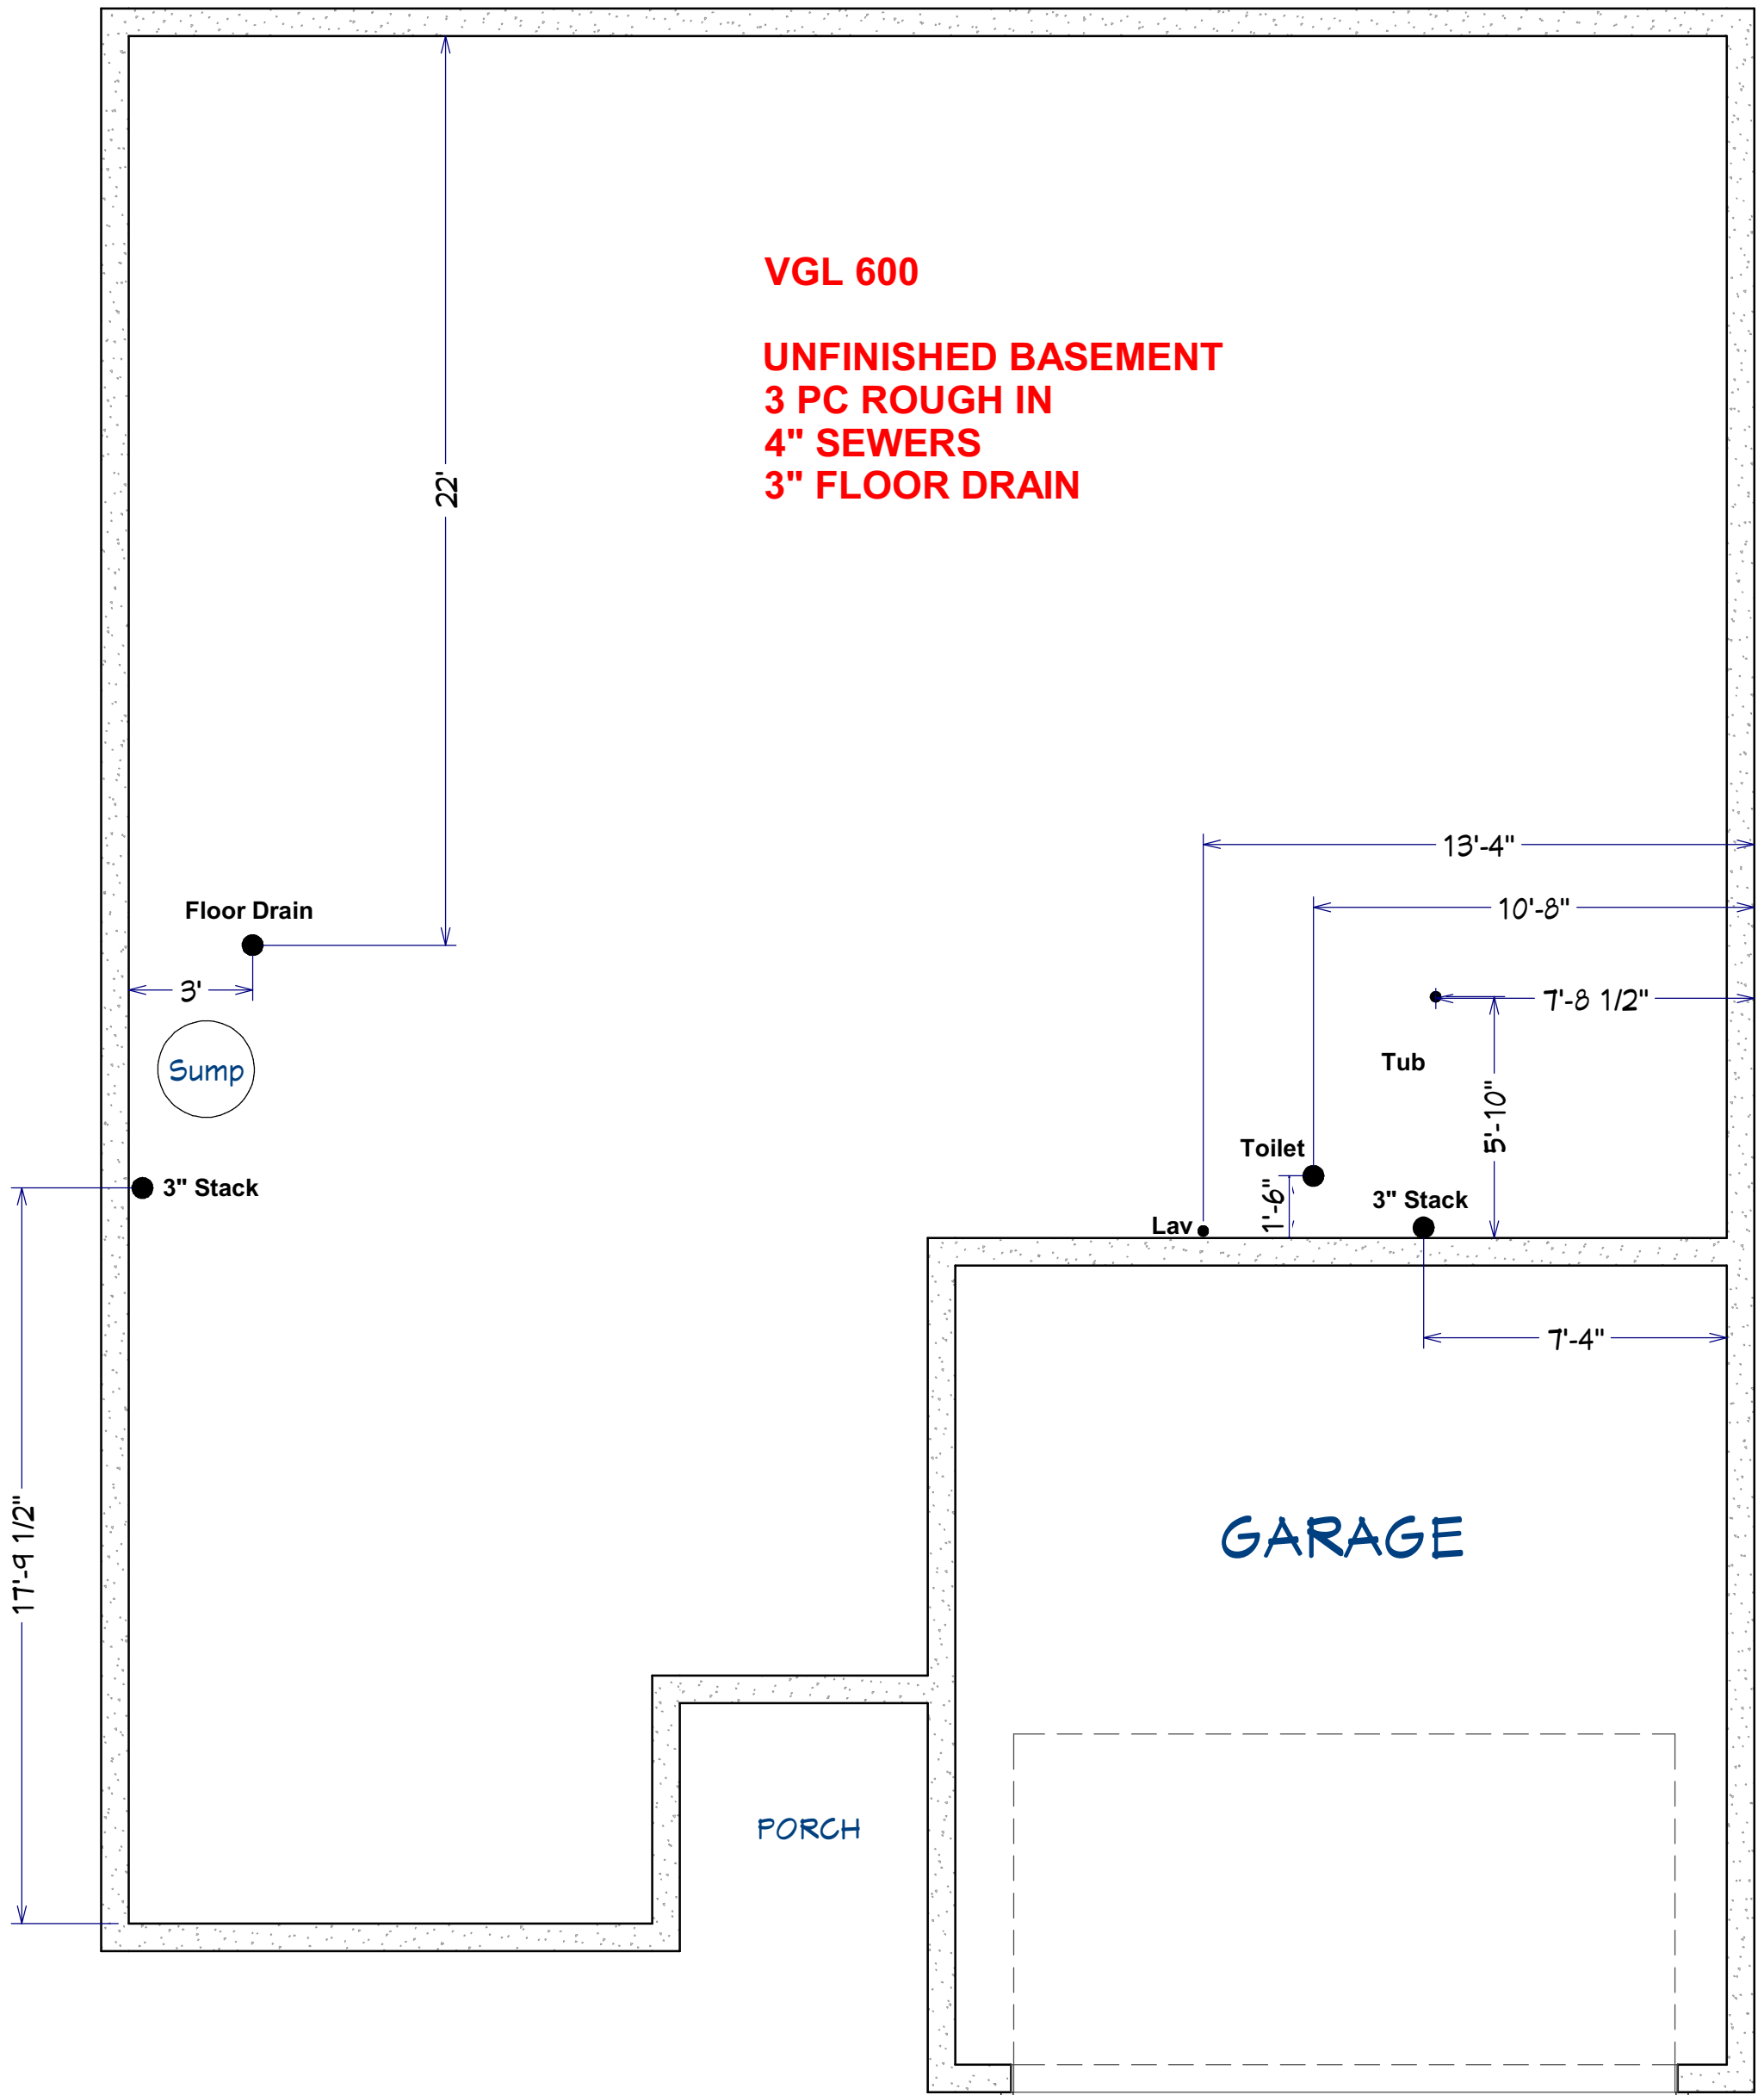

Floor Drain

Sump

3" Stack

Toilet

Lav

Tub

3" Stack

GARAGE

PORCH

22'

3'

13'-4"

10'-8"

7'-8 1/2"

5'-10"

1'-6"

7'-4"

17'-9 1/2"