


VGL 669

FINISHED BASEMENT AND BATH
3" SEWER - NO NEED FOR 4" TO 1ST BRANCH
3" FLOOR DRAIN

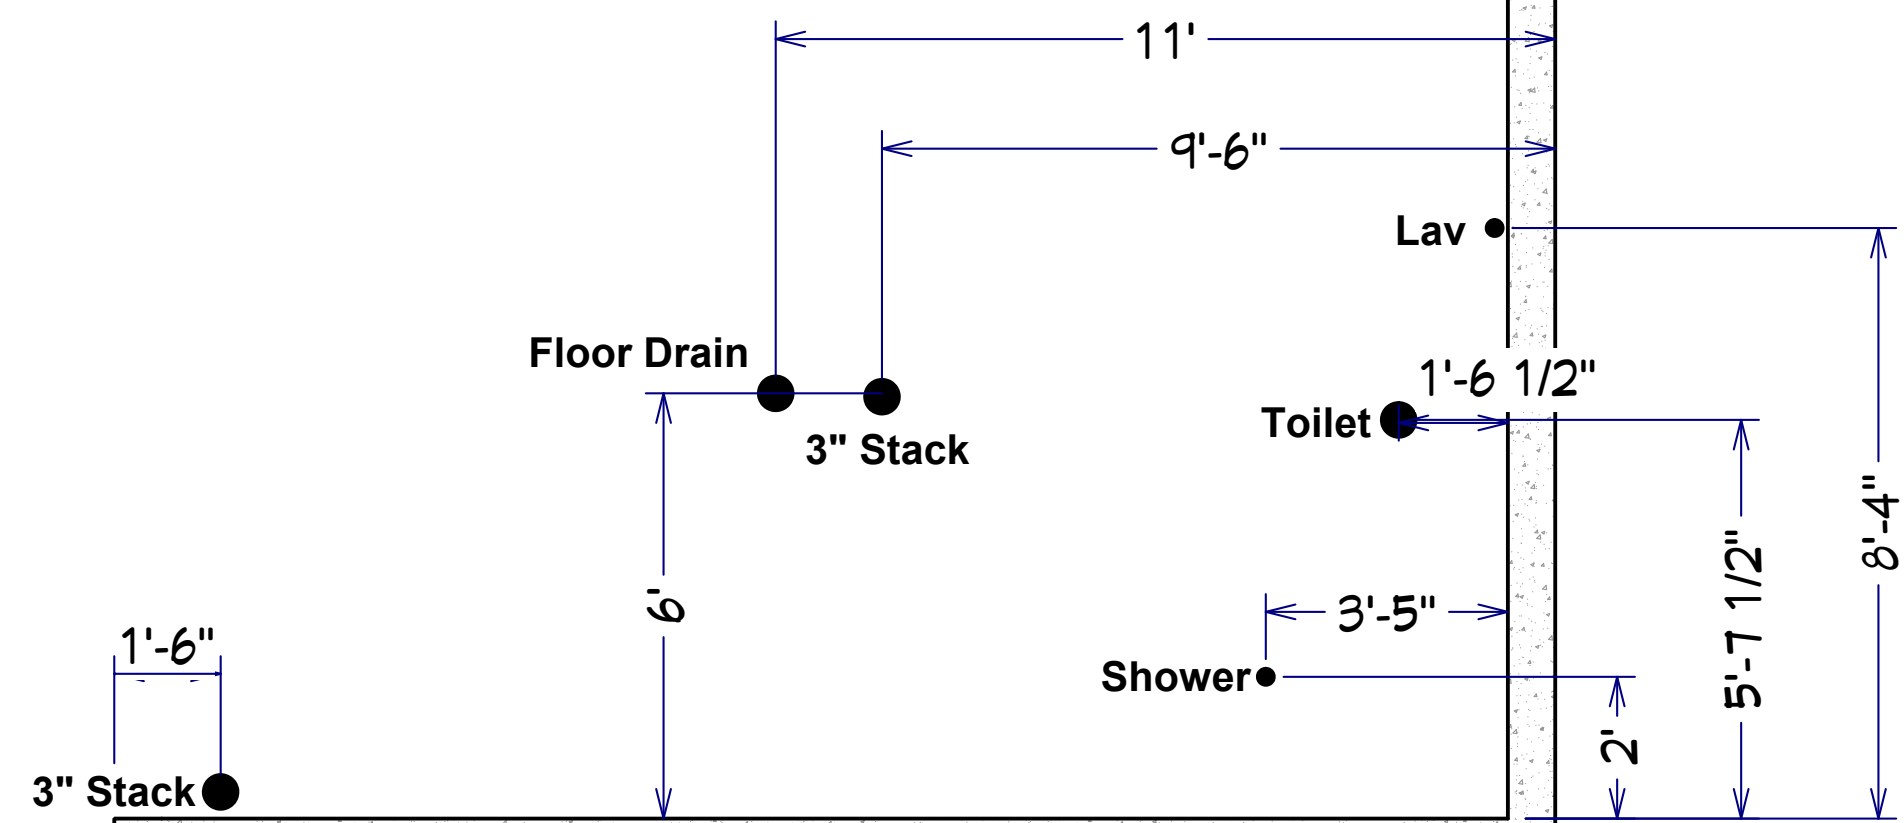

GARAGE

PORCH