


VGL 671

FINISHED BASEMENT

4" SEWERS

3" FLOOR DRAIN - VENT FLOOR DRAIN !

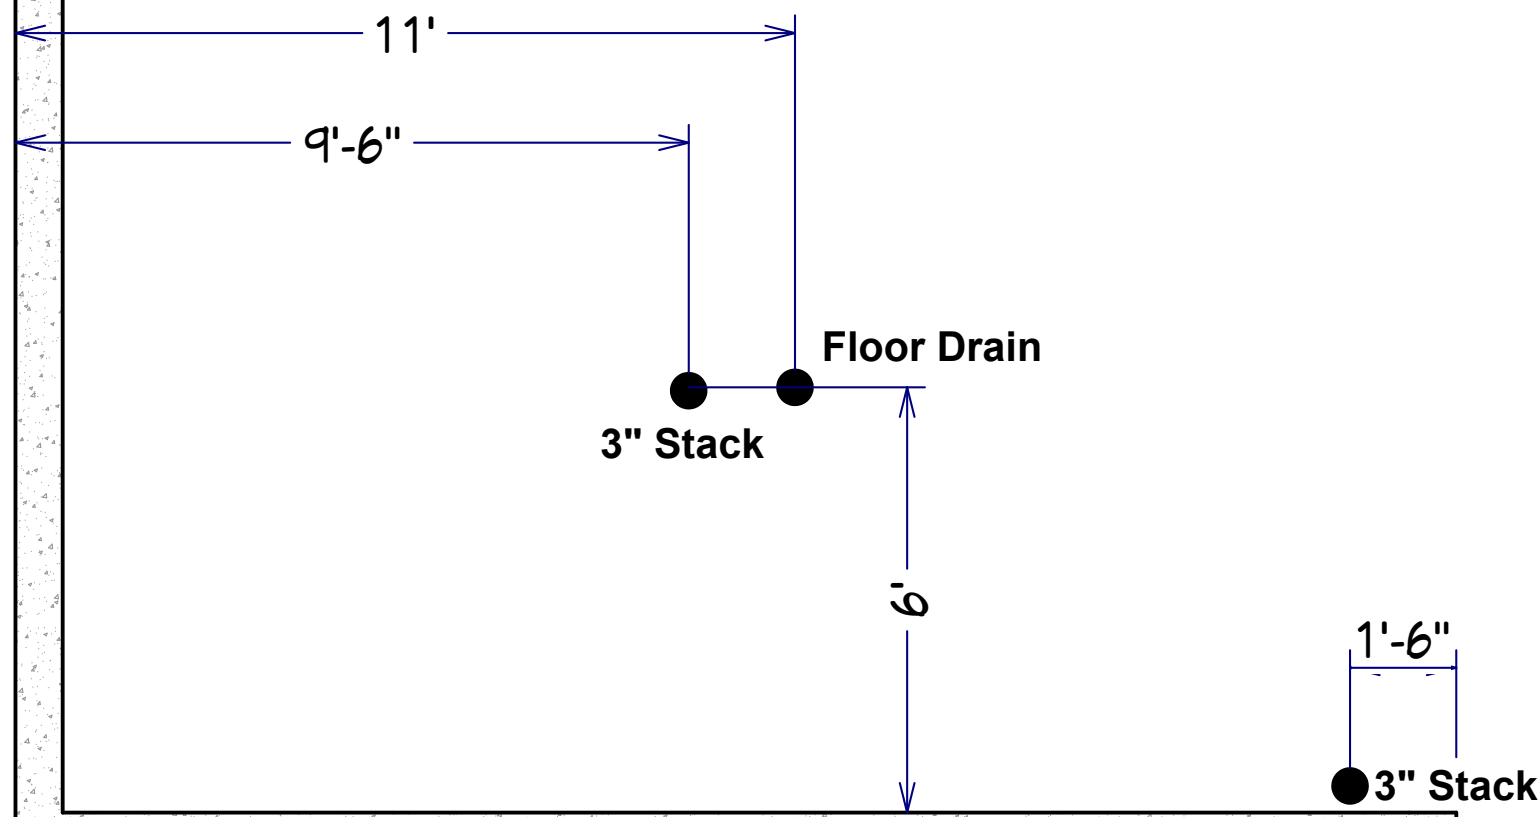

GARAGE

PORCH