


VGL 682

FINISHED BASEMENT AND BATH  
3" SEWER - NO NEED FOR 4" TO  
1ST BRANCH  
3" FLOOR DRAIN

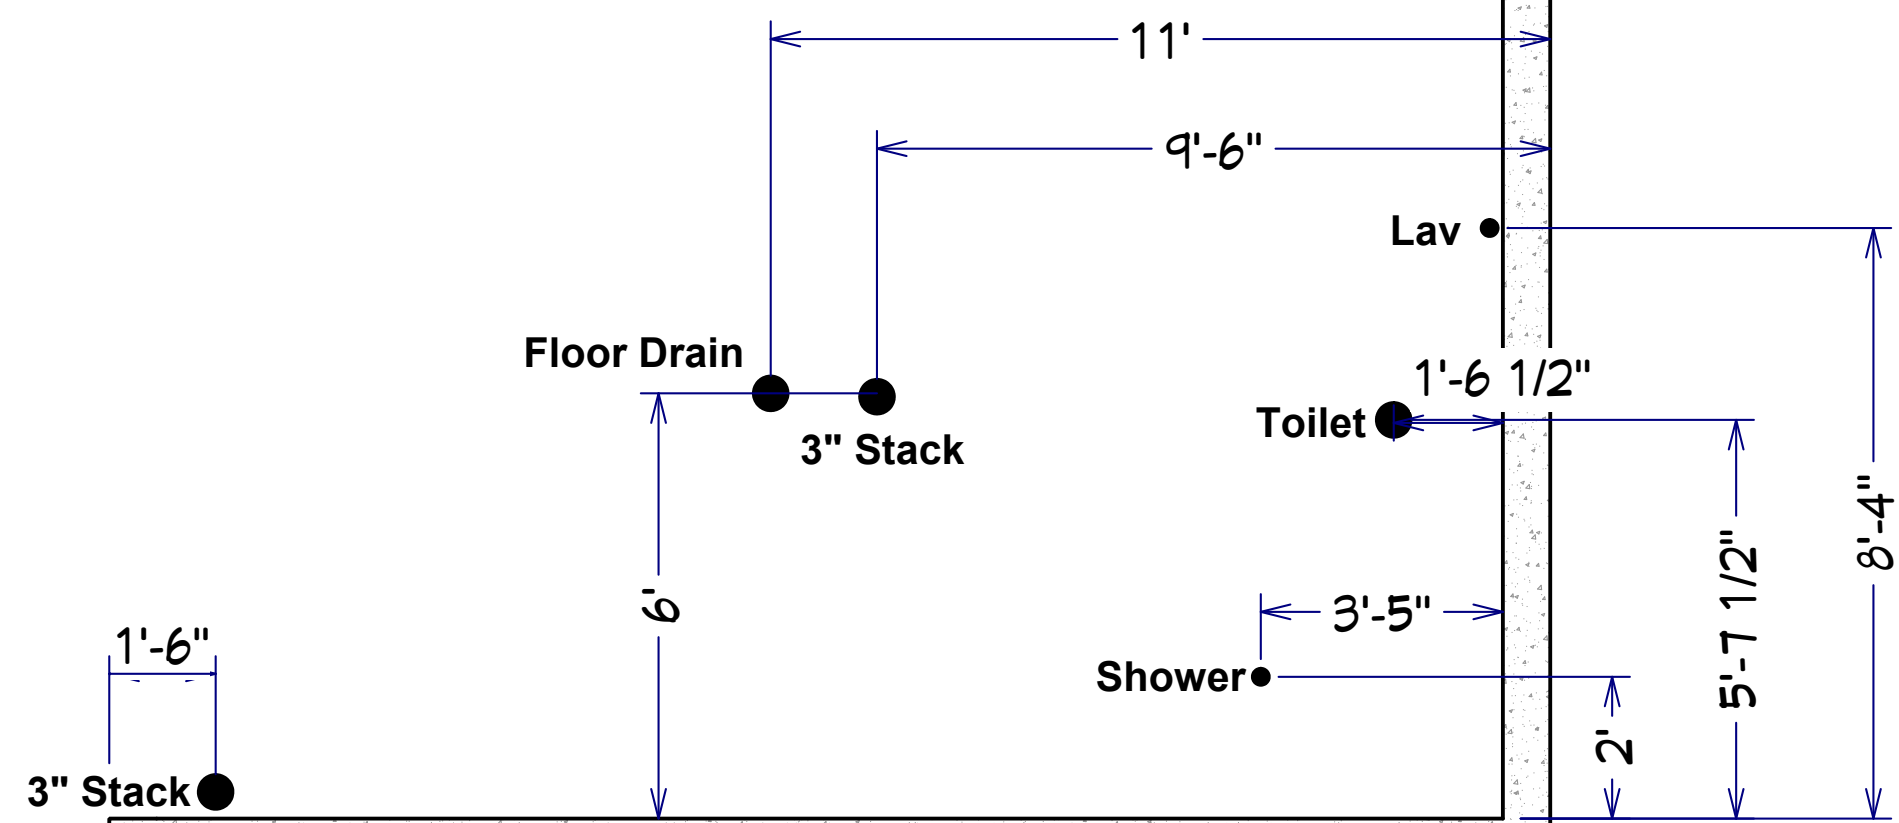

GARAGE

PORCH