


VGL 697

FINISHED BASEMENT AND BATH  
4" SEWERS  
3" FLOOR DRAIN

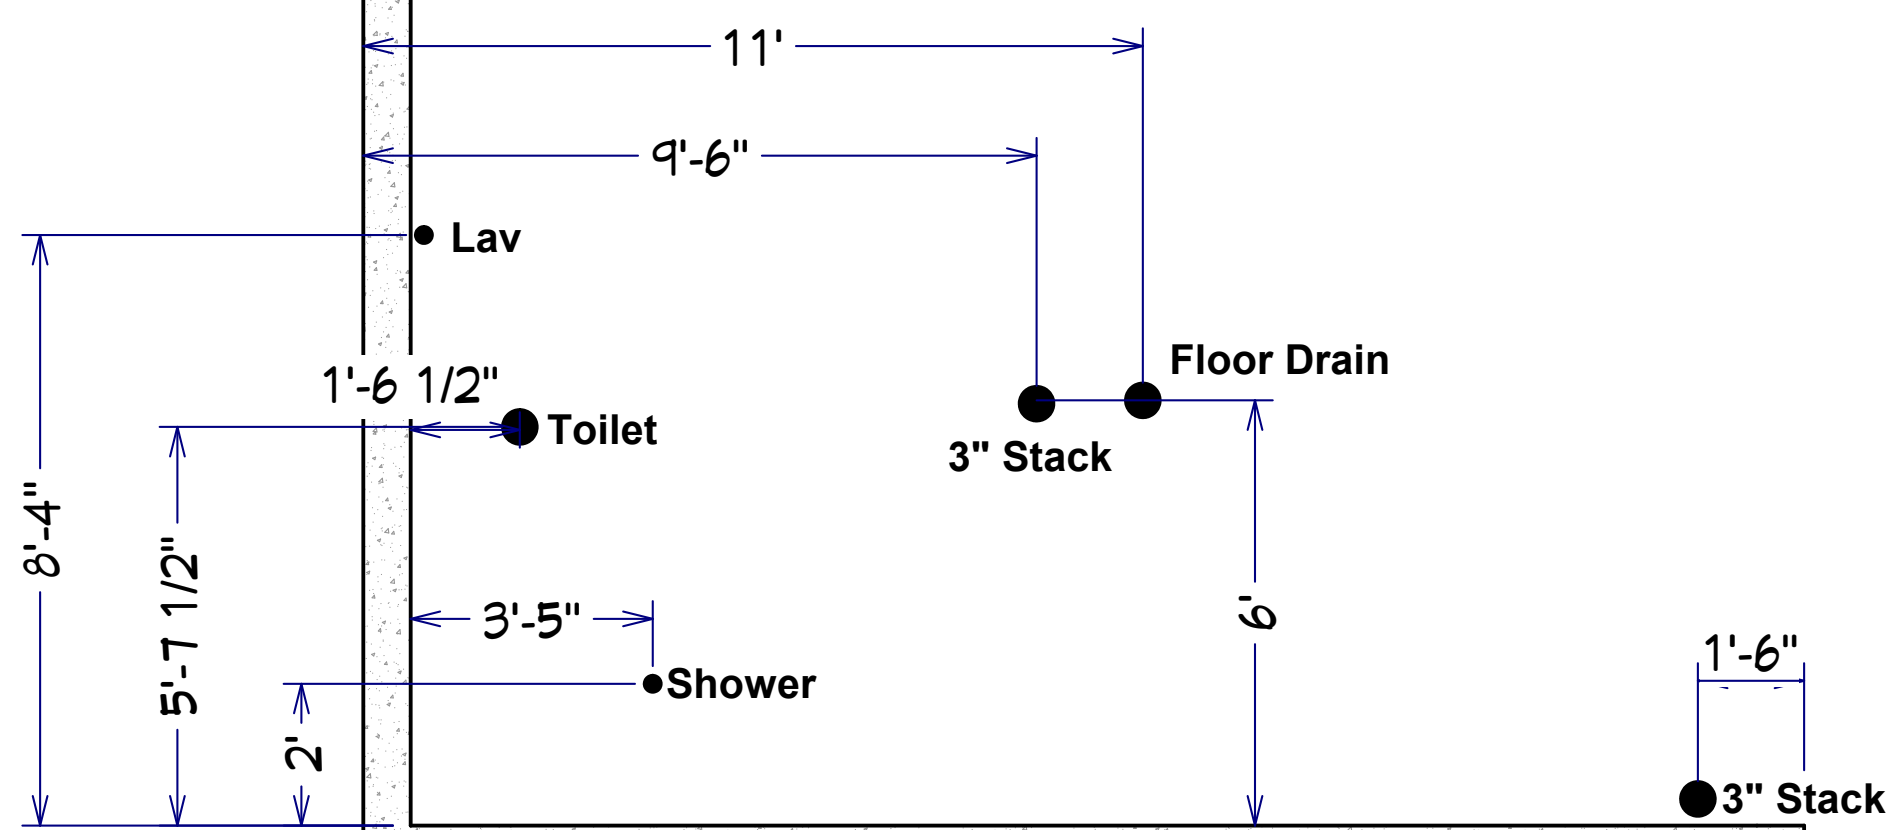

GARAGE

PORCH