


VGL 706

FINISHED BASEMENT AND BATH
4" SEWERS
3" FLOOR DRAIN

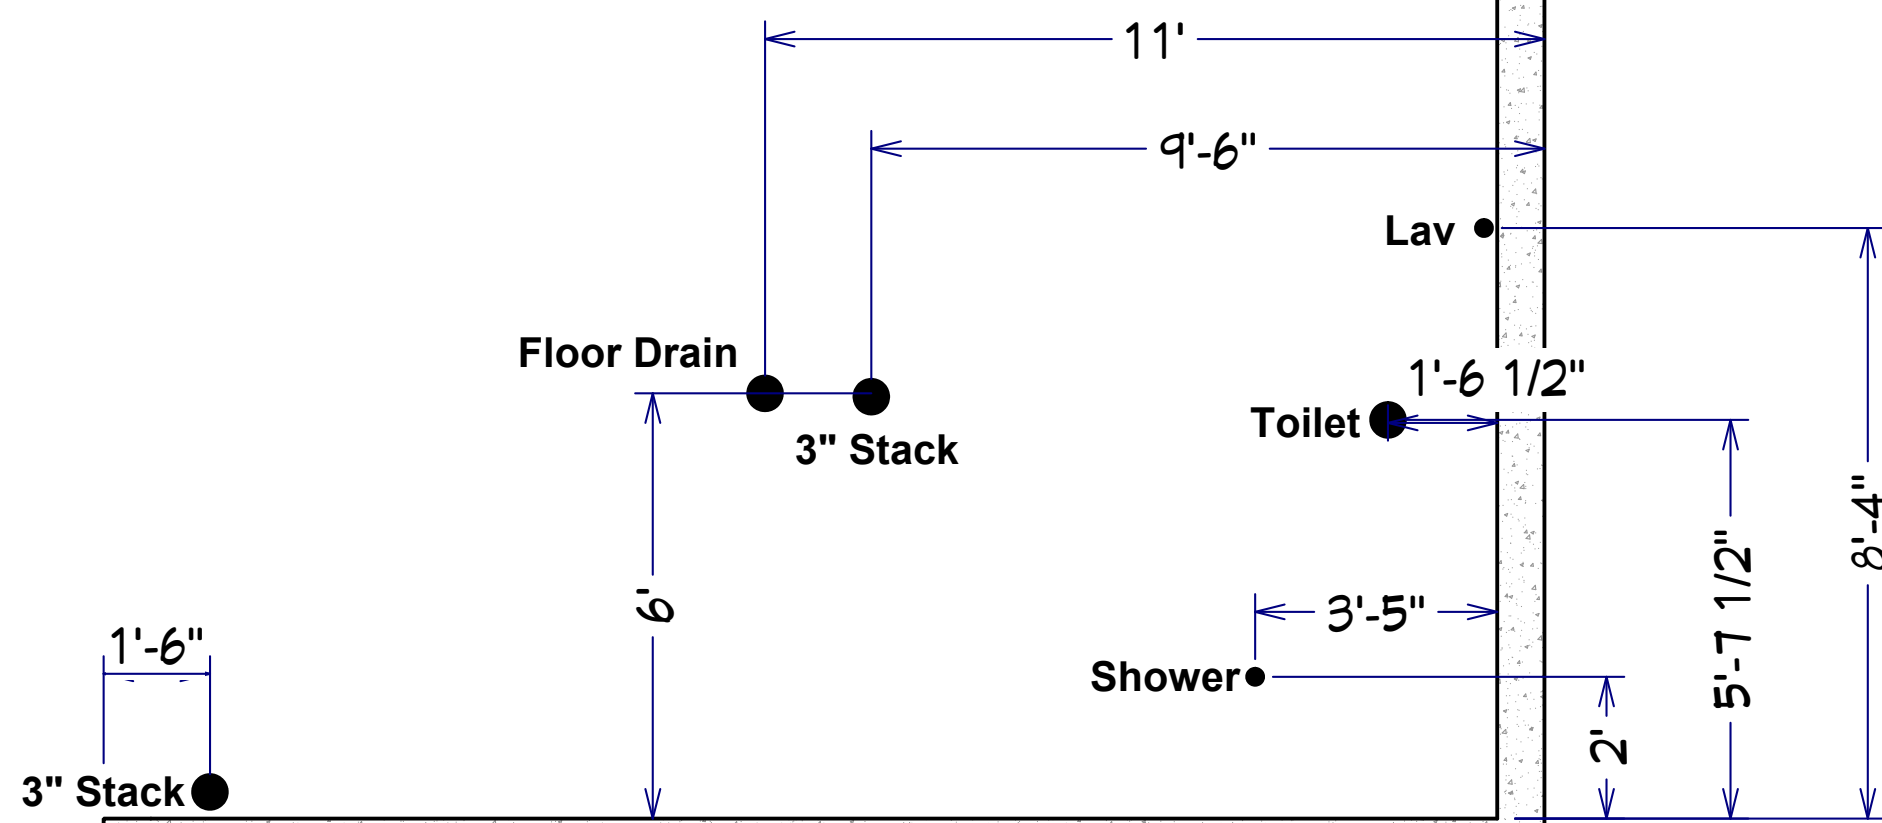

GARAGE

PORCH

