


VGT 640

FINISHED BASEMENT - NO BATH

4" SEWERS

3" FLOOR DRAIN - VENT FD

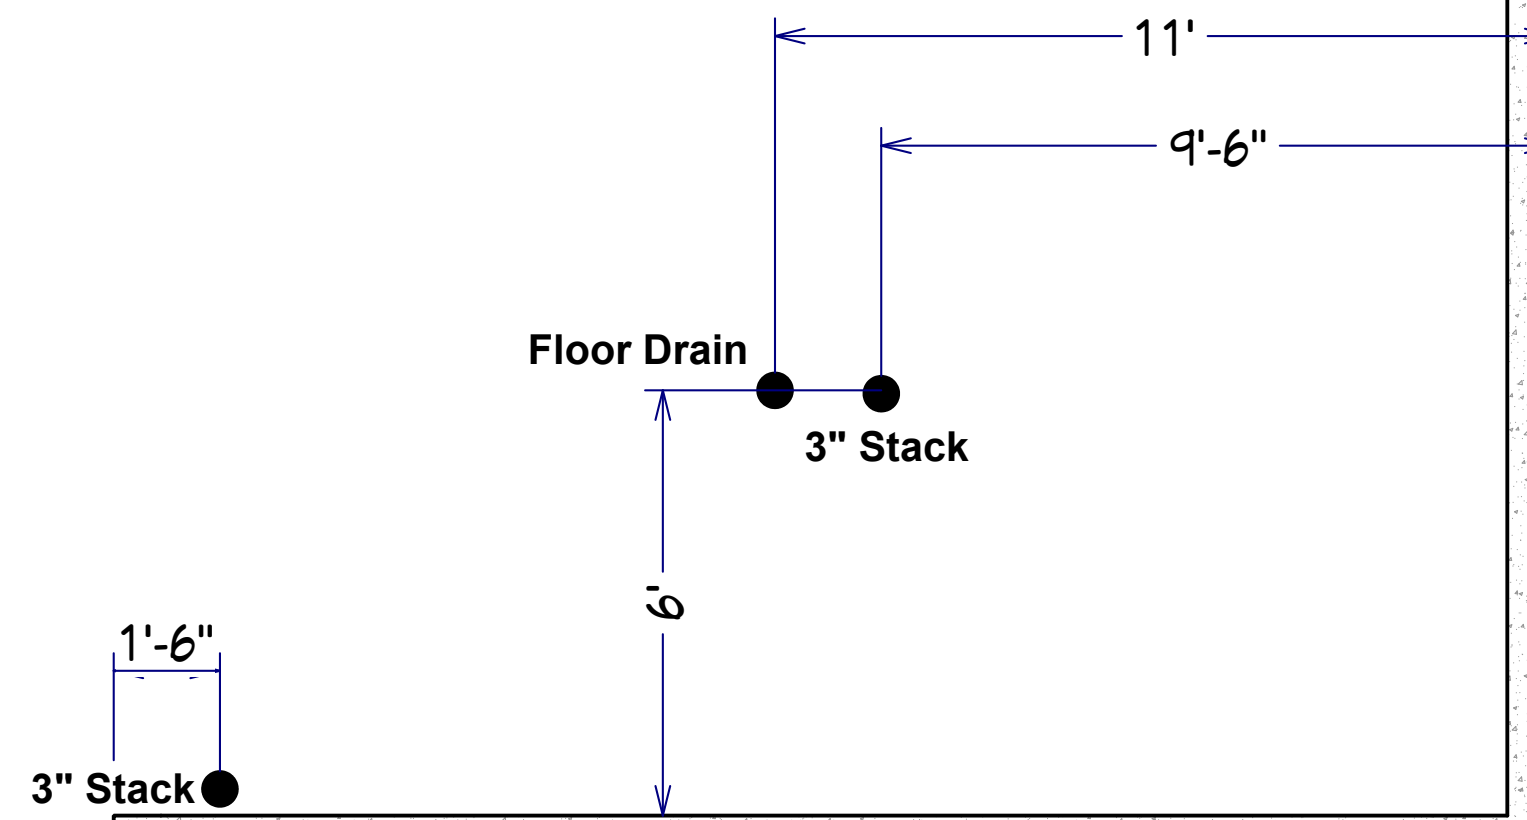

GARAGE

PORCH

