


NATE !

**MAKE SURE SUMP INSTALLED
ALL PVC LINES ASIDE OF ONE
2" RISER CAPPED OFF !!**

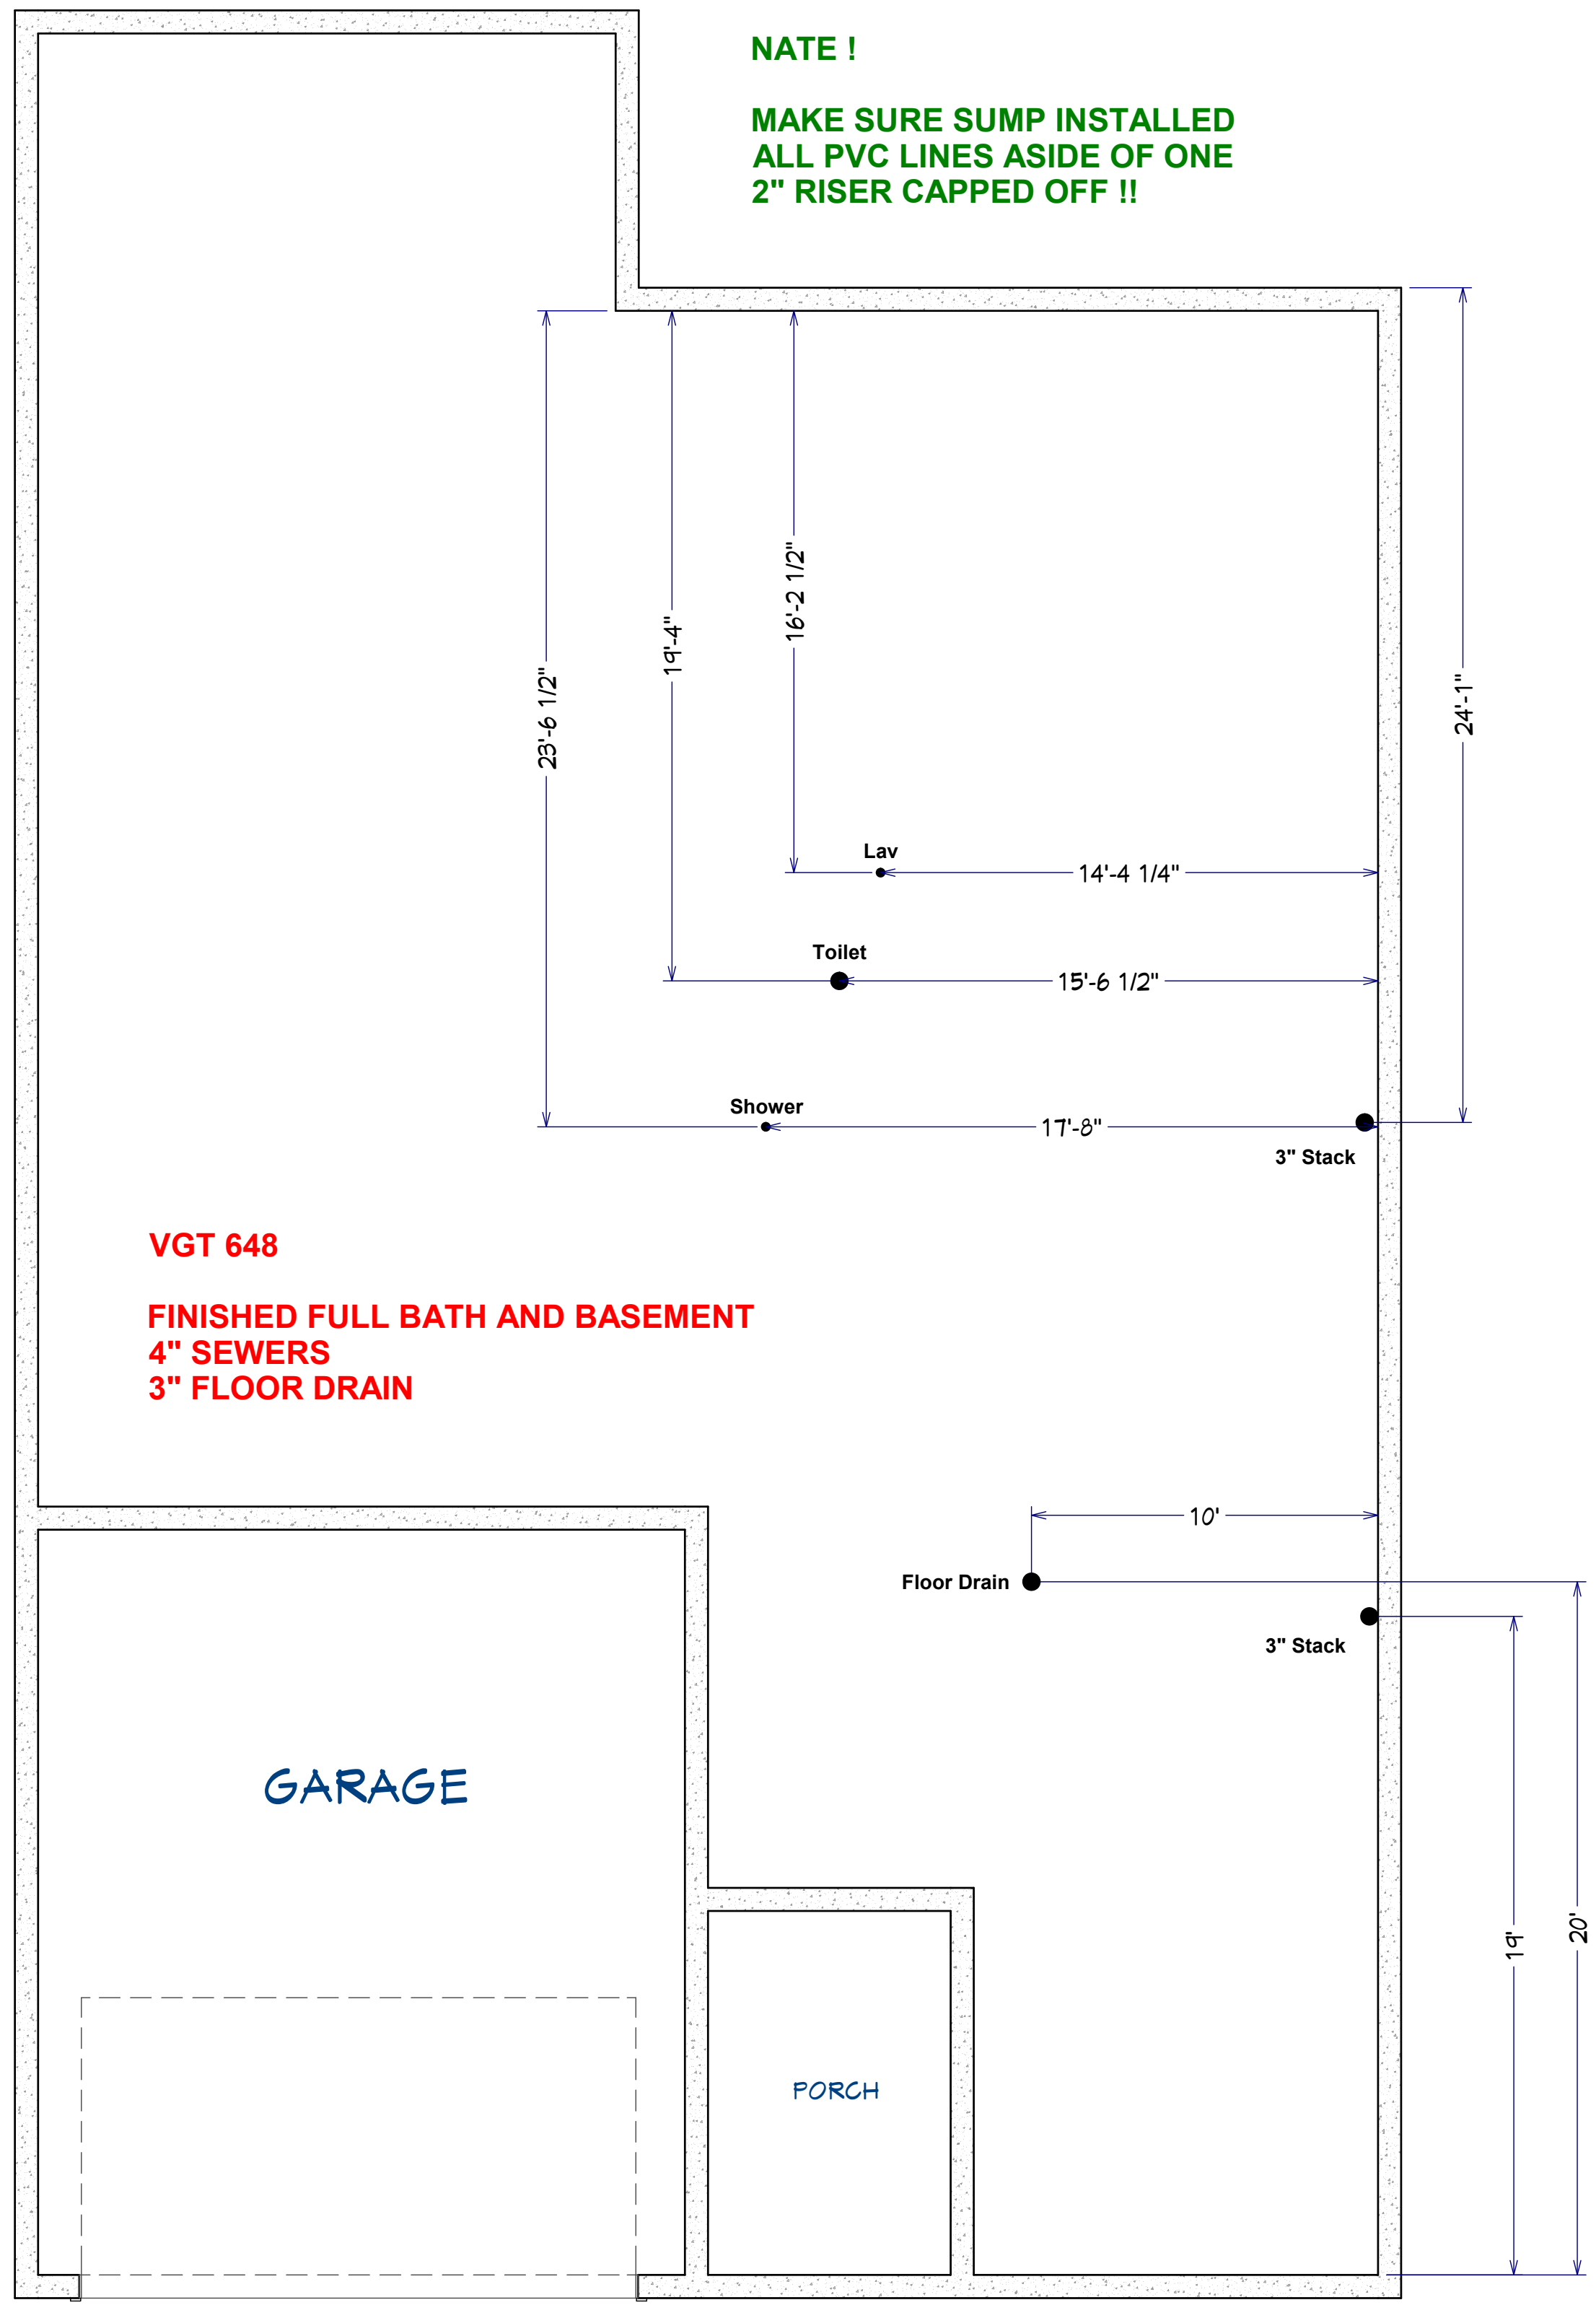

VGT 648

**FINISHED FULL BATH AND BASEMENT
4" SEWERS
3" FLOOR DRAIN**